


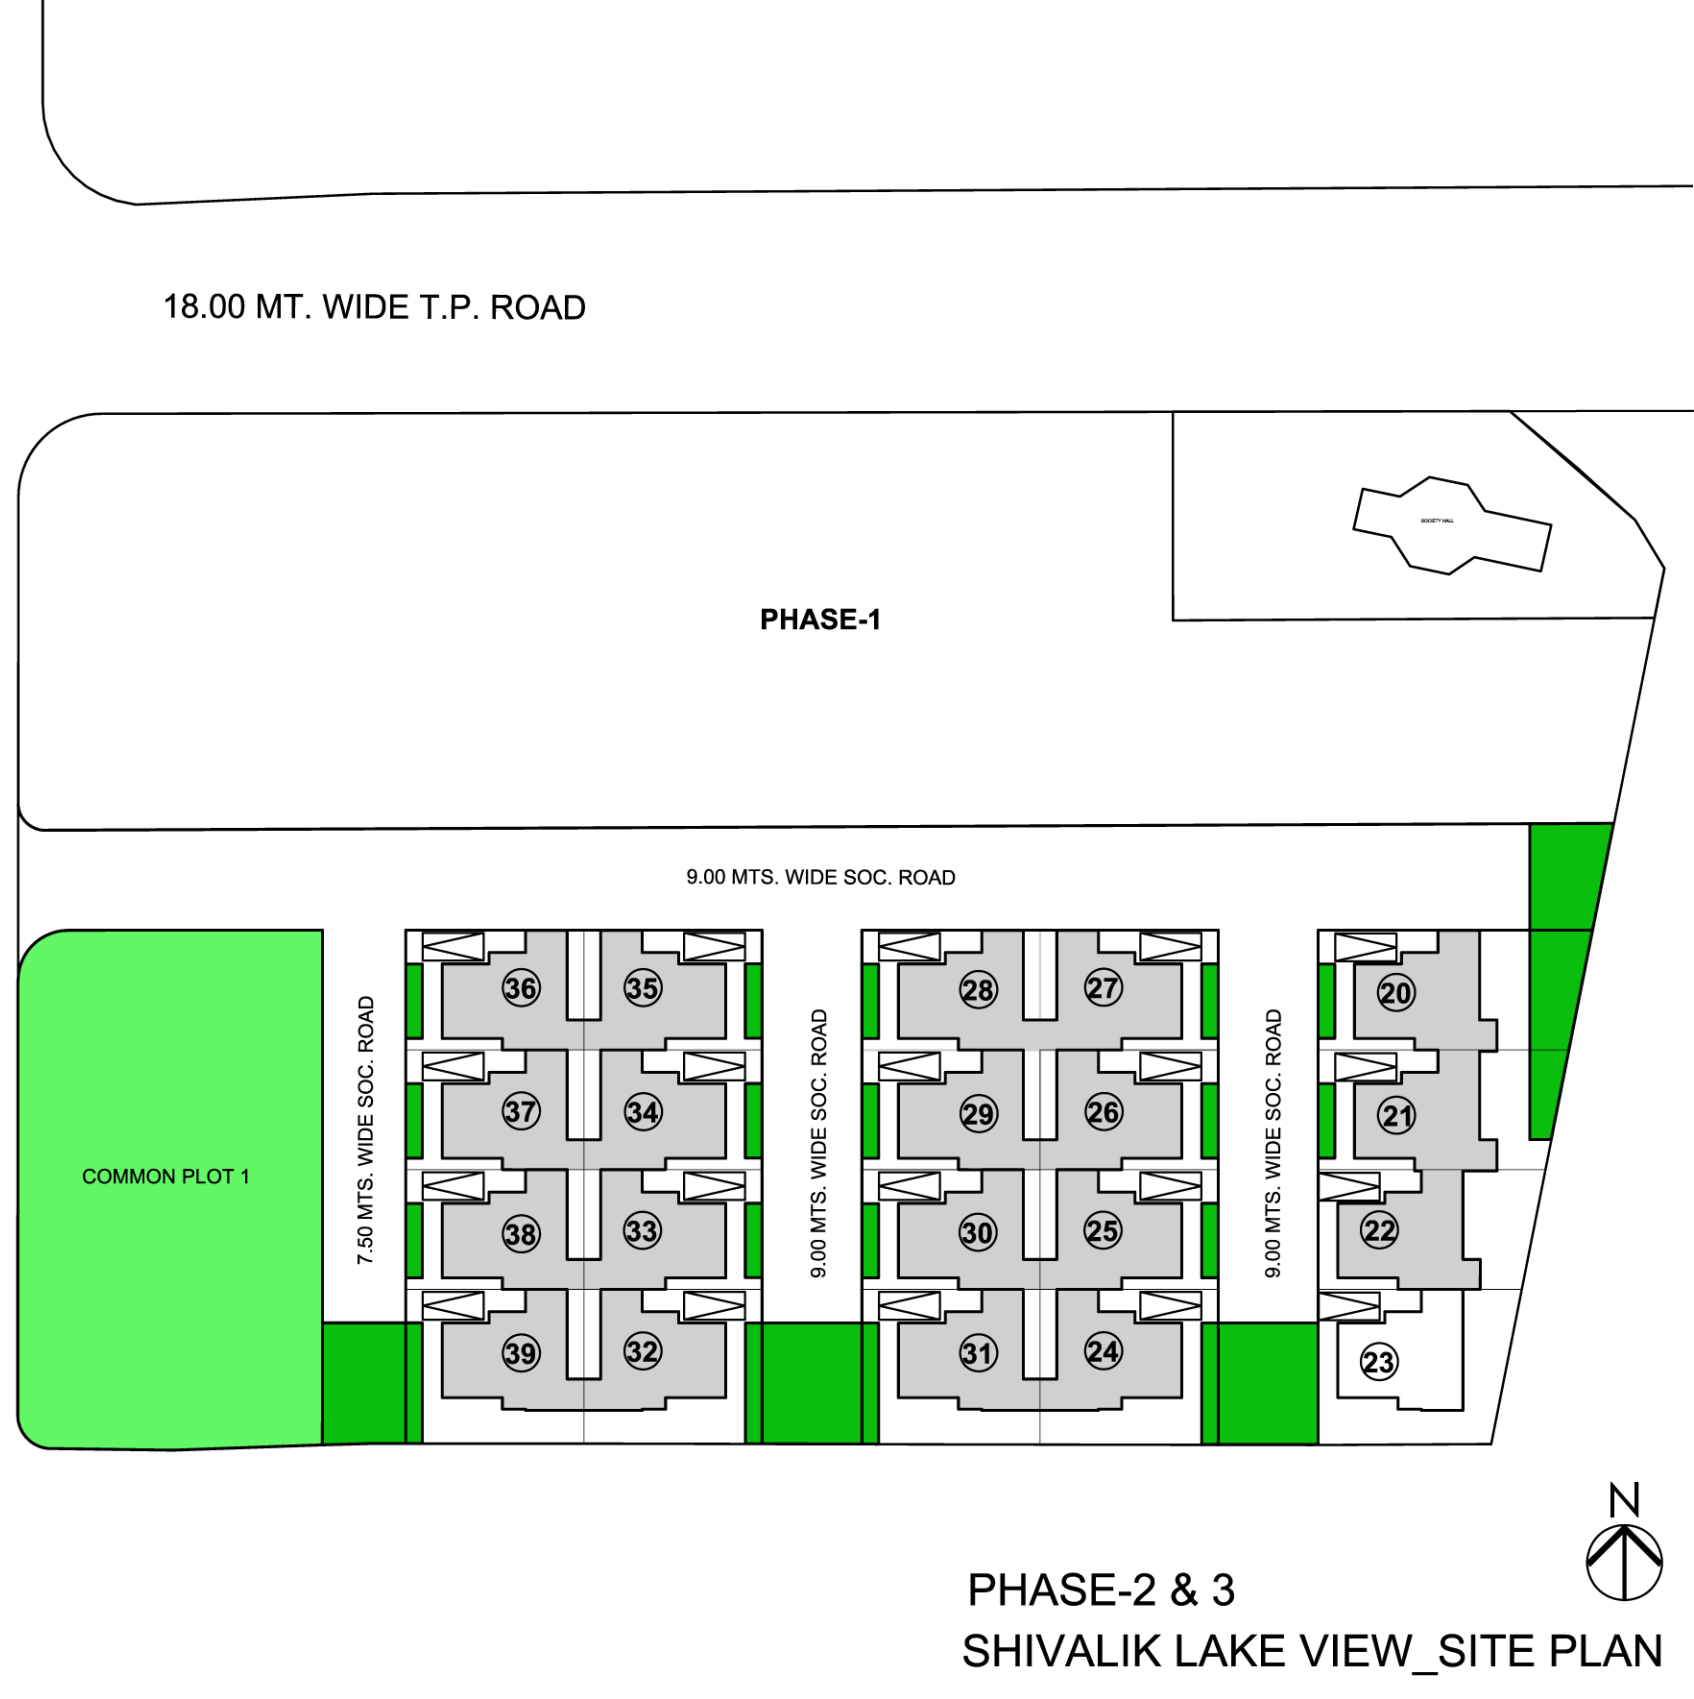

18.00 MT. WIDE T.P. ROAD

12.00 MTS. WIDE T.P. ROAD







TYPE-A
GROUND FLOOR PLAN



TYPE-A
FIRST FLOOR PLAN

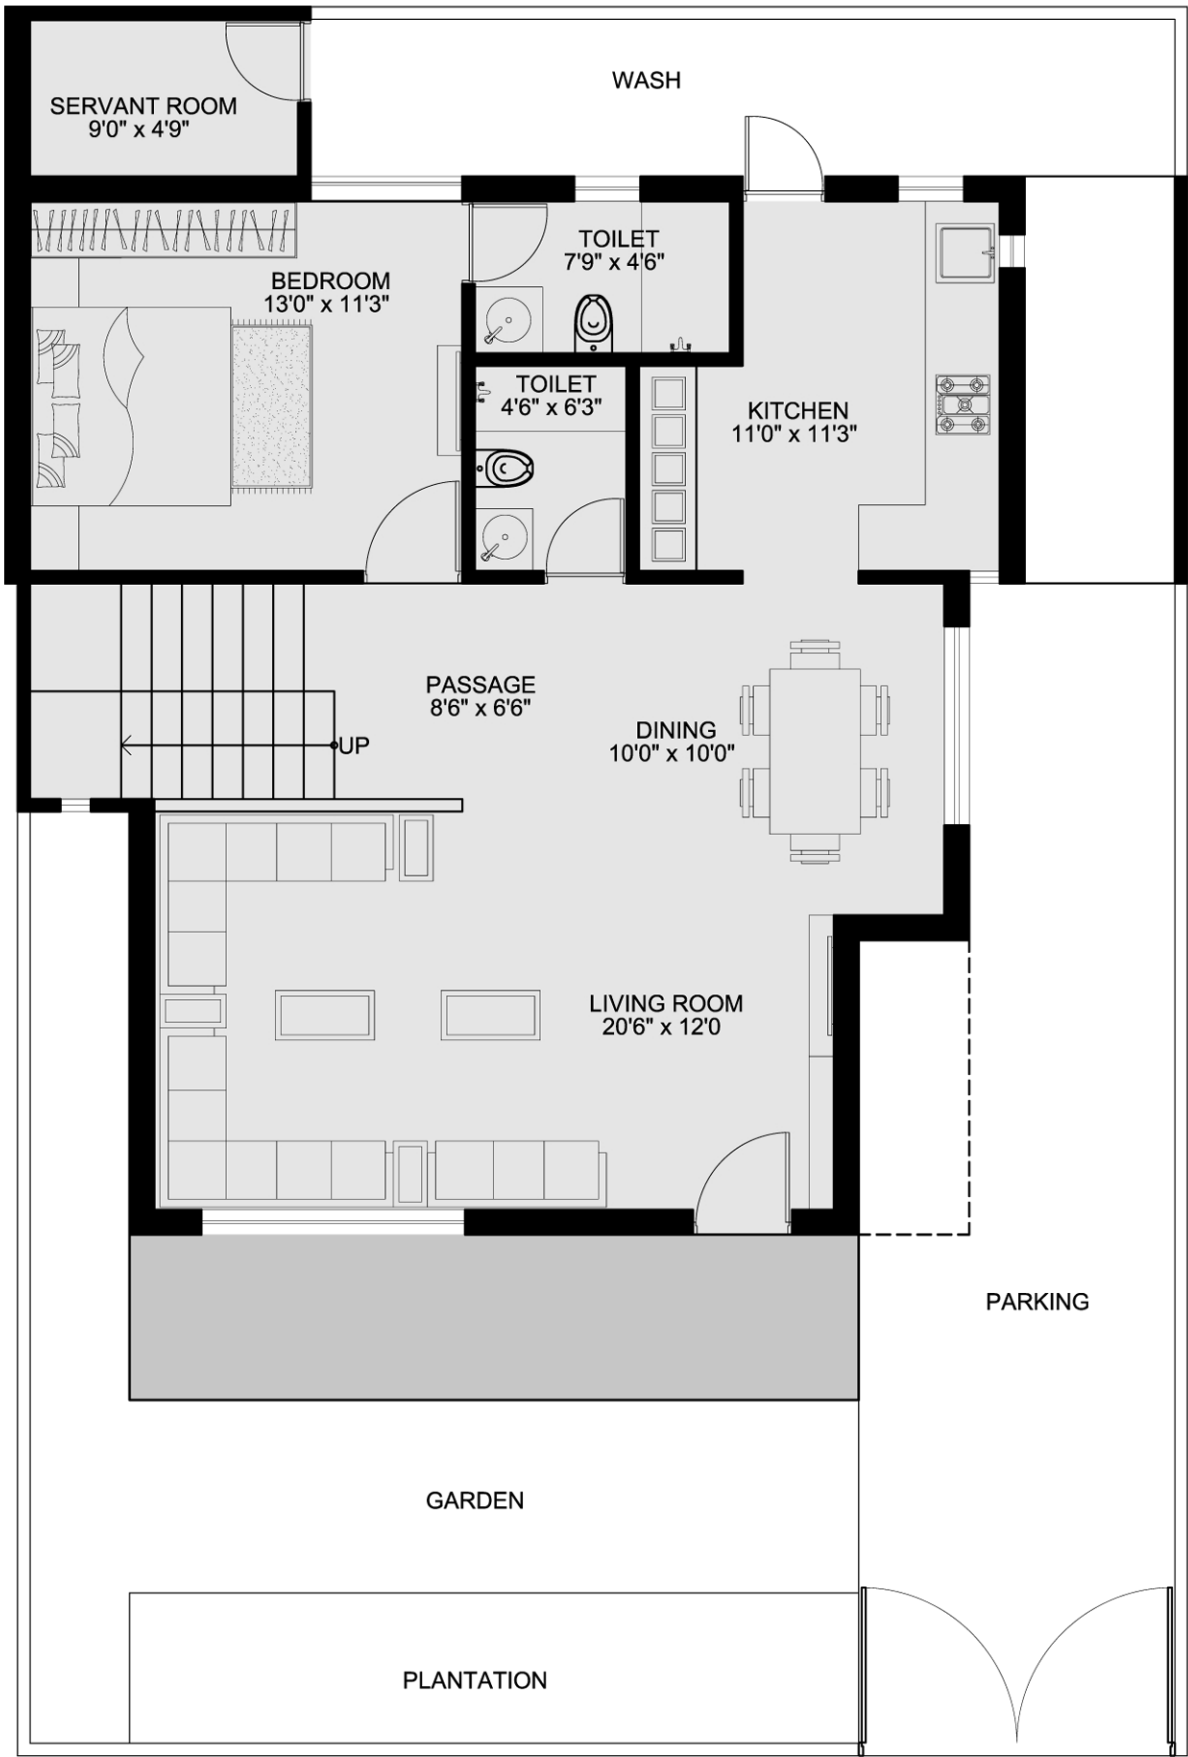

TYPE-B
GROUND FLOOR PLAN

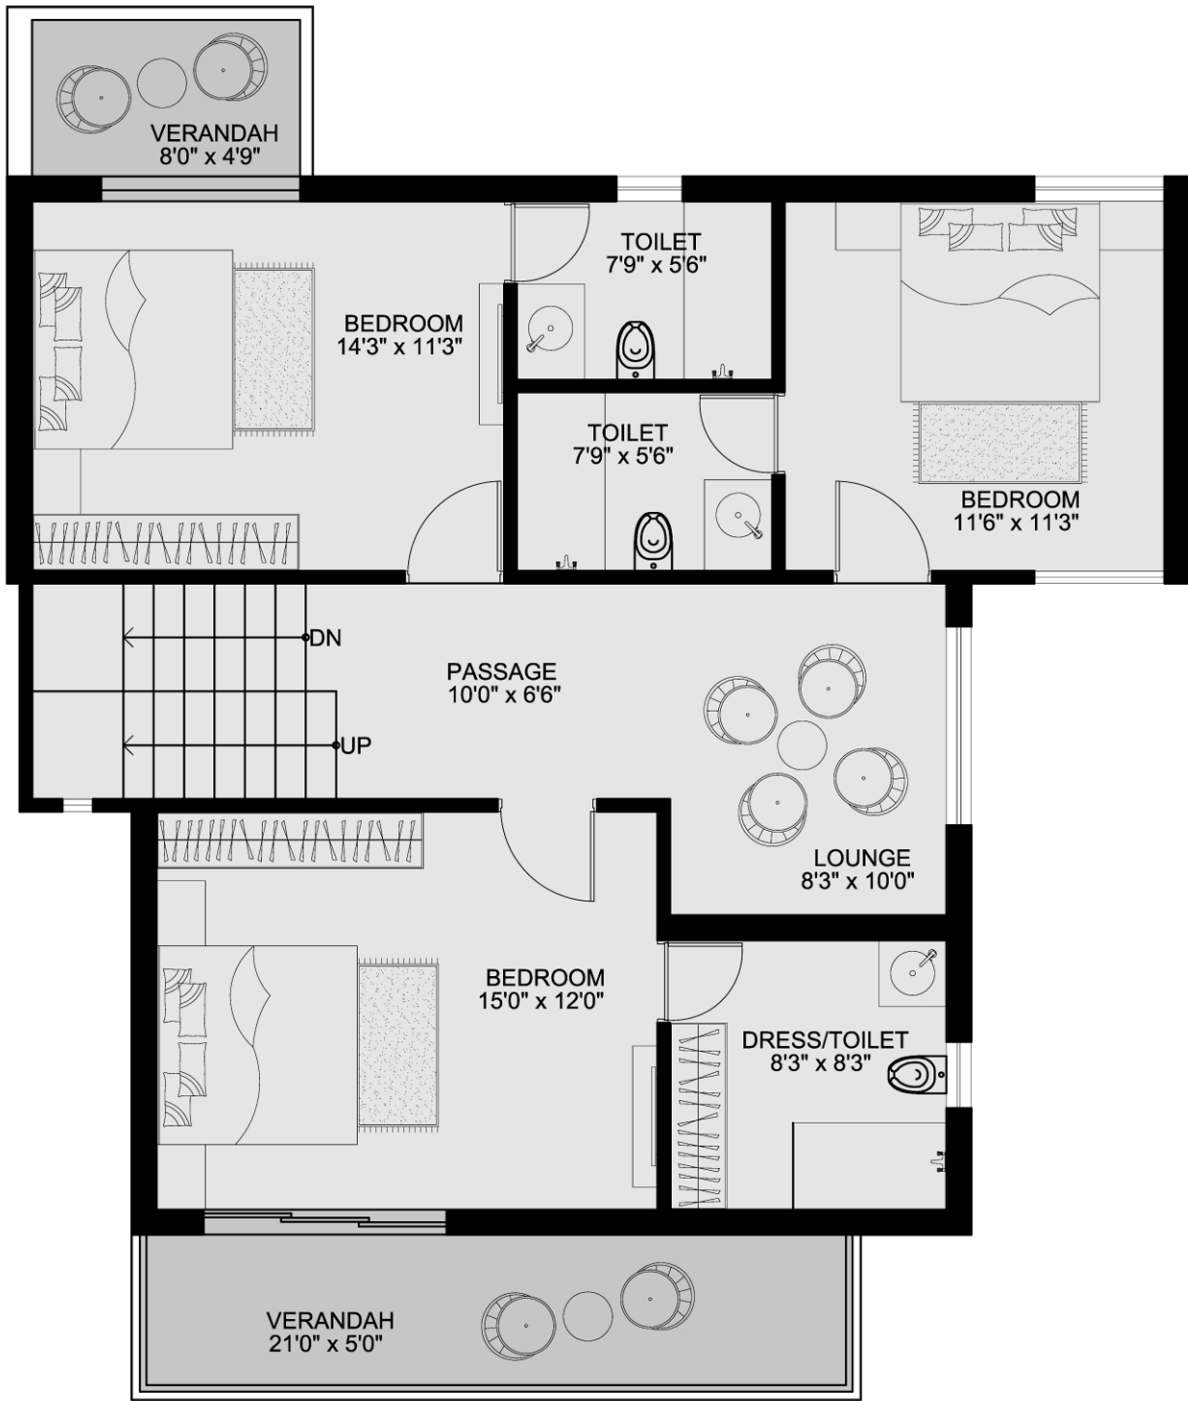

TYPE-B
FIRST FLOOR PLAN