


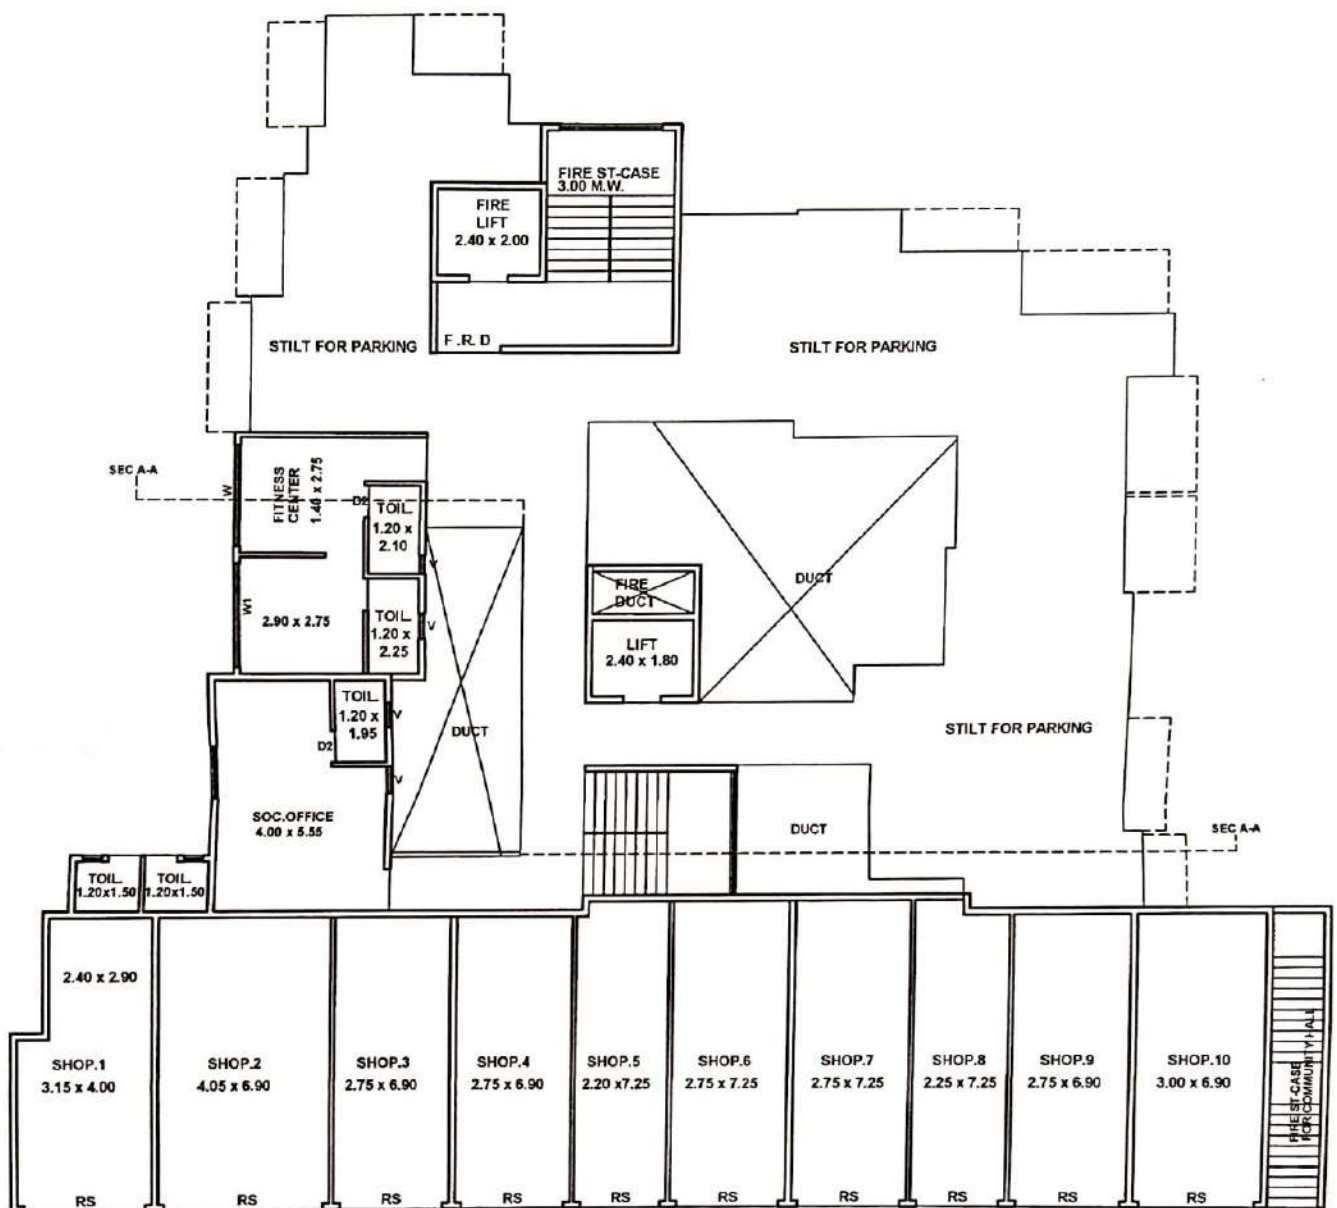

SR.NO.	GROUND FLOOR SHOP. NO.	TYPE	CARPET AREA RERA (sq.mt.)	OTLA AREA
01	1	SHOP	19.99	—
02	2	SHOP	28.51	—
03	3	SHOP	19.34	—
04	4	SHOP	19.34	—
05	5	SHOP	16.14	—
06	6	SHOP	20.31	—
07	7	SHOP	20.31	—
08	8	SHOP	18.22	—
09	9	SHOP	19.54	—
10	10	SHOP	21.11	—
	TOTAL		200.81	—


PROPOSED RESIDENTIAL BUILDING ON PLOT
S.NO- 59, H.NO. 1- B, AT VILLAGE - KATRAP, BADLAPUR.(E)
TAL. AMBARNATH, DIST. THANE
FOR : M/S. MITRA HOMES THROUGH PARTNER
SHRI. SHAILESH SOMABHAI PATEL AND
SHRI. SANDESH DATTATRAYA MALBARI

PRAMOD V. PATIL

ENGINEER

SHOP NO. 2, OM SAI NANDAN CO.OP.SOC.
SHIV GANGA NAGAR, AMBARNATH (E)

DATE: 16-4-2019

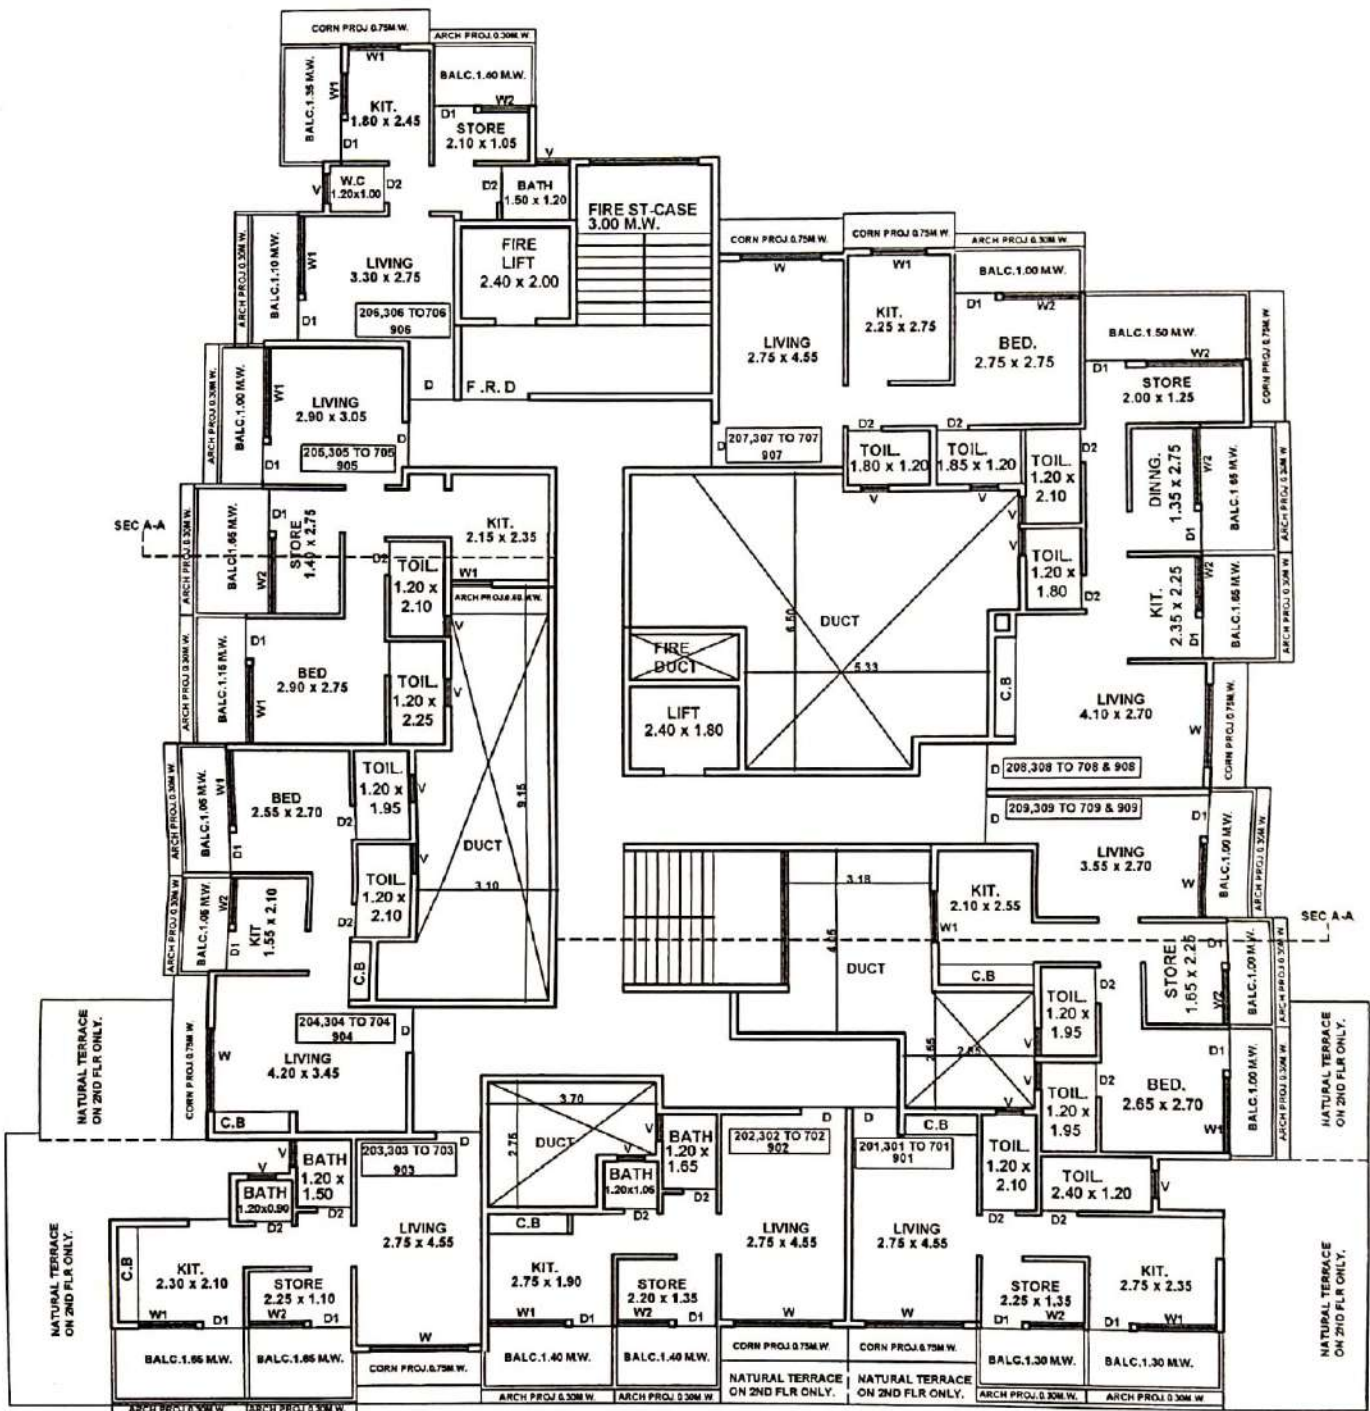

i.e. SECOND,THIRTH TO SEVENTH & NINTH FLOOR PLAN

SCALE 1:100

S.R.NO.	2ND,3RD TO 7TH & 9TH FLOOR FLAT NO.	TYPE	CARPET AREA RERA (sq.m.)	BALCONY	C.B. AREA	TERRACE
01	201,301 TO 701 & 901	1BHK	30.43	6.50	0.72	21.93
02	202,302 TO 702 & 902	1BHK	28.60	6.93	0.79	2.68
03	203,303 TO 703 & 903	1BHK	26.69	7.78	0.95	19.90
04	204,304 TO 704 & 904	1BHK	31.38	6.04	1.33	8.69
05	205,305 TO 705 & 905	2BHK	37.63	10.75	—	—
06	206,306 TO 706 & 906	1BHK	24.82	9.26	—	—
07	207,307 TO 707 & 907	1BHK	34.48	2.75	—	—
08	208,308 TO 708 & 908	2BHK	35.87	13.42	0.97	—
09	209,309 TO 709 & 909	2BHK	37.32	7.65	0.96	8.87
	TOTAL		286.32	70.06	6.71	69.07


PROPOSED RESIDENTIAL BUILDING ON PLOT
S.NO-59, H.NO. 1- B, AT VILLAGE - KATRAP, BADLAPUR (E)
TAL. AMBARNATH, DIST. THANE
FOR : MRS. MITRA HOMES THROUGH PARTNER
SHRI SHAILESH SOMABHAI PATEL AND
SHRI. SANDESH DATTATRAYA MALBARI

PRAMOD V. PATIL

ENGINEER

SHOP NO. 2, OM SAI NANDAN CO.OP.SOC.
SHIV GANGA NAGAR, AMBARNATH (E)

DATE: 16-4-2019

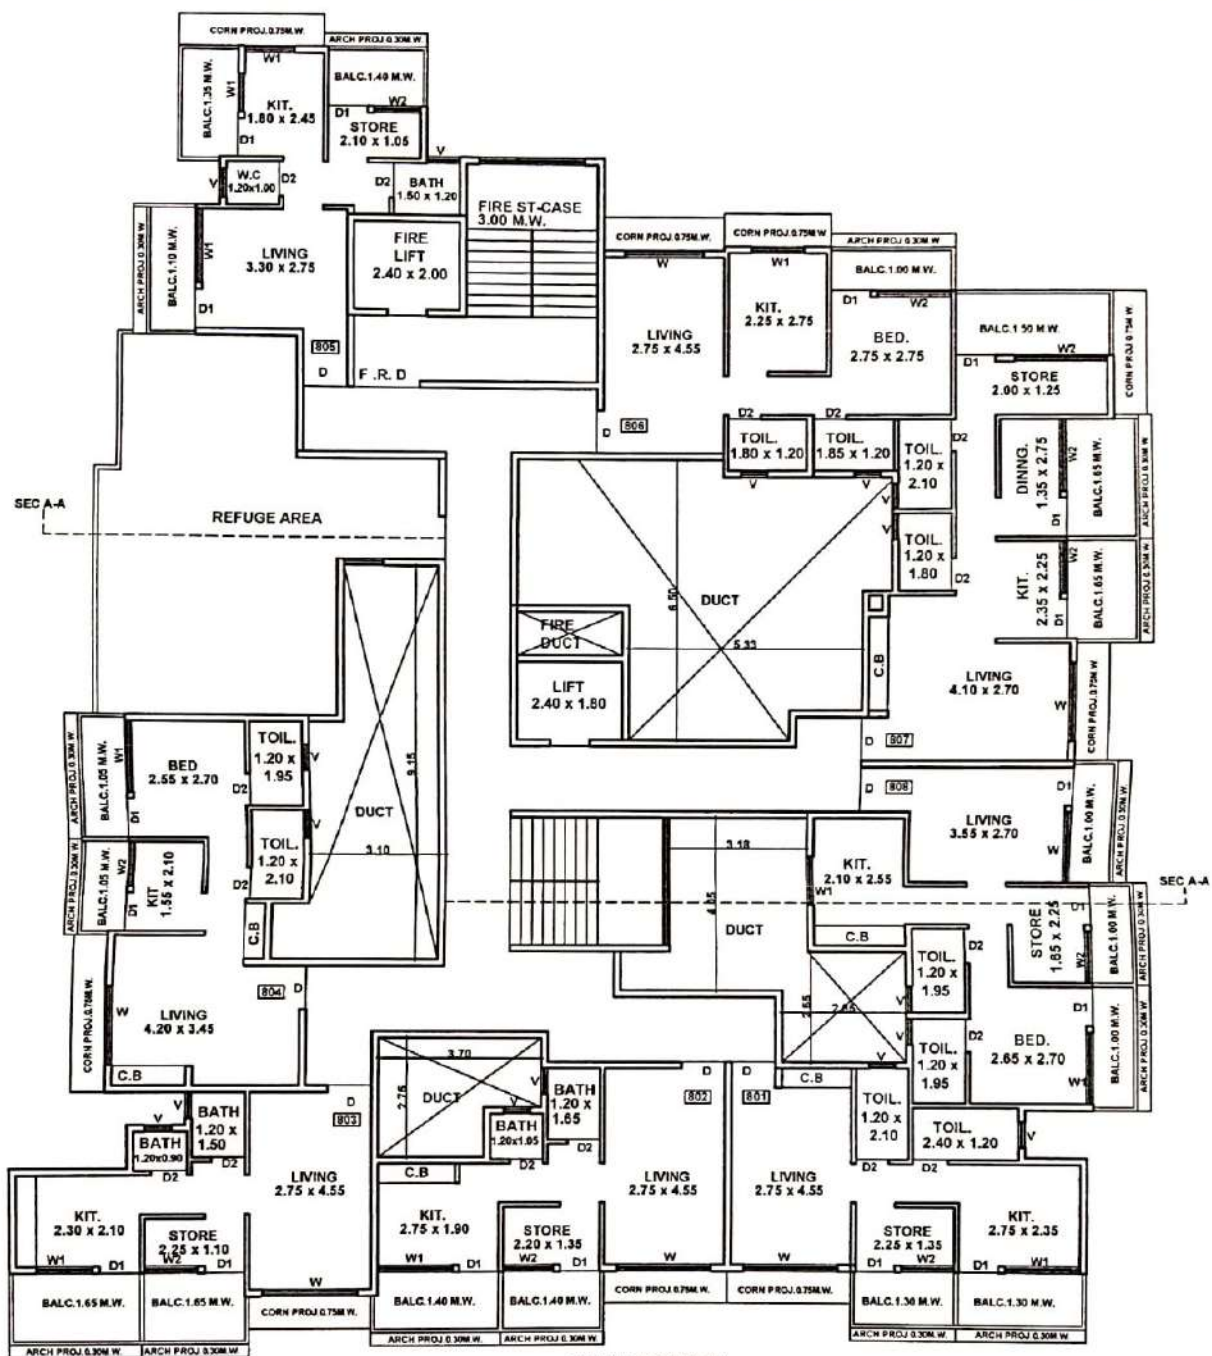

EIGHTH FLOOR PLAN
SCALE 1:100

SR.NO.	EIGHTH FLOOR FLAT NO.	TYPE	CARPET AREA RERA (sq.mt.)	BALCONY	C.B. AREA	TERRACE
01	801	1BHK	30.43	6.50	0.72	---
02	802	1BHK	28.50	6.93	0.79	---
03	803	1BHK	26.89	7.75	0.95	---
04	804	1BHK	31.38	5.04	1.33	---
05	805	1BHK	24.02	8.26	---	---
06	806	1BHK	34.48	2.75	---	---
07	807	2BHK	35.87	13.42	0.97	---
08	808	2BHK	37.32	7.65	0.95	---
	TOTAL		248.79	58.31	6.71	---

PROPOSED RESIDENTIAL BUILDING ON PLOT
S.NO-59, H.NO. 1-B, AT VILLAGE - KATRAP, BADLAPUR (E)
TAL. AMBARNATH, DIST. THANE
FOR : M/S. MITRA HOMES THROUGH PARTNER
SHRI SHAILESH SOMABHAI PATEL AND
SHRI SANDESH DATTATRAYA MALBARI

PRAMOD V. PATIL

ENGINEER

SHOP NO. 2, OM SAI NANDAN CO.OP.SOC.
SHIV GANGA NAGAR, AMBARNATH (E)

DATE: 16-4-2019