


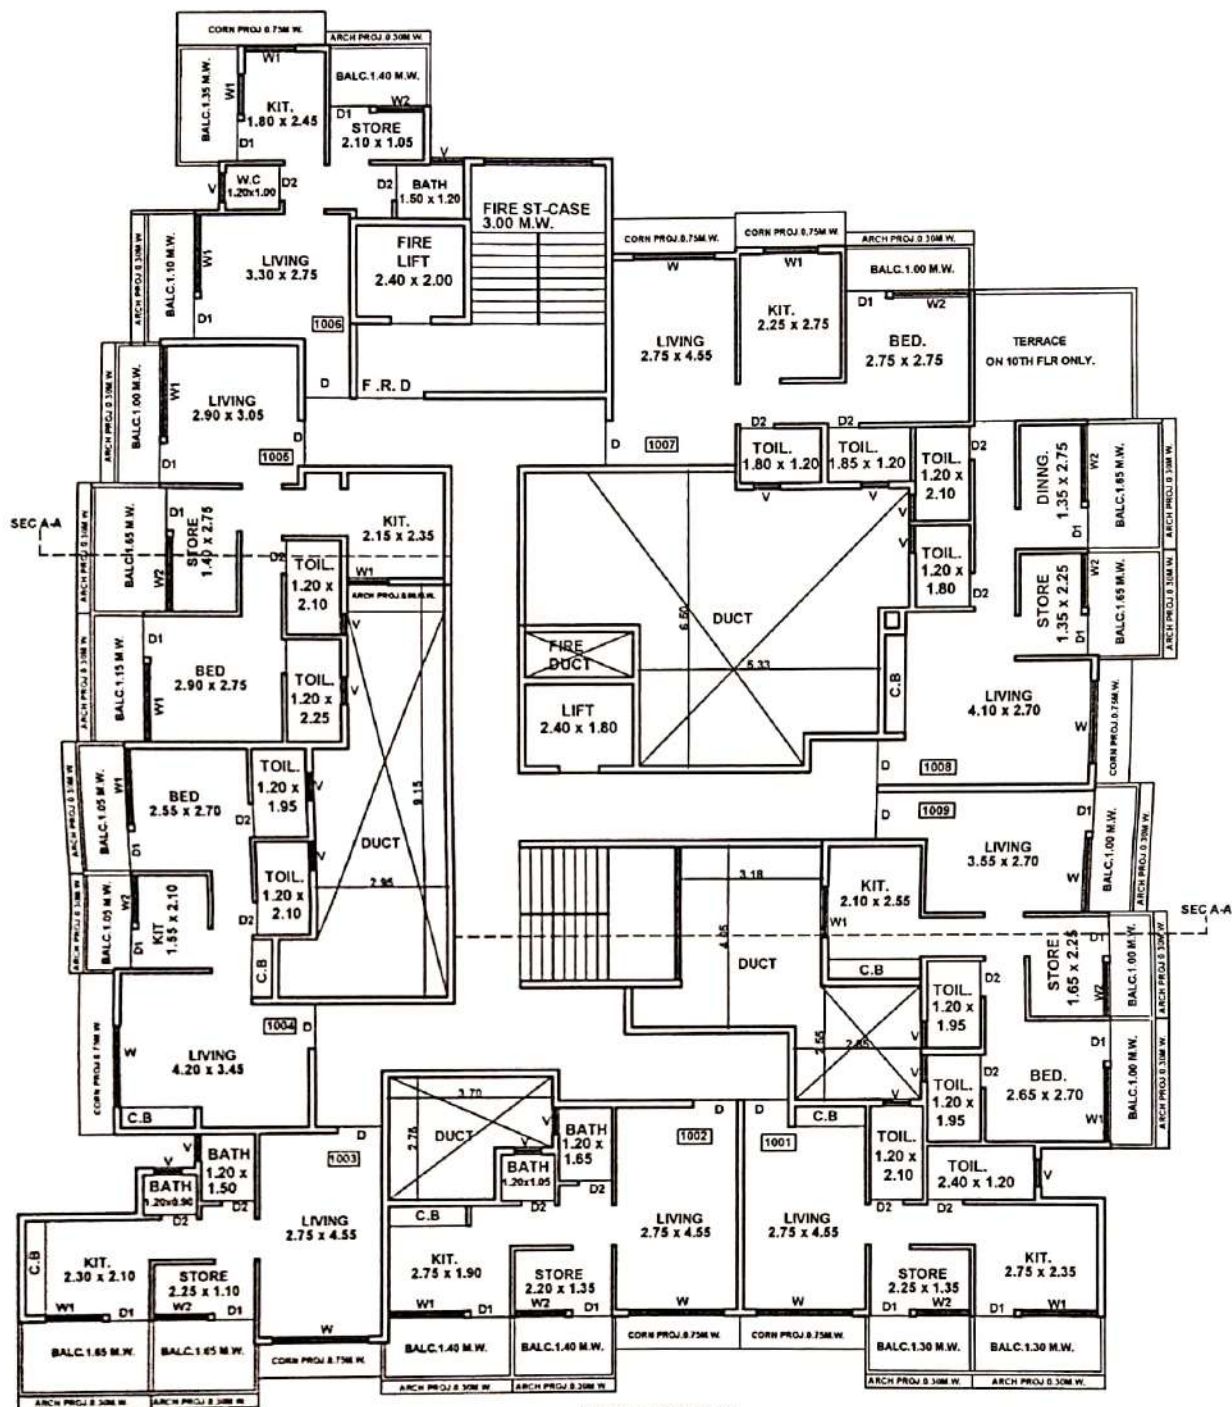

TENTH FLOOR PLAN
SCALE 1:100

S.R. NO.	TENTH FLOOR FLAT NO.	TYPE	CARPET AREA RERA (sq. mt.)	BALCONY	C.B. AREA	TERRACE
01	1001	1BHK	30.43	6.50	0.72	—
02	1002	1BHK	29.60	6.93	0.79	—
03	1003	1BHK	26.89	7.78	0.95	—
04	1004	1BHK	31.39	5.04	1.33	—
05	1005	2BHK	37.53	10.75	—	—
06	1006	1BHK	24.02	9.26	—	—
07	1007	1BHK	34.48	2.75	—	—
08	1008	2BHK	35.87	13.42	0.97	9.90
09	1009	2BHK	37.32	7.65	0.95	—
	TOTAL		296.32	70.06	5.71	9.90


PROPOSED RESIDENTIAL BUILDING ON PLOT
S.NO-59, H.NO. 1-B, AT VILLAGE - KATRAP, BADLAPUR.(E)
TAL. AMBARNATH, DIST. THANE
FOR : M/S. MITRA HOMES THROUGH PARTNER
SHRI. SHAILESH SOMABHAI PATEL AND
SHRI. SANDESH DATTATRAYA MALBARI

PRAMOD V. PATIL

ENGINEER

SHOP NO. 2, OM SAI NANDAN CO.OP.SOC.
SHIV GANGA NAGAR, AMBARNATH (E)

DATE: 16-4-2019

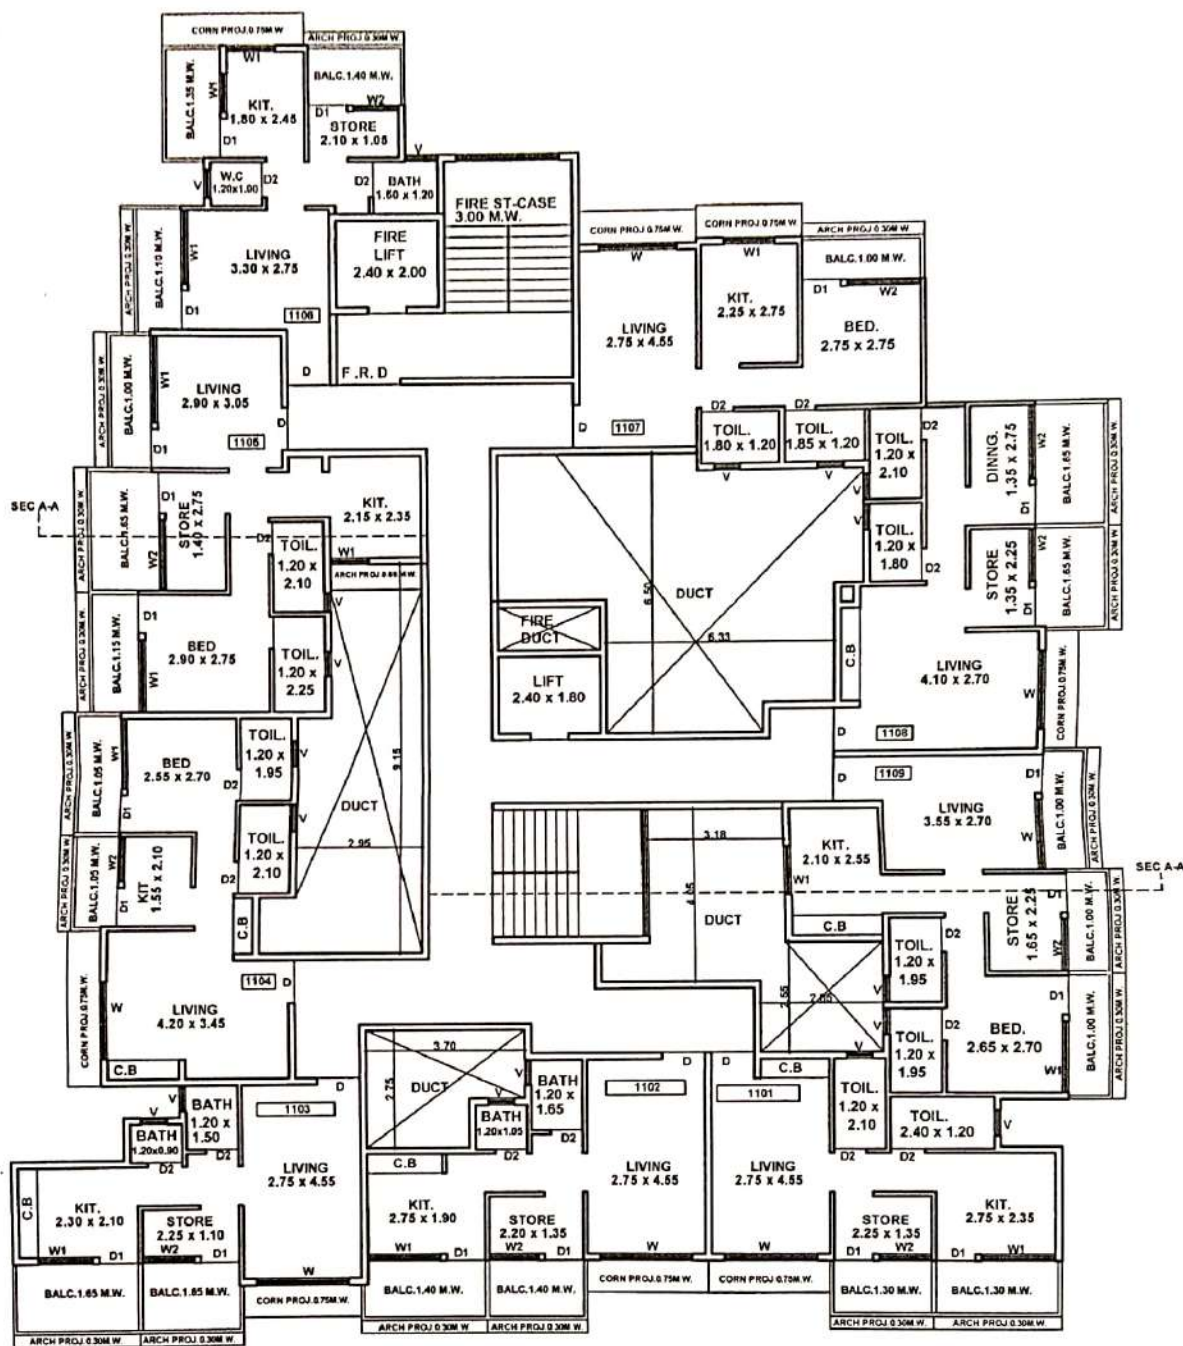

ELEVENTH FLOOR PLAN
SCALE 1:100

S.R.NO.	ELEVENTH FLOOR FLAT NO.	TYPE	CARPET AREA RERA (sq.mt.)	BALCONY	C.B. AREA	TERRACE
01	1101	1BHK	30.43	6.60	0.72	—
02	1102	1BHK	28.60	6.93	0.79	—
03	1103	1BHK	26.69	7.76	0.96	—
04	1104	1BHK	31.38	6.04	1.33	—
05	1105	2BHK	37.63	10.76	—	—
06	1106	1BHK	24.02	9.26	—	—
07	1107	1BHK	34.48	2.76	—	—
08	1108	2BHK	35.67	13.42	0.97	—
09	1109	2BHK	37.32	7.65	0.96	—
	TOTAL		286.32	70.06	5.71	—


PROPOSED RESIDENTIAL BUILDING ON PLOT
S.NO-59, H.NO. 1-B, AT VILLAGE - KATRAP, BADLAPUR (E)
TAL. AMBARNATH, DIST. THANE
FOR : M/S. MITRA HOMES THROUGH PARTNER
SHRI SHAILESH SOMABHAI PATEL AND
SHRI SANDESH DATTA TRAYA MALBARI

PRAMOD V. PATIL


ENGINEER

SHOP NO. 2, ON SAI NANDAN CO.OP.SOC.
SHIV GANGA NAGAR, AMBARNATH (E)

DATE: 16-4-2019

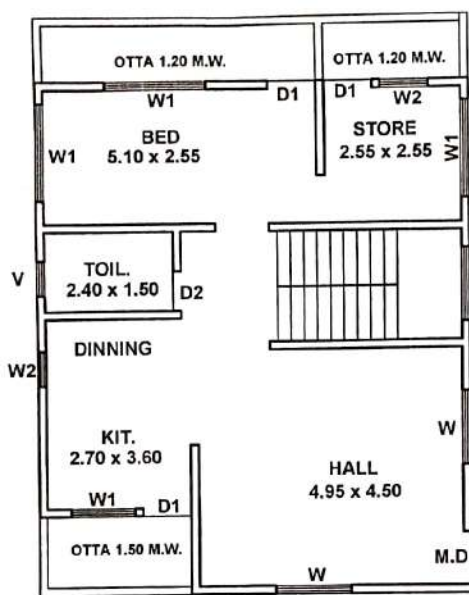

GROUND FLOOR PLAN BUNGALOW
SCALE 1:100

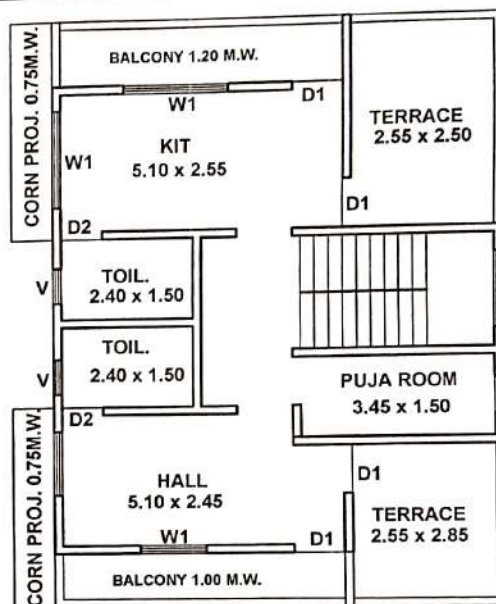

FIRST FLOOR PLAN BUNGALOW
SCALE 1:100

PROPOSED RESIDENTIAL BUILDING ON PLOT
S.NO- 59, H.NO. 1- B , AT VILLAGE - KATRAP, BADLAPUR.(E)
TAL. AMBARNATH , DIST. THANE
FOR : M/S. MITRA HOMES THROUGH PARTNER
SHRI. SHAILESH SOMABHAI PATEL AND
SHRI. SANDESH DATTATRAYA MALBARI

PRAMOD V. PATIL

ENGINEER

SHOP NO. 2 , OM SAI NANDAN CO.OP.SOC.
SHIV GANGA NAGAR , AMBARNATH (E)

DATE: 16-4-2019

SR.NO.	FIRST FLOOR FLAT/OFFICE NO.	TYPE	CARPET AREA RERA (sq.mt.)	BALCONY	PROJ.	TERRACE
01	GROUND	BUNGALOW	70.04	14.00	---	---
02	FIRST	BUNGALOW	53.65	11.70	5.85	18.63
TOTAL			123.69	25.70	5.85	18.63