


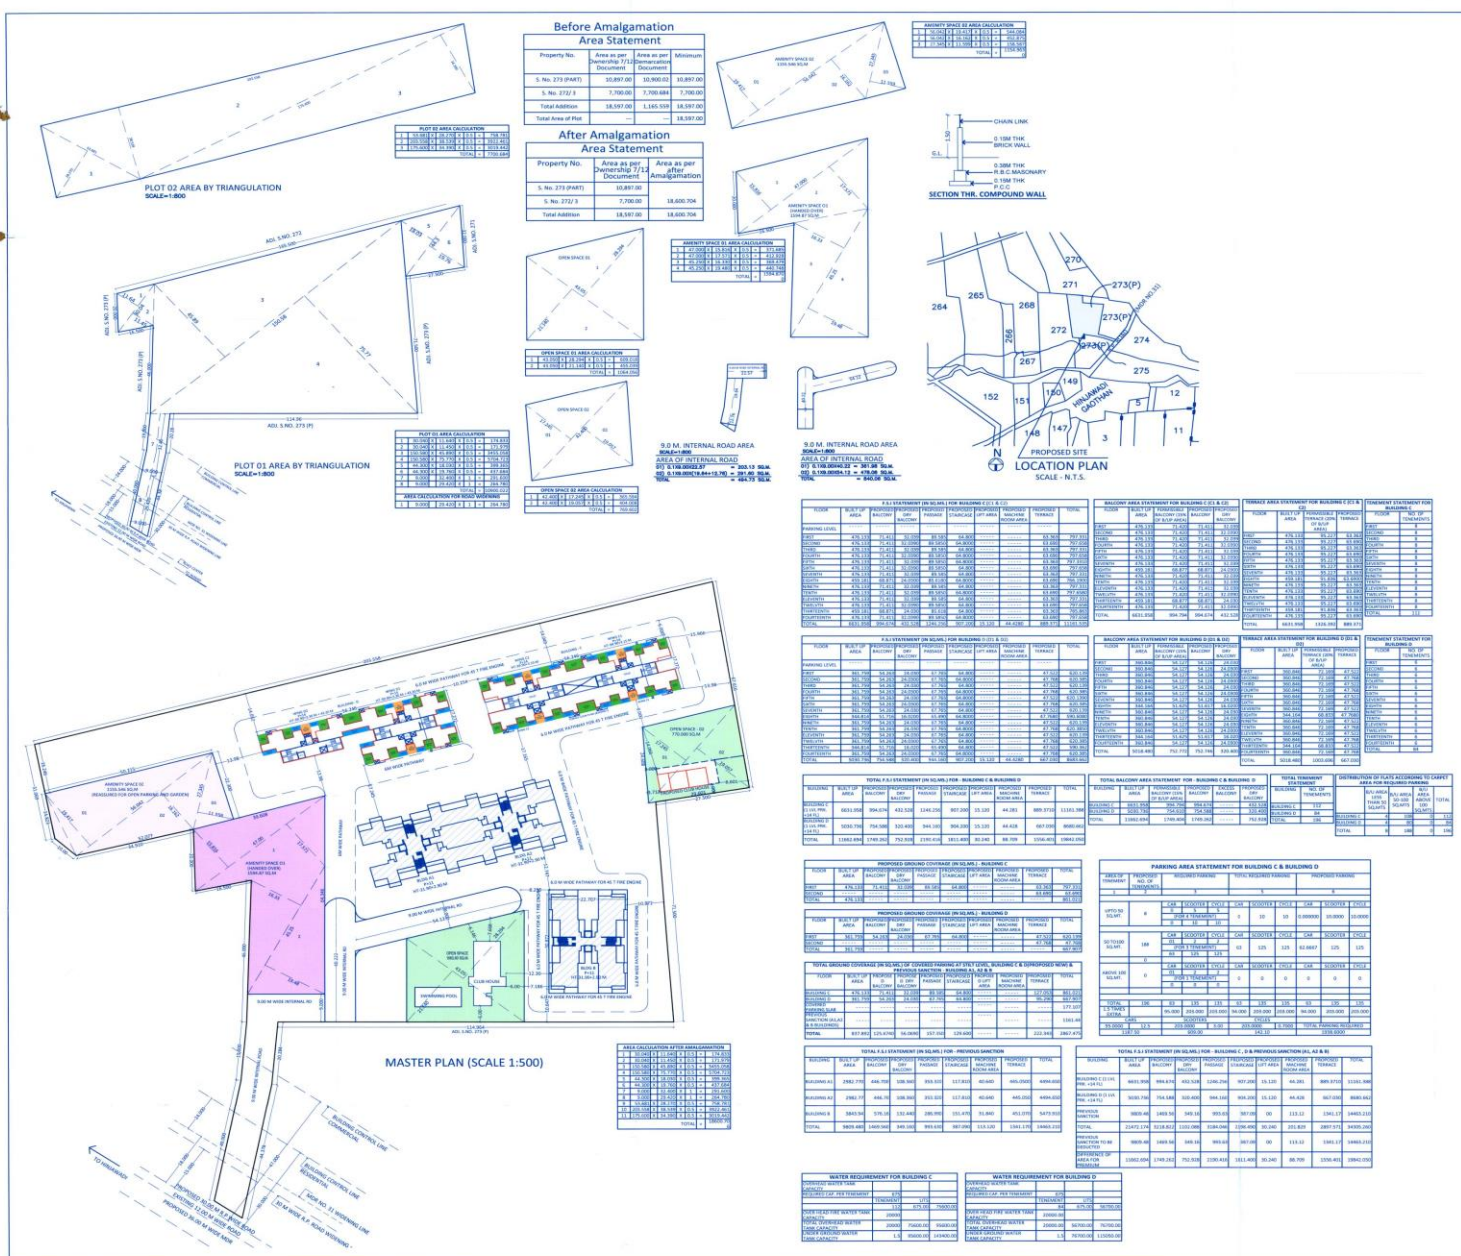

H	
---	--

2. This drawing and design is under the copy right of the architect, Jendra Thakkar and should not be used in part or full, without the written permission of the architect Jendra Thakkar.

3. Architect is not responsible for construction supervision or work for structural design, its supervision during execution of structural work. Architect is not assigned work of structural design and supervision of structural components. So also architect is not assigned work of constant Supervision during the course of execution and he is merely assigned a work of obtaining approval from local authorities and for issuing valuation and cost certificates at stages of work only.

4. Any discrepancy in drawing design specifications and quantities shall be brought to the notice of Architect, Jendra Thakkar before execution of said item.

6 These drawings, details, specifications, quantities etc. are based on the information supplied by the owner/power of attorney

holder/builder-promoter, etc and thus Architect is noway responsible for the title of plot or to any other legal aspect of its work.

to the sanctioned plan and will not occupy the premises unless completion certificate from the authorities for the said work is obtained and undertake to complete all the formalities as per n of the local planning authorities and will comply all the conditions, terms and provisions of all orders, bye-laws and regulations for the same.

CERTIFICATE OF AREA

*CERTIFIED THAT THE PLOT UNDER REFERENCE WAS SURVEYED BY ME ON 23-02-13 AND THE DIMENSIONS OF SIDES ETC. OF PLOT STATED ON PLAN ARE AS MEASURED ON SITE AND THE AREA SO WORKED OUT TALLIES WITH THE

AREA STATED IN DOCUMENT OF OWNERSHIP/T.P. SCHEME
RECORDS/LAND RECORDS DEPTT./CITY SURVEY RECORDS.

SIGNATURE OF LICENSED ARCHITECT/
ENGINEER/STRUCTURAL ENGINEER

[illegible]