


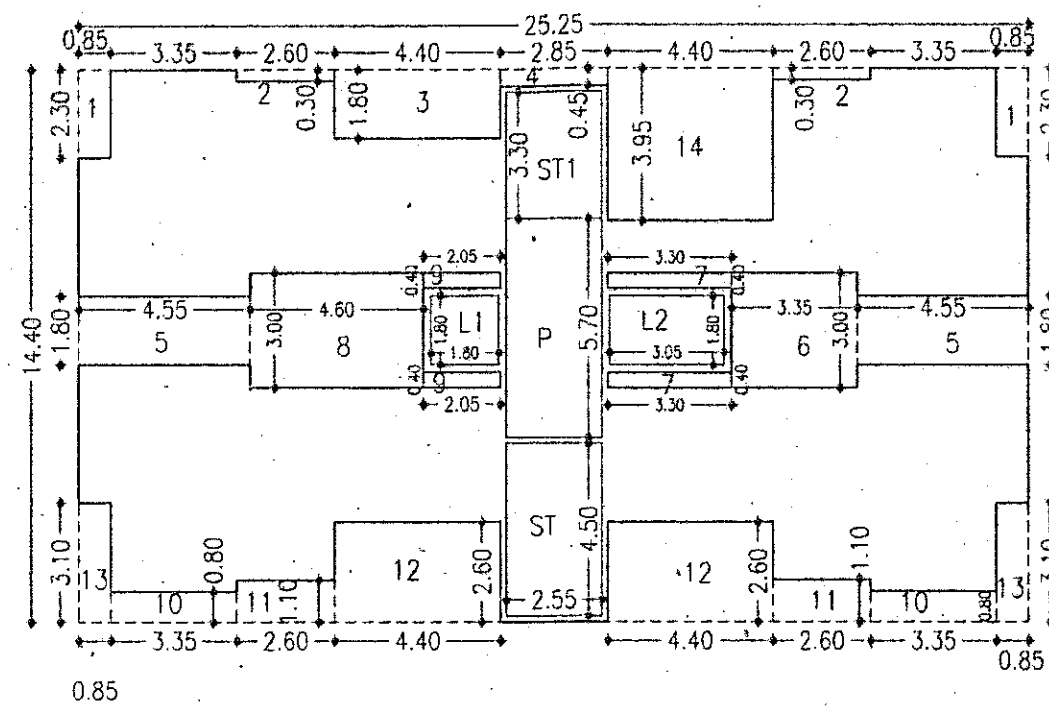

#### AREA CALCULATION

(8th) FLOOR

A) 25.25 X 14.40 X 1 = 363.60 sq.m.

DEDUCTION

- 1) 00.85 X 02.30 X 2 = 03.91
- 2) 02.60 X 00.30 X 2 = 01.56
- 3) 04.40 X 01.80 X 1 = 07.92
- 4) 02.85 X 00.45 X 1 = 01.28
- 5) 04.55 X 01.80 X 2 = 16.38
- 6) 03.35 X 03.00 X 1 = 10.05
- 7) 03.50 X 00.40 X 2 = 02.64
- 8) 04.60 X 03.00 X 1 = 13.80
- 9) 02.05 X 00.40 X 2 = 01.64
- 10) 03.35 X 00.80 X 2 = 05.36
- 11) 02.60 X 01.10 X 2 = 05.72
- 12) 04.40 X 02.60 X 2 = 22.88
- 13) 00.85 X 03.10 X 2 = 05.27
- 14) 04.40 X 03.95 X 1 = 17.38
- ST) 02.55 X 04.50 X 1 = 11.47
- ST1) 02.55 X 03.50 X 1 = 08.41
- P) 02.55 X 05.70 X 1 = 14.53
- L1) 01.80 X 01.80 X 1 = 03.24
- L2) 03.05 X 01.80 X 1 = 05.49


= 158.93 sq.m.

TOTAL FLOOR AREA = 363.60-158.93

= 204.67 sq.m.

#### REFUGE AREA CALCULATION

(8th) FLOOR

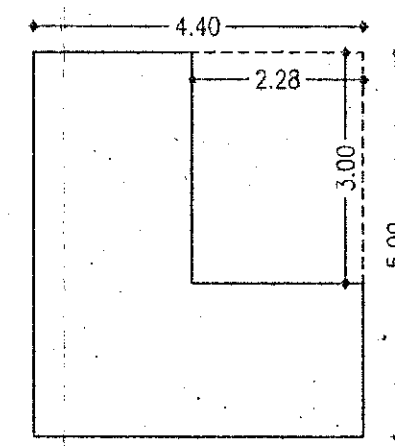

A) 4.40 X 5.00 X 1 = 22.00 sq.m.


DEDUCTION

1) 02.28 X 03.00 X 1 = 6.84

= 6.84 sq.m.

TOTAL FLOOR AREA = 22.00-6.84

= 15.16 sq.m.

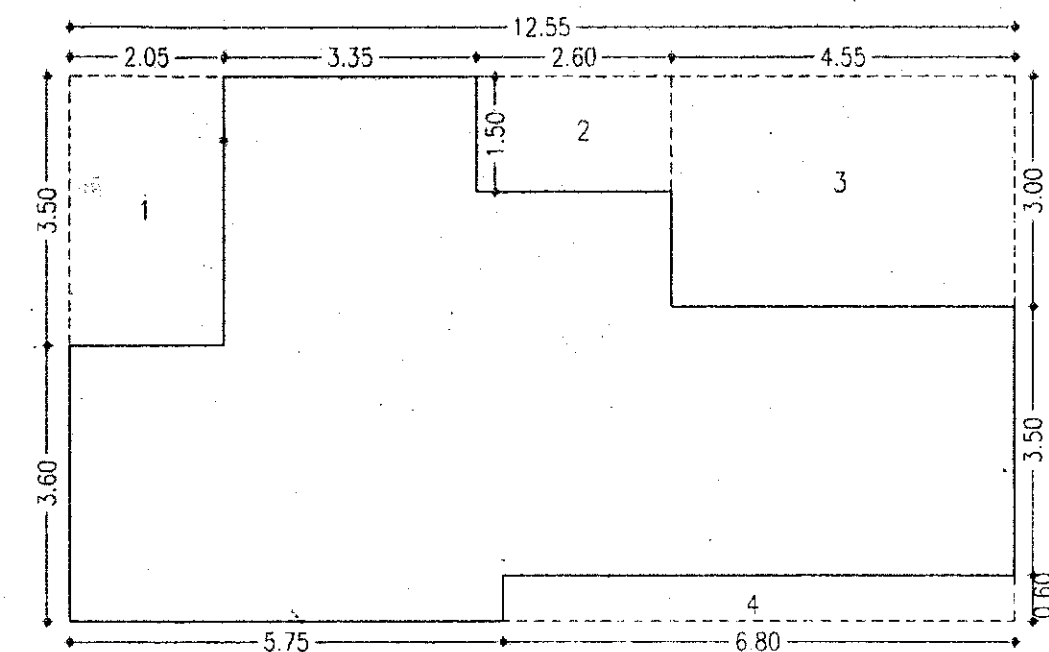

#### TYPICAL FLAT BUILT-UP AREA CAL

A) 12.55 X 07.10 X 1 = 89.10 sq.m.

DEDUCTION

1) 02.05 X 03.50 X 1 = 07.17

2) 02.60 X 01.50 X 1 = 03.90


3) 04.55 X 03.00 X 1 = 13.65

4) 06.80 X 00.60 X 1 = 04.08


= 28.80 sq.m.

TOTAL FLOOR AREA = 89.10-28.80

= 60.30 sq.m.

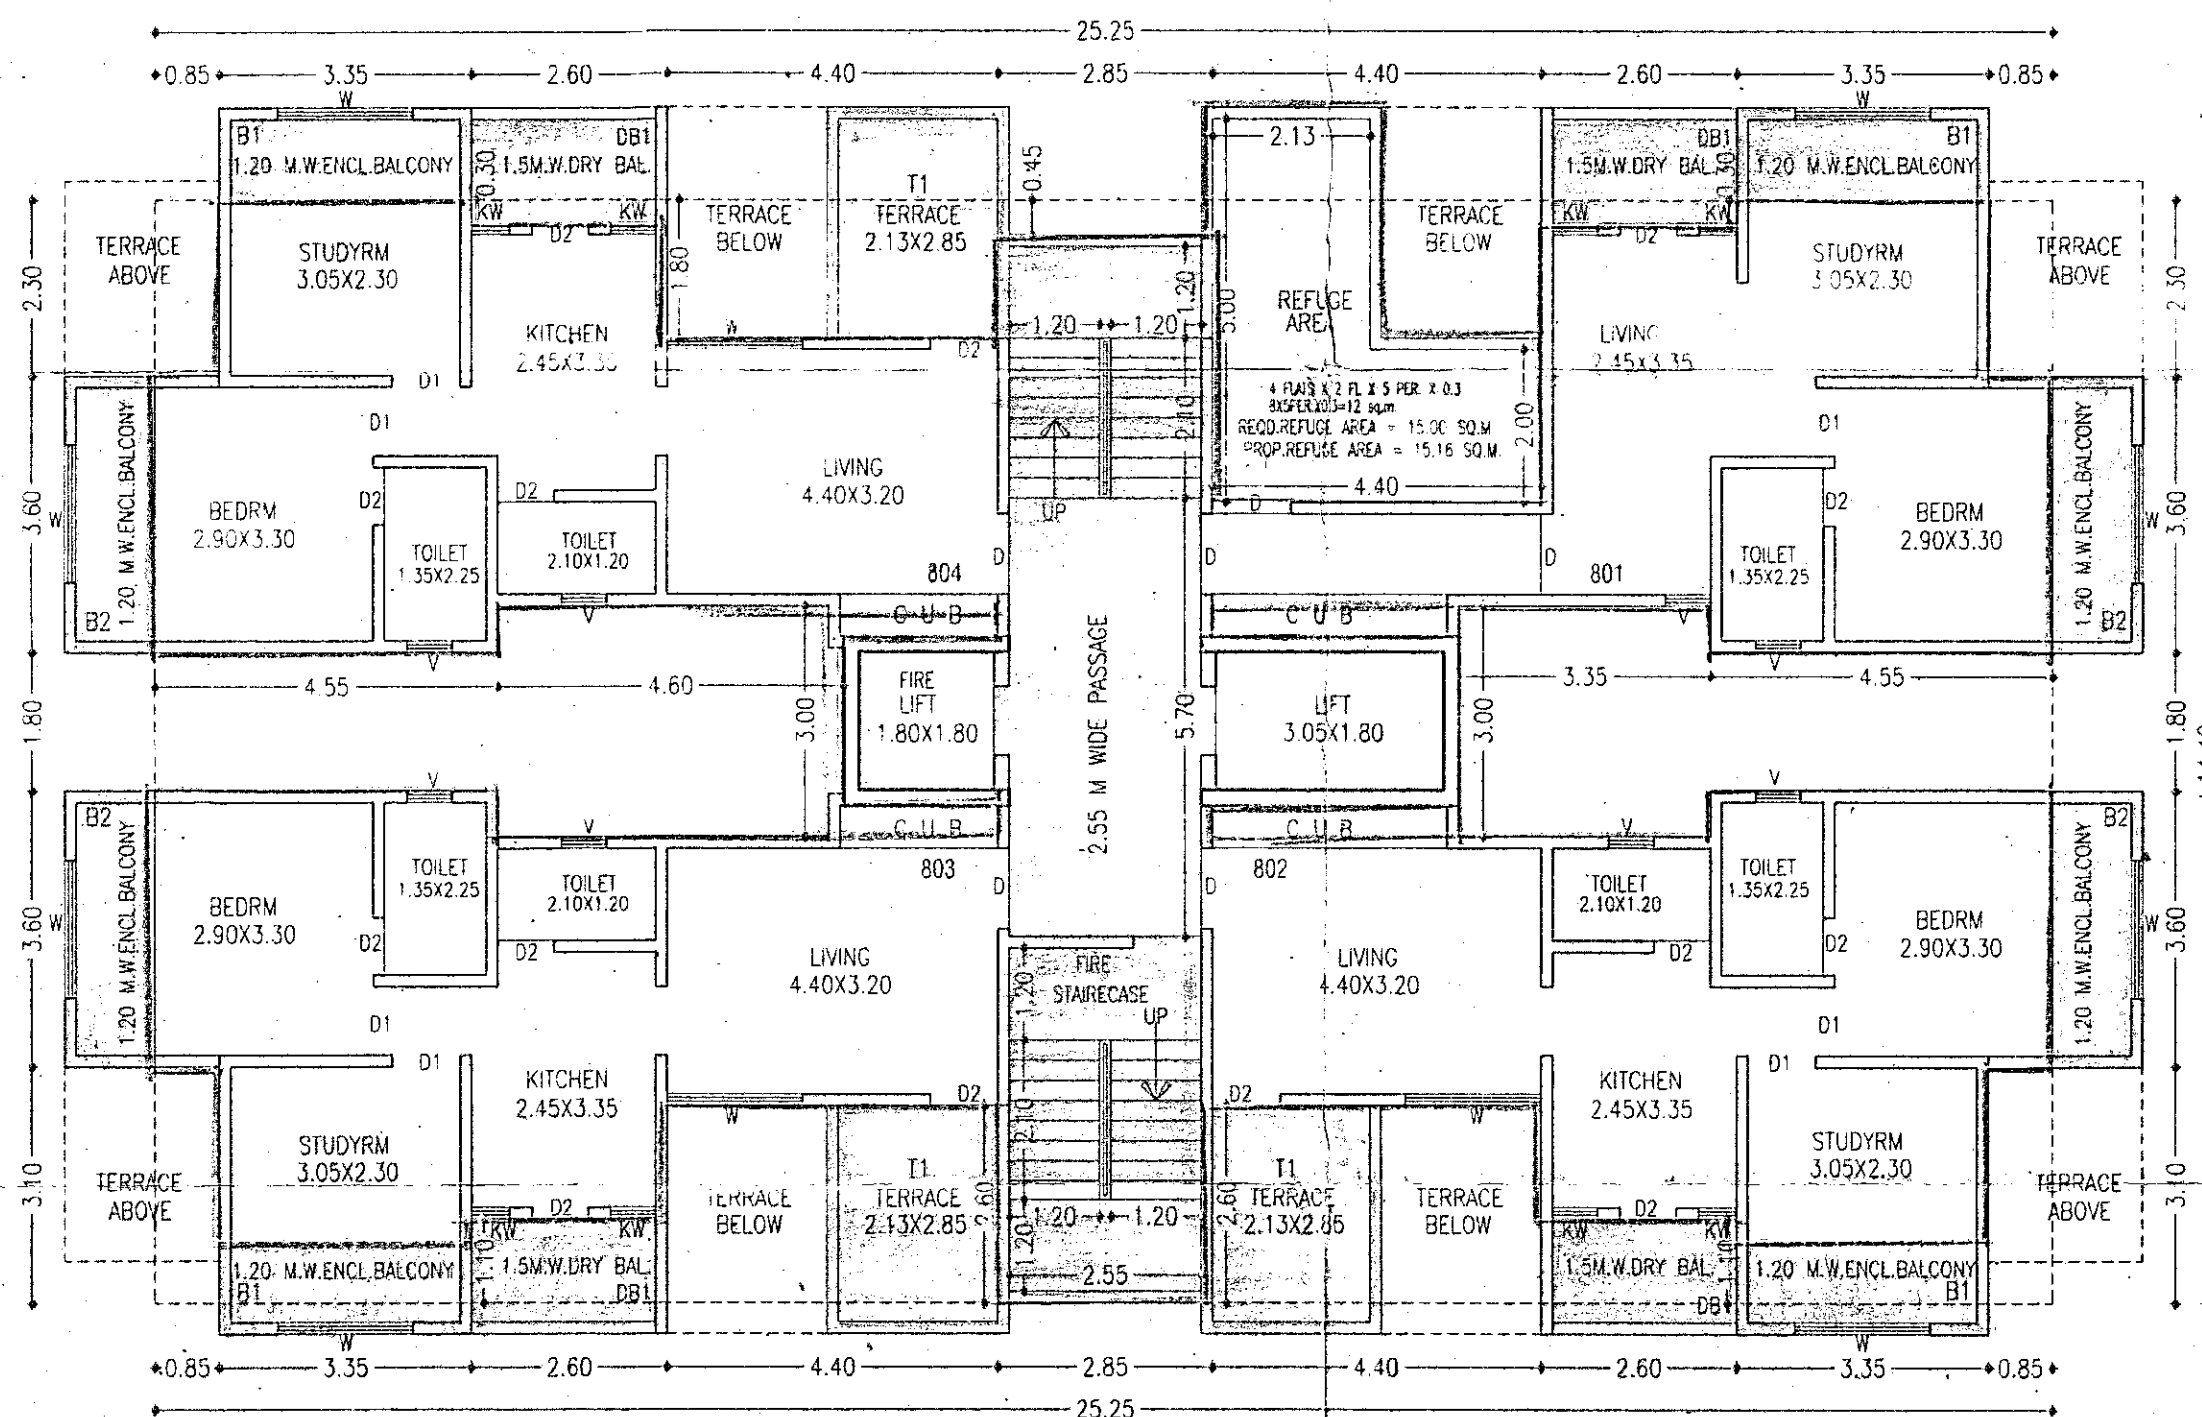

8TH FLOOR PLAN

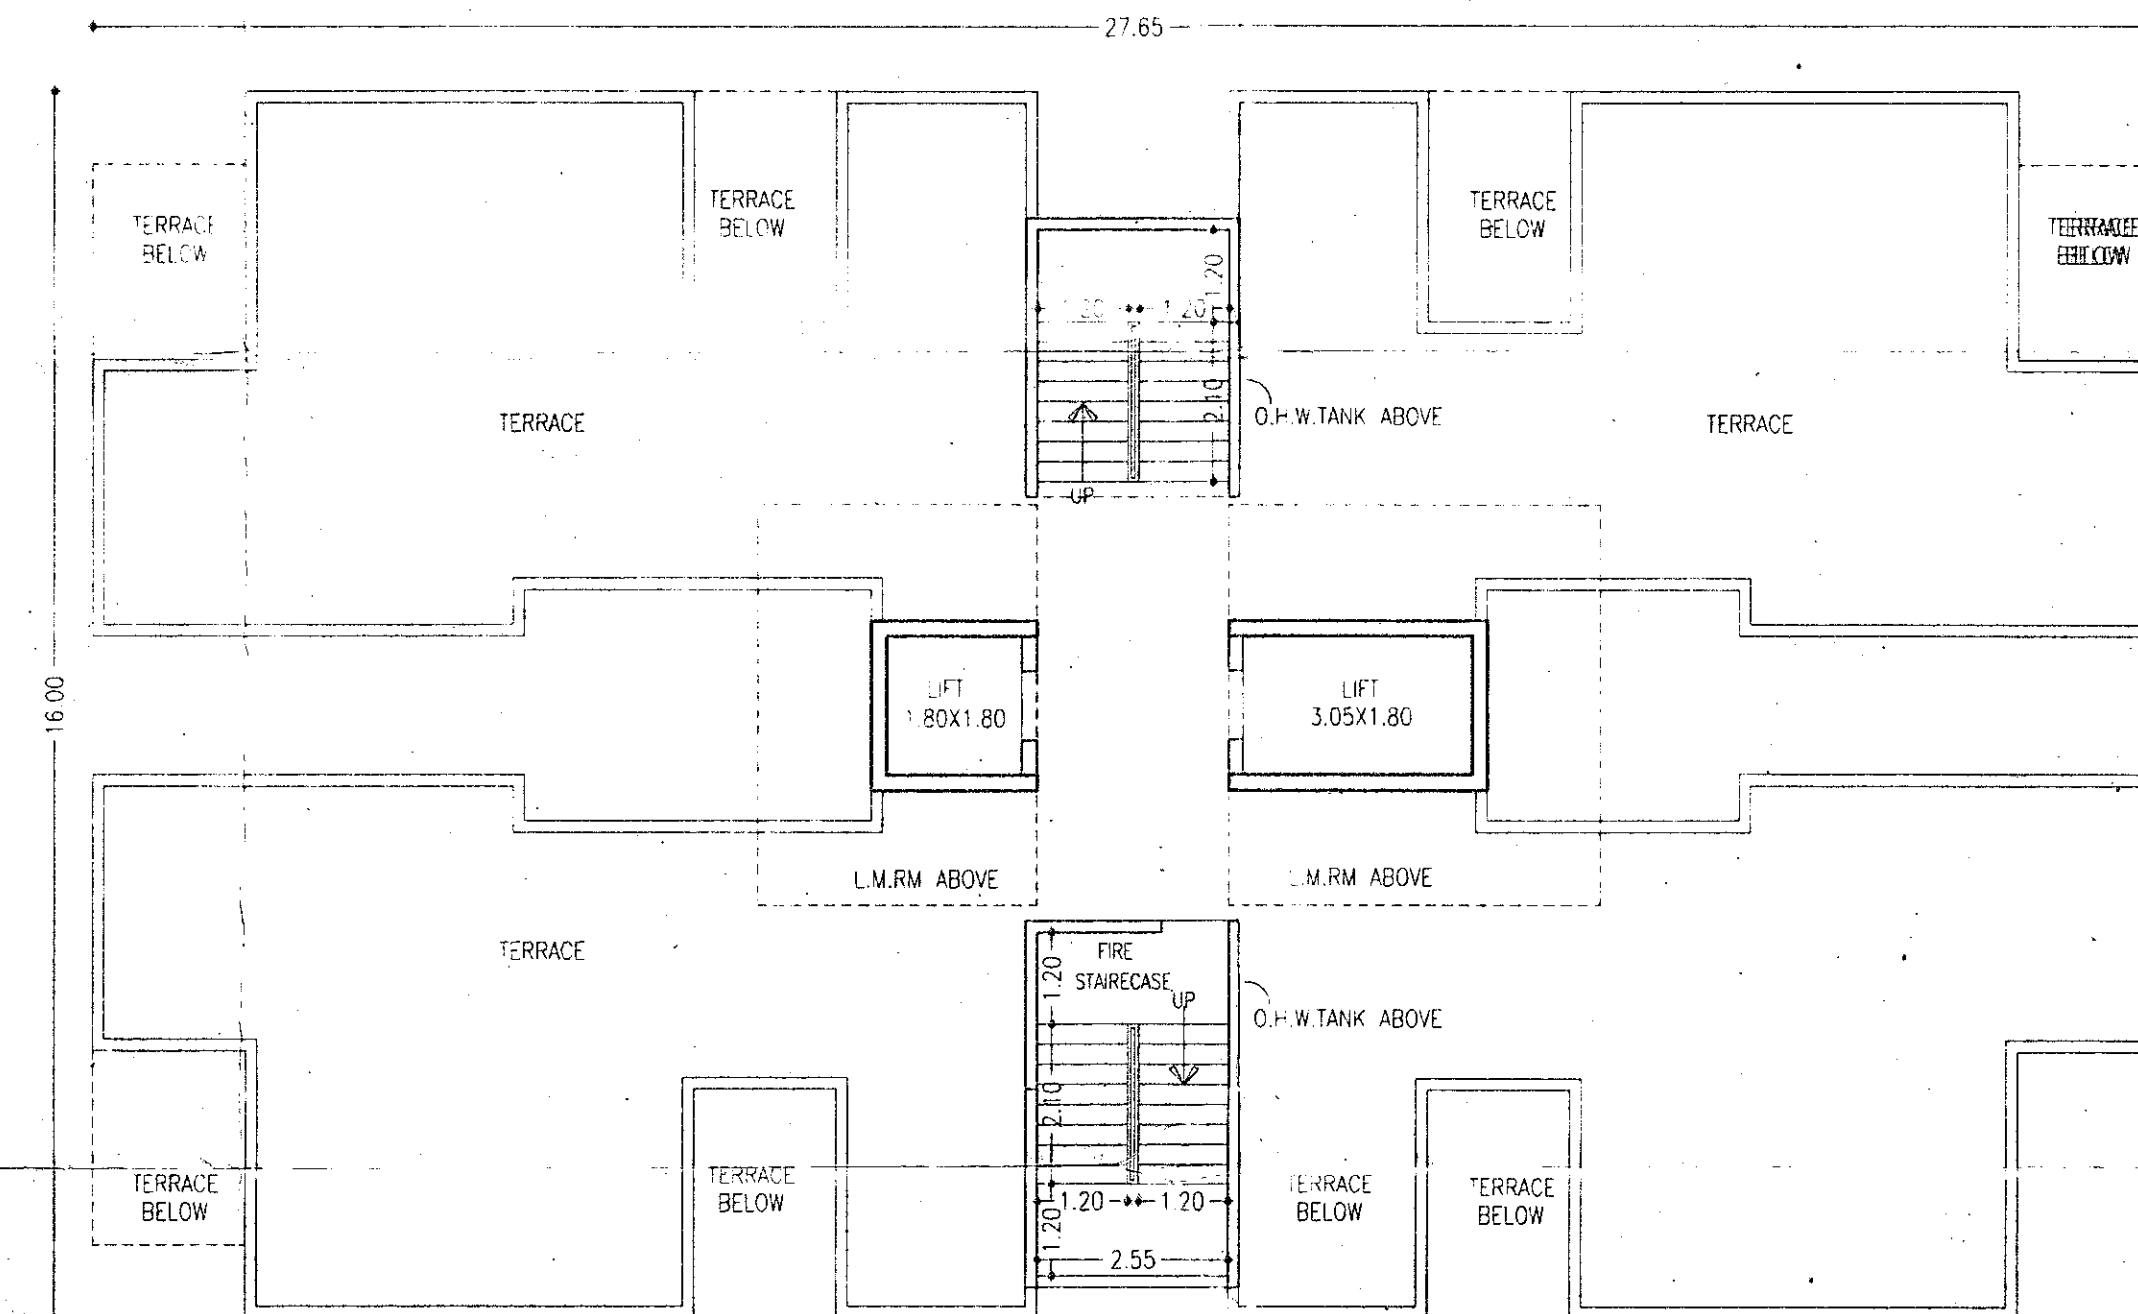

TERRACE FLOOR PLAN


STAMP OF APPROVAL

6


11

8TH & TERRACE FLOOR PLAN, AREA CALCULATIONS

(BLDG-B)

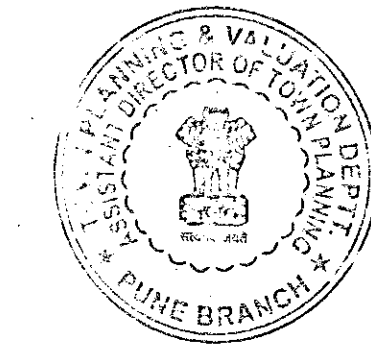

Recommended for approval as  
 assigned in  
 V.P. & P. Pune's Letter  
 No. 200/10/2014  
 Dated 13/10/2014  
 Assistant Director  
 Town Planning

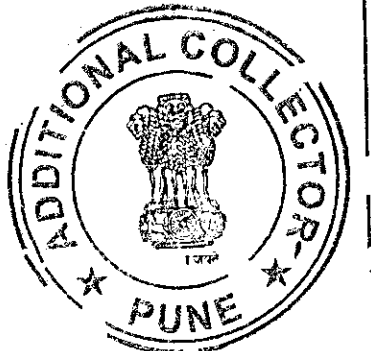

No. PR N /NASR/3 /2014  
 Dt. 13/10/2014  
 Sanctioned as shown in plan  
 Subject to the conditions men-  
 in this office order No. even Dt / /20  
 For Addl Collector Pune

Original  
 Building Plans  
 Signed by  
 Addl. Collector Pune

#### SCHEDULE OF OPENINGS

|      |           |    |        |           |
|------|-----------|----|--------|-----------|
| DOOR | 1.00X2.10 | W  | WINDOW | 1.80X1.20 |
| DOOR | 0.91X2.10 | W1 | WINDOW | 1.20X1.20 |
| DOOR | 0.76X2.10 | KW | WINDOW | 0.60X1.20 |
|      |           | V  | VENTI. | 0.60X0.90 |

PROJECT - PROPOSED BUILDING AT S.NO. 33/3A/7, 33/3A/9,  
 AT MUNDHWA, TAL. HAVELI, DIST. PUNE.

P.A.H -

ARCHITECT

SHAILESH SALEHITTAL  
 REG. NO CA /90/13063  
 "WISHWA- NEEL", 506, NARAYAN PETH,  
 NEAR RAMANBAG CHOWK,  
 PUNE 411 030. PH. (020) 24495443

MD6

SCALE  
 1:100  
 DATE  
 26/04/2014

NORTH

DWN BY  
 UMESH  
 CKD BY  
 S.R.S.

JOB.NO.  
 436