



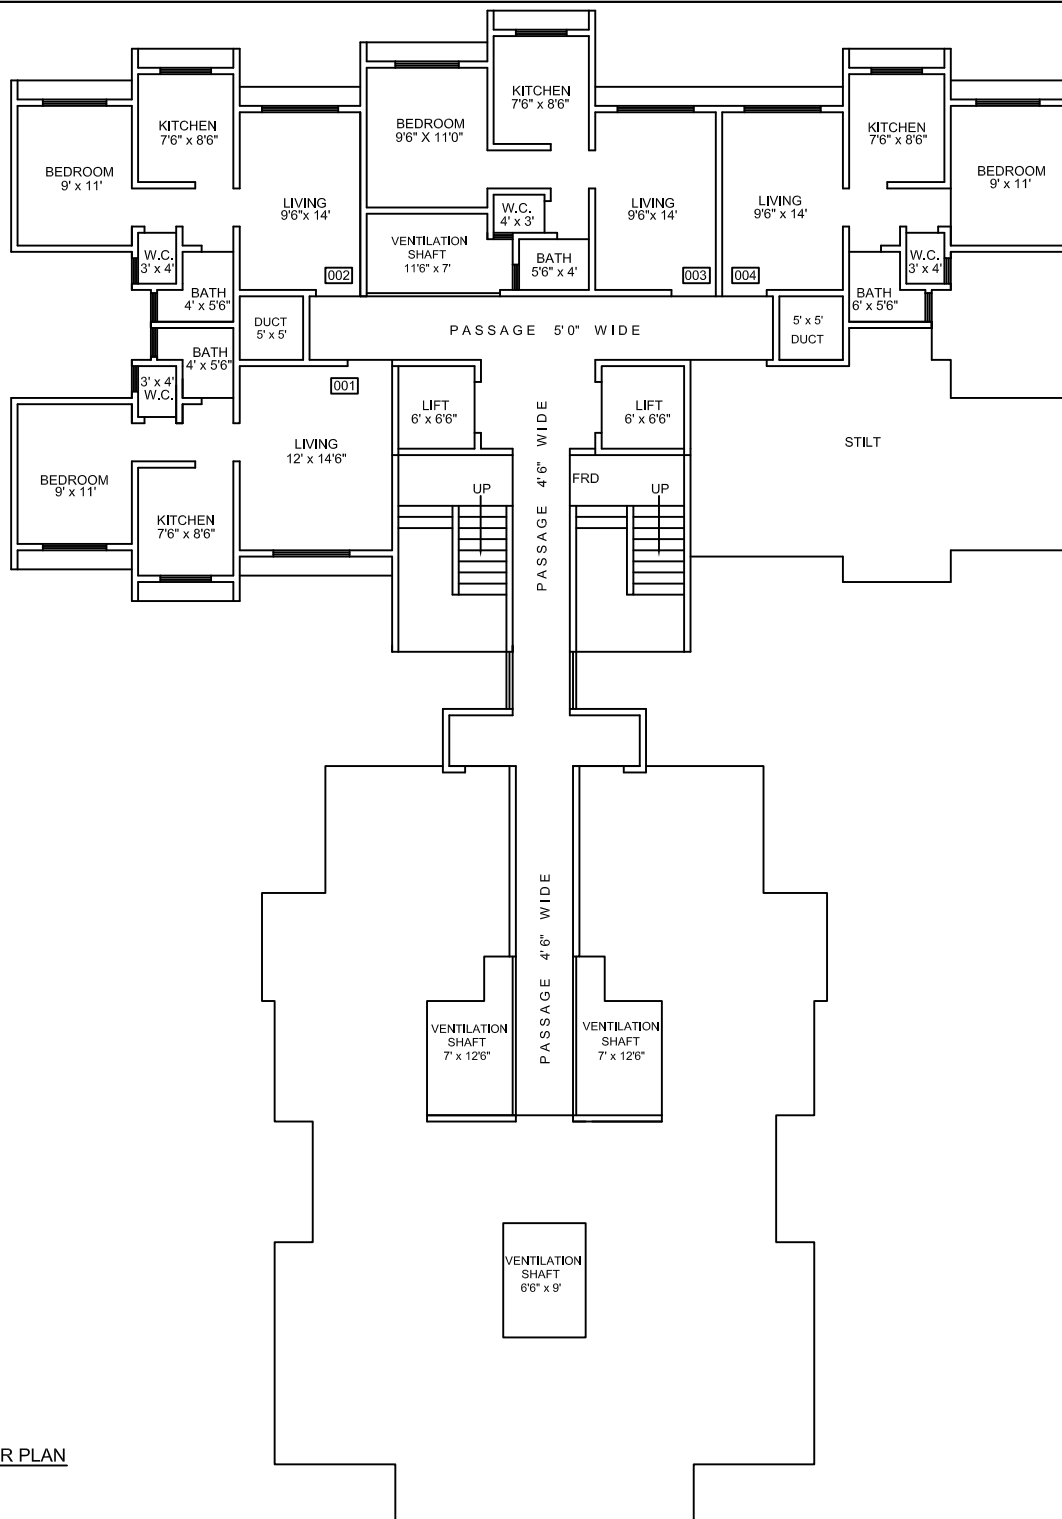


'A' WING
GROUND FLOOR PLAN

CARPET AREA STATEMENT (AREA IN SQ.FT.)


FLATS NO.	FLAT AREA	TERRACE	DESCRIPTION	BUILDERS & DEVELOPERS
001	413.00	-----	PROPOSED HOUSING COMPLEX ON PROPERTY BEARING OF S.NO.130 , H.NO. 3 AT VILLAGE . - CHIKHALOLI, TAL - AMBERNATH, DIST-THANE.	ARCHITECTS ARCHITECT INC. KULGAON BADLAPUR (E).
002	372.00	-----		
003	377.00	-----		
004	372.00	-----		

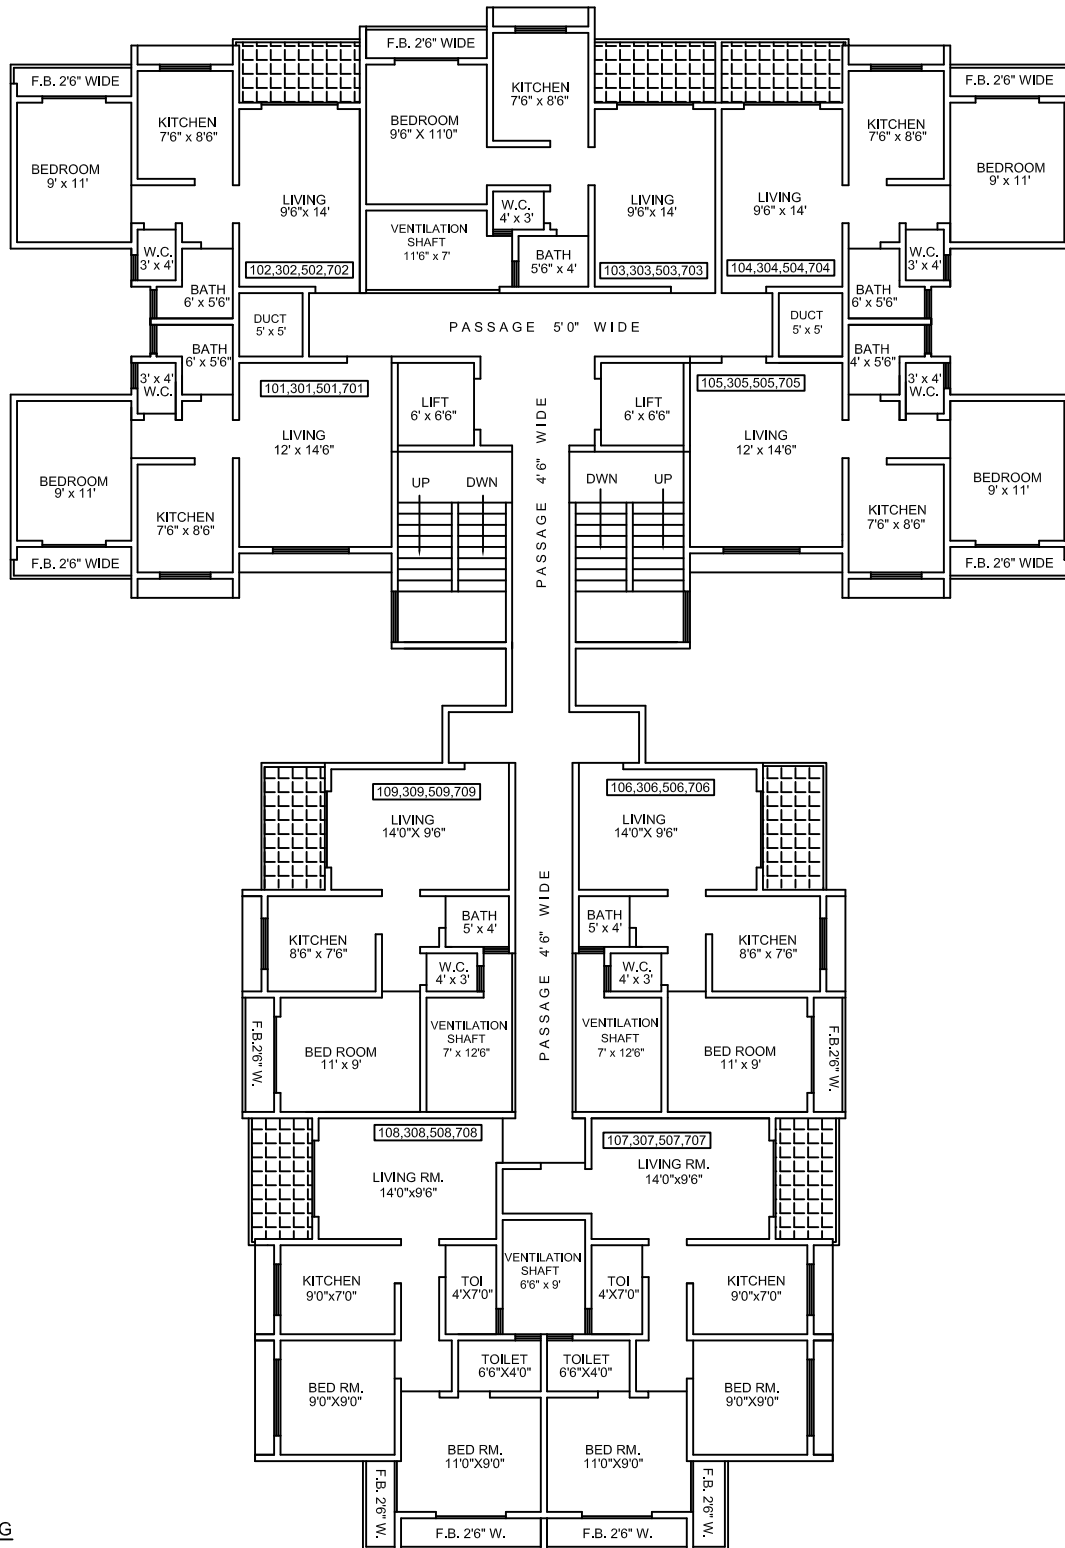

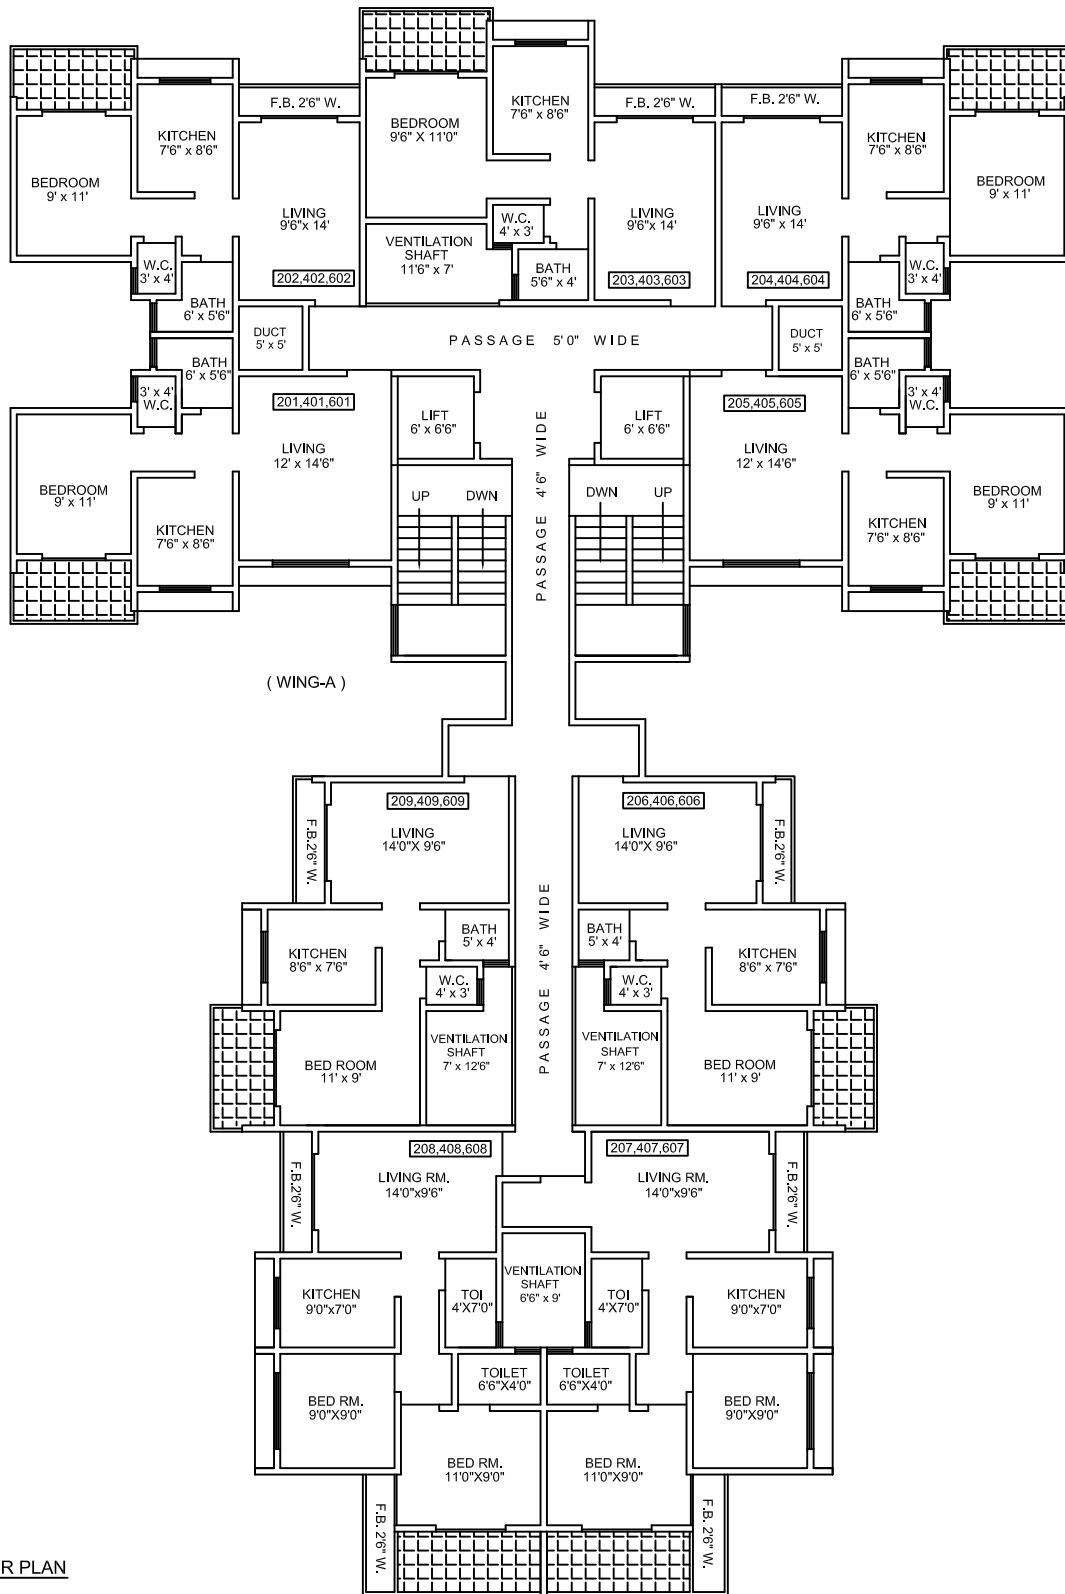

CARPET AREA STATEMENT (AREA IN SQ.FT.)

FLATS NO.	FLAT AREA	TERRACE	FLATS NO.	FLAT AREA	TERRACE	DESCRIPTION	BUILDERS & DEVELOPERS
201,401, 601	415.50	43.87	206,406, 606	392.69	43.88	PROPOSED HOUSING COMPLEX ON PROPERTY BEARING OF S.NO.130 , H.NO. 3 AT VILLAGE . - CHIKHALOLI, TAL - AMBERNATH, DIST-THANE.	ARCHITECT INC. KULGAON BADLAPUR (E).
202,402, 602	398.88	43.91	207,407, 607	555.51	53.44		
203,403, 603	403.87	46.25	208,408, 608	528.70	53.44		
204,404, 604	398.87	43.89	209,409, 609	392.69	43.88		
205,405, 605	415.50	43.87					

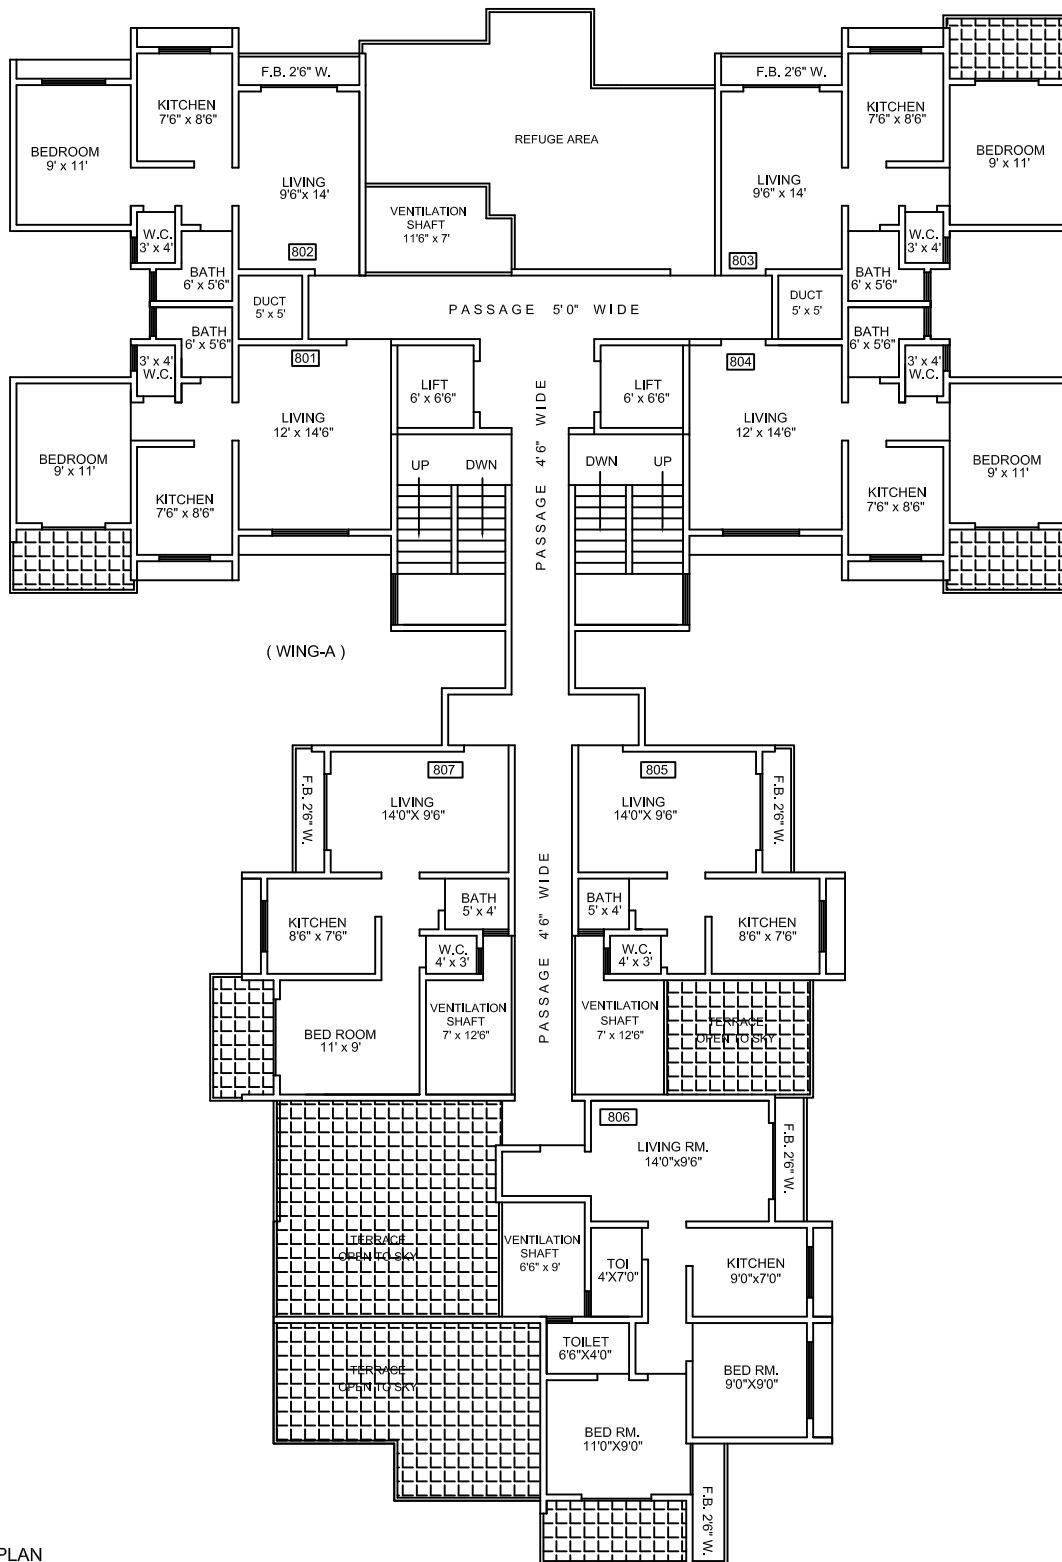

CARPET AREA STATEMENT (AREA IN SQ.FT.)

FLATS NO.	FLAT AREA	TERRACE	FLATS NO.	FLAT AREA	TERRACE	DESCRIPTION	BUILDERS & DEVELOPERS
801	415.50	43.88	806	556.07	53.19	PROPOSED HOUSING COMPLEX ON PROPERTY BEARING OF S.NO.130 , H.NO. 3 AT VILLAGE . - CHIKHALOLI, TAL - AMBERNATH, DIST-THANE.	ARCHITECTS ARCHITECT INC. KULGAON BADLAPUR (E).
802	396.38	-----	807	392.68	43.88		
803	398.87	43.88					
804	415.50	43.87					
805	289.19	-----					