



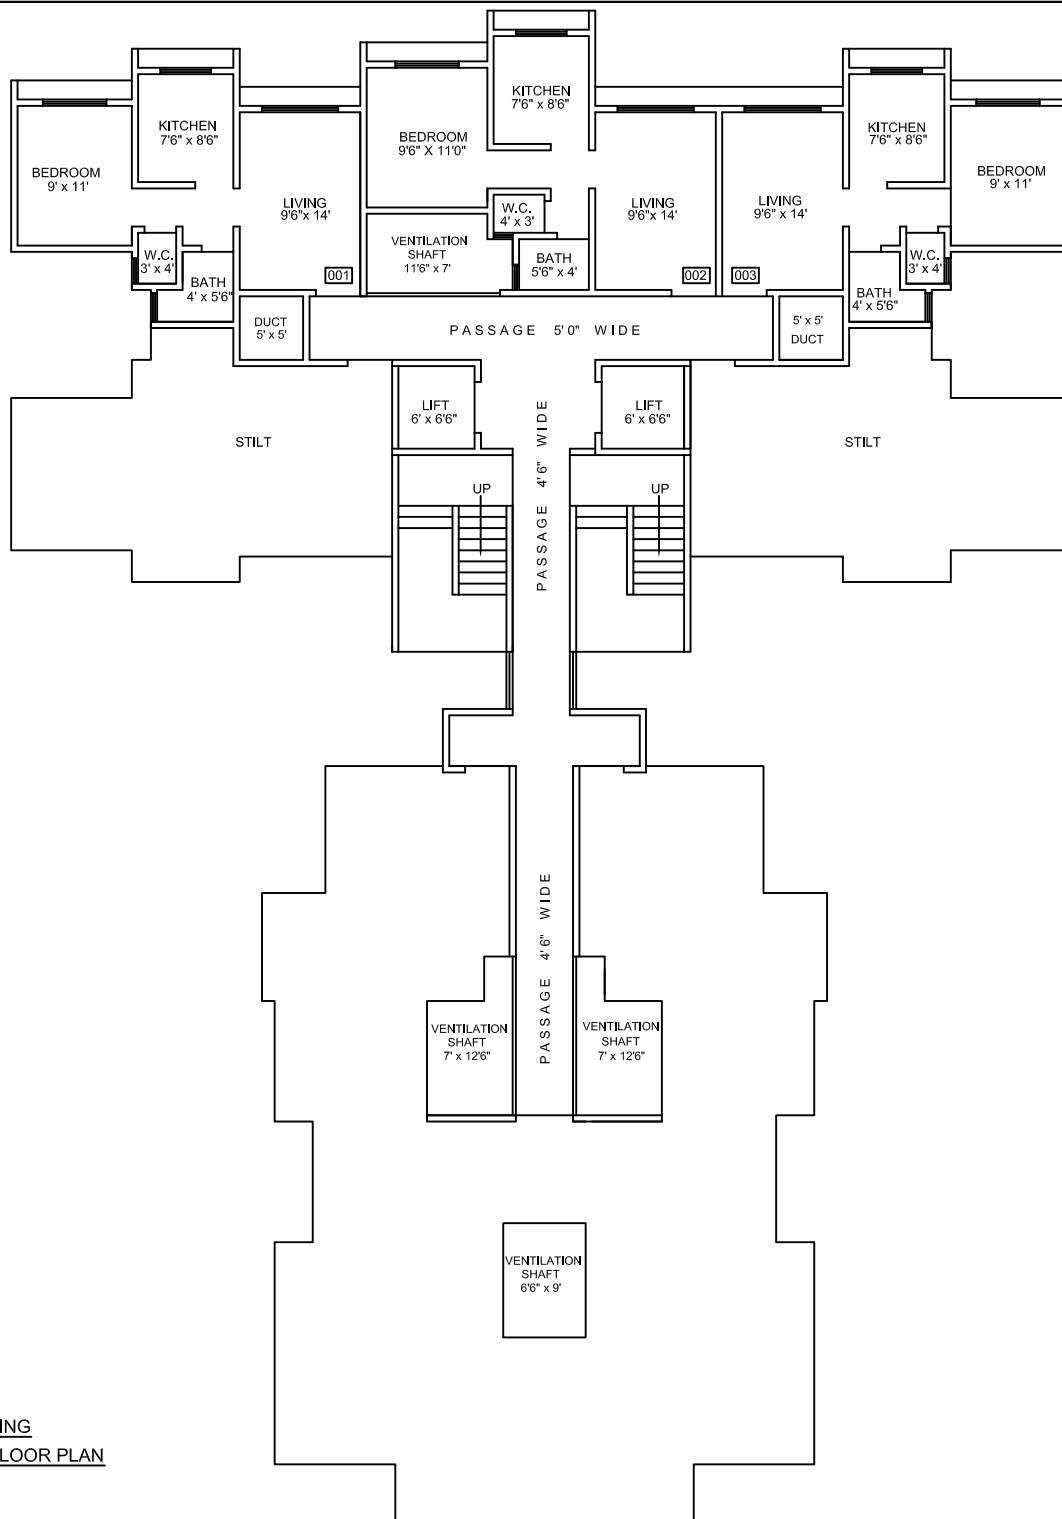

'B' WING
GROUND FLOOR PLAN

CARPET AREA STATEMENT (AREA IN SQ.FT.)


FLATS NO.	FLAT AREA	TERRACE	DESCRIPTION	BUILDERS & DEVELOPERS
001	372.00	-----	PROPOSED HOUSING COMPLEX ON PROPERTY BEARING OF S.NO.130 , H.NO. 3 AT VILLAGE . - CHIKHALOLI, TAL - AMBERNATH, DIST-THANE.	
002	377.00	-----		ARCHITECTS
003	372.00	-----		<u>ARCHITECT INC.</u> KULGAON BADLAPUR (E).

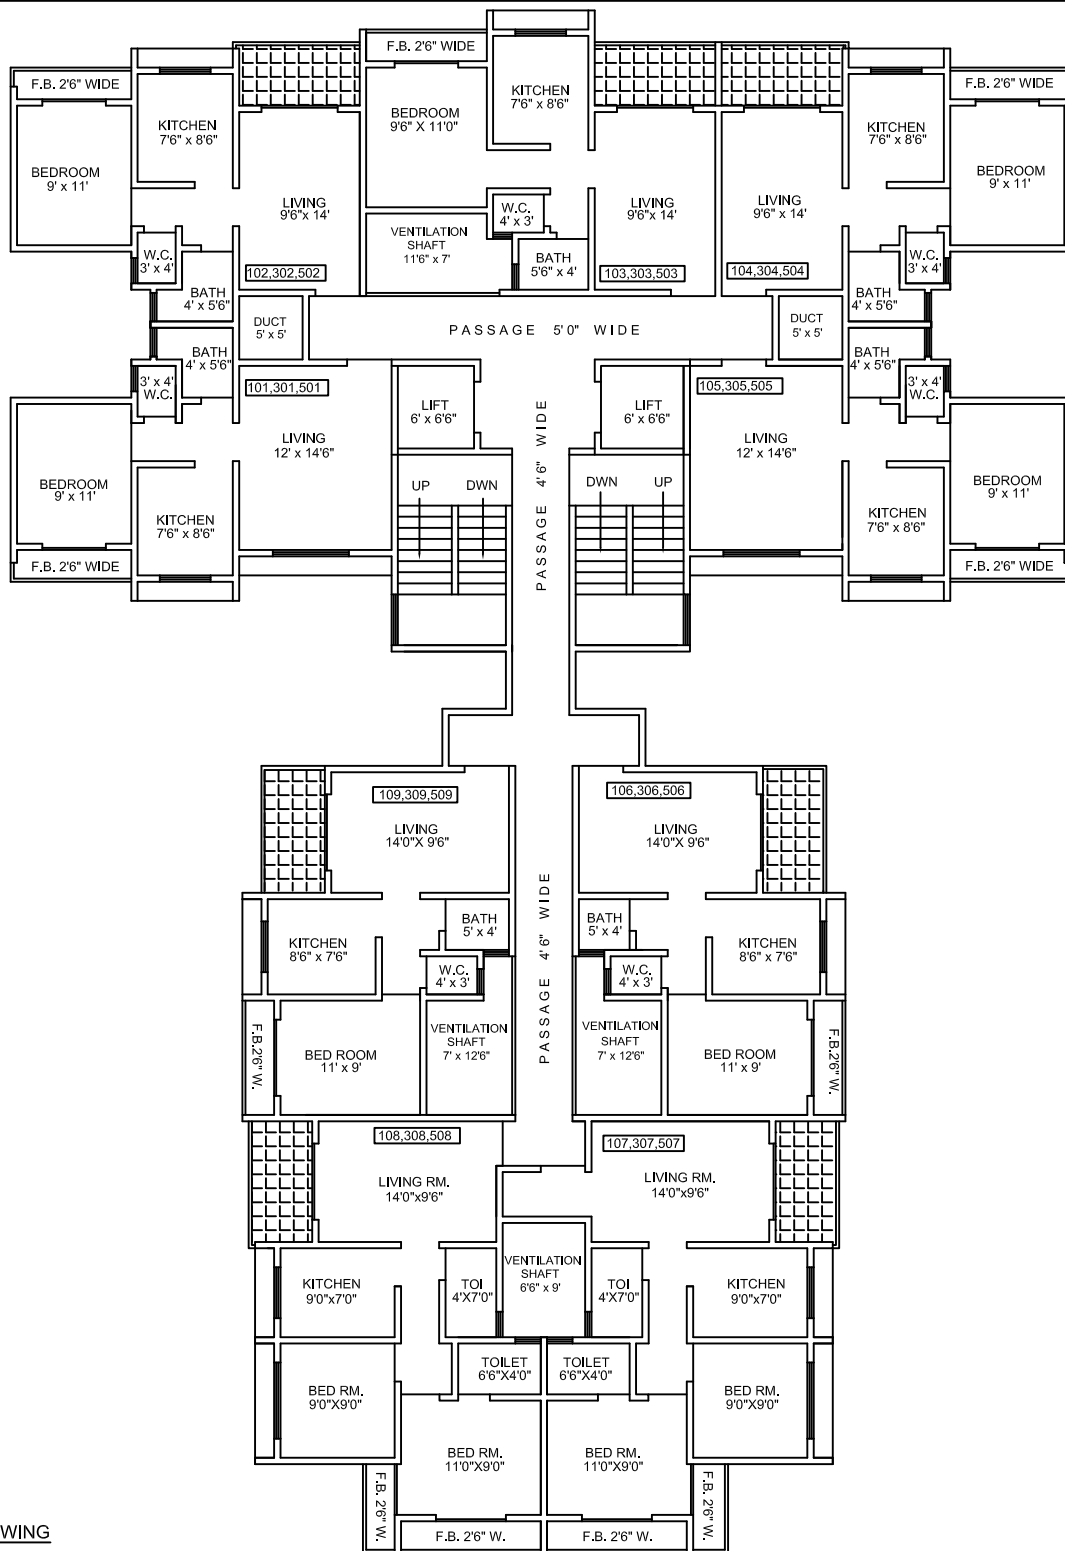

'B' WING
1ST,3RD,5TH FLOOR PLAN

CARPET AREA STATEMENT (AREA IN SQ.FT.)

FLATS NO.	FLAT AREA	TERRACE	FLATS NO.	FLAT AREA	TERRACE	DESCRIPTION	BUILDERS & DEVELOPERS
101,301,501	436.06	-----	106,306,506	391.25	46.31	PROPOSED HOUSING COMPLEX ON PROPERTY BEARING OF S.NO.130 , H.NO. 3 AT VILLAGE . - CHIKHALOLI, TAL - AMBERNATH, DIST-THANE.	
102,302,502	398.06	45.19	107,307,507	552.64	45.19		
103,303,503	403.88	45.13	108,308,508	526.45	45.19		ARCHITECTS
104,304,504	398.31	45.19	109,309,509	391.25	45.92		ARCHITECT INC. KULGAON BADLAPUR (E).
105,305,505	436.06	-----					

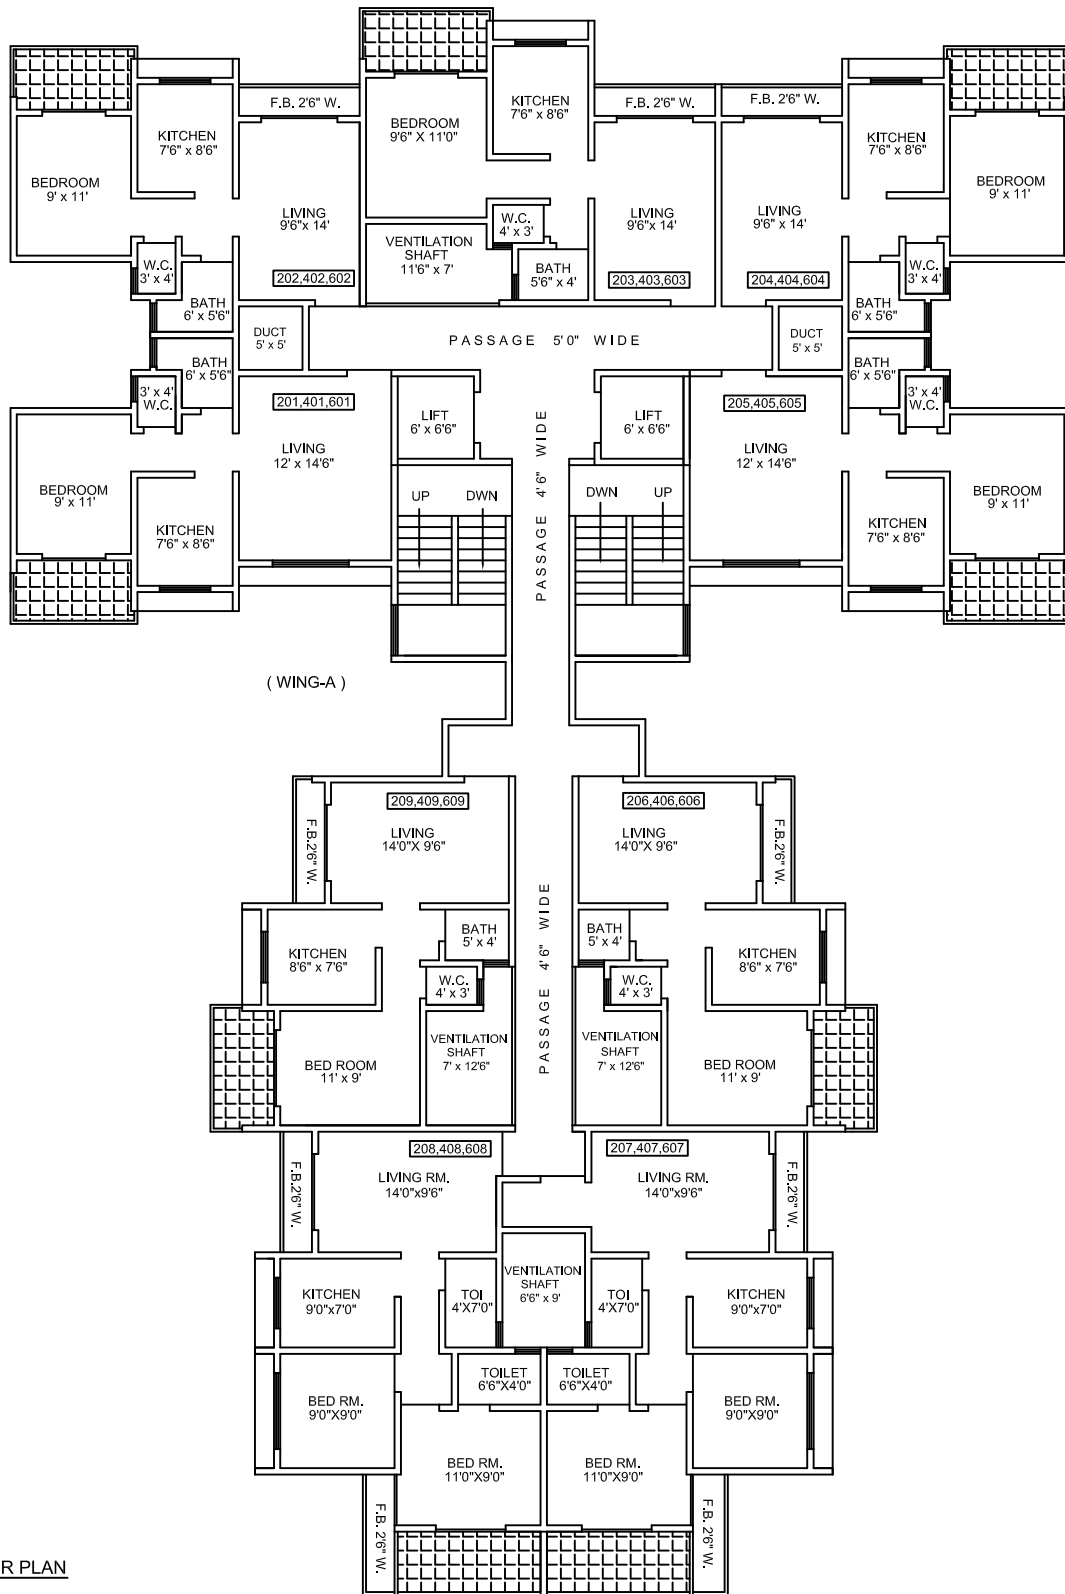

CARPET AREA STATEMENT (AREA IN SQ.FT.)

FLATS NO.	FLAT AREA	TERRACE	FLATS NO.	FLAT AREA	TERRACE	DESCRIPTION	BUILDERS & DEVELOPERS
201,401,601	415.50	43.88	206,406,606	392.69	43.88	PROPOSED HOUSING COMPLEX ON PROPERTY BEARING OF S.NO.130 , H.NO. 3 AT VILLAGE . - CHIKHALOLI, TAL - AMBERNATH, DIST-THANE.	ARCHITECT INC. KULGAON BADLAPUR (E).
202,402,602	398.88	43.87	207,407,607	555.51	53.44		
203,403,603	403.87	46.25	208,408,608	528.70	53.44		
204,404,604	398.87	43.88	209,409,609	392.53	43.88		
205,405,605	415.50	43.88					