


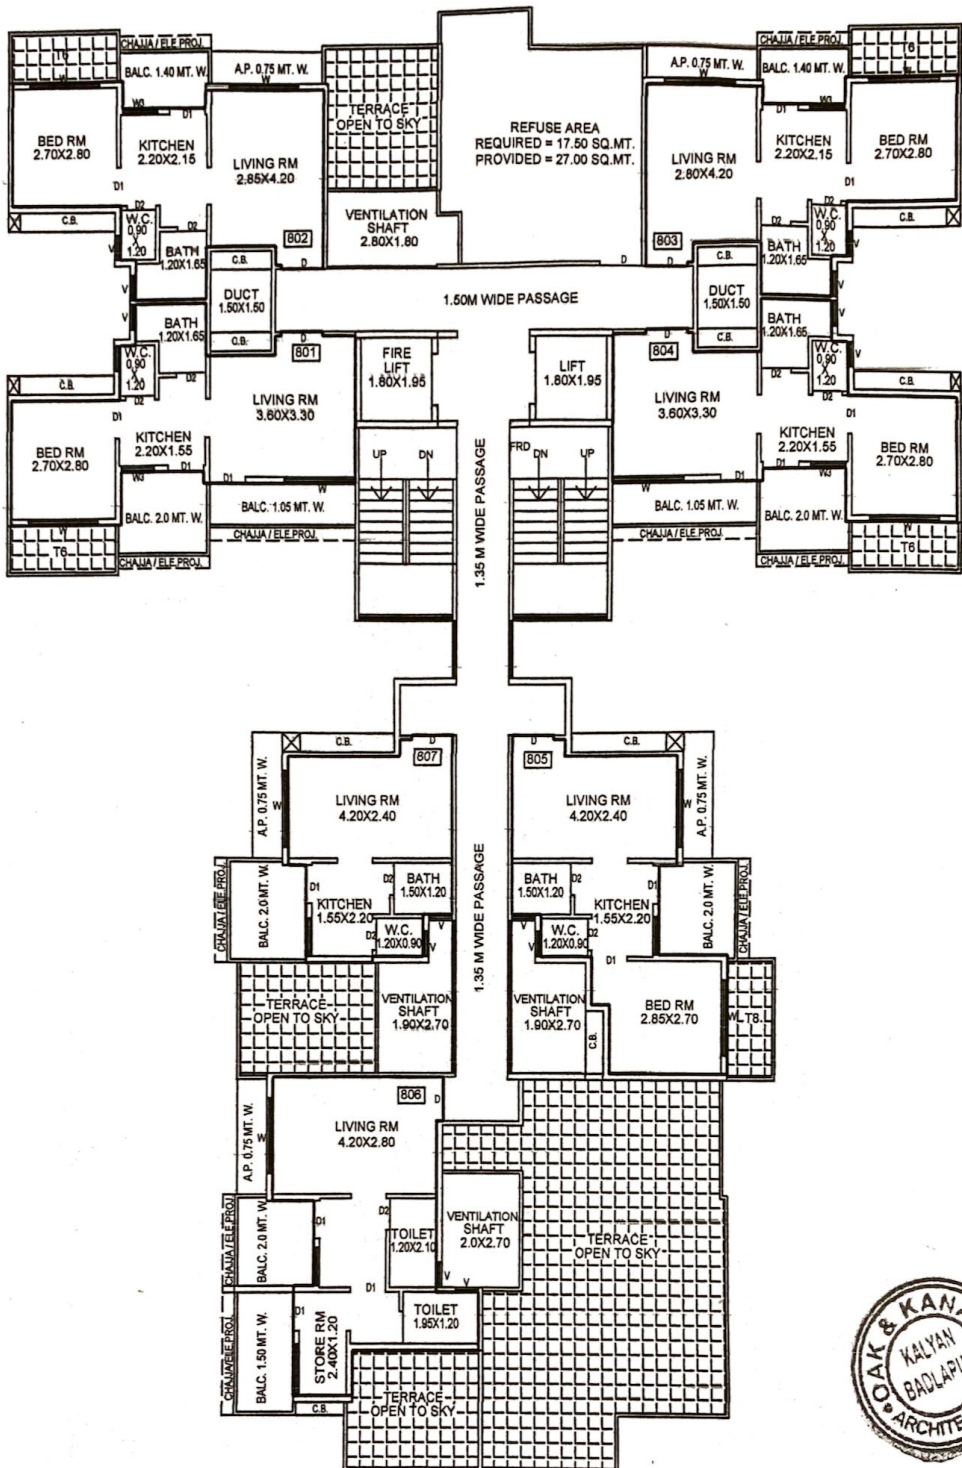

8TH FLOOR PLAN
WING 'B'

STATEMENT OF AREAS IN SQ.MT.										DESCRIPTION	BUILDERS & DEVELOPERS
FLAT NO.	CARPET AREA	BALC. AREA	TERRACE AREA	C.B. AREA	FLAT NO.	CARPET AREA	BALC. AREA	TERRACE AREA	C.B. AREA		
801	29.03	7.80	3.06	1.80	806	27.41	7.86	9.05	0.37		
802	29.69	2.88	12.51	1.80	807	18.92	4.38	9.14	1.08		
803	29.50	2.88	3.06	1.76							
804	28.88	7.75	3.06	1.80							
805	27.67	4.16	3.06	1.76							

M/S J.K. INFRA. CHIKHALOLI AMBERNATH(W)
ARCHITECTS
ARCHITECTS INC. KULGAON-BADLAPUR (E)