






24.00 MT WIDE ROAD

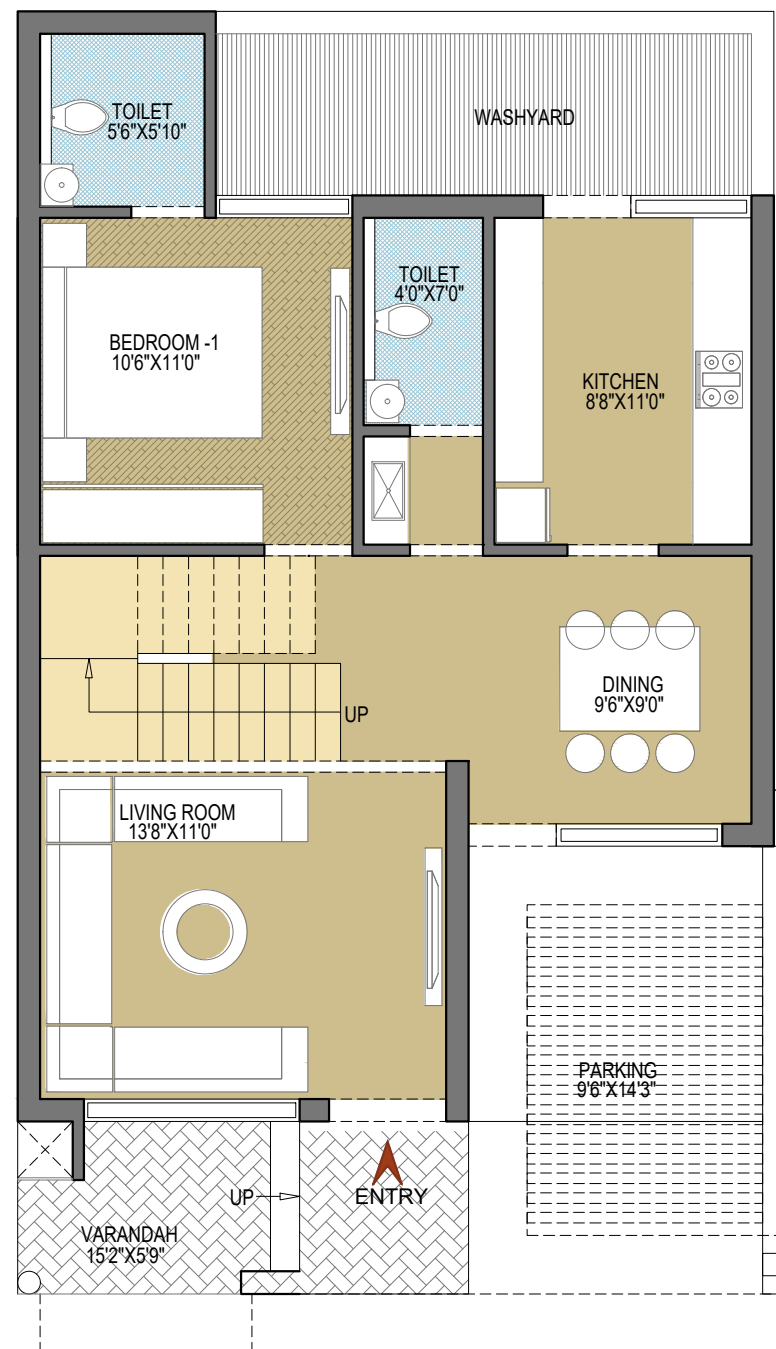

GROUND FLOOR PLAN

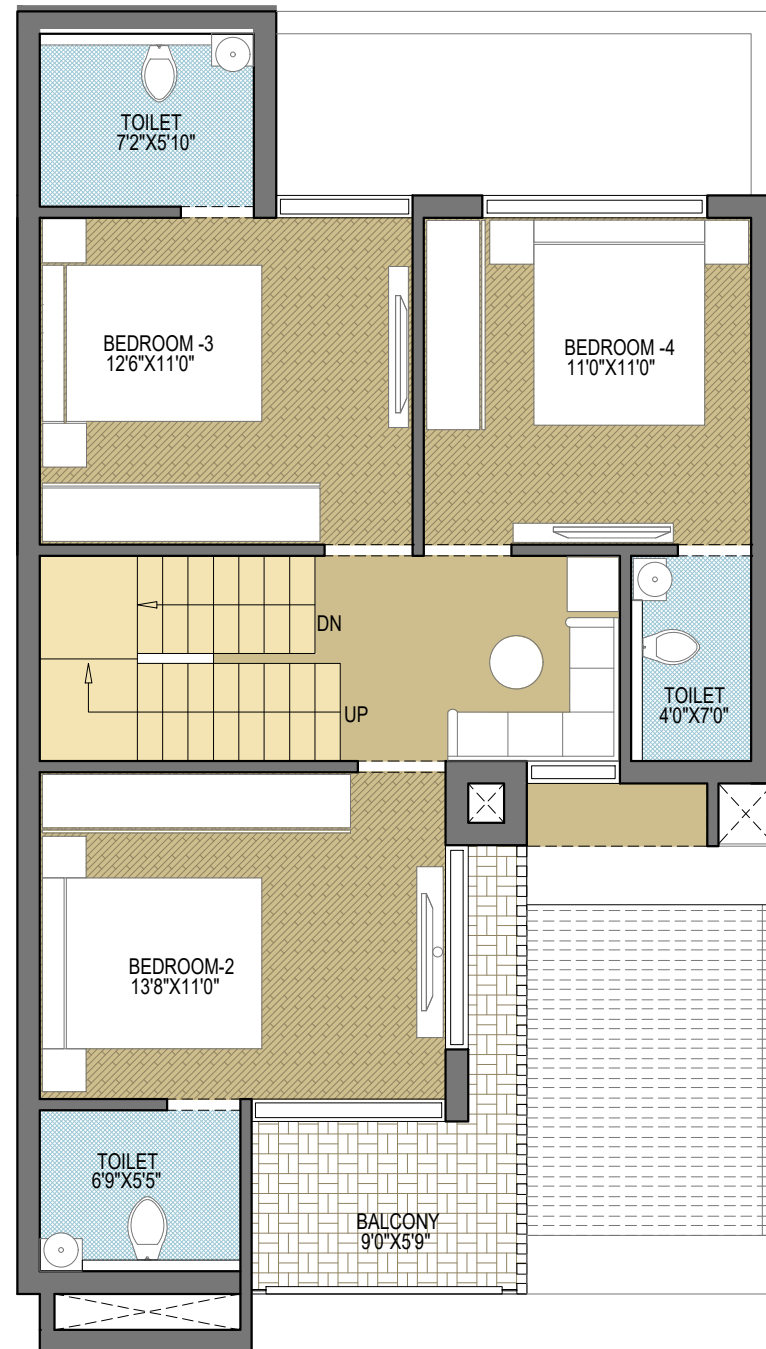


FIRST FLOOR PLAN

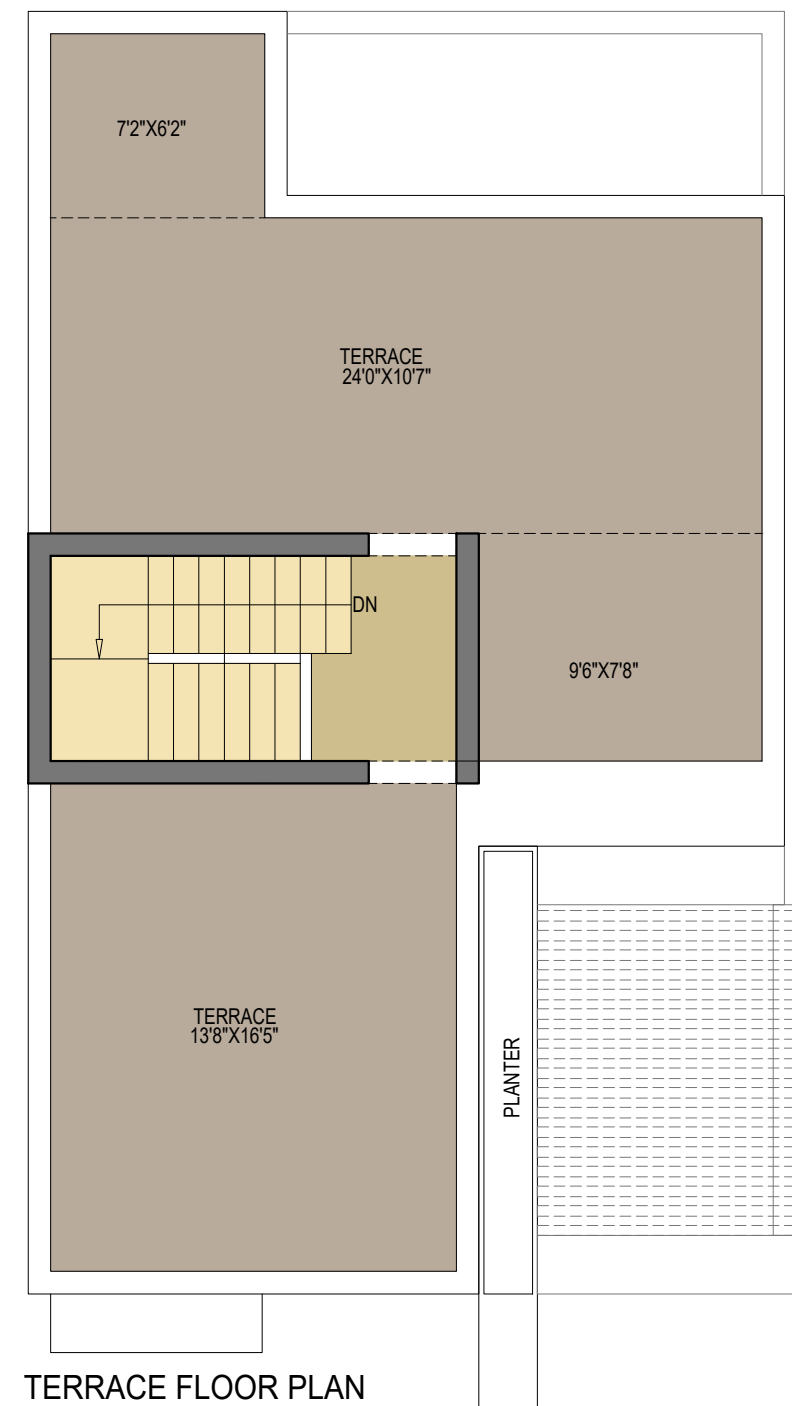


TERRACE FLOOR PLAN

TYPE A (1-8)


Floor Plan

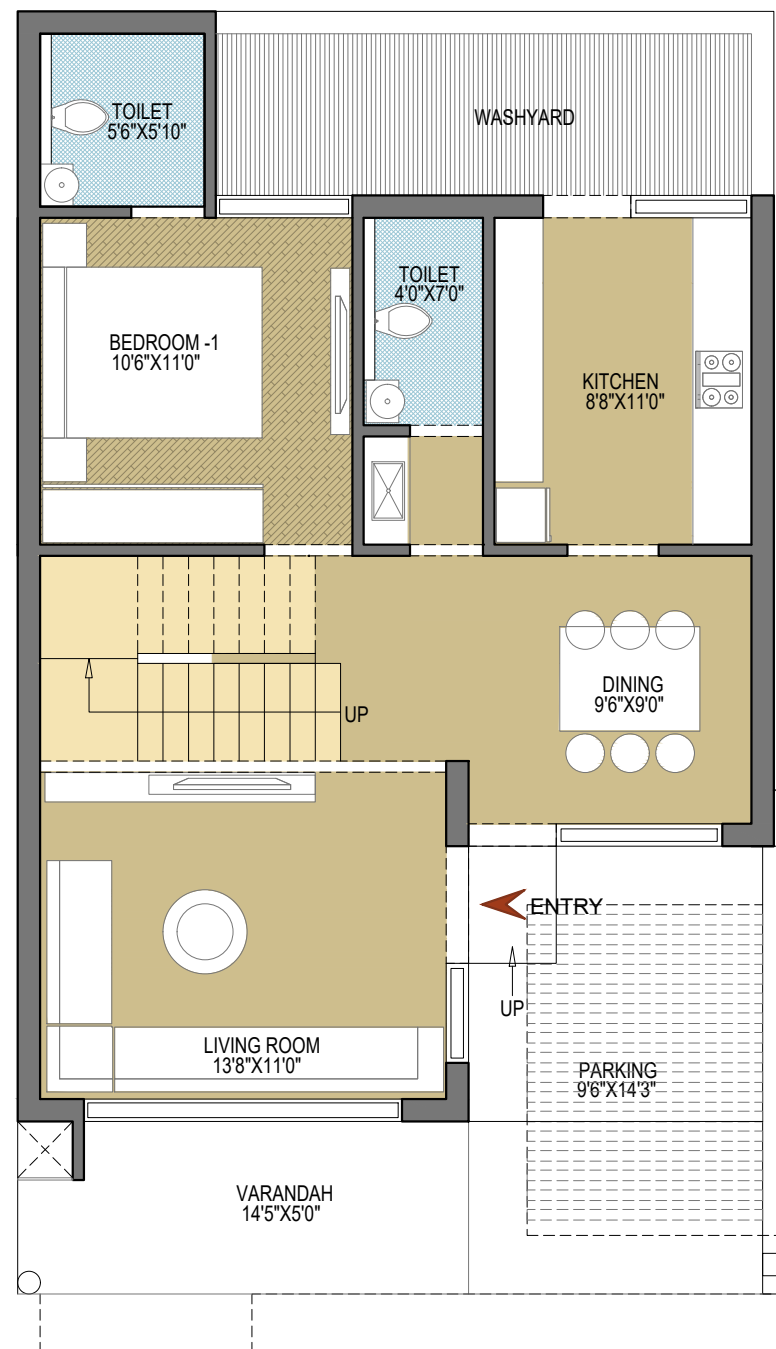

GROUND FLOOR PLAN

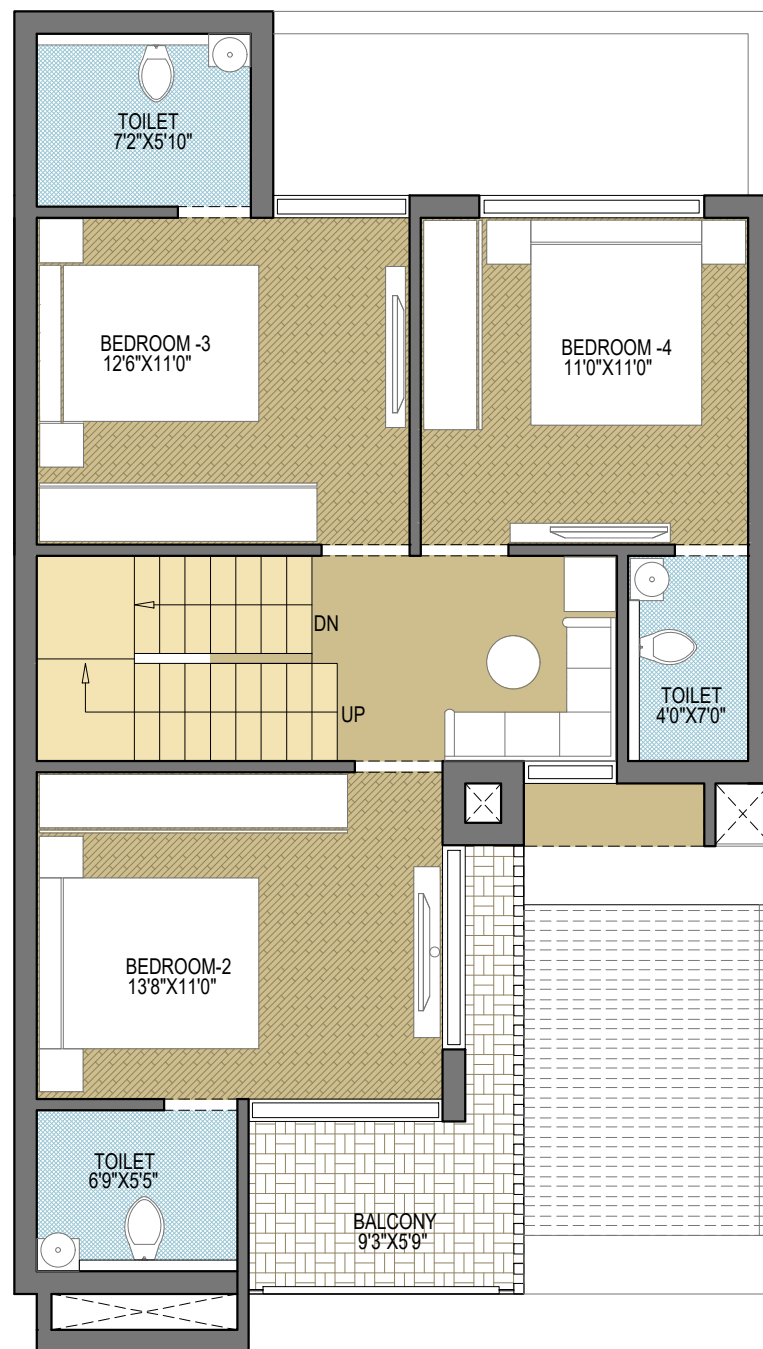




FIRST FLOOR PLAN

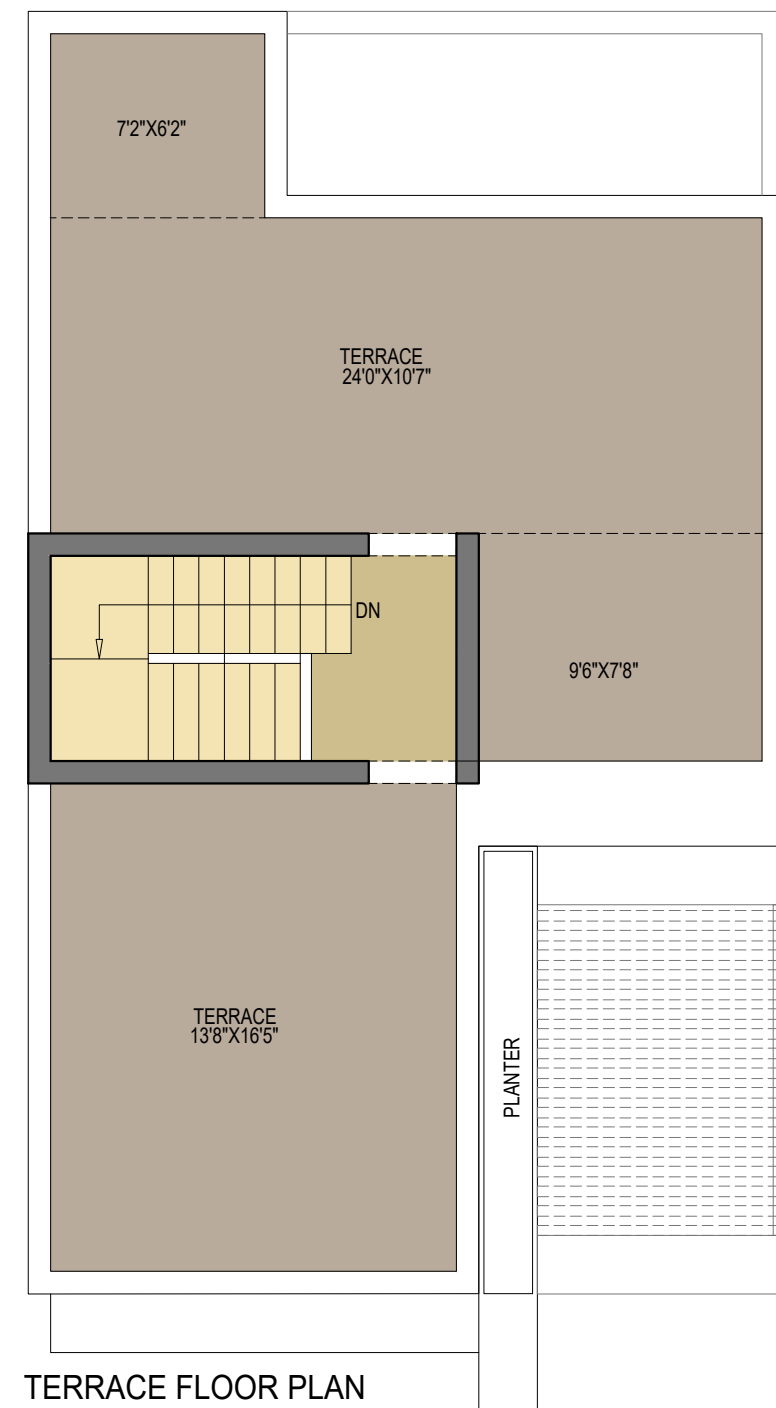

TERRACE FLOOR PLAN


TYPE A1 (9-15)

Floor Plan

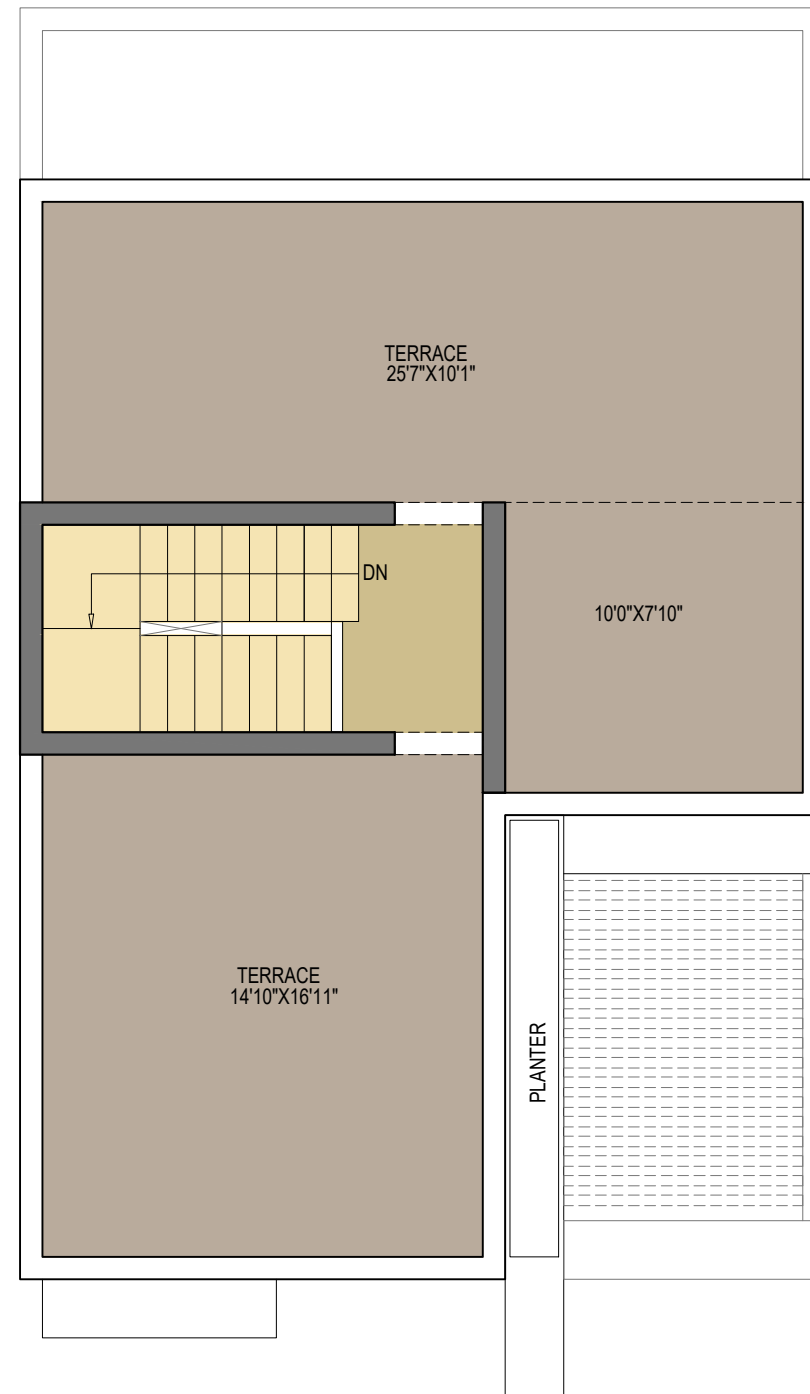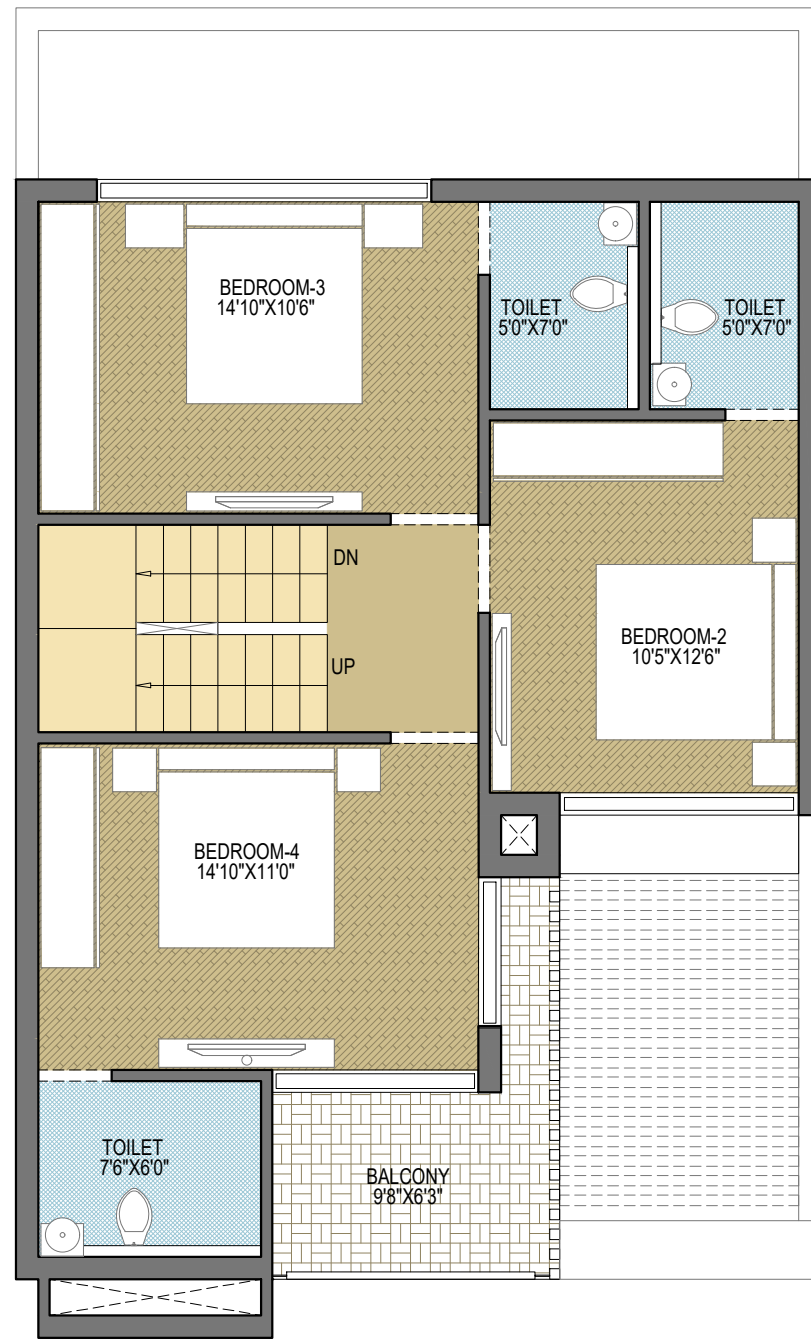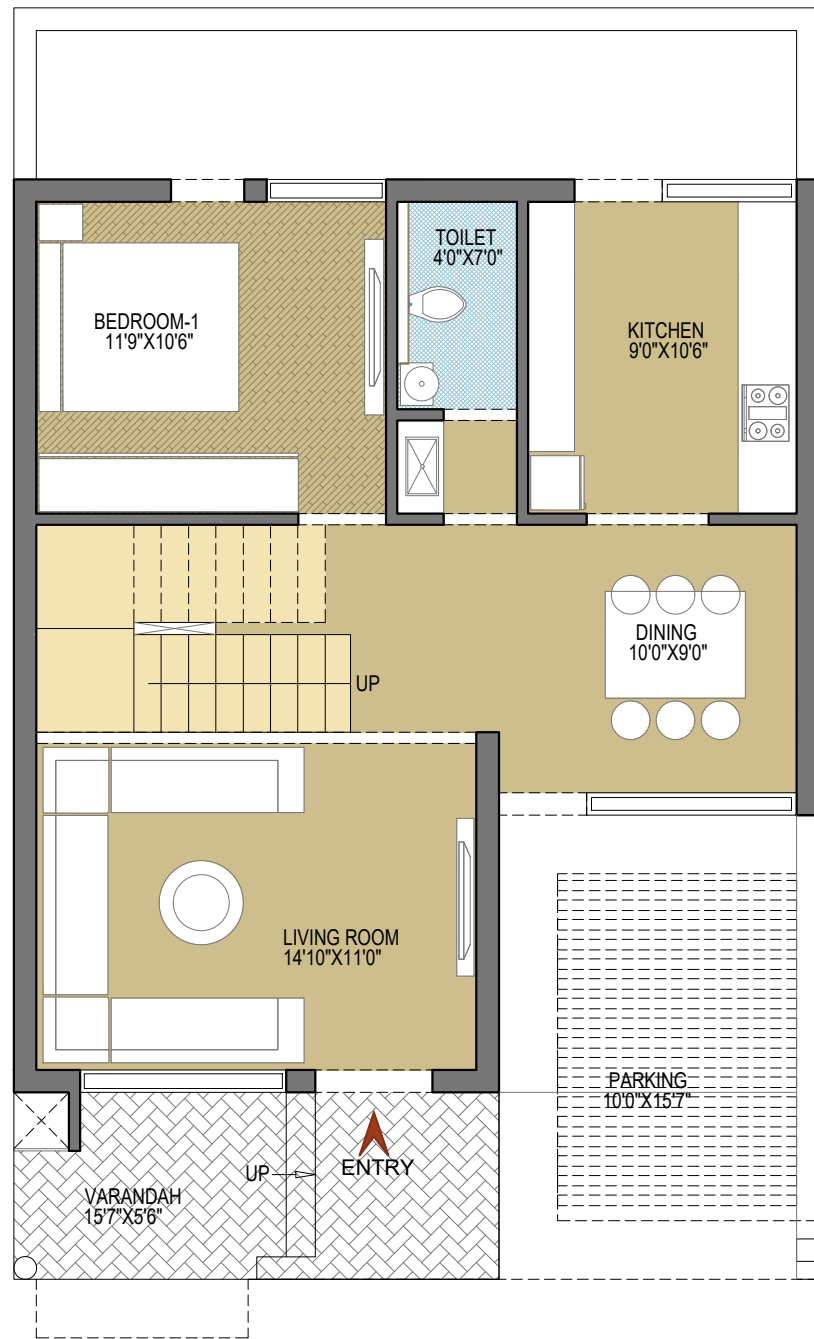

TYPE B (16-22)

Floor Plan

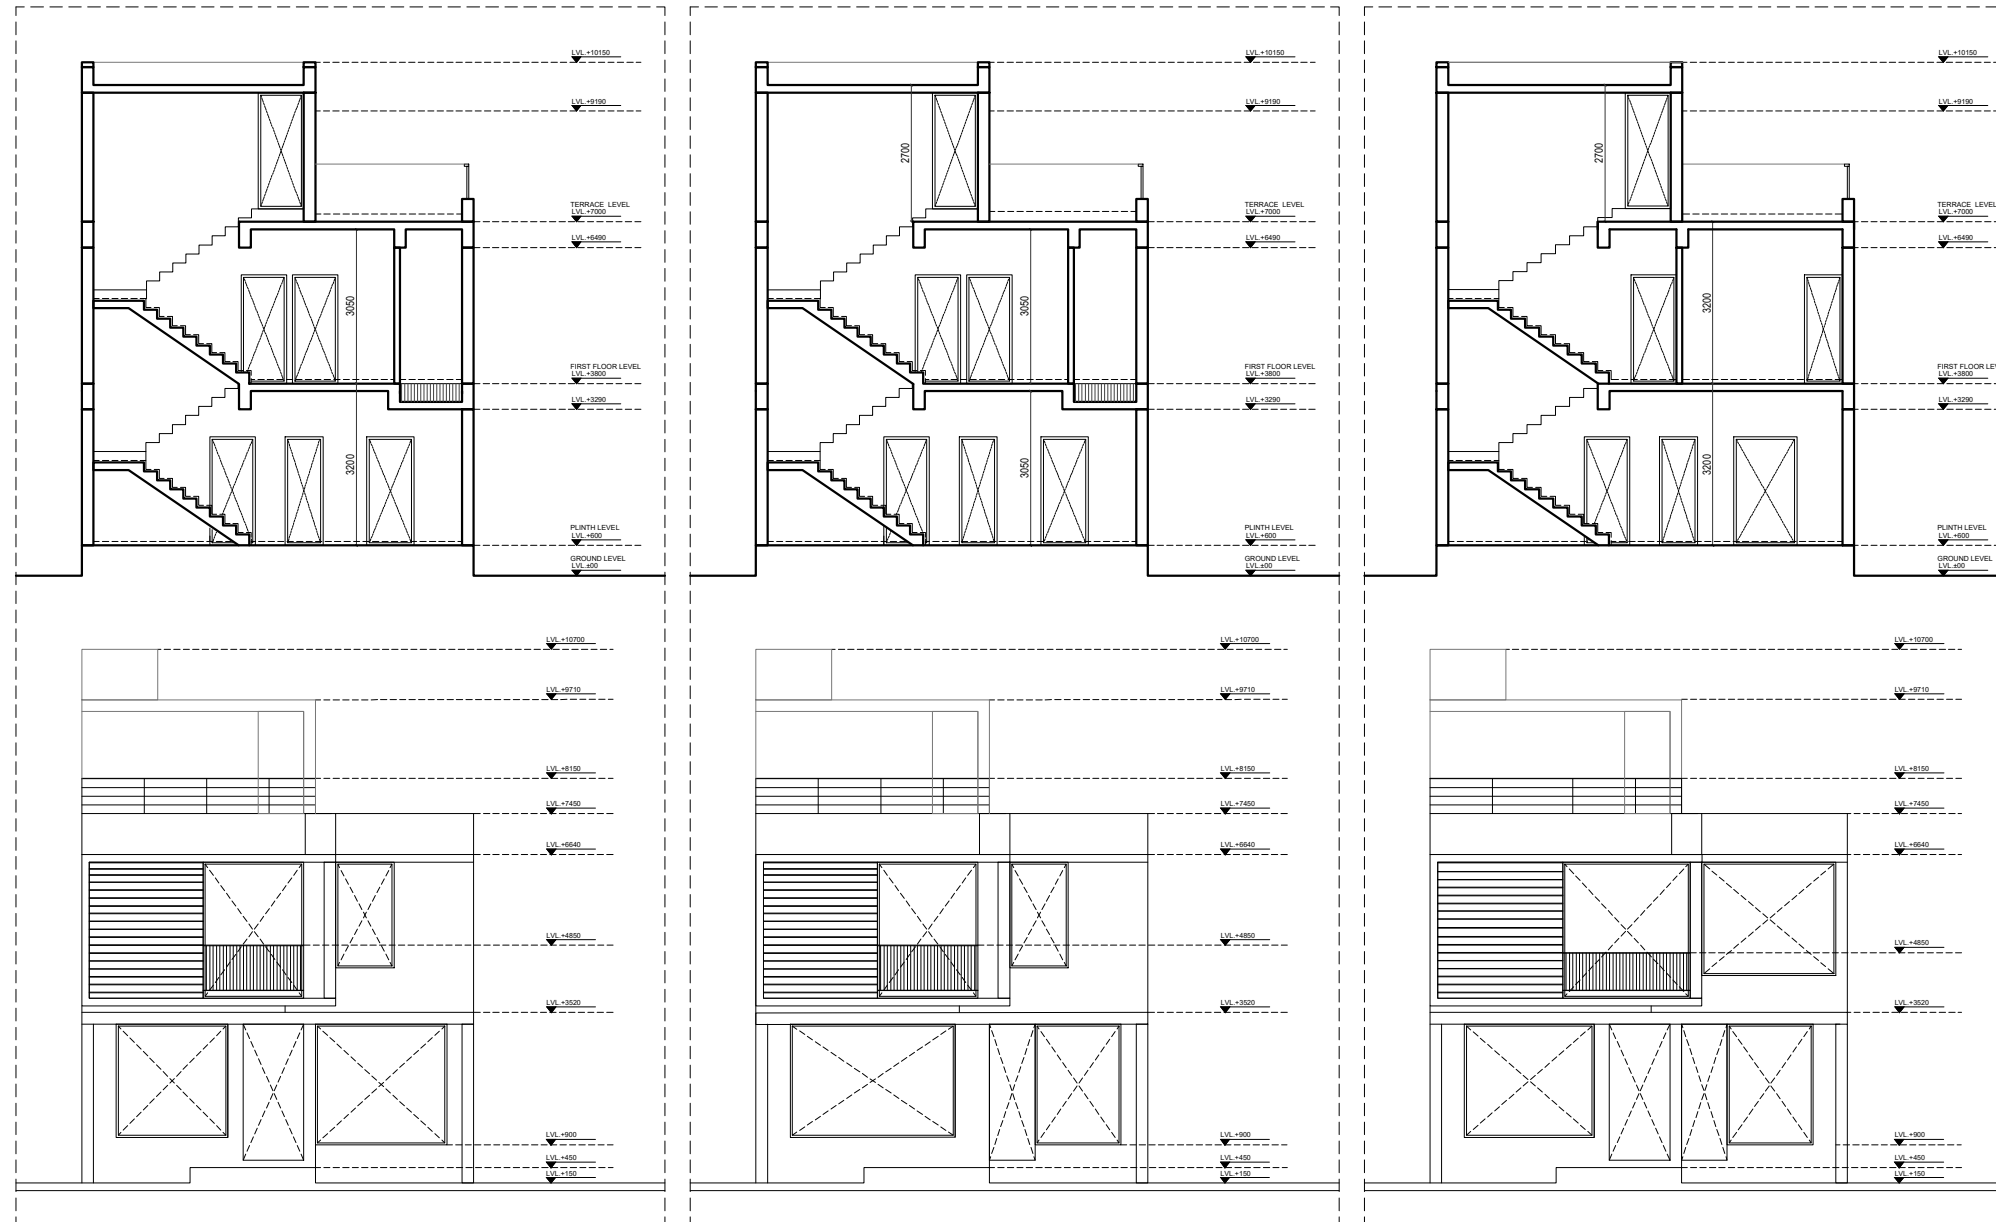


TYPE A (1-8)


TYPE A1 (9-15)

TYPE B (16-22)


Section Plan

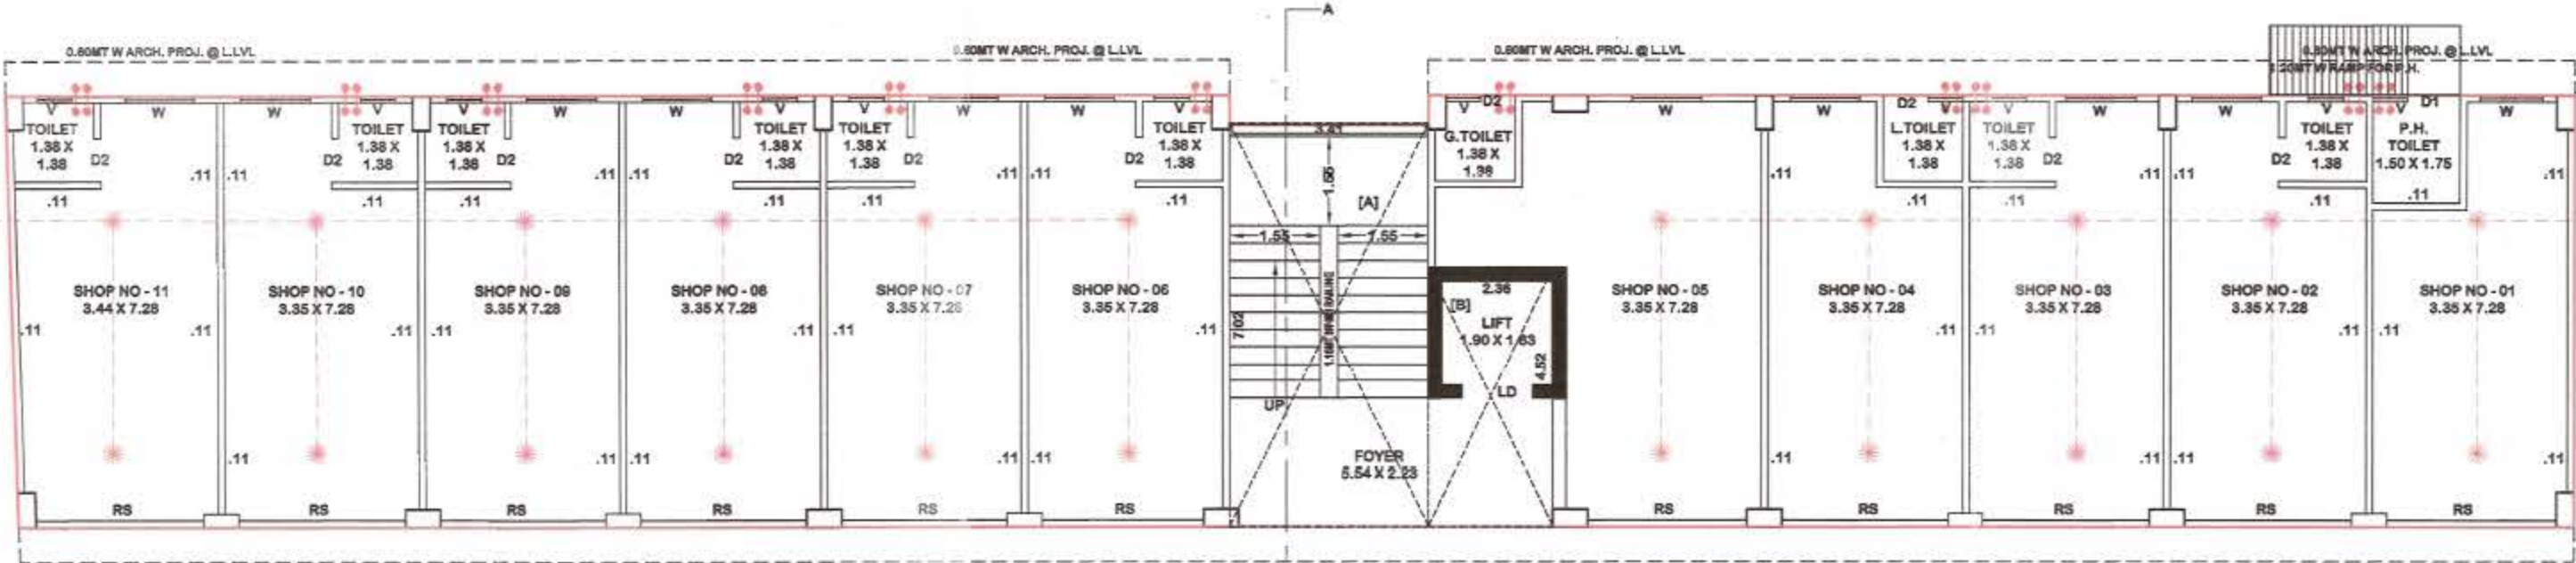


GROUND FLOOR

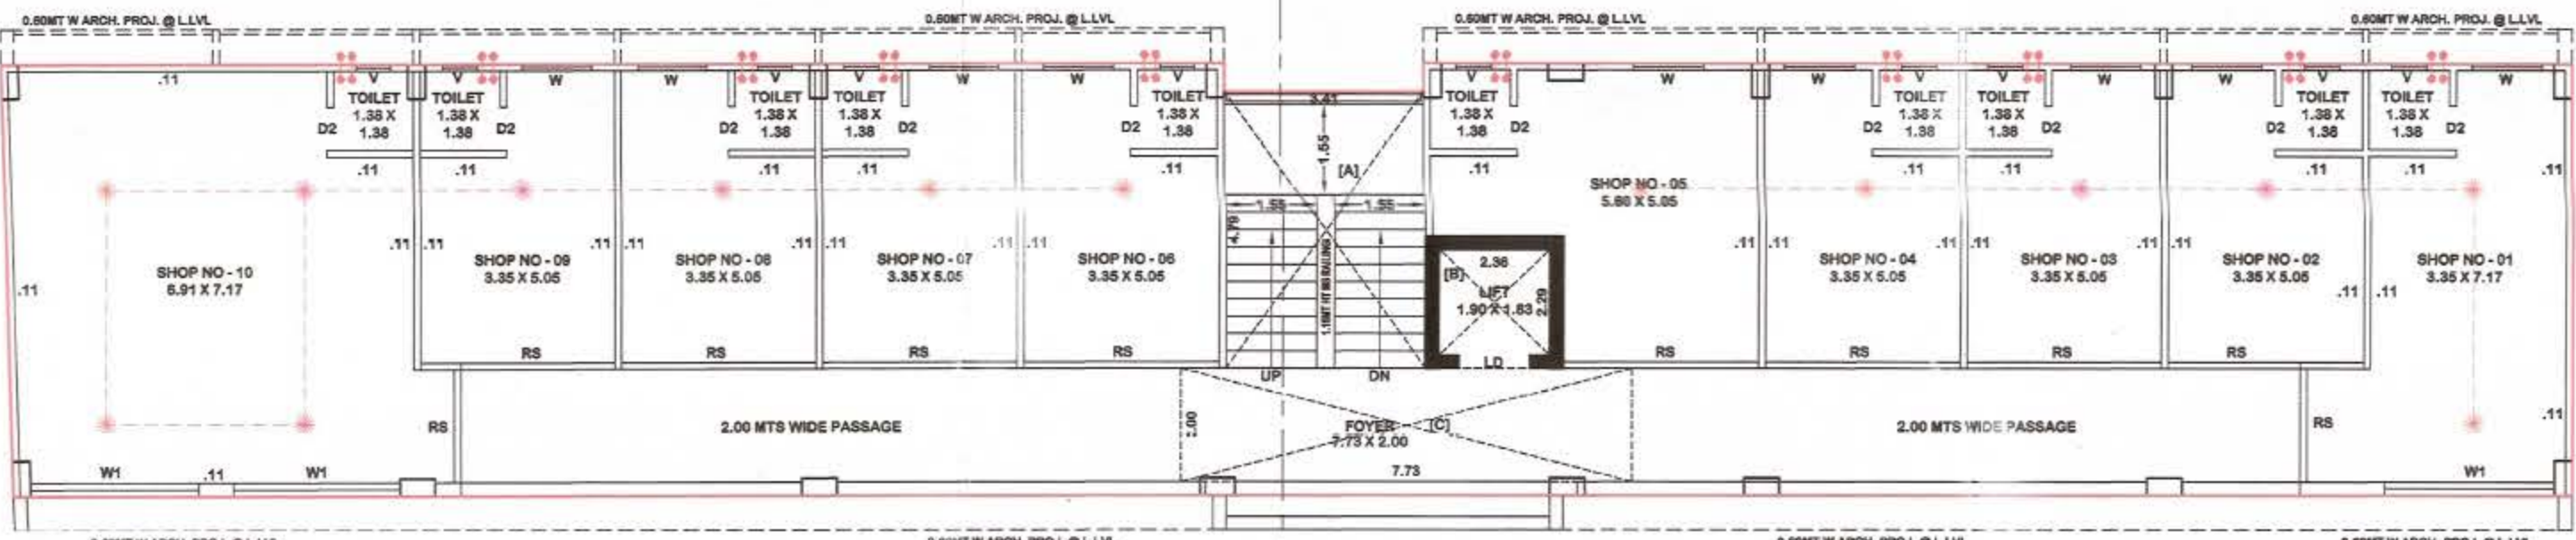


1ST. FLOOR

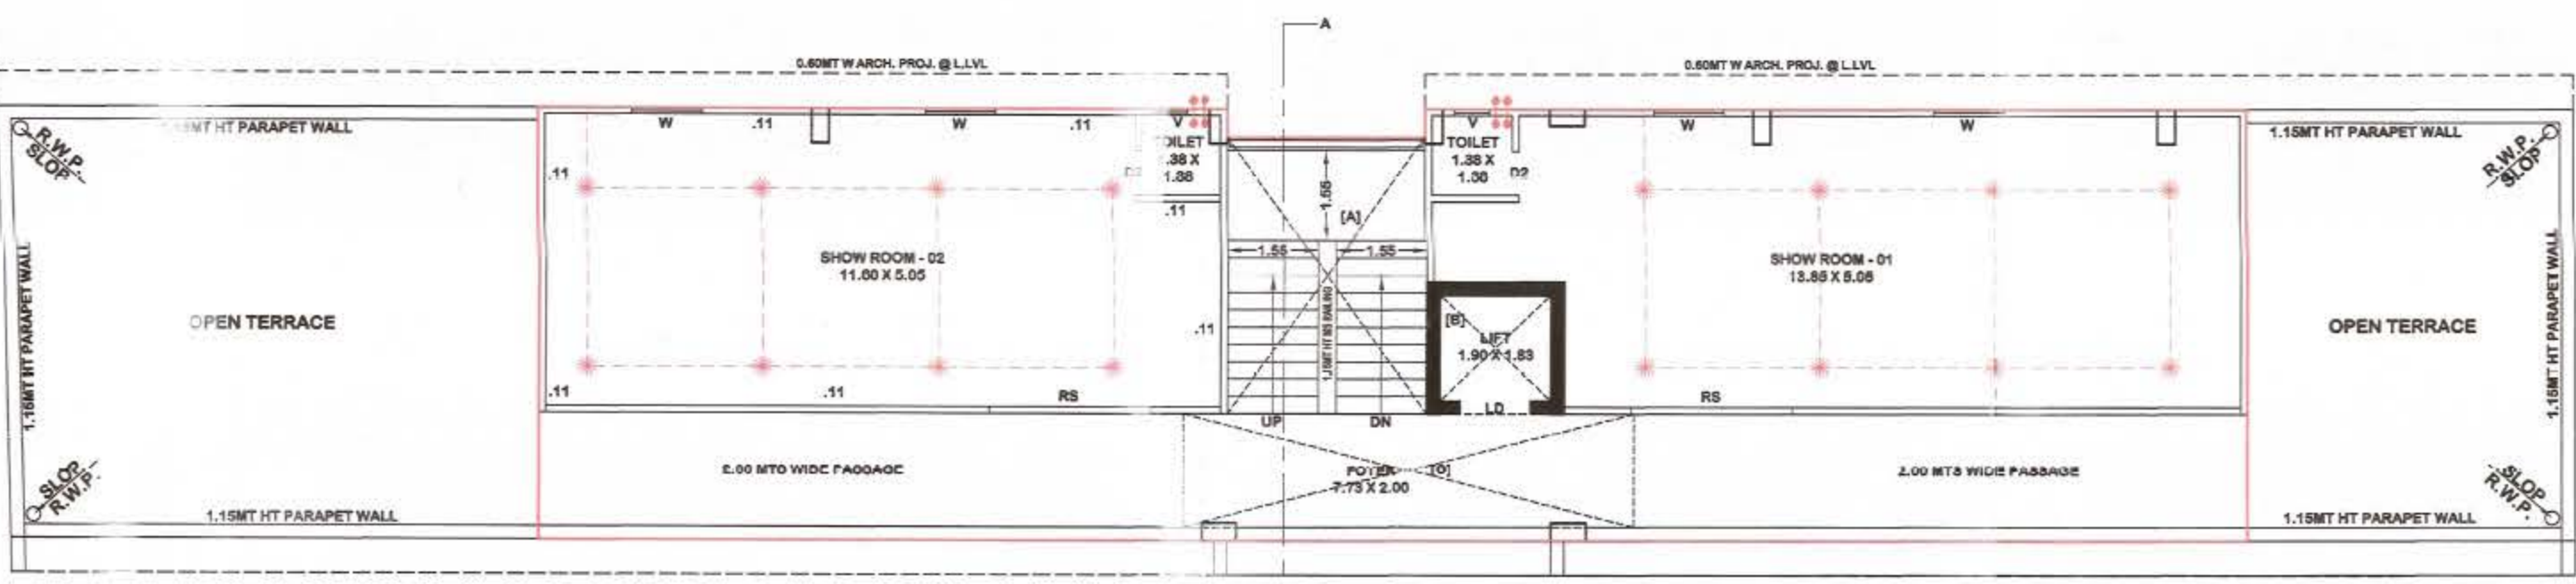

2ND. FLOOR

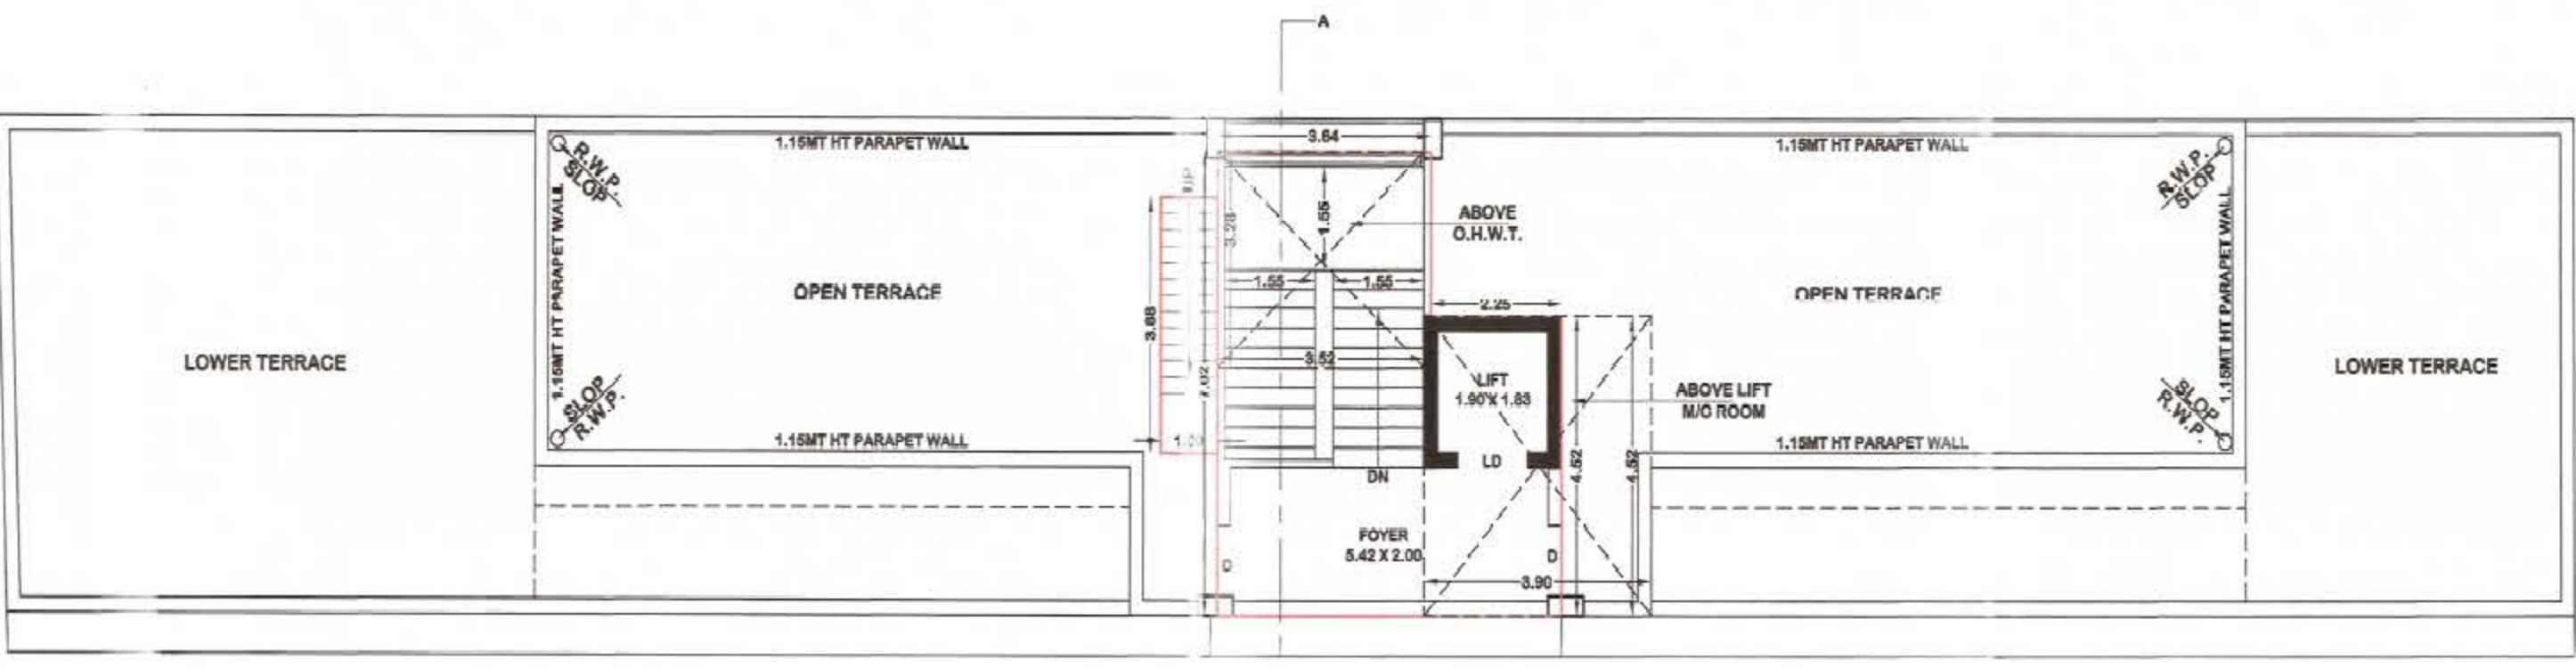

TERRACE & ST.CABIN FLOOR

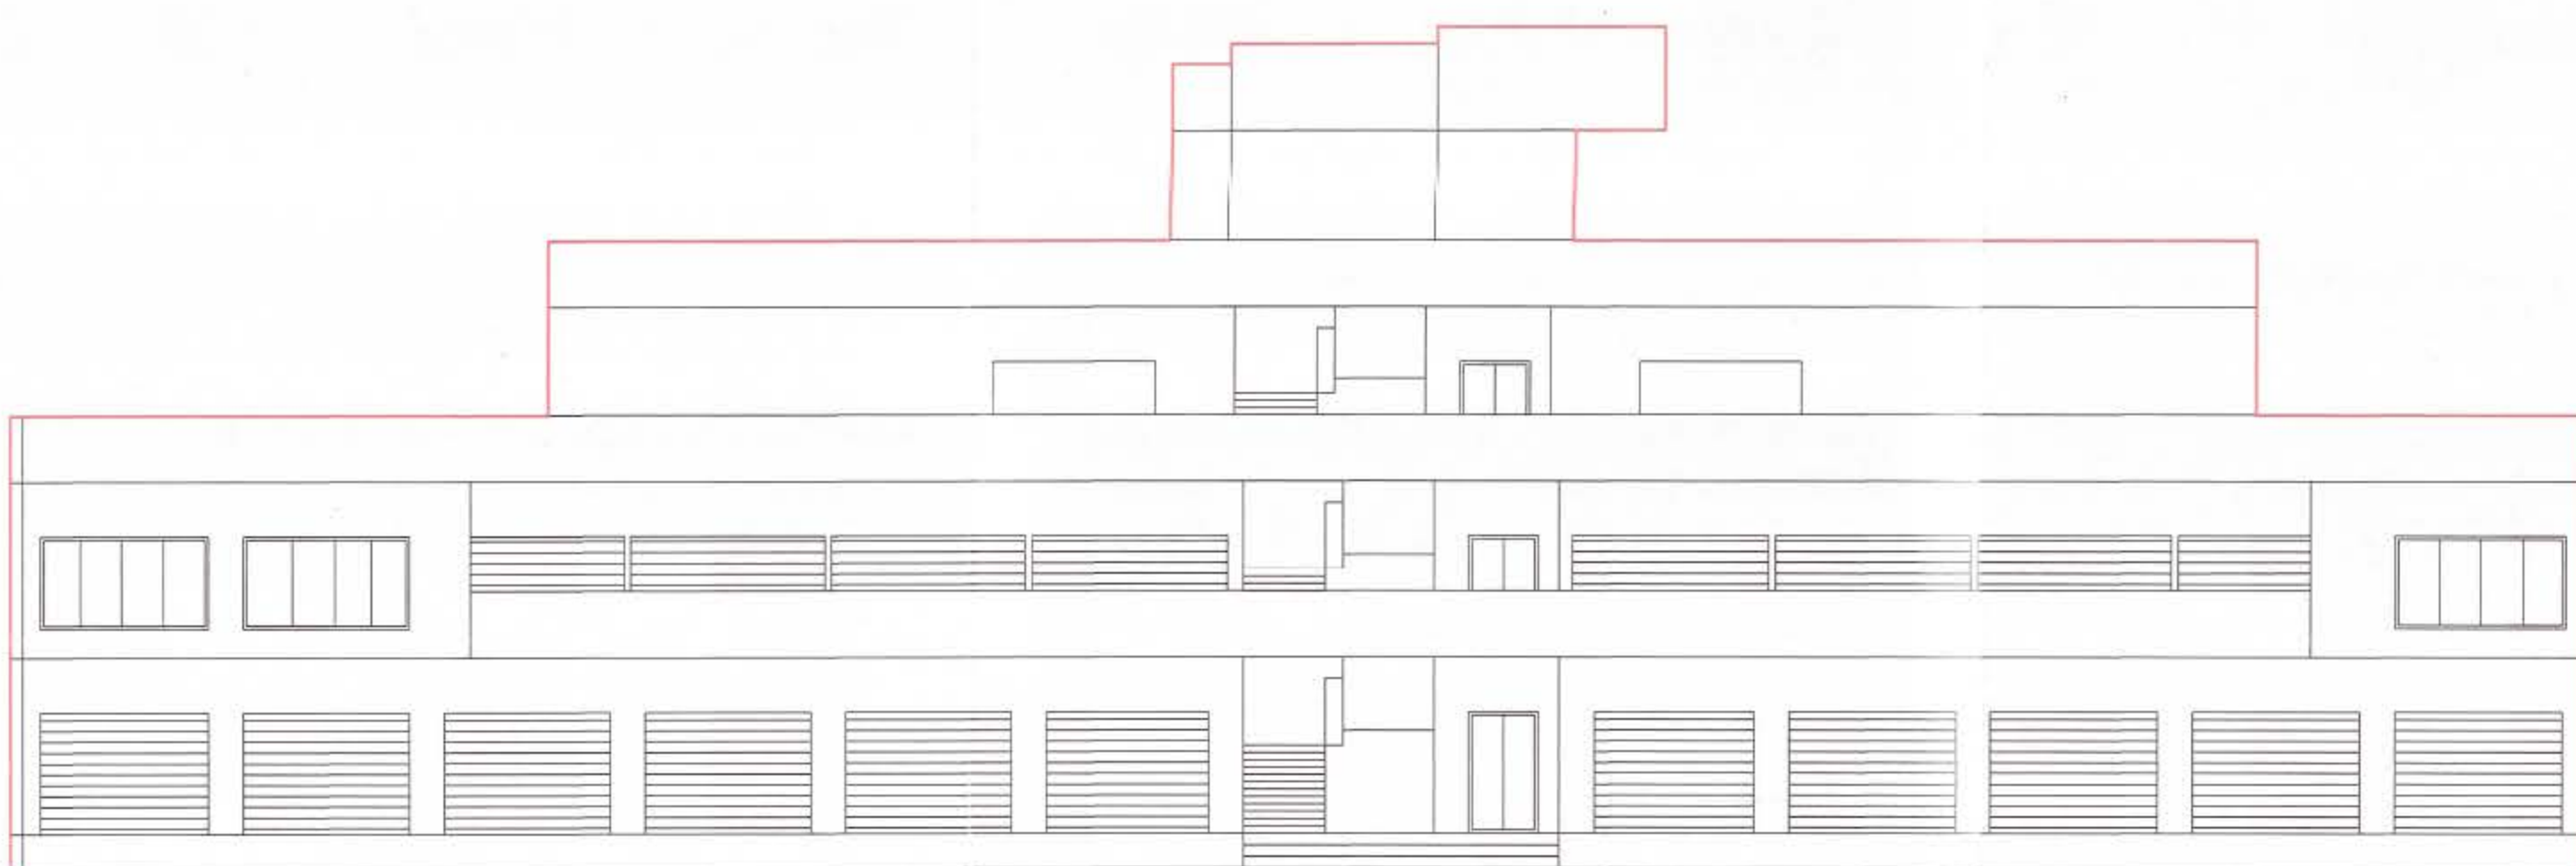

ELEVATION

Shop Plan