




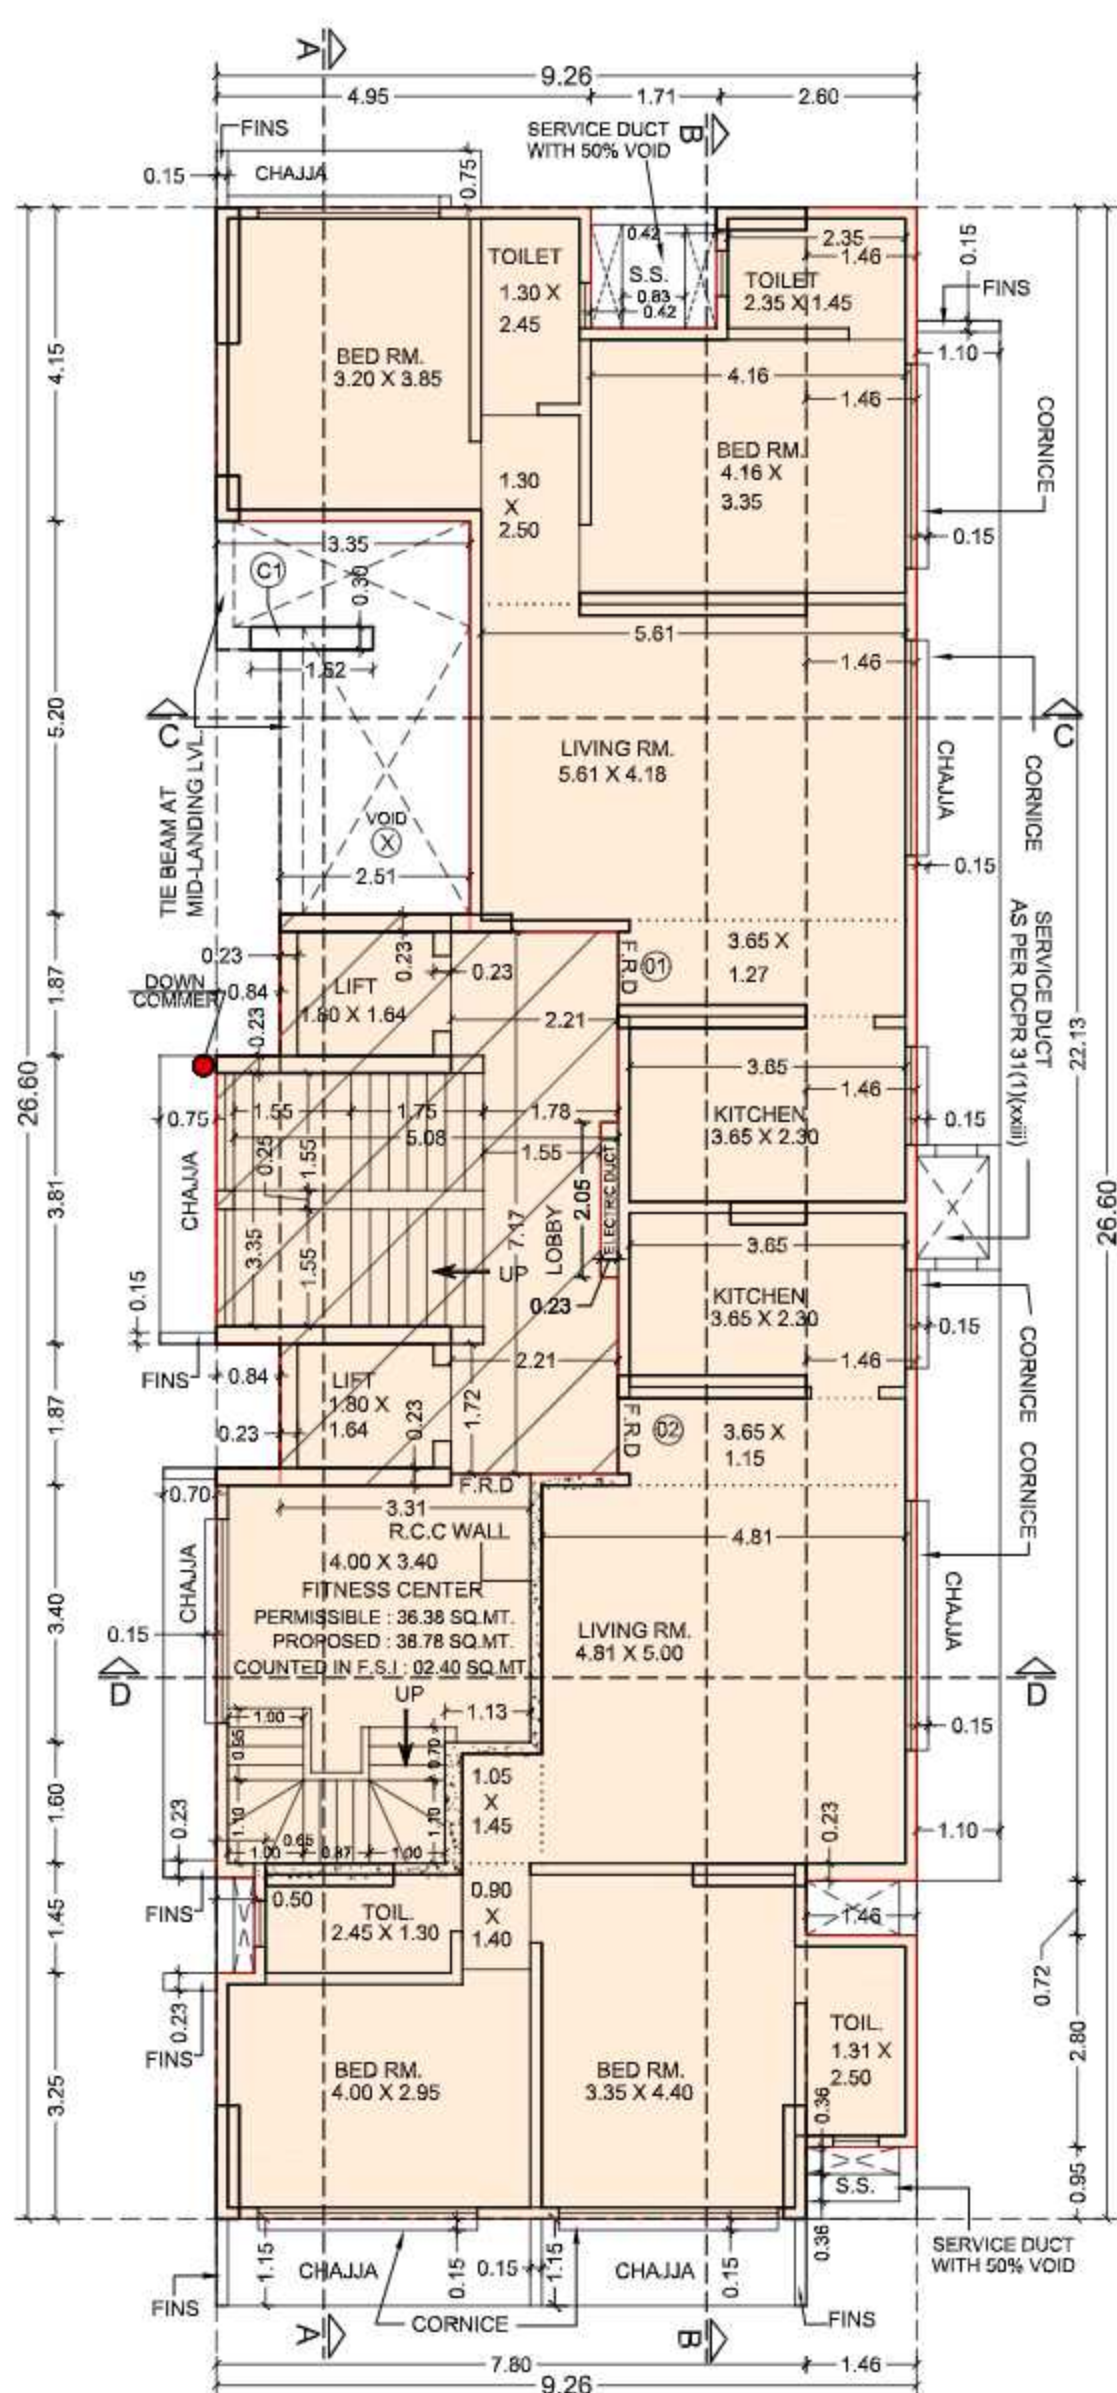


4TH FLOOR. PLAN
SCALE 1:100

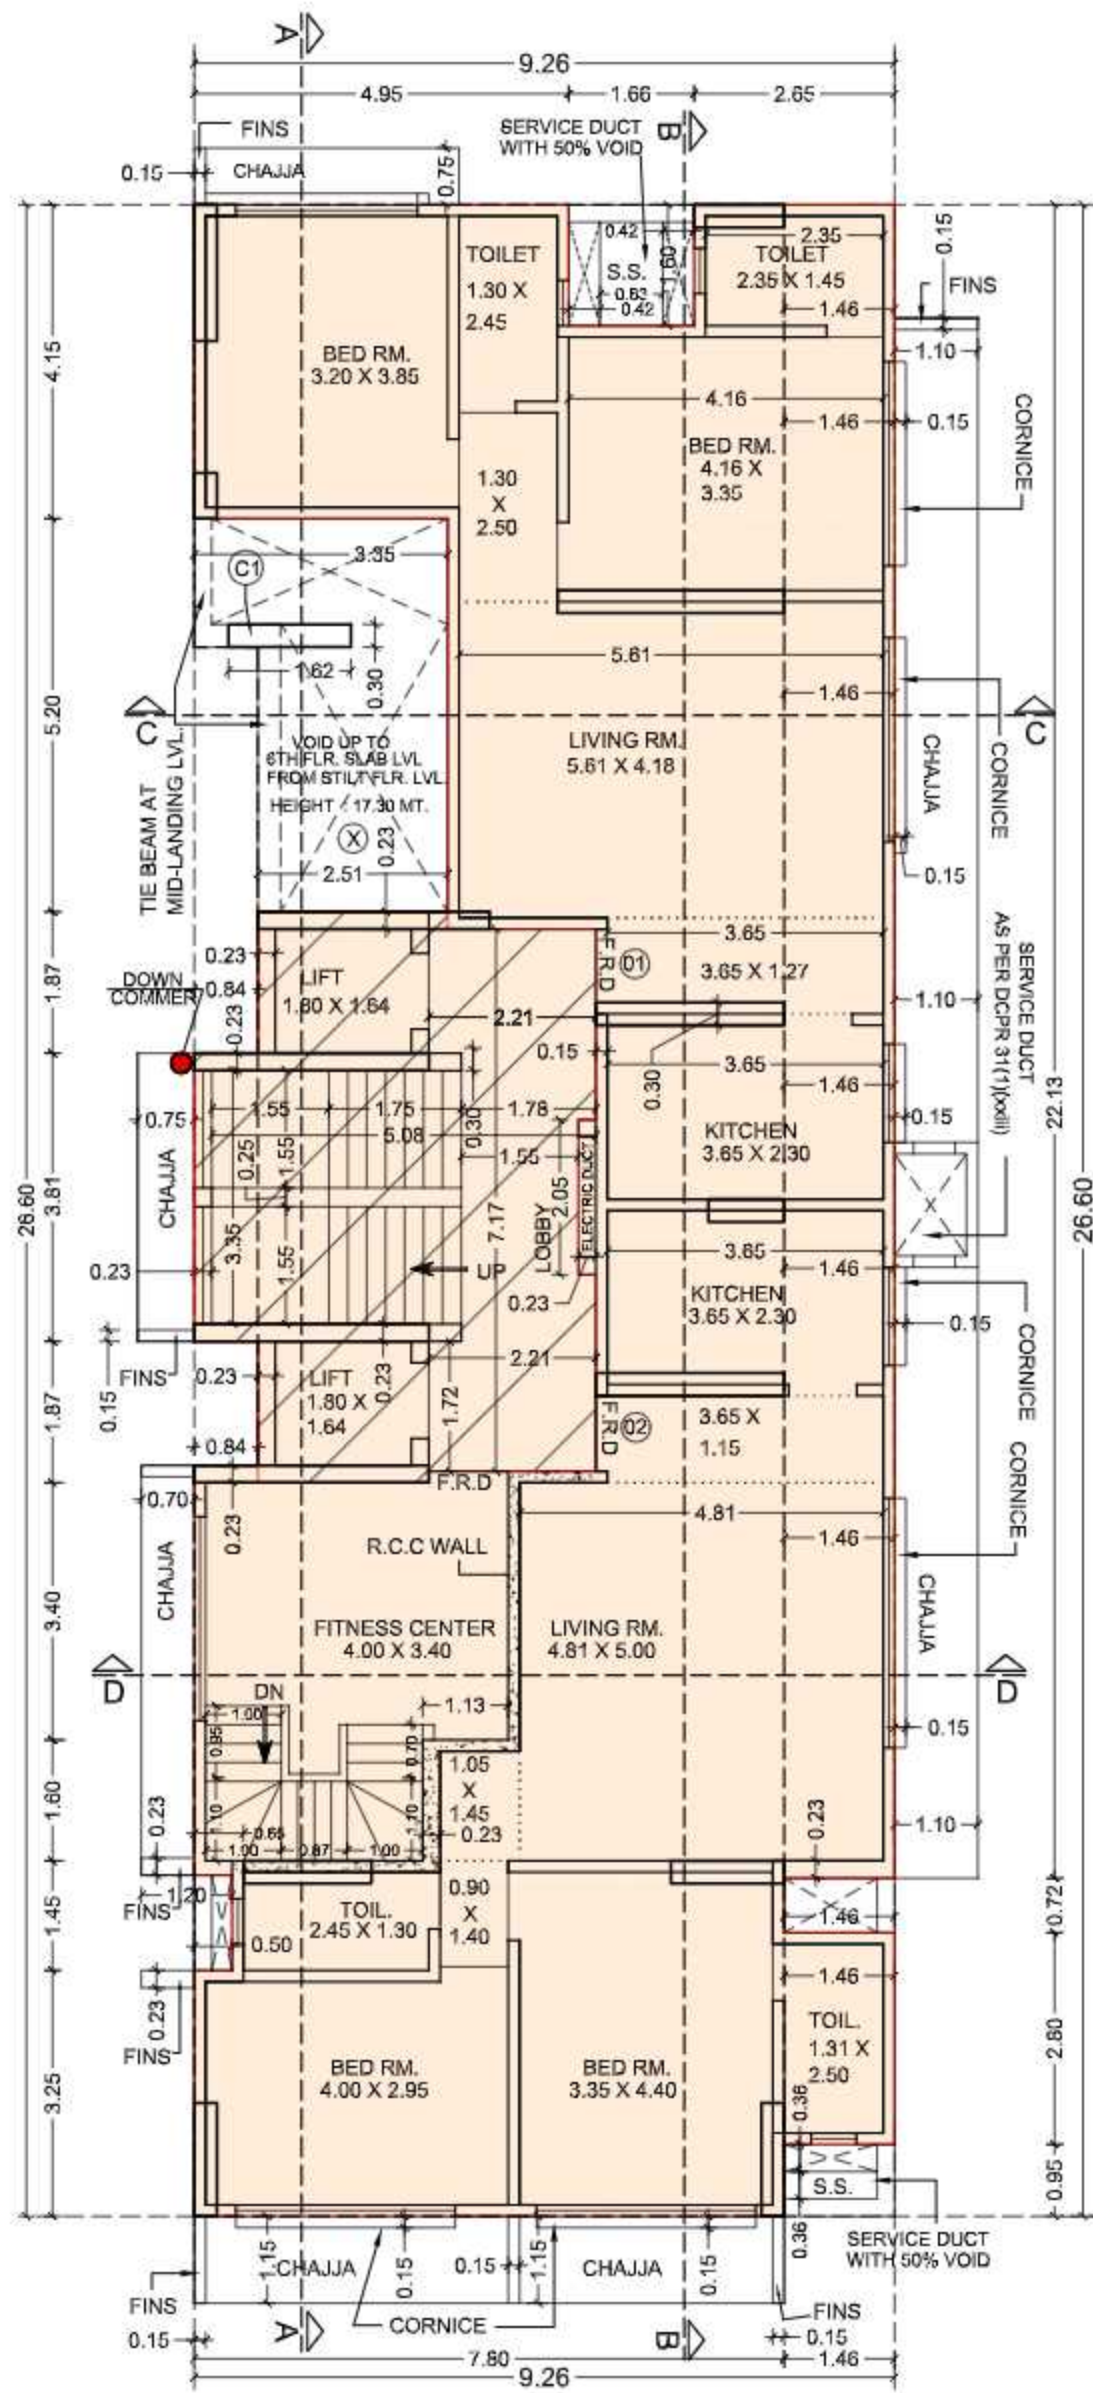


5TH FLOOR. PLAN
SCALE 1:100

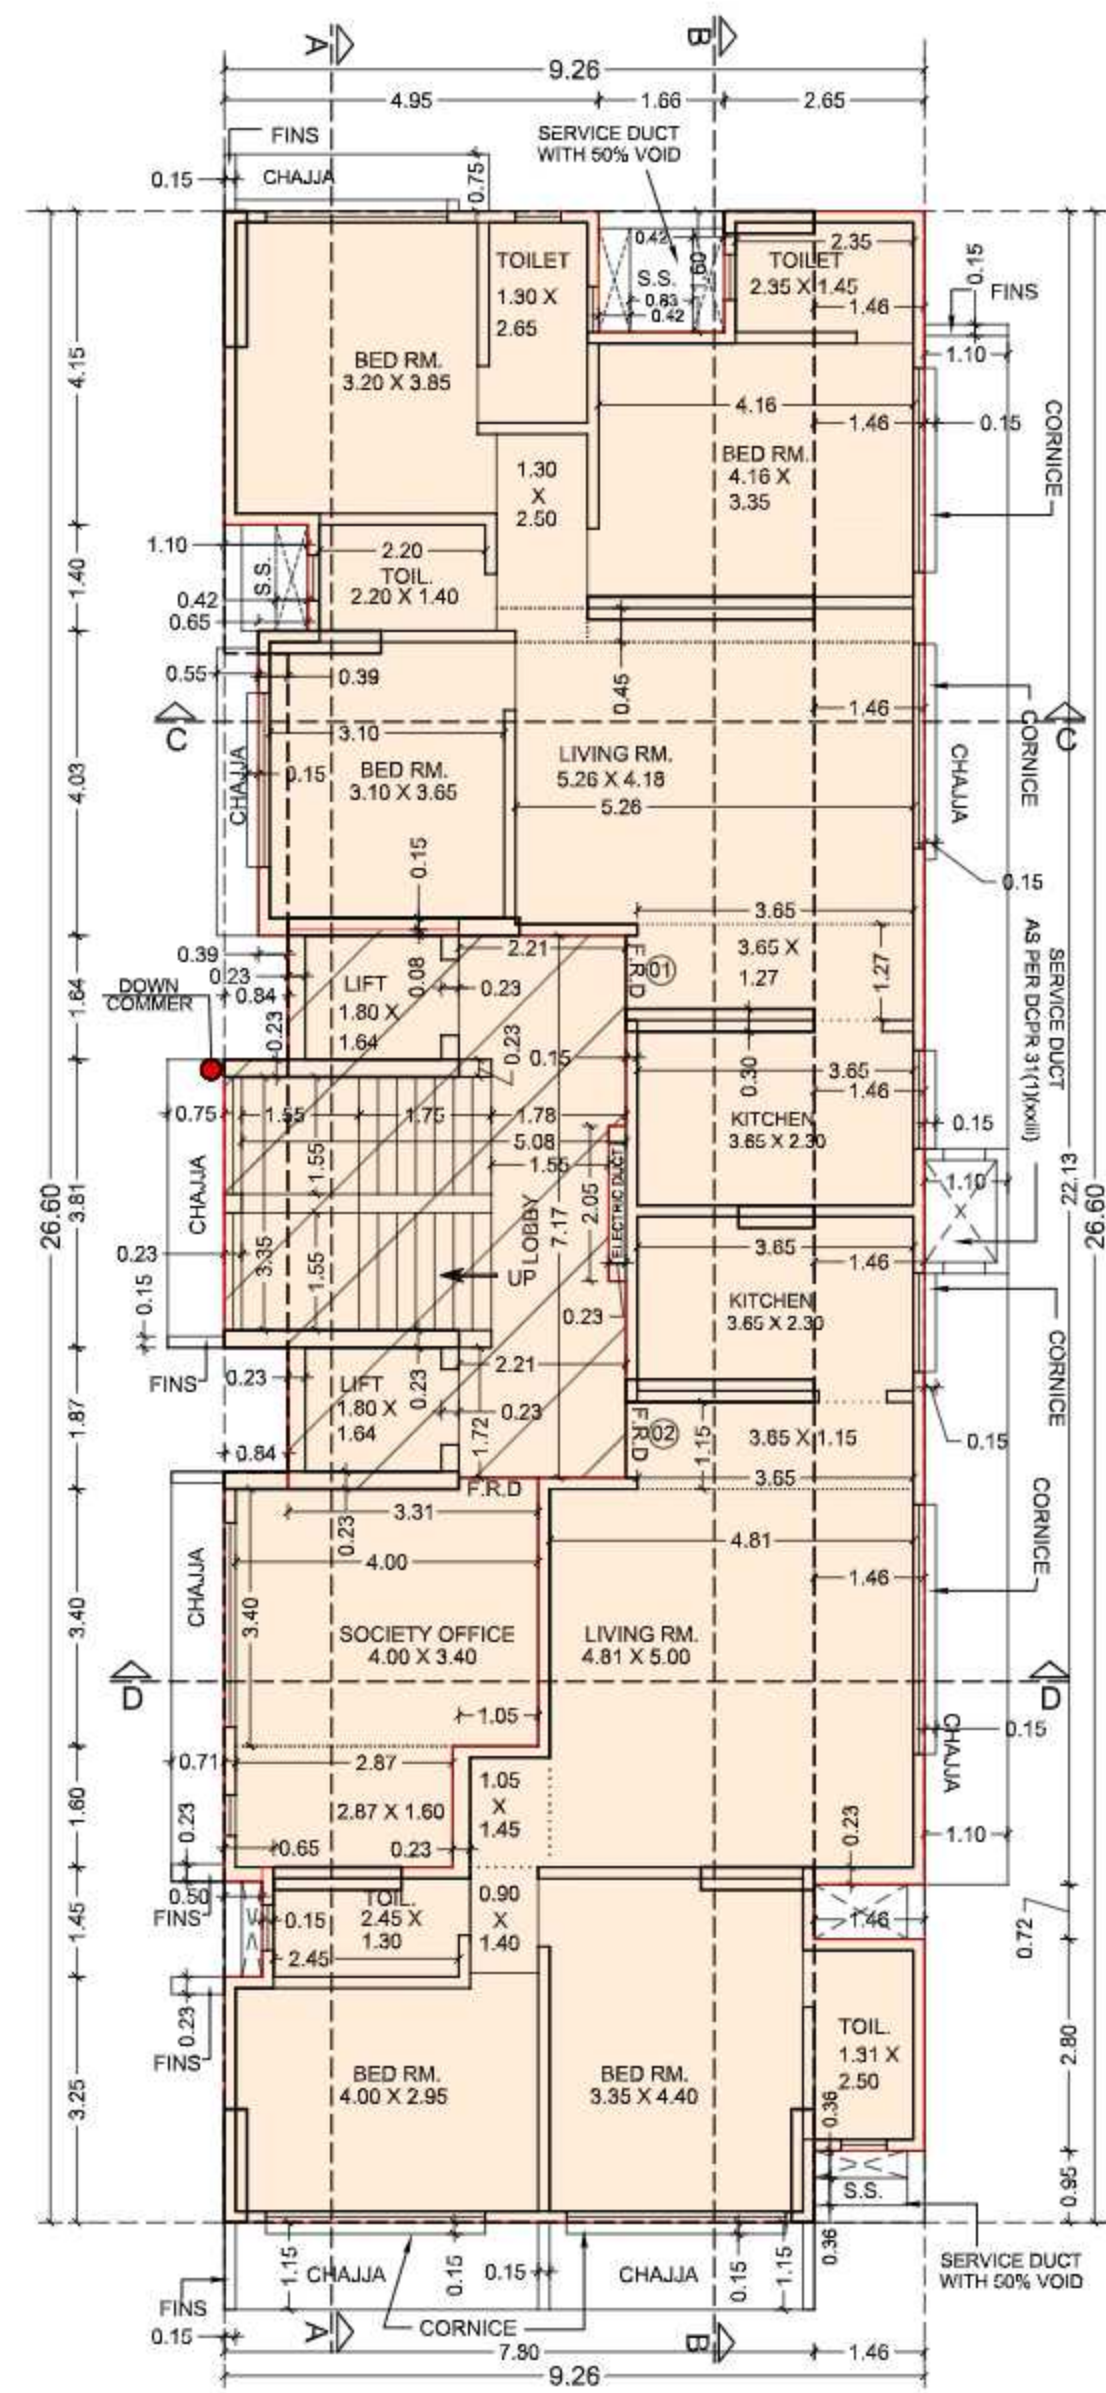


6TH FLOOR. PLAN
SCALE 1:100

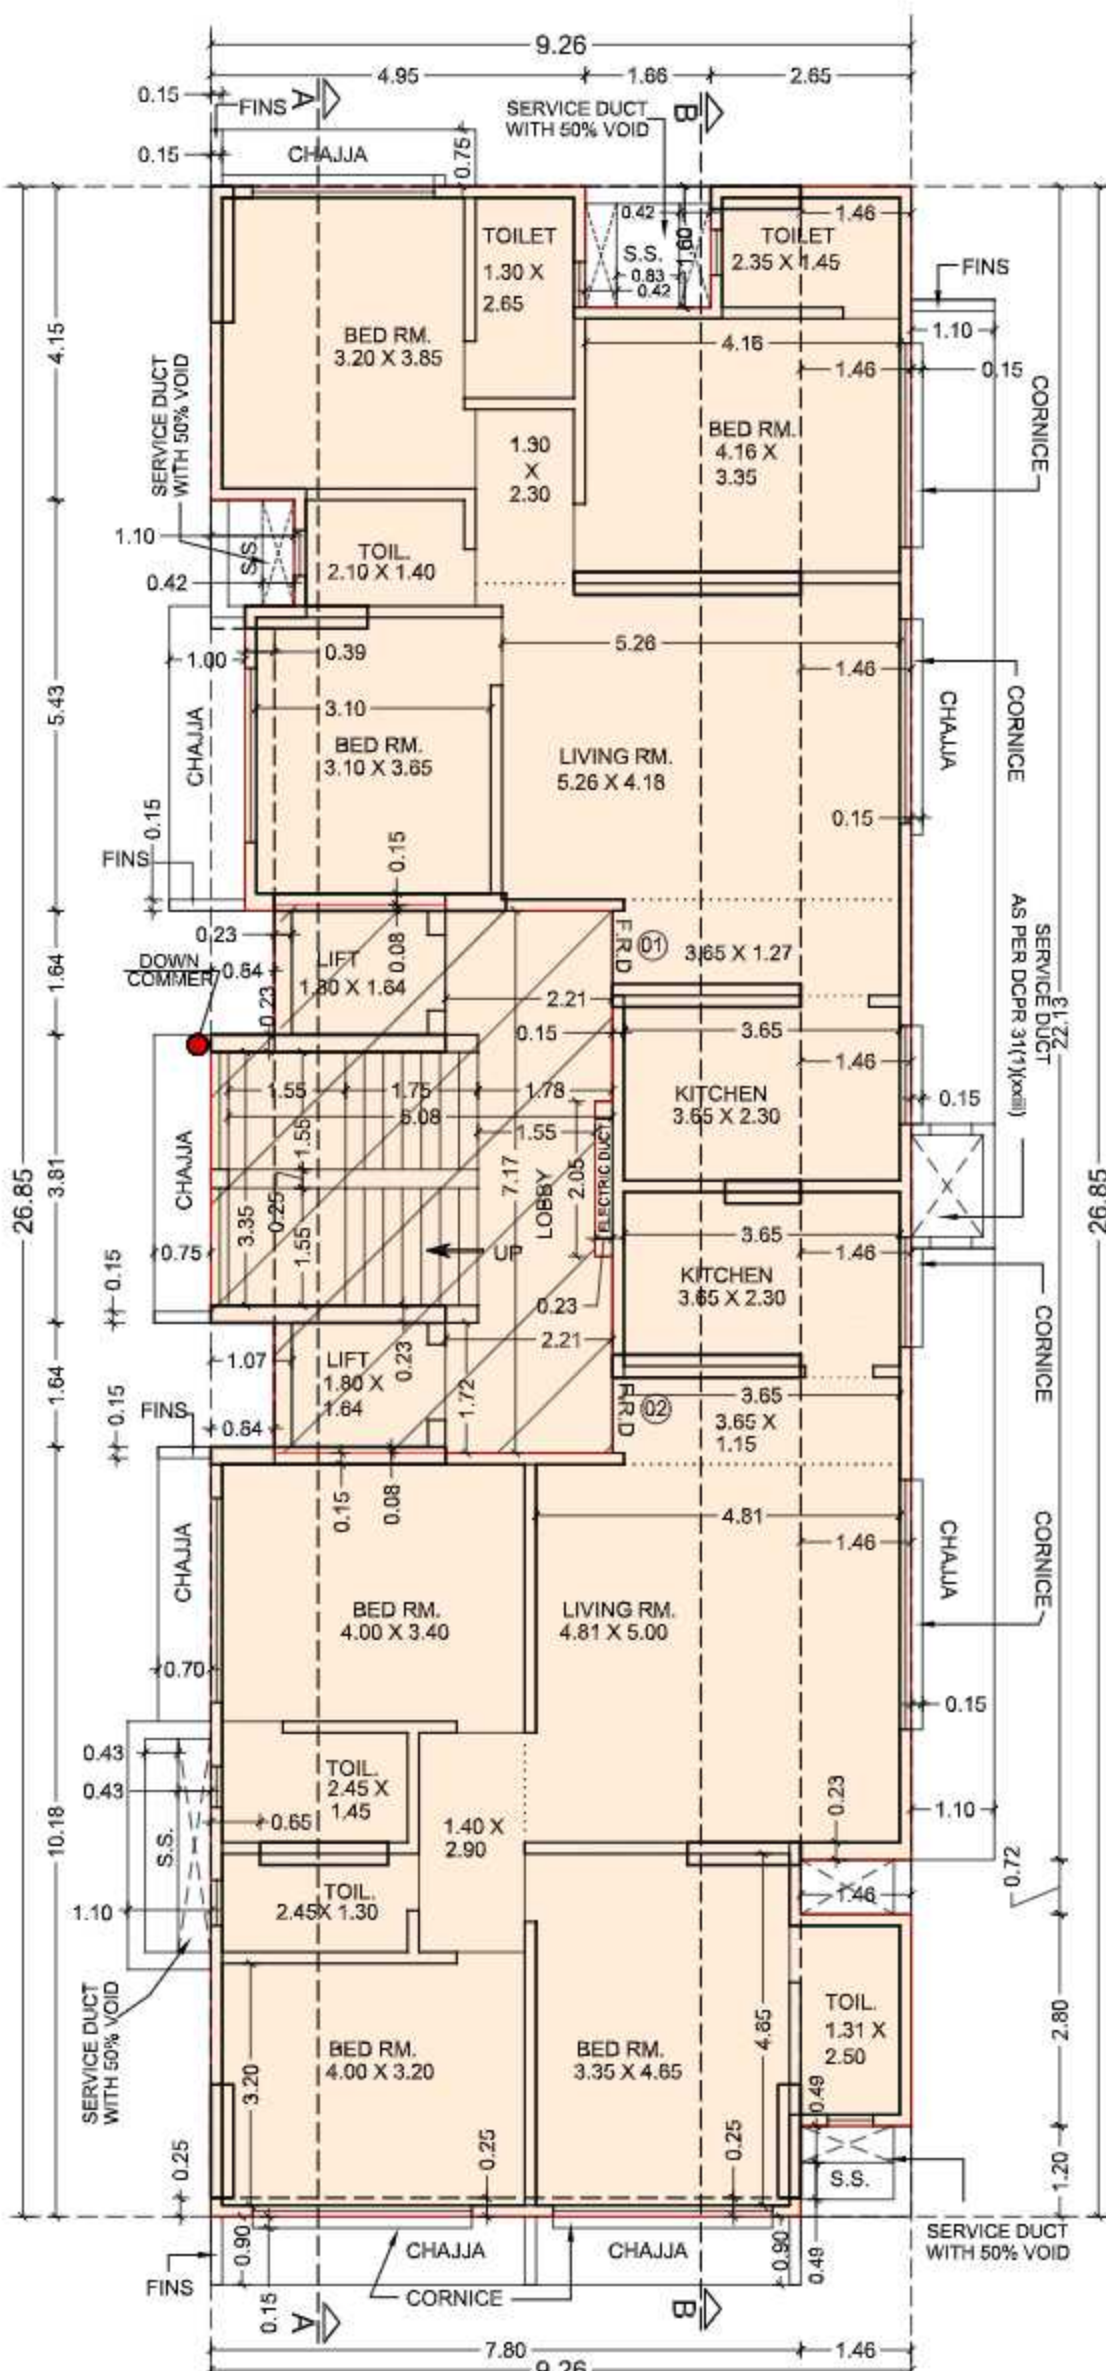

7TH FLOOR. PLAN
SCALE 1:100

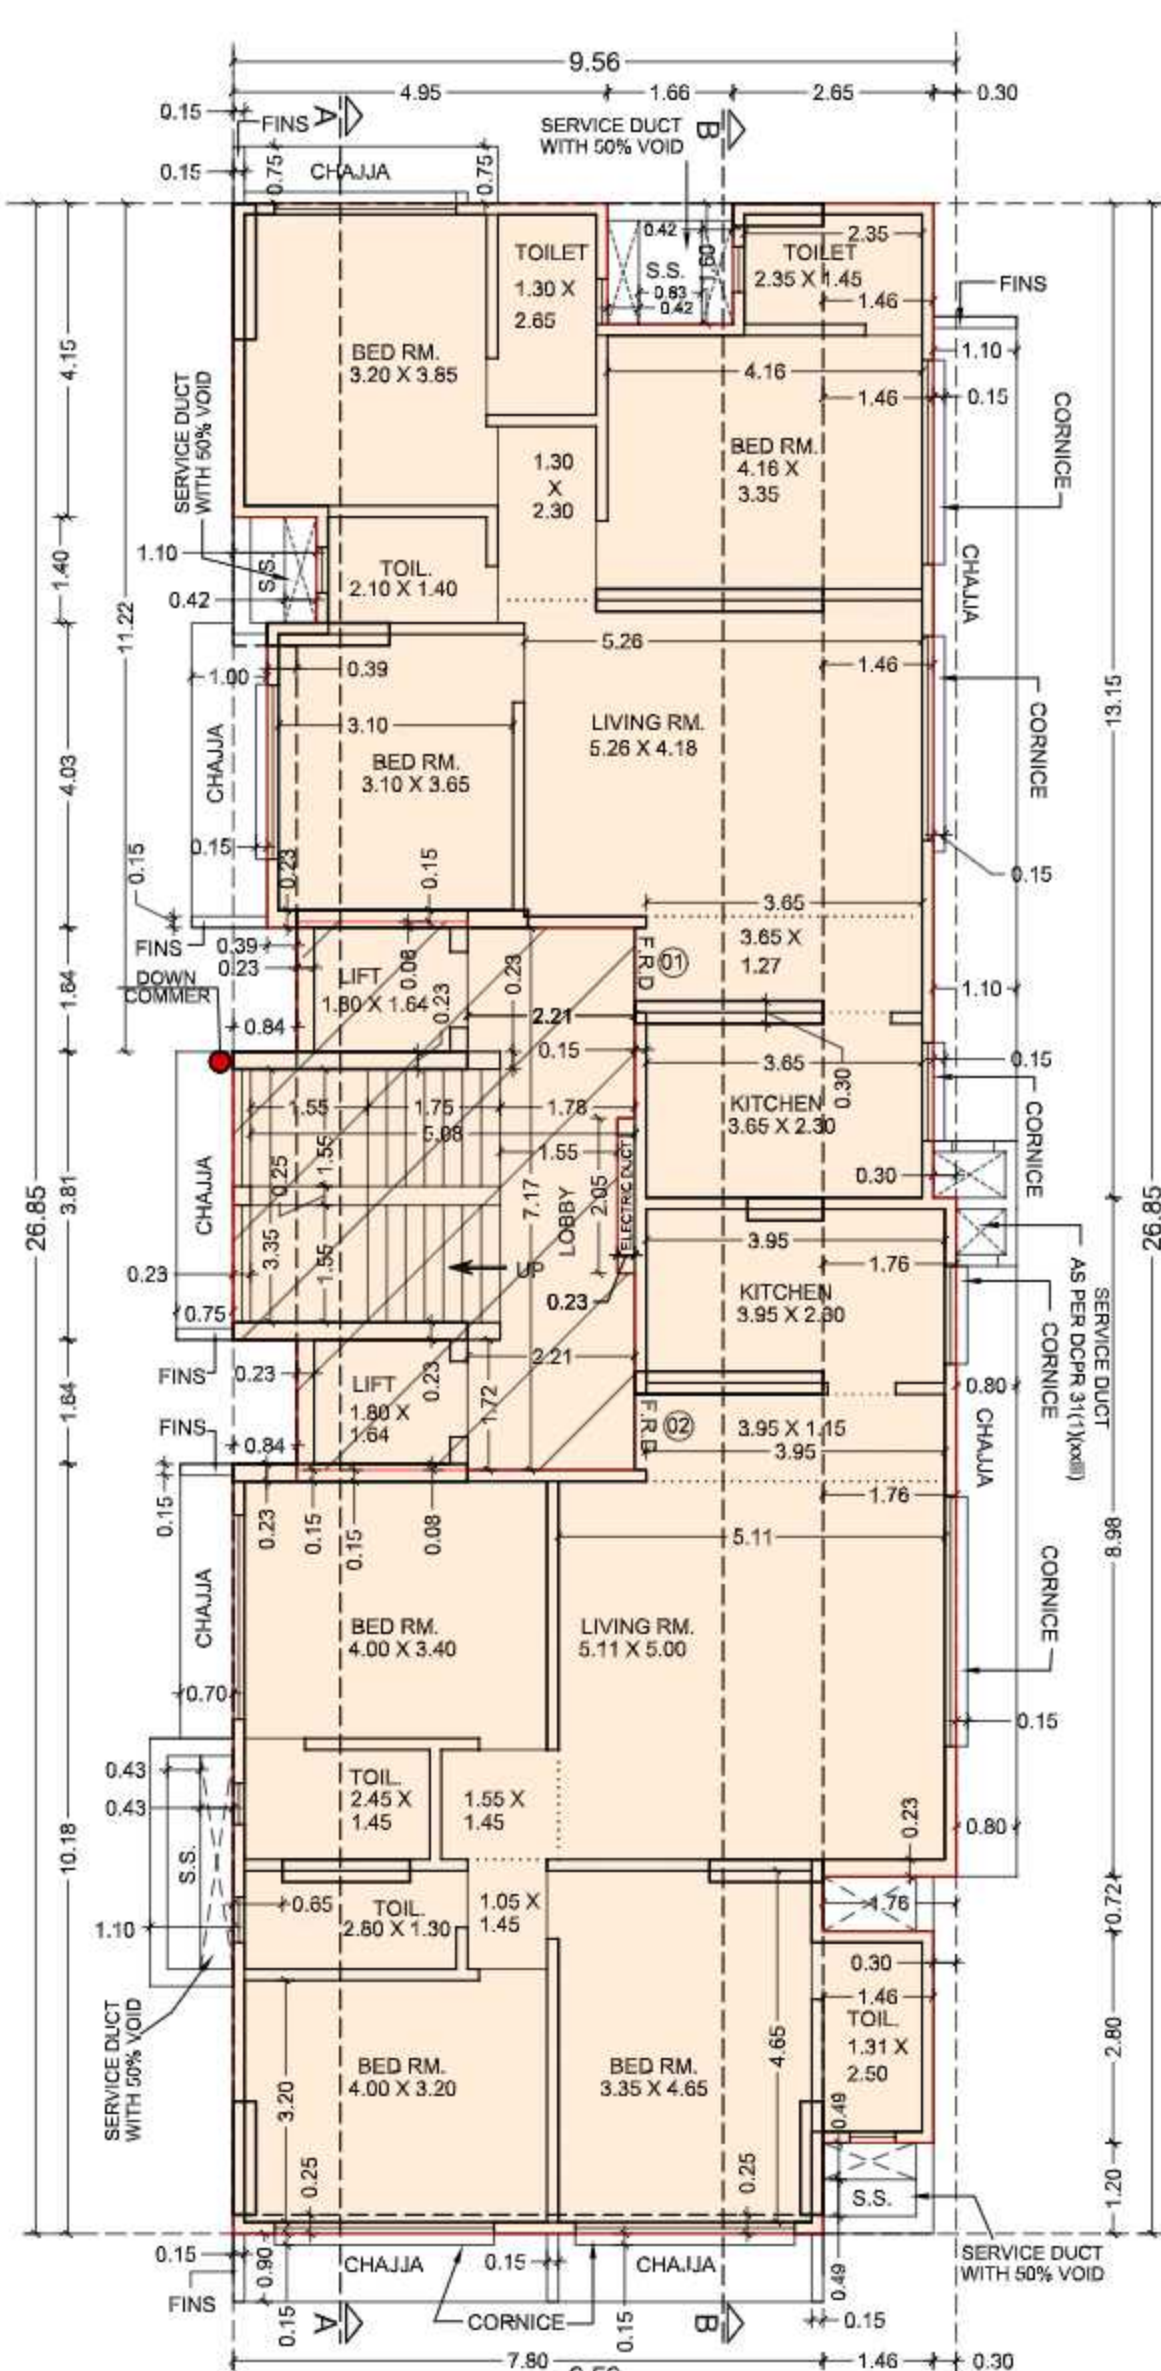

8TH FLOOR. PLAN
SCALE 1:100

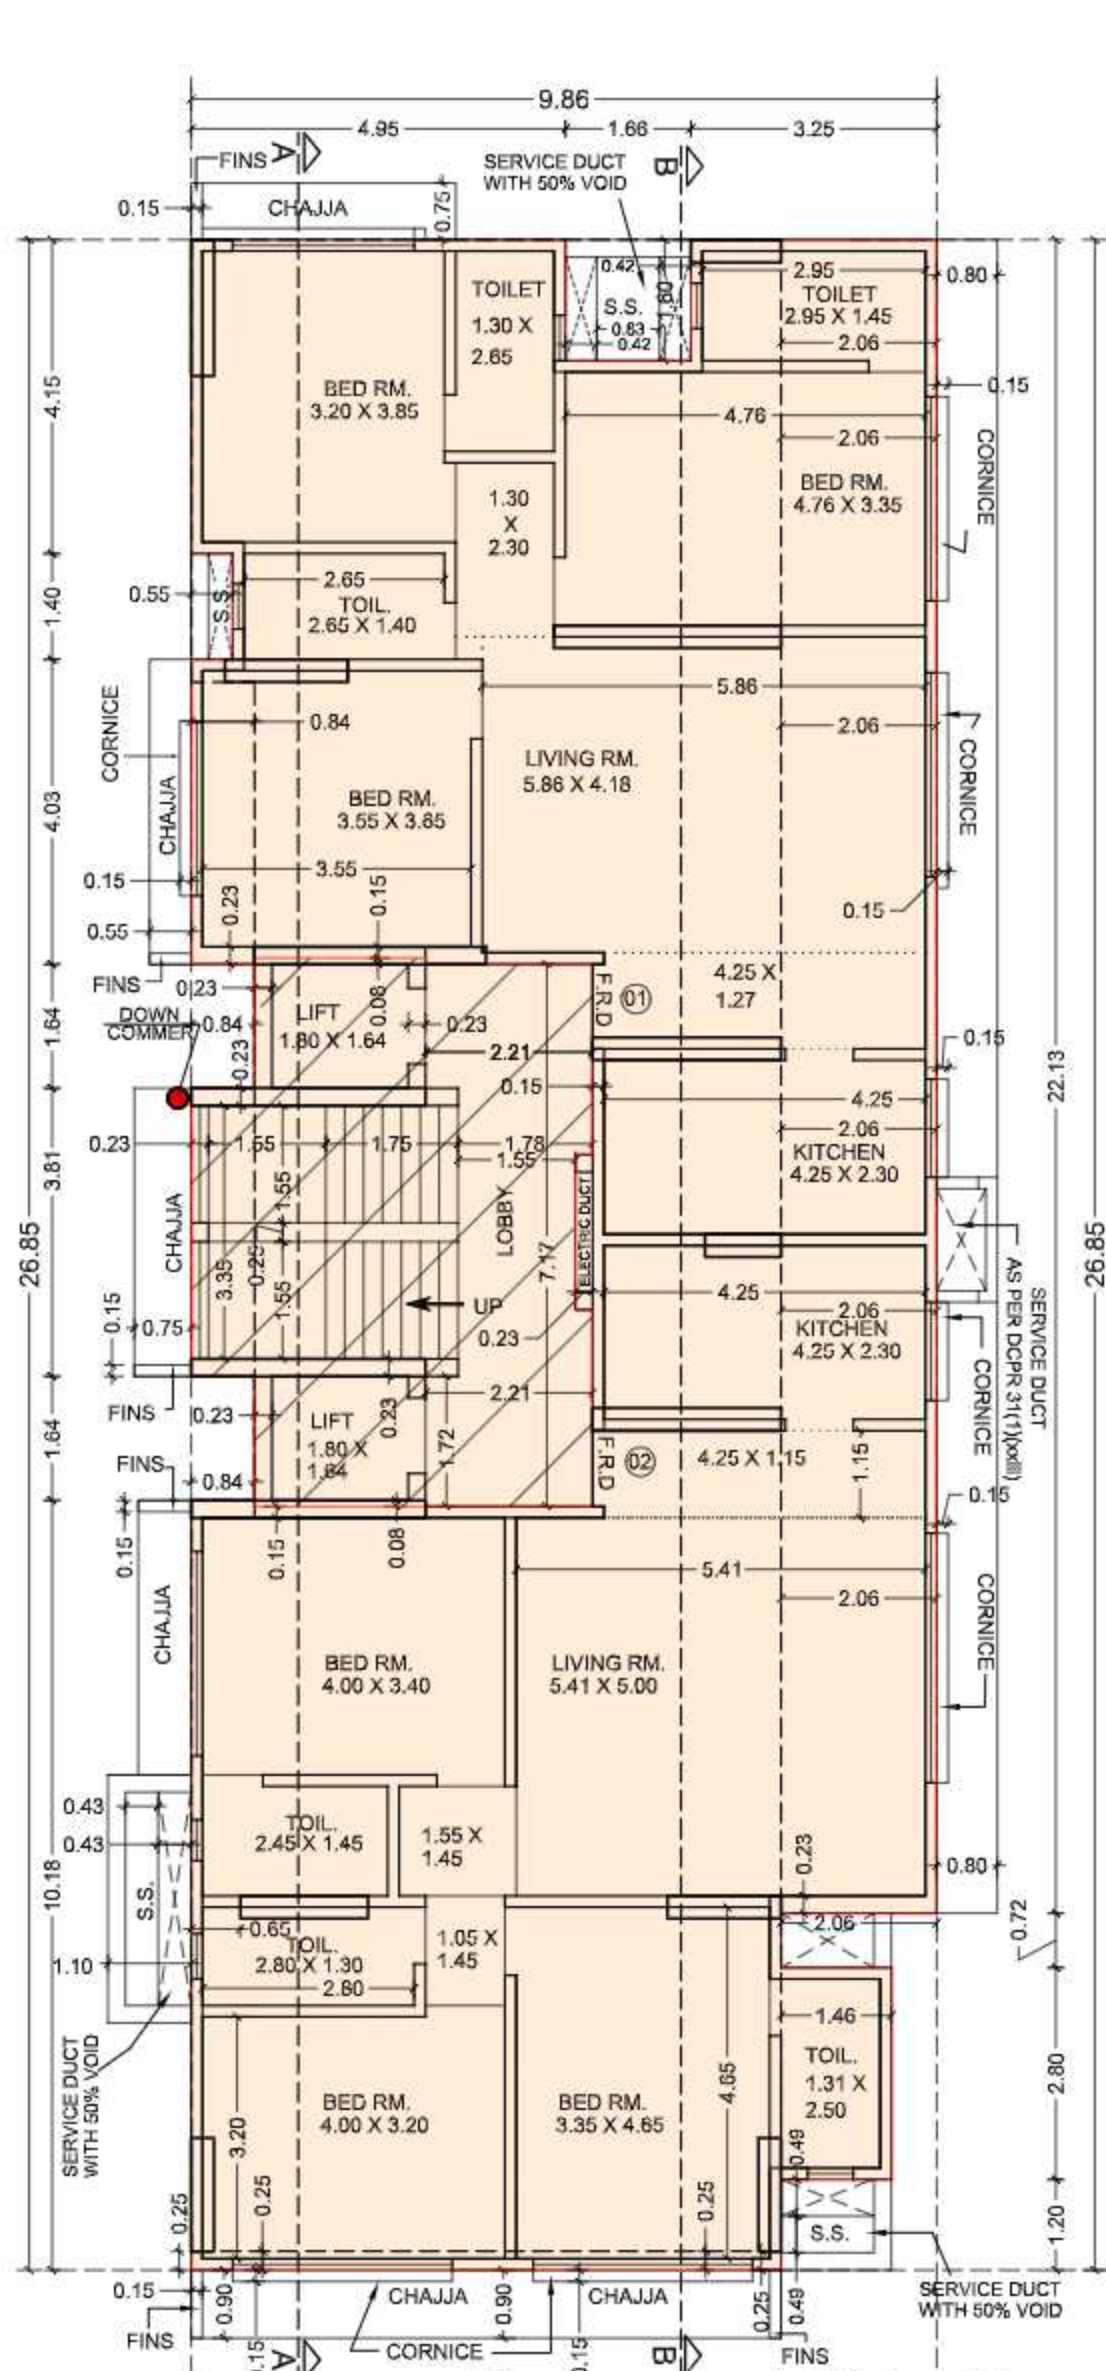

9TH & 10TH FLOOR. PLAN
SCALE 1:100

CONTENTS OF SHEET	STAMP & DATE OF APPROVAL OF PLAN	NAME AND SIGNATURE OF THE OWNER	DESCRIPTION OF PROPOSAL	NAME & SIGN OF ARCHITECT
• 4TH TO 10TH FLOOR	APPROVED SUBJECT TO THE CONDITIONS MENTIONED IN THIS OFFICE LETTER NO. CTE/CS/0990/M/W/337(NEW) Bajirao Lahu Patil Vinod Laxma n Dixit sinkar mahesh balkrishna E.E.(R.P.) E.S. - I A.E.(R.P.) M	ASFHAN AYAZ MULANI M/S MAJESTIC ROYALE DEVELOPERS. C.A TO OWNER SCHOOL VIEW SHREYAS CHS LTD PANDURANG BHAVAN 1ST FLOOR, N.G. ACHARY MARG, OPP. NATURAL DAIRY, CHEMBUR EAST MUMBAI-400 071	PROPOSED BUILDING ON PLOT NO. 553 BEARING C.T.S. NO. 1474, 1474/1 TO 4 OF VILLAGE CHEMBUR, SS-III AT 11TH ROAD.	Ramji Popat Asundaria R. P. ASUNDARIA ARCHITECT 236, 2ND FLOOR, AVIOR, NIRMAL GALAXY, NEAR DEEP MANOIR CINEMA, L.B.S. MARG, MULUND (WEST), MUMBAI - 400080