


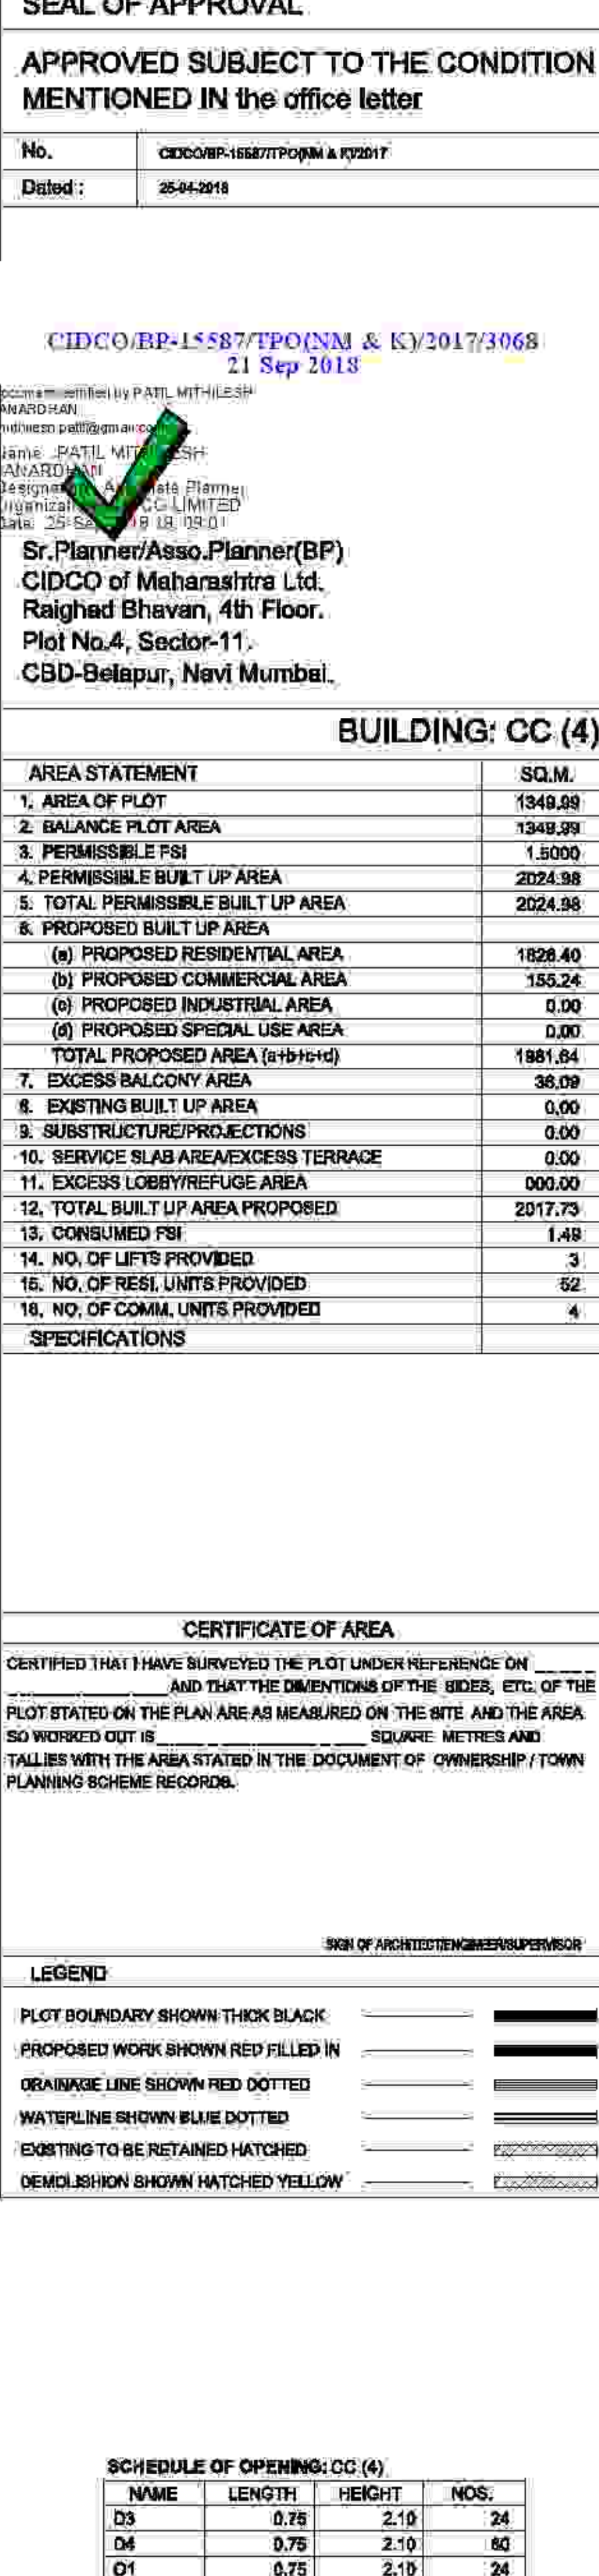

D1	0.90	2.10	24
D2	0.90	2.10	60
D	1.00	2.10	62
FRD	1.20	2.10	30
DS	1.20	2.10	62
RS	3.52	2.10	02
RS1	3.55	2.10	02

SCHEDULE OF OPENING: CC (4)

V	NAME	LENGTH	HEIGHT	NOS.
		0.90	1.20	104
	W1	1.20	2.10	104
	RJ	1.50	1.20	67
	W	1.80	2.10	60

G.B, F.B, LOBBY STATEMENT: CC (4)

FLOOR	NO. OF C.B	NO. OF F.B	LOBBY AREA
SIXTEENTH FLOOR	0	0	26.78
FIFTEENTH FLOOR	0	0	26.78
FOURTEENTH FLOOR	0	0	26.78
THIRTEENTH FLOOR	0	0	26.78
TWELFTH FLOOR	0	0	26.78
ELEVENTH FLOOR	0	0	26.78
TENTH FLOOR	0	0	26.78
NINTH FLOOR	0	0	26.78
EIGHTH FLOOR	0	0	26.78
SEVENTH FLOOR	0	0	26.78
SIXTH FLOOR	0	0	26.78
FIFTH FLOOR	0	0	26.78
FOURTH FLOOR	0	0	26.78
THIRD FLOOR	0	0	26.78
SECOND FLOOR	0	0	35.51
GROUND FLOOR	0	0	42.85
Total	0	0	492.98

OWNER'S NAME

M/S REELKANTH INFRA, THROUGH ITS PARTNERS, MR. KAILASH GOKAR KARTIKA AND OTHERS SIX

PROJECT INFORMATION

PLOT NO.: 4 SECTOR NO.: 51

NOTE: Drawn by [Name]

PROJECT TYPE:

CONSULTANT NAME

ATUL PATEL ARCHITECTS

Regd. No.: G/020302480

JOIR NO.	CRG NO.	SCALE	DRAWN BY	CHECKED BY
		1:100		
INWARD NO.	ORDER NO.	DATE		
KEY NO.	DATE	SHEET NO.		
			24-04-2018	

