


PLANNING AREA STATEMENT		PLOT #	
THRESHOLDS	NO OF PLAT	PLANNING REQUIRED	SCOUTER
30.00 TO 40.00 POINT	333	16.5	333
40.00 TO 50.00 POINT	172	86.5	172
TOTAL	505	253 #	505
VEHICLES PLANNED IN	#	12.65	24.20
TOTAL		70.86	501.90
PLANNING REQUIREMENT		212.52	
PLANNING REQUIRED FOR		79.52	
PLANNING REQUIRED FOR		631.90	
TOTAL PLANNING REQUIRED		312	553.42

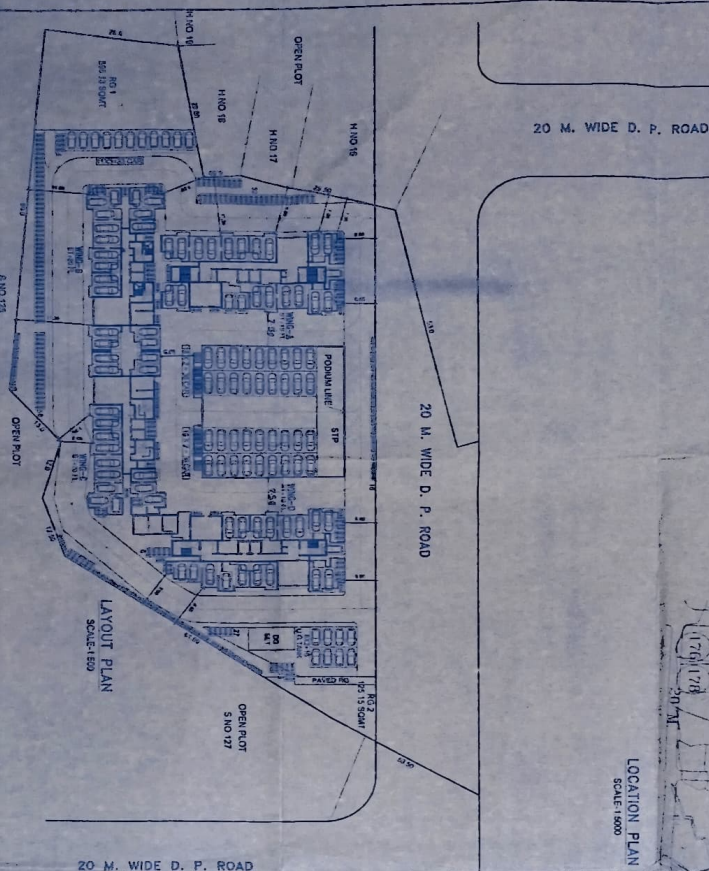


S.NO	H.NO	AREA/FOOT	NAME OF THE OWNERS AS PER I/TZ	APPLICANT
24	B/3	1942.50	MR. MAHESH P.P. PARTNER M/S. DATTAKRIPA DEVELOPERS	MR. MAHESH P.P. PARTNER M/S. DATTAKRIPA DEVELOPERS
24	B/4	7203.20		
TOTAL AREA		9145.00		



AREA DIAGRAM
SCALE: 1:2000

R.C-1 AREA CALCULATION			
1	1/2	= 37.68	x 12.65 = 476.09 SQ. FT.
2	1/2	= 37.68	x 12.15 = 457.04 SQ. FT.
TOTAL ADDITION		=	933.13 SQ. FT.

R.G-2 AREA CALCULATION			
1	1/2 x 23.87	x 10.71	x 1.00 = 125.15 SQ.MT
TOTAL ADDITION			= 125.15 SQ.MT
TOTAL AREA = 1 + 2			= 720.20 SQ.MT

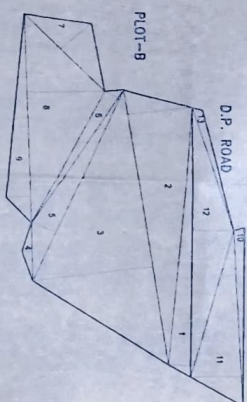

PLOT-B AREA CALCULATION

[illegible]

20.0M D. P. ROAD AREA CALCULATION - B

TOTAL PLOT AREA		TOTAL ADDITION	
10	162	78.40	4.30
11	162	77.90	1.90
12	162	116.30	15.65
13	129	55.03	3.55
TOTAL ADDITION		34.30	
TOTAL PLOT AREA		196.90	
D P ROAD AREA		149.50	
TOTAL ADDITION		97.40	

[illegible][illegible]

CERTIFIED THAT THE PLOT UNDER REFERENCE WAS S
AND THE DIMENSIONS OF SLOTS ETC. OF PLOT STATED ON PLAN
AND THE AREA SO WORKED OUT TALLIES WITH THE AREA STATED IN DO
SCHEDE RECORDS/ LAND RECORDS DEPARTMENT/CITY SURVEY RECORDS.

(SARFETI N. DESAI)

I/WE UNDERSTAND AND HEREBY CONFIRM THAT I/WE WOULD ABIDE BY PLANS APPROVED BY AUTHORITY / COLLECTOR. I/WE WOULD EXECUTE THE STRUCTURE AS PER APPROVED PLANS. I/WE WOULD ENSURE THE WORK SUPERVISION BY PROPER TECHNICAL PERSON SO AS TO MAINTAIN THE QUALITY AND SAFETY AT THE WORK SITE.

[illegible]

MR. MAHESH H. PAIL, PARTNER	DATE OF NO.	JOE NO.
M/S DATTARUPA DEVELOPERS	SCALE	
	DRAWN BY	CHECKED BY
	REGISTRATION NO. OF ARCHITECT	

							CA/09/VZL
--	--	--	--	--	--	--	-----------

SAMEER R. DESA

ARCHITE
14, MIKZA NOOP.1ST
OFF-FLY STATOR, VIB
PHONE - 251166451