

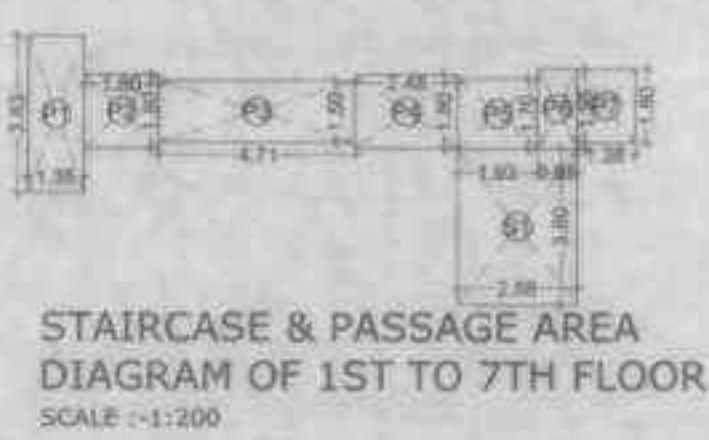
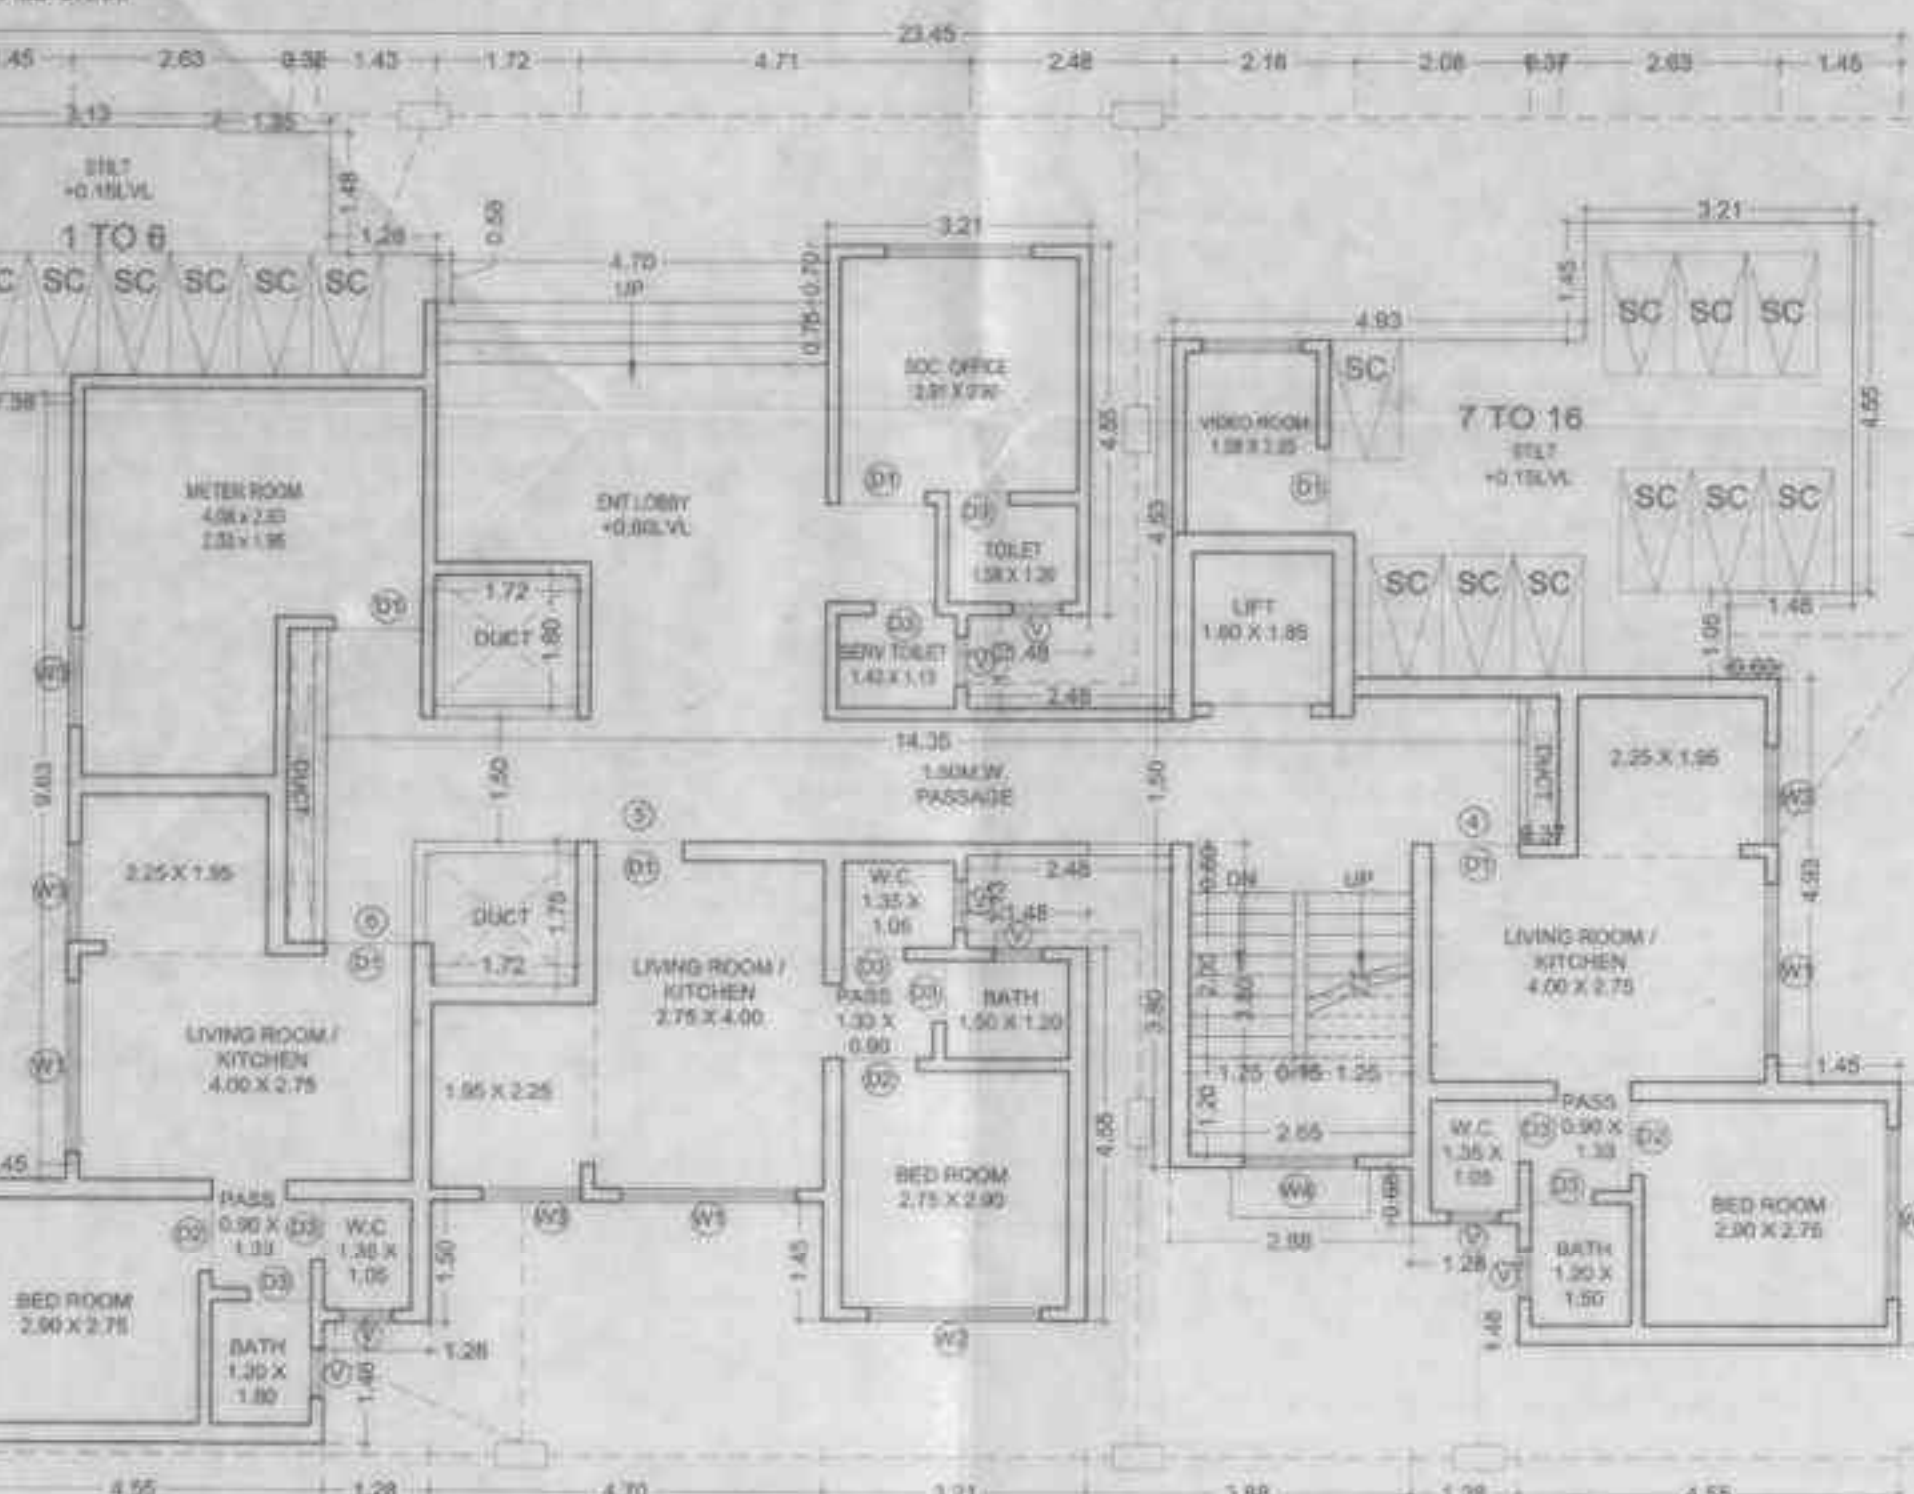


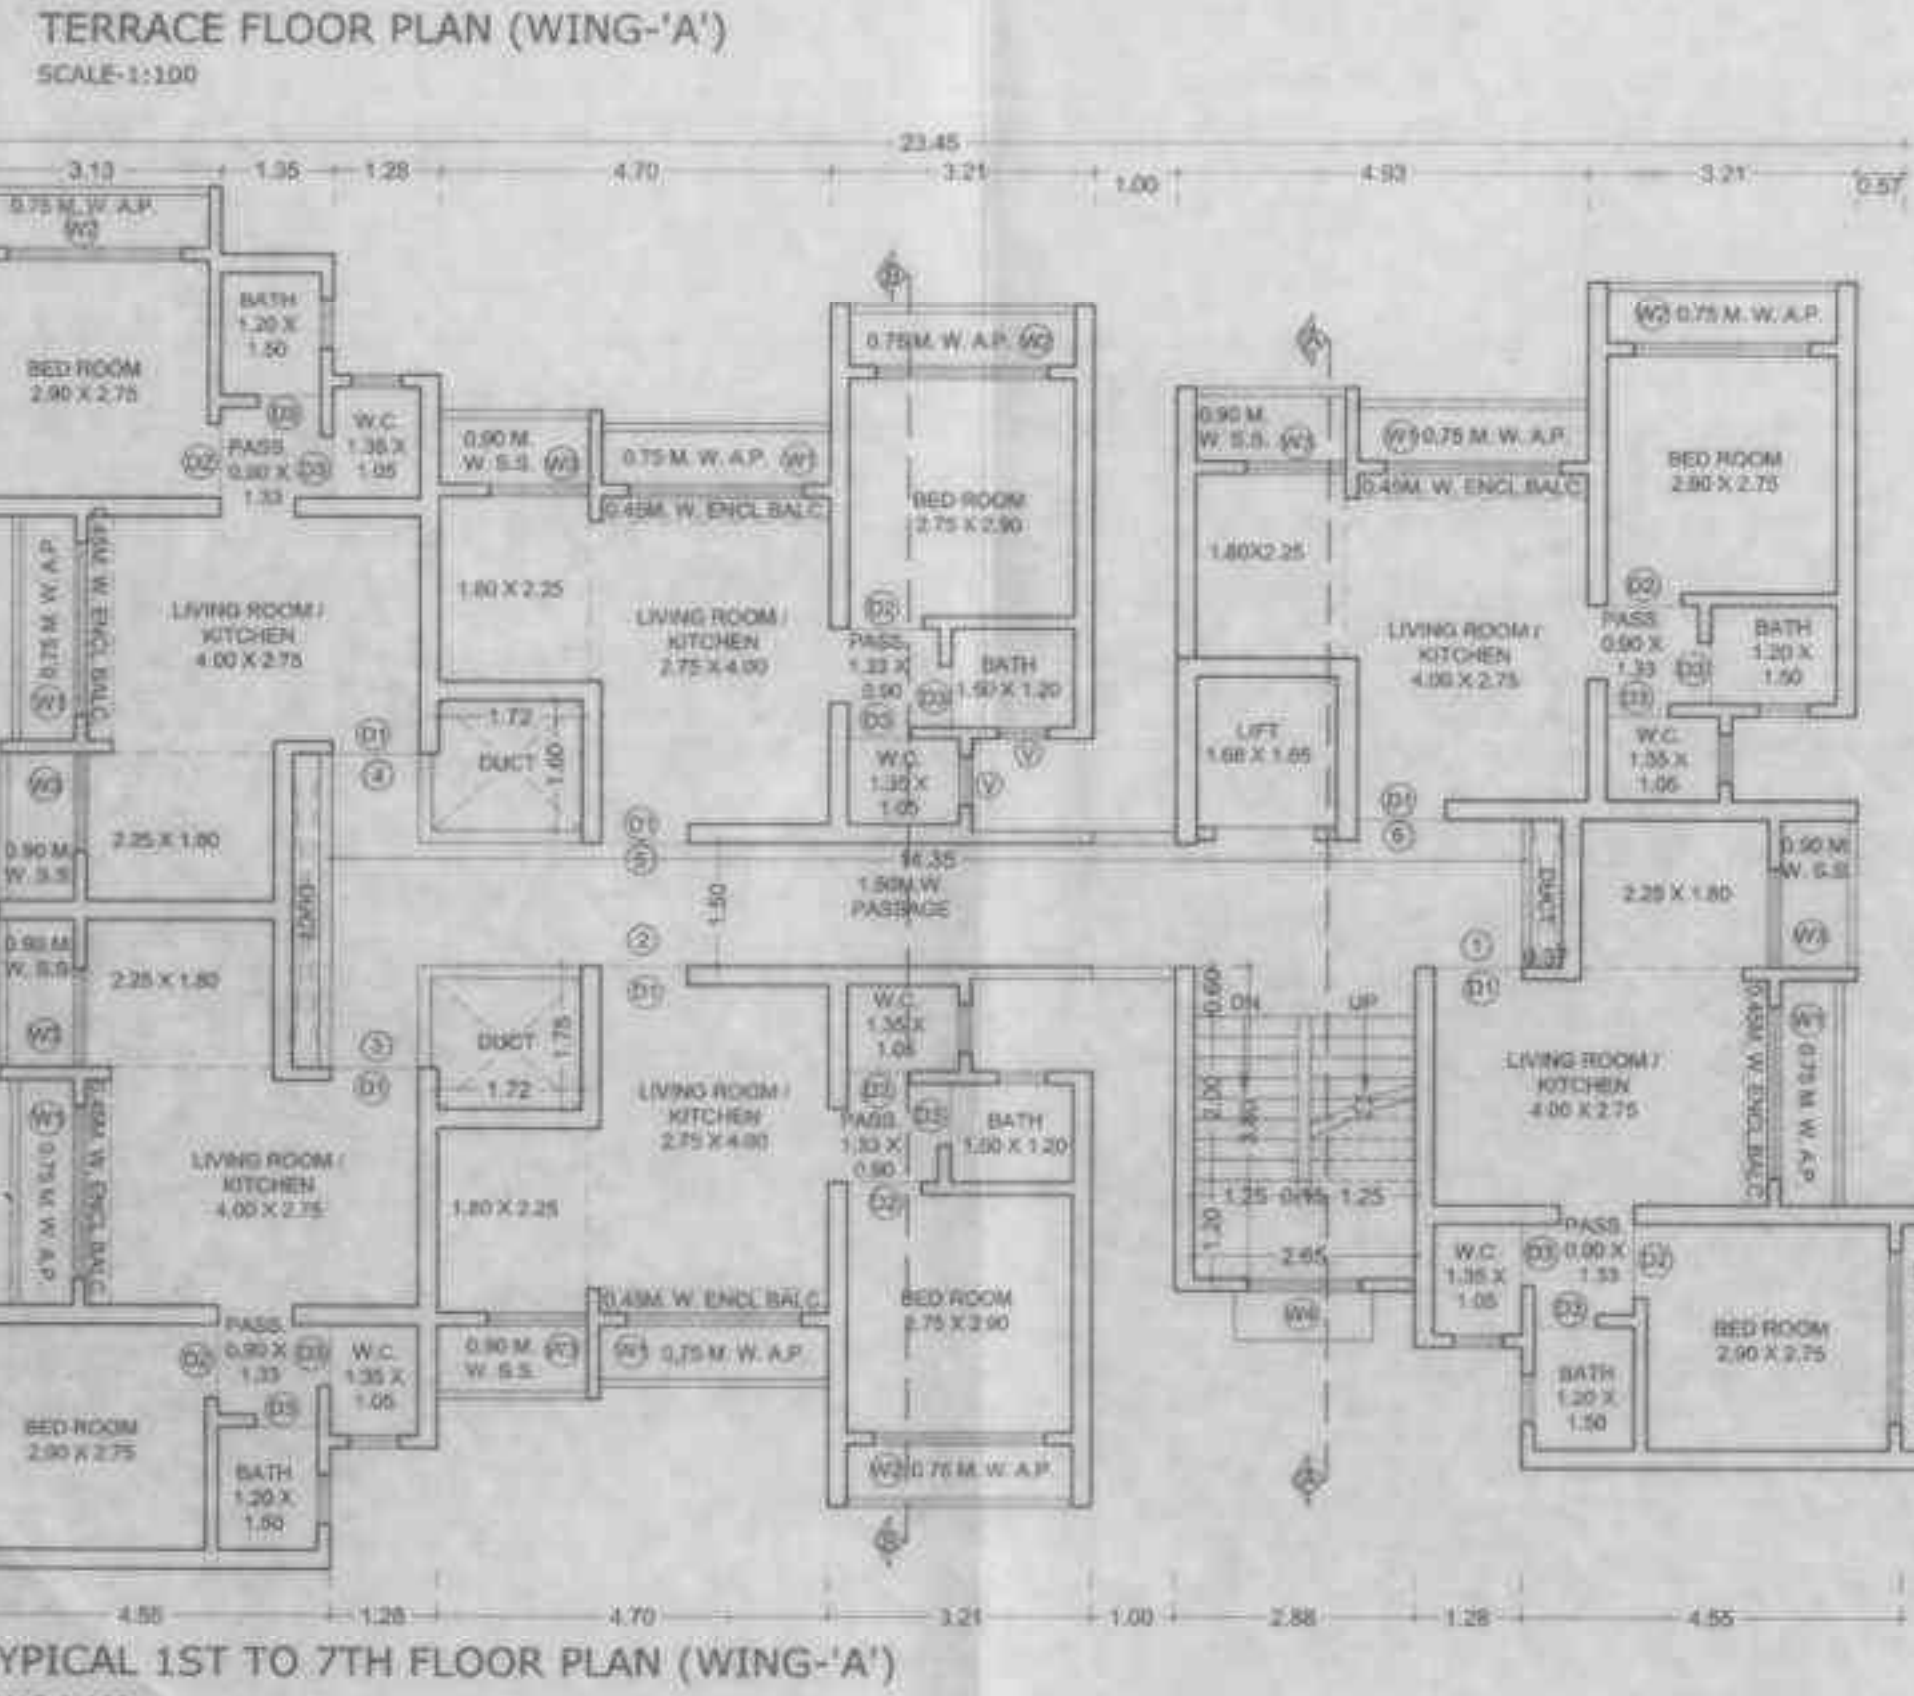

STAIRCASE & PASSAGE AREA CALCULATION FOR 1ST TO 7TH FLOOR			
STAIRCASE AREA CALCULATION			
S1	2.88 X 3.80 X 1 NO	=	10.94 SQ.MT.
TOTAL STAIRCASE AREA		=	10.94 SQ.MT.
COMMON PASSAGE AREA CALCULATION			
P1	1.35 X 3.83 X 1 NO	=	5.17 SQ.MT.
P2	1.80 X 1.80 X 1 NO	=	3.24 SQ.MT.
P3	4.71 X 1.50 X 1 NO	=	7.06 SQ.MT.
P4	2.48 X 1.80 X 1 NO	=	4.46 SQ.MT.
P5	1.30 X 1.70 X 1 NO	=	2.21 SQ.MT.
P6	0.95 X 1.95 X 1 NO	=	1.85 SQ.MT.
P7	1.35 X 1.80 X 1 NO	=	2.43 SQ.MT.
TOTAL COMMON PASSAGE AREA		=	27.96 SQ.MT.
TOTAL STAIRCASE & PASSAGE AREA		=	38.90 SQ.MT.

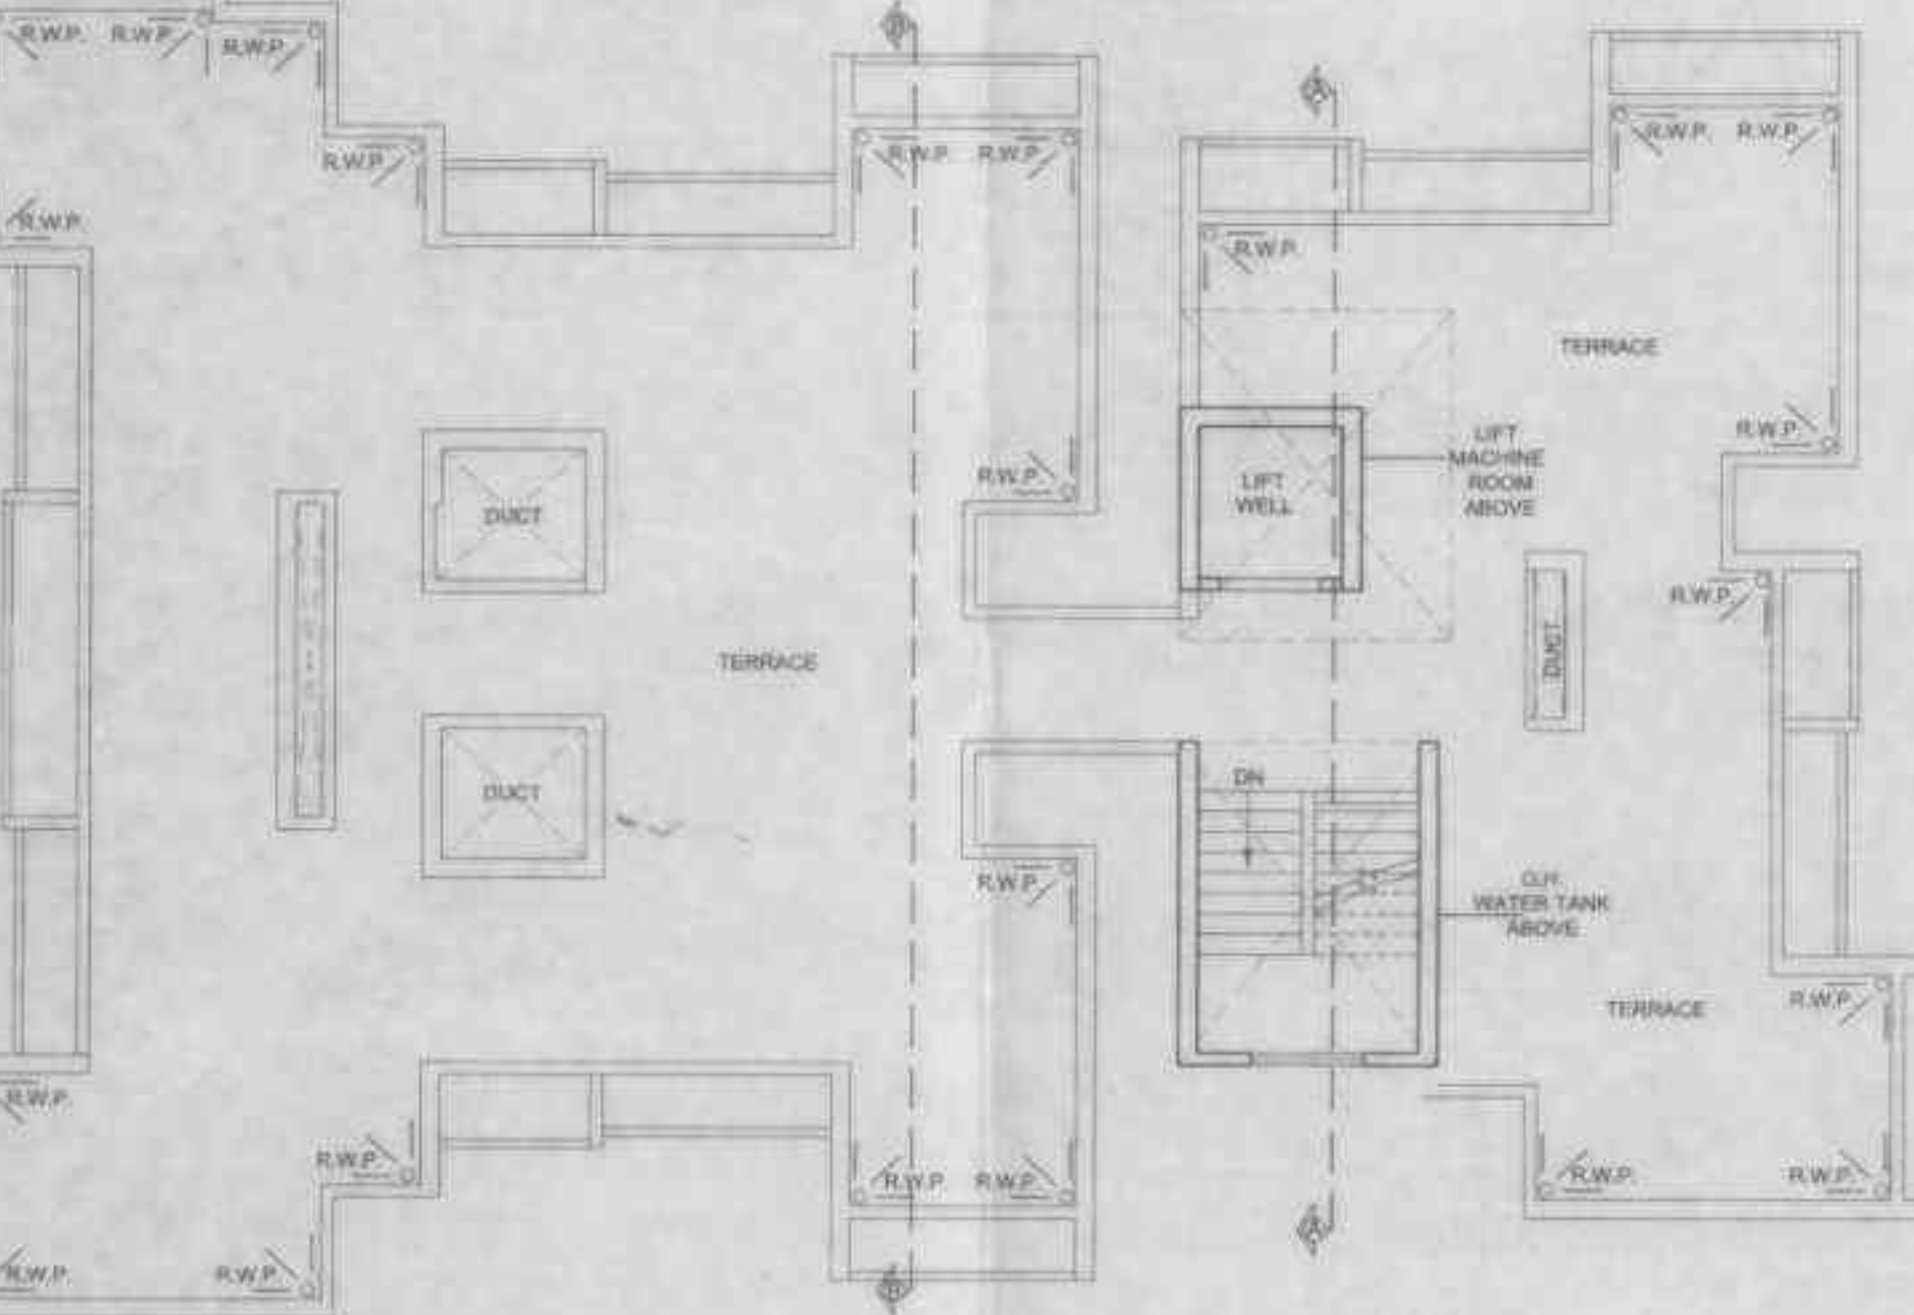


SCHEDULE OF OPENINGS			
S/N	OPENING	SIZE	SPECIFICATIONS
1	D	1.20 X 2.10	T.W. FRAME FULLY PANELLED DOOR
2	D1	1.50 X 2.10	T.W. FRAME FULLY PANELLED DOOR
3	D2	0.90 X 2.10	T.W. FRAME FULLY PANELLED DOOR
4	D3	0.75 X 2.10	T.W. FRAME FULLY PANELLED DOOR
5	O	0.80 X 2.10	OPENING
6	FRD	0.80 X 2.10	FIRE RATED DOOR (KITCHEN)
7	W1	1.20 X 1.20	GLAZED ALUMINUM SLIDING WINDOW
8	W2	1.80 X 1.20	GLAZED ALUMINUM SLIDING WINDOW
9	W3	1.35 X 1.20	GLAZED ALUMINUM SLIDING WINDOW
10	W4	1.30 X 1.40	STAIRCASE VENTILATION
11	V	0.60 X 0.90	GLASS VENTILATOR

BUILT UP AREA CALCULATION FOR TYPICAL 1ST TO 7TH FLOOR			
A	23.45 X 18.72 X 1 NO	=	378.01 SQ.MT.
TOTAL ADDITION		=	378.01 SQ.MT.
DEDUCTIONS			
1	1.35 X 0.07 X 1 NO	=	0.09 SQ.MT.
2	1.28 X 1.55 X 1 NO	=	1.98 SQ.MT.
3	1.80 X 0.80 X 1 NO	=	1.44 SQ.MT.
4	1.72 X 0.07 X 1 NO	=	0.12 SQ.MT.
5	4.70 X 2.88 X 1 NO	=	13.54 SQ.MT.
6	3.21 X 1.45 X 1 NO	=	4.65 SQ.MT.
7	2.48 X 1.13 X 2 NOS	=	5.60 SQ.MT.
8	1.00 X 5.08 X 1 NO	=	5.08 SQ.MT.
9	4.83 X 2.24 X 1 NO	=	10.81 SQ.MT.
10	3.21 X 1.13 X 1 NO	=	3.63 SQ.MT.
11	0.97 X 5.08 X 1 NO	=	4.95 SQ.MT.
12	2.25 X 1.05 X 1 NO	=	2.36 SQ.MT.
13	0.97 X 1.81 X 1 NO	=	1.75 SQ.MT.
14	1.45 X 4.93 X 1 NO	=	7.15 SQ.MT.
15	4.35 X 1.25 X 1 NO	=	5.44 SQ.MT.
16	1.28 X 2.73 X 1 NO	=	3.50 SQ.MT.
17	2.88 X 3.41 X 1 NO	=	9.82 SQ.MT.
18	1.00 X 6.08 X 1 NO	=	6.08 SQ.MT.
19	3.21 X 1.53 X 1 NO	=	4.91 SQ.MT.
20	4.70 X 2.98 X 1 NO	=	14.03 SQ.MT.
21	1.28 X 1.45 X 1 NO	=	1.86 SQ.MT.
22	1.80 X 1.10 X 1 NO	=	1.98 SQ.MT.
23	1.72 X 0.92 X 1 NO	=	1.58 SQ.MT.
24	0.92 X 3.83 X 1 NO	=	3.53 SQ.MT.
25	1.45 X 3.83 X 1 NO	=	5.55 SQ.MT.
26	0.07 X 3.38 X 1 NO	=	0.23 SQ.MT.
TOTAL DEDUCTION		=	128.33 SQ.MT.
TOTAL BUILT UP AREA		=	249.68 SQ.MT.

BALCONY AREA CALCULATION			
B1	2.75 X 0.45 X 3 NOS	=	3.71 SQ.MT.
B2	0.45 X 0.75 X 3 NOS	=	1.01 SQ.MT.
TOTAL BALCONY AREA		=	4.72 SQ.MT.
LIFT AREA CALCULATION			
L1	2.88 X 2.00 X 1 NO	=	5.76 SQ.MT.
TOTAL LIFT AREA		=	5.76 SQ.MT.
TOTAL BUILT UP AREA (X1-Y1+Y2)		=	255.40 SQ.MT.
STAIRCASE AREA CALCULATION			
S1	2.88 X 3.80 X 1 NO	=	10.94 SQ.MT.
TOTAL STAIRCASE AREA		=	10.94 SQ.MT.
COMMON PASSAGE AREA CALCULATION			
P1	1.35 X 3.83 X 1 NO	=	5.17 SQ.MT.
P2	1.80 X 1.80 X 1 NO	=	3.24 SQ.MT.
P3	4.71 X 1.50 X 1 NO	=	7.06 SQ.MT.
P4	2.48 X 1.80 X 1 NO	=	4.46 SQ.MT.
P5	1.30 X 1.70 X 1 NO	=	2.21 SQ.MT.
P6	0.95 X 1.95 X 1 NO	=	1.85 SQ.MT.
P7	1.35 X 1.80 X 1 NO	=	2.43 SQ.MT.
TOTAL COMMON PASSAGE AREA		=	27.96 SQ.MT.
TOTAL BUILT UP AREA (X1-Y1+Y2)		=	283.36 SQ.MT.
NET BUILT UP AREA (X1-Y1+Y2)			
A	23.45 X 11.14 X 1 NO	=	261.23 SQ.MT.
TOTAL ADDITION		=	261.23 SQ.MT.
DEDUCTIONS			
1	1.45 X 3.93 X 1 NO	=	5.70 SQ.MT.
2	2.60 X 3.00 X 1 NO	=	7.80 SQ.MT.
3	0.92 X 5.00 X 1 NO	=	4.60 SQ.MT.
4	1.72 X 0.90 X 1 NO	=	1.55 SQ.MT.
5	1.00 X 1.10 X 1 NO	=	1.10 SQ.MT.
6	1.45 X 1.08 X 1 NO	=	1.56 SQ.MT.
7	1.72 X 2.13 X 1 NO	=	3.66 SQ.MT.
8	4.71 X 2.28 X 1 NO	=	10.74 SQ.MT.
9	2.48 X 2.13 X 1 NO	=	5.28 SQ.MT.
10	2.08 X 1.75 X 1 NO	=	3.64 SQ.MT.
11	0.97 X 3.78 X 1 NO	=	3.67 SQ.MT.
12	2.25 X 1.75 X 1 NO	=	3.94 SQ.MT.
13	1.45 X 4.93 X 1 NO	=	7.15 SQ.MT.
14	4.35 X 1.25 X 1 NO	=	5.44 SQ.MT.
15	1.28 X 2.73 X 1 NO	=	3.50 SQ.MT.
16	3.88 X 0.41 X 1 NO	=	1.59 SQ.MT.
17	2.48 X 1.13 X 1 NO	=	2.80 SQ.MT.
18	1.00 X 2.67 X 1 NO	=	2.67 SQ.MT.
19	3.21 X 1.53 X 1 NO	=	4.91 SQ.MT.
20	4.70 X 2.98 X 1 NO	=	14.01 SQ.MT.
21	1.28 X 1.45 X 1 NO	=	1.86 SQ.MT.
TOTAL DEDUCTION		=	113.98 SQ.MT.
TOTAL BUILT UP AREA (X1-Y1+Y2)		=	149.38 SQ.MT.
LIFT AREA CALCULATION			
L1	2.88 X 2.23 X 1 NO	=	6.42 SQ.MT.
TOTAL LIFT AREA		=	6.42 SQ.MT.
TOTAL BUILT UP AREA (X1-Y1+Y2)		=	155.80 SQ.MT.
STAIRCASE AREA CALCULATION			
S1	2.88 X 3.80 X 1 NO	=	10.94 SQ.MT.
TOTAL STAIRCASE AREA		=	10.94 SQ.MT.
COMMON PASSAGE AREA CALCULATION			
P1	1.35 X 3.83 X 1 NO	=	5.17 SQ.MT.
P2	1.80 X 1.80 X 1 NO	=	3.24 SQ.MT.
P3	4.71 X 1.50 X 1 NO	=	7.06 SQ.MT.
P4	2.48 X 1.80 X 1 NO	=	4.46 SQ.MT.
P5	1.30 X 1.70 X 1 NO	=	2.21 SQ.MT.
P6	0.95 X 1.95 X 1 NO	=	1.85 SQ.MT.
P7	1.35 X 1.80 X 1 NO	=	2.43 SQ.MT.
TOTAL COMMON PASSAGE AREA		=	27.96 SQ.MT.
TOTAL BUILT UP AREA (X1-Y1+Y2)		=	183.76 SQ.MT.
NET BUILT UP AREA (X1-Y1+Y2)			
A	23.45 X 7.83 X 1 NO	=	183.76 SQ.MT.
TOTAL ADDITION		=	183.76 SQ.MT.
DEDUCTIONS			
1	1.45 X 3.93 X 1 NO	=	5.70 SQ.MT.
2	2.60 X 3.00 X 1 NO	=	7.80 SQ.MT.
3	0.92 X 5.00 X 1 NO	=	4.60 SQ.MT.
4	1.72 X 0.90 X 1 NO	=	1.55 SQ.MT.
5	1.00 X 1.10 X 1 NO	=	1.10 SQ.MT.
6	1.45 X 1.08 X 1 NO	=	1.56 SQ.MT.
7	1.72 X 2.13 X 1 NO	=	3.66 SQ.MT.
8	4.71 X 2.28 X 1 NO	=	10.74 SQ.MT.
9	2.48 X 2.13 X 1 NO	=	5.28 SQ.MT.
10	2.08 X 1.75 X 1 NO	=	3.64 SQ.MT.
11	0.97 X 3.78 X 1 NO	=	3.67 SQ.MT.
12	2.25 X 1.75 X 1 NO	=	3.94 SQ.MT.
13	1.45 X 4.93 X 1 NO	=	7.15 SQ.MT.
14	4.35 X 1.25 X 1 NO	=	5.44 SQ.MT.
15	1.28 X 2.73 X 1 NO	=	3.50 SQ.MT.
16	3.88 X 0.41 X 1 NO	=	1.59 SQ.MT.
17	2.48 X 1.13 X 1 NO	=	2.80 SQ.MT.
18	1.00 X 2.67 X 1 NO	=	2.67 SQ.MT.
19	3.21 X 1.53 X 1 NO	=	4.91 SQ.MT.
20	4.70 X 2.98 X 1 NO	=	14.01 SQ.MT.
21	1.28 X 1.45 X 1 NO	=	1.86 SQ.MT.
TOTAL DEDUCTION		=	113.98 SQ.MT.
TOTAL BUILT UP AREA (X1-Y1+Y2)		=	149.38 SQ.MT.

BUILT UP AREA CALCULATION FOR GROUND FLOOR			
A	23.45 X 11.14 X 1 NO	=	261.23 SQ.MT.
TOTAL ADDITION		=	261.23 SQ.MT.
DEDUCTIONS			
1	1.45 X 3.93 X 1 NO	=	5.70 SQ.MT.
2	2.60 X 3.00 X 1 NO	=	7.80 SQ.MT.
3	0.92 X 5.00 X 1 NO	=	4.60 SQ.MT.
4	1.72 X 0.90 X 1 NO	=	1.55 SQ.MT.
5	1.00 X 1.10 X 1 NO	=	1.10 SQ.MT.
6	1.45 X 1.08 X 1 NO	=	1.56 SQ.MT.
7	1.72 X 2.13 X 1 NO	=	3.66 SQ.MT.
8	4.71 X 2.28 X 1 NO	=	10.74 SQ.MT.
9	2.48 X 2.13 X 1 NO	=	5.28 SQ.MT.
10	2.08 X 1.75 X 1 NO	=	3.64 SQ.MT.
11	0.97 X 3.78 X 1 NO	=	3.67 SQ.MT.
12	2.25 X 1.75 X 1 NO	=	3.94 SQ.MT.
13	1.45 X 4.93 X 1 NO	=	7.15 SQ.MT.
14	4.35 X 1.25 X 1 NO	=	5.44 SQ.MT.
15	1.28 X 2.73 X 1 NO	=	3.50 SQ.MT.
16	3.88 X 0.41 X 1 NO	=	1.59 SQ.MT.
17	2.48 X 1.13 X 1 NO	=	2.80 SQ.MT.
18	1.00 X 2.67 X 1 NO	=	2.67 SQ.MT.
19	3.21 X 1.53 X 1 NO	=	4.91 SQ.MT.
20	4.70 X 2.98 X 1 NO	=	14.01 SQ.MT.
21	1.28 X 1.45 X 1 NO	=	1.86 SQ.MT.
TOTAL DEDUCTION		=	113.98 SQ.MT.
TOTAL BUILT UP AREA		=	147.25 SQ.MT.

LIFT AREA CALCULATION			
L1	2.88 X 2.23 X 1 NO	=	6.42 SQ.MT.
TOTAL LIFT AREA		=	6.42 SQ.MT.
TOTAL BUILT UP AREA (X1-Y1+Y2)		=	153.67 SQ.MT.
STAIRCASE AREA CALCULATION			
S1	2.88 X 3.80 X 1 NO	=	10.94 SQ.MT.
TOTAL STAIRCASE AREA		=	10.94 SQ.MT.
COMMON PASSAGE AREA CALCULATION			
P1	1.35 X 3.83 X 1 NO	=	5.17 SQ.MT.
P2	1.80 X 1.80 X 1 NO	=	3.24 SQ.MT.
P3	4.71 X 1.50 X 1 NO	=	7.06 SQ.MT.
P4	2.48 X 1.80 X 1 NO	=	4.46 SQ.MT.
P5	1.30 X 1.70 X 1 NO	=	2.21 SQ.MT.
P6	0.95 X 1.95 X 1 NO	=	1.85 SQ.MT.
P7	1.35 X 1.80 X 1 NO	=	2.43 SQ.MT.
TOTAL COMMON PASSAGE AREA		=	27.96 SQ.MT.
TOTAL BUILT UP AREA (X1-Y1+Y2)		=	181.63 SQ.MT.
NET BUILT UP AREA (X1-Y1+Y2)			
A	23.45 X 7.83 X 1 NO	=	183.76 SQ.MT.
TOTAL ADDITION		=	183.76 SQ.MT.
DEDUCTIONS			
1	1.45 X 3.93 X 1 NO	=	5.70 SQ.MT.
2	2.60 X 3.00 X 1 NO	=	7.80 SQ.MT.
3	0.92 X 5.00 X 1 NO	=	4.60 SQ.MT.
4	1.72 X 0.90 X 1 NO	=	1.55 SQ.MT.
5	1.00 X 1.10 X 1 NO	=	1.10 SQ.MT.
6	1.45 X 1.08 X 1 NO	=	1.56 SQ.MT.
7	1.72 X 2.13 X 1 NO	=	3.66 SQ.MT.
8	4.71 X 2.28 X 1 NO	=	10.74 SQ.MT.
9	2.48 X 2.13 X 1 NO	=	5.28 SQ.MT.
10	2.08 X 1.75 X 1 NO	=	3.64 SQ.MT.
11	0.97 X 3.78 X 1 NO	=	3.67 SQ.MT.
12	2.25 X 1.75 X 1 NO	=	3.94 SQ.MT.
13	1.45 X 4.93 X 1 NO	=	7.15 SQ.MT.
14	4.35 X 1.25 X 1 NO	=	5.44 SQ.MT.
15	1.28 X 2.73 X 1 NO	=	3.50 SQ.MT.
16	3.88 X 0.41 X 1 NO	=	1.59 SQ.MT.
17	2.48 X 1.13 X 1 NO	=	2.80 SQ.MT.
18	1.00 X 2.67 X 1 NO	=	2.67 SQ.MT.
19	3.21 X 1.53 X 1 NO	=	4.91 SQ.MT.
20	4.70 X 2.98 X 1 NO	=	14.01 SQ.MT.
21	1.28 X 1.45 X 1 NO	=	1.86 SQ.MT.
TOTAL DEDUCTION		=	113.98 SQ.MT.
TOTAL BUILT UP AREA (X1-Y1+Y2)		=	149.38 SQ.MT.

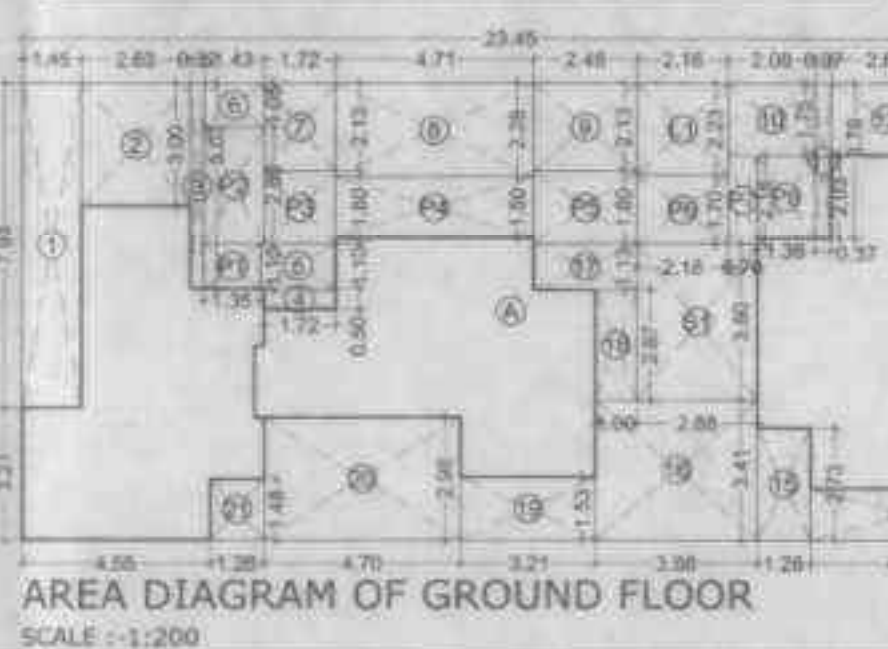

STAIRCASE & PASSAGE AREA SUMMARY (WING-A)			
S/N	FLOOR	STAIRCASE AREA	PASSAGE AREA
1	GROUND FLOOR	10.94	28.26
2	1st FLOOR	10.94	27.55
3	2nd FLOOR	10.94	27.55
4	3rd FLOOR	10.94	27.55
5	4th FLOOR	10.94	27.55
6	5th FLOOR	10.94	27.55
7	6th FLOOR	10.94	27.55
8	7th FLOOR	10.94	27.55
TOTAL		87.52	221.11

BUILT UP AREA SUMMARY (WING-A)			
S/N	FLOOR	BUILT UP AREA	NO. OF BAL.
1	GROUND FLOOR	184.11	3
2	1st FLOOR	199.90	6
3	2nd FLOOR	199.90	6
4	3rd FLOOR	199.90	6
5	4th FLOOR	199.90	6
6	5th FLOOR	199.90	6
7	6th FLOOR	199.90	6
8	7th FLOOR	199.90	6
TOTAL		1503.41	45

PARKING AREA STATEMENT (4-WHEELER) (WING-'A')			
S.NO.	DESCRIPTION	NO. OF TS.	PARKING REQUIRED BY REGULATOR
A. PARKING REQUIRED FOR RESIDENCES AS PER TABLE No. 6(B) (a+b)			
1	FOR FLAT AREA BELOW 0.35 Sq.M	45	NIL
2	FOR FLAT AREA Btwn 35.50 Sq.m	NIL	NIL
3	FOR FLAT AREA Btwn 70.75 Sq.M	NIL	NIL
4	FOR FLAT AREA ABOVE 75 Sq.M	NIL	NIL
TOTAL PARKING REQUIRED FOR 5 RESIDENTIAL		45	
B. PARKING REQUIRED FOR COMMERCIAL AS PER TABLE No. 6 (10)			
C. VISITOR PARKING REQUIRED AS PER TABLE No. 6 (B) (c).			
10% VISITOR PARKING			
D	TOTAL PARKING REQUIRED (A+B+C)		NIL
E. TOTAL PARKING PROVIDED		REFER LAYOUT SHEET	
PARKING AREA STATEMENT (2- WHEELER)			
6	2 WHEELER PARKING REQUIRED FOR RESI	45	
7	TOTAL 2 WHEELER PARKING REQUIRED		
PARKING PROVIDED		REFER LAYOUT SHEET	

