


STAMP OF APPROVAL

Sanctioned No. *Wakad/62/2022*
Subject to conditions mentioned in the
Office Order No.
even dated *3/13/2022*



Pimpri
Date *3/13/2022*

2.5
Deputy Engineer
Building Permission and Unauthorised Construction/
Enforcement Control & Demolition Department
Pimpri Chinchwad Municipal Corporation
Pimpri - 411 018

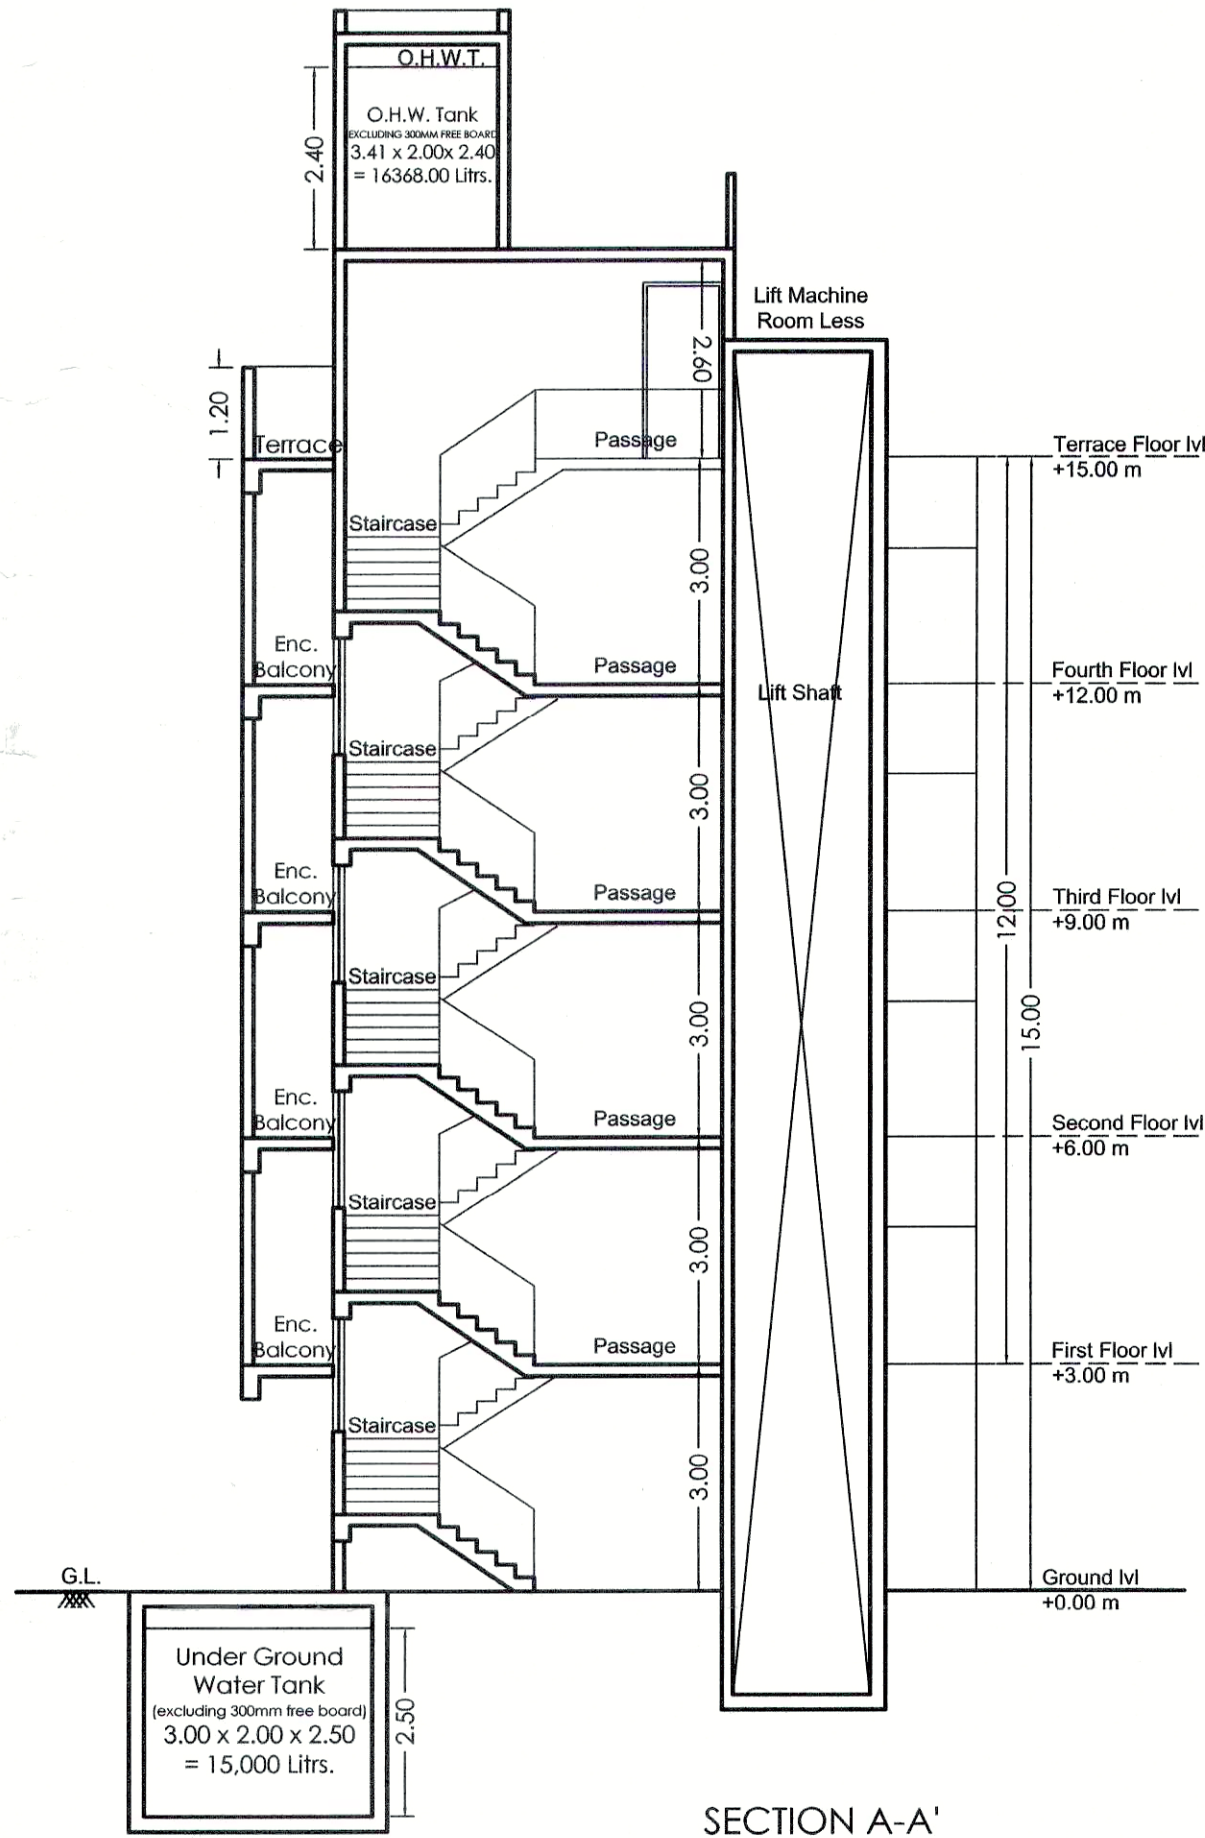

NORTH SIDE ELEVATION

SCHEDULE OF OPENING (BUILDING - A)			
NAME	LENGTH	HEIGHT	NOS
MD	1.05	2.30	15
D1	0.80	2.30	56
D2	0.90	2.30	49
FD1	1.50	2.30	35
FD2	1.80	2.30	14
LD	0.90	2.30	8
V	0.60	0.90	49
W	1.80	1.50	21
W1	2.00	1.50	7
W2	2.20	1.50	7
W3	2.30	1.50	8
W4	0.90	1.50	7
W5	1.50	1.50	28

TITLE					
PROPOSED RESIDENTIAL BUILDING AT S.NO. 130/6(P), AT WAKAD, PUNE.					
OWNER :					
MRS. URMILA PARDESHI				<i>Urmila</i>	
MR. SIDDHARTH JAIN				<i>Siddharth</i>	
MR. KUNAL JAIN				<i>Kunal</i>	
Architect VISHAL N. BAFNA kalparachana ARCHITECT, INTERIOR & ENVIRONMENTAL CONSULTANT KEDAR APPT., 28/1A/1, SUDARSHANNAGAR, CHINCHWAD, PUNE - 33 CONTACT : 09422045344, 09370712824, e-mail:staff.kalparachana@gmail.com				<i>Vishal</i>	
SIGNATURE					
JOB NO.		DRG. NO.	SCALE	DRAWN BY	CHECKED BY
			1:100	SHRUTI	VISHAL
INWARD NO		PCMC/0037/2021/130/6(P)/ZONE D/WAKAD/I		DATE	17-03-2022
KEY NO				SHEET NO.	02 / 02