

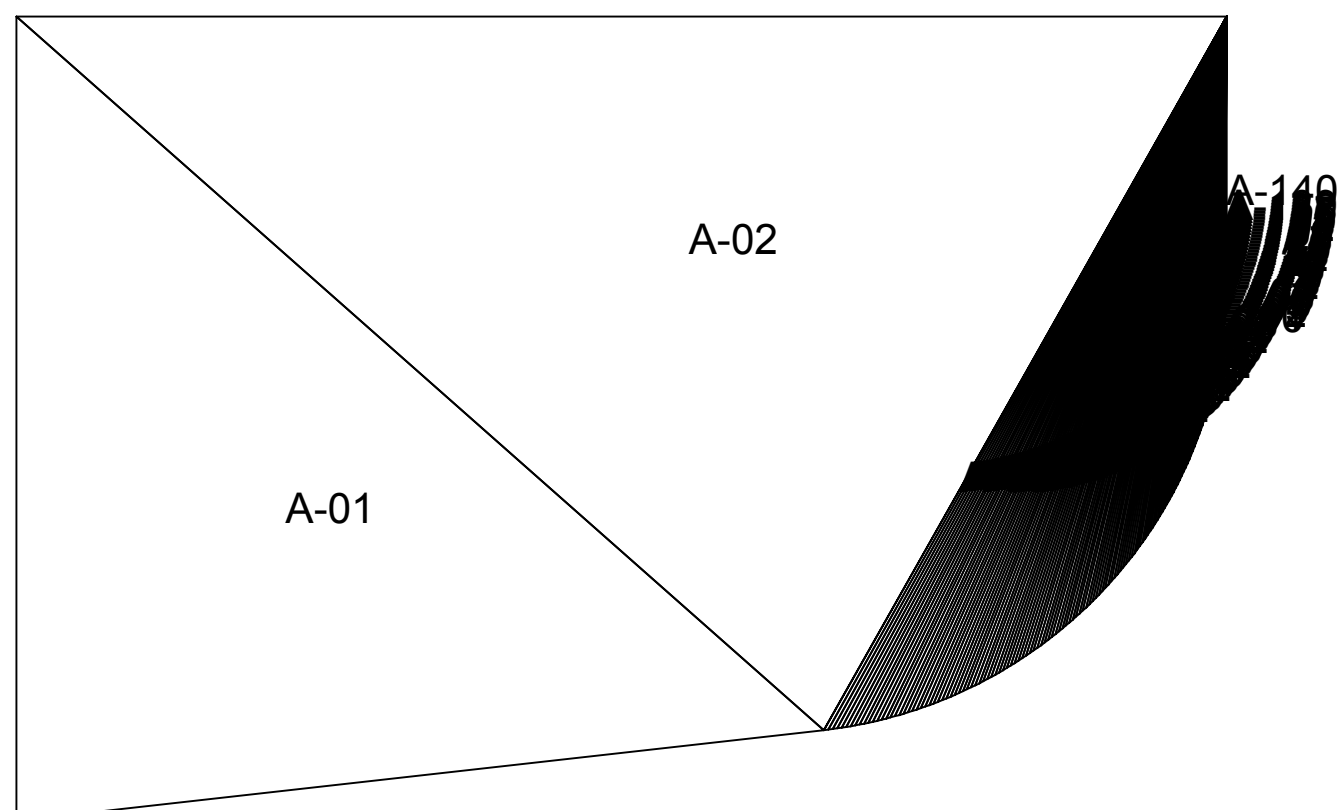


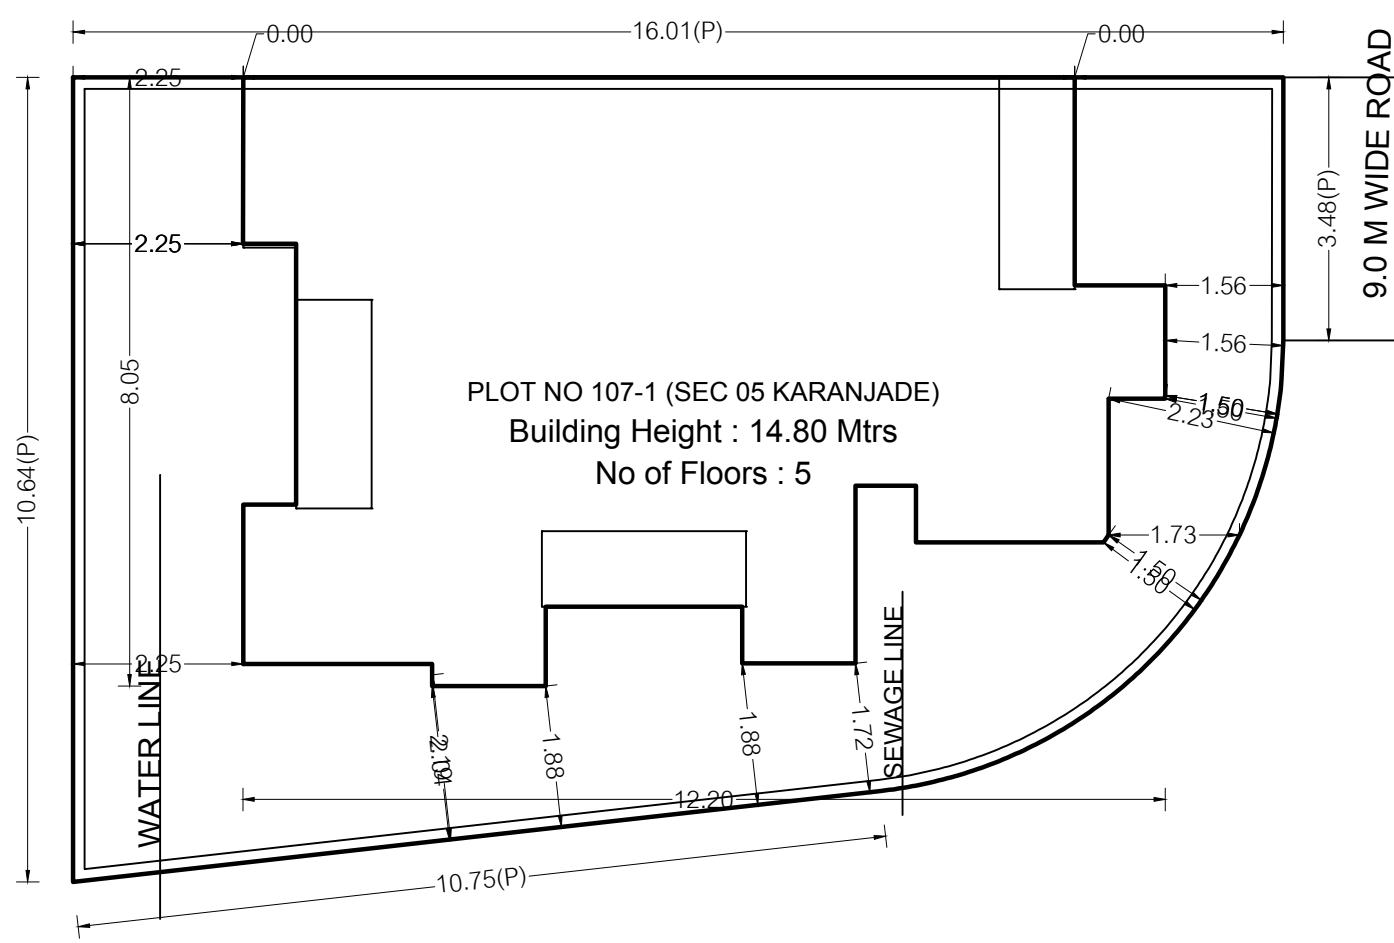

PARKING CALCULATION							
TYPE	CARPET AREA FS (M2)	TENEMENT (NOS)	CAR (NOS)	SCOOTER (NOS)	CYCLE (NOS)	REQD.	REQD.
Residential	0.0 - 45.0	4	12	1	3	-	-
Residential	45.0 - 60.0	2	0	1	0	-	-
Residential	60.0 - ...	1	0	1	0	-	-
Total	Required	-	-	-	-	-	-
Total	Proposed	-	-	-	-	-	-


WATER REQUIREMENT					
TANK	TENEMENT	OCCUPANT LOAD (NOS.)	CONSUMPTION PER DAY (LIT)	REQUIRED CAPACITY (LIT)	PROPOSED CAPACITY (LIT)
OHWT	12	7.5	90	200	18000.00
UGWT	00.00	00.00	00.00	00.00	00.00
TOTAL	12	7.5	90	200	18000.00
OVERHEAD (40%)					7200.00
UNDERGROUND (60%)					10800.00
TOTAL					18000.00

PLOT NO 107 (SEC 05 KARANJADE)

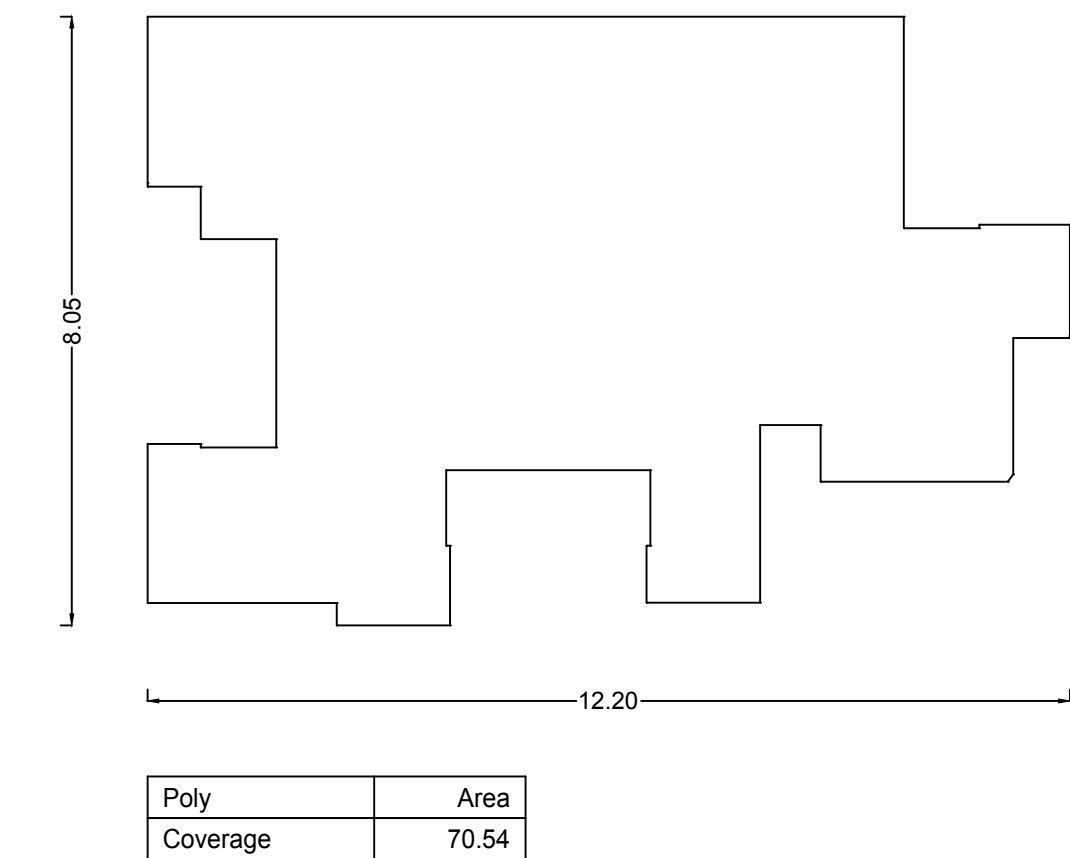


Poly	Area
Coverage	70.54

Triangle	Area
A-01	68.82
A-02	75.56
A-03	0.26
A-04	0.26
A-05	0.26
A-06	0.26
A-07	0.25
A-08	0.25
A-09	0.25
A-10	0.25
A-11	0.25
A-12	0.25
A-13	0.24
A-14	0.24
A-15	0.24
A-16	0.24
A-17	0.24
A-18	0.23
A-19	0.23
A-20	0.23
A-21	0.23
A-22	0.23
A-23	0.22
A-24	0.22
A-25	0.22
A-26	0.22
A-27	0.21
A-28	0.21
A-29	0.21
A-30	0.21
A-31	0.21
A-32	0.20
A-33	0.20
A-34	0.20
A-35	0.20
A-36	0.20
A-37	0.19
A-38	0.19
A-39	0.19
A-40	0.19
A-41	0.19
A-42	0.18
A-43	0.18
A-44	0.18
A-45	0.18
A-46	0.18
A-47	0.17
A-48	0.17
A-49	0.17
A-50	0.17
A-51	0.17
A-52	0.16
A-53	0.16
A-54	0.16
A-55	0.16
A-56	0.15
A-57	0.15
A-58	0.15
A-59	0.15
A-60	0.15
A-61	0.14
A-62	0.14
A-63	0.14
A-64	0.14
A-65	0.14
A-66	0.13
A-67	0.13
A-68	0.13
A-69	0.13
A-70	0.13
A-71	0.12
A-72	0.12
A-73	0.12
A-74	0.12
A-75	0.12
A-76	0.11
A-77	0.11
A-78	0.11
A-79	0.11
A-80	0.11
A-81	0.10
A-82	0.10
A-83	0.10
A-84	0.10
A-85	0.10
A-86	0.09
A-87	0.09
A-88	0.09
A-89	0.09
A-90	0.09
A-91	0.09
A-92	0.08
A-93	0.08
A-94	0.08
A-95	0.08
A-96	0.07
A-97	0.07
A-98	0.07
A-99	0.07
A-100	0.07
A-101	0.07
A-102	0.07
A-103	0.06
A-104	0.06
A-105	0.06
A-106	0.06
A-107	0.06
A-108	0.06
A-109	0.05
A-110	0.05
A-111	0.05
A-112	0.05
A-113	0.05
A-114	0.05
A-115	0.04
A-116	0.04
A-117	0.04
A-118	0.04
A-119	0.04
A-120	0.04
A-121	0.03
A-122	0.03
A-123	0.03
A-124	0.03
A-125	0.03
A-126	0.03
A-127	0.03
A-128	0.02
A-129	0.02
A-130	0.02
A-131	0.02
A-132	0.02
A-133	0.02
A-134	0.02
A-135	0.02
A-136	0.01
A-137	0.01
A-138	0.01
A-139	0.01
A-140	0.04
Total (PLOT)	150.01

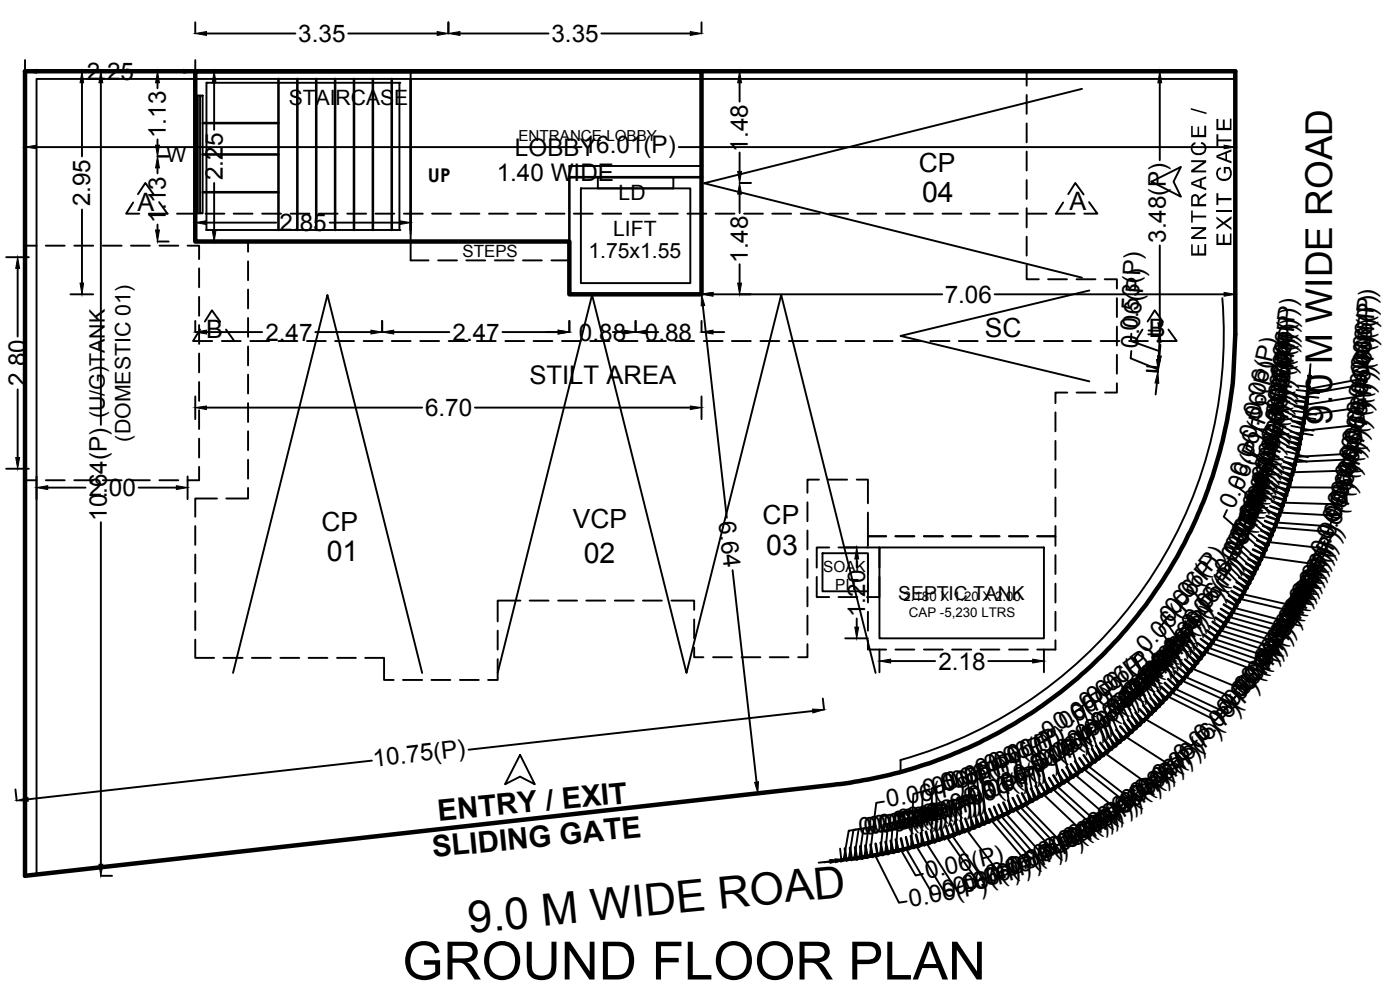

ROAD SIDE ELEVATION

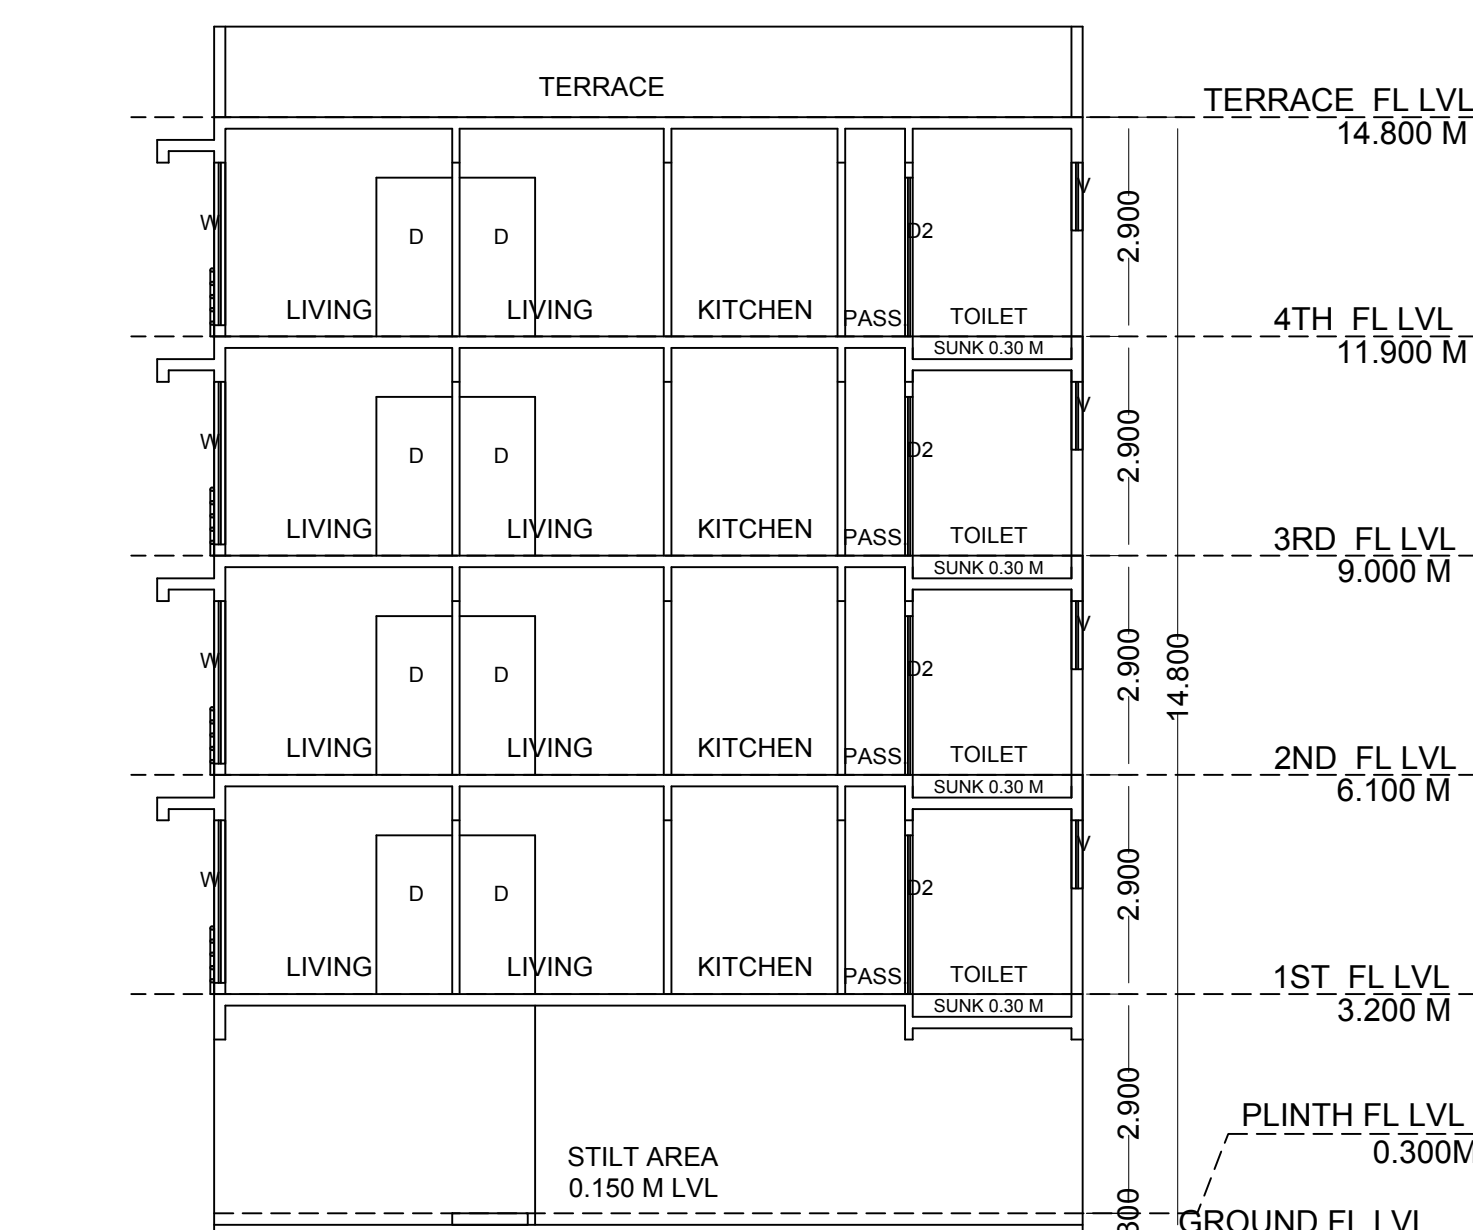


SECTION AT BB


FLOOR WISE CARPET AREA: PLOT NO 107 (SEC 05 KARANJADE)					
FLOOR	CARPET NAME	CARPET AREA	BAL. AREA	CARPET+BAL. AREA	TOTAL AREA
TYPICAL - 1, 3 FLOOR PLAN	101.301	16.41	2.80	19.21	56.33
	102.302	16.80	2.70	19.50	
	103.303	14.86	2.76	17.62	
TYPICAL - 2, 4 FLOOR PLAN	201.401	16.41	2.80	19.21	56.33
	202.402	16.80	2.70	19.50	
	203.403	14.86	2.76	17.62	

FLOOR WISE FSI STATEMENT: PLOT NO 107 (SEC 05 KARANJADE)										
FLOORS	COMM.	RESI.	IND.	SPEC.	BALCONY	PASSAGE	STAIR	LIFT	TENEMENTS	TOTAL FSI AREA
TERRACE FLOOR	0.00	0.00	0.00	0.00	0.00	0.00	0.00	0.00	0	0.00
FOURTH FLOOR	0.00	55.67	0.00	0.00	8.26	6.65	6.06	2.14	3	55.67
THIRD FLOOR	0.00	55.67	0.00	0.00	8.26	6.65	6.06	2.14	3	55.67
SECOND FLOOR	0.00	55.67	0.00	0.00	8.26	6.65	6.06	2.14	3	55.67
FIRST FLOOR	0.00	55.67	0.00	0.00	8.26	6.65	6.06	2.14	3	55.67
GROUND FLOOR	0.00	0.00	0.00	0.00	0.00	7.18	6.41	2.71	0	0.00
Total	0.00	222.66	0.00	0.00	33.04	33.78	30.65	11.27	12	222.66


BUILDING WISE FSI STATEMENT										
BUILDING	COMM.	RESI.	IND.	SPEC.	BALCONY	PASSAGE	STAIR	LIFT	TENEMENTS	TOTAL FSI AREA
PLOT NO 107-1 (SEC 05 KARANJADE)	0.00	222.66	0.00	0.00	33.04	33.78	30.65	11.27	12	222.66
Total	0.00	222.66	0.00	0.00	33.04	33.78	30.65	11.27	12	222.66

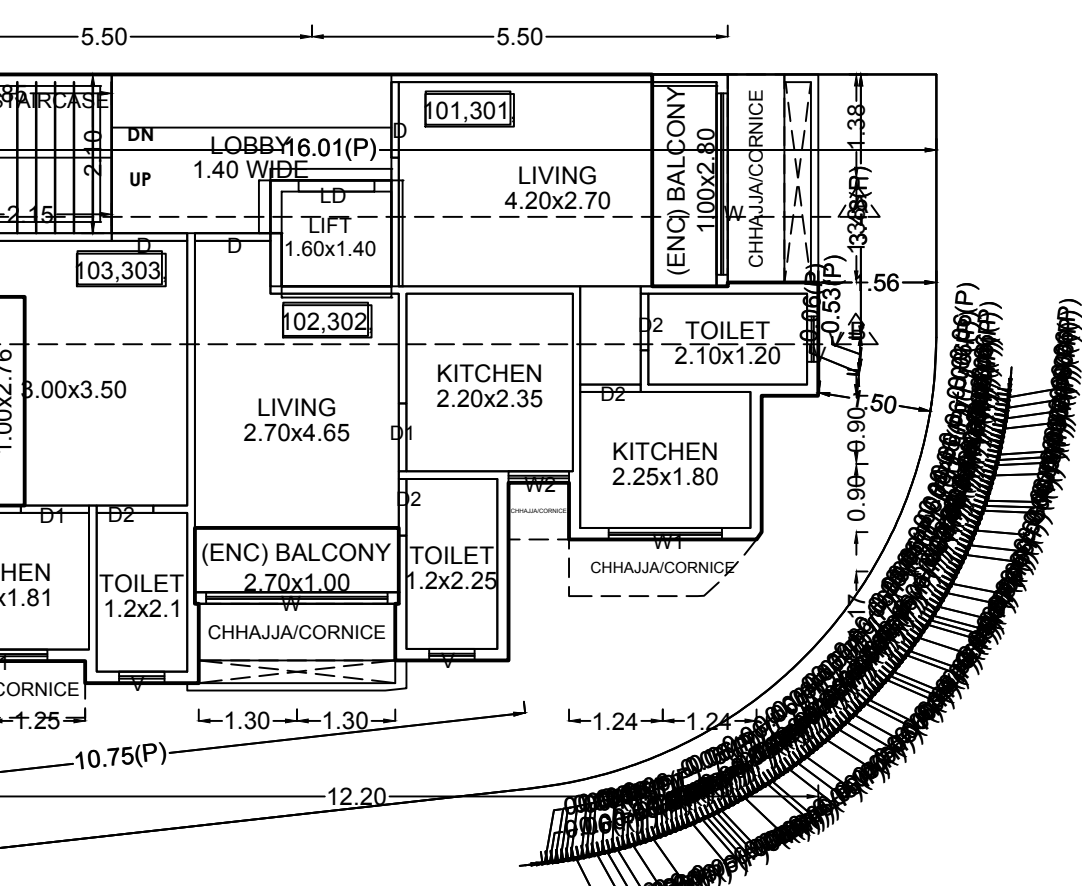

TYPICAL - 1, 3 FLOOR PLAN

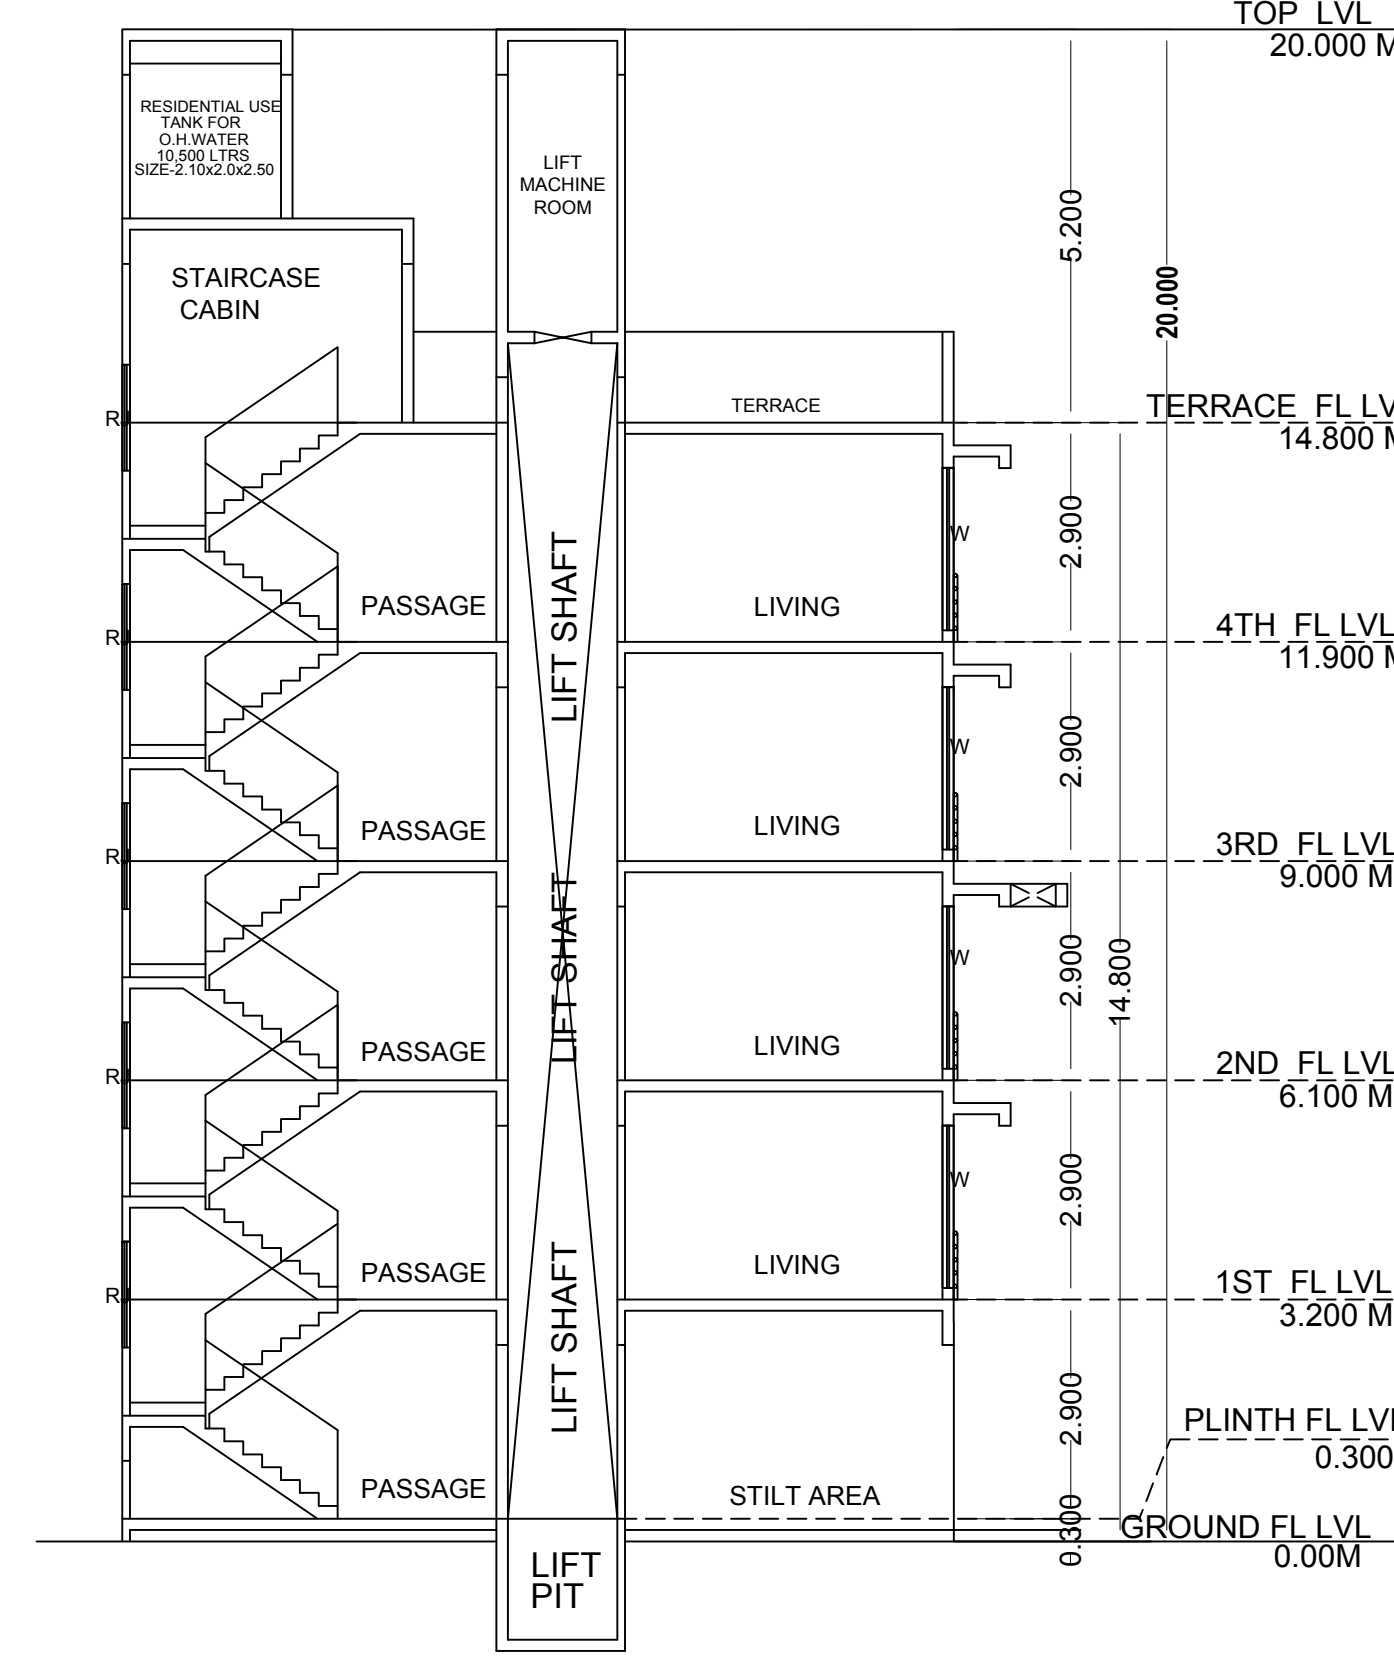


SECTION AT AA

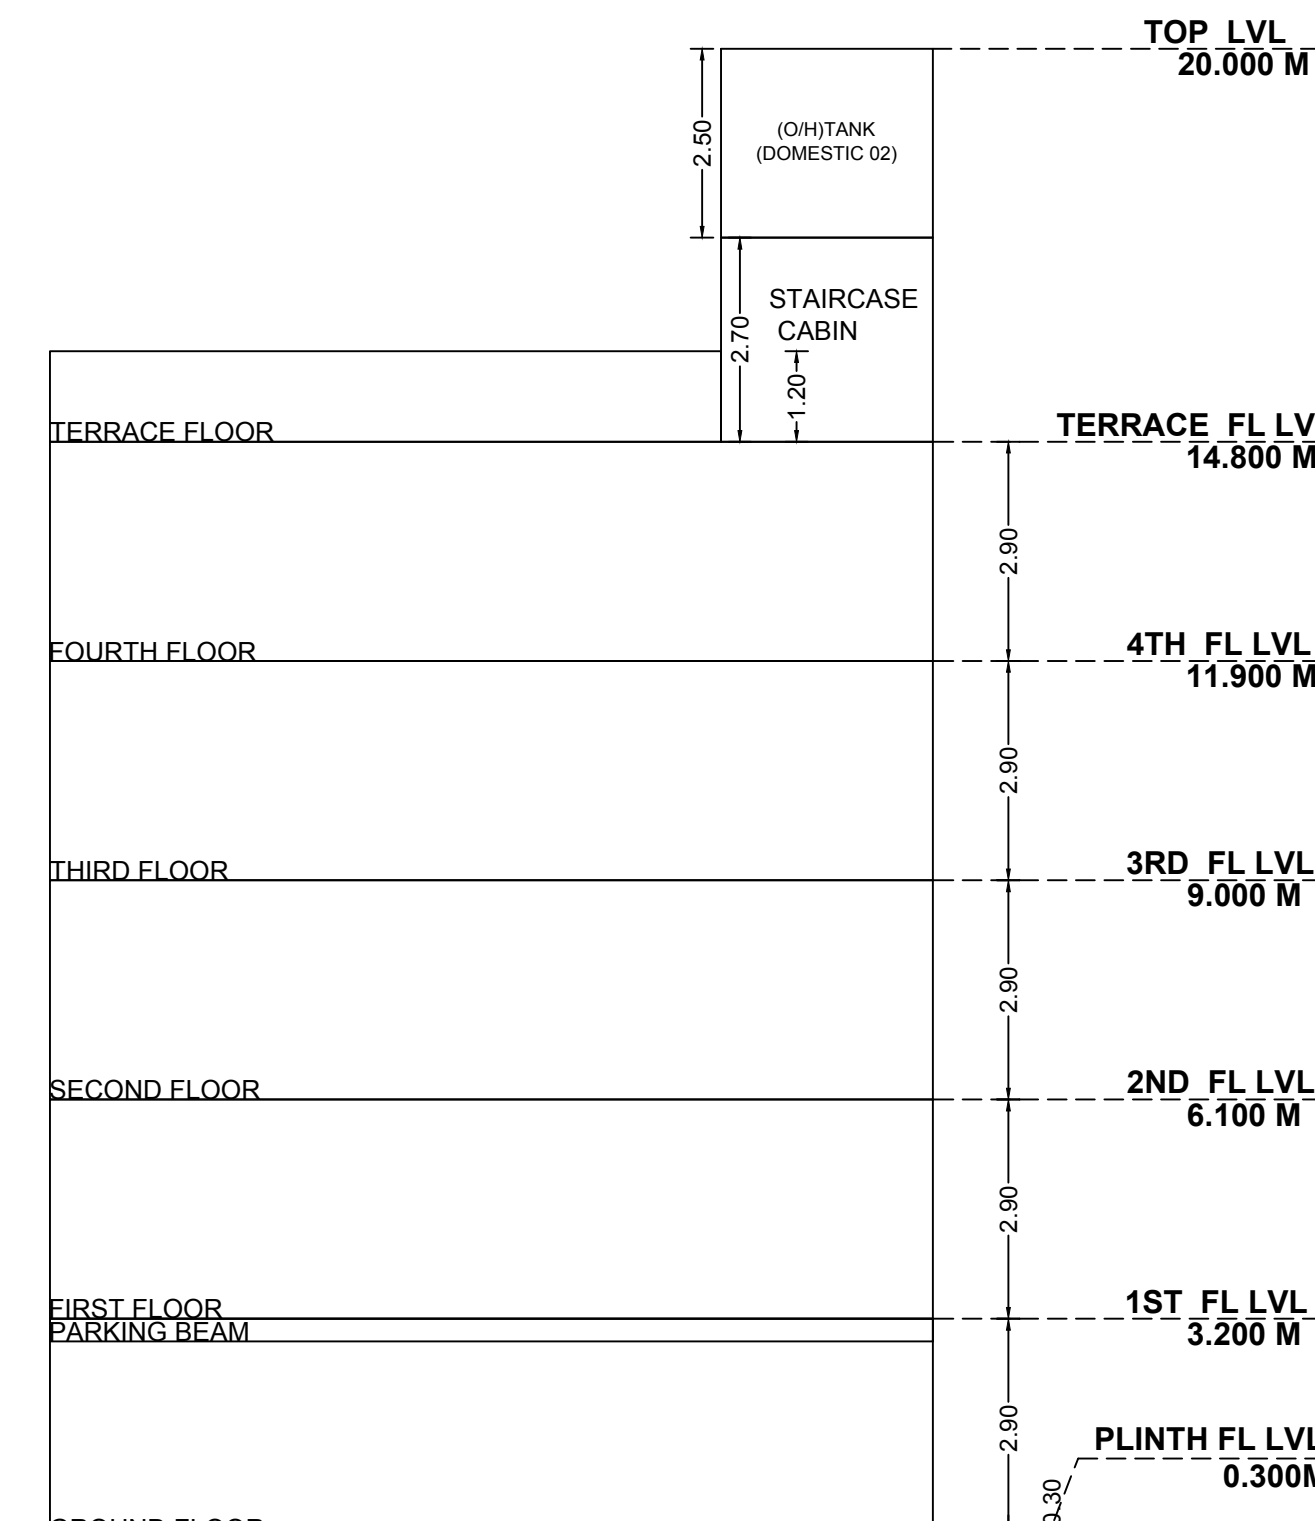

C.B, F.B, LOBBY STATEMENT: PLOT NO 107 (SEC 05 KARANJADE)



FLOOR	NO. OF C.B	NO. OF F.B	LOBBY AREA
FOURTH FLOOR	0	0	6.65
THIRD FLOOR	0	0	6.65
SECOND FLOOR	0	0	6.65
FIRST FLOOR	0	0	6.65
GROUND FLOOR	0	0	7.18
Total	0	0	33.78

BALCONY CALCULATIONS: PLOT NO 107 (SEC 05 KARANJADE)				
FLOOR	SIZE	AREA	PERM AREA	TOT. AREA
FOURTH FLOOR	1.00 X 2.70 X 1	2.70	8.35	8.26
THIRD FLOOR	1.00 X 2.80 X 1	2.80		
SECOND FLOOR	1.00 X 2.76 X 1	2.76		
FIRST FLOOR	1.00 X 2.70 X 1	2.70	8.35	8.26
GROUND FLOOR	1.00 X 2.80 X 1	2.80		
SECOND FLOOR	1.00 X 2.70 X 1	2.70	8.35	8.26
FIRST FLOOR	1.00 X 2.80 X 1	2.80		
GROUND FLOOR	1.00 X 2.76 X 1	2.76	8.35	8.26
Total	-	-	33.40	33.04

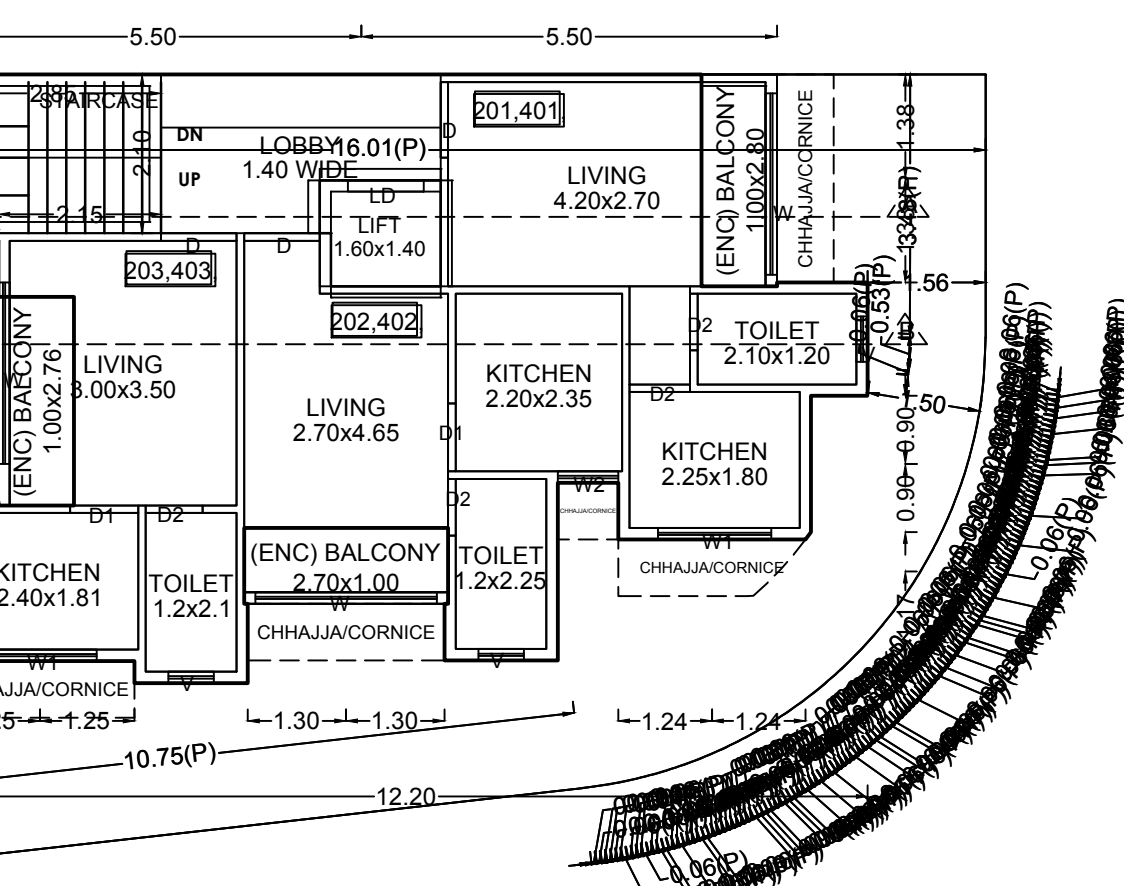

TYPICAL - 2, 4 FLOOR PLAN

POLYGON			SIZE	AREA
A-Block	2.95	X	6.70	19.76
01	0.70	X	4.95	3.46
02	1.55	X	1.75	2.71
P1	2.25	X	2.85	6.41
S1	2.25	X	2.85	6.41
Total	-	-	-	55.67

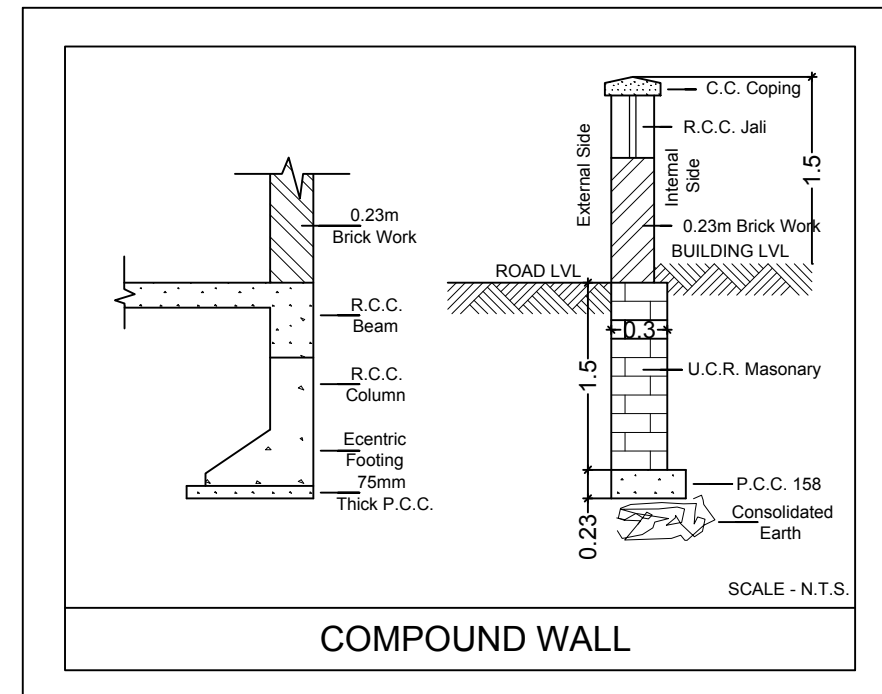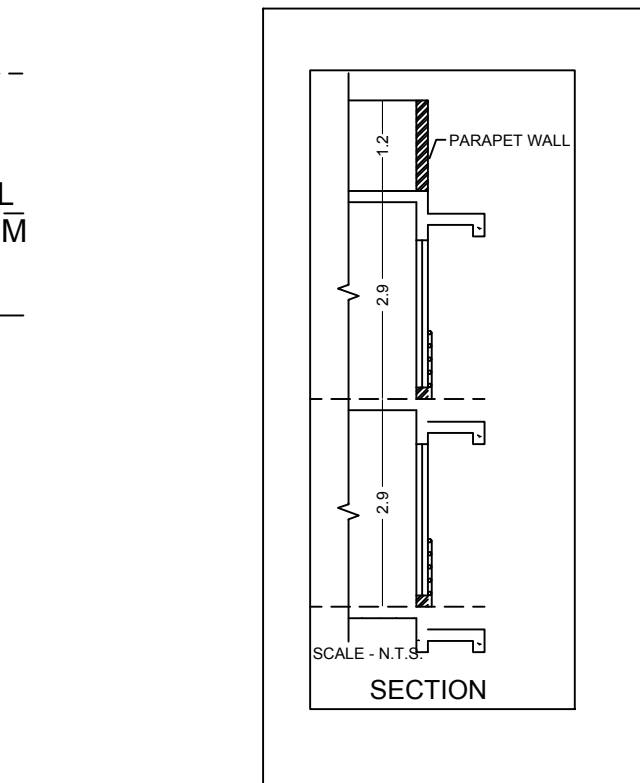

COMPOUND WALL

SECTION THROUGH U.G. WATER TANK

PLAN

UNDER GROUND WATER TANK

ELEVATION OF GATE

ELEVATION OF GATE

