
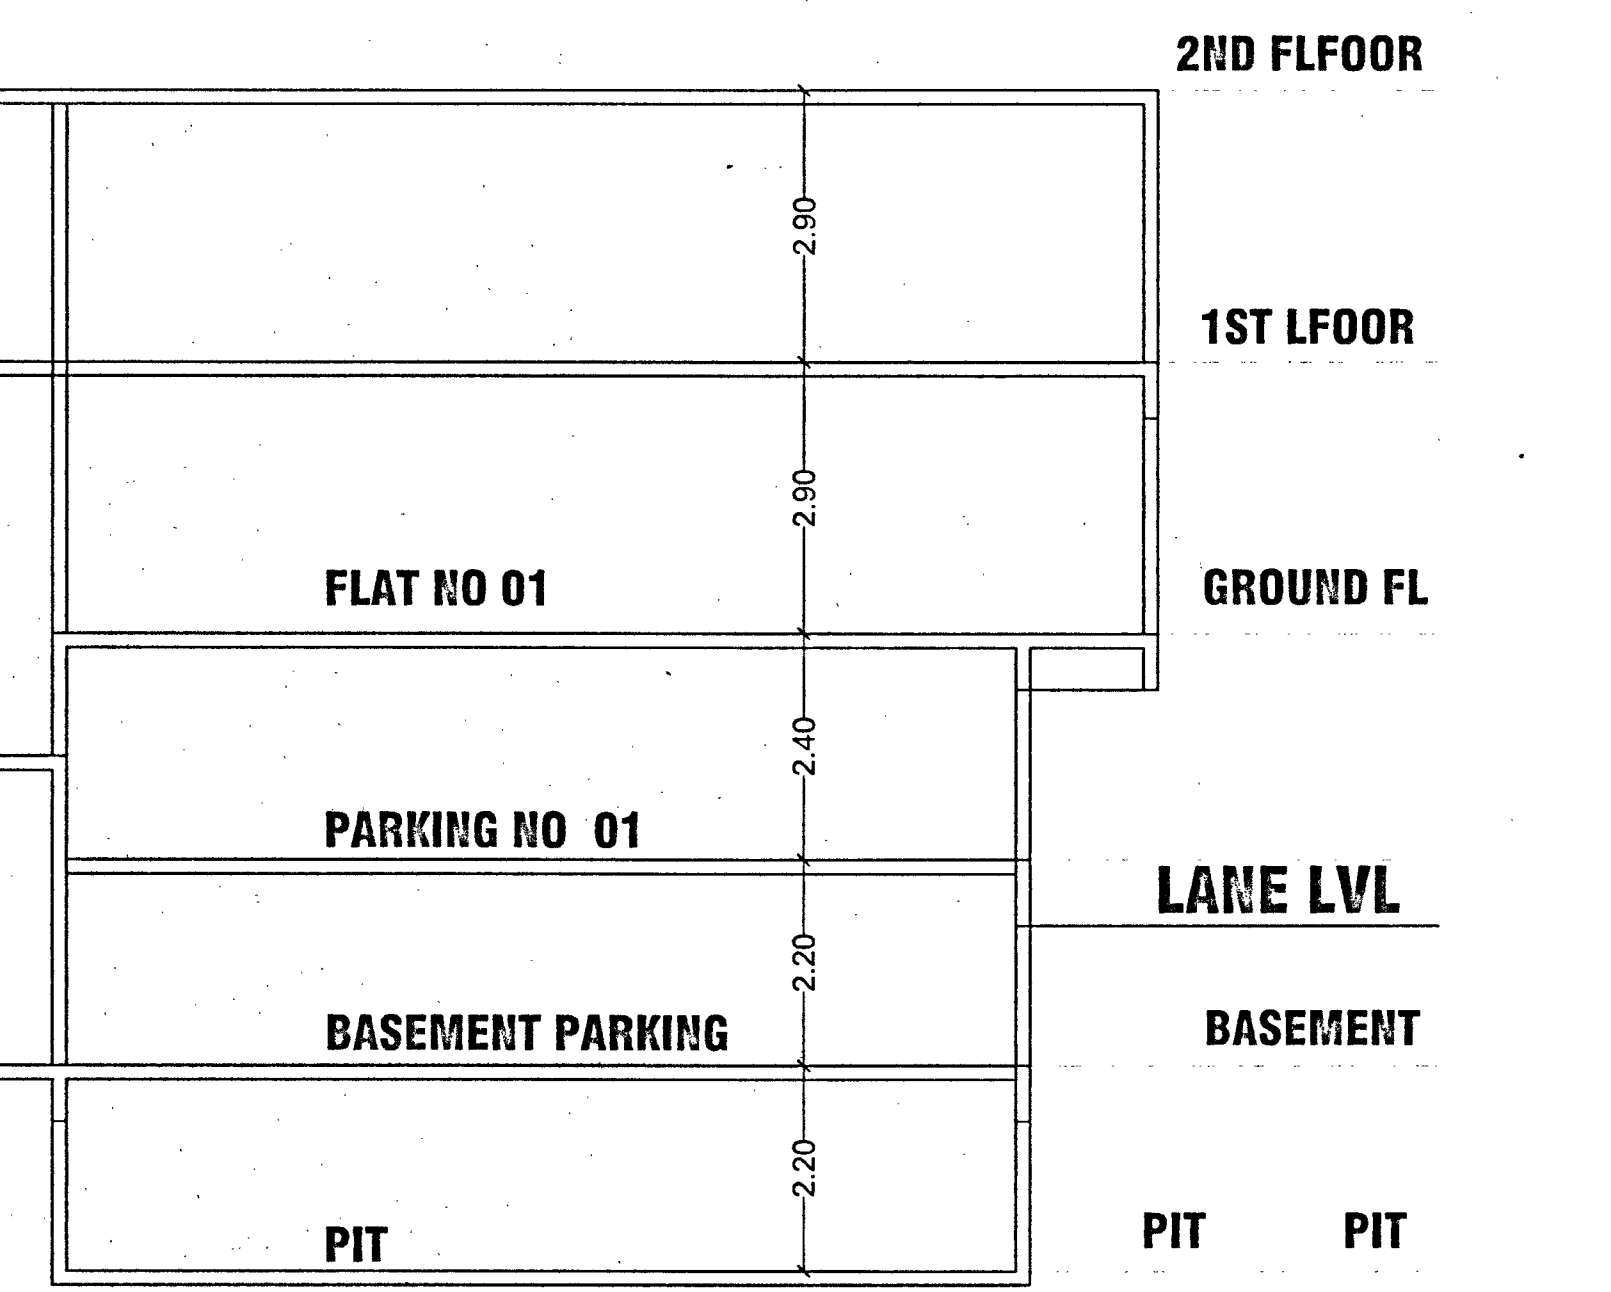
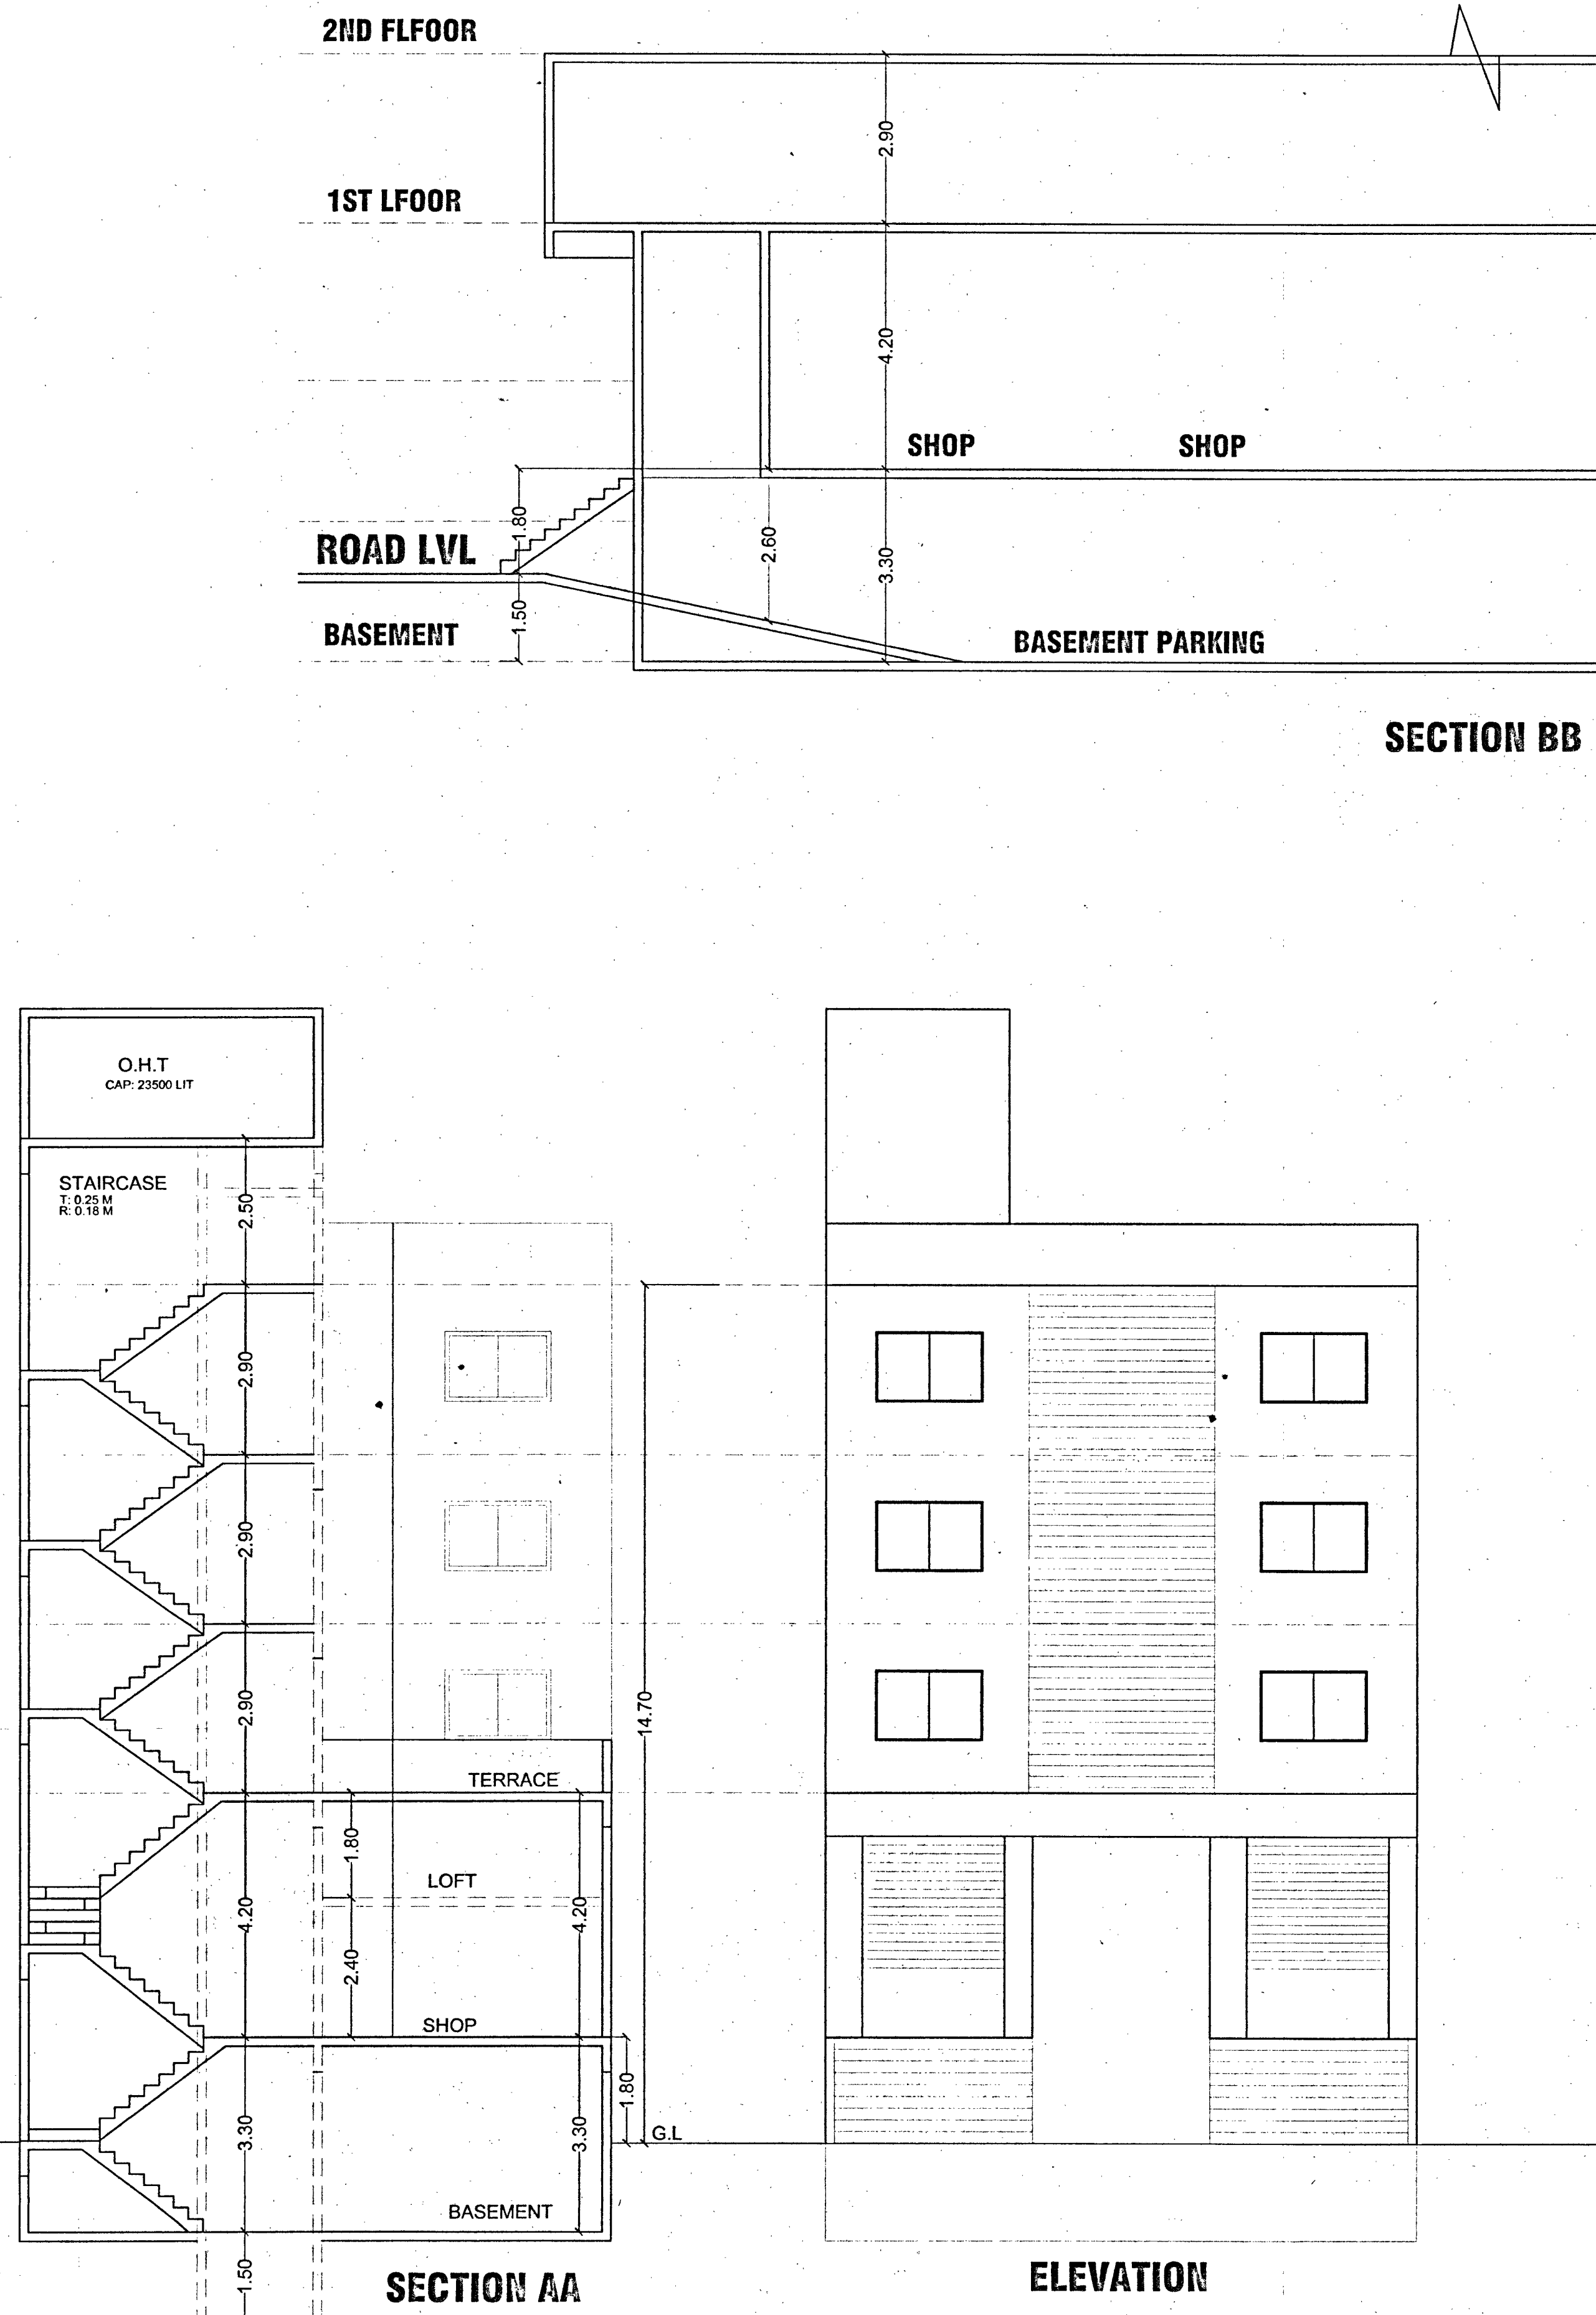
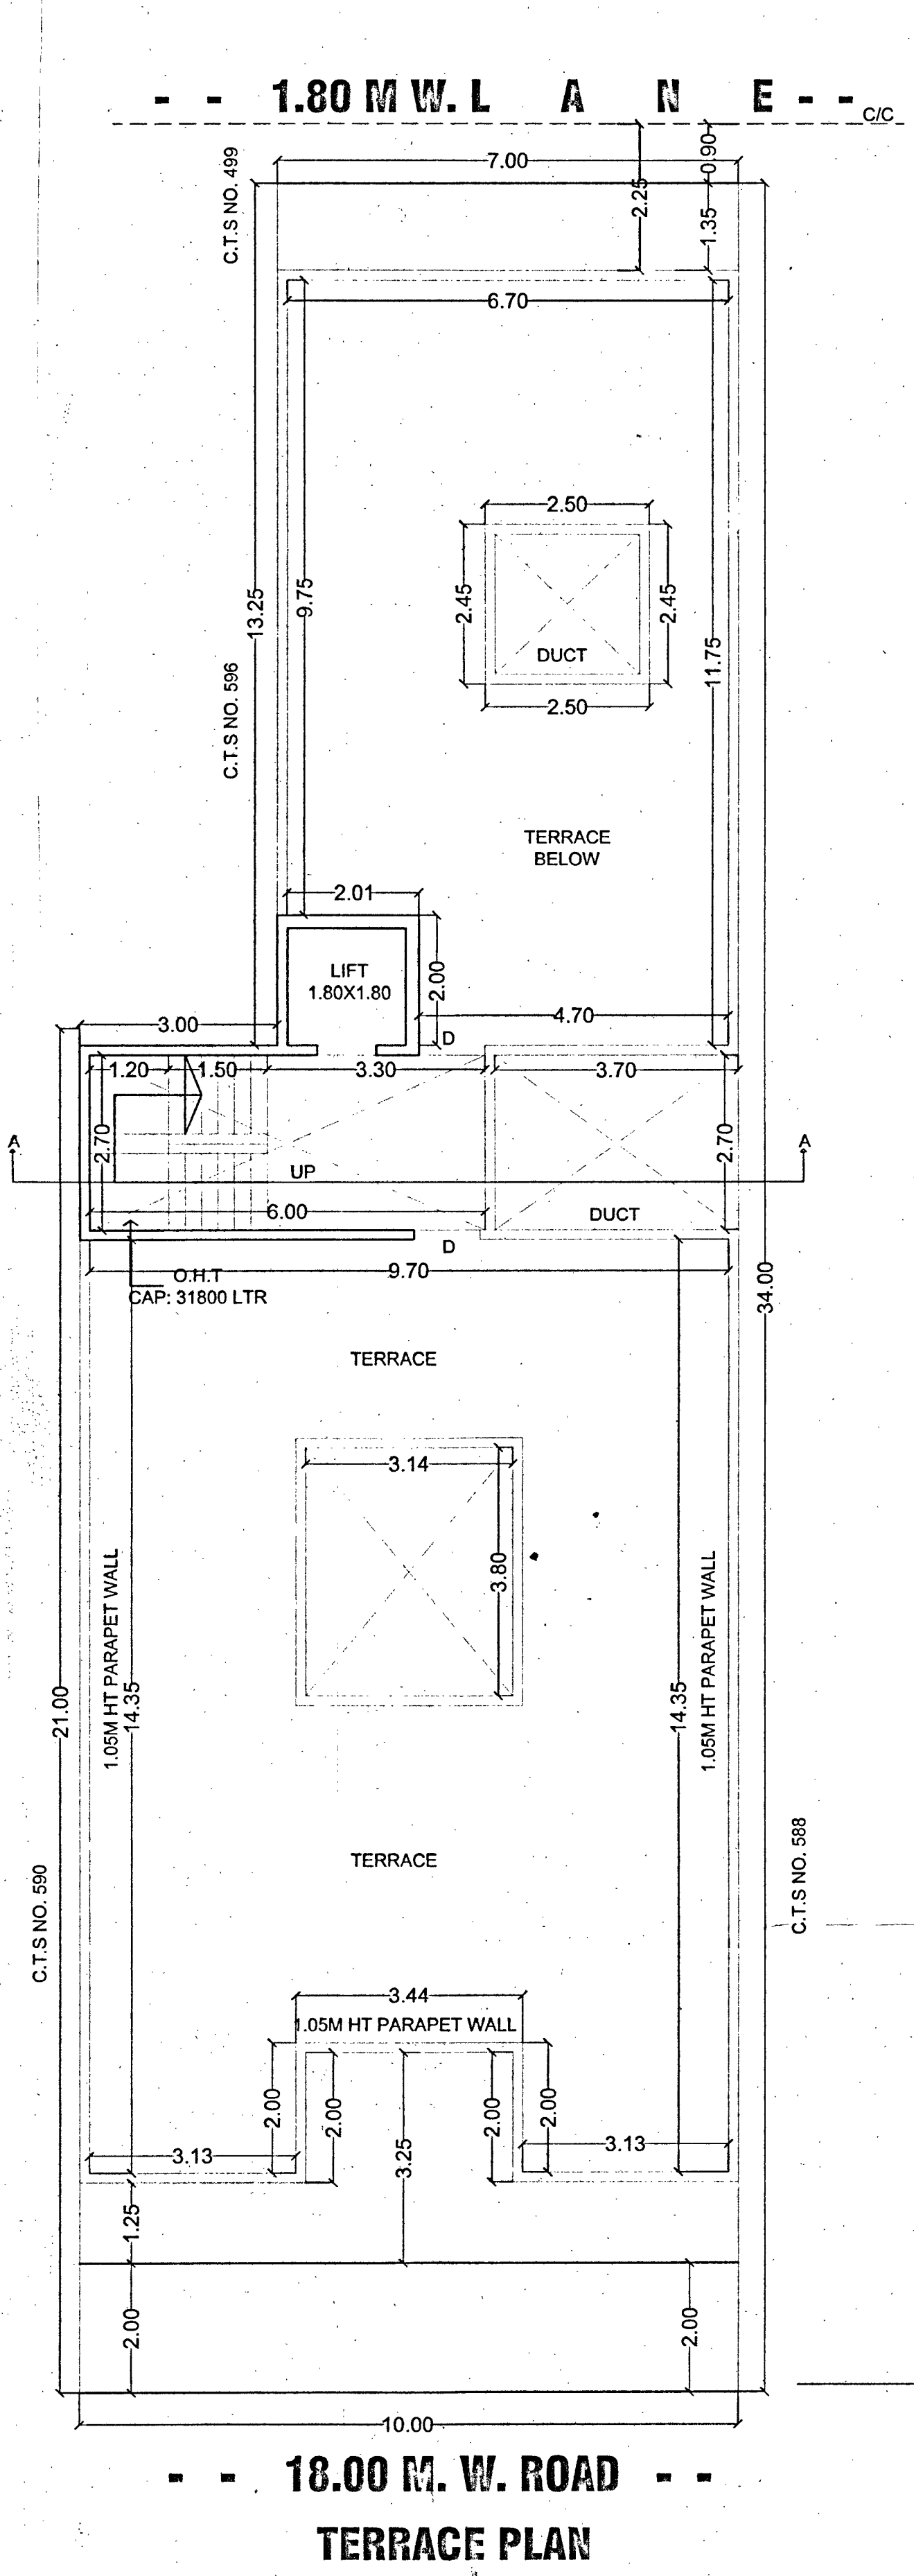


नविन
APPROVED SUBJECT TO CONDITIONS
APPROVED UNDER COMMENCEMENT
CERTIFICATE NO. CC/09/26/22
Building Inspector
Duty Engineer P.M.C.

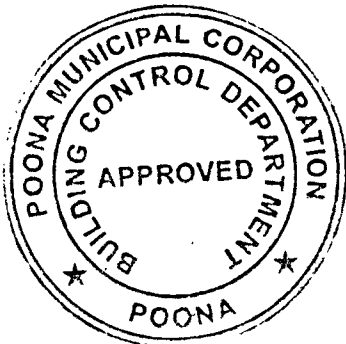

PARKING STATEMENT

PARKING REQUIRED	CAR	SCOOTER
TWO TENA. BELOW 30 SQ.M.	04	04
TWO TENA. BELOW 40 SQ.M.	01	01
TWO TENA. BELOW 80 SQ.M.	01	04
COMMERCIAL AREA 100 SMT.	01	06

PARKING PROVIDED	CAR	SCOOTER
TWO TENA. BELOW 30 SQ.M. 2NOS	00	04
TWO TENA. BELOW 40 SQ.M. 2NOS	01	01
TWO TENA. BELOW 80 SQ.M. 10NOS	05	20
COMMERCIAL AREA 99.00 SMT.	01	06
TOTAL	07	31
VISITERS PARKING 5%	00	02
TOTAL PARKING	07	33

PARKING AREA STATEMENT

	AREA REQUIRED	AREA PROPOSED
CAR	07 NOS. X 12.50 SQ.M	087.50 SMT.
SCOOTER	33 NOS. X 2.00 SQ.M	066.00 SMT.
TOTAL		153.50 SMT.

WATER STORAGE TANK CAP. CALCU.

A) FOR RESIDENTIAL AREA
14 TENA. X 135 LIT X 5.0 = 9450.00 LTR
SAY = 9500.00
B) FOR COMMERCIAL AREA (SHOPS)
(118.30 X 45)/3 = 1774.50 LTR.
SAY = 1800.00 LTR.
C) FOR FIRE = 10,000 LTR.
TOTAL O/H. TANK CAP. = 21300.00 LTR.
TOTAL = 21300.00 LTR.
U/G. TANK CAP. = 21300.00 LTR. X 1.50
= 31950.00 LTR.
SAY = 32000.00 LTR.

OWNER'S NAME		OWNER'S SIGN	
FOR-VEDANT CONSTRUCTION			
PROJECT:			
PROPOSED BUILDING AT C.S.NO 589 KASBA PETH, PUNE			
ARCHITECT'S SIGN:		A	
		NORTH	
ARCHITECT KANHEKAR PRAKASH 572, SHANIWAR PETH, PUNE 411002. TELEPHONE, 4 4 8 0 6 6 9			
JOB NO.	DRG.NO.	SCALE	DRAWN BY
		1:100	GAYATRI
			CHECKED BY
			09.03.2022