



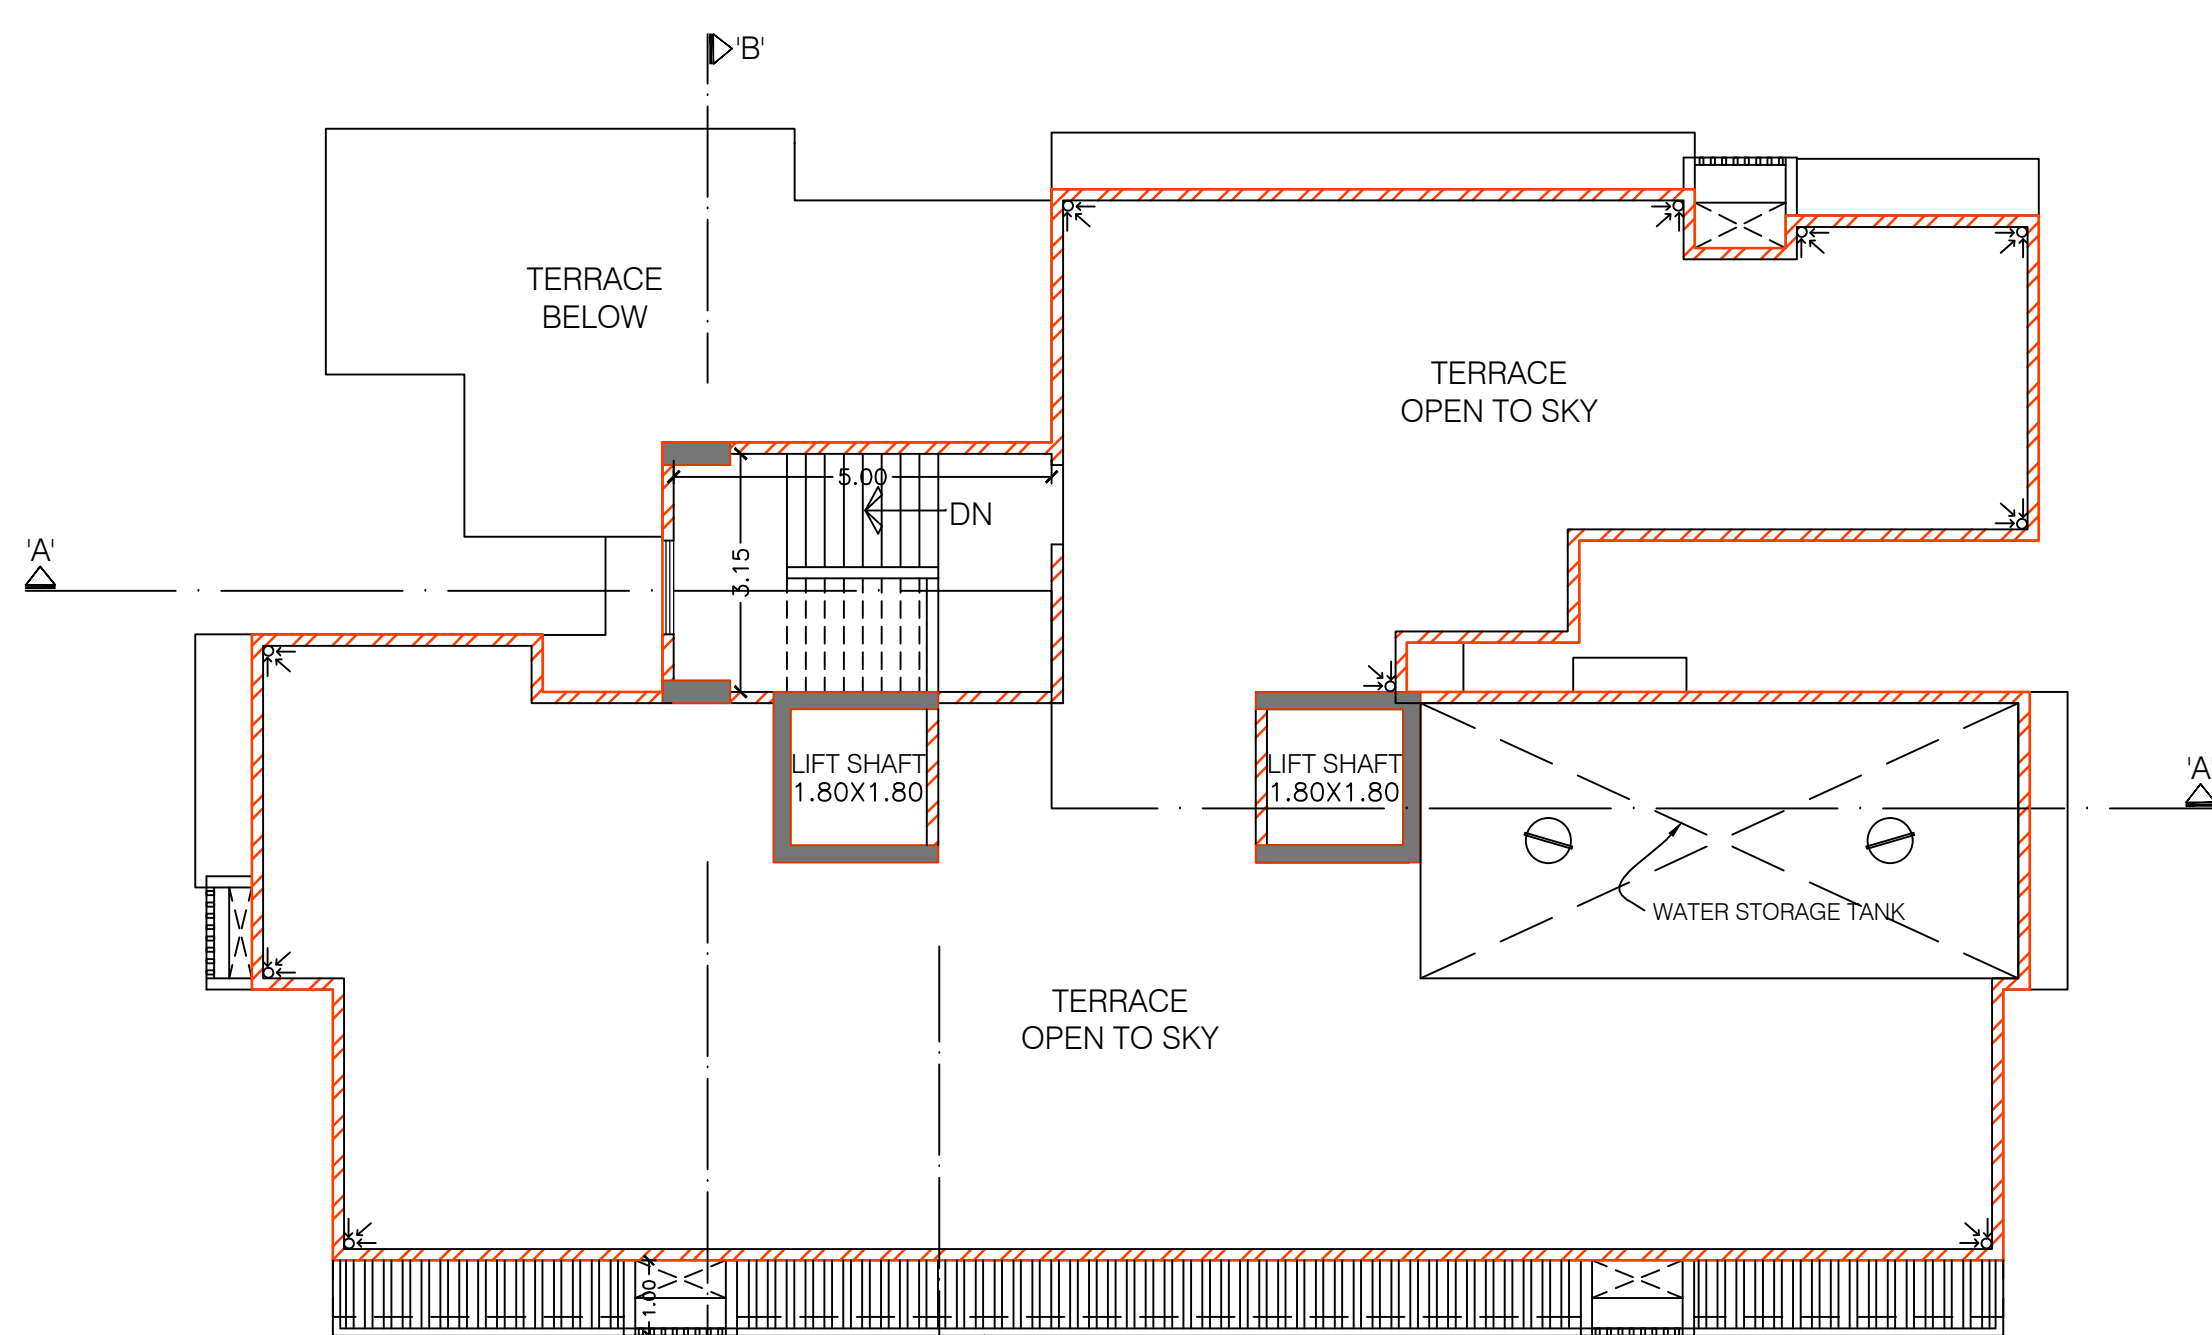


TERRACE FLOOR PLAN

SCALE:- 1:100

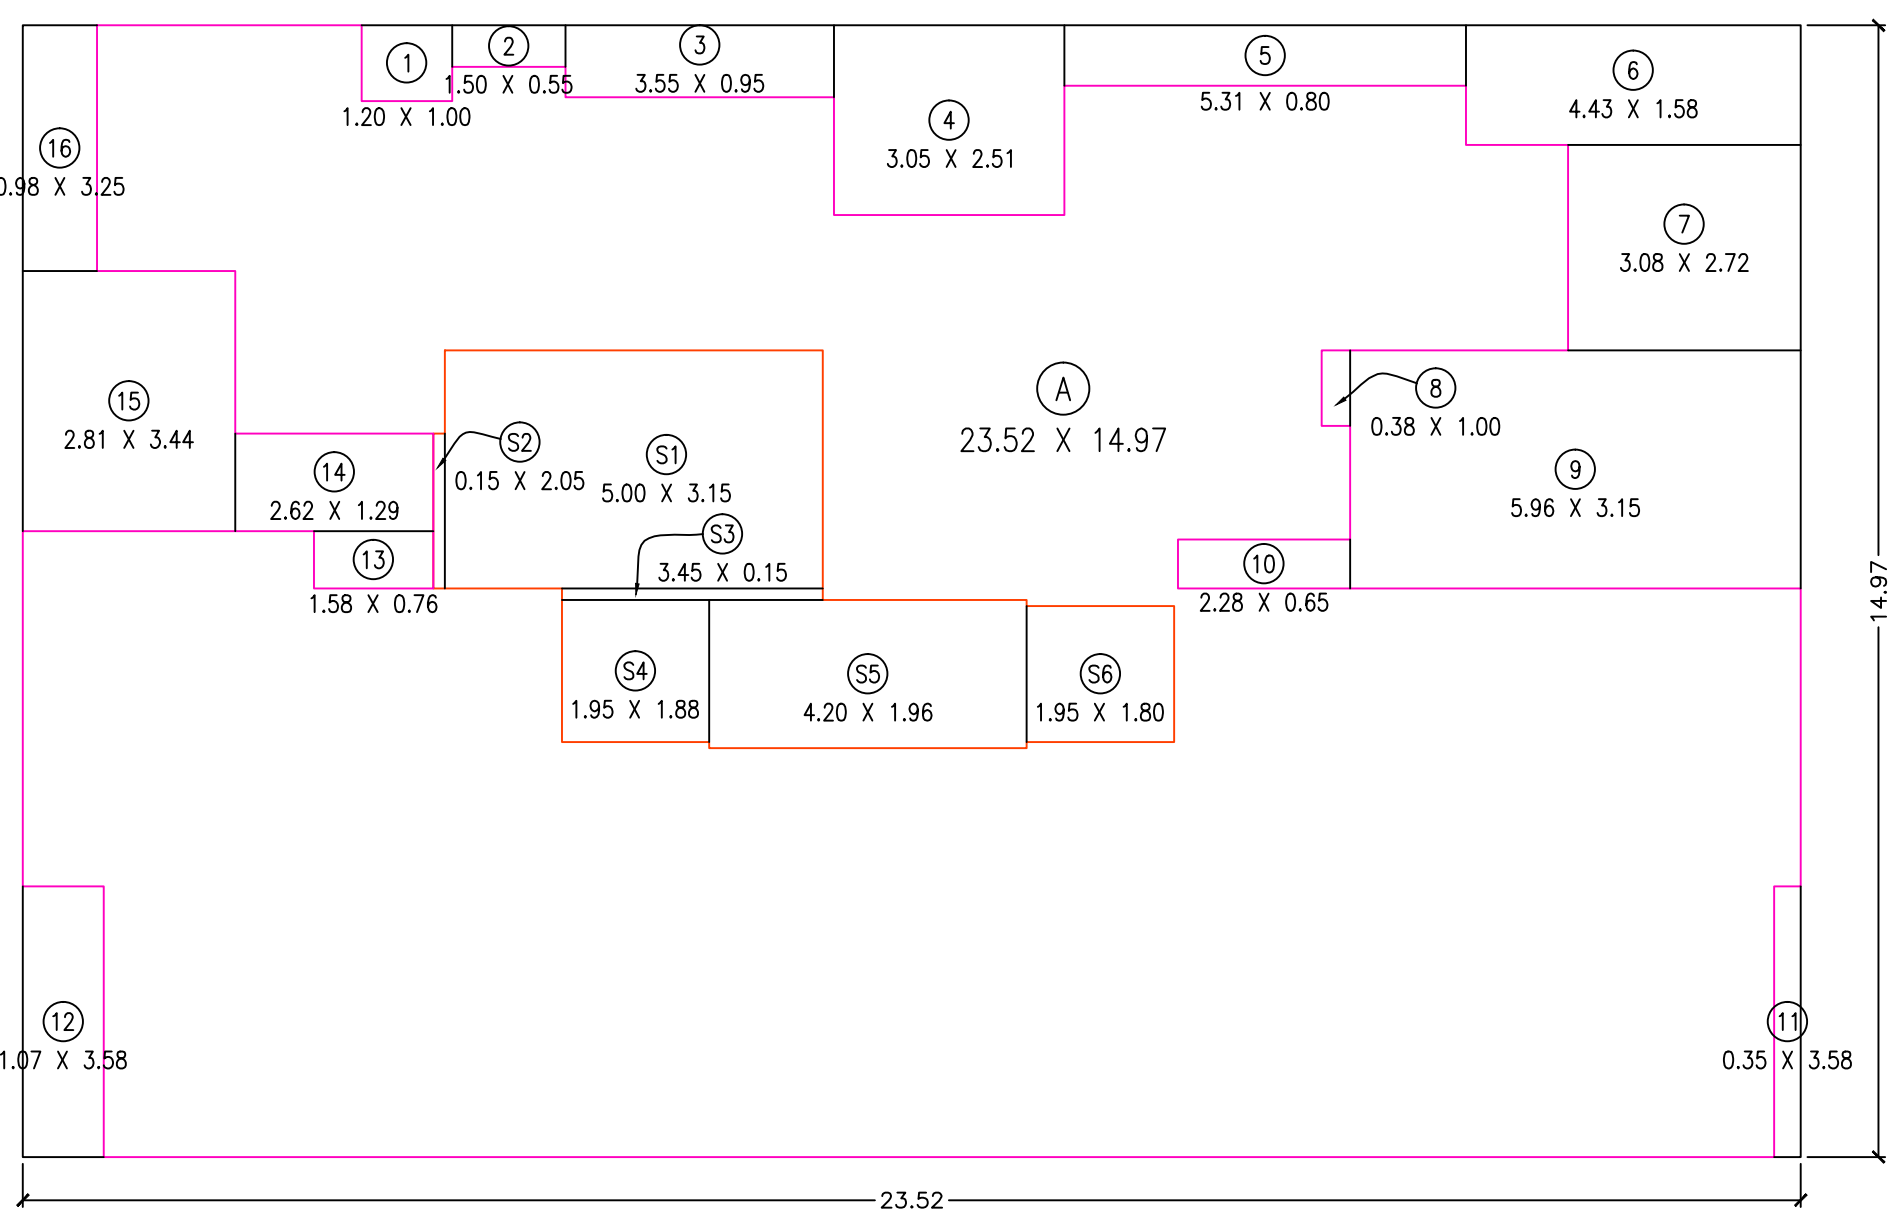


LINE DIAGRAM FOR 2ND FLOOR

SCALE:- 1:100

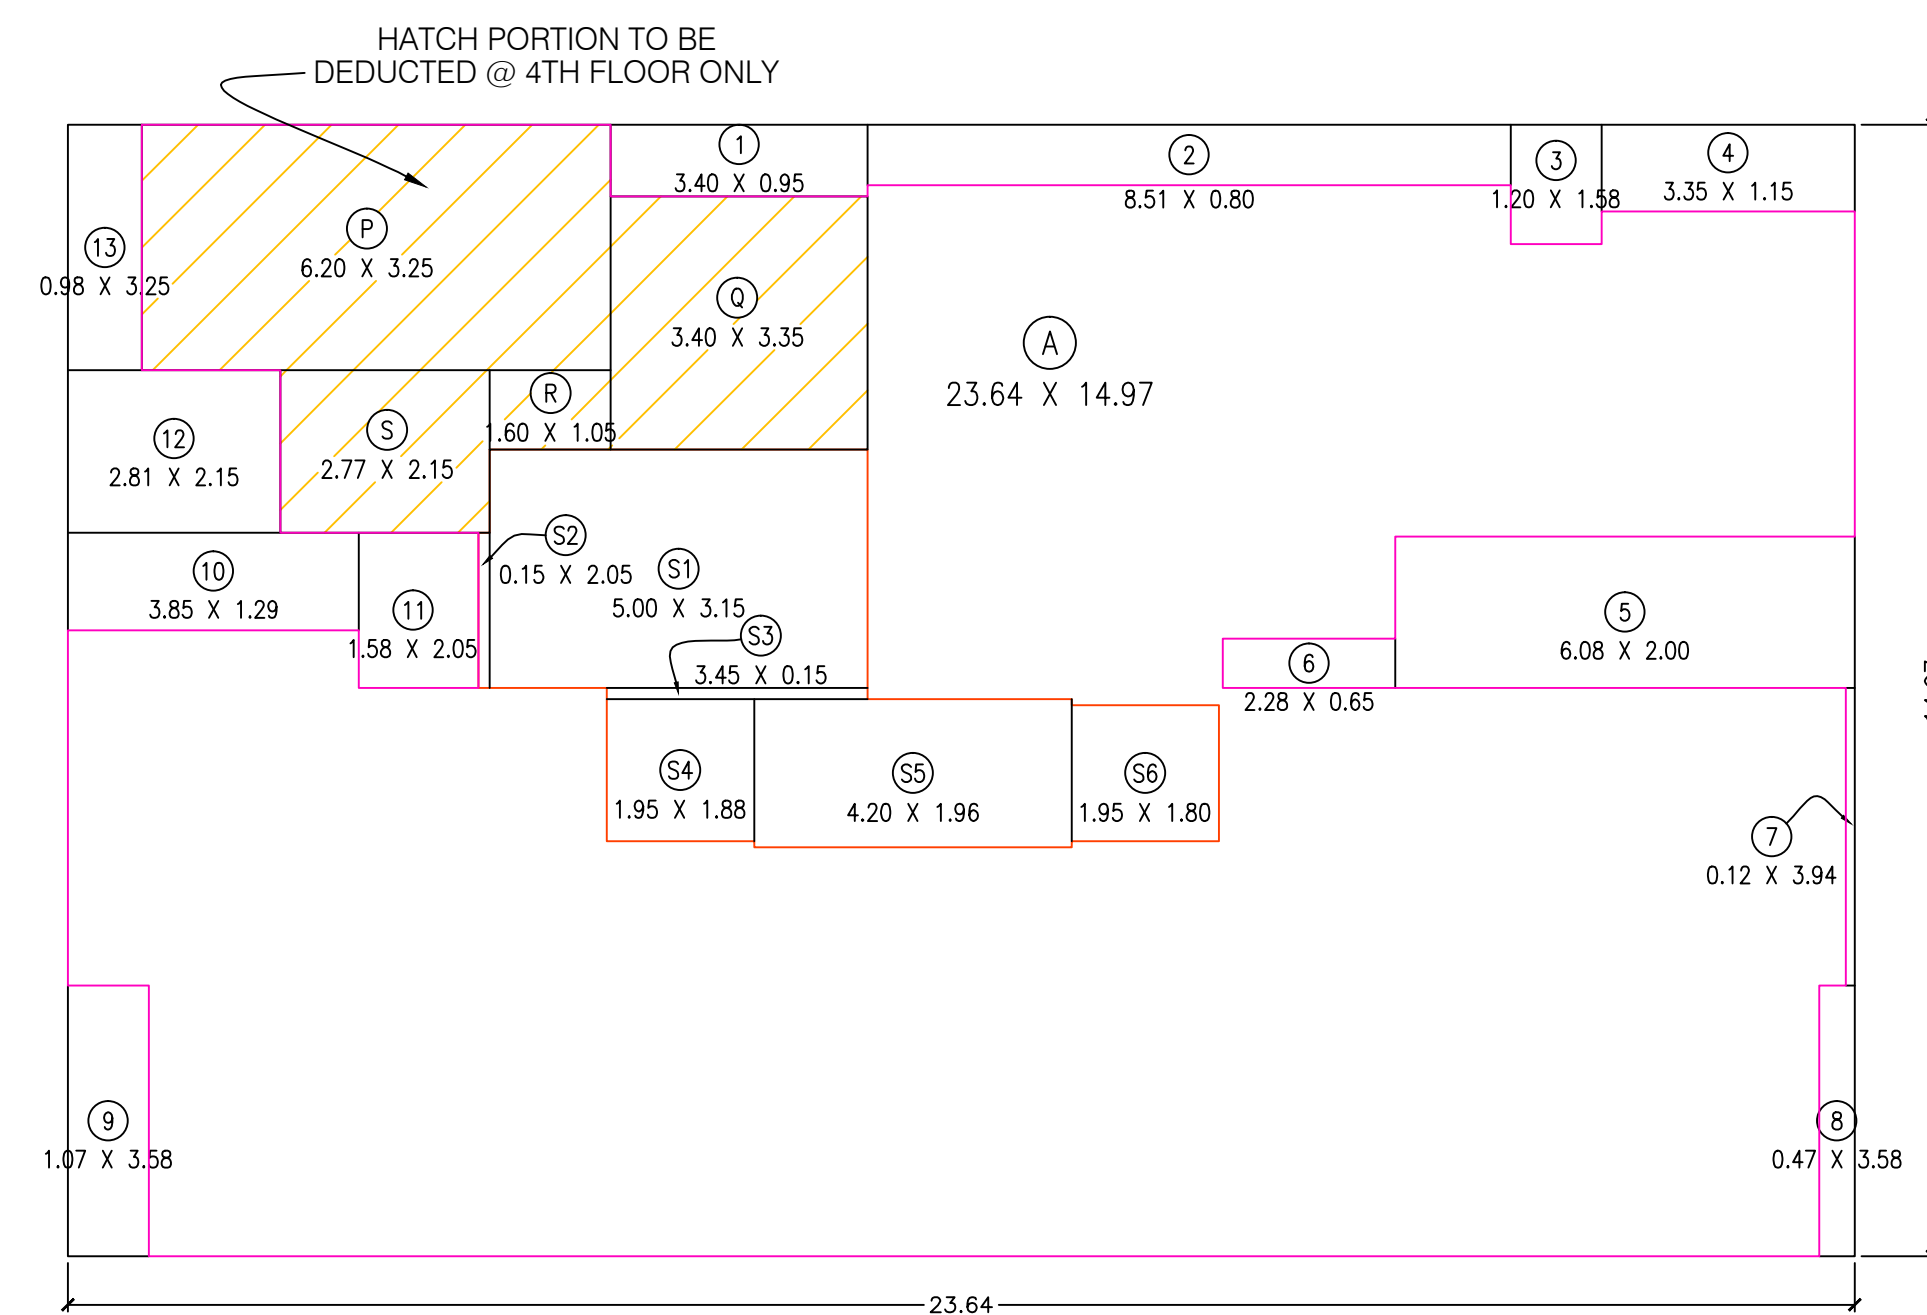

LINE DIAGRAM FOR 3RD & 4TH FLOOR

SCALE:- 1:100

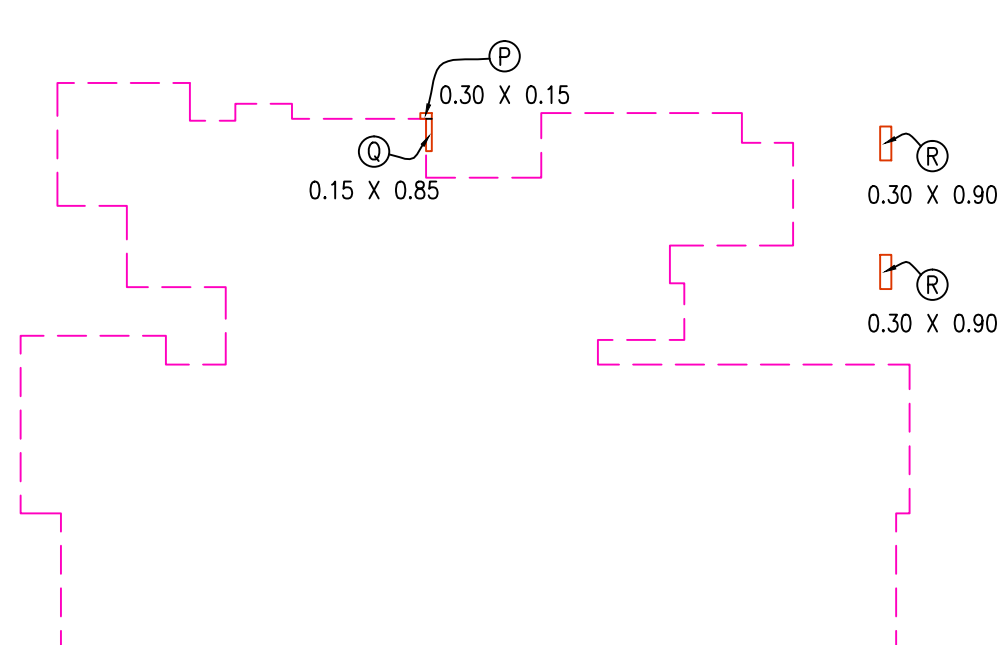

LINE DIAGRAM FOR COLUMNS @ 2ND FLOOR

SCALE:- 1:200

BUILT UP AREA CALCULATION
FOR COLUMNS @ 2ND FLOOR

P	0.30	X	0.15	X	1 NO	=	0.05	SQ.MT.
Q	0.15	X	0.85	X	1 NO	=	0.13	SQ.MT.
R	0.30	X	0.90	X	2 NOS	=	0.54	SQ.MT.
TOTAL ADDITION							=	0.72 SQ.MT. X

BUILT UP AREA CALCULATION
FOR 2ND FLOOR


A	23.52	X	14.97	X	1 NO	=	352.09	SQ.MT.
TOTAL ADDITION							=	352.09 SQ.MT. X

DEDUCTIONS								
1	1.20	X	1.00	X	1 NO	=	1.20	SQ.MT.
2	1.50	X	0.55	X	1 NO	=	0.83	SQ.MT.
3	3.55	X	0.95	X	1 NO	=	3.37	SQ.MT.
4	3.05	X	2.51	X	1 NO	=	7.66	SQ.MT.
5	5.31	X	0.80	X	1 NO	=	4.25	SQ.MT.
6	4.43	X	1.58	X	1 NO	=	7.00	SQ.MT.
7	3.08	X	2.72	X	1 NO	=	8.38	SQ.MT.
8	0.38	X	1.00	X	1 NO	=	0.38	SQ.MT.
9	5.96	X	3.15	X	1 NO	=	18.77	SQ.MT.
10	2.28	X	0.65	X	1 NO	=	1.48	SQ.MT.
11	0.35	X	3.58	X	1 NO	=	1.25	SQ.MT.
12	1.07	X	3.58	X	1 NO	=	3.83	SQ.MT.
13	1.58	X	0.76	X	1 NO	=	1.20	SQ.MT.
14	2.62	X	1.29	X	1 NO	=	3.38	SQ.MT.
15	2.81	X	3.44	X	1 NO	=	9.67	SQ.MT.
16	0.98	X	3.25	X	1 NO	=	3.19	SQ.MT.
TOTAL DEDUCTION							=	75.84 SQ.MT. Y1

STAIRCASE & LIFT AREA
FOR 2ND FLOOR


S1	5.00	X	3.15	X	1 NO	=	15.75	SQ.MT.
S2	0.15	X	2.05	X	1 NO	=	0.31	SQ.MT.
S3	3.45	X	0.15	X	1 NO	=	0.52	SQ.MT.
S4	1.95	X	1.88	X	1 NO	=	3.67	SQ.MT.
S5	4.20	X	1.96	X	1 NO	=	8.23	SQ.MT.
S6	1.95	X	1.80	X	1 NO	=	3.51	SQ.MT.
TOTAL STAIR. & LIFT AREA PER FL. (FOR 2ND FLOOR)							=	31.99 SQ.MT. Y2

TOTAL PROPOSED BUILT UP AREA PER FLOOR							=	244.26 SQ.MT.
--	--	--	--	--	--	--	---	---------------

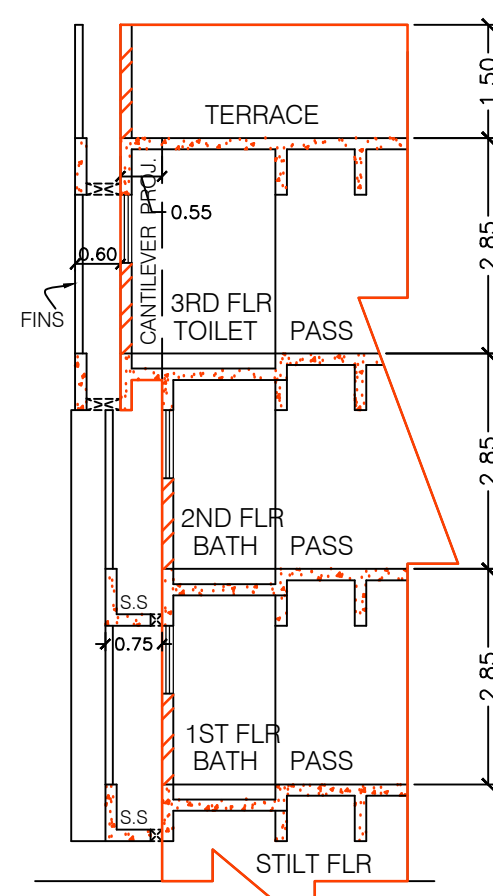


SECTION - 'B-B'

SCALE:- 1:100

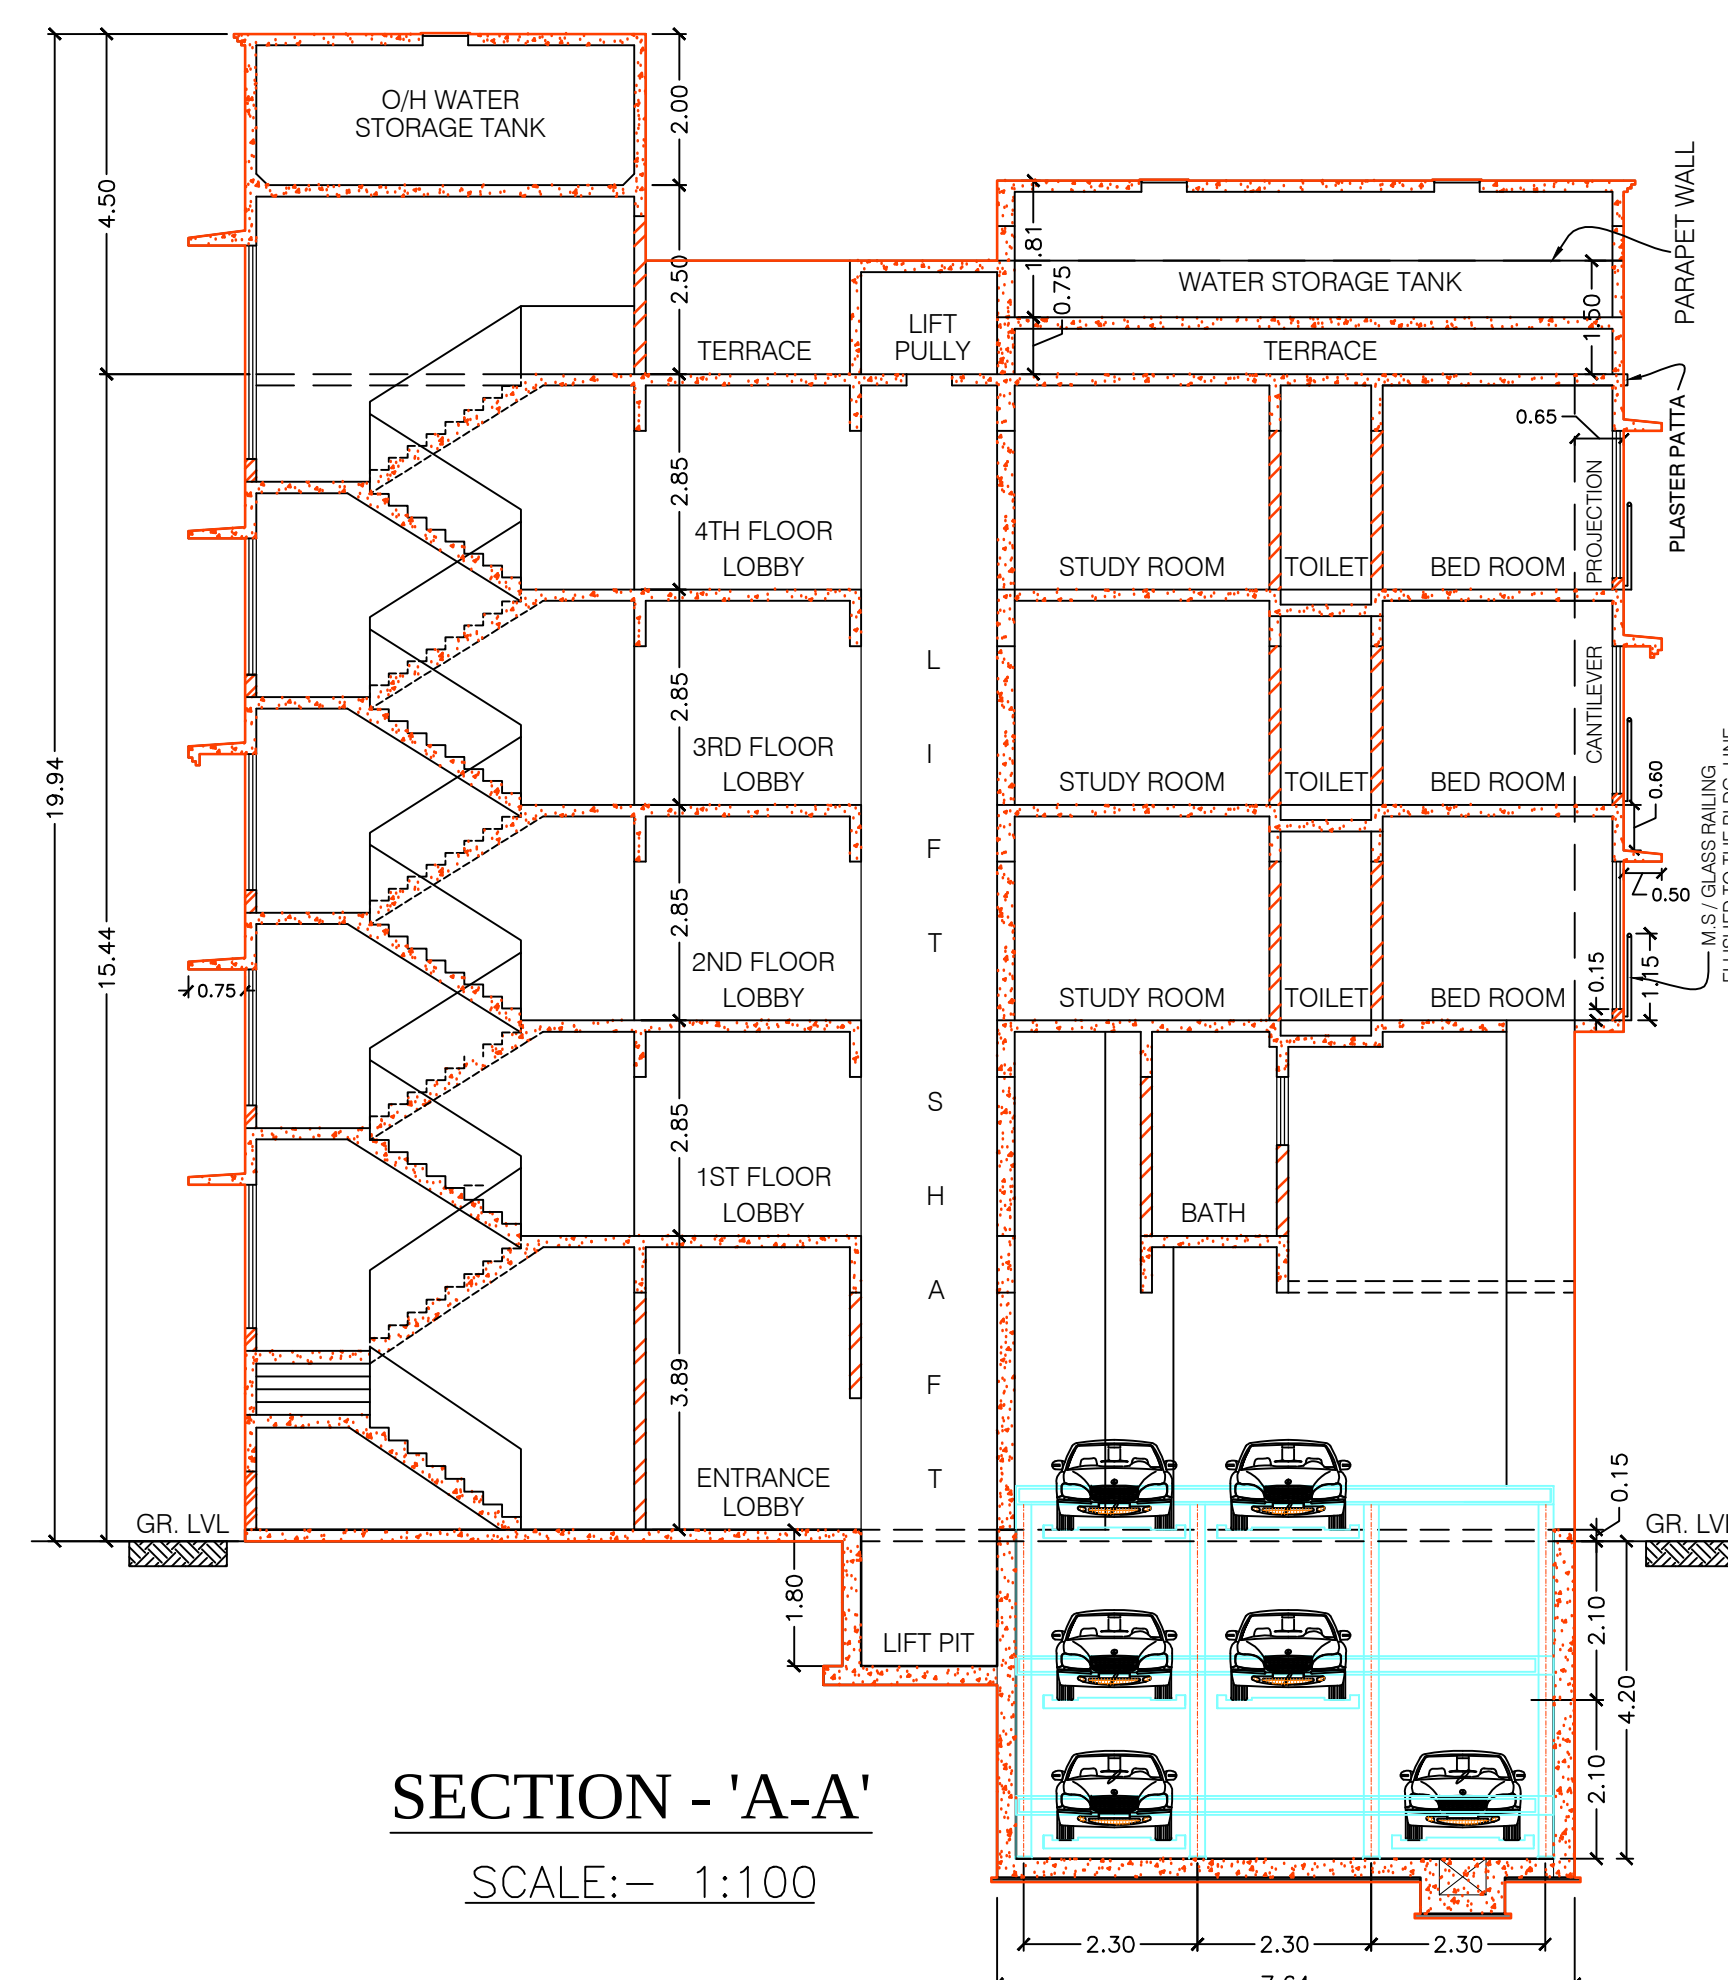

SECTION - 'A-A'

SCALE:- 1:100

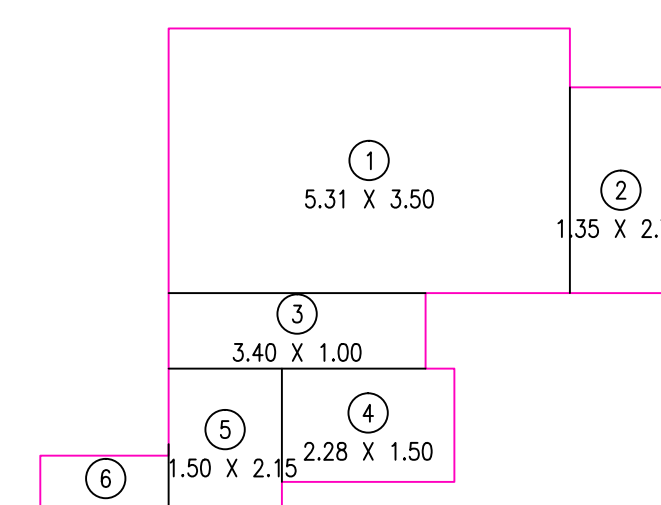

LINE DIAGRAM FOR FITNESS CENTER


SCALE:- 1:100

BUILT UP AREA CALCULATION
FOR FITNESS CENTER

1	5.31	X	3.50	X	1 NO	=	18.59	SQ.MT.
2	1.35	X	2.72	X	1 NO	=	3.67	SQ.MT.
3	3.40	X	1.00	X	1 NO	=	3.40	SQ.MT.
4	2.28	X	1.50	X	1 NO	=	3.42	SQ.MT.
5	1.50	X	2.15	X	1 NO	=	3.23	SQ.MT.
6	1.70	X	1.00	X	1 NO	=	1.70	SQ.MT.
TOTAL ADDITION							=	34.01 SQ.MT. X

REQUIRED AREA (857.82 X 2%)							=	17.16 SQ.MT.
-----------------------------	--	--	--	--	--	--	---	--------------

AREA PROVIDED AS PER FULL CONSUMPTION OF F.S.I							=	34.01 SQ.MT.
--	--	--	--	--	--	--	---	--------------

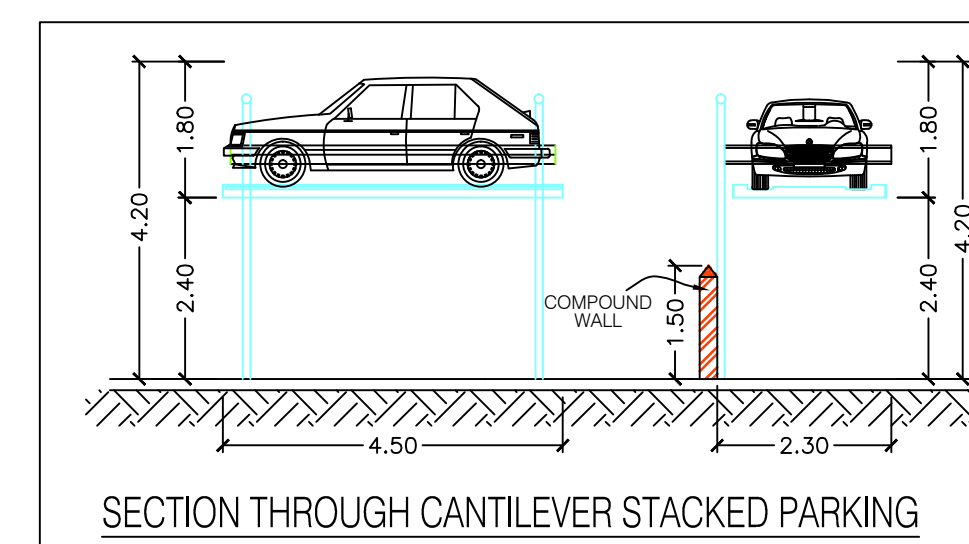

PROFORM B

CHE/WS/4340/K/E/337(NEW)

2/2

THIS PLAN IS DIGITALLY SIGNED & ISSUED
HENCE NO PHYSICAL SIGNATURE IS REQUIREDAPPROVED SUBJECT TO CONDITIONS
MENTIONED THIS OFFICE
CHE/WS/4340/K/E/337(NEW) dtd:-09/01/2019

S.E.B.P.(K/WN-1)

A.E.B.P.(K/E)

E.E.B.P.(K-WARD)

MUNICIPAL CORPORATION OF GREATER MUMBAI

FORM-II

CONTENTS OF THE SHEET



TERRACE FLOOR PLAN,
AREA LINE DIAGRAM & CALCULATION FOR 2ND TO 4TH FLOOR,
AREA LINE DIAGRAM & CALCULATION FOR FITNESS CENTER,
SECTION - 'A-A'
SECTION - 'B-B', SECTION - 'C-C', SECTION - 'D-D' & SECTION - 'E-E' (PART)
SECTION THROUGH STACKED PARKING
SECTION THROUGH PUZZLE PARKING
SECTION THROUGH CANTILEVER STACKED PARKING

DESCRIPTION OF PROPOSAL & PROPERTY.

PROPOSED BUILDING ON PLOT BEARING C.T.S. NOS. 264,
264/1 TO 8 OF VILLAGE VILE-PARLE AT TEJPAL SCHEME
ROAD No. 2, VILE-PARLE (EAST), MUMBAI.

NAME OF OWNER

SHANTADEEP CO.-OP. HOUSING SOCIETY LTD.

OWNER SIGNATURE

JOB NO.	DRG.NO.	SCALE	DATE	DRN. BY
019	02	AS SHOWN		T.D.C


NORTH-LINE NAME & ADDRESS OF LICENSE SURVEYORS

ANJ
ENGINEERING
CONSULTANTS LLP

license surveyors
consulting engineers


1, NEELANJANI
PRARTHANA SAMAJ ROAD,
VILEPARLE (EAST), MUMBAI-57.
TEL:- 2812 99 09

LICENSE SURVEYORS SIGNATURE

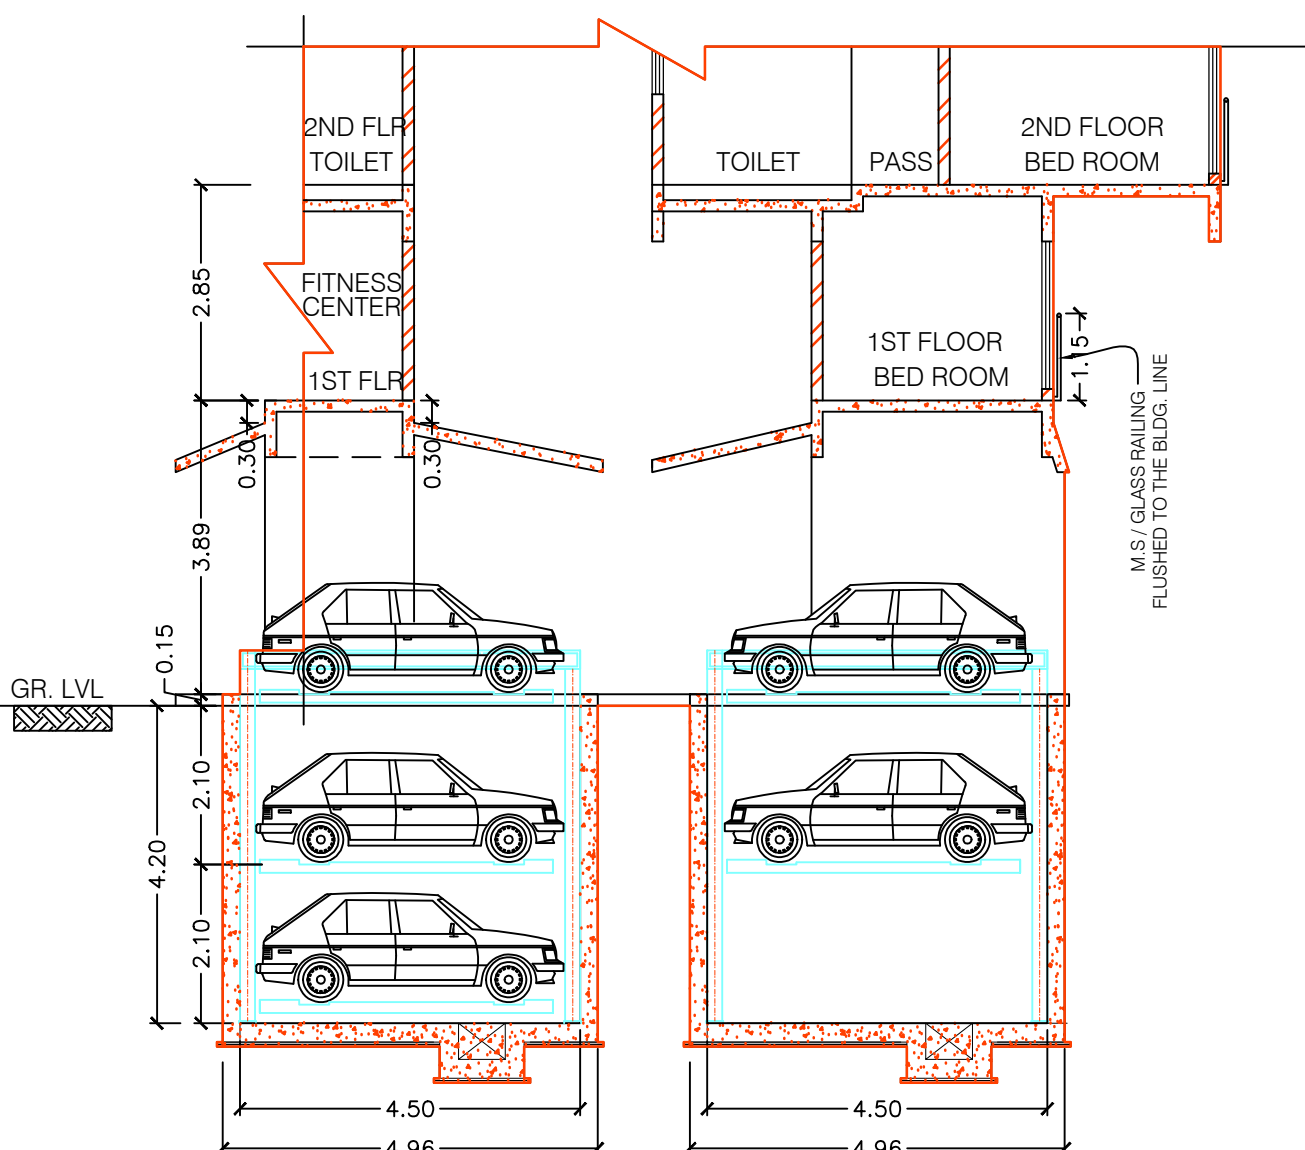


SECTION - 'D-D'

SCALE:- 1:100

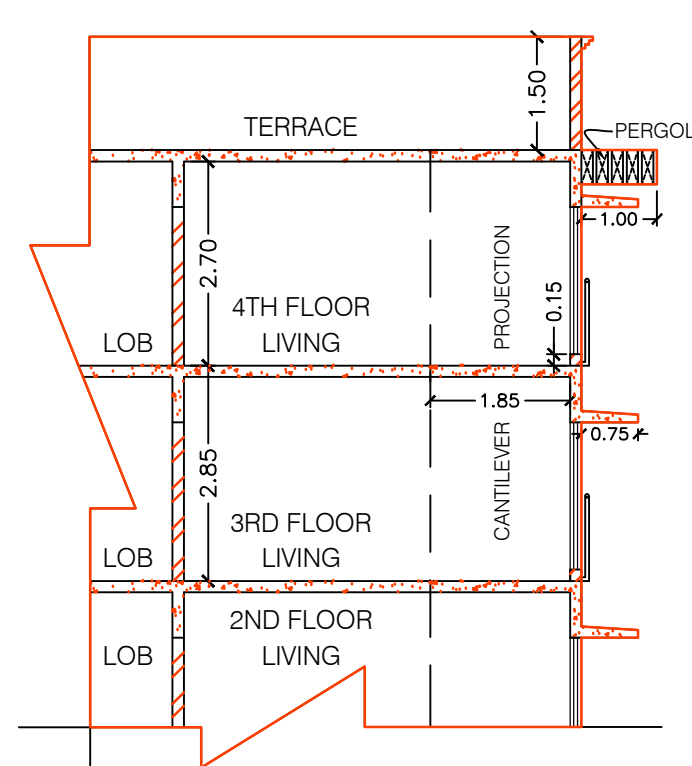


SECTION - 'E-E'

SCALE:- 1:100

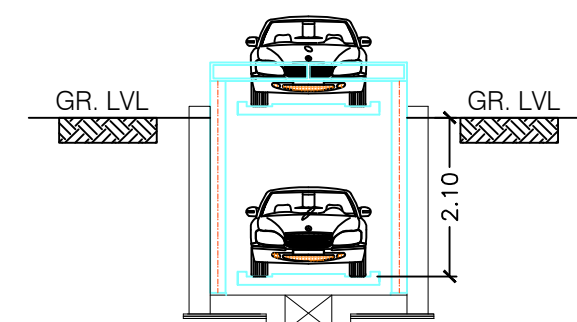


SECTION THROUGH STACKED PARKING

SCALE:- 1:100

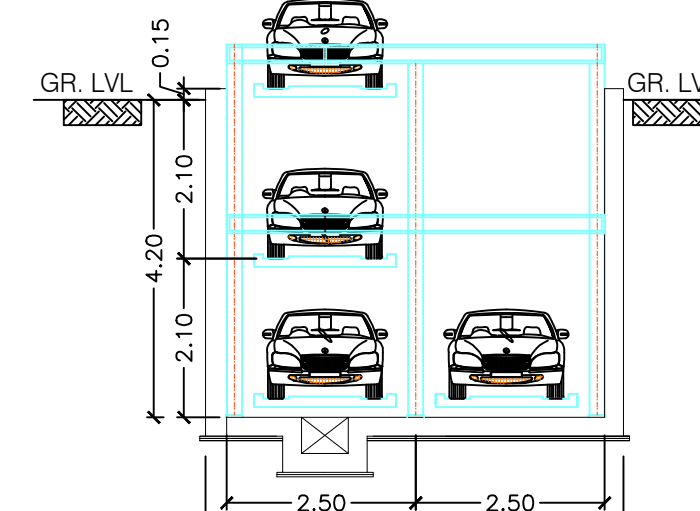

SECTION THROUGH PUZZLE PARKING

SCALE:- 1:100

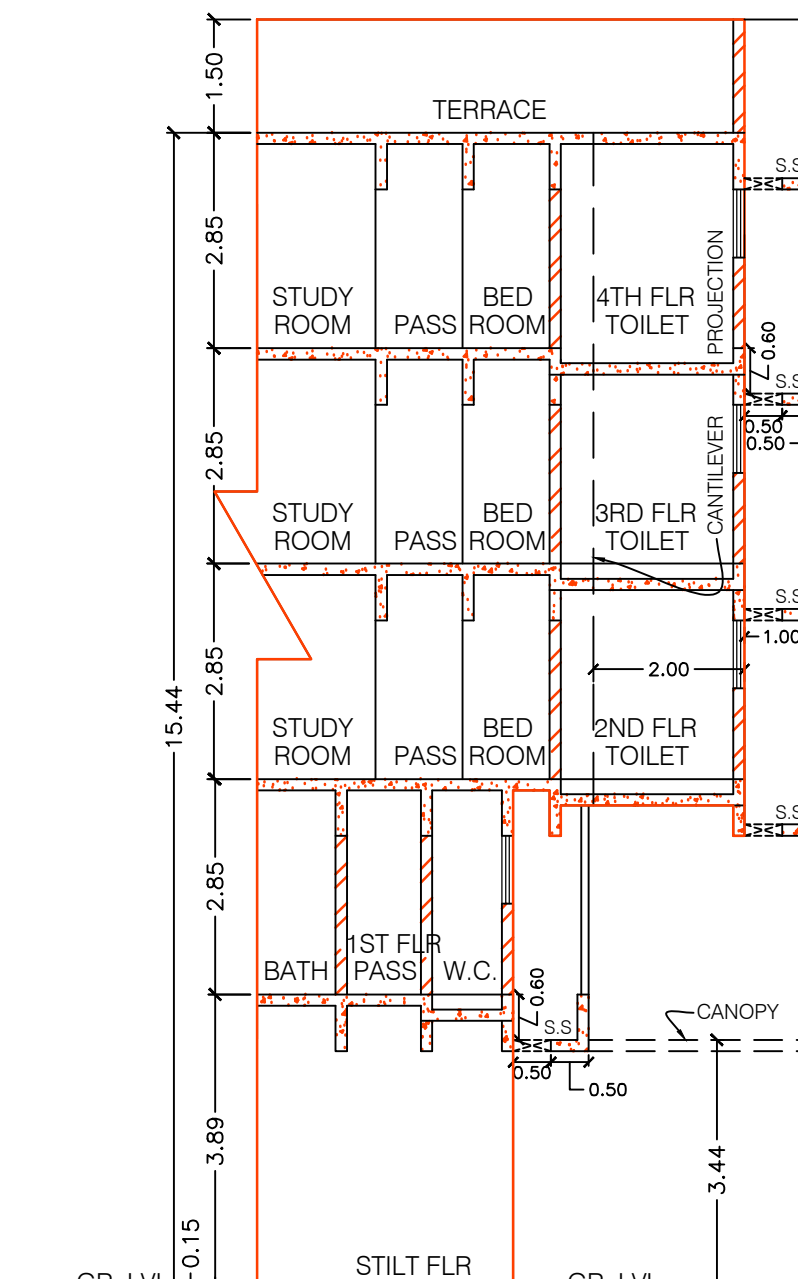

SECTION - 'C-C'

SCALE:- 1:100

NOTE:- ALL DIMENSION ARE IN METERS