

3561 12.5.10.5/2023  
APPROVED SUBJECT TO CONDITION  
APPROVED UNDER COMMENCEMENT  
CERTIFICATE NO. 3453/22

Building Inspector Deputy Engineer  
(Jr Engg./Sect. Engg.)  
BUILDING PERMISSION DEPT.  
ZONE-2, P.M.C.



|           |                |
|-----------|----------------|
| ARCHITECT | OWNER (P.A.H.) |
|-----------|----------------|

MITTAL PROJECTS (PARTNER)

Mr. NARESH R. MITTAL

Mr. ASHOK R. MITTAL

INITIALS &amp; SUFFIXAL


PROPOSED LAYOUT OF RESIDENTIAL BUILDING ON,  
NEW S. No. 55/1/2/1 (OLD S. No. 55/1(P) & 55/2(P))  
AMBEGAON BK., TAL. HAVELI, PUNE  
SUNCITY AMBEGAON.

ARCHITECT  
P O A M A S H K U L A C N I


A R C H I T E C T S  
TEJALALYA OFF. NO.- 181, 1ST FL., CTS. NO.- 118TH, CHOLE ROAD, SURINAWANGAR

| DATE       | SCALE   | DRN BY |
|------------|---------|--------|
| 31.03.2023 | 1 : 100 | Sonali |


642/12

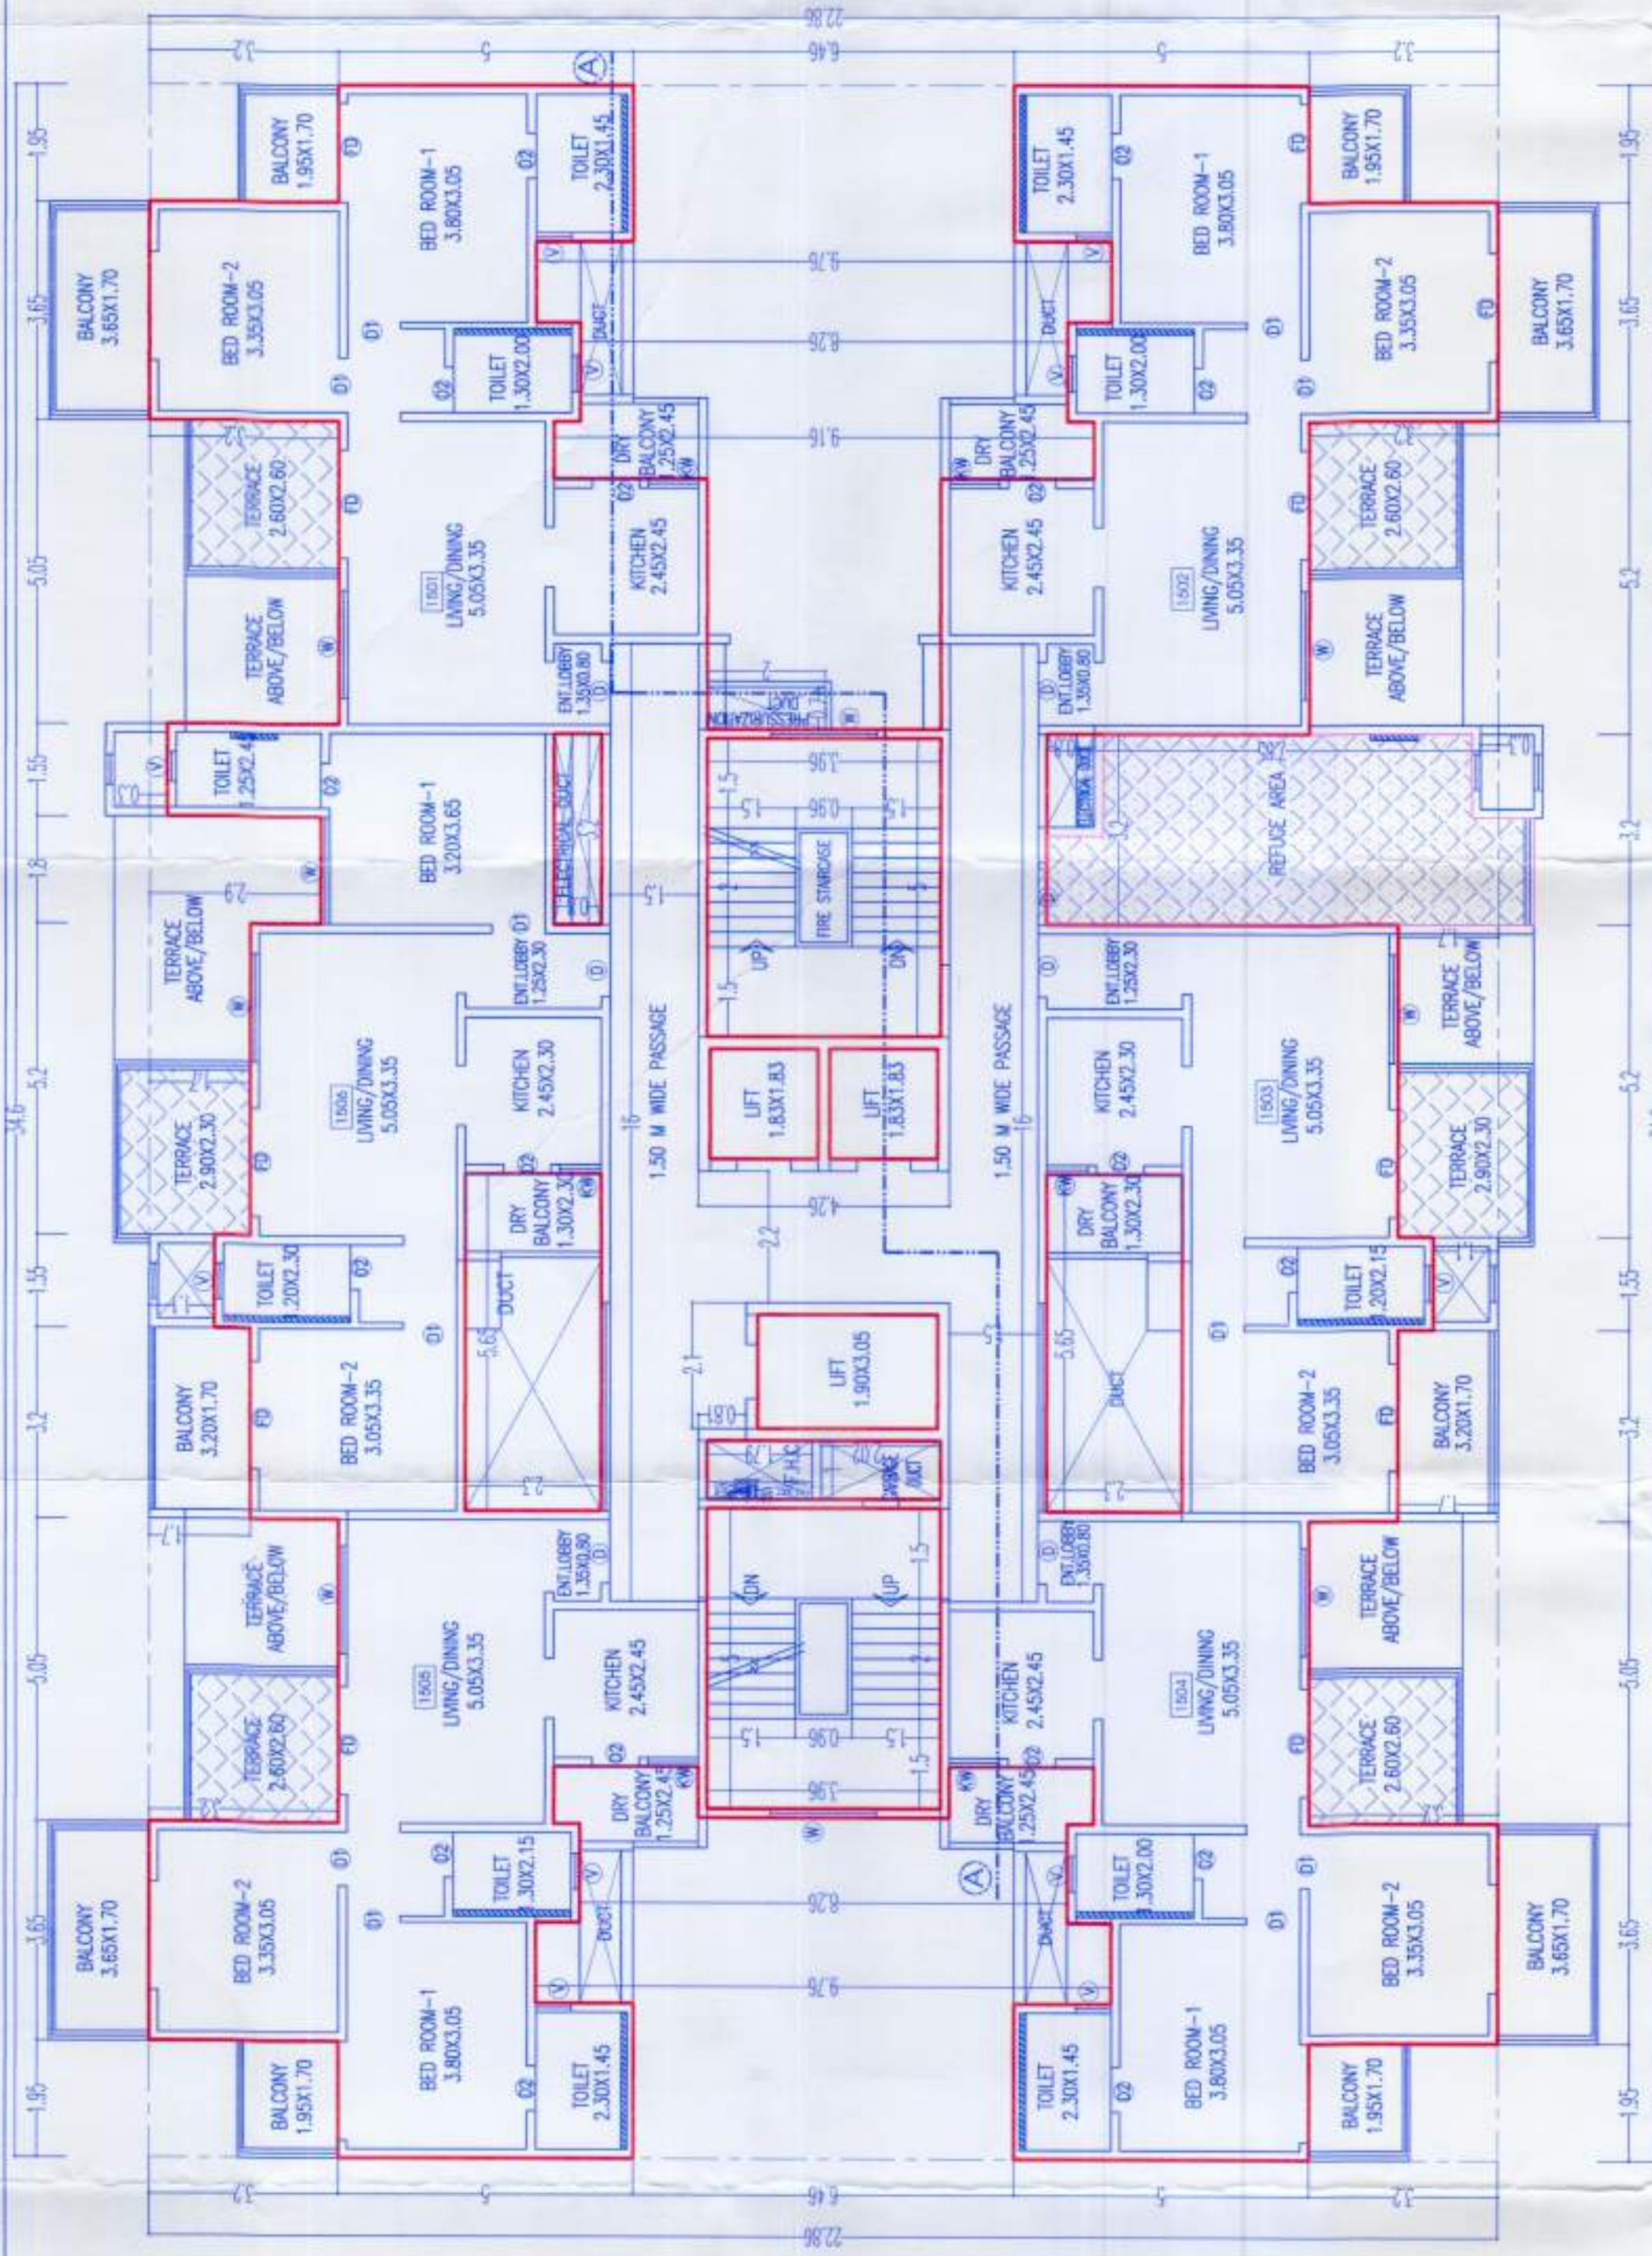


15th FLOOR PLAN

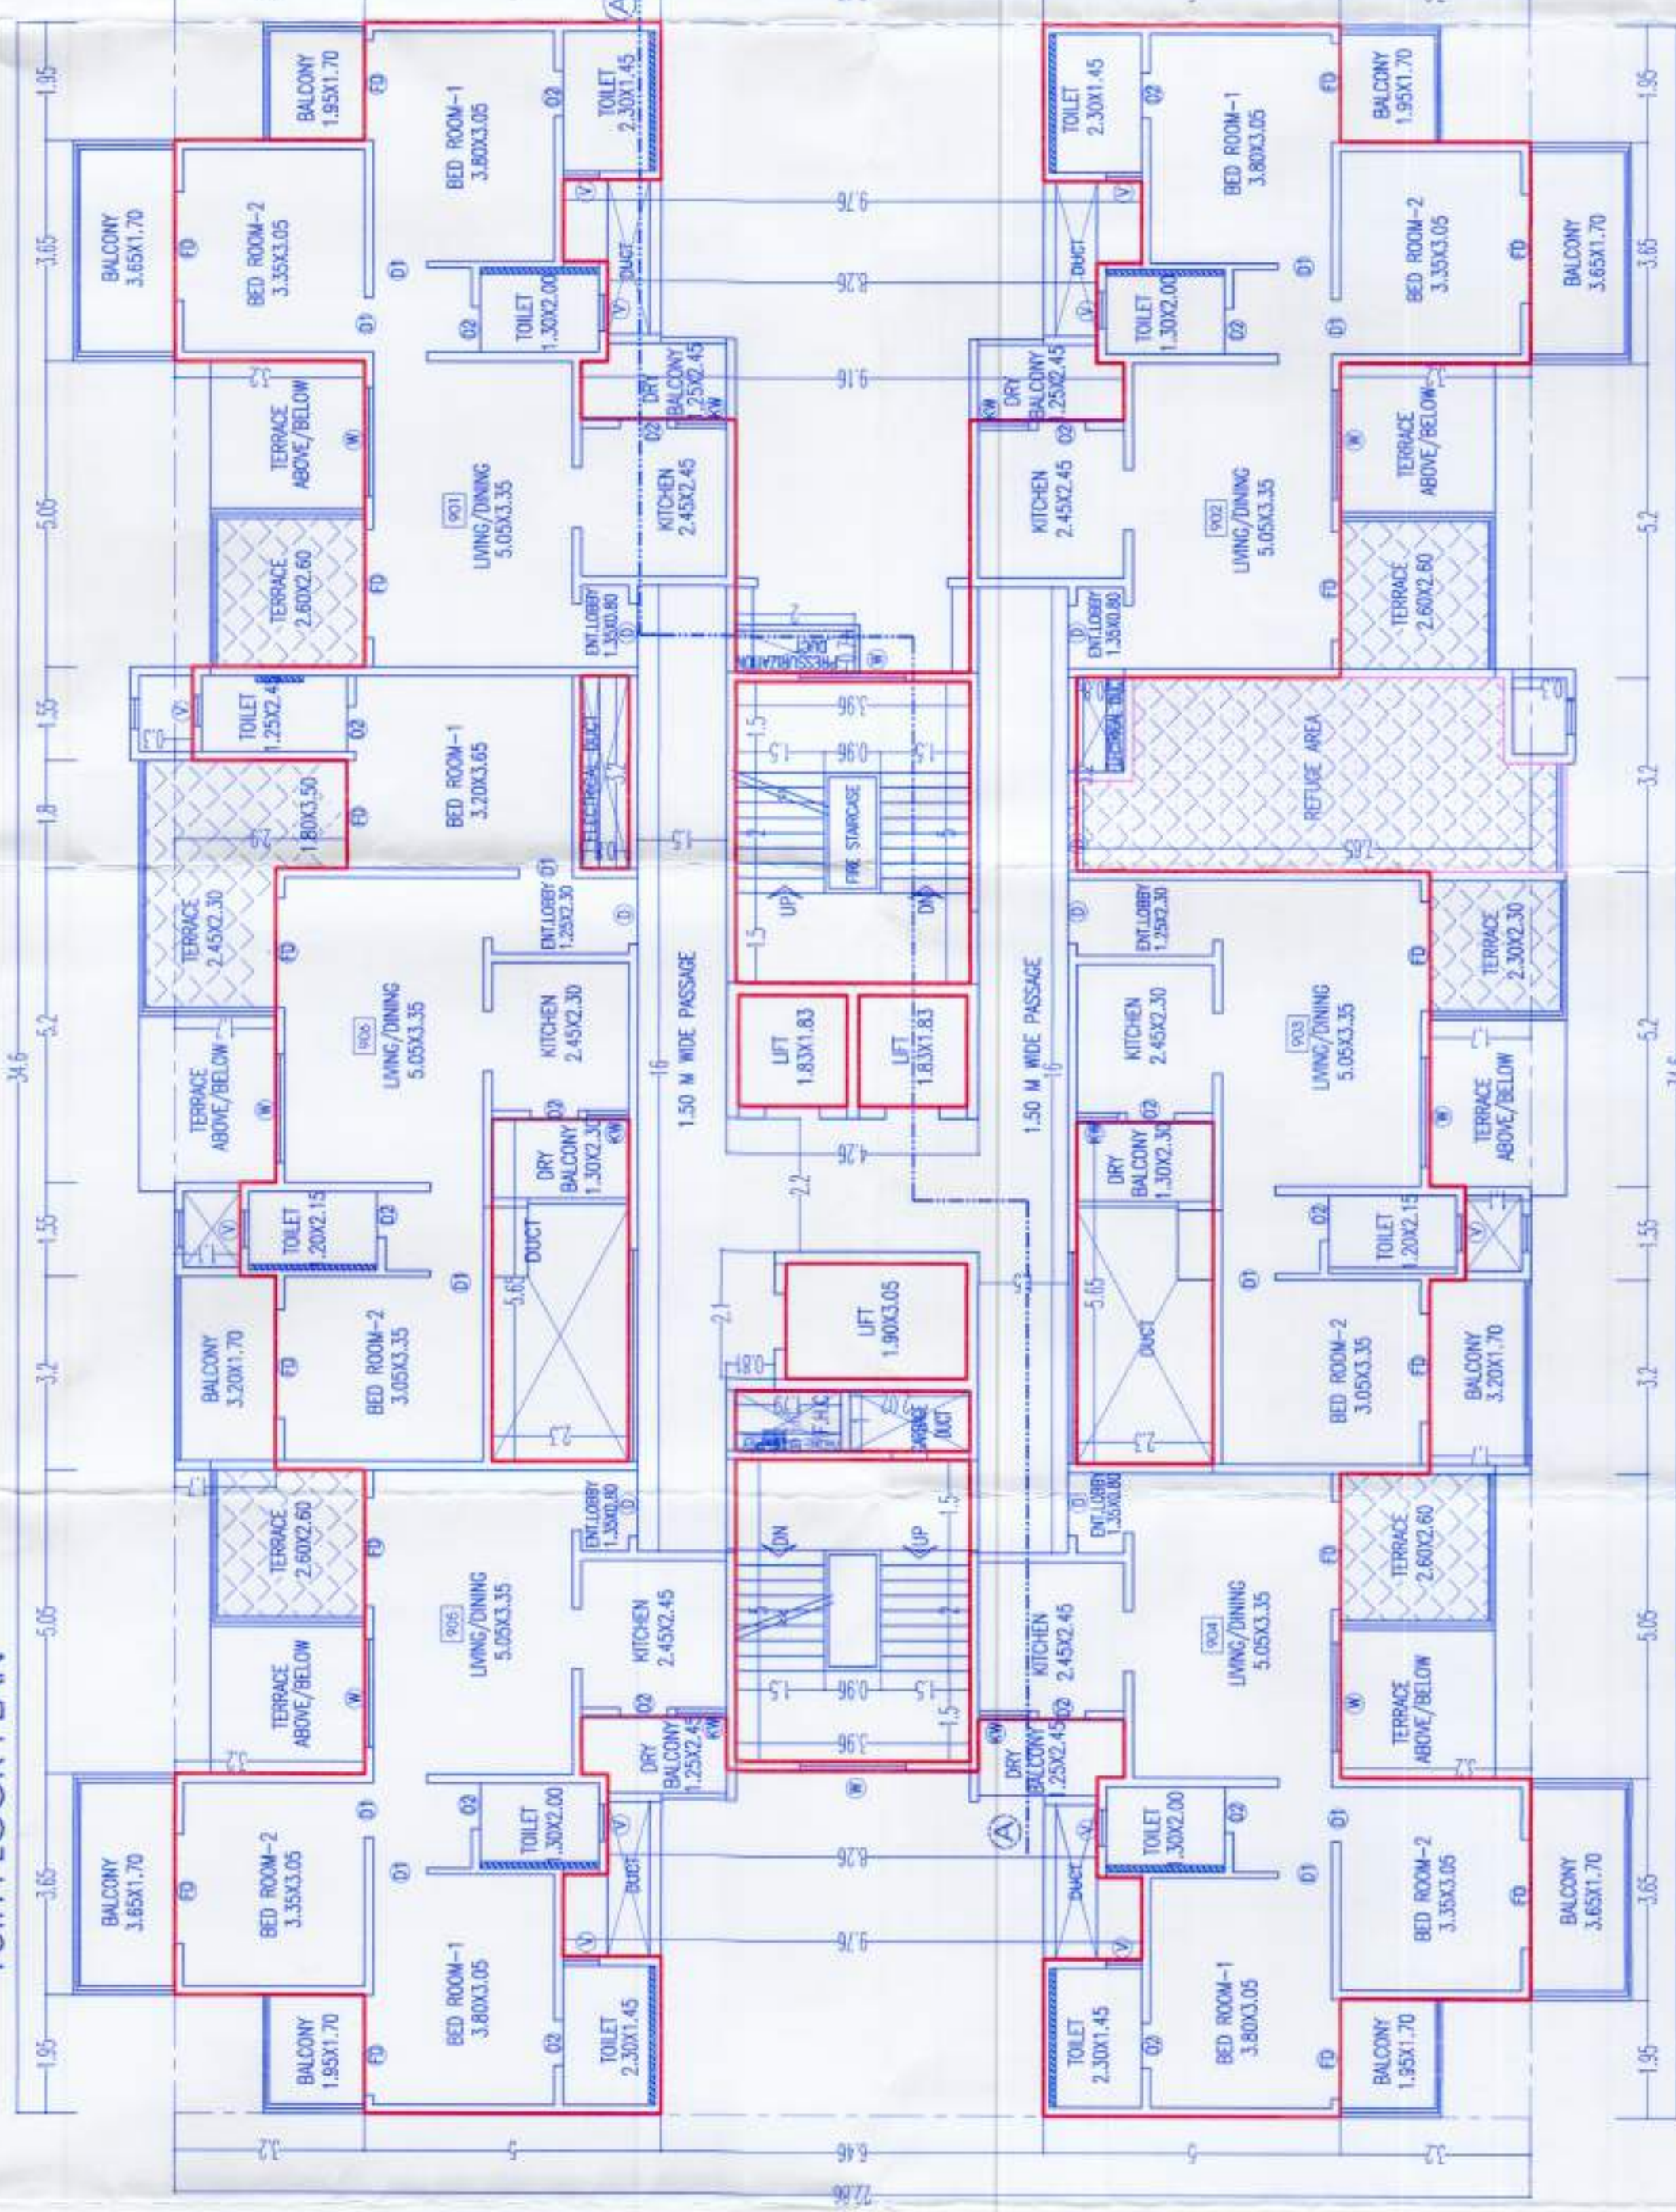

9th FLOOR PLAN

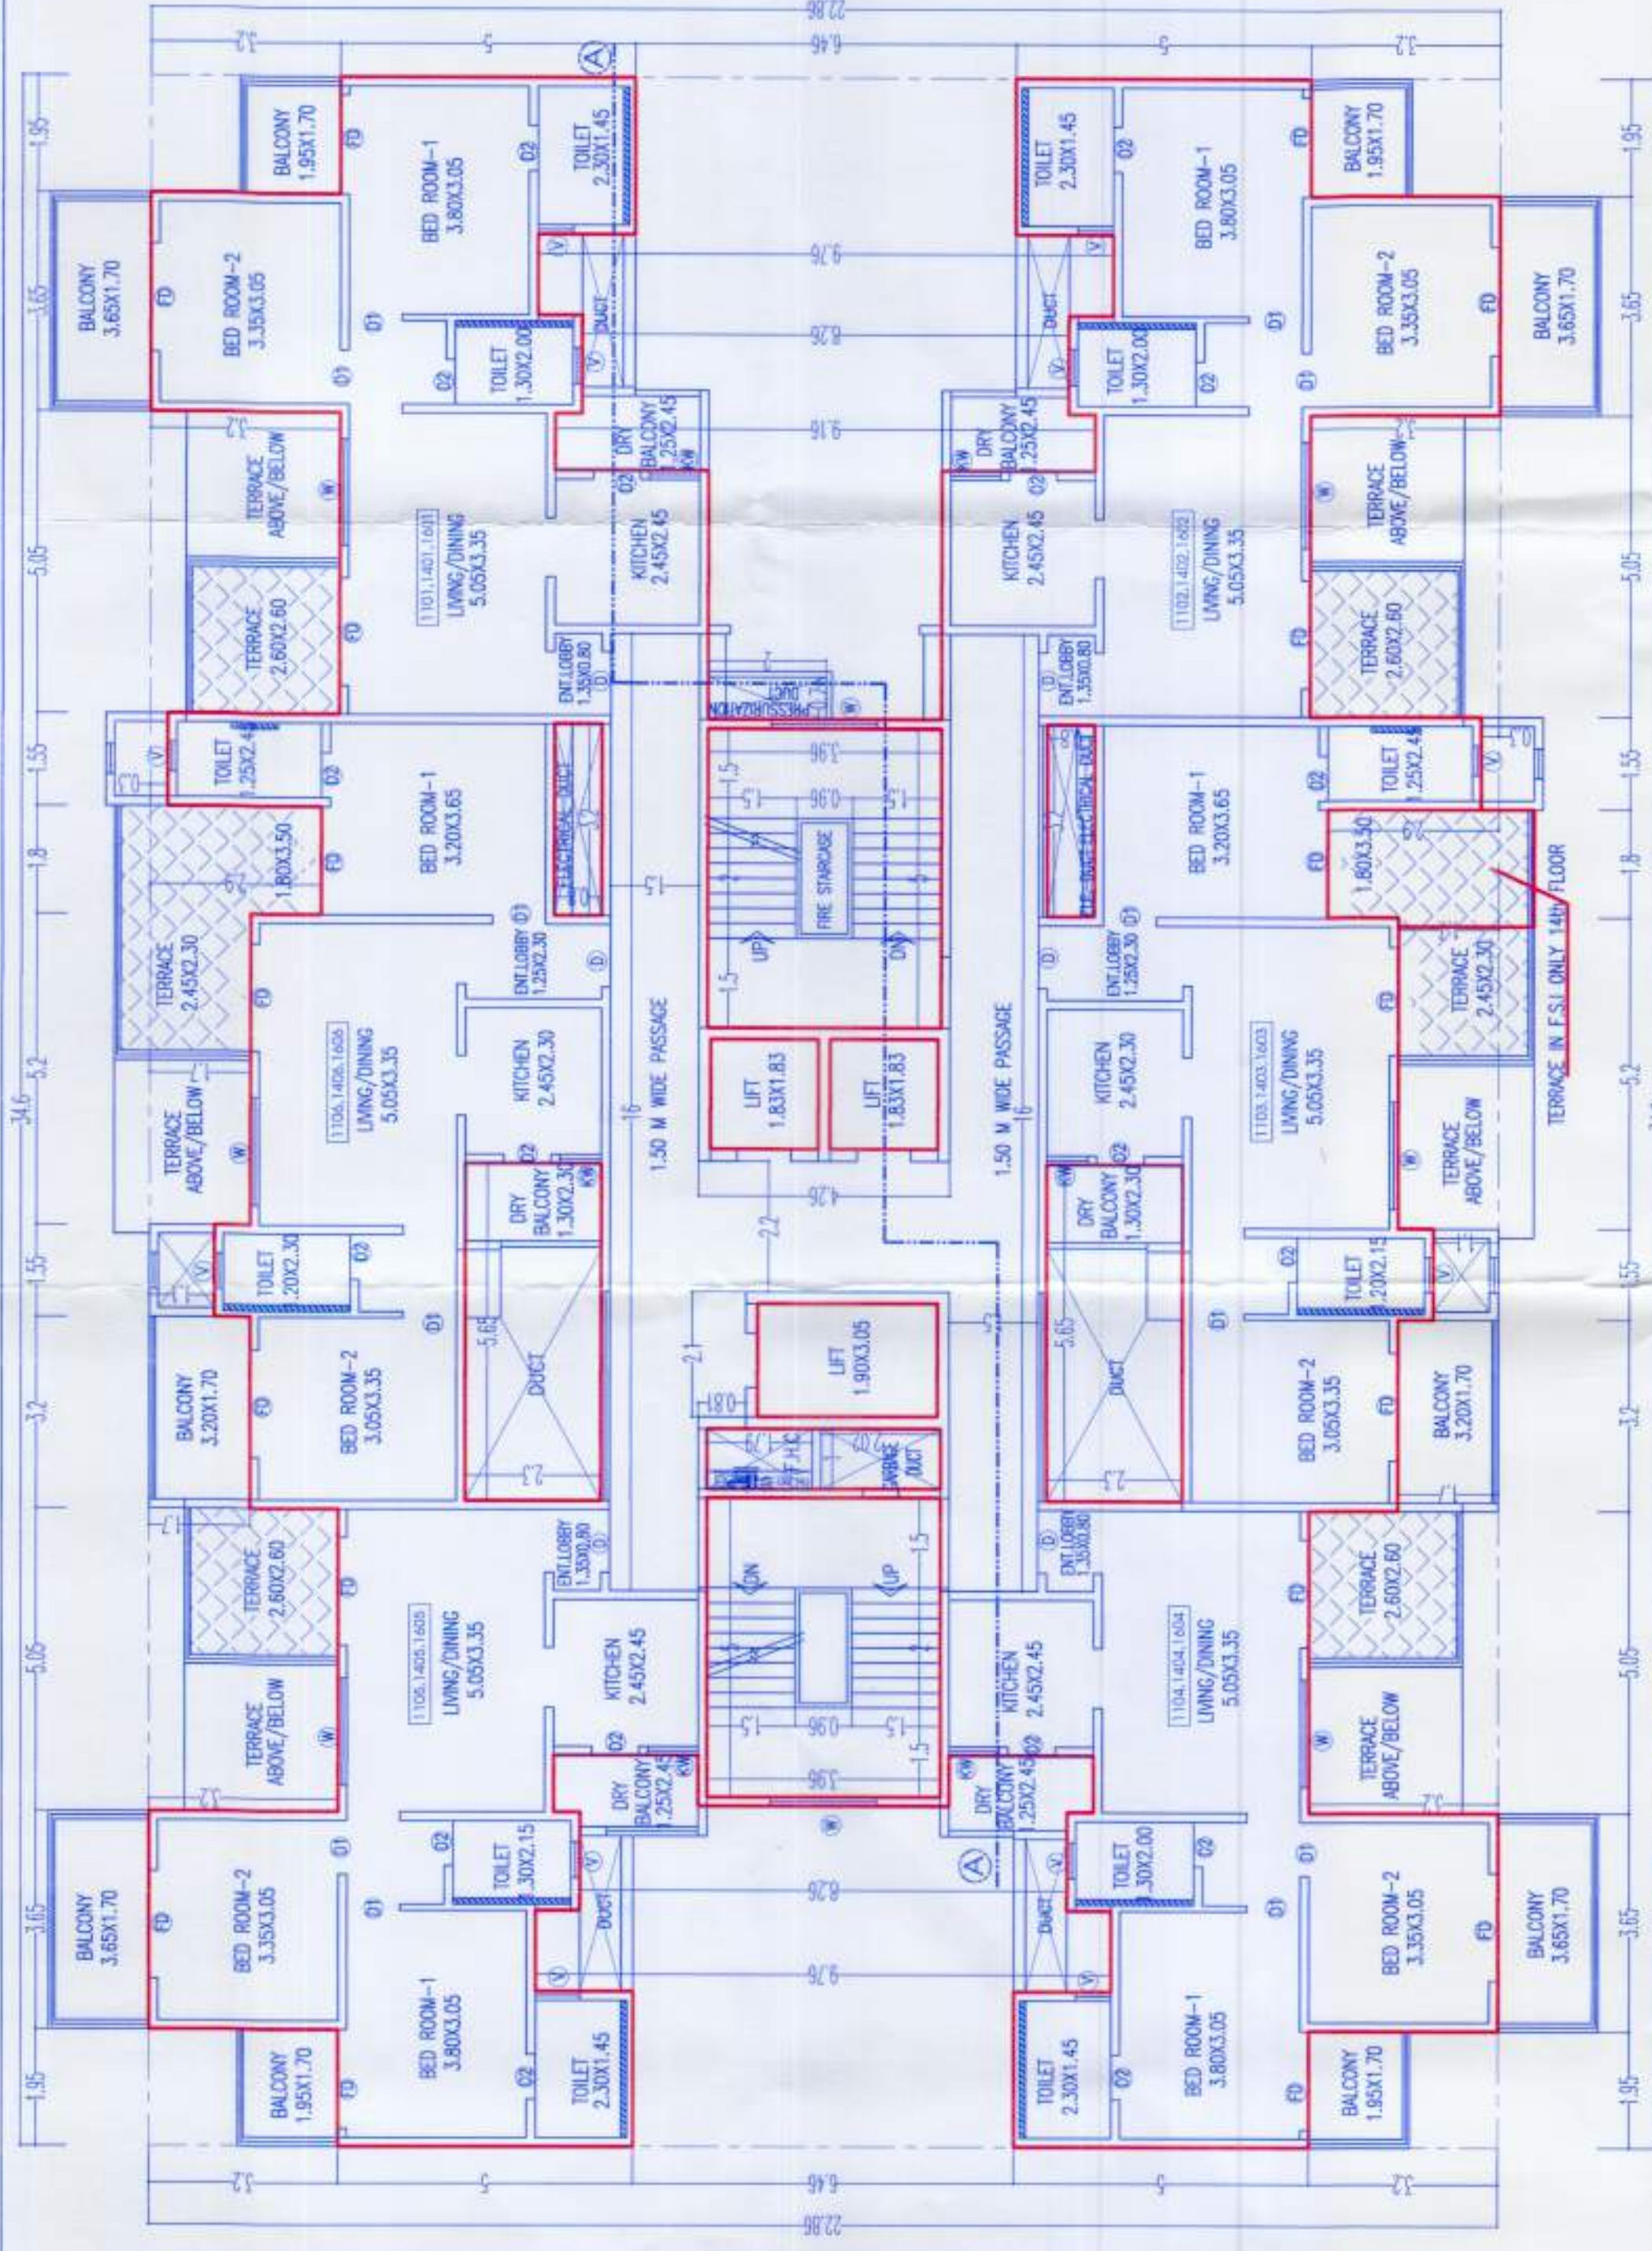

11th 14th 16th Floor Plans

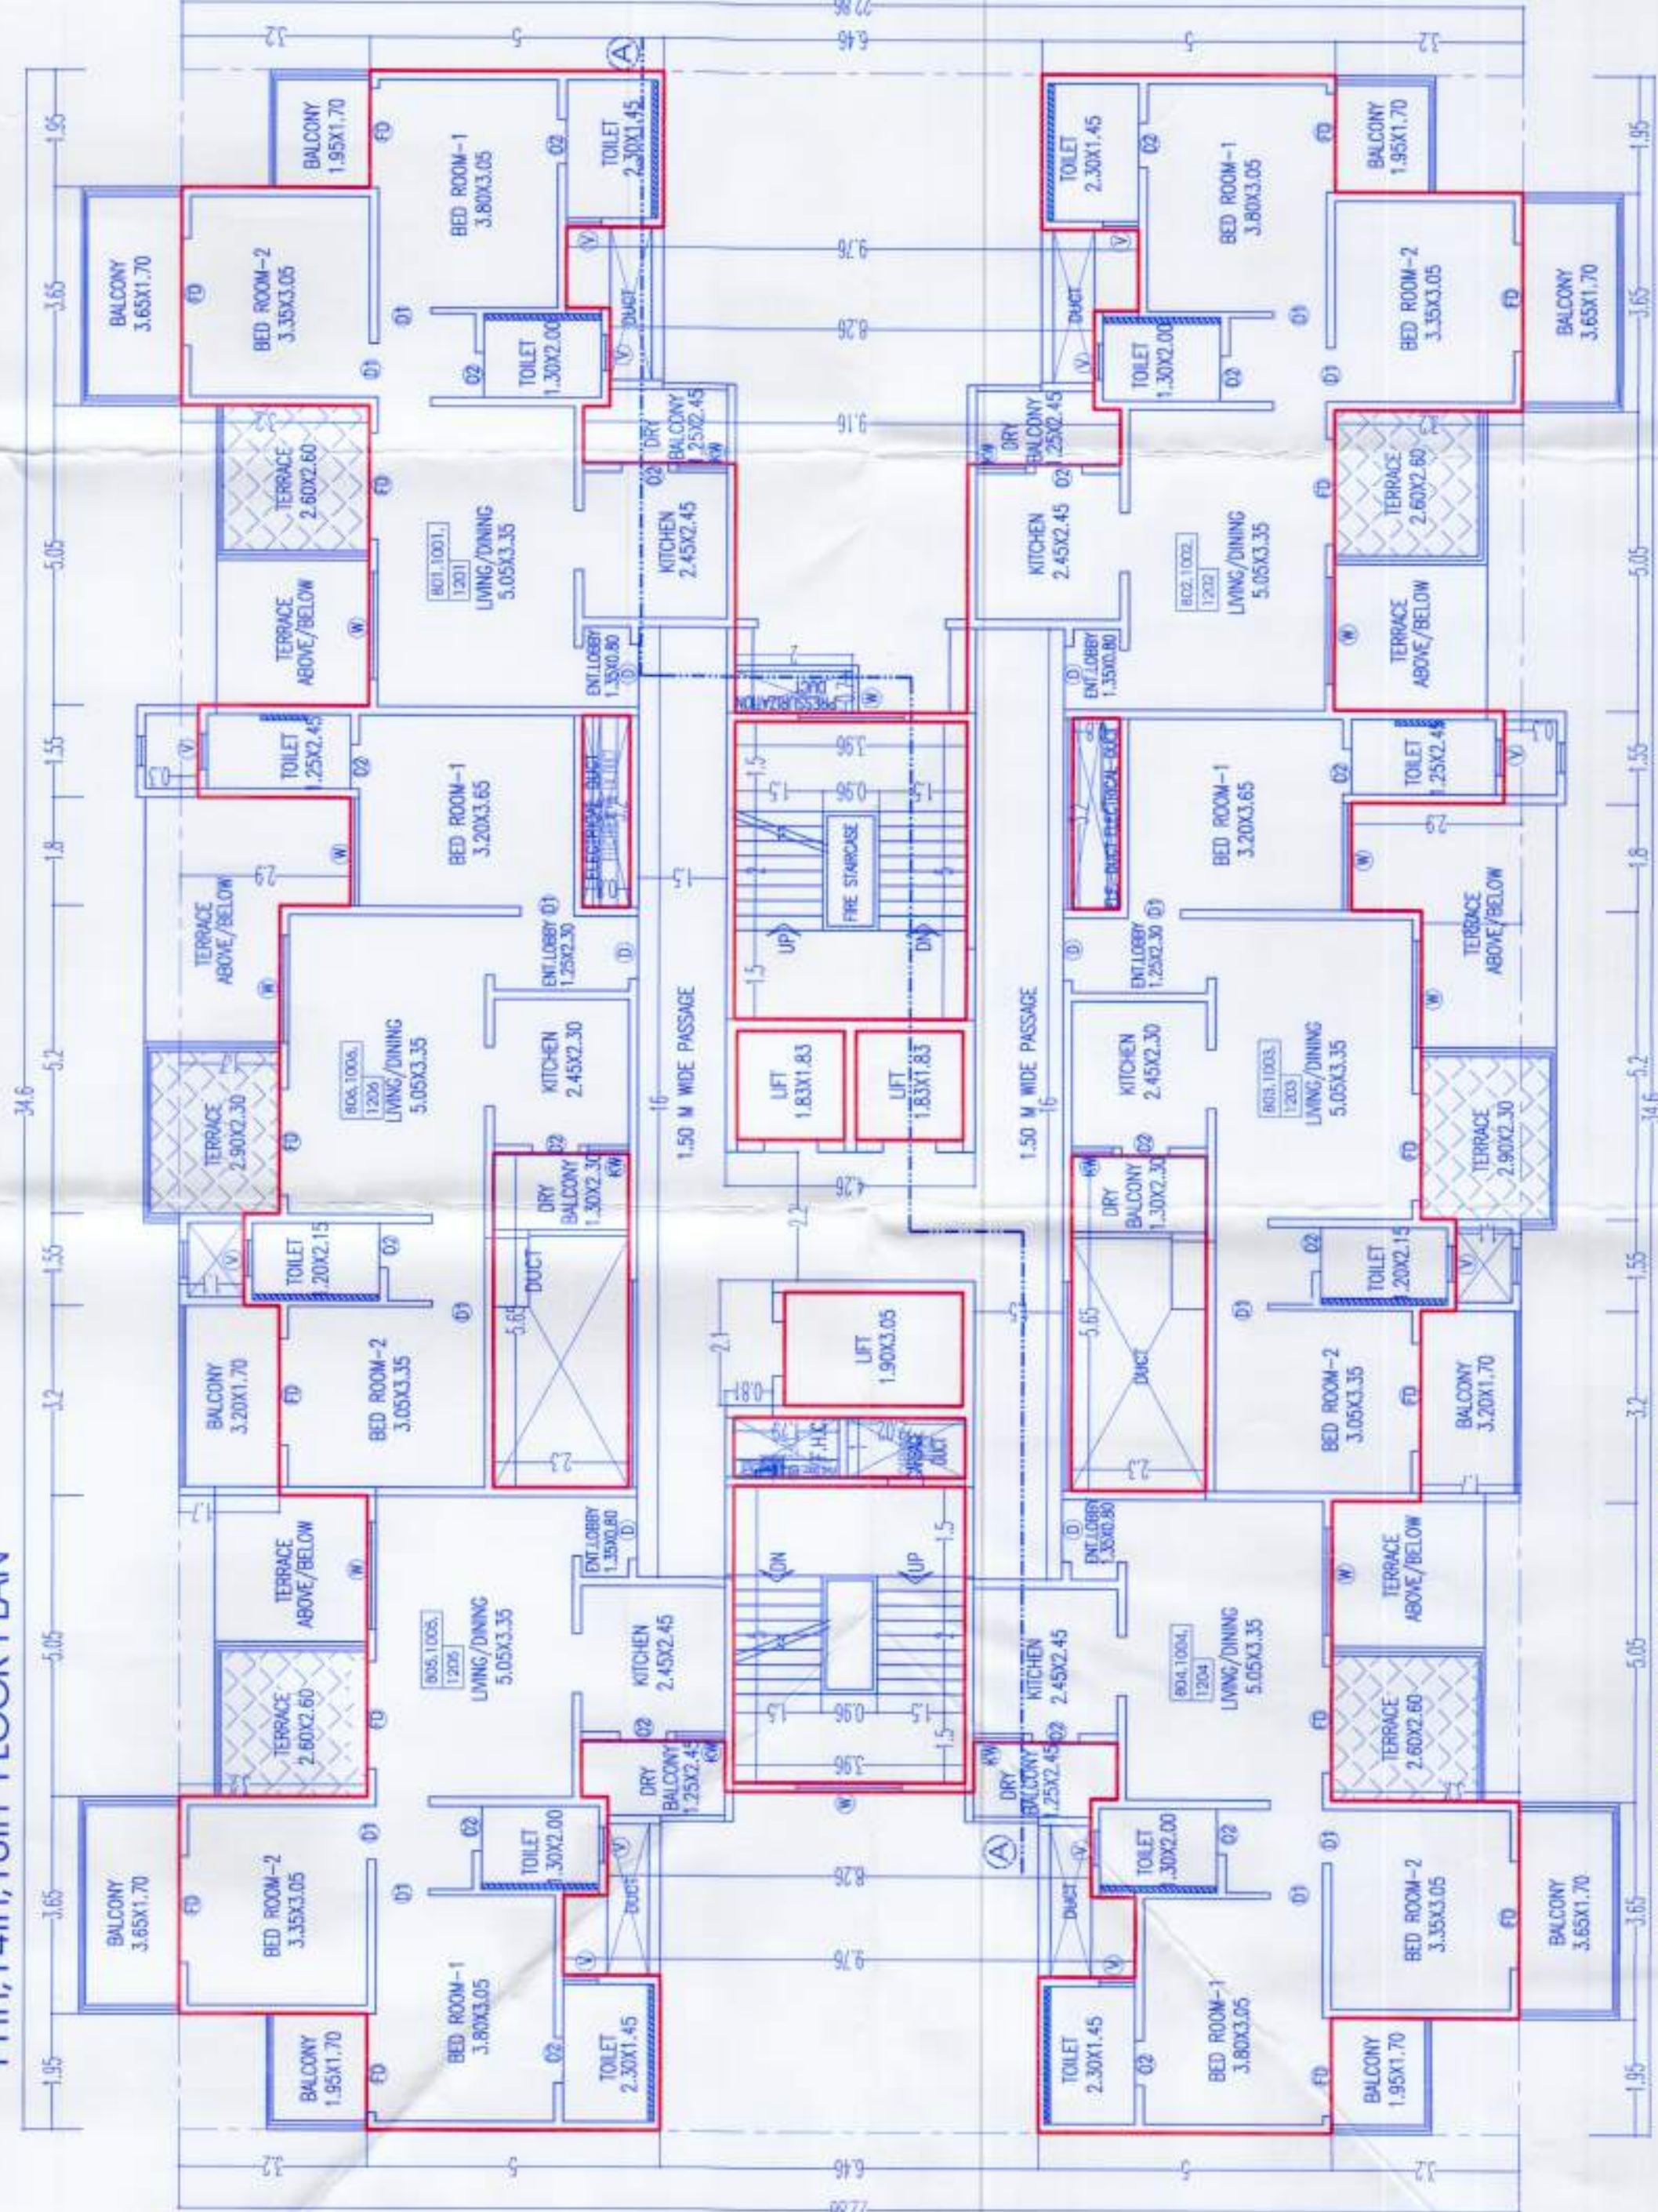

8th, 10th, 12th FLOOR PLAN