


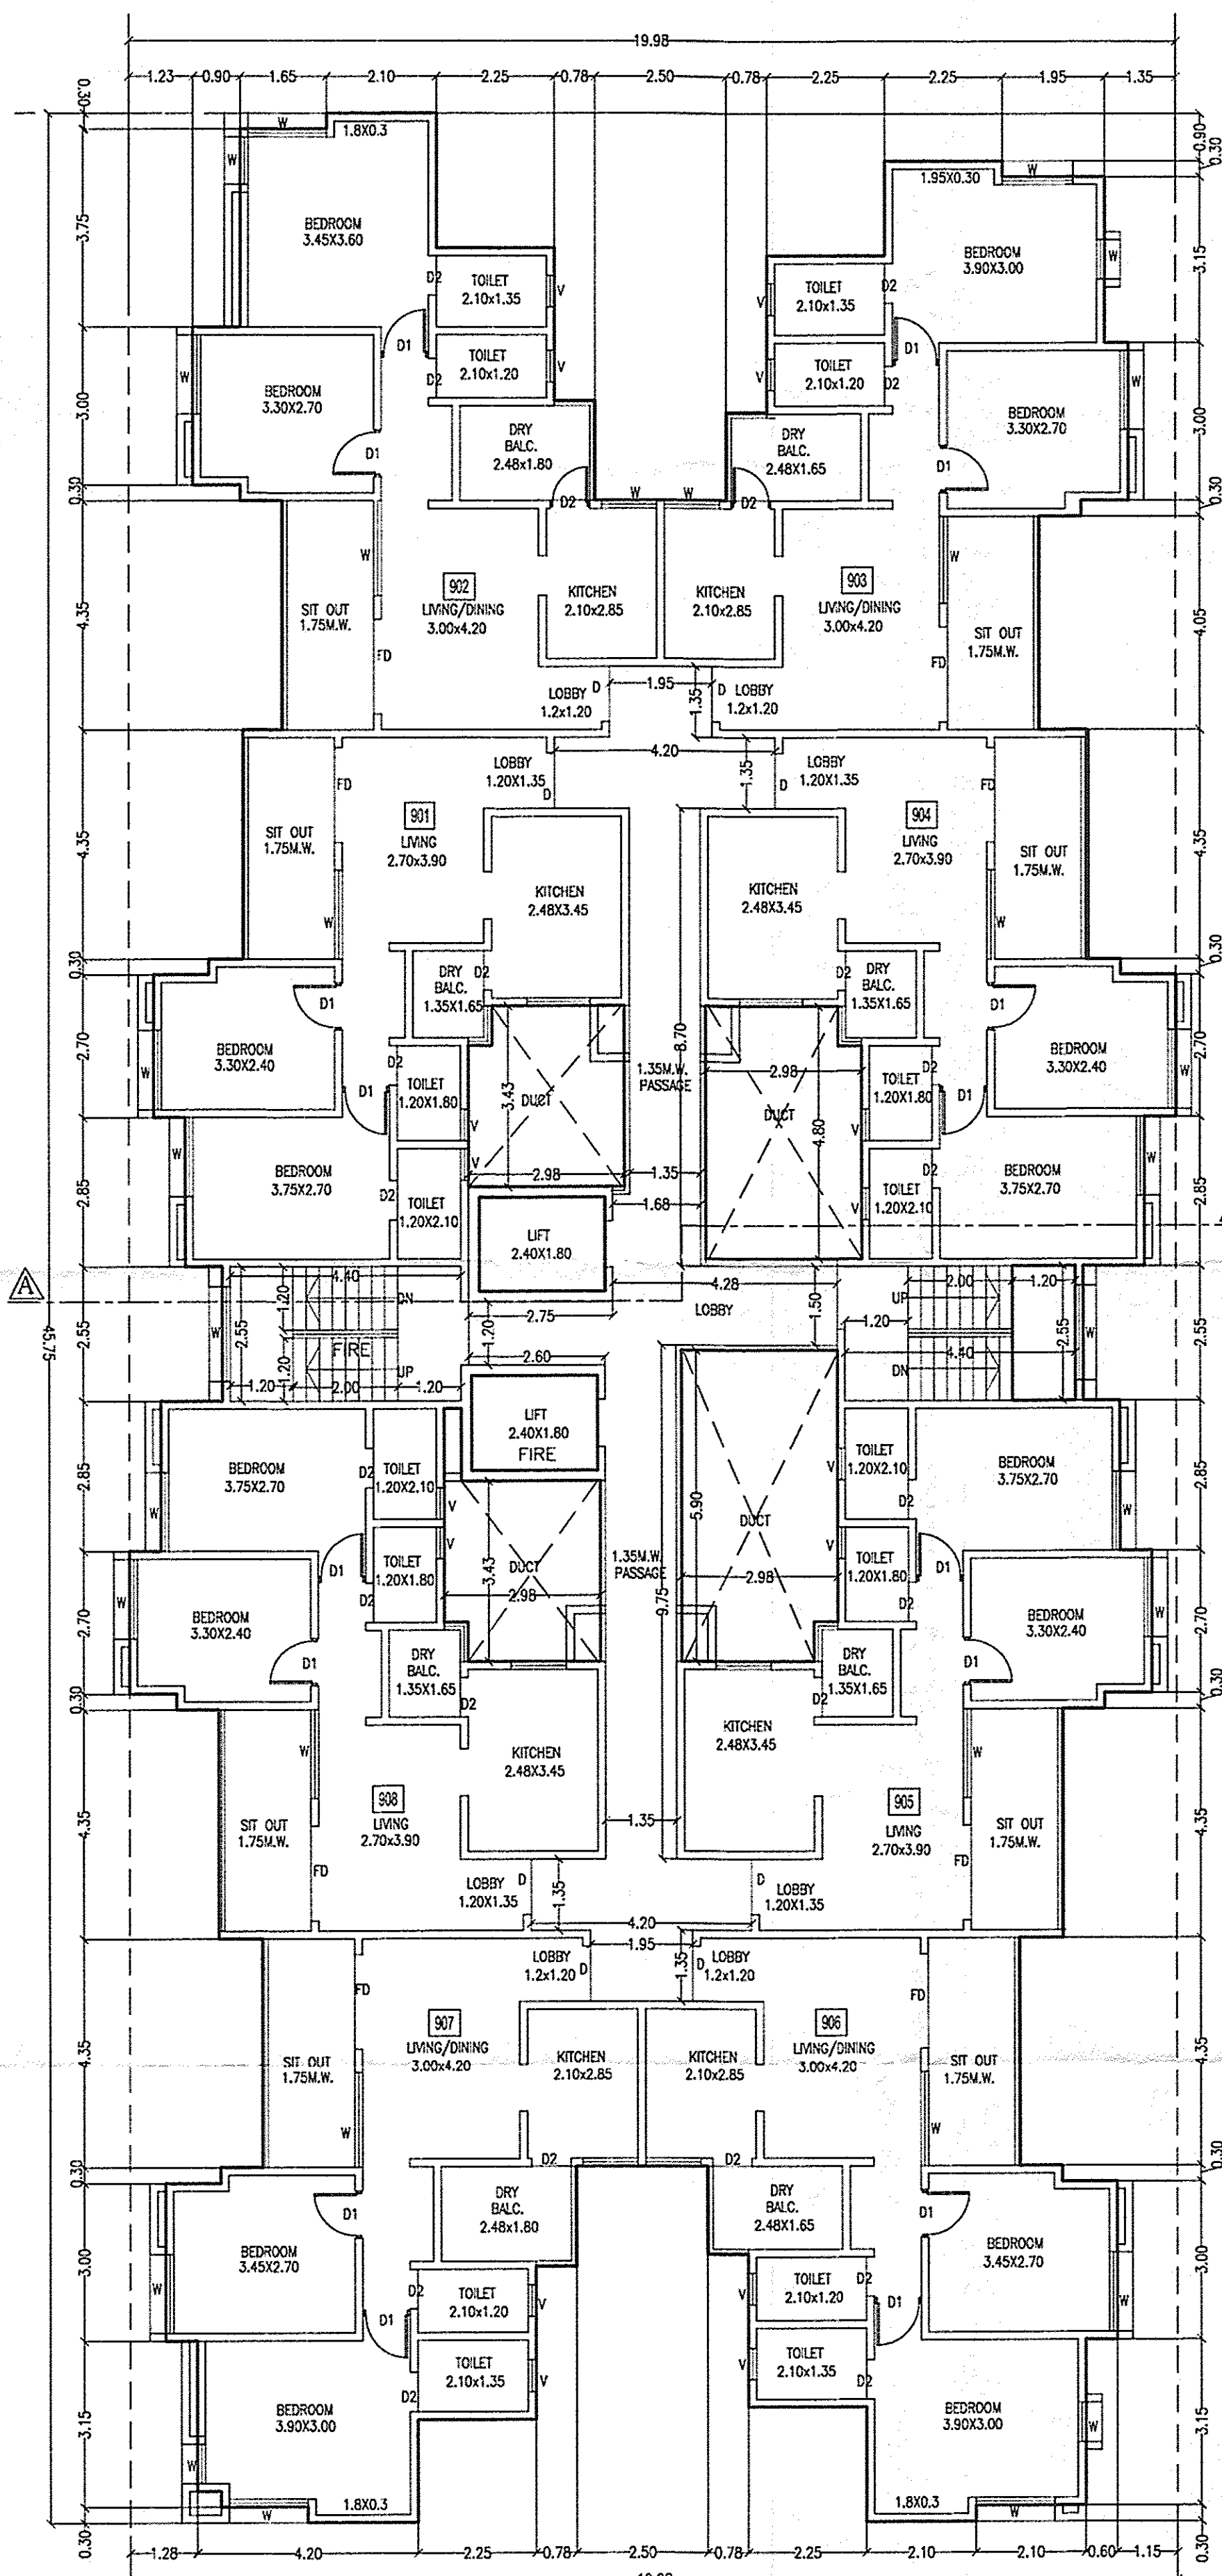


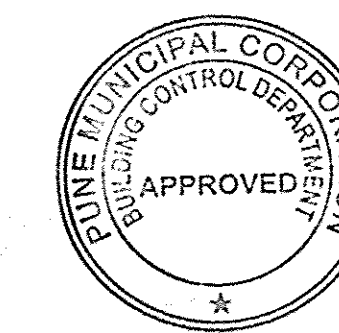

NINTH FLOOR PLAN

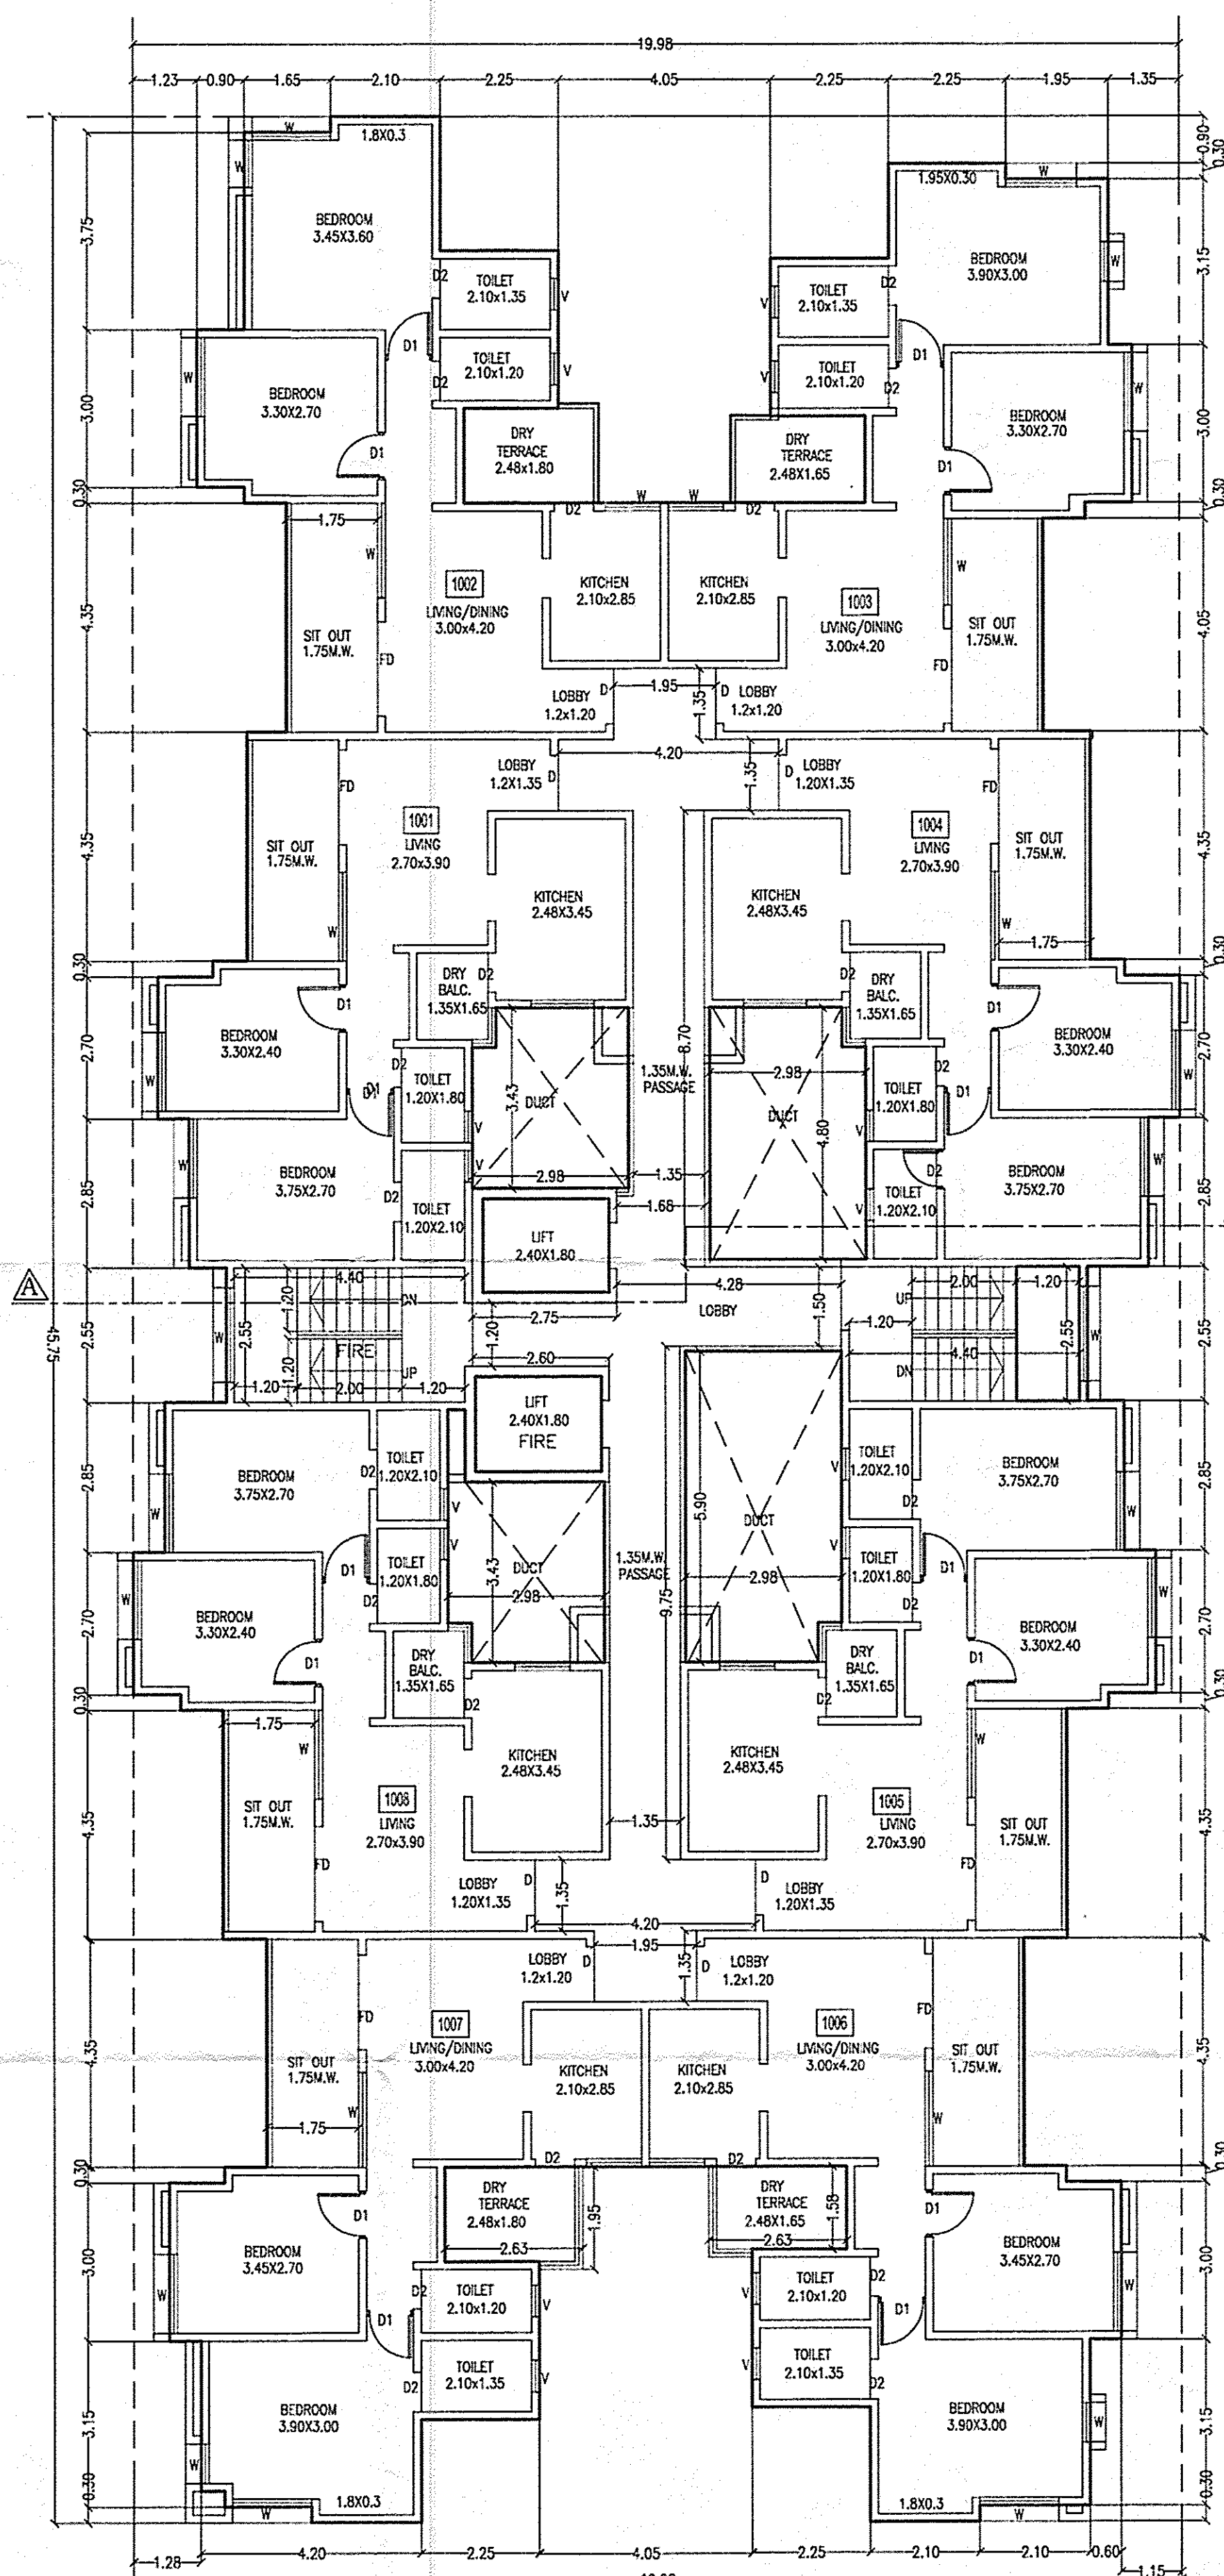

TENTH FLOOR PLAN

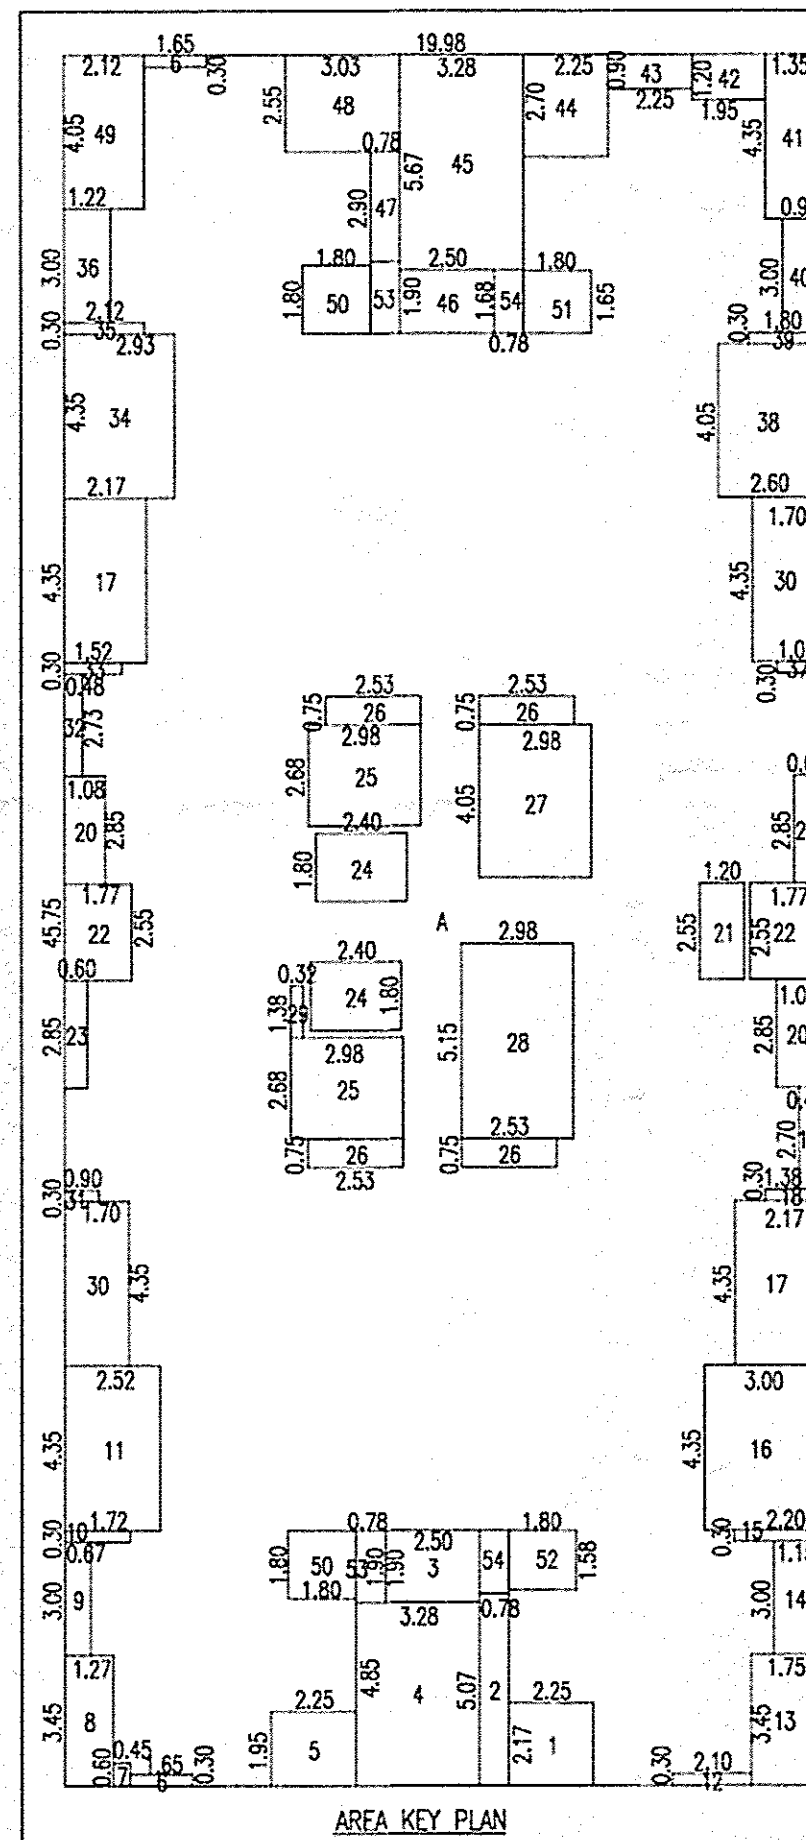

## AS/ NEW DCPR

## 10TH FLOOR

## AREA CALCULATIONS

A) 19.98 X 45.75 = 914.09 SQ.M.

## DEDUCTIONS

1. 2.25 X 2.17 X 1 = 4.88 SQ.M.
2. 0.78 X 5.07 X 1 = 3.95 SQ.M.
3. 2.50 X 1.90 X 1 = 4.75 SQ.M.
4. 3.28 X 4.85 X 1 = 15.91 SQ.M.
5. 2.25 X 1.95 X 1 = 4.39 SQ.M.
6. 1.65 X 0.30 X 2 = 0.99 SQ.M.
7. 0.45 X 0.60 X 1 = 0.27 SQ.M.
8. 1.27 X 3.45 X 1 = 4.38 SQ.M.
9. 0.67 X 3.00 X 1 = 2.01 SQ.M.
10. 1.72 X 0.30 X 1 = 0.52 SQ.M.
11. 2.52 X 4.35 X 1 = 10.96 SQ.M.
12. 2.10 X 0.30 X 1 = 0.63 SQ.M.
13. 1.75 X 3.45 X 1 = 6.04 SQ.M.
14. 1.15 X 3.00 X 1 = 3.45 SQ.M.
15. 2.20 X 0.30 X 1 = 0.66 SQ.M.
16. 3.00 X 4.35 X 1 = 13.05 SQ.M.
17. 2.17 X 4.35 X 2 = 18.88 SQ.M.
18. 1.38 X 0.30 X 1 = 0.41 SQ.M.
19. 0.47 X 2.70 X 1 = 1.27 SQ.M.
20. 1.08 X 2.85 X 2 = 6.16 SQ.M.
21. 1.20 X 2.55 X 1 = 3.06 SQ.M.
22. 1.77 X 2.55 X 2 = 9.03 SQ.M.
23. 0.60 X 2.85 X 2 = 3.42 SQ.M.
24. 2.40 X 1.80 X 2 = 8.64 SQ.M.
25. 2.98 X 2.68 X 2 = 15.97 SQ.M.
26. 2.53 X 0.75 X 4 = 7.59 SQ.M.
27. 2.98 X 4.05 X 1 = 12.07 SQ.M.
28. 2.98 X 5.15 X 1 = 15.35 SQ.M.
29. 0.32 X 1.38 X 1 = 0.44 SQ.M.
30. 1.70 X 4.35 X 2 = 14.79 SQ.M.

31. 0.90 X 0.30 X 1 = 0.27 SQ.M.
32. 0.48 X 2.73 X 1 = 1.31 SQ.M.
33. 1.52 X 0.30 X 1 = 0.46 SQ.M.
34. 2.93 X 4.35 X 1 = 12.75 SQ.M.
35. 2.12 X 0.30 X 1 = 0.64 SQ.M.
36. 1.22 X 3.00 X 1 = 3.66 SQ.M.
37. 1.05 X 0.30 X 1 = 0.32 SQ.M.
38. 2.60 X 4.05 X 1 = 10.53 SQ.M.
39. 1.80 X 0.30 X 1 = 0.54 SQ.M.
40. 0.90 X 3.00 X 1 = 2.70 SQ.M.
41. 1.35 X 4.35 X 1 = 5.87 SQ.M.
42. 1.95 X 1.20 X 1 = 2.34 SQ.M.
43. 2.25 X 0.90 X 1 = 2.03 SQ.M.
44. 2.25 X 2.70 X 1 = 6.08 SQ.M.
45. 3.28 X 5.67 X 1 = 18.60 SQ.M.
46. 2.50 X 1.68 X 1 = 4.20 SQ.M.
47. 0.78 X 2.90 X 1 = 2.26 SQ.M.
48. 3.03 X 2.55 X 1 = 7.73 SQ.M.
49. 2.12 X 4.05 X 1 = 8.59 SQ.M.
50. 1.80 X 1.80 X 2 = 6.48 SQ.M.
51. 1.80 X 1.65 X 1 = 2.97 SQ.M.
52. 1.80 X 1.58 X 1 = 2.84 SQ.M.
53. 0.78 X 1.90 X 2 = 2.96 SQ.M.
54. 0.78 X 1.68 X 2 = 2.62 SQ.M.

TOTAL = 302.67 SQ.M.  
NET AREA 914.09-302.67 = 611.42 SQ.M.

9TH FLOOR  
AS/ NEW DCPR


## AREA CALCULATIONS

A) 19.98 X 45.75 = 914.09 SQ.M.

## DEDUCTIONS

1. 2.25 X 2.17 X 1 = 4.88 SQ.M.
2. 0.78 X 5.07 X 1 = 3.95 SQ.M.
3. 2.50 X 1.90 X 1 = 4.75 SQ.M.
4. 3.28 X 4.85 X 1 = 15.91 SQ.M.
5. 2.25 X 1.95 X 1 = 4.39 SQ.M.
6. 1.65 X 0.30 X 2 = 0.99 SQ.M.
7. 0.45 X 0.60 X 1 = 0.27 SQ.M.
8. 1.27 X 3.45 X 1 = 4.38 SQ.M.
9. 0.67 X 3.00 X 1 = 2.01 SQ.M.
10. 1.72 X 0.30 X 1 = 0.52 SQ.M.
11. 2.52 X 4.35 X 1 = 10.96 SQ.M.
12. 2.10 X 0.30 X 1 = 0.63 SQ.M.
13. 1.75 X 3.45 X 1 = 6.04 SQ.M.
14. 1.15 X 3.00 X 1 = 3.45 SQ.M.
15. 2.20 X 0.30 X 1 = 0.66 SQ.M.
16. 3.00 X 4.35 X 1 = 13.05 SQ.M.
17. 2.17 X 4.35 X 2 = 18.88 SQ.M.
18. 1.38 X 0.30 X 1 = 0.41 SQ.M.
19. 0.47 X 2.70 X 1 = 1.27 SQ.M.
20. 1.08 X 2.85 X 2 = 6.16 SQ.M.
21. 1.20 X 2.55 X 1 = 3.06 SQ.M.
22. 1.77 X 2.55 X 2 = 9.03 SQ.M.
23. 0.60 X 2.85 X 2 = 3.42 SQ.M.
24. 2.40 X 1.80 X 2 = 8.64 SQ.M.
25. 2.98 X 2.68 X 2 = 15.97 SQ.M.
26. 2.53 X 0.75 X 4 = 7.59 SQ.M.
27. 2.98 X 4.05 X 1 = 12.07 SQ.M.
28. 2.98 X 5.15 X 1 = 15.35 SQ.M.
29. 0.32 X 1.38 X 1 = 0.44 SQ.M.
30. 1.70 X 4.35 X 2 = 14.79 SQ.M.
31. 0.90 X 0.30 X 1 = 0.27 SQ.M.
32. 0.48 X 2.73 X 1 = 1.31 SQ.M.
33. 1.52 X 0.30 X 1 = 0.46 SQ.M.
34. 2.93 X 4.35 X 1 = 12.75 SQ.M.
35. 2.12 X 0.30 X 1 = 0.64 SQ.M.
36. 1.22 X 3.00 X 1 = 3.66 SQ.M.
37. 1.05 X 0.30 X 1 = 0.32 SQ.M.
38. 2.60 X 4.05 X 1 = 10.53 SQ.M.
39. 1.80 X 0.30 X 1 = 0.54 SQ.M.
40. 0.90 X 3.00 X 1 = 2.70 SQ.M.
41. 1.35 X 4.35 X 1 = 5.87 SQ.M.
42. 1.95 X 1.20 X 1 = 2.34 SQ.M.
43. 2.25 X 0.90 X 1 = 2.03 SQ.M.
44. 2.25 X 2.70 X 1 = 6.08 SQ.M.
45. 3.28 X 5.67 X 1 = 18.60 SQ.M.
46. 2.50 X 1.68 X 1 = 4.20 SQ.M.
47. 0.78 X 2.90 X 1 = 2.26 SQ.M.
48. 3.03 X 2.55 X 1 = 7.73 SQ.M.
49. 2.12 X 4.05 X 1 = 8.59 SQ.M.

TOTAL = 284.80 SQ.M.  
NET AREA 914.09-284.80 = 629.29 SQ.M.

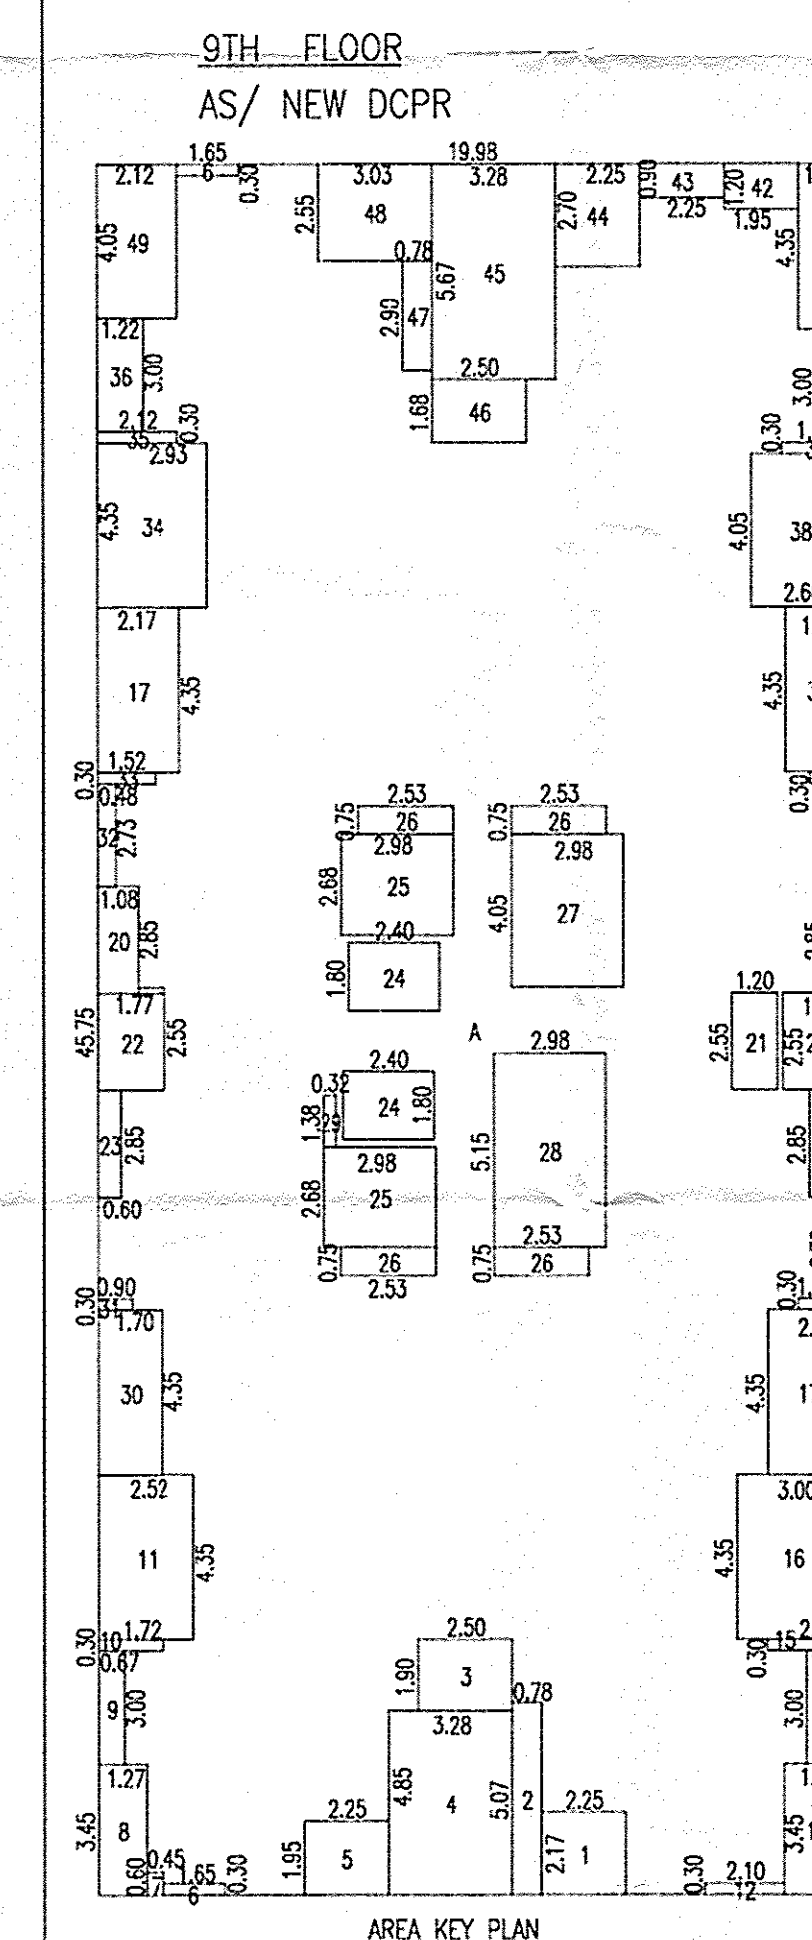

AREA KEY PLAN

|   |                |
|---|----------------|
| ARCHITECT   | OWNER (P.A.H.) |
| Prakash Kulkarni   | SHRI-YEMUL.    |
| PROJECT   |                |
| PROPOSED BUILDING LAY-OUT ON<br>S.NO.84, HISSA NO.-13 + 26 +14<br>AT HADAPSAR, PUNE.   |                |
| P R A K A S H K U L K A R N I<br>a n k u r a s s o c i a t e s<br>ARCHITECTS<br>TEJALWA OFF. NO.-101 FL. QRS NO.-117/15, GHOLE ROAD, SHIVAJINAGAR<br>PUNE-411004. PHONE: 255496, 255497, FAX: 020-255497<br>Email: prakash@ankurassociates.in |                |
| DATE   | SCALE          |
| 10/01/2022   | 1 : 100        |
| DRN BY   | PALLAVI        |
|   | 765/13         |
| E:\PROJECT\YEMUL\MD\REV.1\28.12.2021.dwg   |                |