




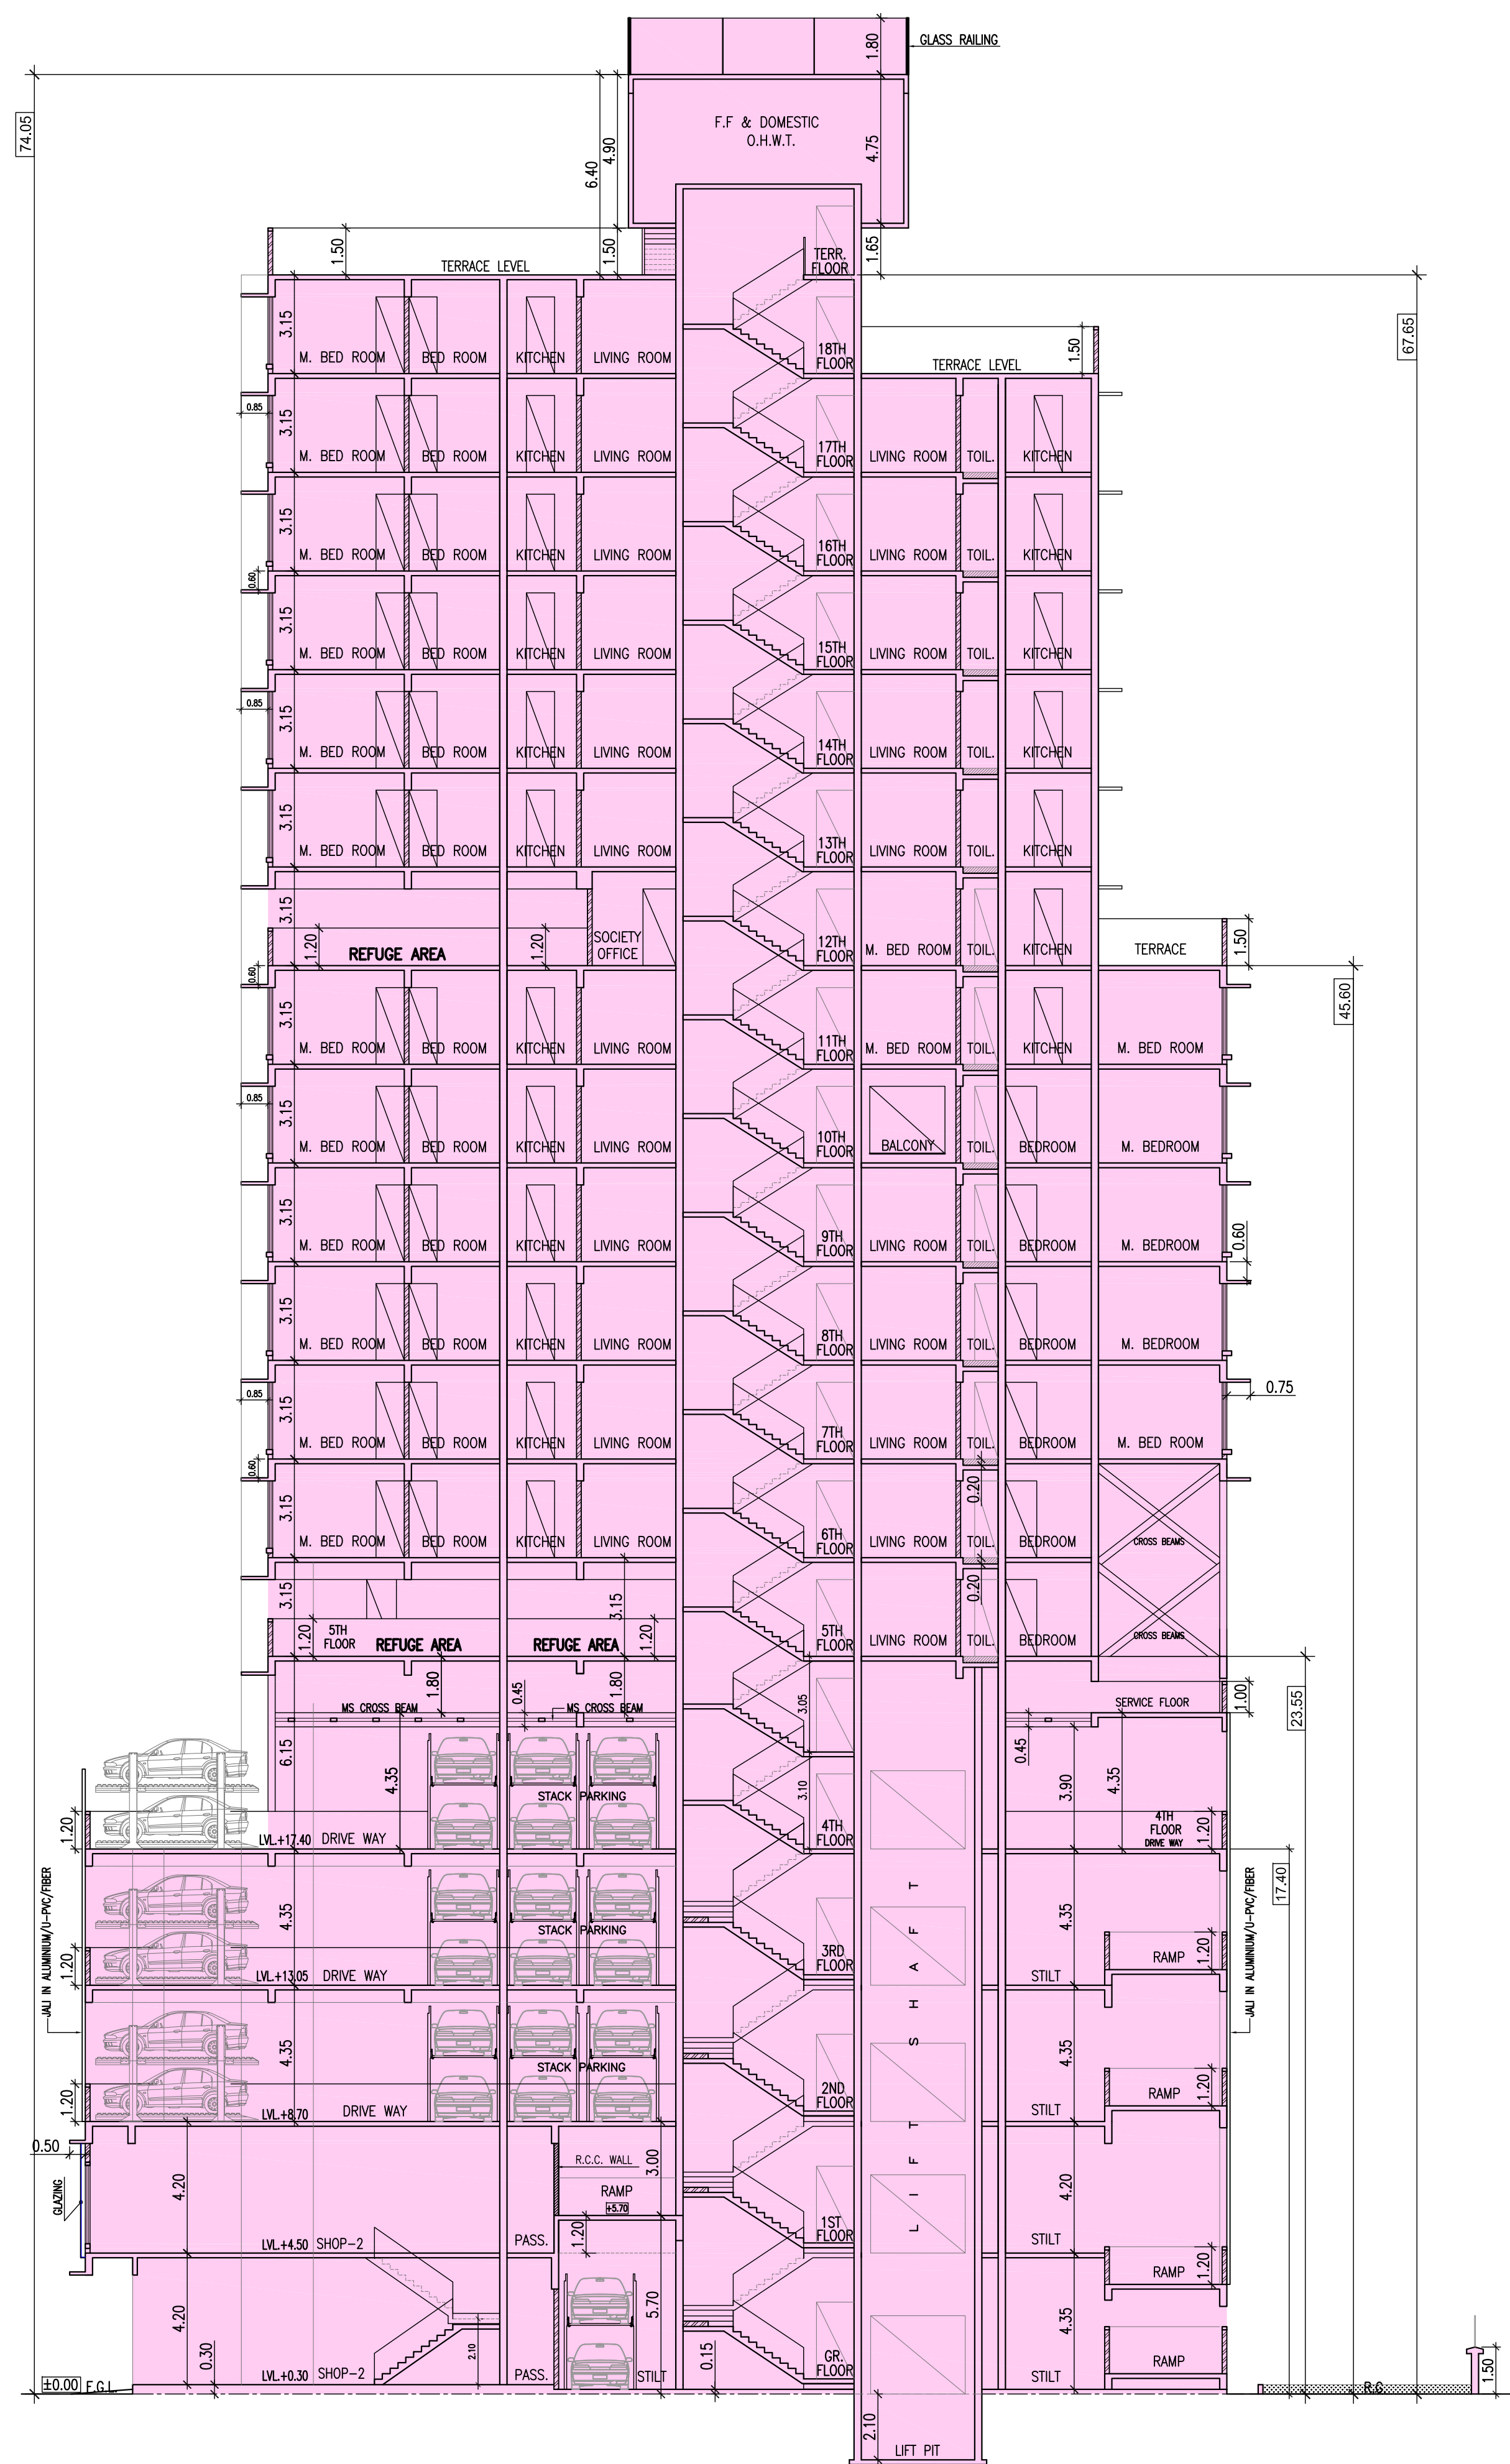


SECTION AT X-X
SCALE 1:150

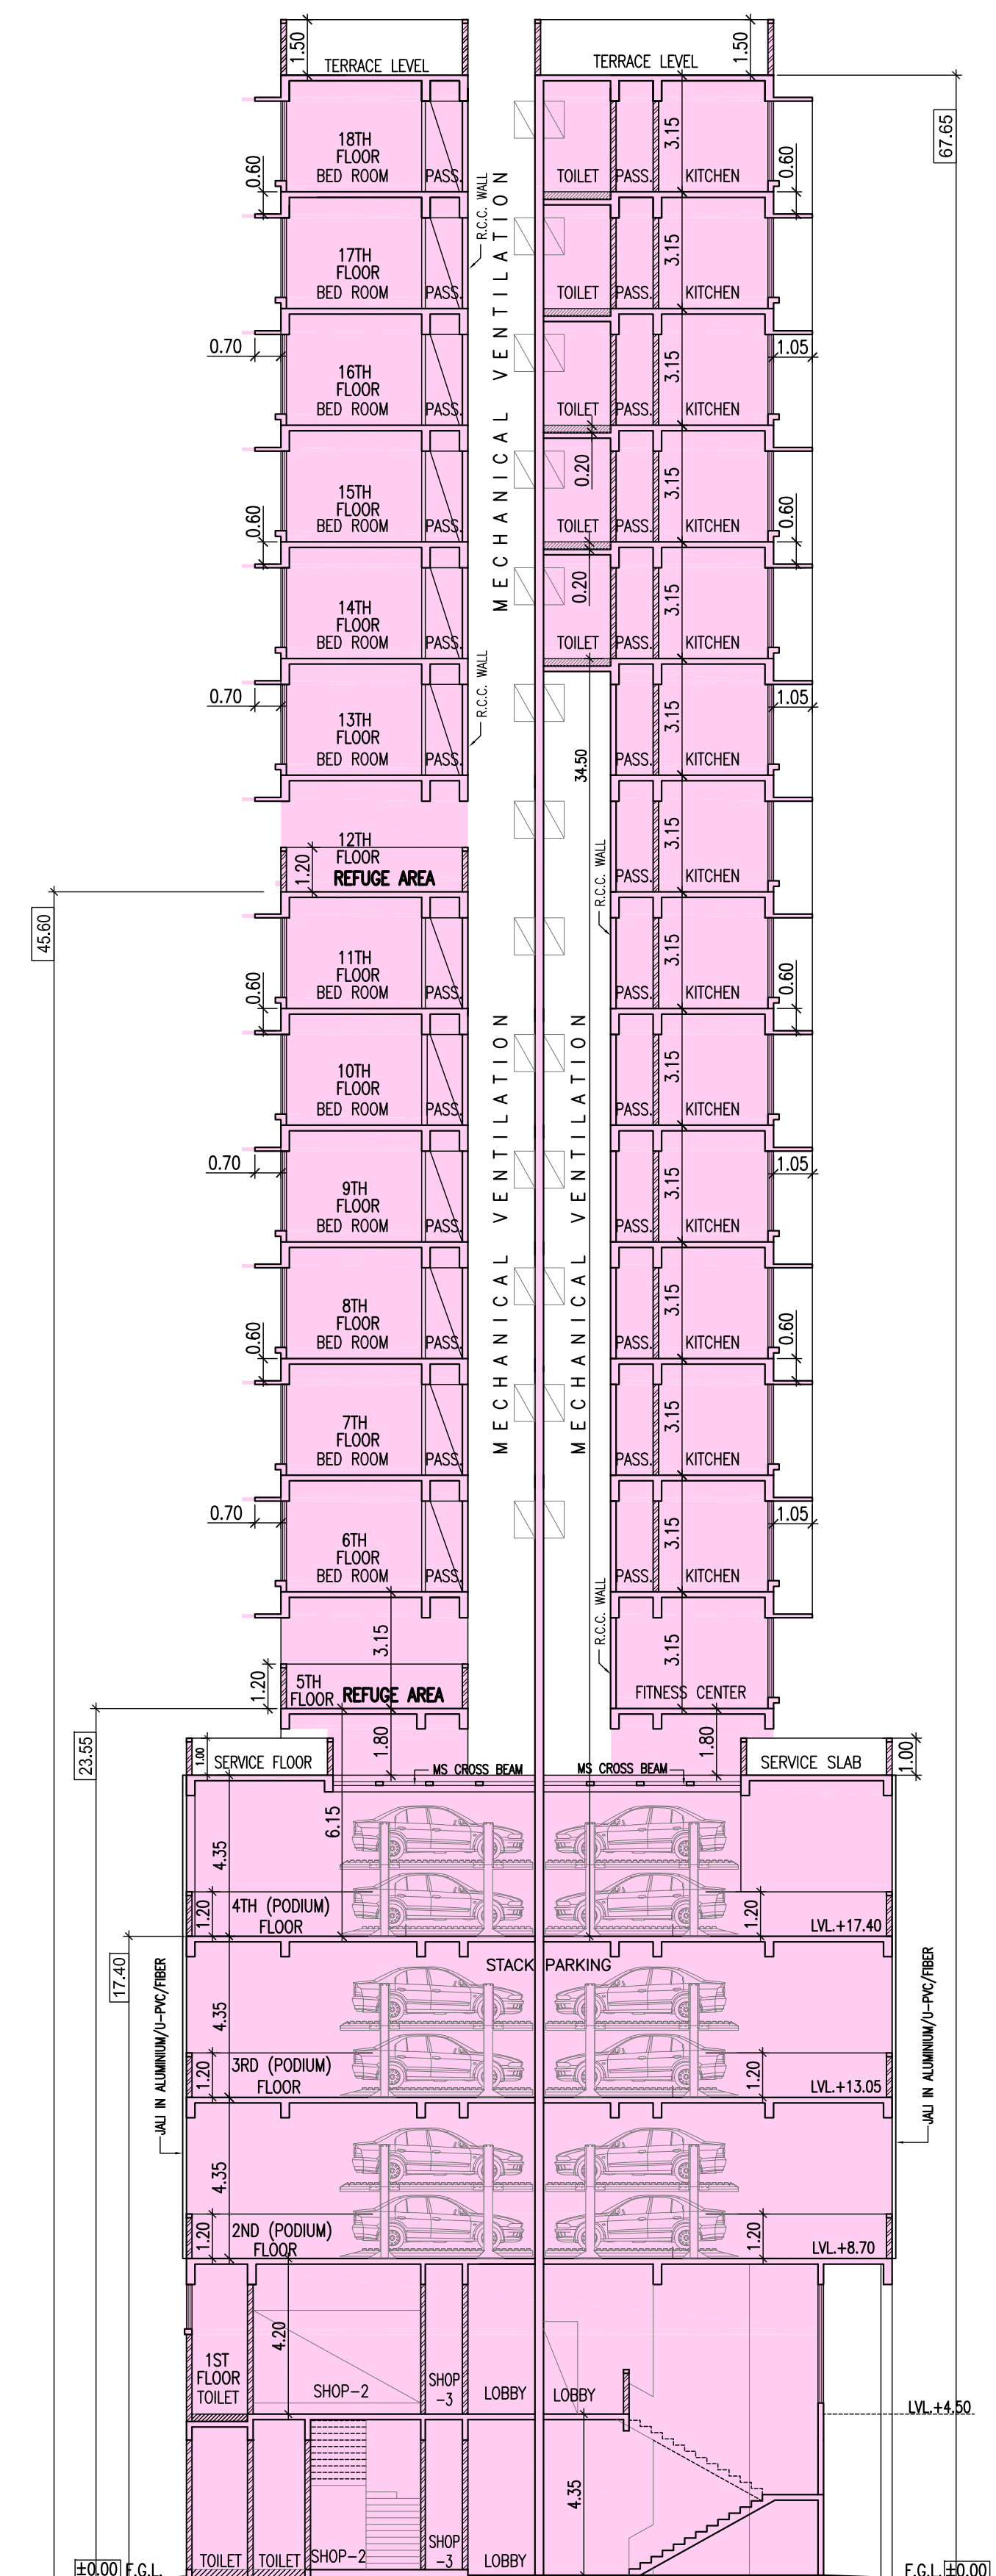



SECTION AT Y-Y
SCALE 1:150

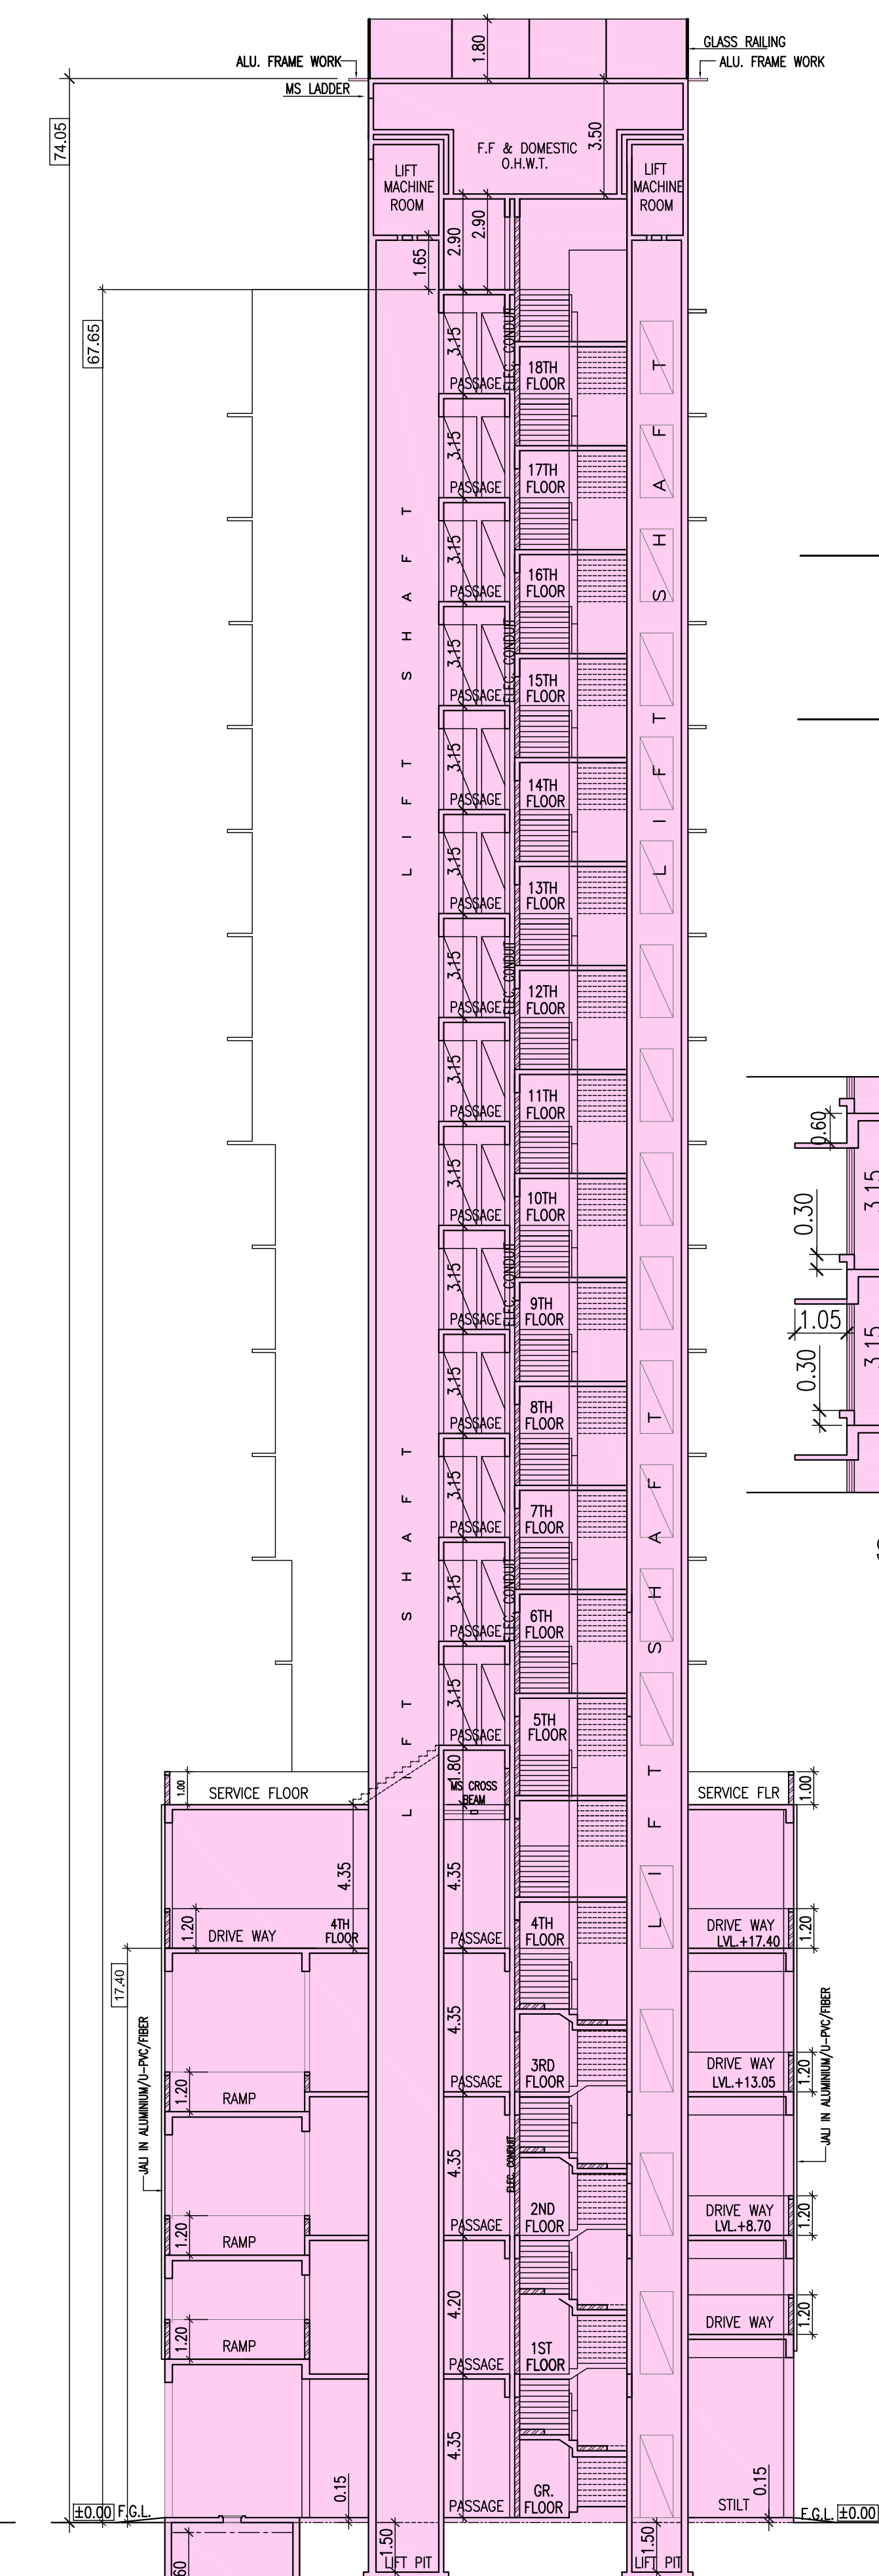

SECTION AT Z-Z
SCALE 1:150

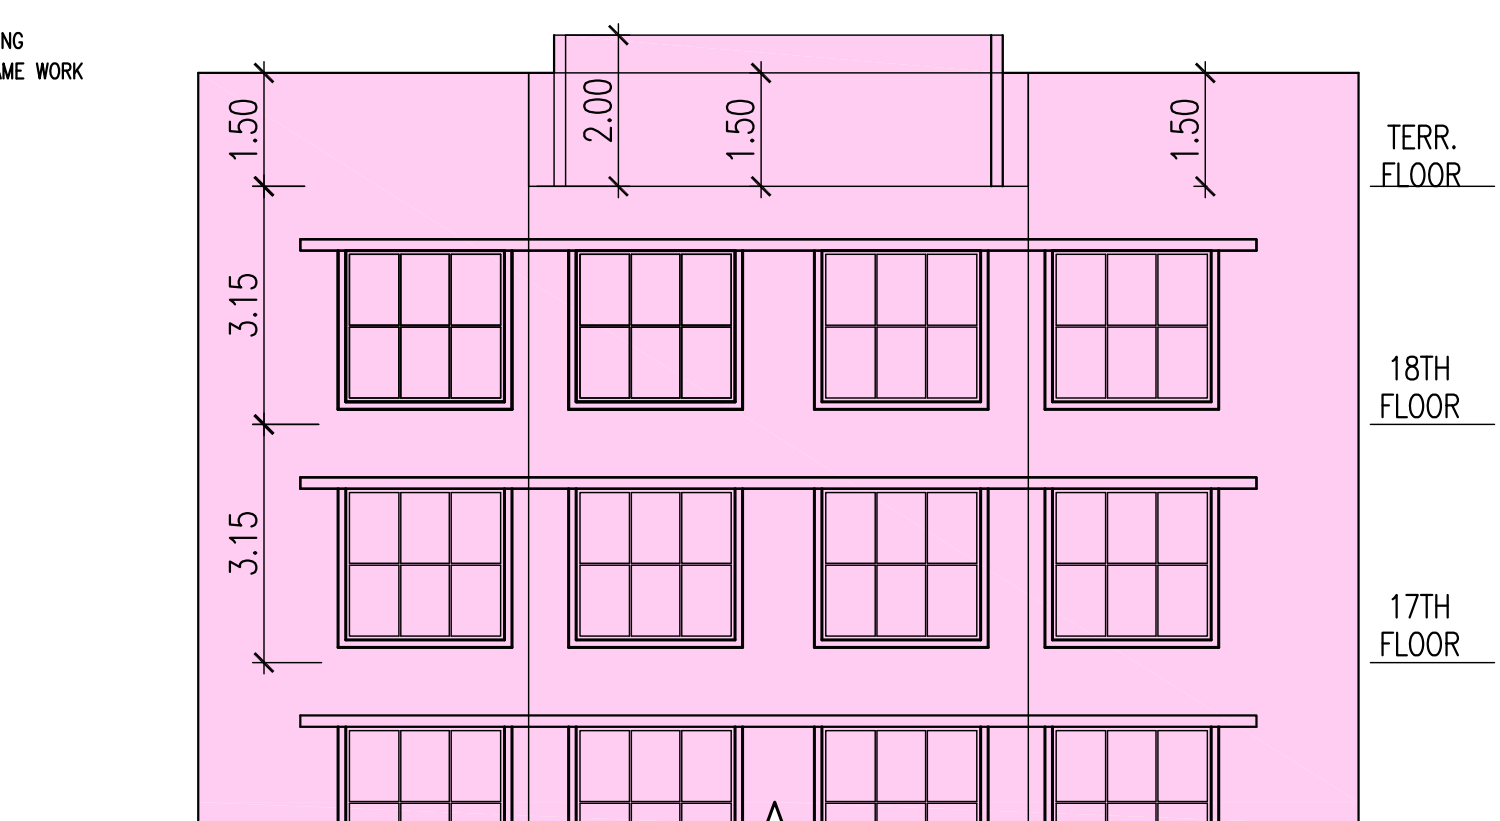

WEST SIDE ELEVATION
SCALE 1:100

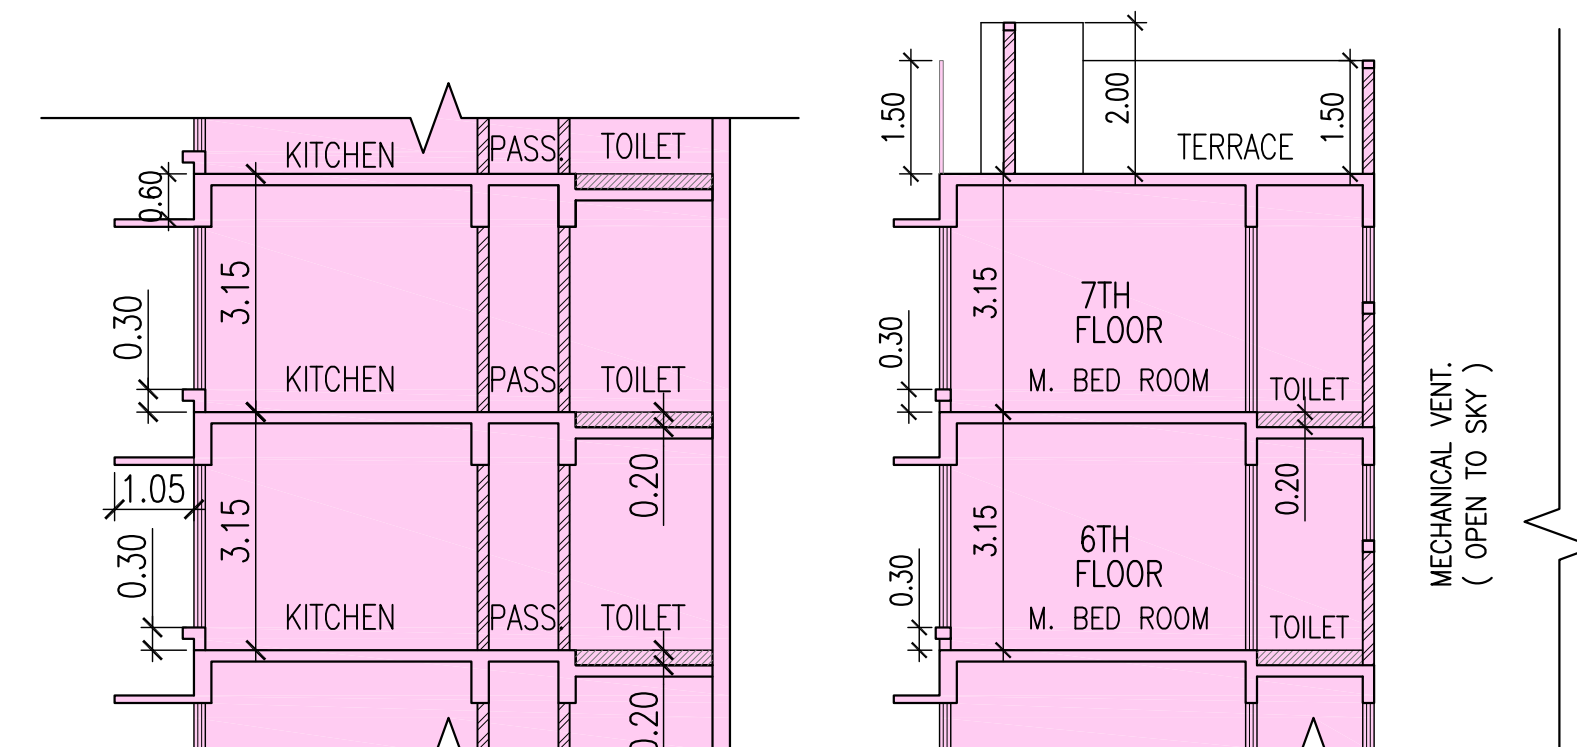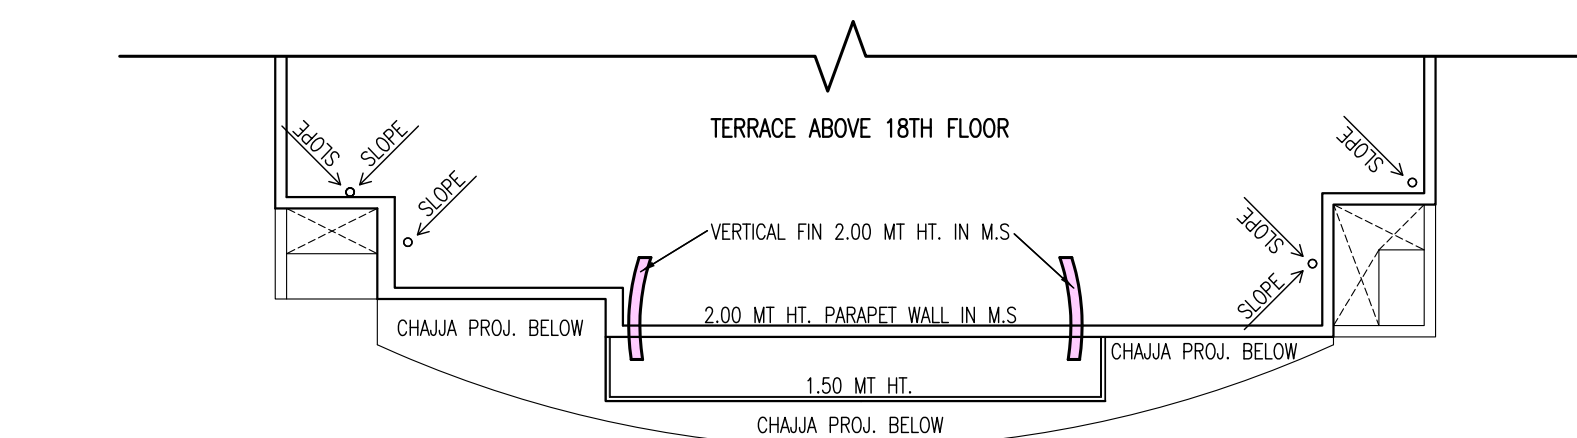

SECTION B-B
SCALE 1:100

SECTION AT A-A
SCALE 1:100

FORM - II

STAMP OF DATE OF RECEIPT OF PLANS:
THIS CANCELS APPROVAL OF THE PREVIOUS
PLANS SANCTIONED UNDER NOS.
P-2225/2019(62)/R/C WARD/FP/3371(NEW) DATED 23 11 2020

APPROVED SUBJECT TO THE CONDITION MENTIONED IN
THIS OFFICE LETTER NO. P-2225/2019(62)/R/C WARD/FP/3371(NEW)
STAMP OF APPROVAL OF PLANS:

E.E.(B.P.)R

S.E.(B.P.)R/C A.E.(B.P.)R/C
NAME AND SIGN. OF STRUCTURAL ENGINEER

M/s. H.M. Raj
Structural Consultants Pvt. Ltd.

NAME AND SIGN. OF OWNER :

M/s. Sumit Woods Ltd. C.A. to Owner

CONTENTS OF SHEET :

SECTION X - X
SECTION Y - Y
SECTION Z - Z

JOB NO:
RDP / SWS / MJ / 19 / 295
DRWG NO:
MUN / SWS / 11 - 11

SPACE
MOULDERS
An Architectural Studio

Chandan Kelekar
Pratima Kelekar
Architect, Interior Designer.
281/2229, Motilal Nagar No: 1,
Goregaon (W), Mumbai-400 104.
+91 22 2872 2184 / 7116
sp moulders@yahoo.co.in
www.spacemoulders.com

JOB TITLE:
Proposed Redevelopment of
Wagle Smruti (Sudamapuri) at
Plot bearing F.P. No. 62,
C.T.S. No. 536 / B. of Village
Borivali, Ramdas Sutrale Marg,
Borivali (west). Mumbai - 400 092

DRAWING TITLE:
DWG. FOR APPROVAL

NORTH:
N
W E S
REV. SUFFIX :
SCALE AS STATED
DATE 2021 08 14
DRAWN GANESH M. CHECKED