


BUILDING: B

Sanctioned No. B.P./Rahatani/77/2018
Subject to conditions mentioned in the
Office Order No.
even dated 20/08/2018

Pimpri
Date 20/08/2018

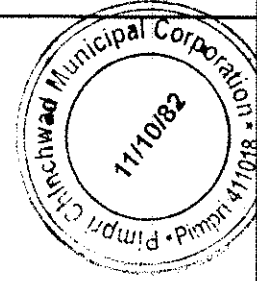


Executive Engineer
Building Permission and authorised Building
Construction Control Department
Pimpri Chinchwad Municipal Corporation
Pimpri - 411 018.

Joint City Engineer
Building Permission Dept
PCMC, Pimpri, Pune-18



FRONT SIDE ELEVATION
(BUILDING-B)

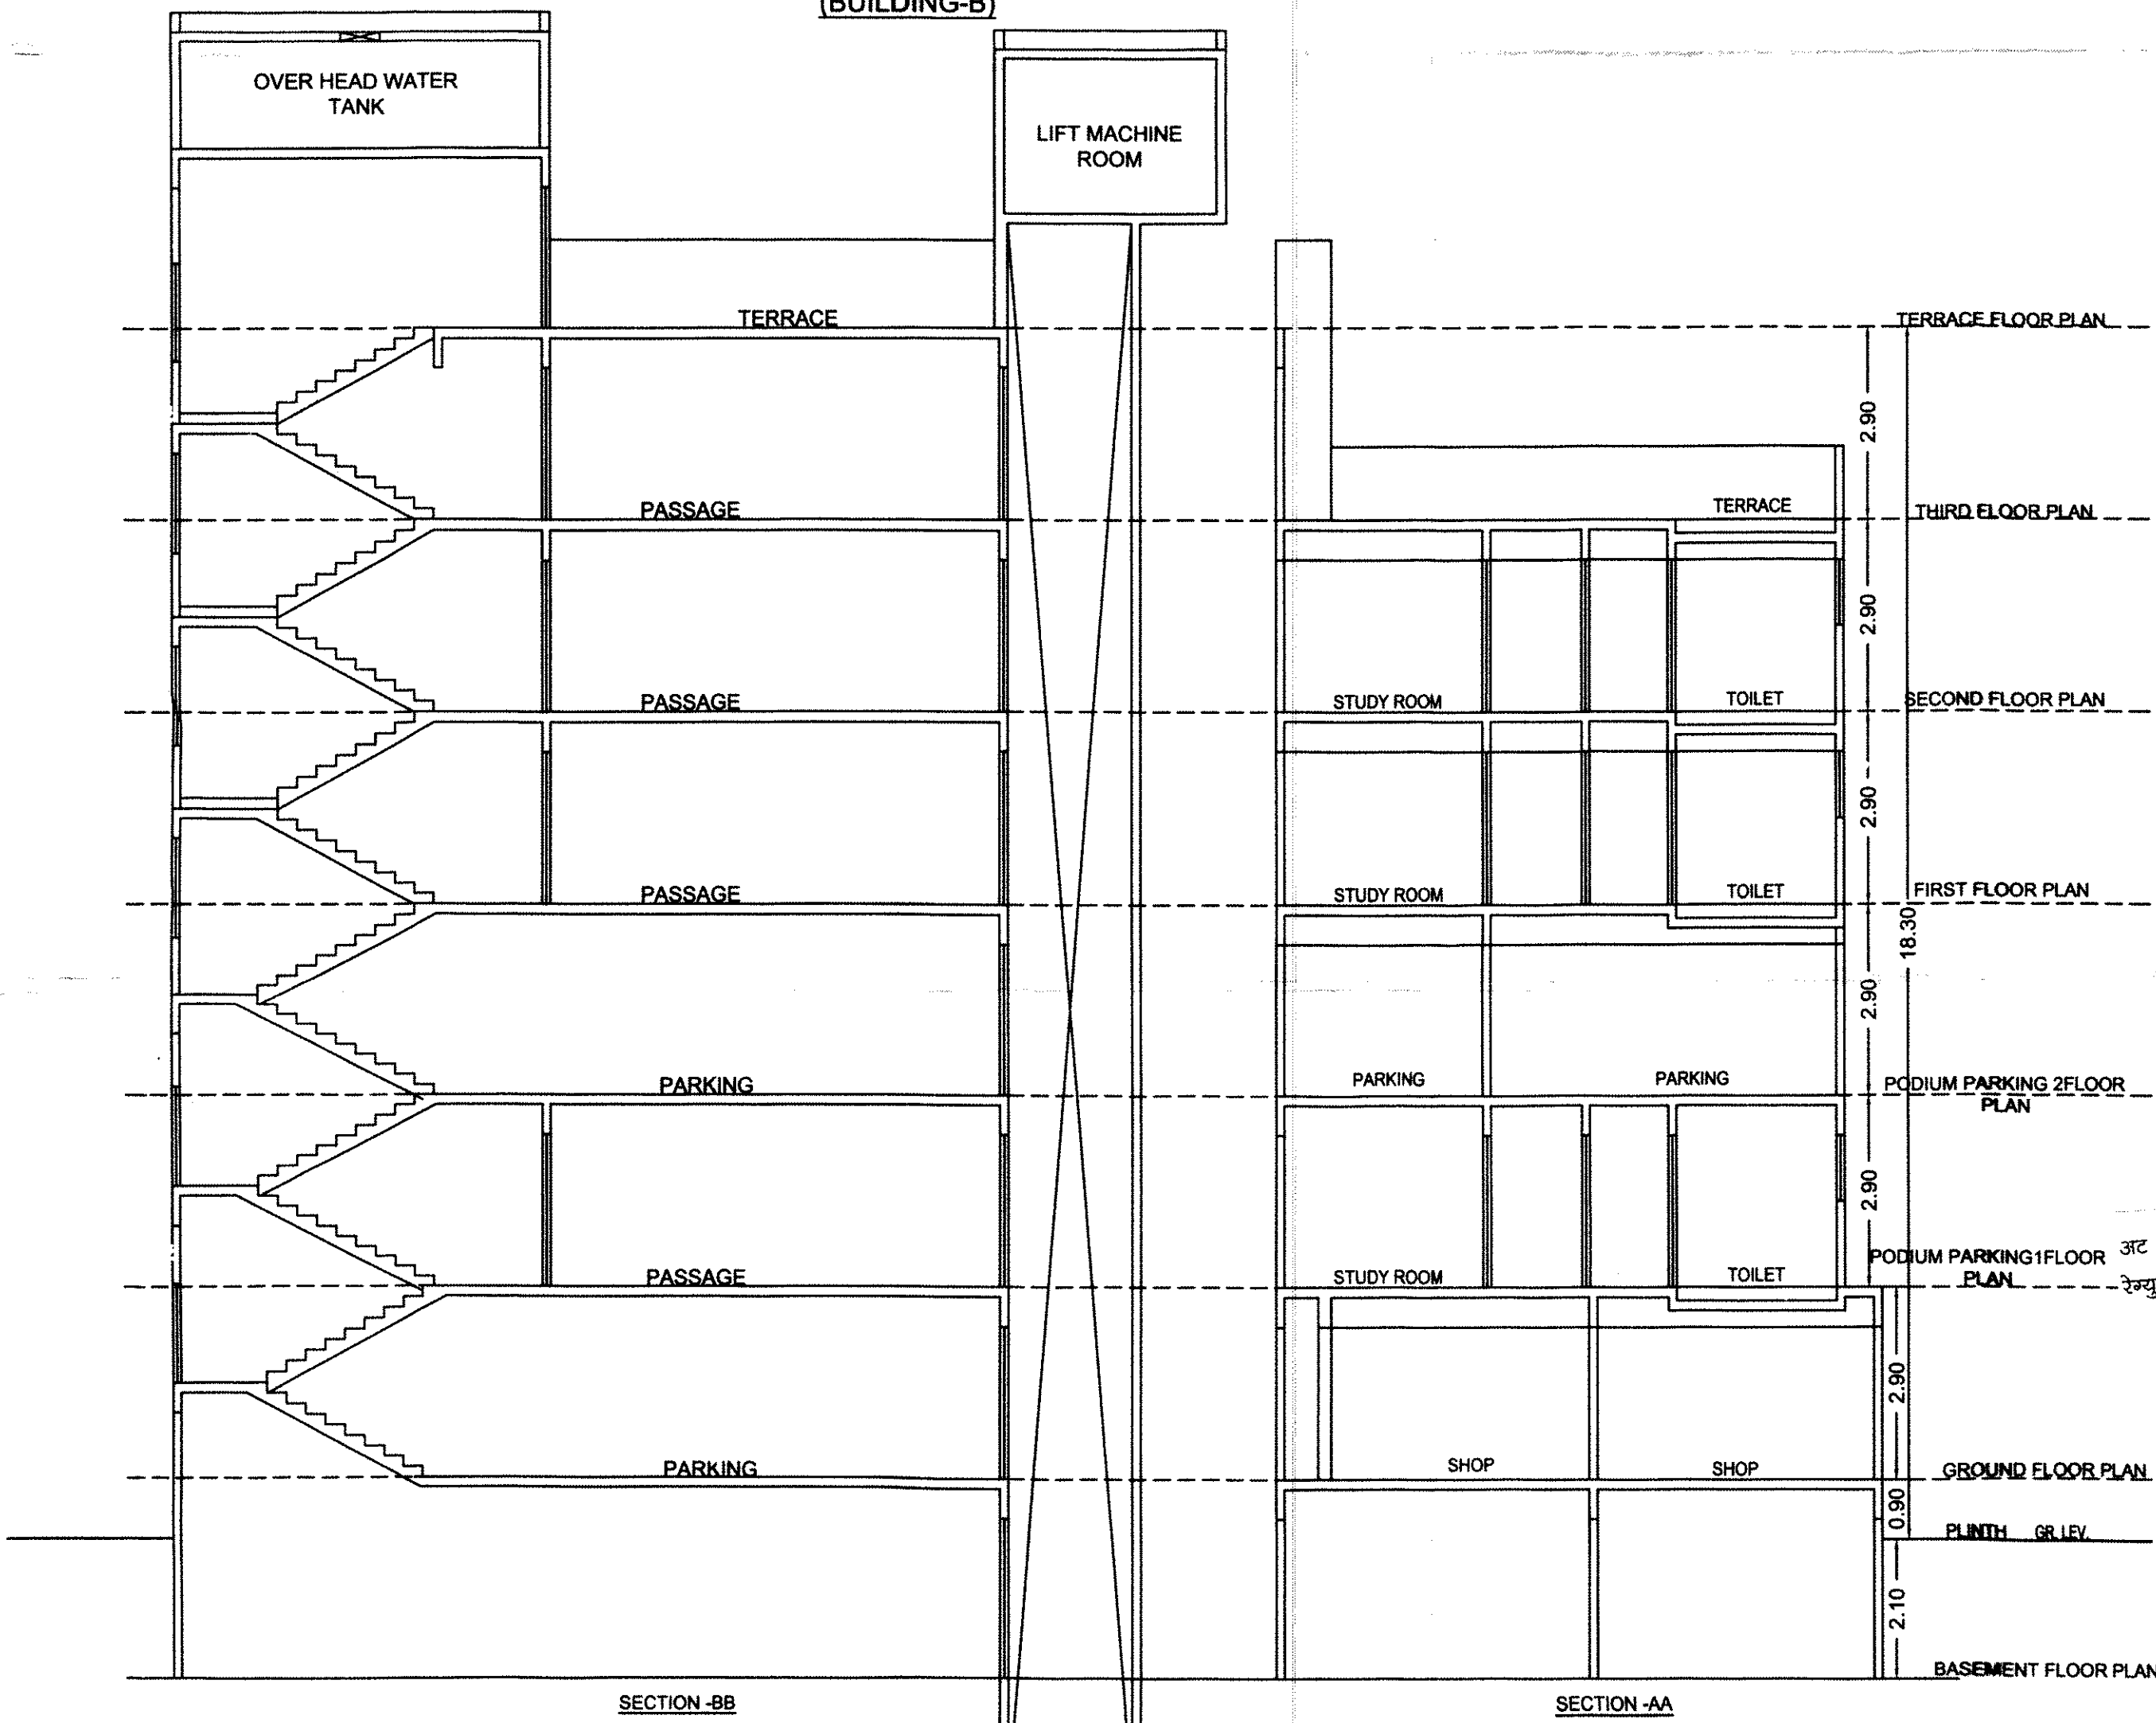

SECTION-BB

SECTION-AA

अ.प्र. २०१६ (RERA) अंतर्गत विहित मुदतीत नोंदणी करणे बंधनकारक राहिल.

OWNER'S NAME:
Ms-Yashada Govind City Corporation through Mr.Vasant Khanate & other

PROJECT:
SURVEY NO : 42/2/6 (P) HISSA NO : 842(P)
PLOT NO : REGULAR TRACK, VILLAGE RAHATANI
DESCRIPTION :
ARCHITECT: AR.VILAS J. YELE

N	JOB NO.	DRG. NO.	SCALE	DRAWN BY	CHECKED BY
			1:100		
	INWARD NO.	INWDWDRANPES4600004	DATE	11-07-2018	
	KEY NO.	12/14	SHEET NO.	12/14	