


BUILDING WISE FSI STATEMENT


BUILDING	PSI AREA					BALCONY				TERRACE		STAIR		PASSAGE		LIFT		LIFT MC ROOM		TENEMENTS	TOTAL PSI AREA
	COMM.	RELI.	IND.	SPEC.	PERM.	PROG.	EXCESS	ENCLOS.	OPEN	AREAS	PAID	FIRE	PAID	PAID	PAID	PAID	PAID	PAID	PAID		
A	181.29	4117.85	0.00	0.00	-	840.15	-	581.52	58.33	541.97	162.23	152.57	584.42	8.10	18.00	77				77	4388.34
B	318.35	717.89	0.00	0.00	-	95.14	-	70.55	22.04	181.48	52.15	95.03	97.46	8.10	18.00	10				10	1036.33
C	518.07	927.29	0.00	0.00	-	74.99	-	74.99	0.00	1.00	29.45	124.51	47.99	7.99	18.00	16				16	1445.36
Total	1027.71	5162.93	0.00	0.00	-	879.41	-	813.26	0.00	733.47	243.83	354.80	697.87	24.19	54.00	103				103	4790.03

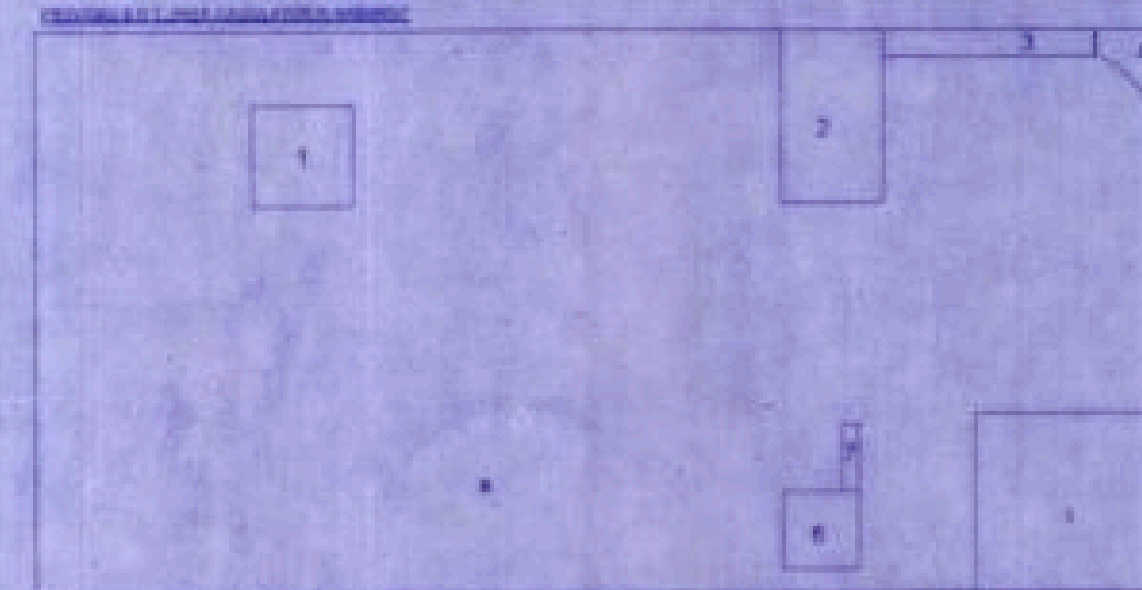

Polygon	Area
A-Block	538.90
01	8.46
02	14.74
03	4.95
04	3.30
05	28.84
06	4.97
07	0.82
Total	470.70

PROVIDED B.R.T. PARKING AREA CALCULATION

1) PROVIDED PARKING AREA IN BASEMENT= 470.70 SQM
 2) PROVIDED PARKING AREA IN SIDE MARGIN= 258.36 SQM
 TOTAL PROVIDED PARKING AREA TO BE HANDED OVER TO PCMC AGAINST B.R.T.= 727.06 SQM

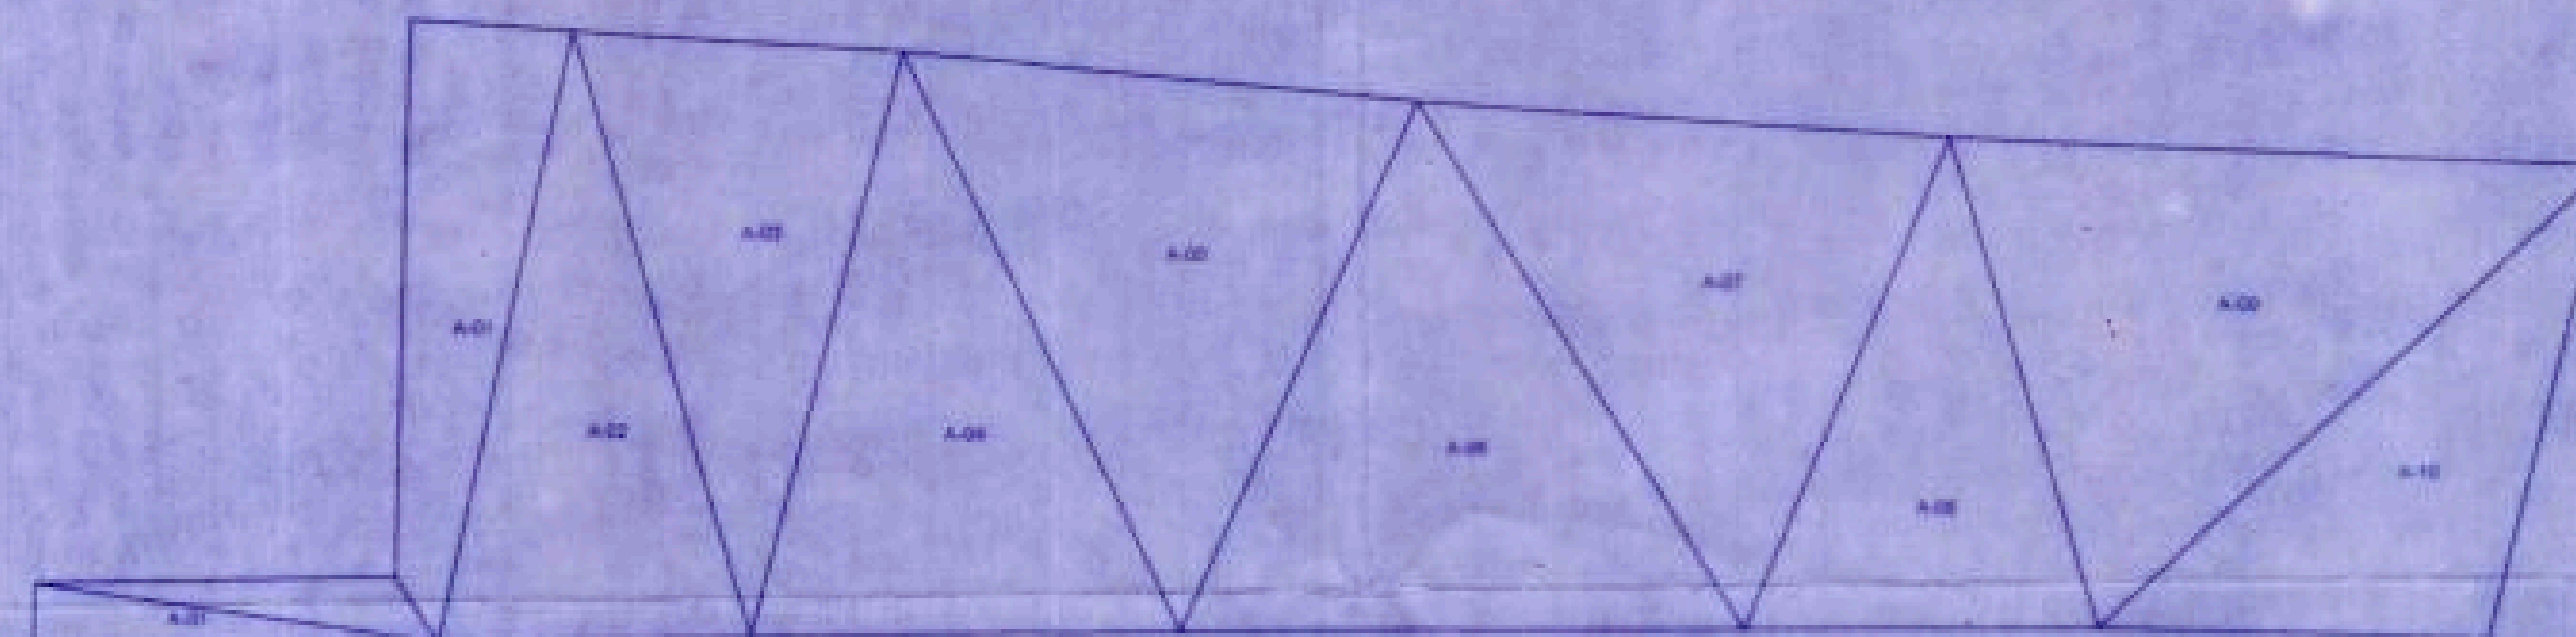

PERM. COVERAGE	PERM. COVERAGE WITH PREMIUM	PROPOSED COVERAGE	EXCESS COVERAGE IN PREMIUM
38.00	4007.33	1460.13	0.00

Triangulation (Scale - 1:500)

Triangle	Area
A-01	77.92
A-02	64.36
A-03	333.07
A-04	507.77
A-05	503.52
A-06	669.09
A-07	760.94
A-08	797.35
A-09	720.03
A-10	462.05
A-11	832.59
A-12	915.19
Total (PLOT)	6260.39

PARKING CALCULATION

TYPE	CARPET AREA / / PSI (M2)	TENEMENT (NOS)	CAR (NOS)	SCOOTER (NOS)	CYCLE (NOS)
	UNIT	PROP.	BY RULE REQD	BY RULE REQD	BY RULE REQD
Residential	0 - 50	2	103	1	52
Residential	50 - 150	1	2	1	2
Residential	> 150	1	2	1	2
Commercial	150-75	100	11	2	6
TOTAL REQD (NOS.)			106	28	274
TOTAL REQD. AREA			800.00	538.00	35
TOTAL PROP. AREA				4208.42	