


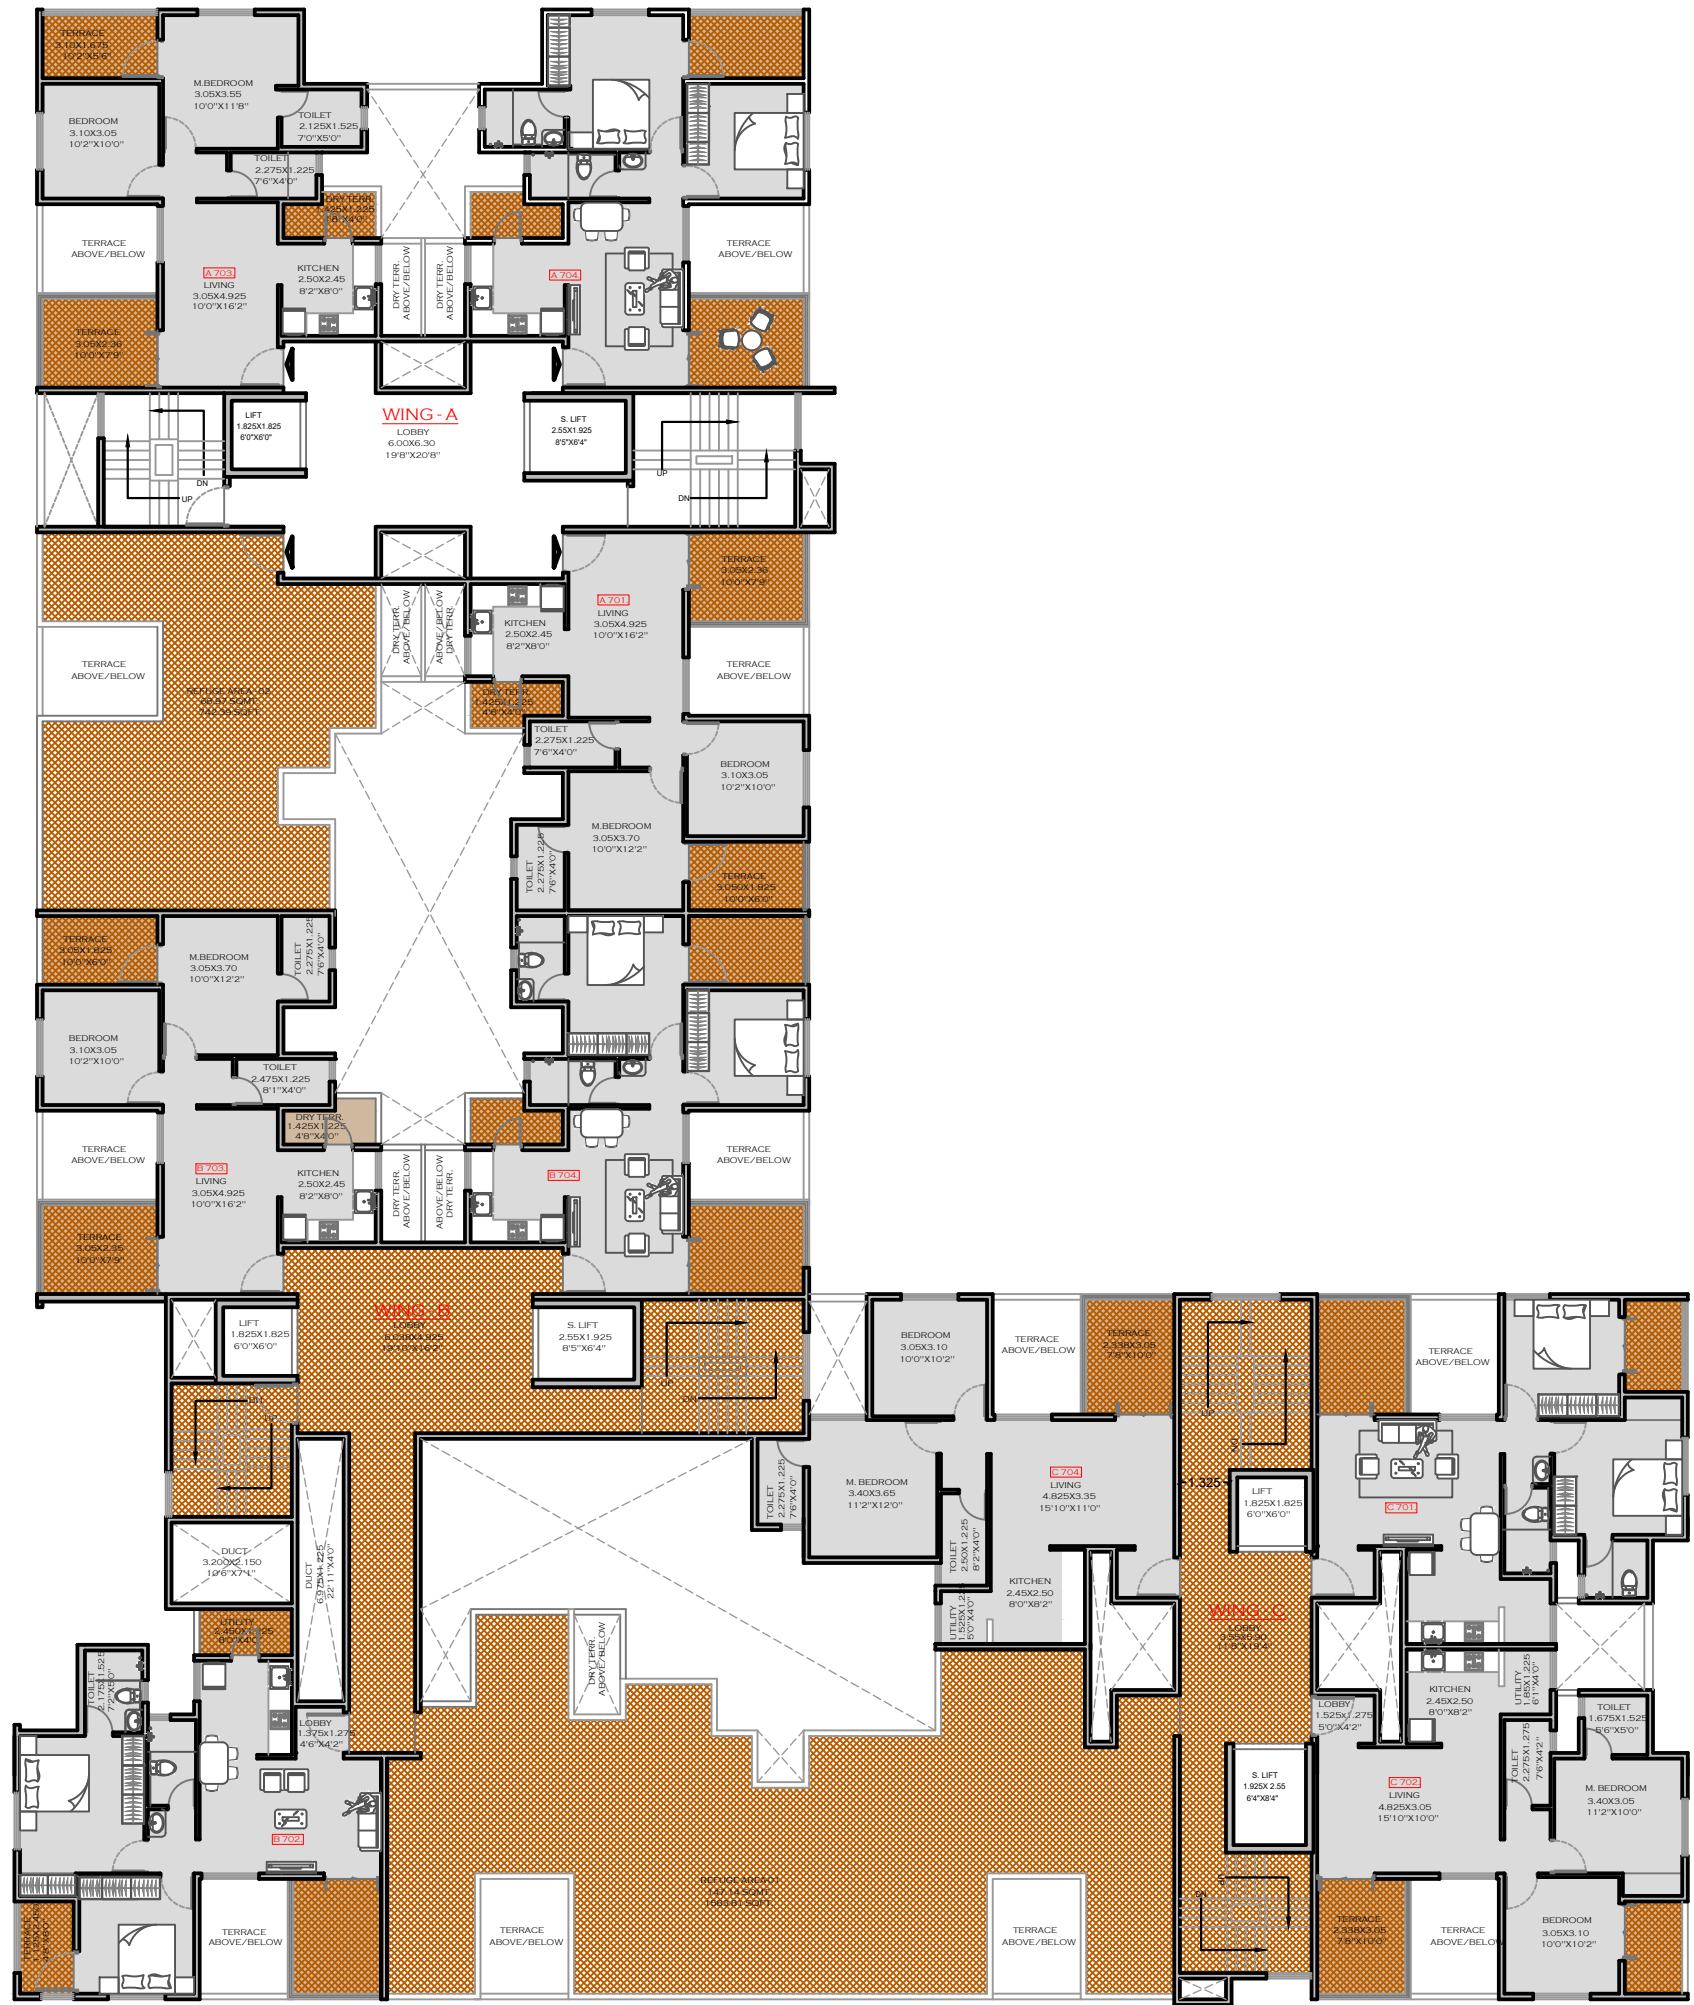

CARPET AREA STATEMENT (A WING)						(AREA IN SQMT.)
FLAT NO.	FLAT TYPE	CARPET AREA	TERRACE AREA	UTILITY AREA	ENC. BALCONY AREA	COMMON AREA
A-701.	2 BHK	52.37	12.77	2.67	00.00	67.06
A-702.	2 BHK	REFUGE AREA				
A-703.	2 BHK	42.38	12.31	2.67	11.58	
A-704.	2 BHK	47.20	12.28	2.67	06.32	

CARPET AREA STATEMENT (B WING)						(AREA IN SQMT.)
FLAT NO.	FLAT TYPE	CARPET AREA	TERRACE AREA	UTILITY AREA	ENC. BALCONY AREA	COMMON AREA
B-701.	2 BHK	REFUGE AREA				77.43
B-702.	2 BHK	44.82	10.62	0.00	14.93	
B-703.	2 BHK	47.76	12.77	2.55	05.26	
B-704.	2 BHK	52.37	12.77	2.67	00.00	

CARPET AREA STATEMENT (C WING)						(AREA IN SQMT.)
FLAT NO.	FLAT TYPE	CARPET AREA	TERRACE AREA	UTILITY AREA	ENC. BALCONY AREA	COMMON AREA
C-701.	2 BHK	45.54	10.87	0.00	12.55	51.32
C-702.	2 BHK	44.62	10.87	0.00	13.55	
C-703.	2 BHK	REFUGE AREA				
C-704.	2 BHK	57.27	07.13	0.00	01.88	



CARPET AREA STATEMENT (A WING)						(AREA IN SQMT.)
FLAT NO.	FLAT TYPE	CARPET AREA	TERRACE AREA	UTILITY AREA	ENC. BALCONY AREA	COMMON AREA
A-701.	2 BHK	563.71	137.46	28.74	00.00	721.83
A-702.	2 BHK	REFUGE AREA				
A-703.	2 BHK	456.18	132.50	28.74	124.65	
A-704.	2 BHK	508.06	132.18	28.74	68.02	

CARPET AREA STATEMENT (B WING)						(AREA IN SQMT.)
FLAT NO.	FLAT TYPE	CARPET AREA	TERRACE AREA	UTILITY AREA	ENC. BALCONY AREA	COMMON AREA
B-701.	2 BHK	REFUGE AREA				833.46
B-702.	2 BHK	482.44	114.31	0.00	160.71	
B-703.	2 BHK	514.09	137.46	27.45	56.62	
B-704.	2 BHK	563.71	137.46	28.74	00.00	

CARPET AREA STATEMENT (C WING)						(AREA IN SQMT.)
FLAT NO.	FLAT TYPE	CARPET AREA	TERRACE AREA	UTILITY AREA	ENC. BALCONY AREA	COMMON AREA
C-701.	2 BHK	490.19	117.00	0.00	135.08	552.41
C-702.	2 BHK	480.28	117.00	0.00	145.85	
C-703.	2 BHK	REFUGE AREA				
C-704.	2 BHK	616.45	76.75	0.00	20.24	



PROPOSED RESIDENTIAL BUILDING
AT SR.NO-112 (P), WAKAD, PUNE
FOR- M/S MILLENIUM DEVELOPERS.
MR. SACHIN KUKREJA.

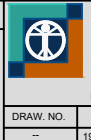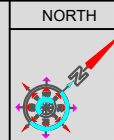

SHILPI
ARCHITECTS & PLANNERS.
PARAS S. NETRAGAKAR,
K.P.G.S HOUSE, OFFICE NO-4, 2nd FL., BHUSARI
COLONY, PAUD ROAD, KOTHRUD, PUNE - 38.
Ph.# 25262678, 09822080730
E-mail : shilpi.arch.plann@gmail.com

DRAW. NO.	DATE	SCALE	DRAWN BY	CHECKED BY
-	19.03.2018	1:100	KUNAL	P.S.N.