
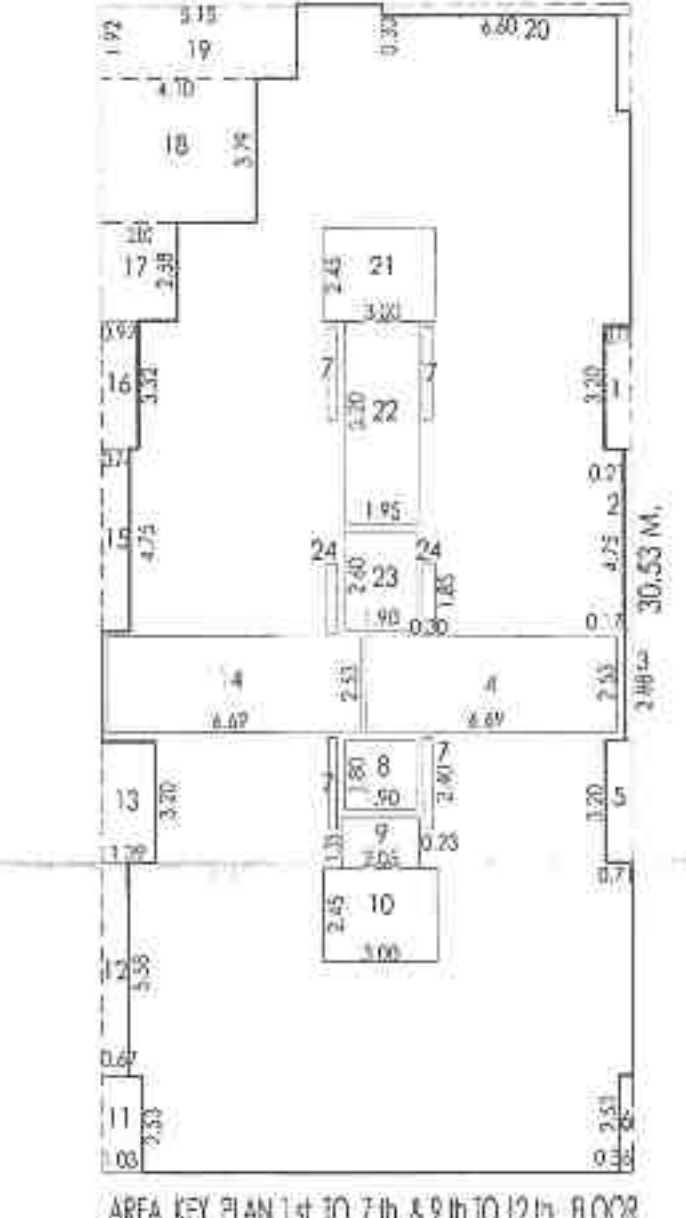
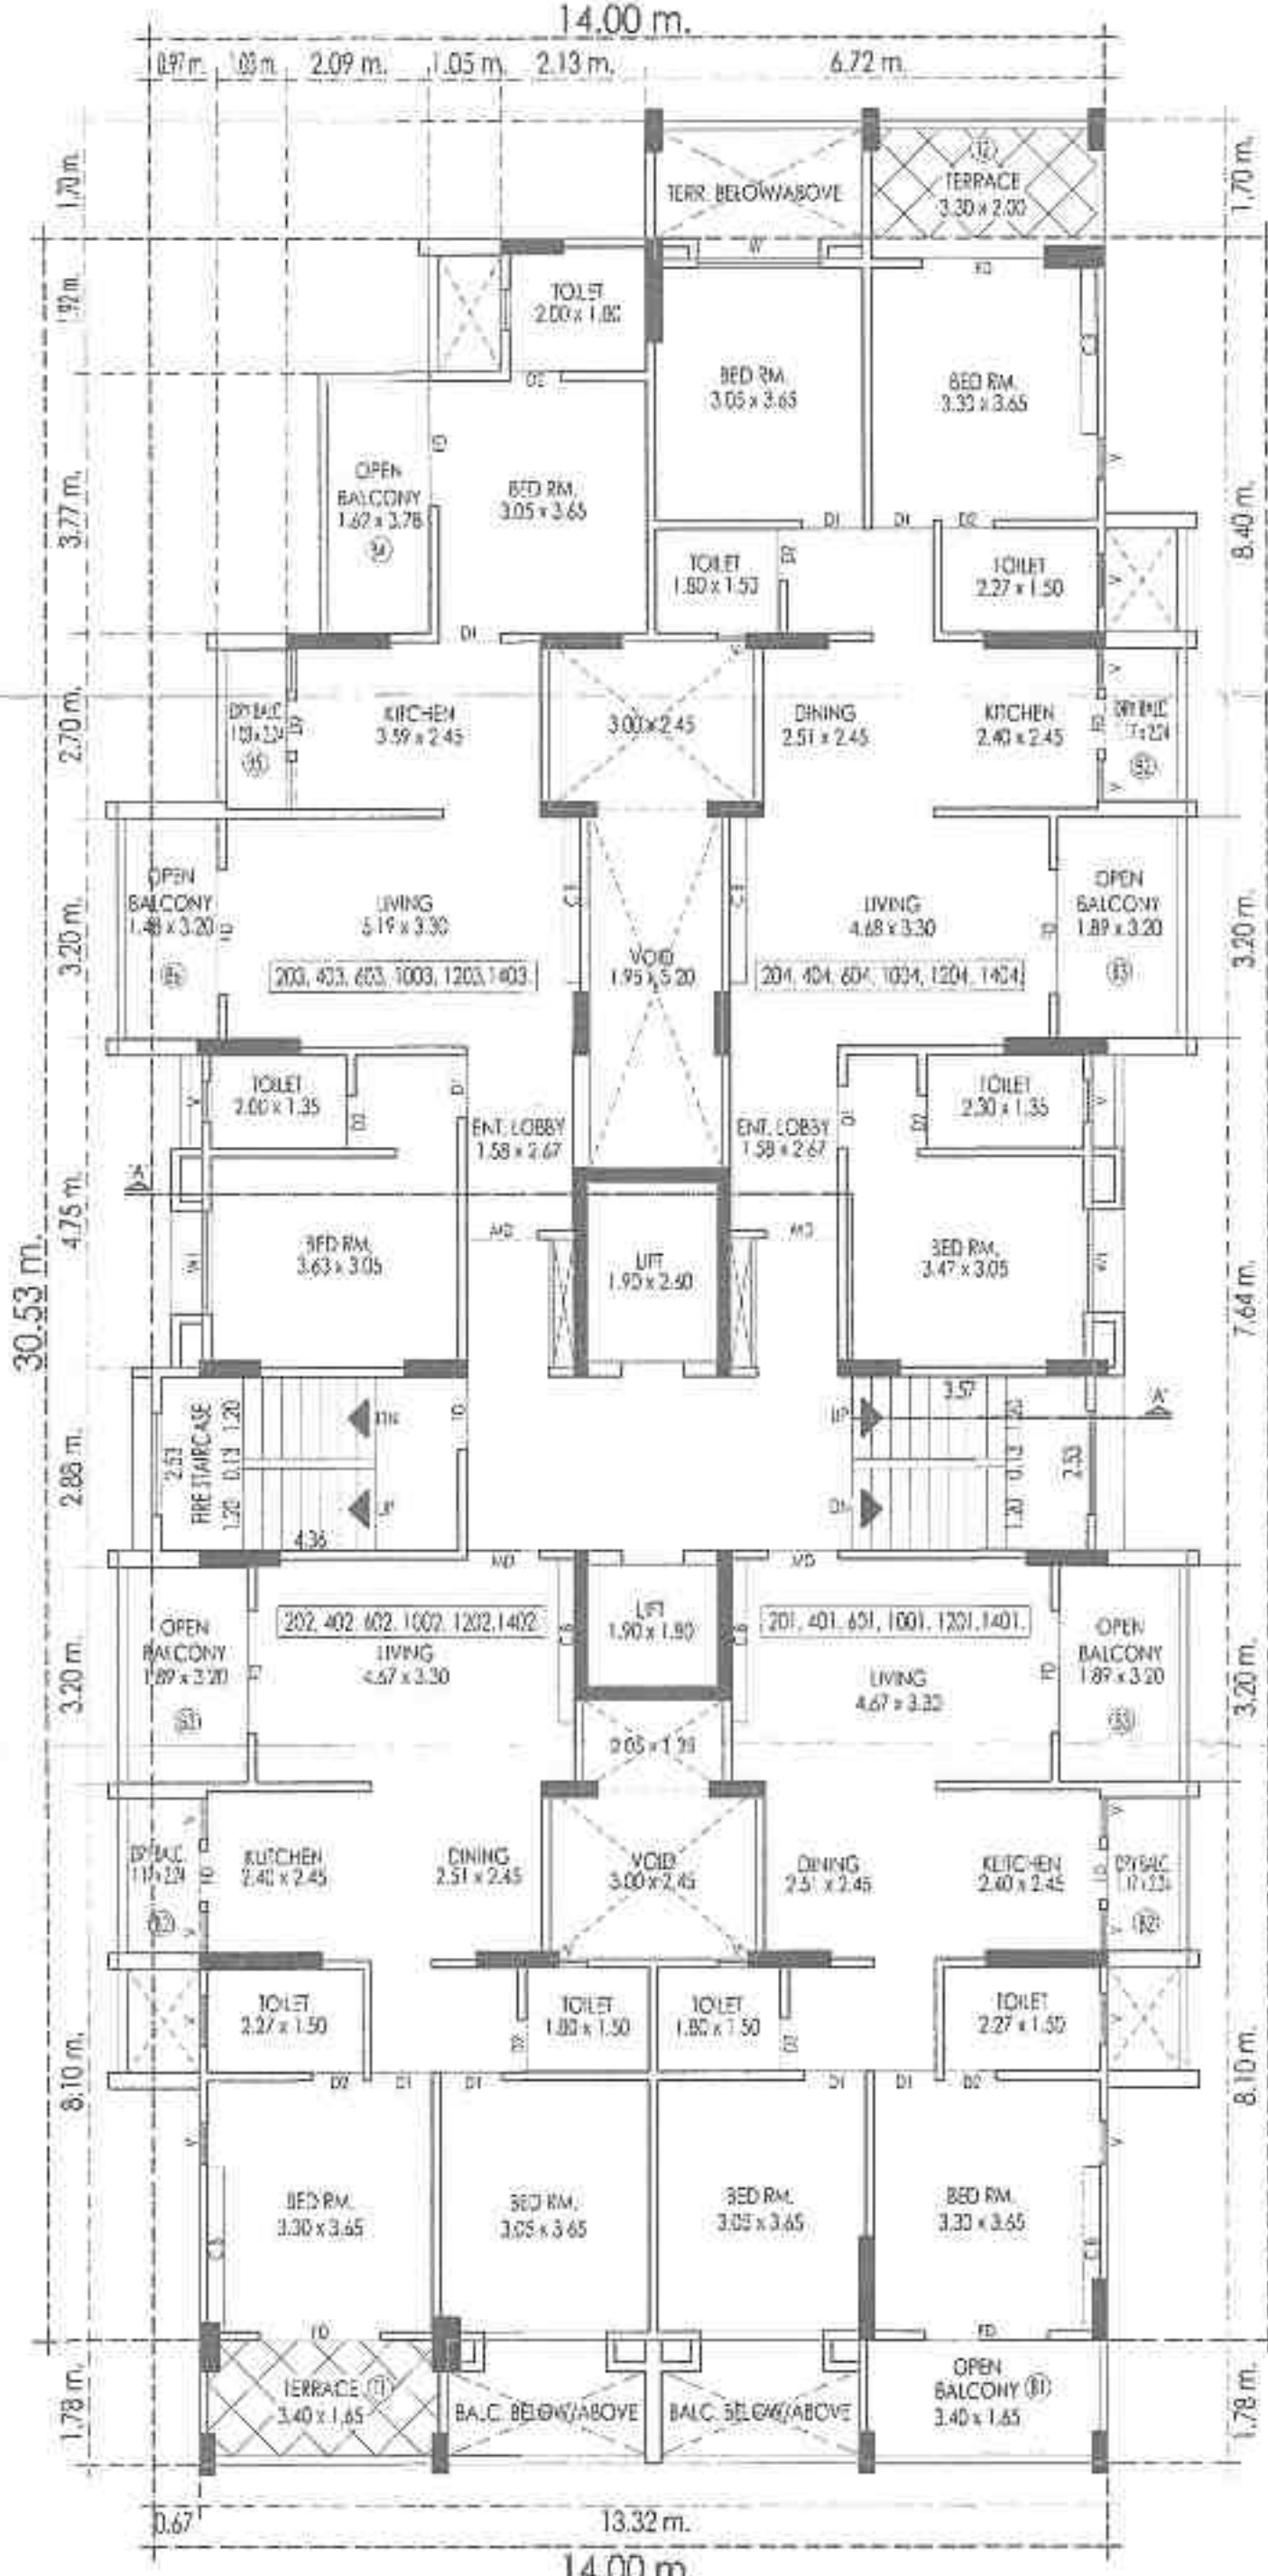
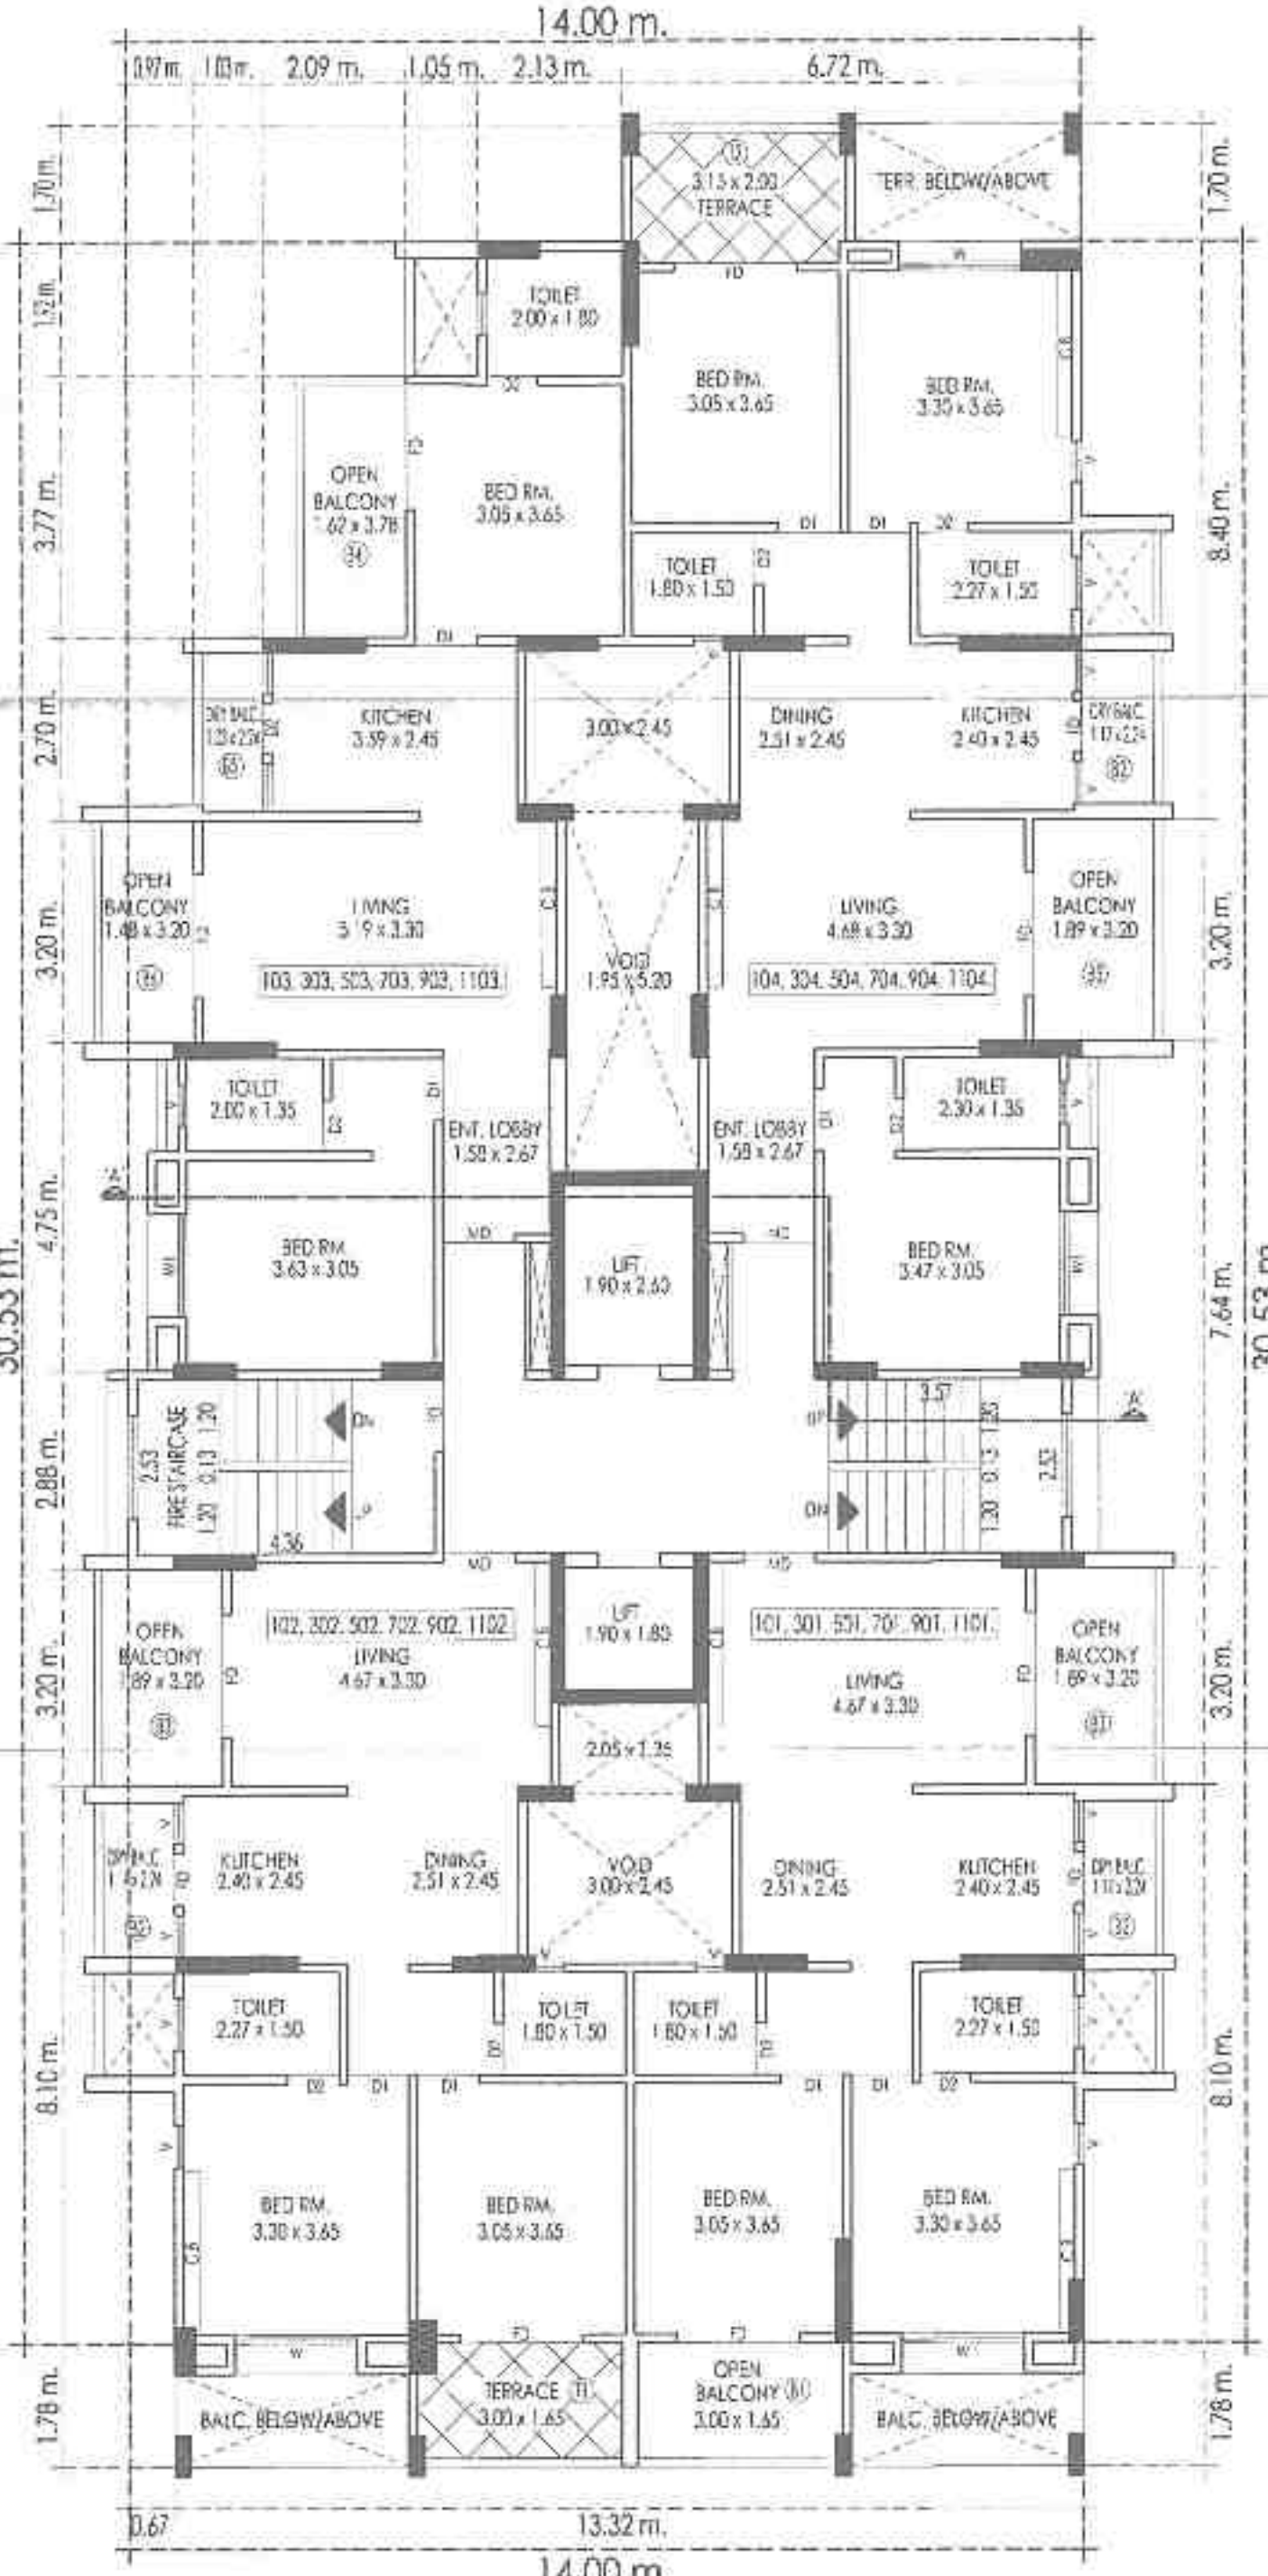
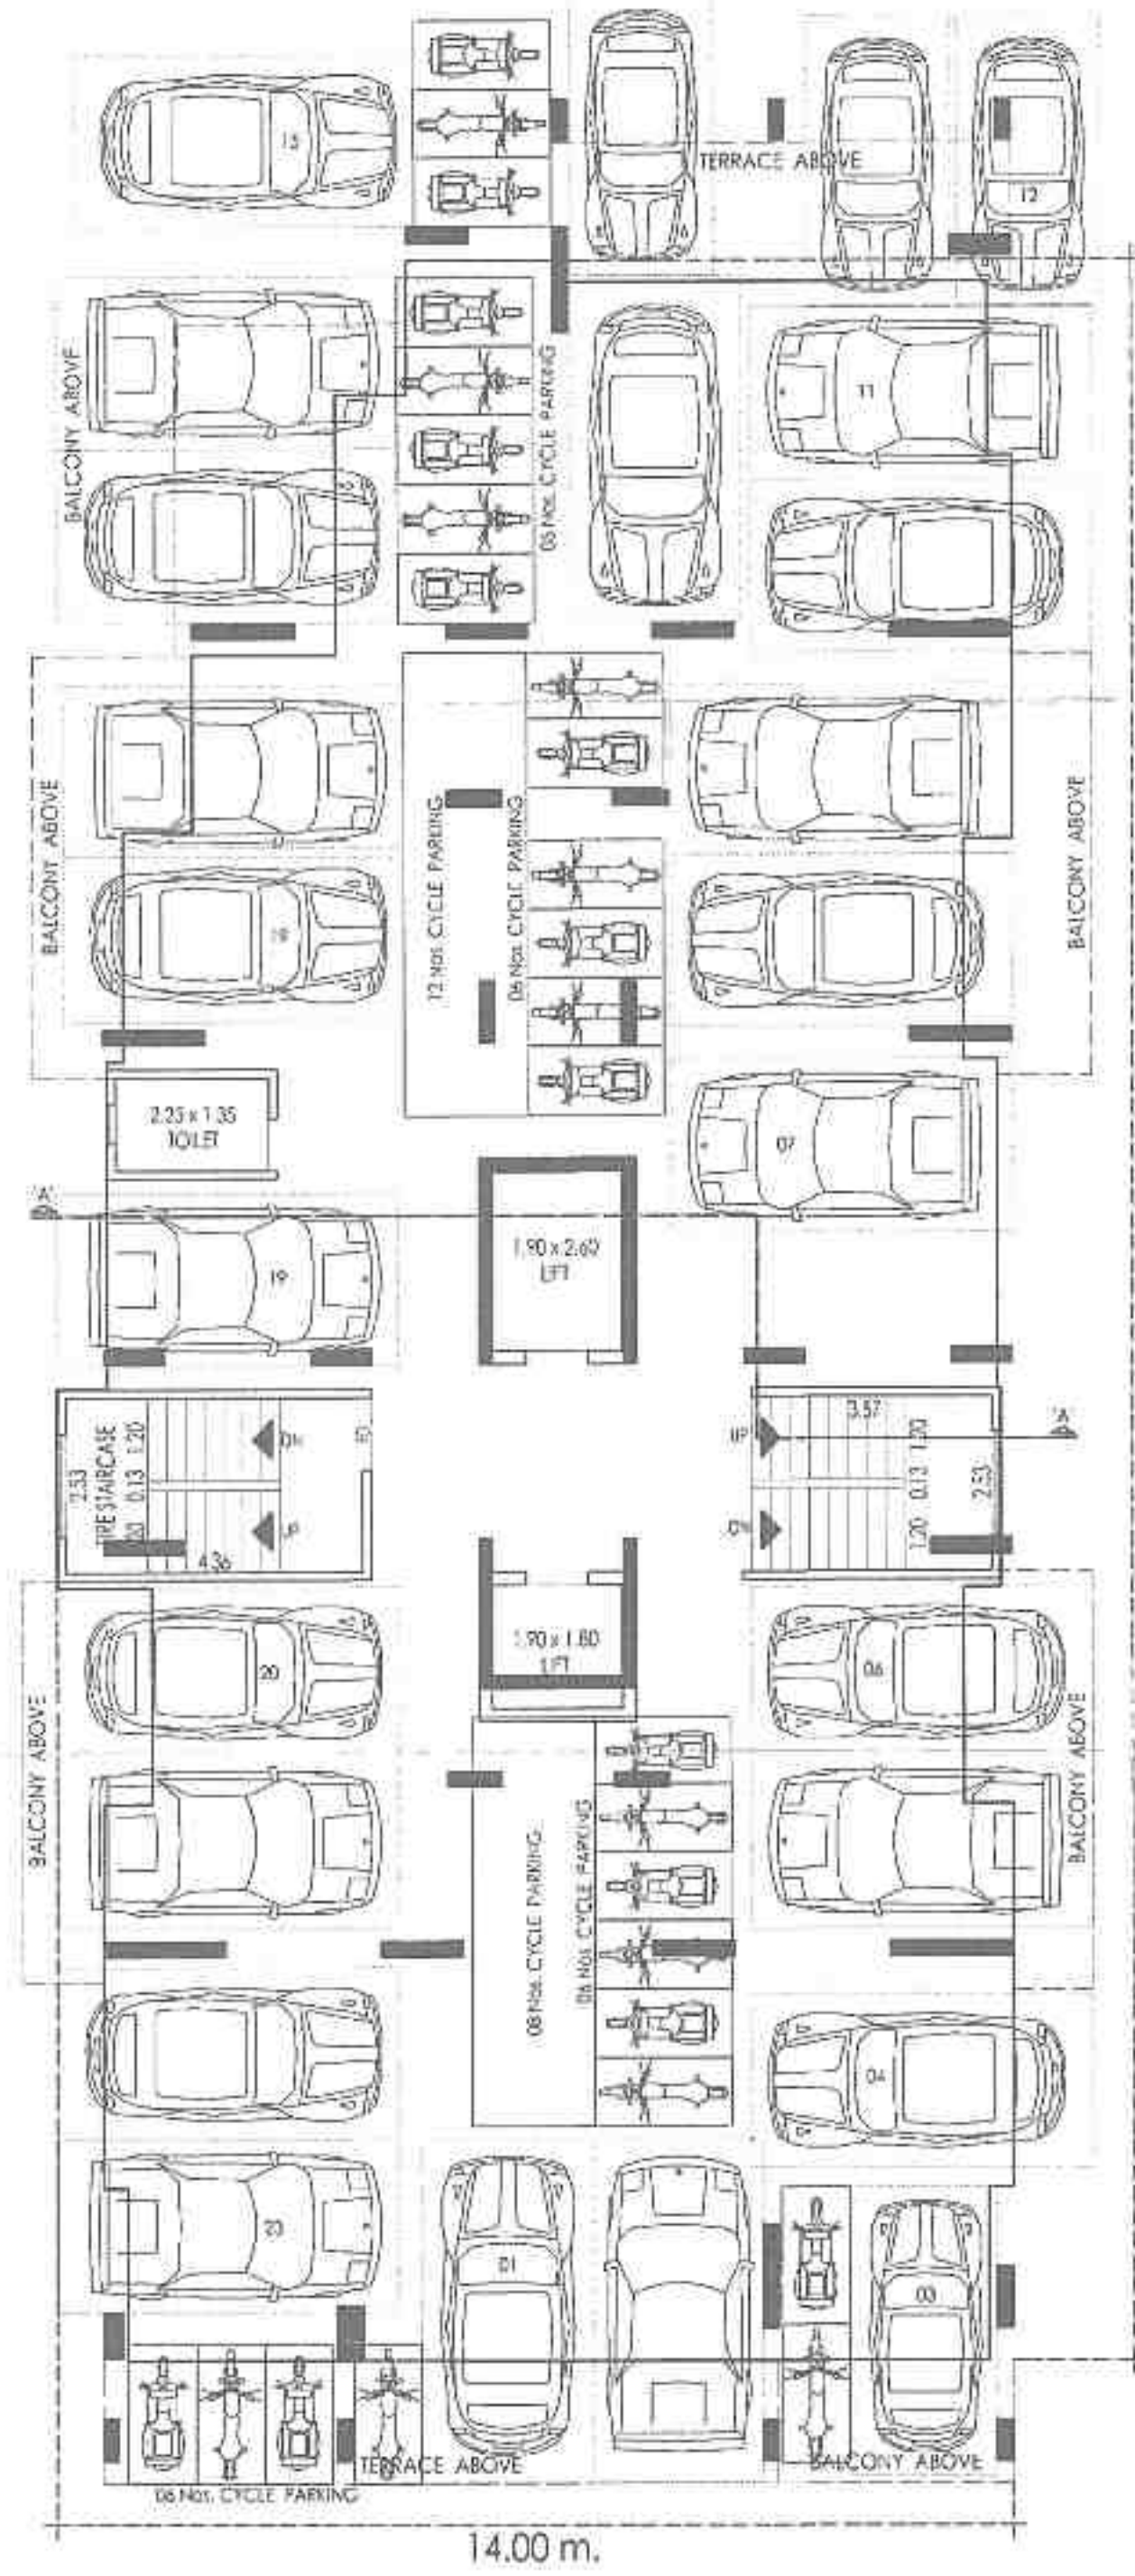
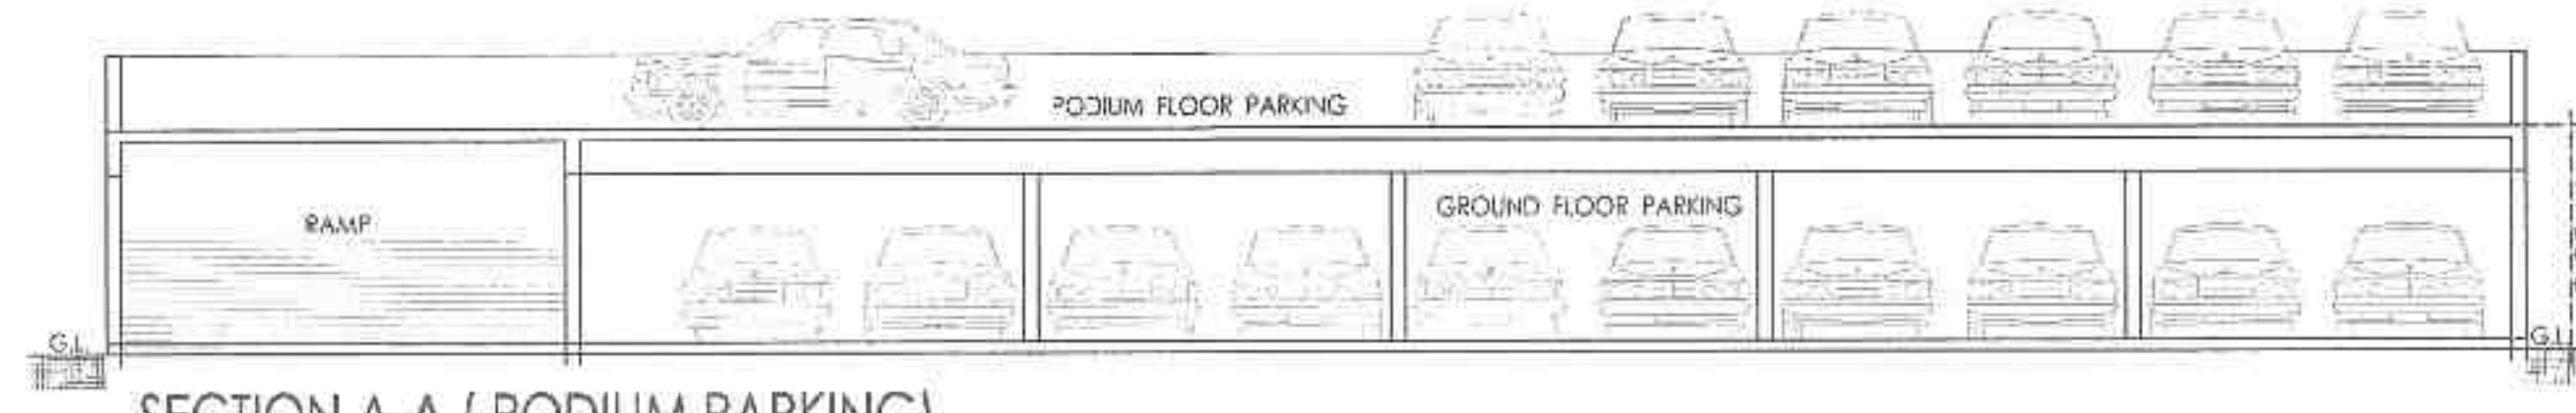
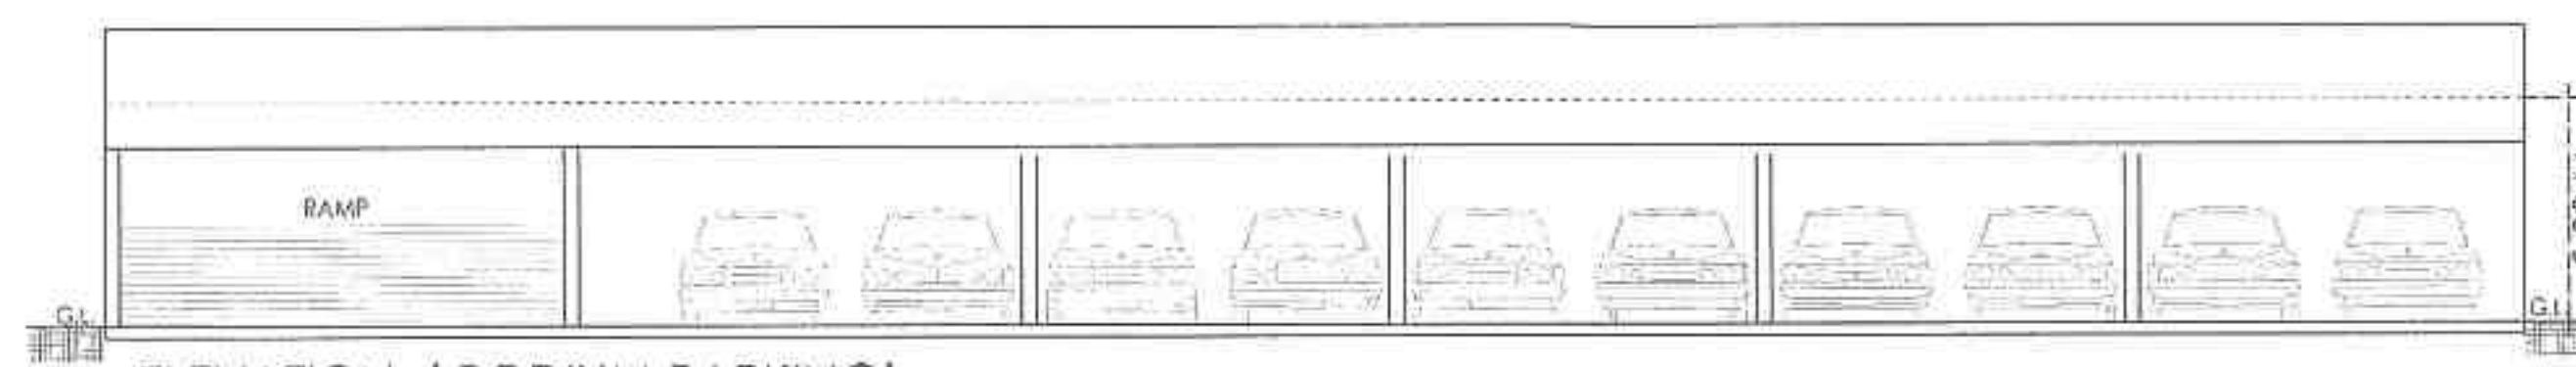


STAMP OF APPROVAL OF PLANS

30/08/21

APPROVED SUBJECT TO CONDITION
APPROVED UNDER COMMENCEMENT
CERTIFICATE NO: 55/1110/21

Building Inspector Deputy Engineer
BUILDING PERMISSION DEPT.
ZONE-6 P.M.C.

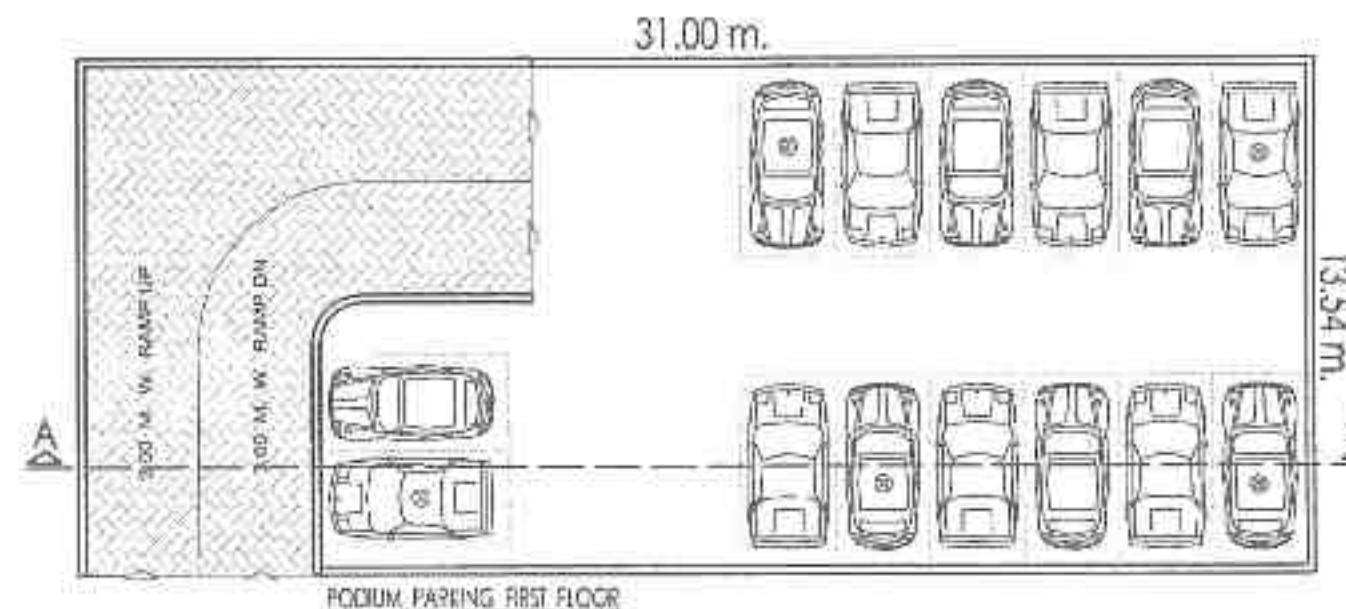

B / UP AREA CALCULATION
TYPICAL 1st TO 7th & 9th TO 12th FLOOR

NO.	DESCRIPTION	AREA (SQ.M.)
1.	0.71 x 3.20 x 1.00 = 2.27 SQ.M.	2.27
2.	0.21 x 4.75 x 1.00 = 0.99 SQ.M.	0.99
3.	0.17 x 2.88 x 1.00 = 0.48 SQ.M.	0.48
4.	6.69 x 2.53 x 1.00 = 16.92 SQ.M.	16.92
5.	0.71 x 3.20 x 1.00 = 2.27 SQ.M.	2.27
6.	0.26 x 2.53 x 2.00 = 1.02 SQ.M.	1.02
7.	0.23 x 2.40 x 1.00 = 0.55 SQ.M.	0.55
8.	1.90 x 1.80 x 1.00 = 3.42 SQ.M.	3.42
9.	2.05 x 1.35 x 1.00 = 2.76 SQ.M.	2.76
10.	3.00 x 2.45 x 1.00 = 7.35 SQ.M.	7.35
11.	1.03 x 2.53 x 1.00 = 2.60 SQ.M.	2.60
12.	0.27 x 2.53 x 1.00 = 0.68 SQ.M.	0.68
13.	1.39 x 3.20 x 1.00 = 4.44 SQ.M.	4.44
14.	6.69 x 2.53 x 1.00 = 16.92 SQ.M.	16.92
15.	0.74 x 4.75 x 1.00 = 3.51 SQ.M.	3.51
16.	0.97 x 3.25 x 1.00 = 3.12 SQ.M.	3.12
17.	2.00 x 2.58 x 1.00 = 5.14 SQ.M.	5.14
18.	4.10 x 3.79 x 1.00 = 15.53 SQ.M.	15.53
19.	5.15 x 1.92 x 1.00 = 9.88 SQ.M.	9.88
20.	6.60 x 0.30 x 1.00 = 1.98 SQ.M.	1.98
21.	3.00 x 2.45 x 1.00 = 7.35 SQ.M.	7.35
22.	1.95 x 2.50 x 1.00 = 4.87 SQ.M.	4.87
23.	1.90 x 2.20 x 1.00 = 4.18 SQ.M.	4.18
24.	0.30 x 1.85 x 2.00 = 1.11 SQ.M.	1.11
TOTAL	REDUCTION	130.99
TOTAL B / UP AREA		427.42 - 130.99 = 296.43 SQ.M.

BUILDING 'G'

Sign of Owner's / P.O.A.H. Mr. Mahendra Yeole (and Others)	Sign Architect / Licensed Engineer (and Others)
JOB NO. 0035 / 2017	SCALE AS SHOWN
DWG. NO. PWC-18/04	DRAWN BY Deep
Architect / Licensed Engineer	DATE : 31/04/2020

iDeas and iImages
of Mr. Vilas Yeole (Lic. No. CA / 2011 / 51401)
architect, interior designer and project consultant
40/1, BHAGIRATH TOWERS, HOTEL KOTHRUD EXPRESS,
LANE, 401-300, PUNE - 411 008
Ph: 9821167272, Email: ideasandimages@rediffmail.com