

CONTENTS OF SHEET

1ST & 2ND PODIUM FLOOR PLAN ,1ST FLOOR PLAN,
TYPICAL FLOOR PLAN,(2ND TO 4TH & 6TH TO 8TH),
FLOOR AREA DIAGRAM & CALCULATIONS

STAMP & DATE OF APPROVAL OF PLANS

APPROVED SUBJECT TO CONDITIONS MENTIONED IN THIS
OFFICE LETTER ISSUED U.NO. P-9076/2021/(151)/M/
W Ward/WADHAVALI-M/W

**Bajirao
Lahu
Patil**

E.E.(B.P.) E.S.-I


Digitally signed by Bajirao Lahu Patil
DN: c=IN, o=Personal,
2.5.4.20=3965a1d9b42a19c6c5d99
5c4663294907753825aaw6b7a58
5a4f5c00989, postalCode=400071,
st=Maharashtra,
serialNumber=96beace433eafab7
db1d408f97a0a64b246c6f2b42160
4b30c572c10d3, cn=Bajirao Lahu
Patil
Date: 2022.01.17 18:29:25 +05'30'

**Tushar
Vitthal
rao
Ugale**
S.E.(B.P.)M-III

**sinkar
mahesh
balkrishna**


A.E.(B.P.)M

Digitally signed by sinkar
mahesh balkrishna
DN: c=IN, o=Personal,
postalCode=400071,
st=MAHARASHTRA,
serialNumber=96beace433eafab7
db1d408f97a0a64b246c6f2b42160
4b30c572c10d3, cn=sinkar mahesh balkrishna
Date: 2022.01.14 15:56:46
+05'30'

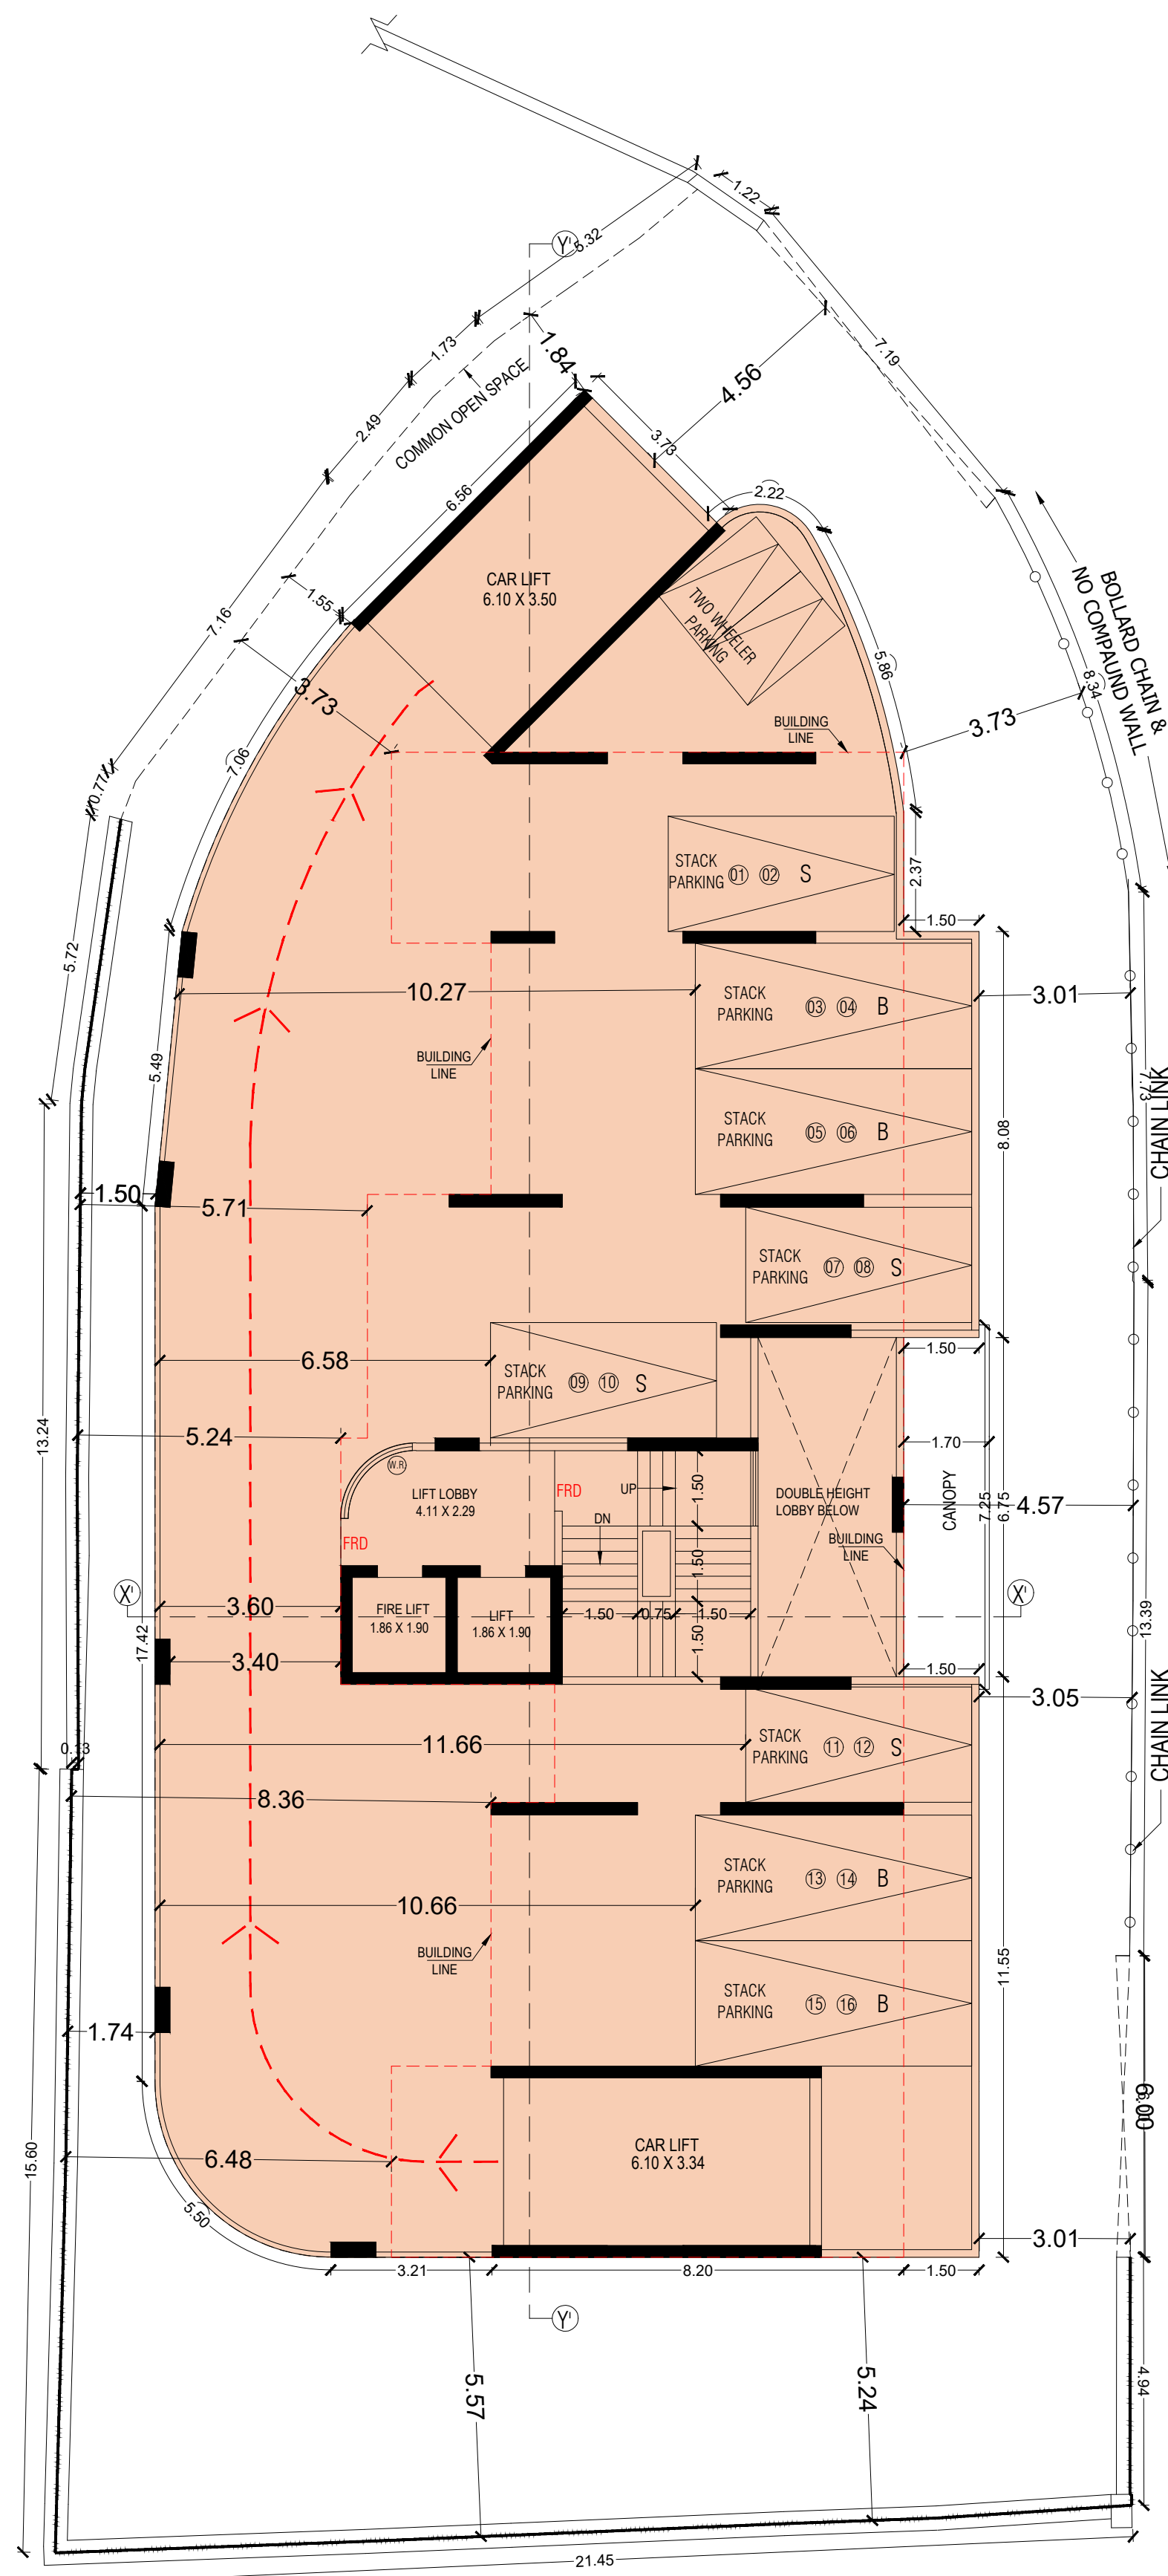


1ST PODIUM PLAN

SCALE - 1:100

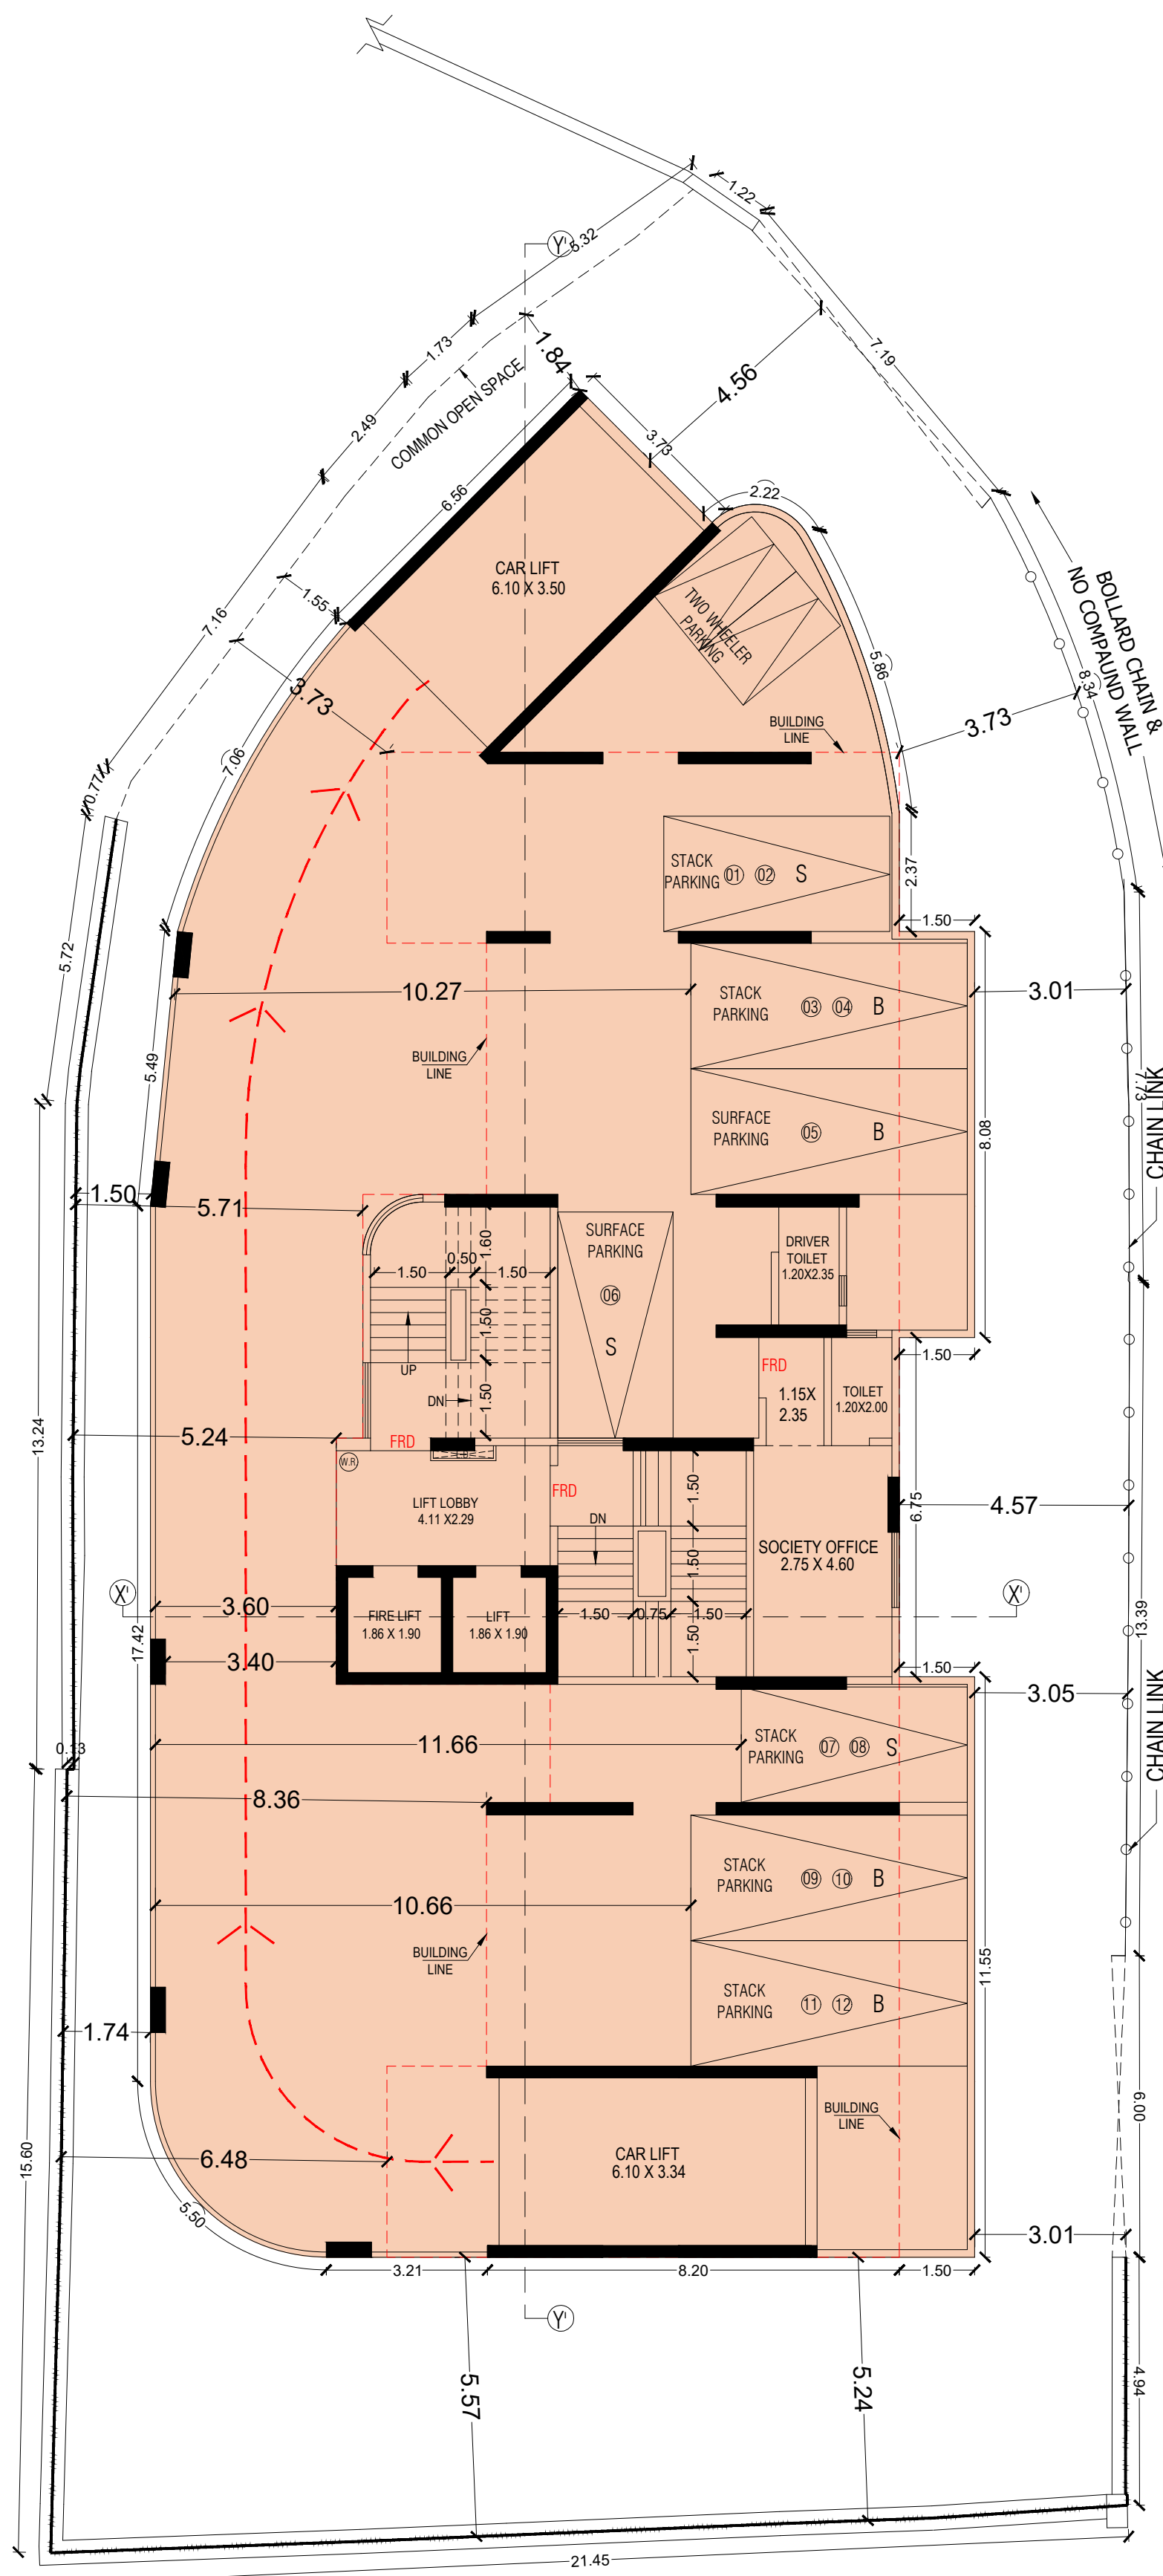


2ND PODIUM PLAN

SCALE - 1:100

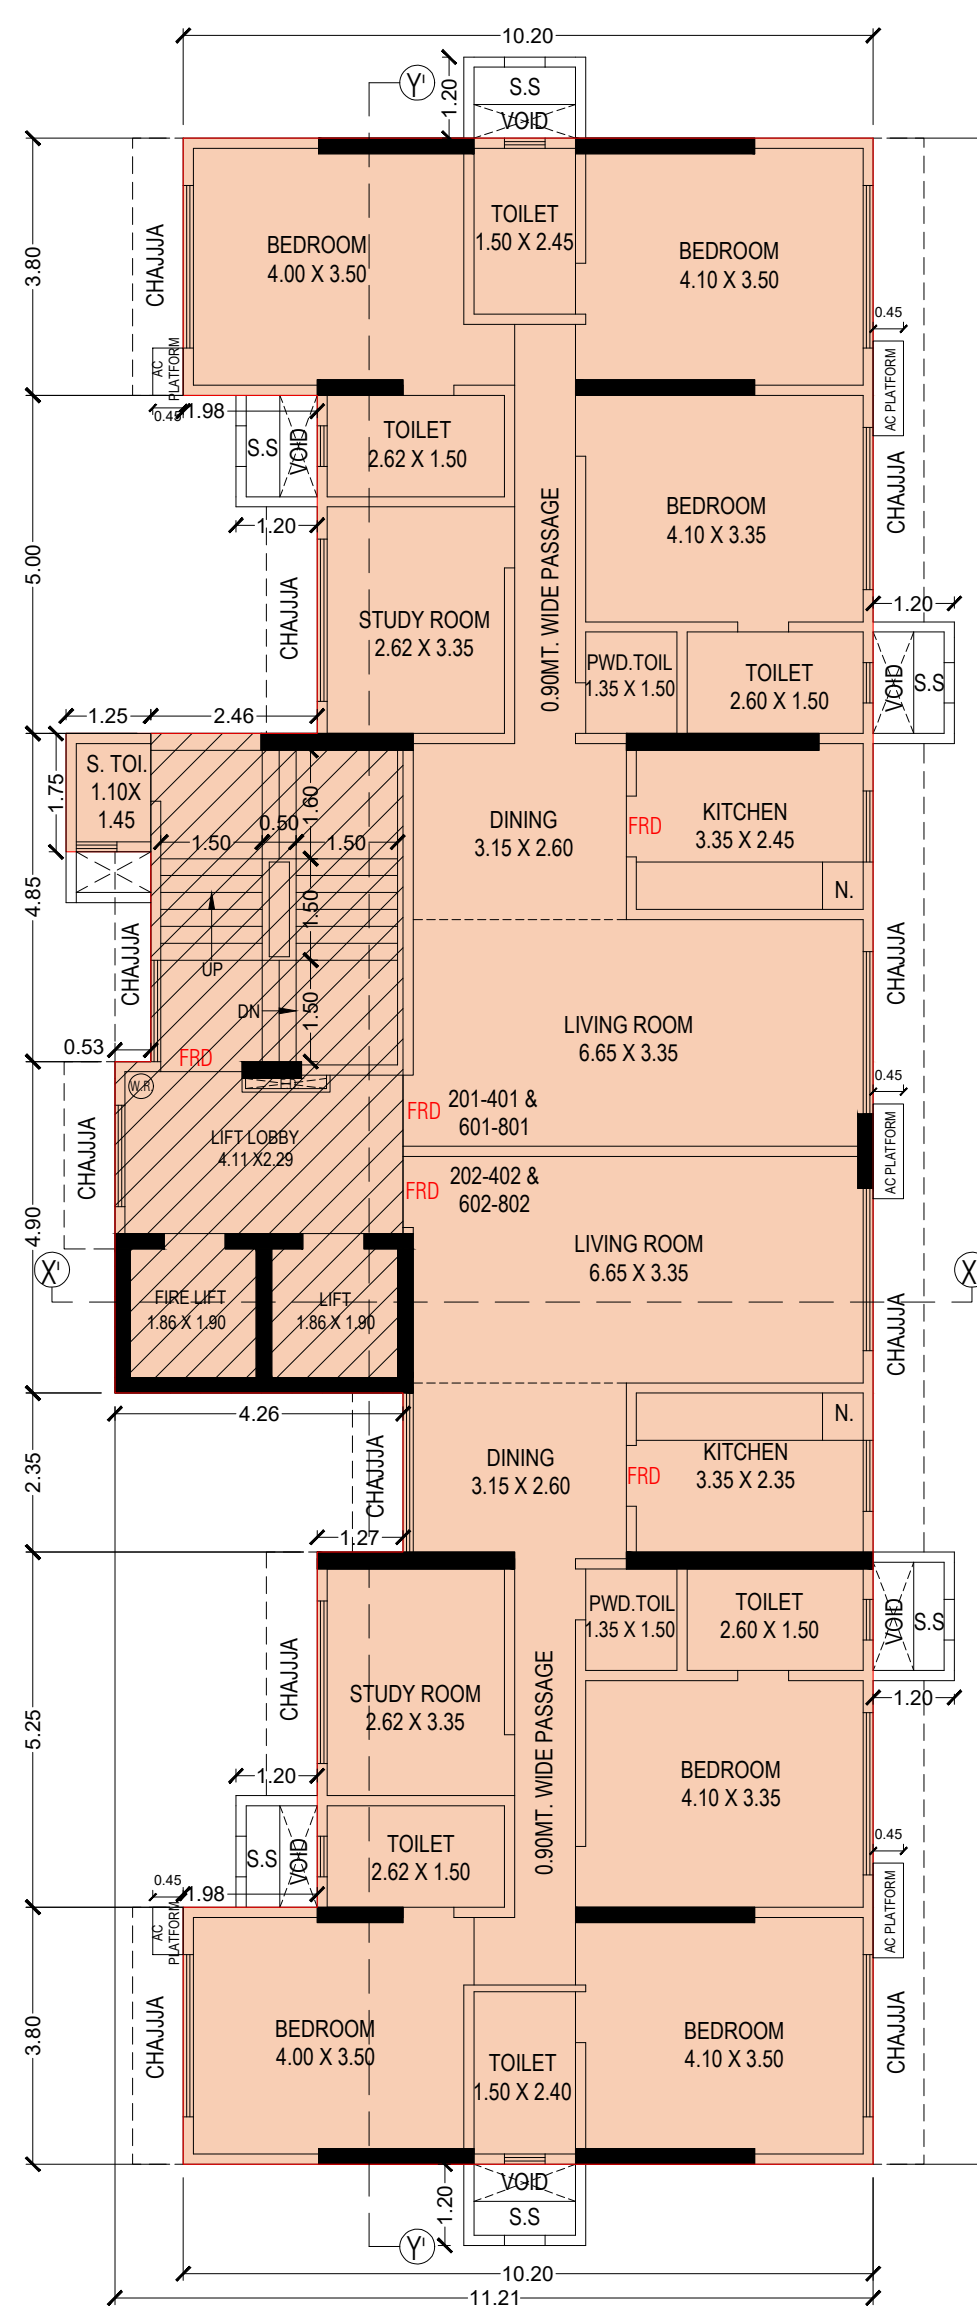

2ND TO 4TH & 6TH TO 8TH FLOOR PLAN

SCALE - 1:100

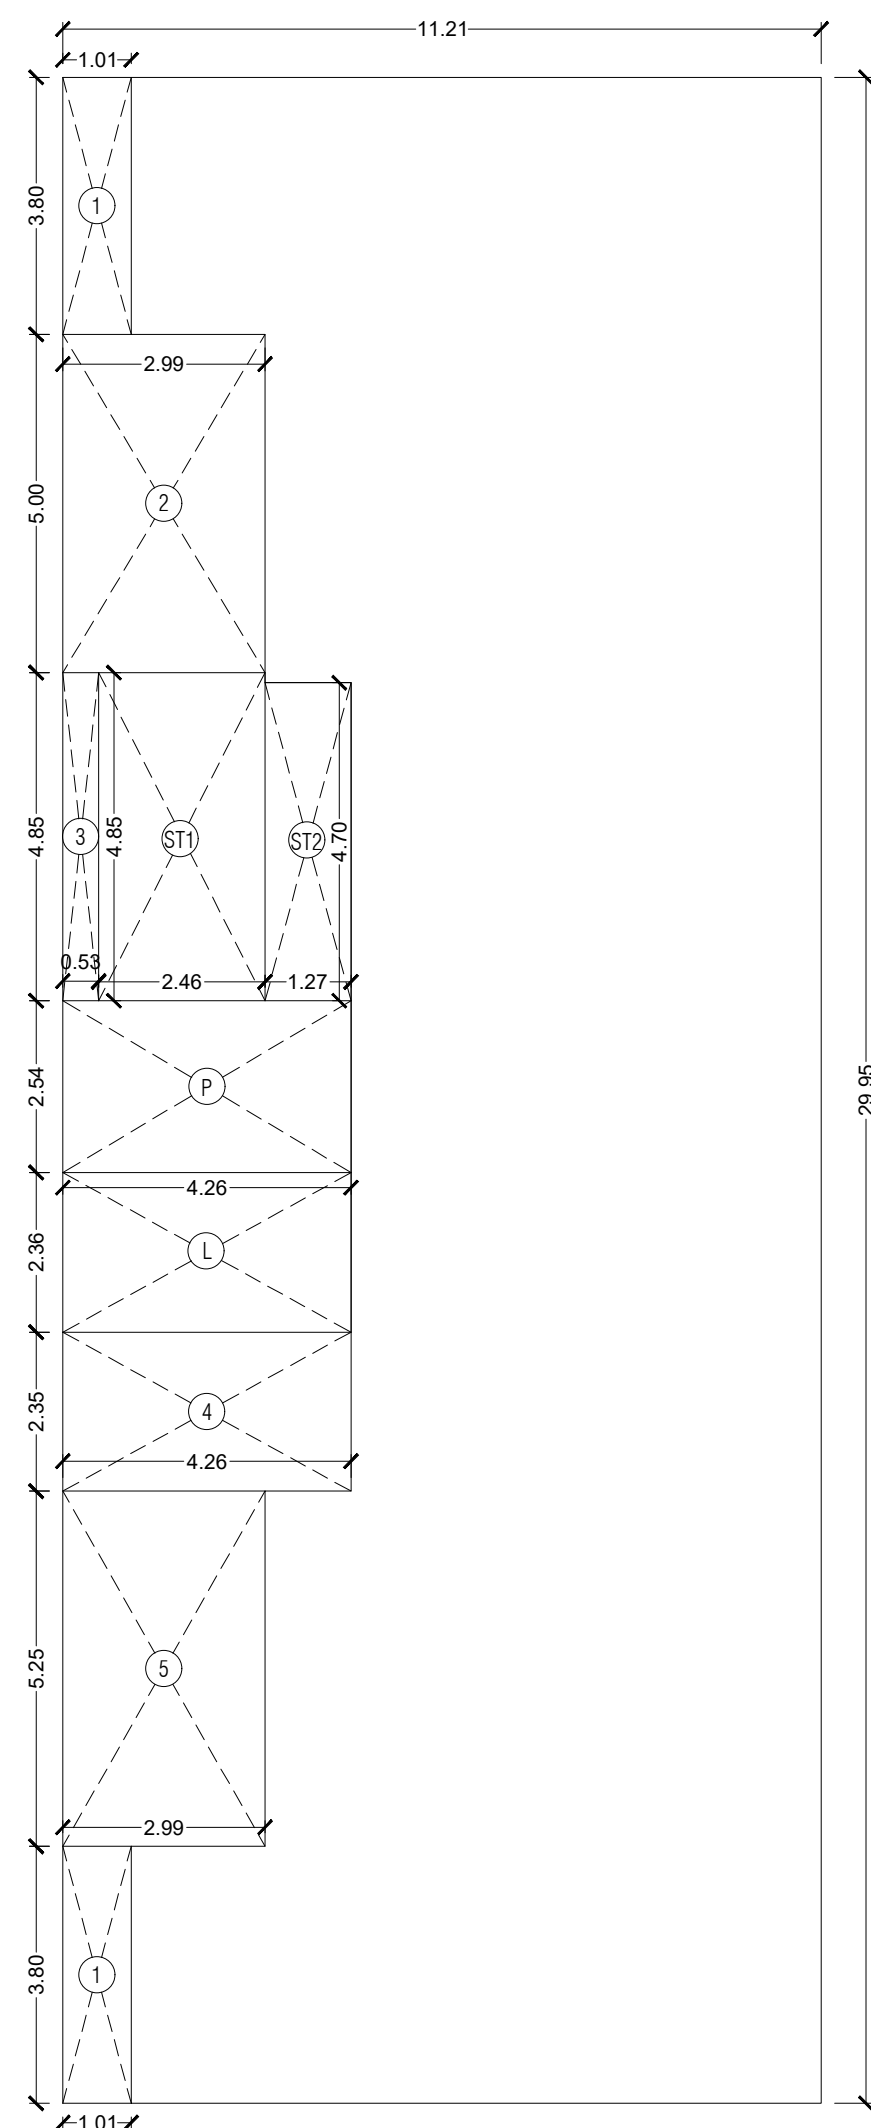

BUILT UP AREA DIA.
FOR 2ND TO 4TH, 6TH TO 8TH
& 13TH FLOOR

SCALE - 1:100


BUILT UP AREA CALCULATION

1ST FLOOR

ADDITIONS					
A	11.21	X	22.81	X	1
C	2.30	X	0.23	X	2
C1	2.65	X	0.23	X	2
C2	0.23	X	1.10	X	1
TOTAL ADDITIONS (A)					258.23 SQ.MT.


DEDUCTIONS					
1	2.99	X	5.23	X	1
2	1.27	X	1.50	X	2
3	2.55	X	0.08	X	2
4	1.75	X	0.08	X	2
5	1.05	X	5.15	X	1
6	0.80	X	0.25	X	1
7	2.45	X	6.75	X	1
8	1.05	X	11.85	X	1
9	1.05	X	5.15	X	1
10	2.99	X	5.48	X	1
11	4.26	X	2.35	X	1
12	0.53	X	4.85	X	1
TOTAL DEDUCTIONS (B)					89.10 SQ.MT.

STAIRCASE LIFT & LIFT LOBBY AREAS					
ST1	2.46	X	4.85	X	1
ST2	1.27	X	4.70	X	1
L	4.26	X	2.36	X	1
P	4.26	X	2.34	X	1
TOTAL STAIRCASE LIFT & LIFT LOBBY AREAS (C)					38.77 SQ.MT.
BUILT UP AREA (A - B - C)					130.36 SQ.MT.

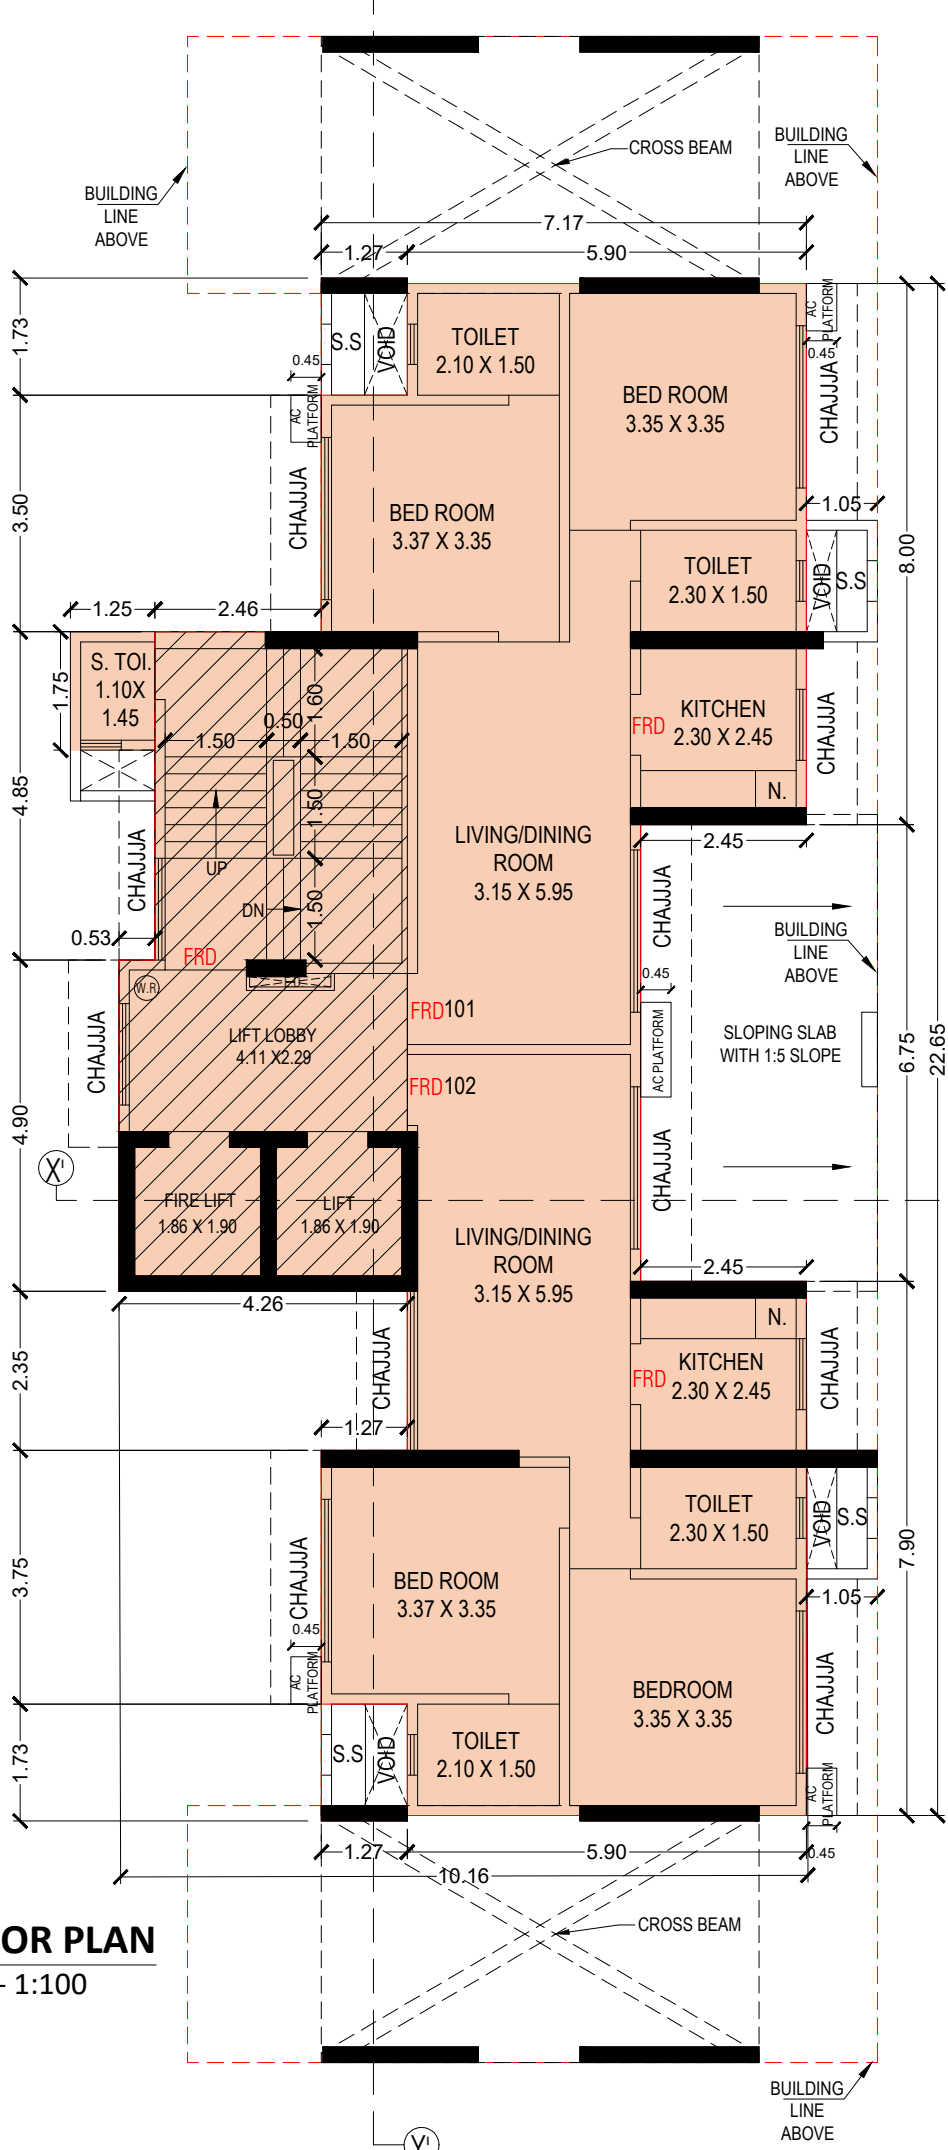

1ST FLOOR PLAN

SCALE - 1:100

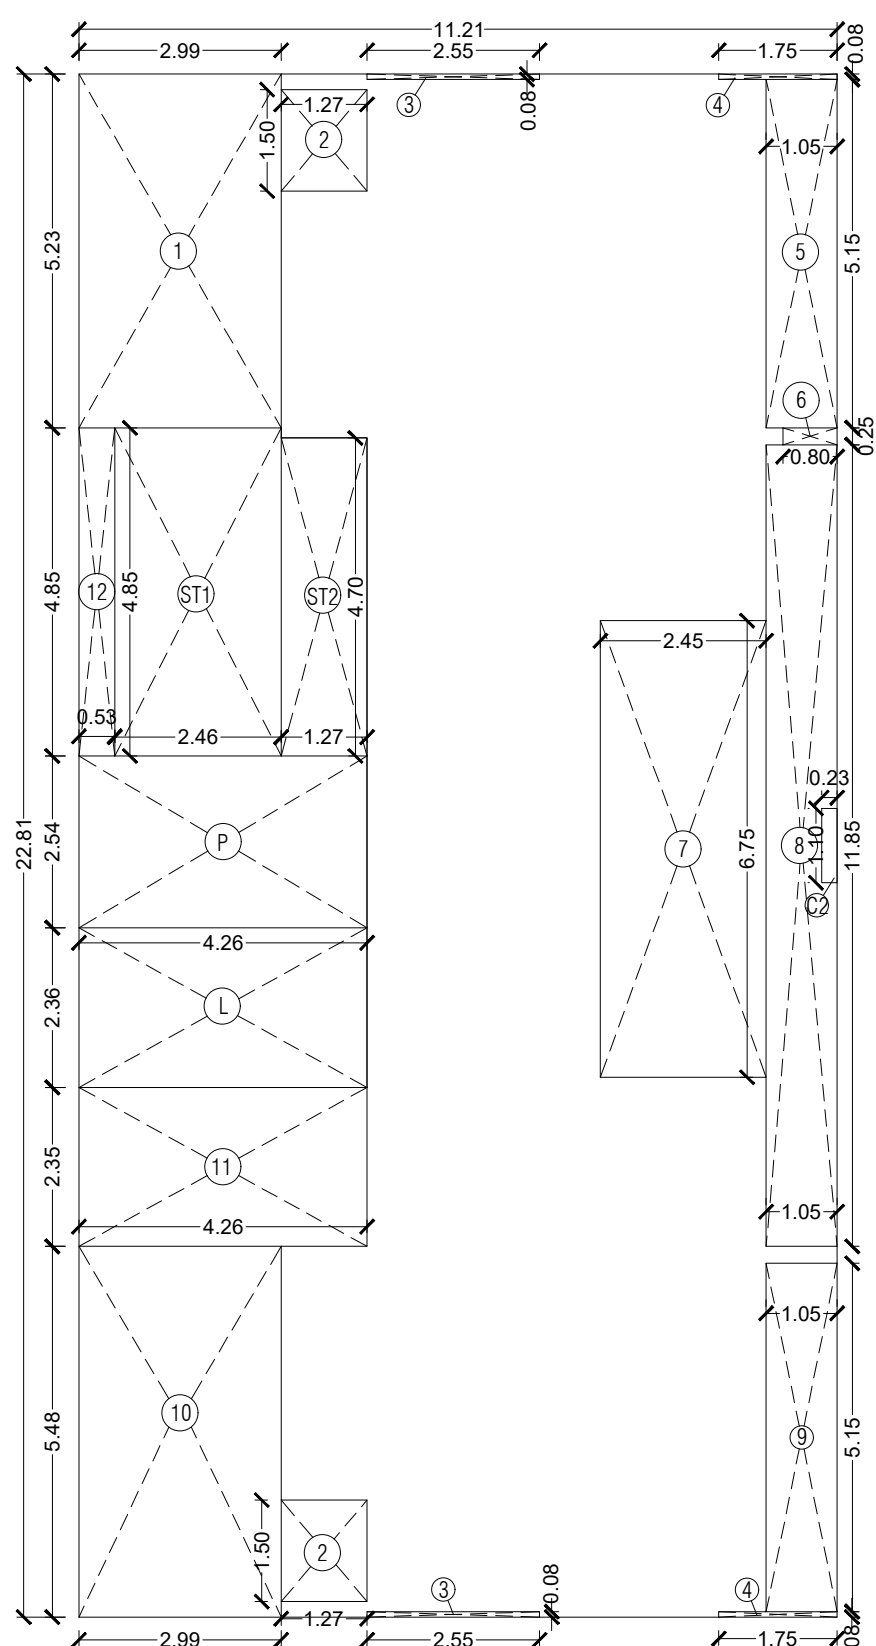

BUILT UP AREA DIA.FOR
1ST FLOOR

SCALE - 1:100

BUILT UP AREA CALCULATION

2ND TO 4TH & 6TH TO 8TH FLOOR

ADDITIONS					
A	11.21	X	29.95	X	1
TOTAL ADDITIONS (A)					335.74 SQ.MT.

DEDUCTIONS					
1	1.01	X	3.80	X	2
2	2.99	X	5.00	X	1
3	0.53	X	4.85	X	1
4	4.26	X	2.35	X	1
5	2.99	X	5.25	X	1
TOTAL DEDUCTIONS (B)					50.91 SQ.MT.

STAIRCASE LIFT & LIFT LOBBY AREAS					
ST1	2.46	X	4.85	X	1
ST2	1.27	X	4.70	X	1
L	4.26	X	2.36	X	1
P	4.26	X	2.34	X	1
TOTAL STAIRCASE LIFT & LIFT LOBBY AREAS (C)					38.77 SQ.MT.
BUILT UP AREA (A - B - C)					246.06 SQ.MT.



**B. H. WADHWA & CHHADVA
ASSOCIATES**
ARCHITECT | ENGINEERS | PLANNERS

A-1, WADHWA BUNGALOW,
C.T.S. NO. 1210, OFF 10TH ROAD
BEHIND JAIN TEMPLE,
CHEMBUR, MUMBAI-71
(LIC.NO.: -CA/82/7288)

**BANSI
HASSANAND
WADHWA**

Digitally signed by Banssi
Hassanand Wadhwa
DN: cn=Banssi Hassanand
Wadhwa, postalCode=400071,
st=MAHARASHTRA,
serialNumber=96beace433eafab7
db1d408f97a0a64b246c6f2b42160
4b30c572c10d3, cn=Banssi
Hassanand Wadhwa
Date: 2022.01.18 10:22:42 +05'30'



(B.H.WADHWA)