




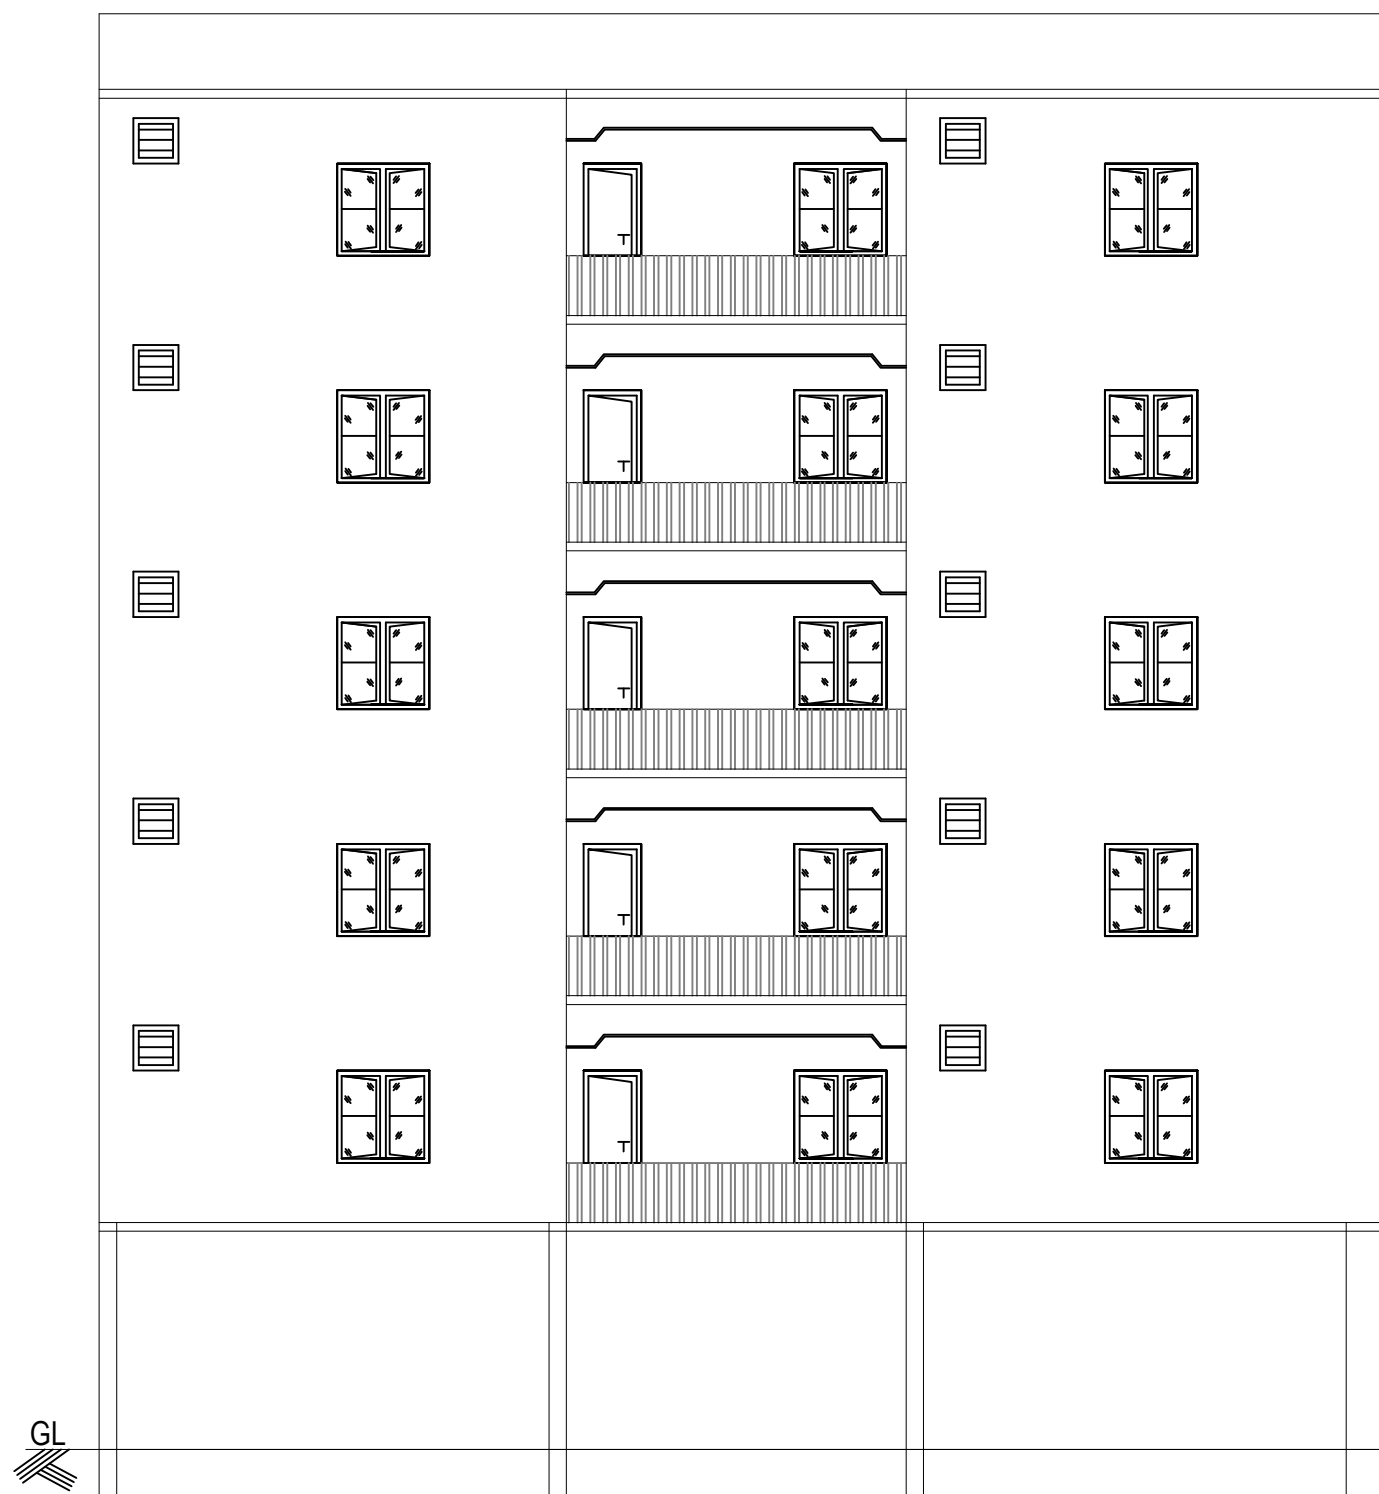

ELEVATION

|                                |                           |
|--------------------------------|---------------------------|
| Project Title                  |                           |
| PLAN SHOWING THE PROPOSED      | Residential               |
| PLOT NO.                       |                           |
| SURVEY NO.                     |                           |
| SITUATED AT                    |                           |
| BELONGING TO : Mr./Ms./Mrs     |                           |
|                                |                           |
| REP BY :                       | BHEEMAVARAPU DEVARAJU     |
| LICENCE NO.: 254/S-1/TP10/GHMC | APPROVAL NO:              |
| DATE : 02-03-2022              | SHEET NO.: 2 / 2          |
| Building Plan Details          | INWARD NO.: TS014314/2022 |

|                                          |
|------------------------------------------|
| OWNER'S NAME AND SIGNATURE               |
|                                          |
| BUILDER'S NAME AND SIGNATURE             |
|                                          |
| ARCHITECT'S NAME AND SIGNATURE           |
|                                          |
| STRUCTURAL ENGINEER'S NAME AND SIGNATURE |
|                                          |