

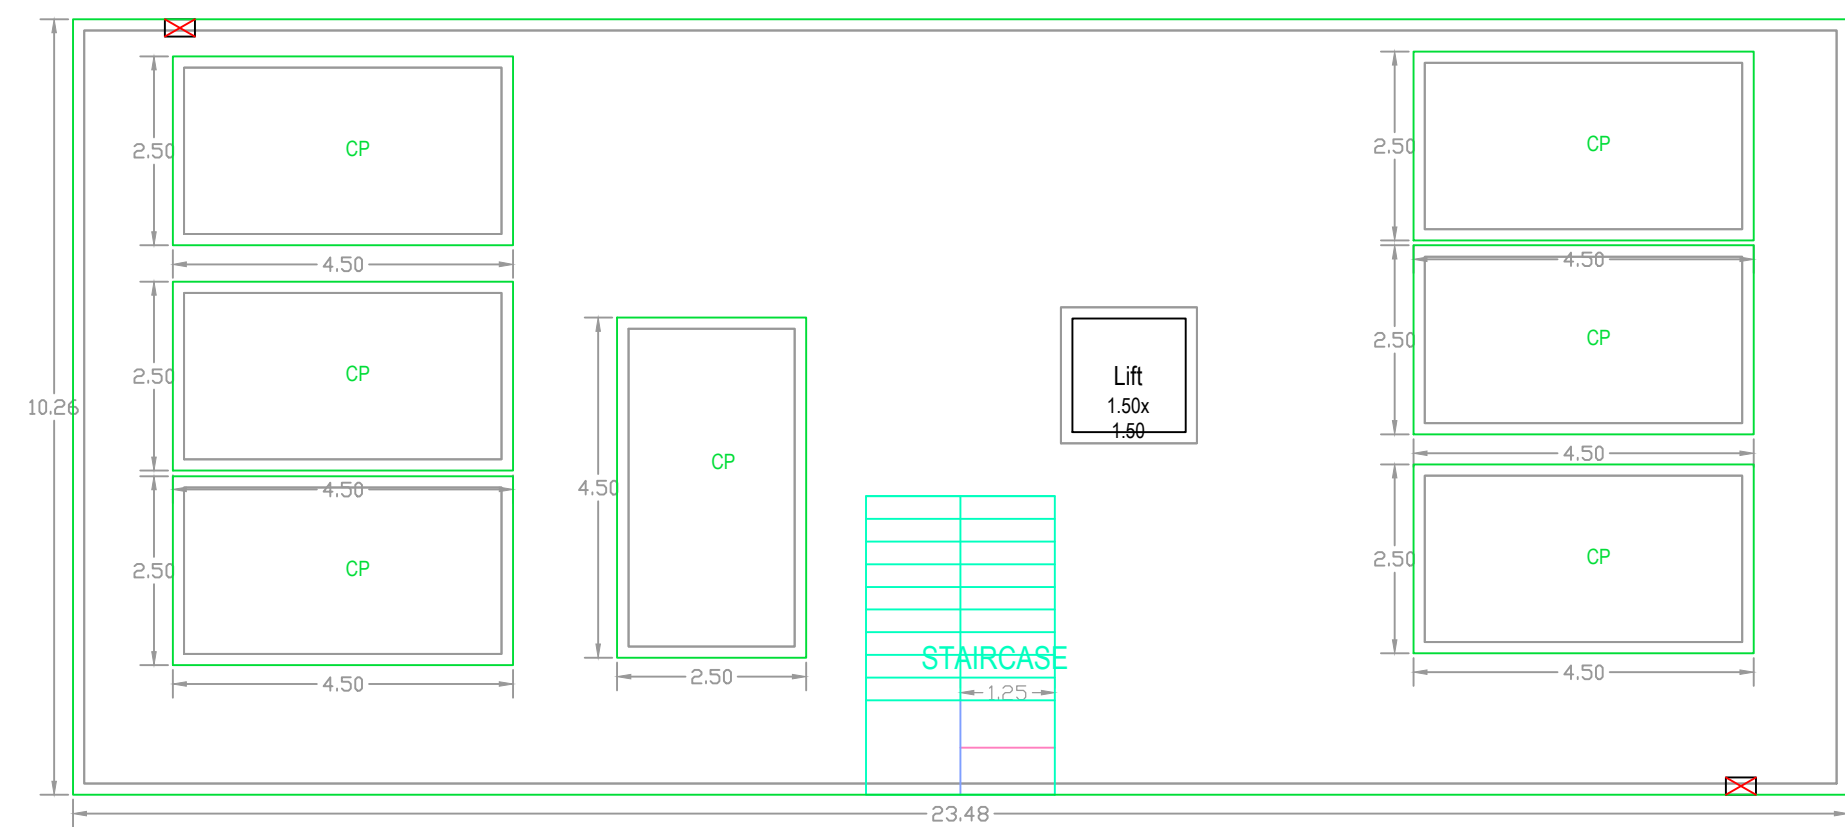



NEIGHBOUR'S LAND

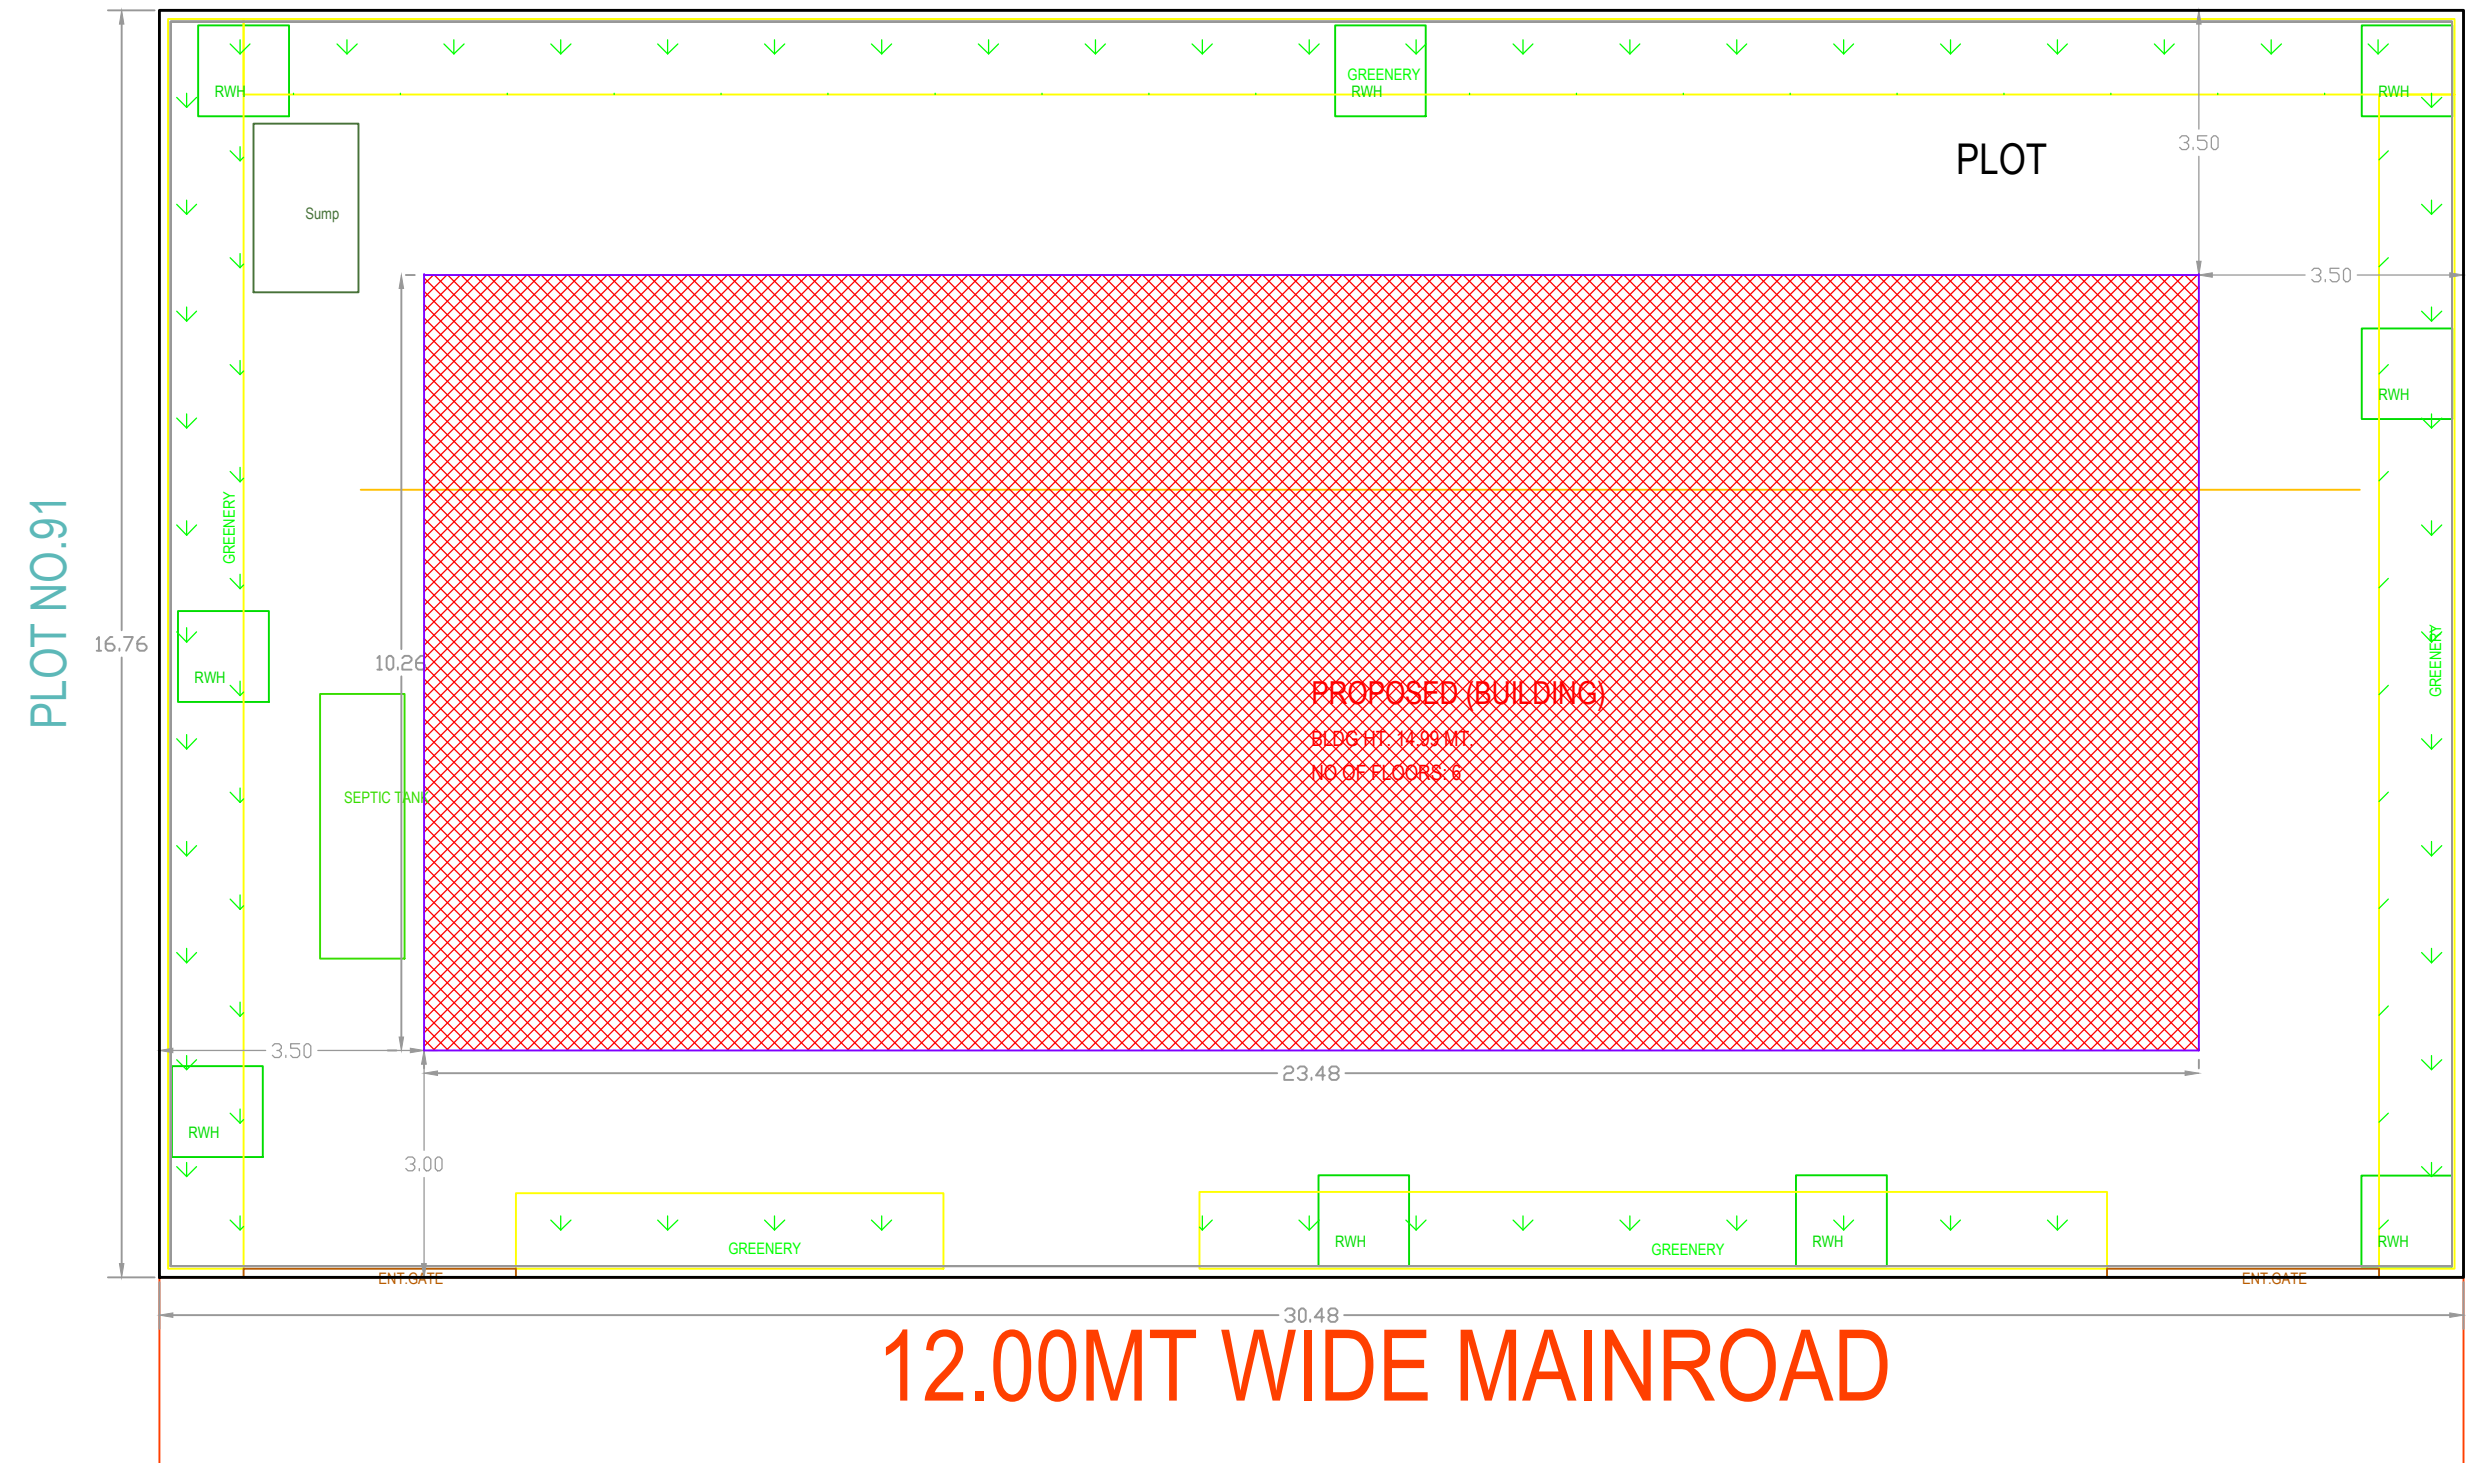


STILT ONE FLOOR PLAN (SCALE=1:100)

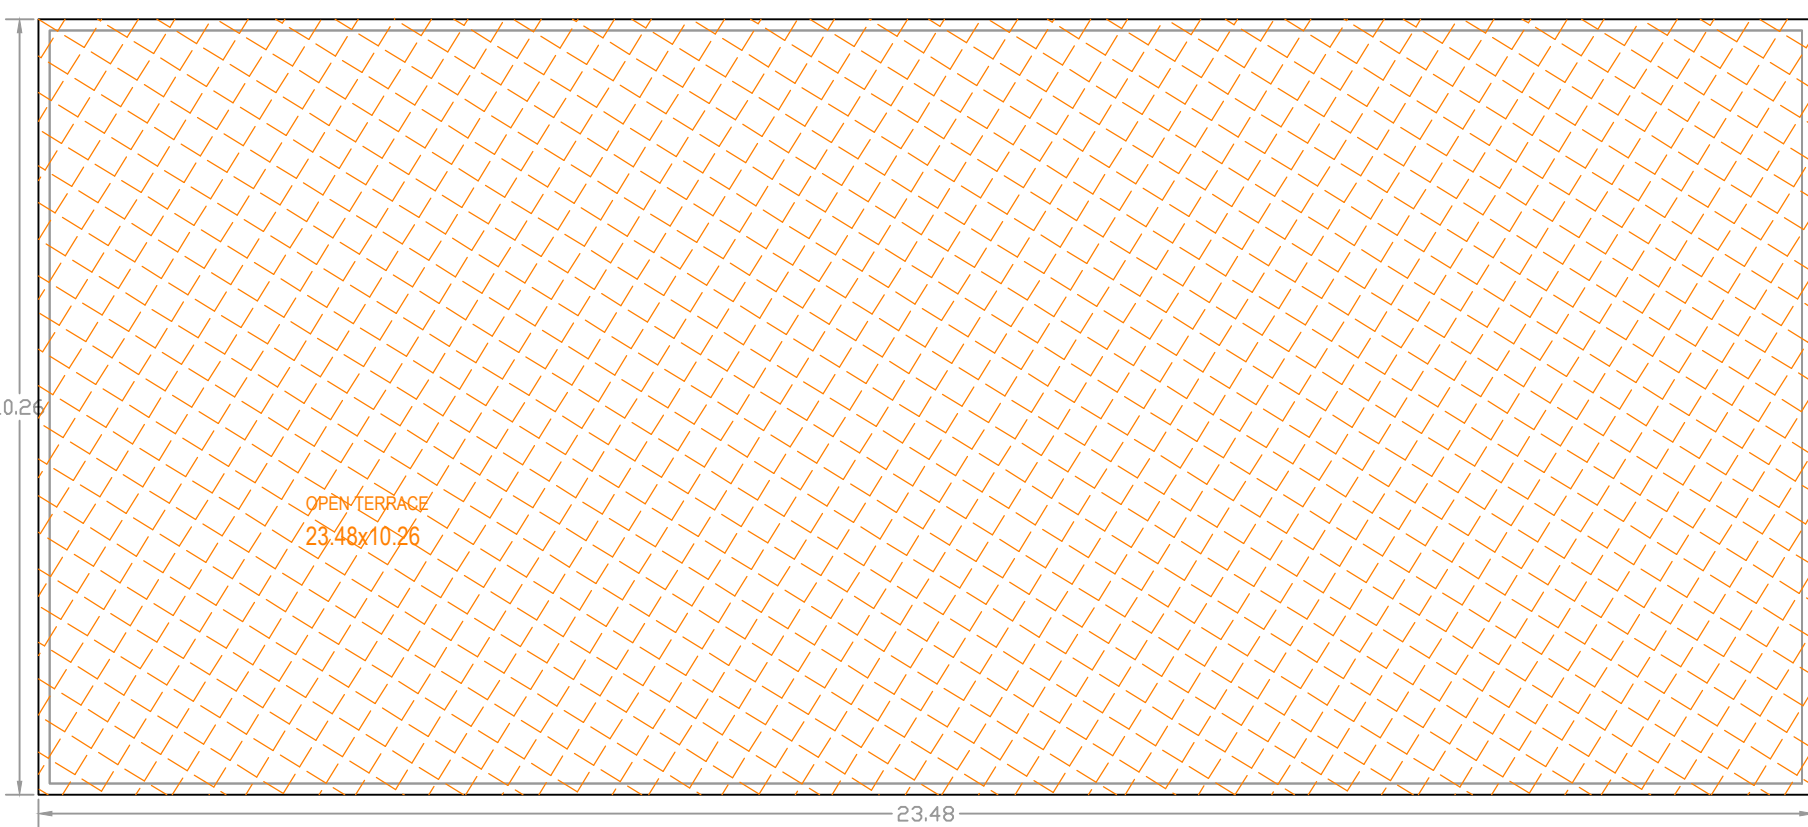

TERRACE FLOOR PLAN (SCALE=1:100)

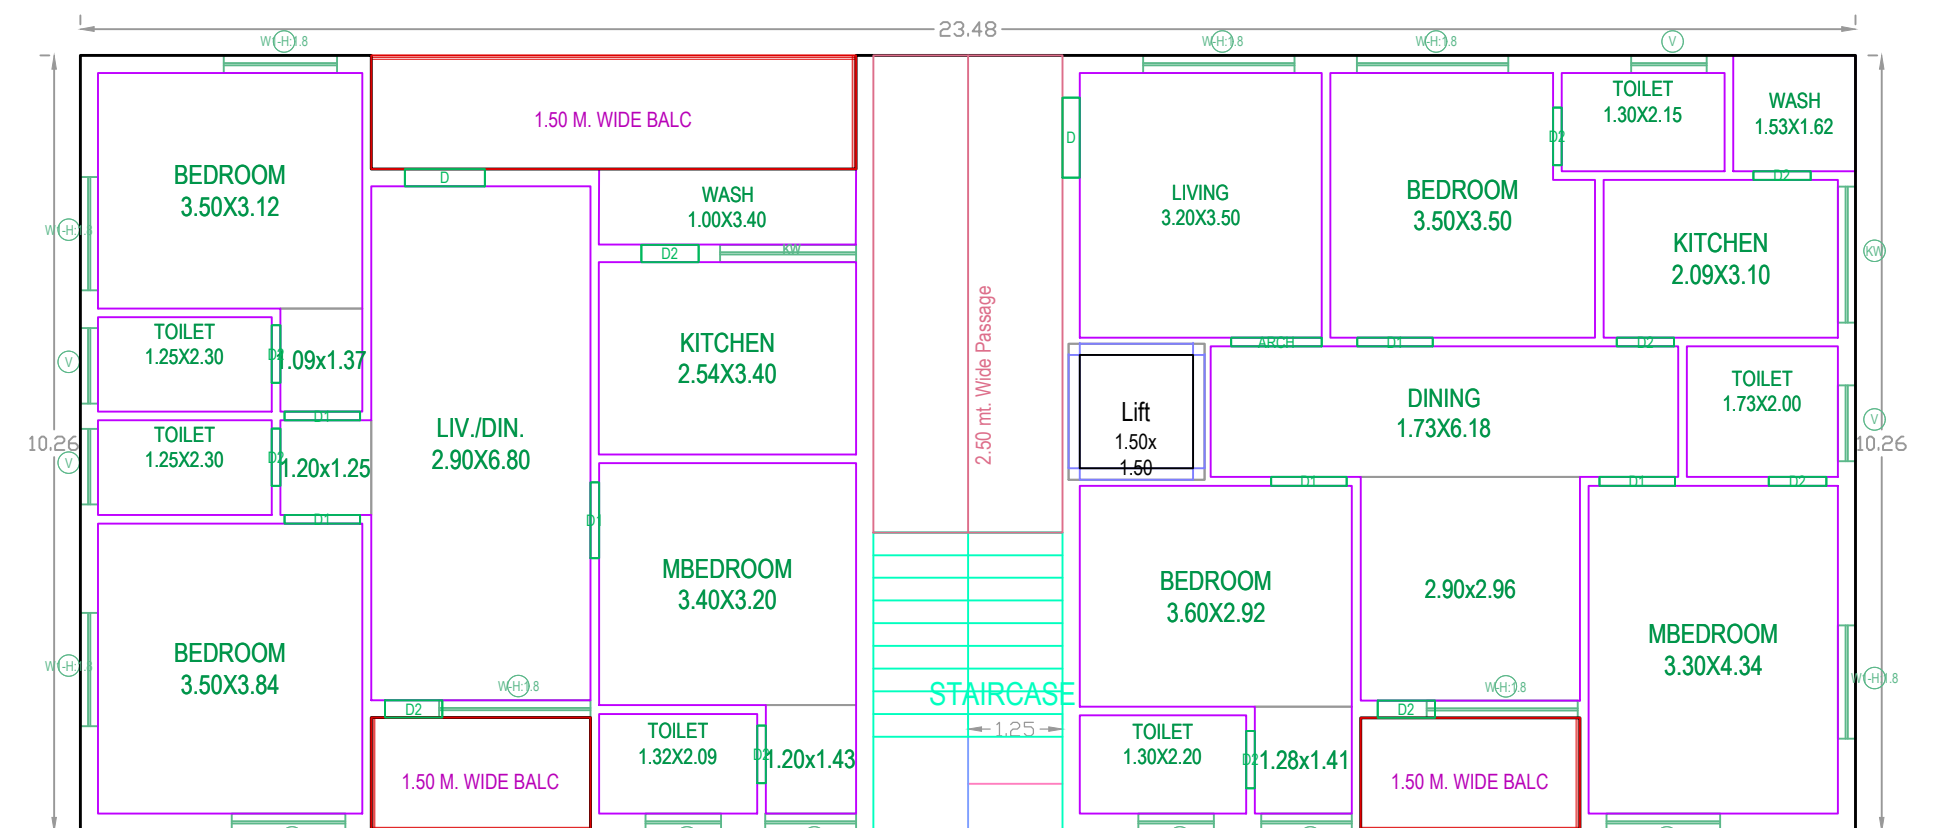

TYPICAL - 1, 3, 4 & 5 FLOOR PLAN (SCALE=1:100)

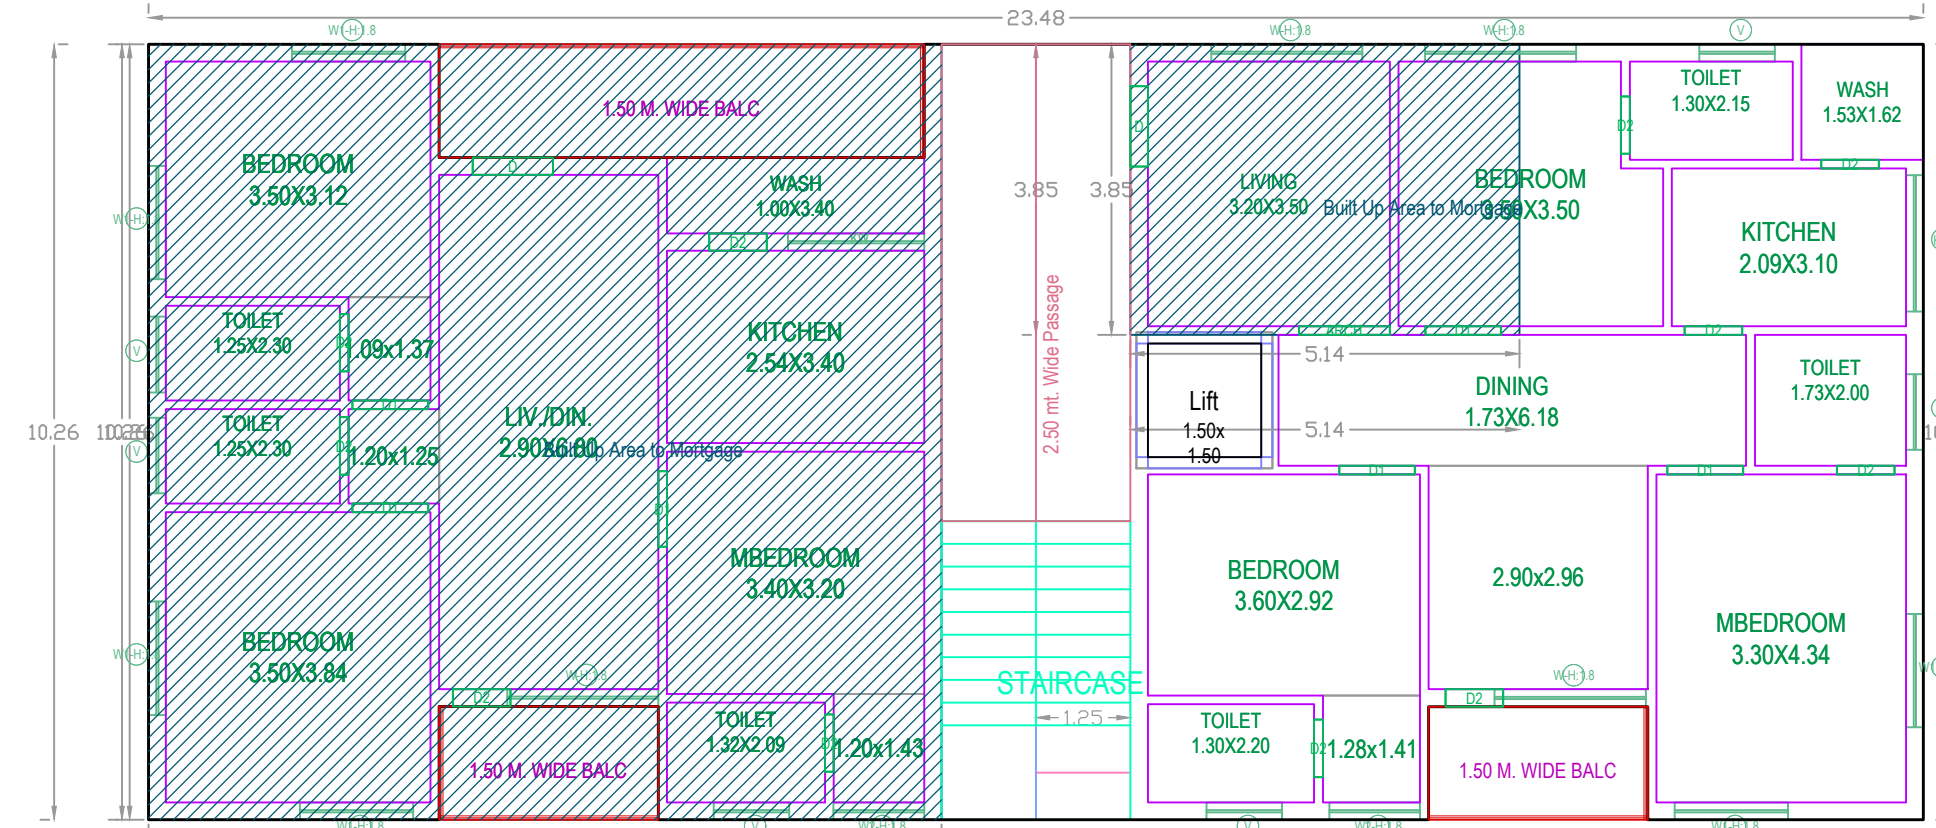

SECOND FLOOR PLAN (SCALE=1:100)

BUILDING PROPOSED (BUILDING)					
FLOOR NAME	TOTAL BUA	NET BUA RESI.	TNMTS.	PARKING	NO OF STACK
STILT ONE FLOOR	240.91	0.00	00	228.80	1
FIRST FLOOR	240.91	240.91	02	0.00	0
SECOND FLOOR	240.91	240.91	02	0.00	0
THIRD FLOOR	240.91	240.91	02	0.00	0
FOURTH FLOOR	240.91	240.91	02	0.00	0
FIFTH FLOOR	240.91	240.91	02	0.00	0
TERRACE FLOOR	0.00	0.00	00	0.00	0
TOTAL	1445.48	1204.55	10	228.80	228.80
TOTAL NO OF BLDG	1				
TOTAL	1445.48	1204.55	10	228.80	228.80


SCHEDULE OF JOINERY			
BUILDING NAME	NAME	L X H	NOS
PROPOSED (BUILDING)	D2	0.76 X 2.10	56
PROPOSED (BUILDING)	D1	1.00 X 2.10	30
PROPOSED (BUILDING)	D1	1.06 X 2.10	10
PROPOSED (BUILDING)	ARCH	1.20 X 2.10	05
SCHEDULE OF JOINERY			
BUILDING NAME	NAME	L X H	NOS
PROPOSED (BUILDING)	V	1.00 X 0.60	30
PROPOSED (BUILDING)	W2	1.20 X 1.80	10
PROPOSED (BUILDING)	W1	1.50 X 1.80	30
PROPOSED (BUILDING)	KW	1.80 X 1.00	10
PROPOSED (BUILDING)	W	2.00 X 2.00	20

BALCONY CALCULATIONS TABLE		
FLOOR NAME	SIZE	TOTAL AREA
TYPICAL - 1, 3, 4 & 5 FLOOR PLAN	1.50 X 6.42 X 1 X 4	73.28
	1.50 X 2.90 X 2 X 4	
SECOND FLOOR PLAN	1.50 X 6.42 X 1	18.32
	1.50 X 2.90 X 2	
TOTAL	-	91.60


BUILDING USE/SUBUSE DETAILS				
BUILDING NAME	BUILDING USE	BUILDING SUBUSE	BUILDING TYPE	FLOOR DETAILS
PROPOSED (BUILDING)	Residential	Residential Apartment Bldg	NA	1 Stilt + 5 upper floors

PROJECT TITLE :
PLAN SHOWING THE PROPOSED CONSTRUCTION OF
RESIDENTIAL APARTMENT WITH
5
UPPER FLOORS BUILDING ON PLOT BEARING
92 & 93 .FORMING PART OF ,
SY.NOS 551,552 &559.
SITUATED AT PAKALAKUNTA HAMALET OF ALWAL VILLAGE,
ALWAL CIRCLE NEWLY FORMED AS ALWAL ,
MANDAL , MEDCHAL - MALKAJIGIRI ,
DISTRICT , TELANGANA STATE.


BELONGING TO :
1).MRS.BAIRM DURGABAI W/O. LATE.DR.B.SAMBA MURTHY.
2).MRS.BAIRM SRUJANA D/O. LATE.DR.B.SAMBA MURTHY.
3).MRS.BAIRM SRUTHI D/O. LATE. DR.B.SAMBA MURTHY.
4).MRS.BAIRM SRUMANA D/O. LATE.DR.B.SAMBA MURTHY.
DA CUM GPA
SRI.RACHURIE RAJ GOPAL S/O. SRI.R.SATYA NARYANA

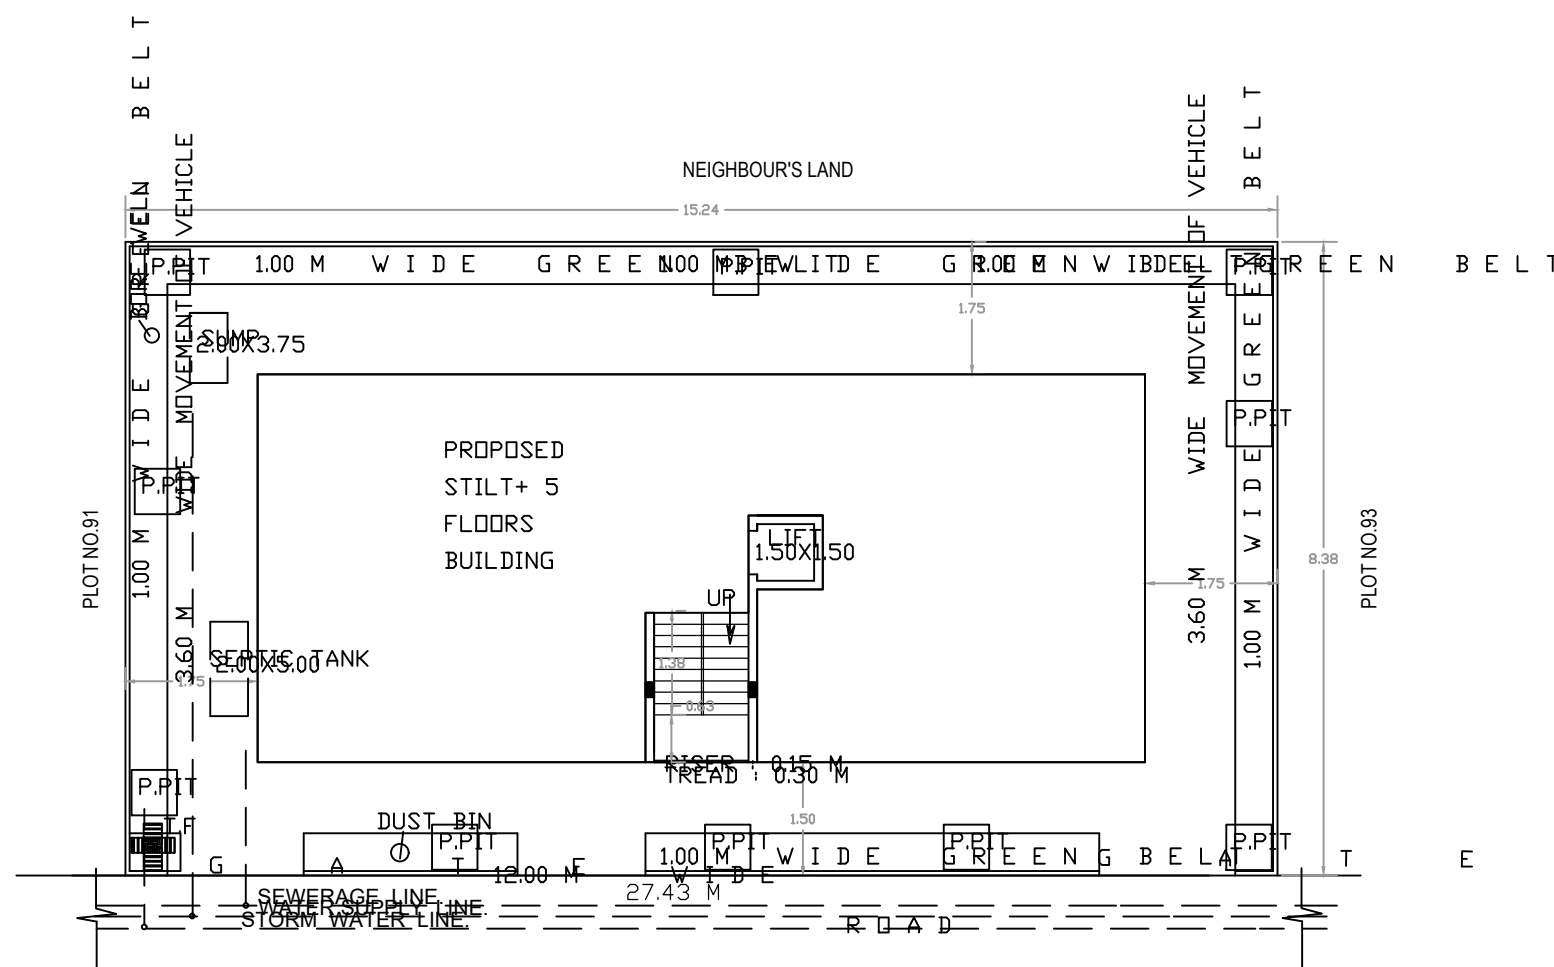

SITE PLAN (SCALE=1:200)

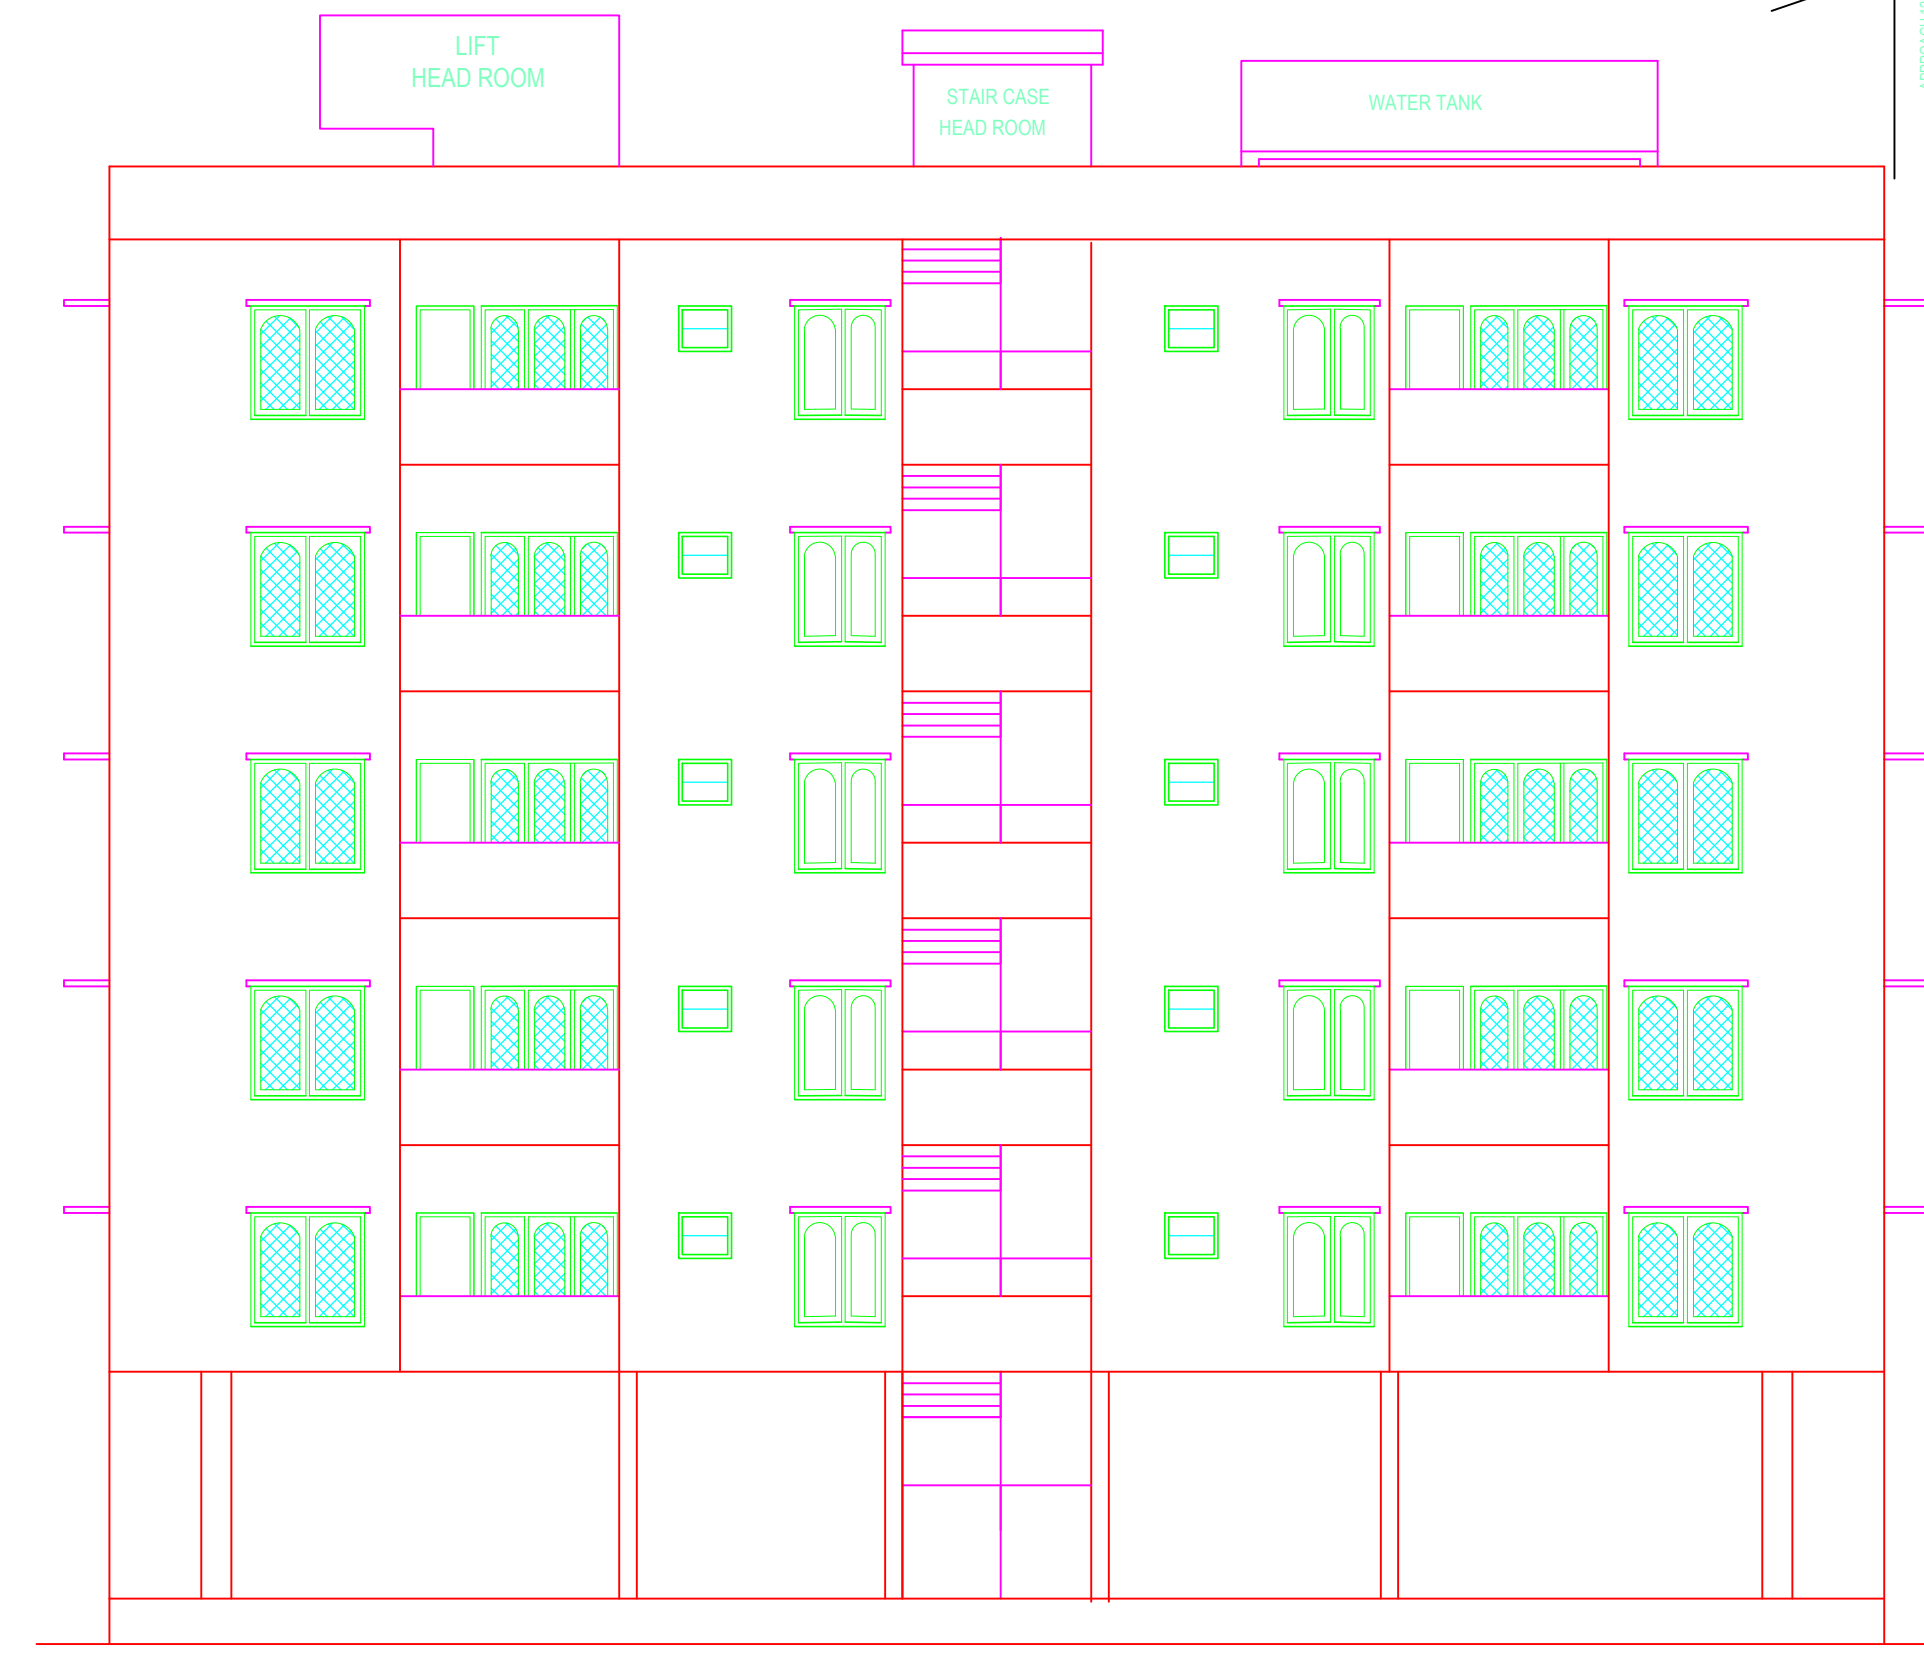


ELEVATION

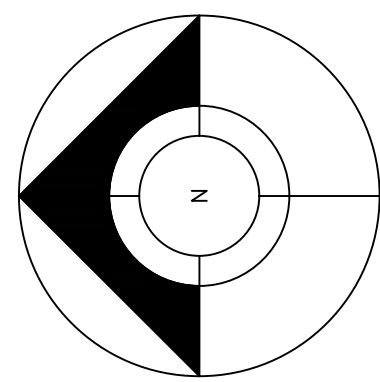

CONSTRUCTION	
1. Construction of the building shall be in accordance with the provisions of the Building Act and the Rules thereunder.	
2. Completion of the building shall be in accordance with the provisions of the Building Act and the Rules thereunder.	
3. The building shall be constructed in accordance with the provisions of the Building Act and the Rules thereunder.	
4. Public Amenities such as Water Supply, Electricity Connections will be provided only on production of occupancy certificate.	
5. Prior Approval should be obtained separately for any modification in the construction.	
6. The Foundation shall be in accordance with the provisions of the Building Act and the Rules thereunder.	
7. The building shall be constructed in accordance with the provisions of the Building Act and the Rules thereunder.	
LOCATION PLAN

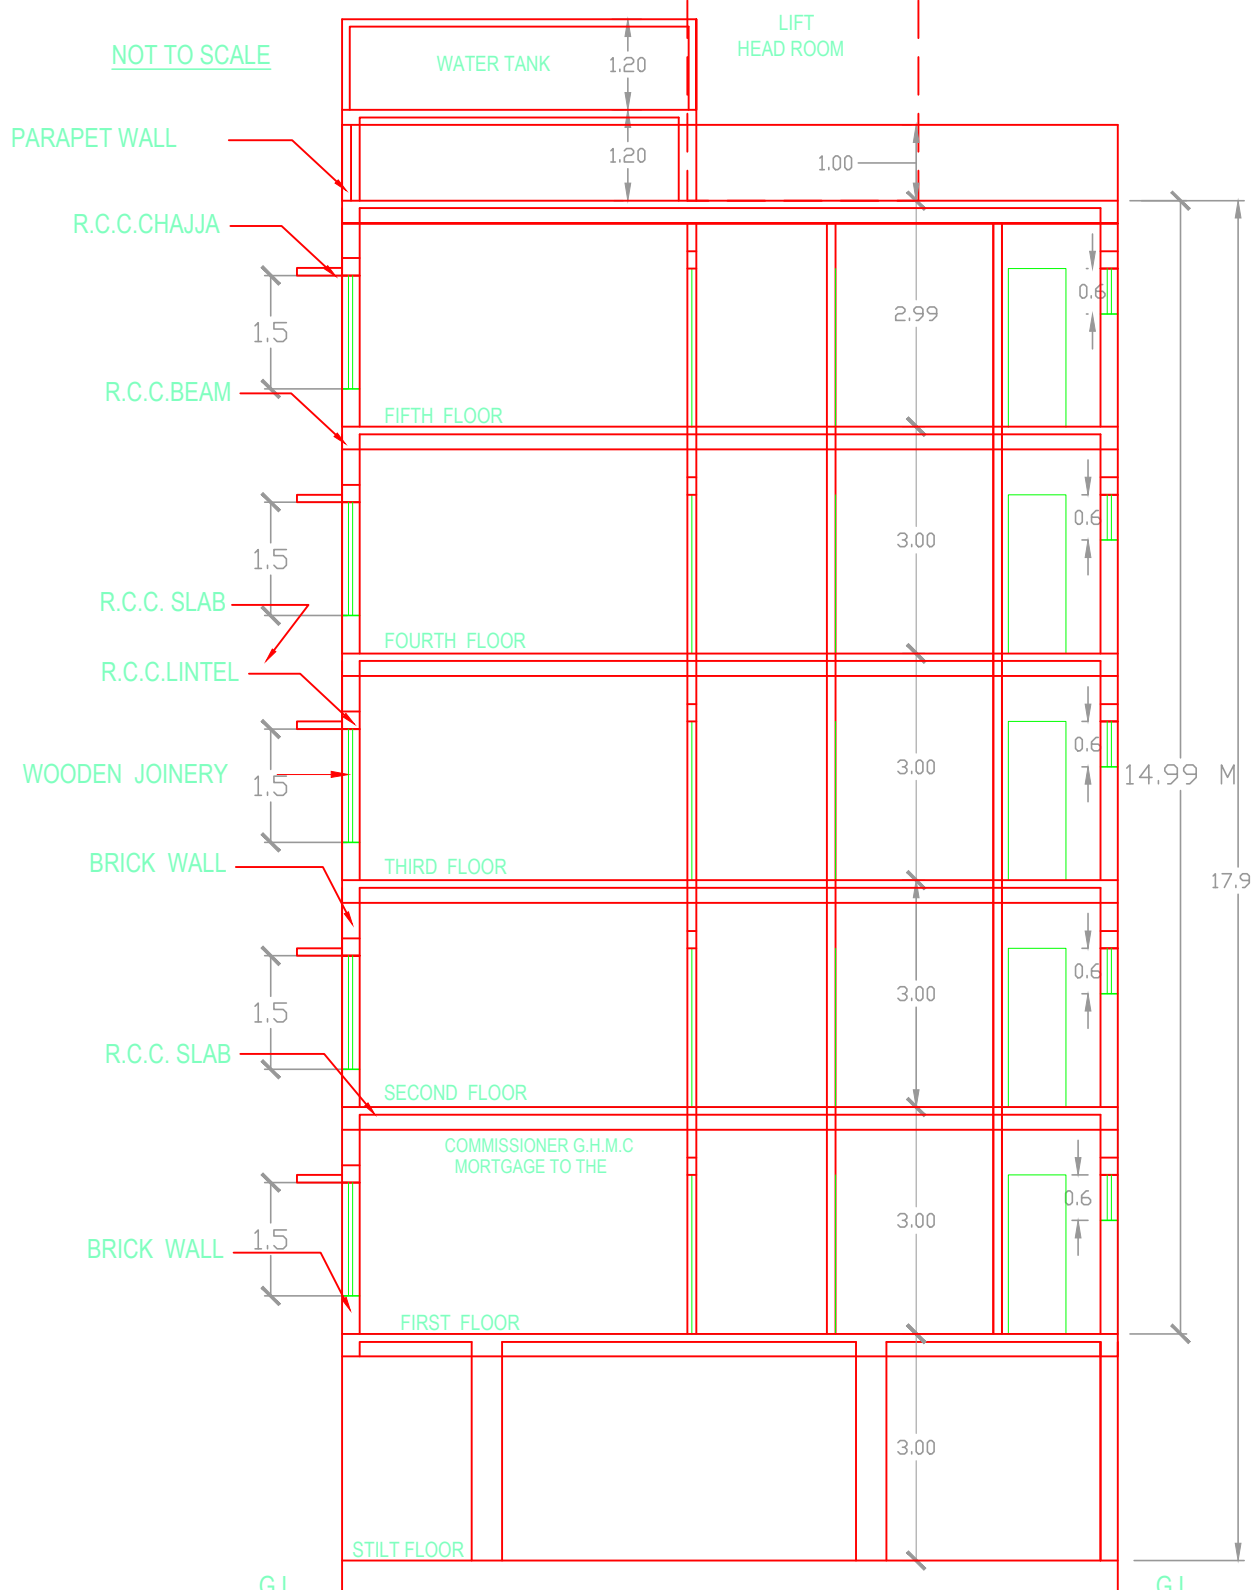

SECTION 'A' - 'A'

COLOR INDEX	
PLOT BOUNDARY	
ABUTTING ROAD	
PROPOSED CONSTRUCTION	
COMMON LOT	
ROAD WIDENING AREA	
EXISTING (To be retained)	
EXISTING (To be demolished)	
OWNERS NAME AND SIGNATURE	
BUILDERS NAME AND SIGNATURE	
ARCHITECTS NAME AND SIGNATURE	
STRUCTURAL ENGINEERS NAME AND SIGNATURE	

Note: All dimensions are in meters.