


BUILDING: A CLUSTER

STAMP OF APPROVAL
 Sanctioned No. B.P. / 106 / 2017
 Subject to conditions mentioned in the
 Office Order No.
 even dated: 27/12/2017

Pimpri
 Date: 27/12/2017


O.C. Signed by
 Joint City Engineer

For Joint City Engineer
 Building Permission Dept.
 PCMC, Pimpri, Pune-18.

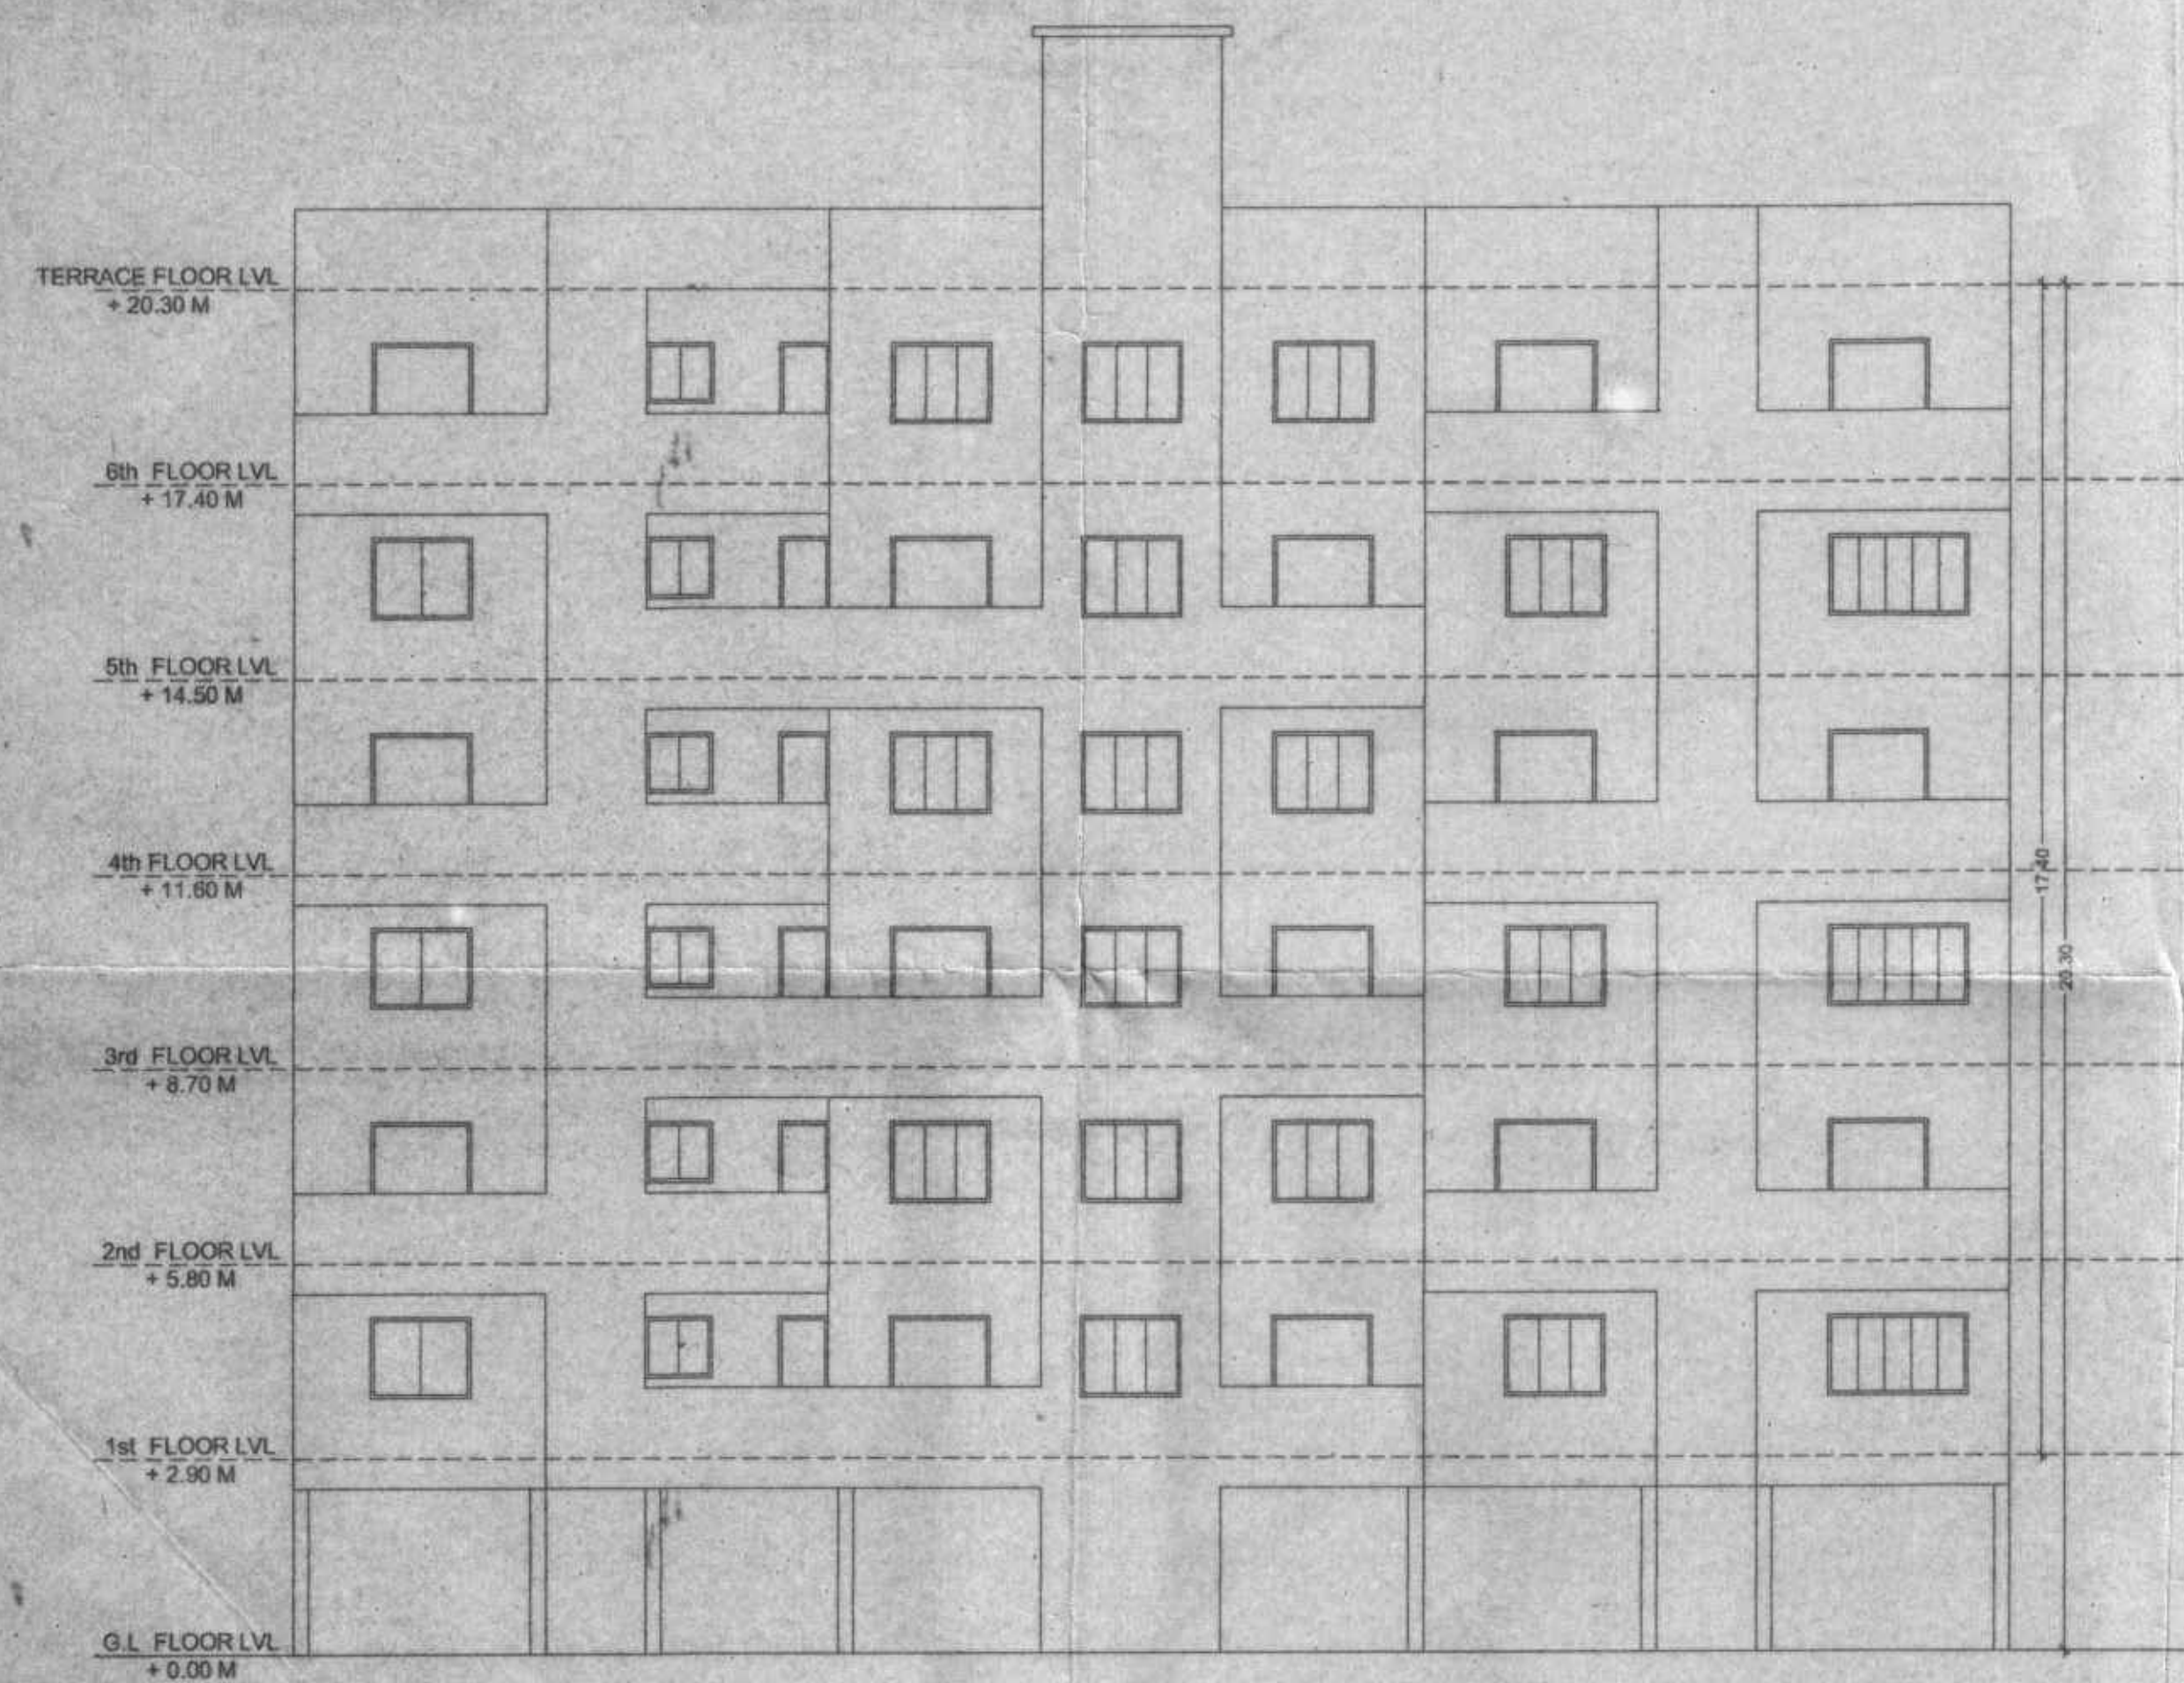

CLUSTER B

ELEVATION

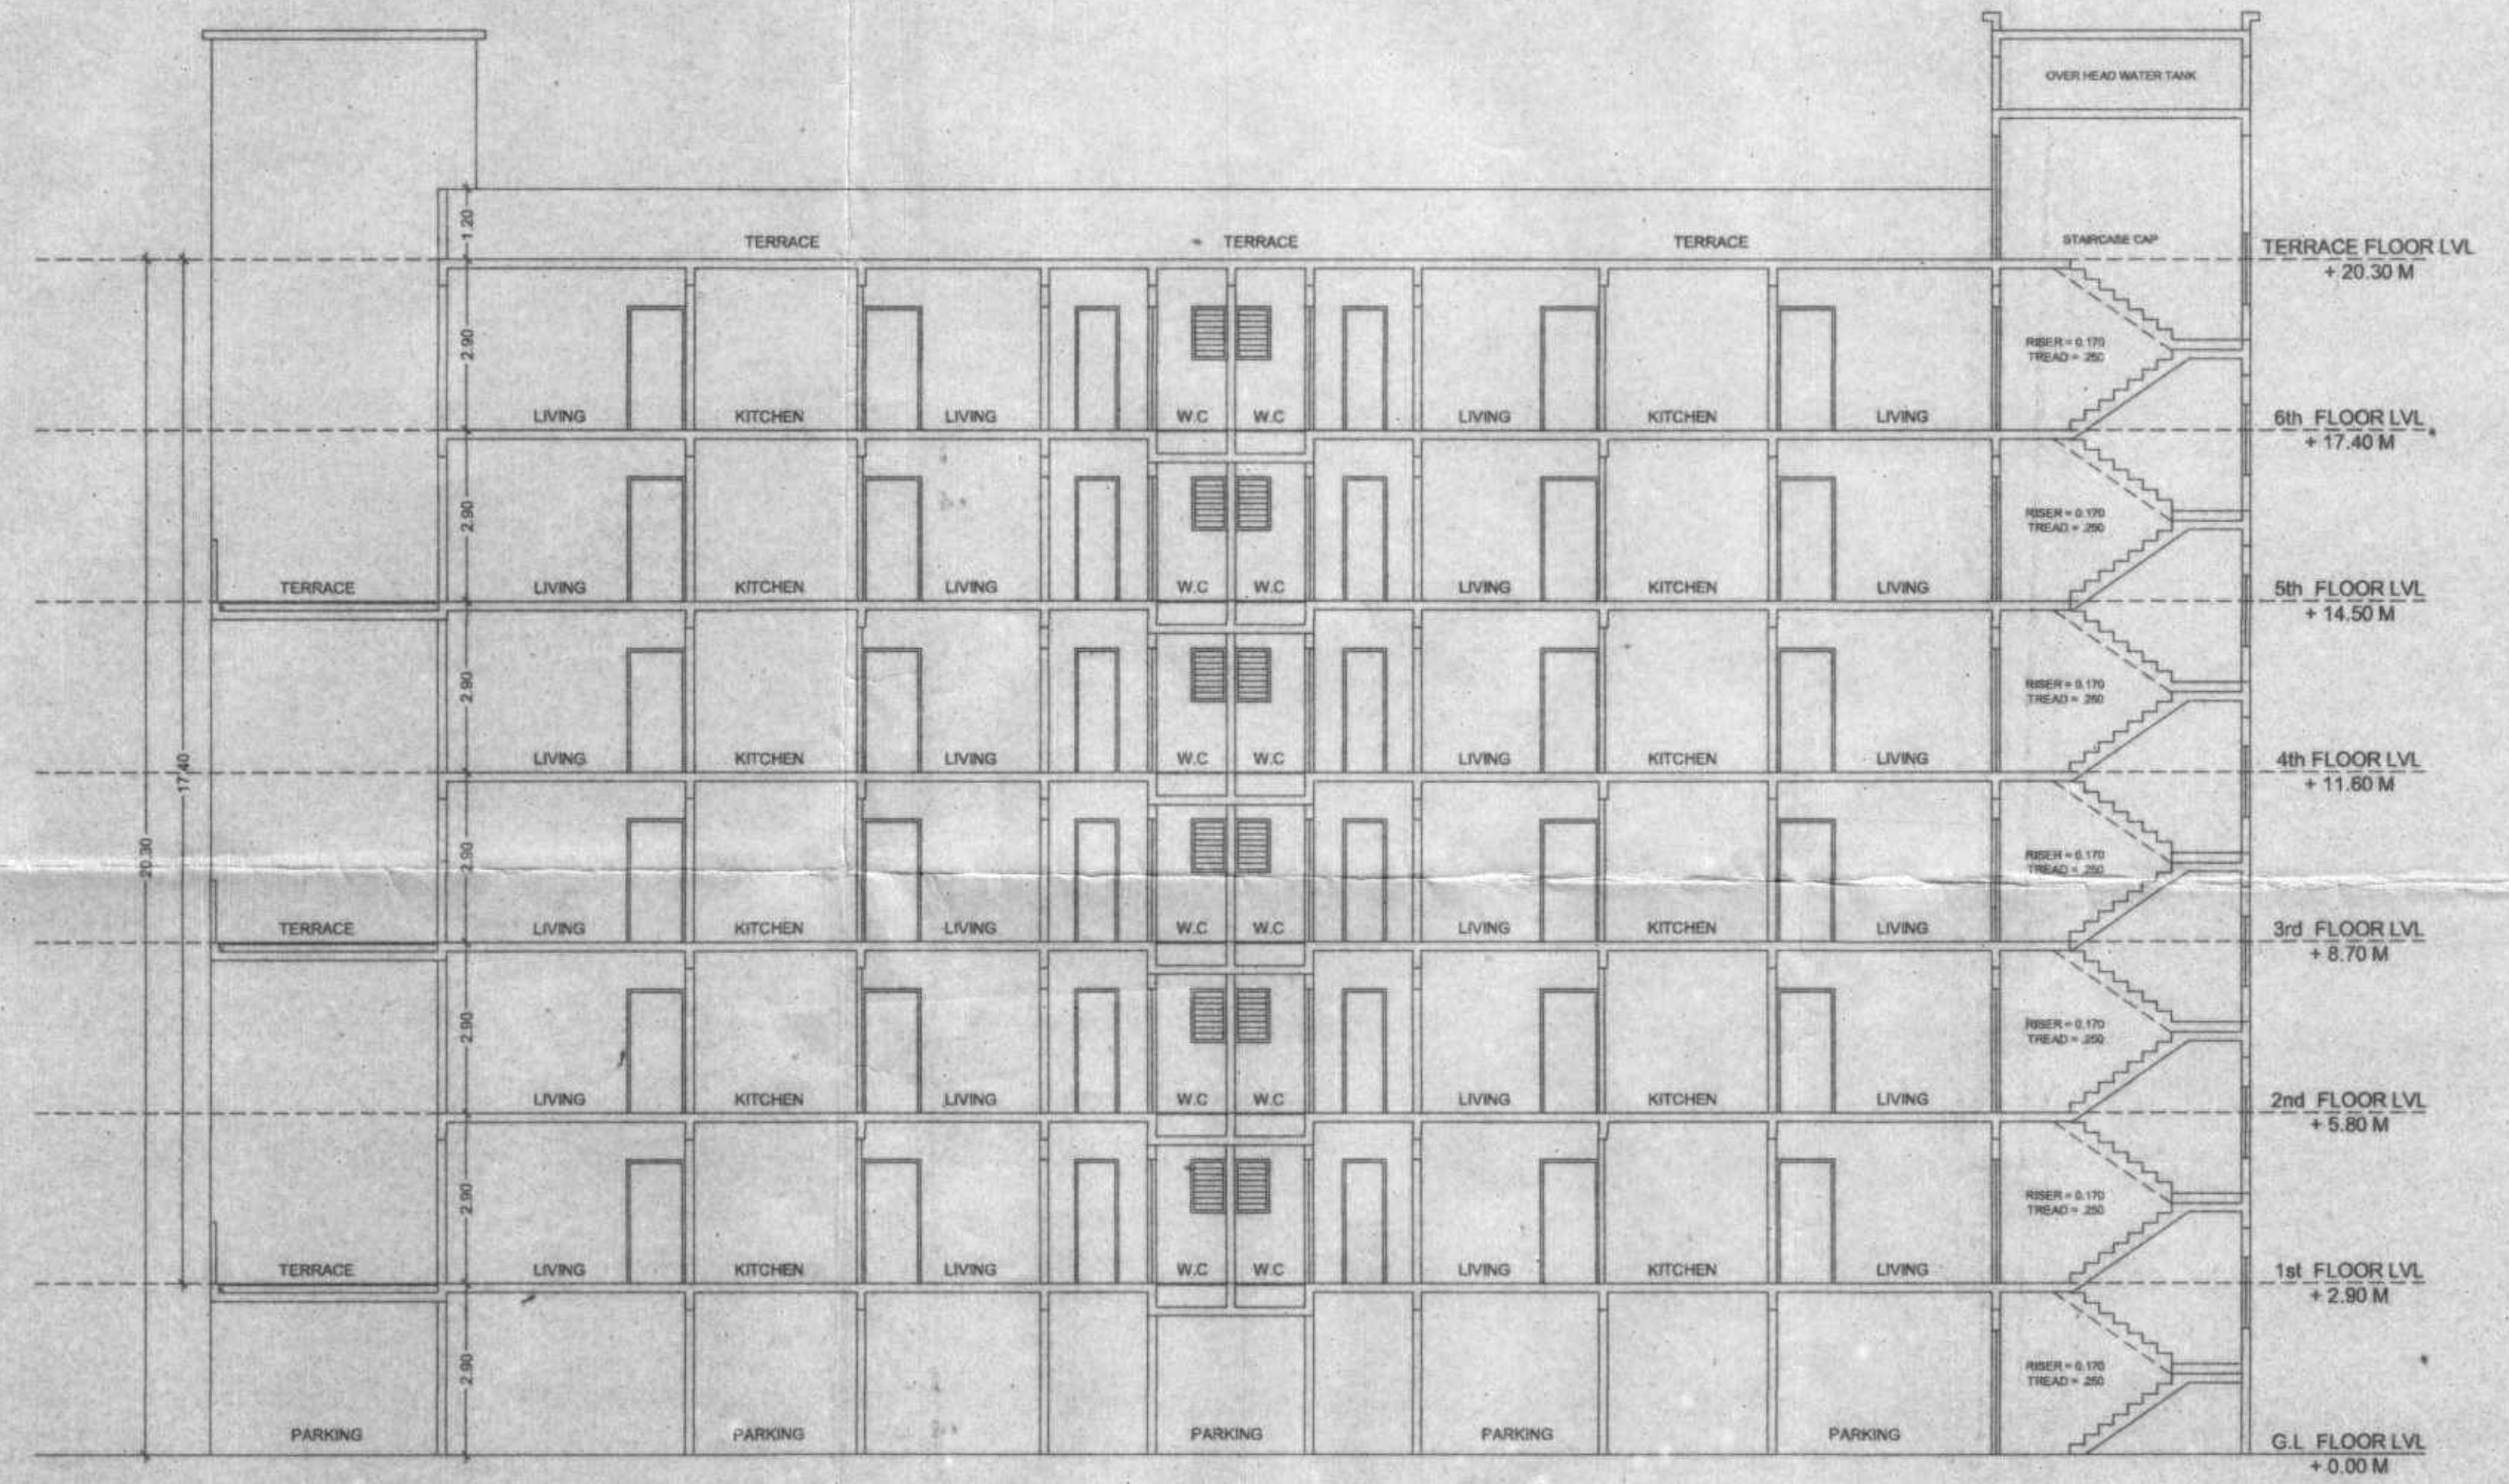

CLUSTER B

SECTION AT A-A

OWNER'S NAME:
 Shaikat Ali Abdul Kuddus Chaudhary

OWNER'S SIGN:
[Signature]

PROJECT:
 SURVEY NO: 74/1a/1a (p) & 74/2b (p) HISSA NO:
 PLOT NO: CTS NO:
 DESCRIPTION: REGULAR TRACK VILLAGE - RAVET

ARCHITECT:
 Arc Solutions

ARCHITECT'S SIGN:
[Signature]

JOB NO. DRG. NO. SCALE DRAWN BY CHECKED BY
 1:100

INWARD NO. DATE 12 Sep 2017
 KEY NO. SHEET NO. 7/7