
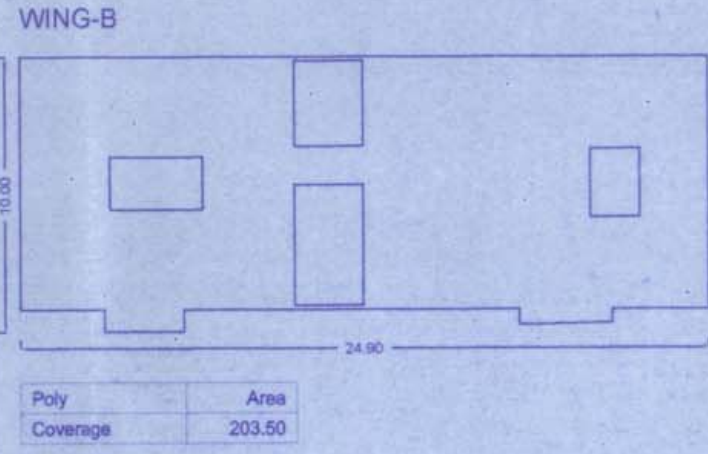


अट. क्र. ३१. सदरची बांधकाम परवानगी/ सुधारित बांधकाम परवानगी ही संबंधित विकासकने वि.अ.ल इस्टेट रेग्युलेशन अंदाज केवळसंपादित अंतर्गत २०१६ (MERA) अंतर्गत विहित मुदतीत नोंदणी करणे बांधकामक लक्षात, या अटीवर देण्यात येत आहे.

BUILDING A - BUILDING[IND]
STAMP OF APPROVAL

Sanctioned No. B.P./Ravet/36/18
Subject to conditions mentioned in the
Office Order No.
even dated: 27/03/18
Pimpri
Date: 27/03/2018

Executive Engineer
Building Permits and Inspections Building
Construction Control Department
Pimpri Chinchwad Municipal Corporation
Pimpri - 411 018.

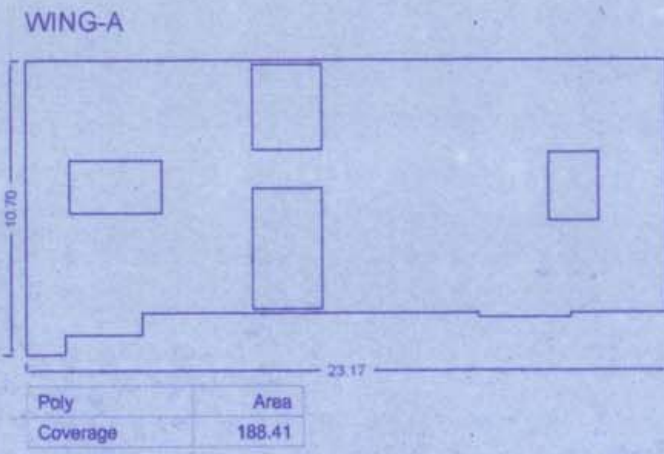

SCHEDULE OF OPENING: WING-A

NAME	LENGTH	HEIGHT	NOS.
D2	0.62	2.10	02
D2	0.75	2.10	35
D1	0.75	2.10	05
D	0.75	2.10	05
OP	0.85	2.10	05
D	0.90	2.10	10
D2	0.90	2.10	08
D	0.95	2.10	10
OP	0.95	2.10	05
D1	0.95	2.10	10
FIRE DOOR	0.95	2.10	05
MD	1.05	2.10	20
D3	1.05	2.10	10
LD	1.20	2.10	05
FD	1.80	2.10	16

SCHEDULE OF OPENING: WING-A

NAME	LENGTH	HEIGHT	NOS.
V-0.90	0.60	0.60	40
W2-1.50	1.20	1.20	12
W1-1.50	1.50	1.20	35
W-1.80	1.80	1.20	34

SCHEDULE OF OPENING: WING-C

NAME	LENGTH	HEIGHT	NOS.
D	0.75	2.10	11
D2	0.75	2.10	29
D	0.90	2.10	06
D2	0.90	2.10	22
MD	0.90	2.10	02
D	0.95	2.10	20
D2	0.95	2.10	10
FIRE DOOR	0.95	2.10	05
MD	1.05	2.10	18
LD	1.35	2.10	05
FD	1.80	2.10	09

SCHEDULE OF OPENING: WING-C

NAME	LENGTH	HEIGHT	NOS.
V-0.90	0.60	0.60	34
W	0.80	1.20	06
W2-1.50	1.20	1.20	07
W2-1.50	1.33	1.20	05
W1-1.50	1.50	1.20	10
W-1.80	1.80	1.20	58

SCHEDULE OF OPENING: WING-D



NAME	LENGTH	HEIGHT	NOS.
W2-1.50	1.20	1.20	03
W2-1.50	1.33	1.20	01

SCHEDULE OF OPENING: WING-B

NAME	LENGTH	HEIGHT	NOS.
D	0.75	2.10	13
D2	0.75	2.10	27
OP	0.85	2.10	05
D	0.85	2.10	05
D	0.90	2.10	08
D2	0.90	2.10	08
D2	0.95	2.10	05
D	0.95	2.10	20
OP	0.95	2.10	05
FIRE DOOR	0.95	2.10	03
FIRE DOOR	1.00	2.10	02
D2	1.05	2.10	05
MD	1.05	2.10	17
D	1.05	2.10	07
MD	1.12	2.10	03
LD	1.20	2.10	05
FD	1.80	2.10	09

SCHEDULE OF OPENING: WING-B

NAME	LENGTH	HEIGHT	NOS.
V-0.90	0.60	0.60	40
W2-1.50	1.20	1.20	07
W2-1.50	1.33	1.20	05
W1-1.50	1.50	1.20	20
W-1.80	1.79	1.20	10
W	1.80	1.20	06
W-1.50	1.80	1.20	20
W1-1.50	1.80	1.20	02

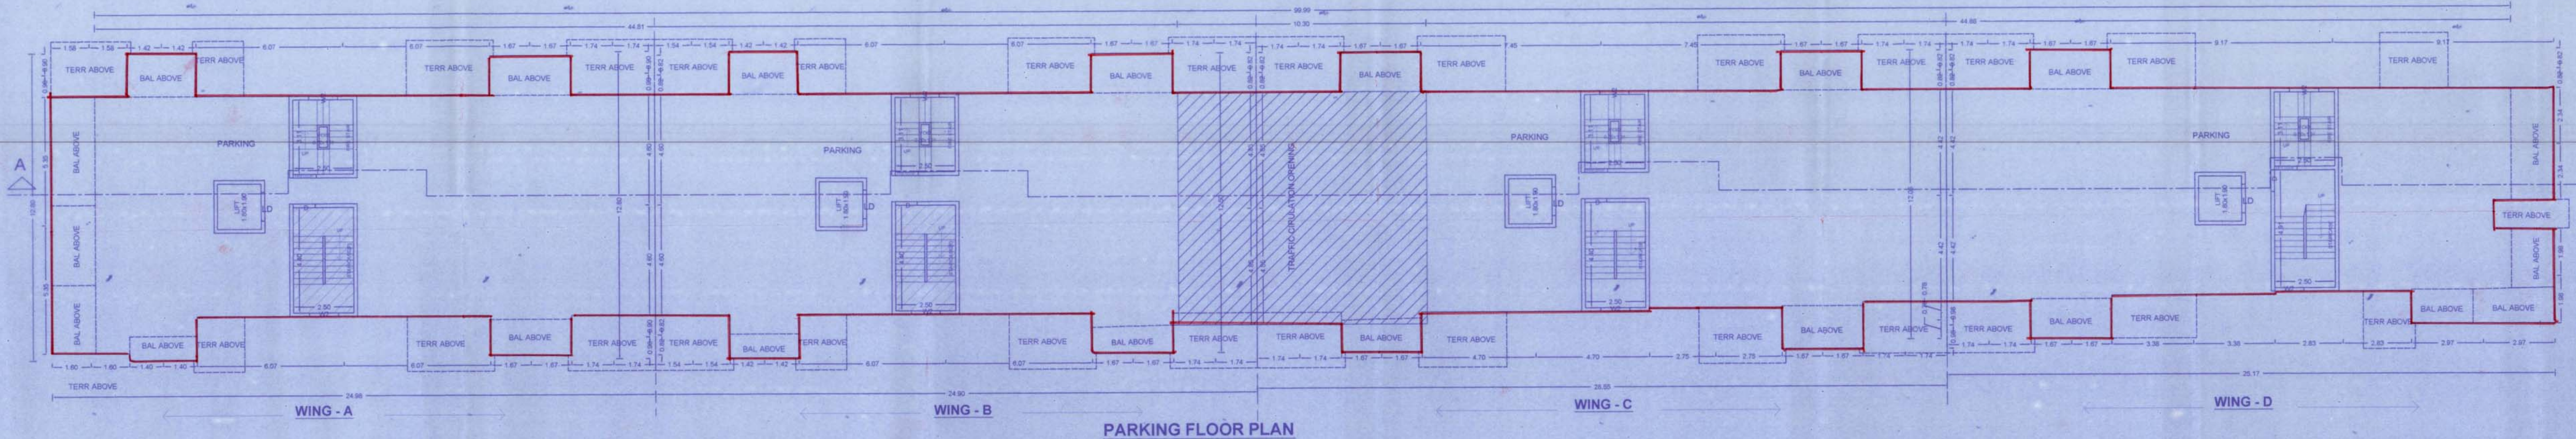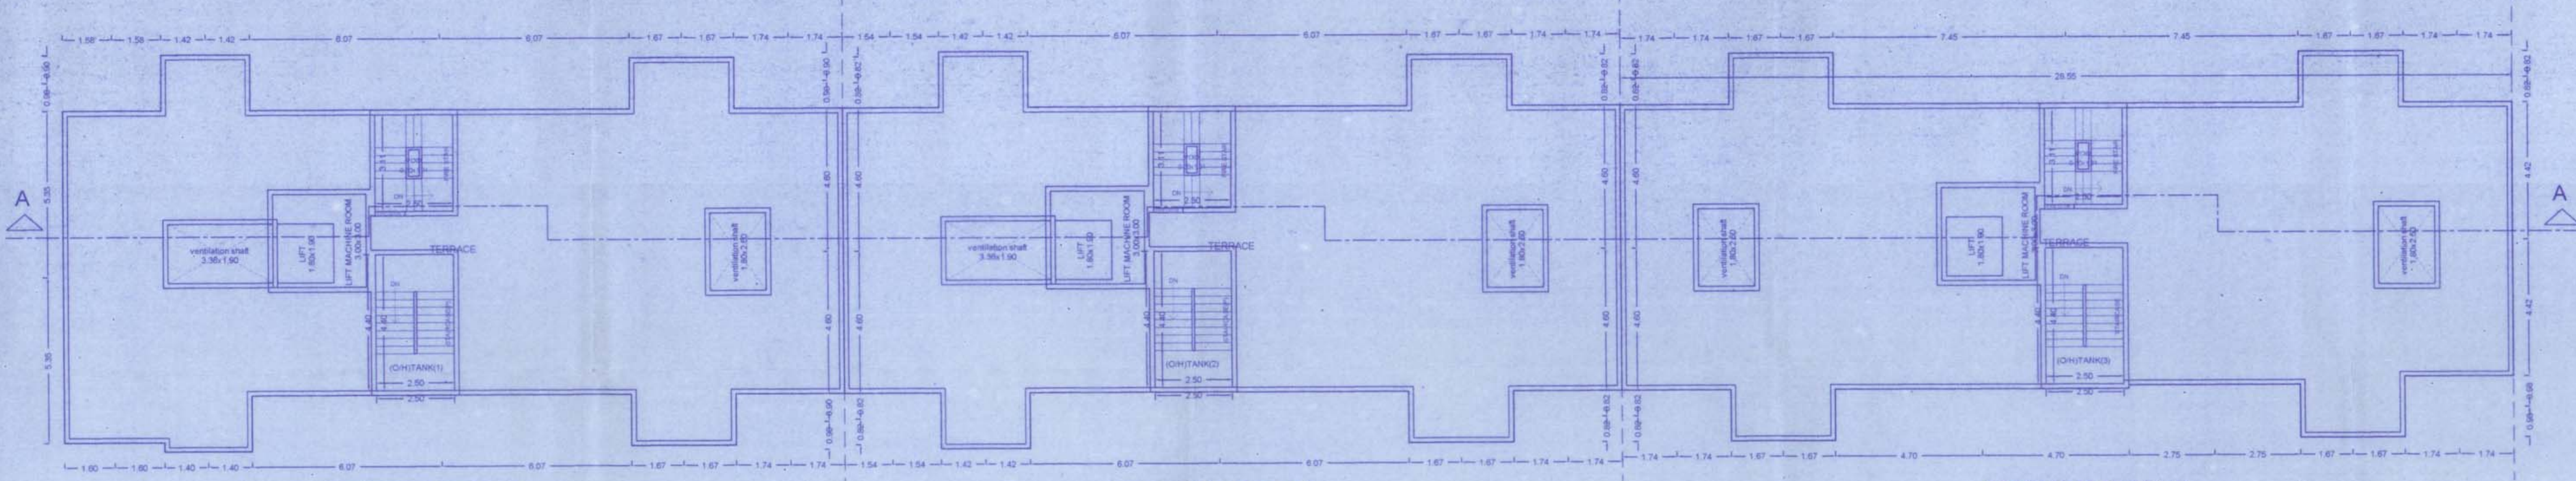

TITLE
PROPOSED RESIDENTIAL BUILDINGS AT GAT. NO. 77/5(P),
RAVET, PUNE.

OWNER/DEVELOPER
A.M.GORE & ASSOCIATES

Architect: ONKAR VEDPATHAK
Architect: INTERIOR & LANDSCAPE DESIGNER
TRAFFIC: NEMET, BANGALORE, CHENNAI, PUNE-16
PROJECT: INTERIOR, INTERIOR, LANDSCAPE DESIGNER

SIGNATURE

JOB NO. DRG. NO. SCALE DRAWN BY CHECKED BY
A01 1:100 ATUL ONKAR

INWARD NO. INWARD/1004412 DATE 29-02-2018

KEY NO. 15-11-11111 SHEET NO. 3/4