

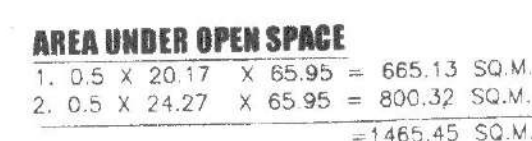




sdxxx
Building Inspector

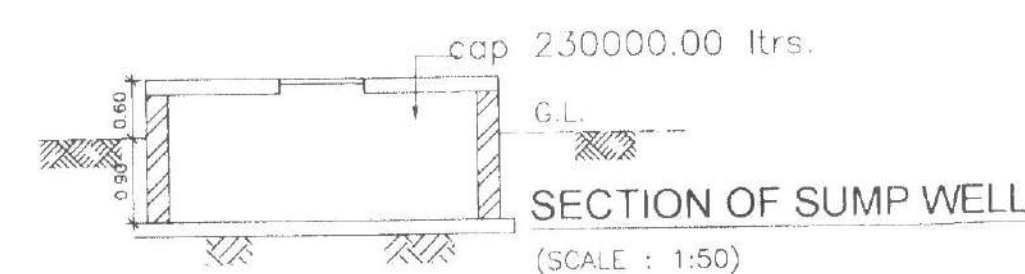

LAYOUT PLAN SCALE: 1/500

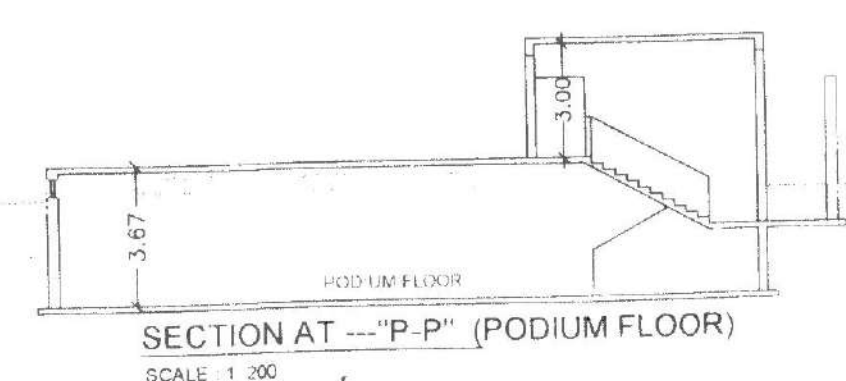


U.G.TANK & O.H.T. CALCULATIONS
PER CAPITA REQUIRED
 $140 \times 5 \times 135 = 94500.00$ LTRS
FOR FIRE FIGHTING
= 30,000 LTS.
O.H.W.TANK PROVIDED
= 124500.00 LTRS
FOR UNDERGROUND SUMPWELL-
 $1.5 \times 124500.00 = 18675.00$ LTRS.

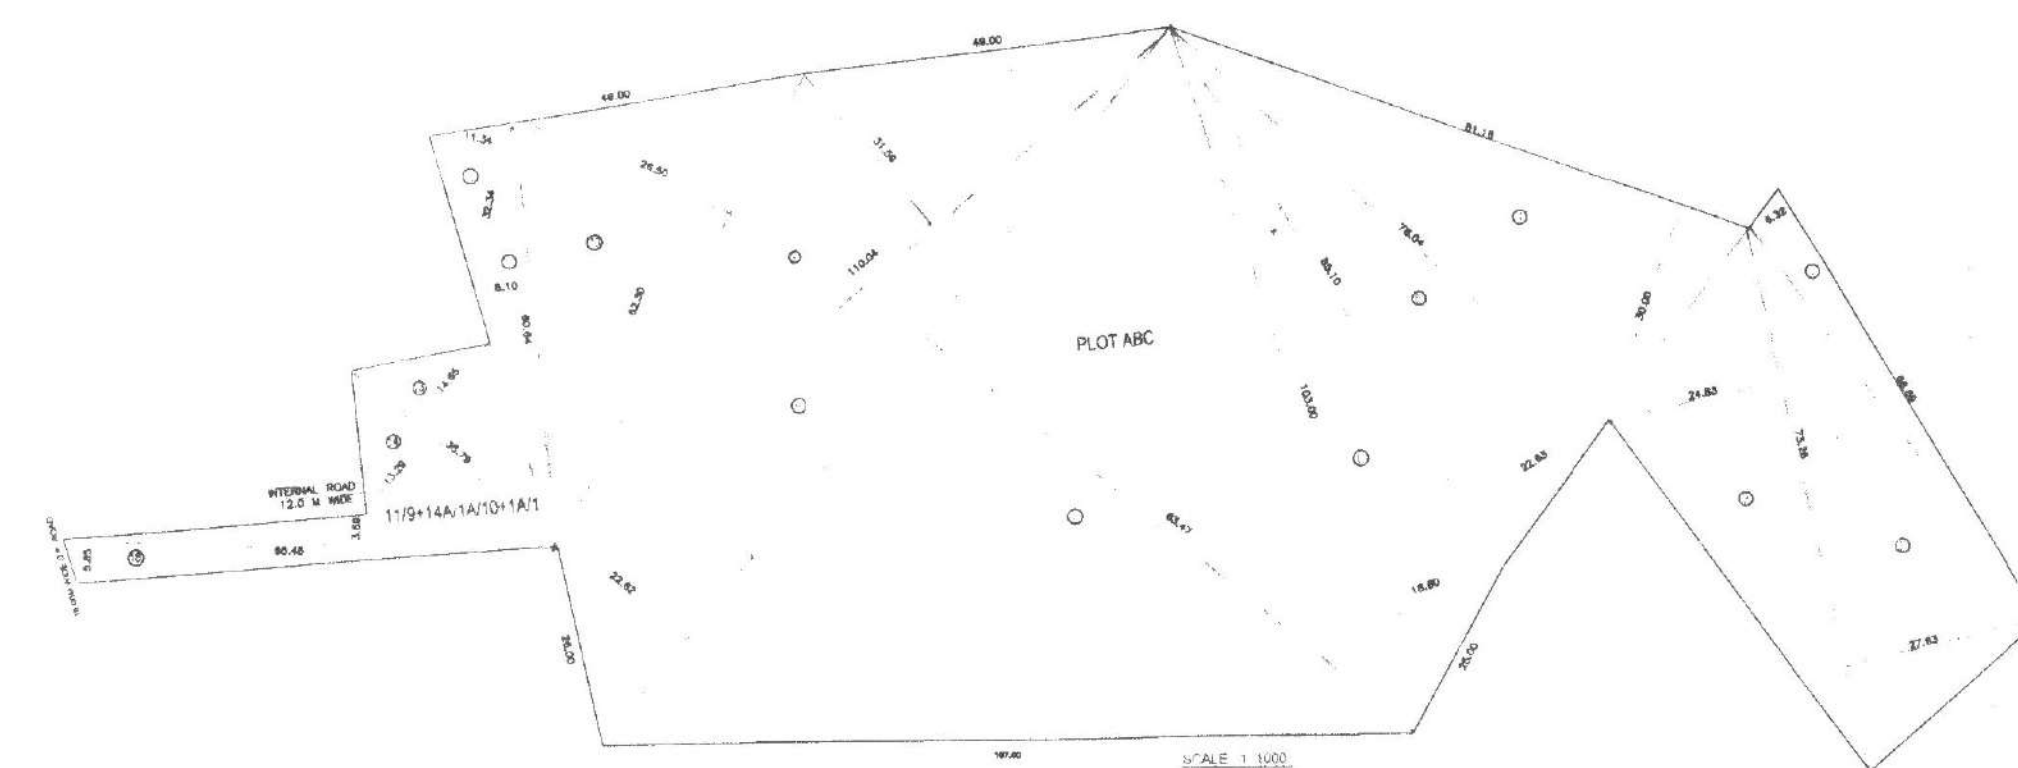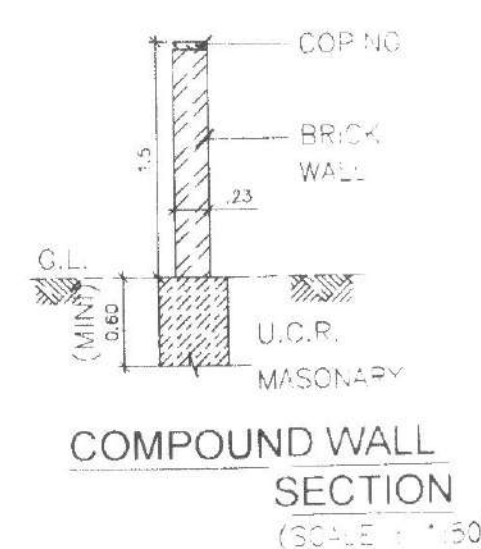


FOR D.P. ROAD AREA CALCULATION


a.	0.5 X	25.62 X	5.34 =	68.40 SQ.M.
b.	0.5 X	28.42 X	9.00 =	127.89 SQ.M.
c.	0.5 X	2.96 X	26.60 =	39.40 SQ.M.
d.	0.5 X	8.78 X	34.13 =	149.85 SQ.M.
				385.54 SQ.M.

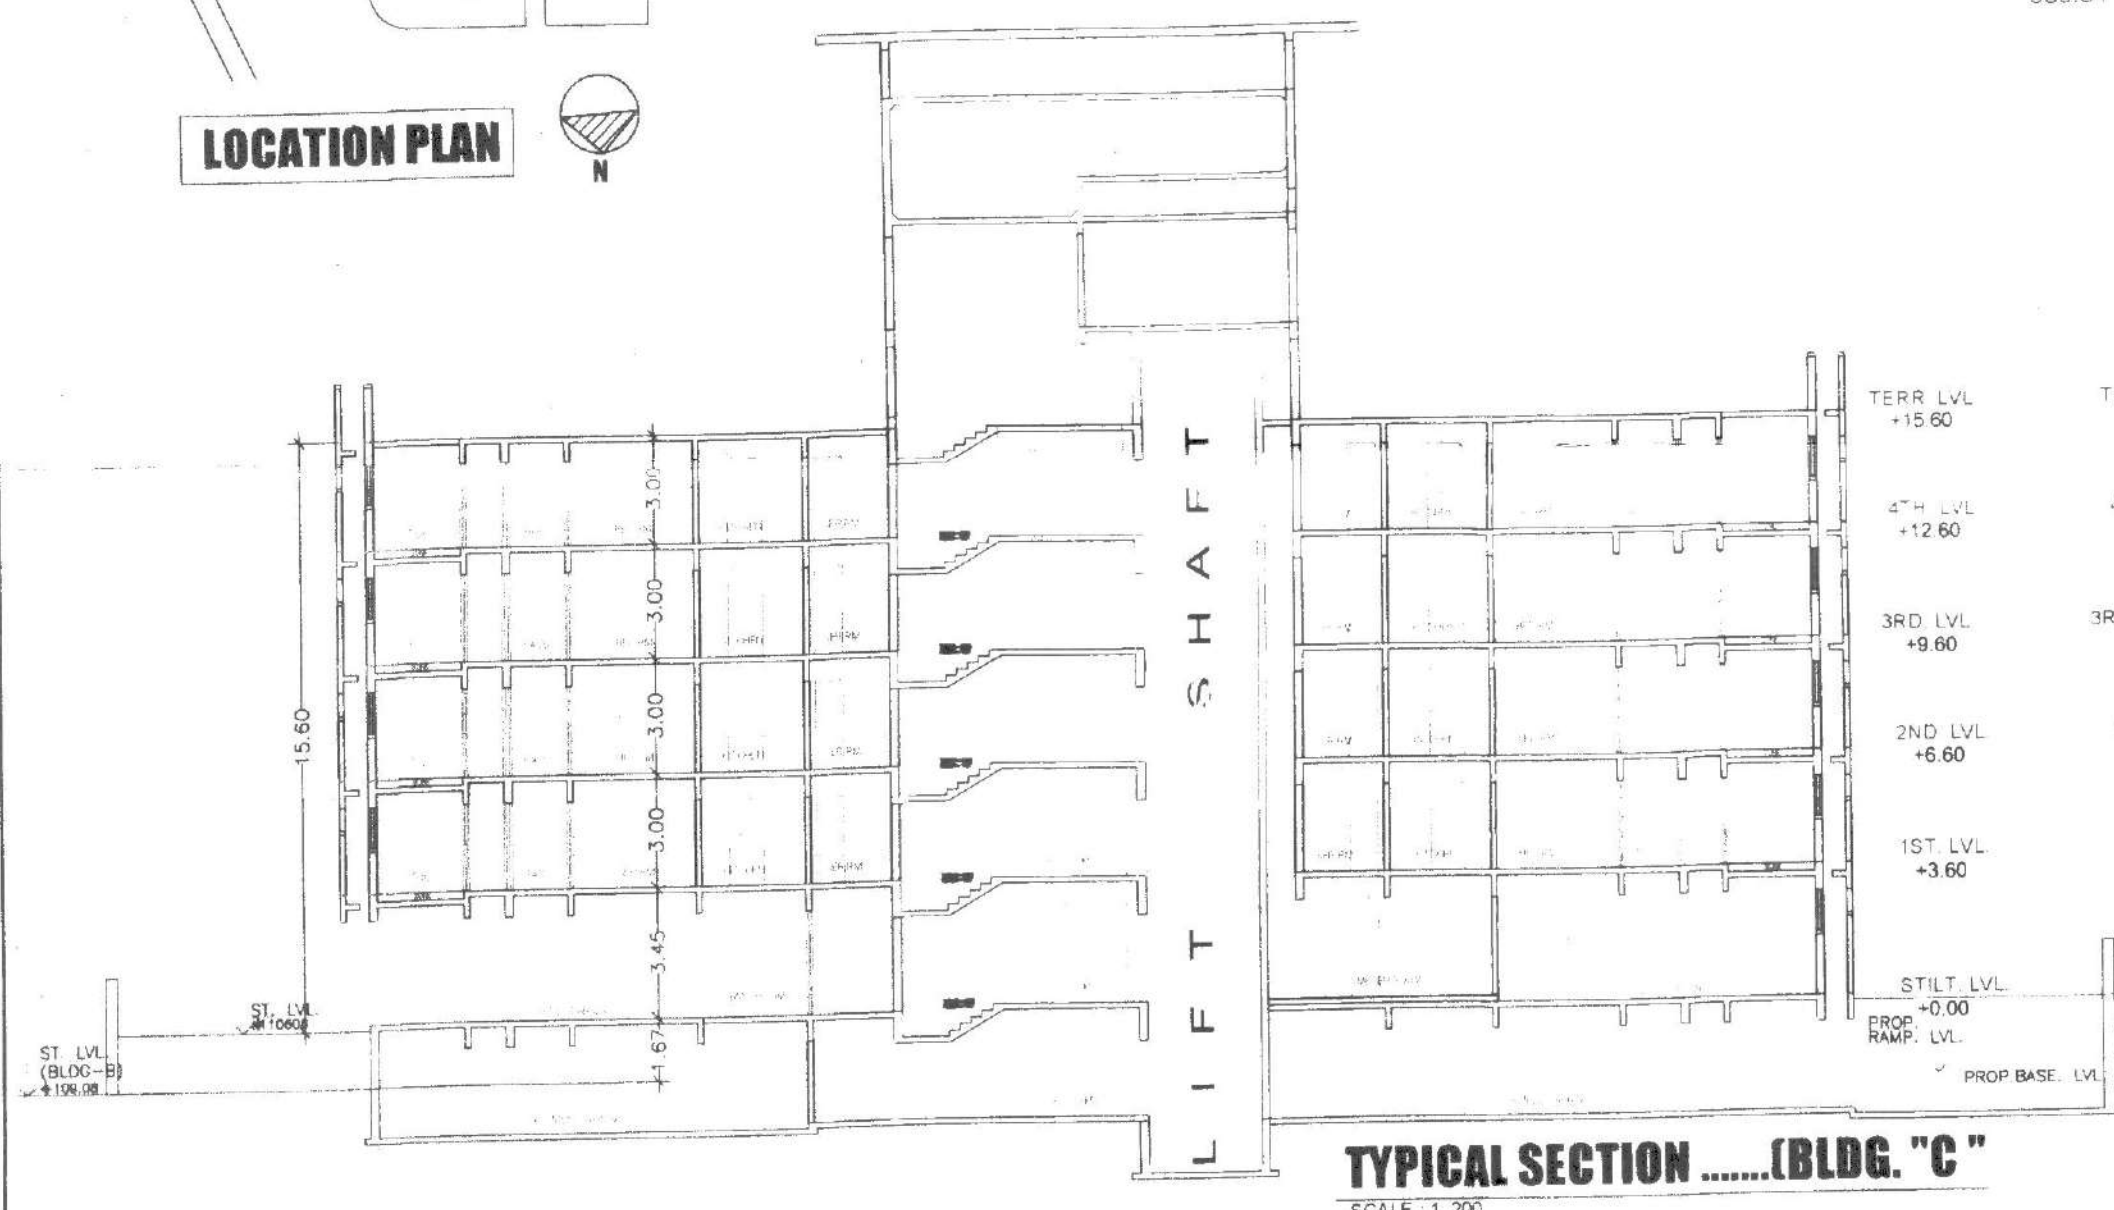

TYPICAL SECTION(BLDG. "C")

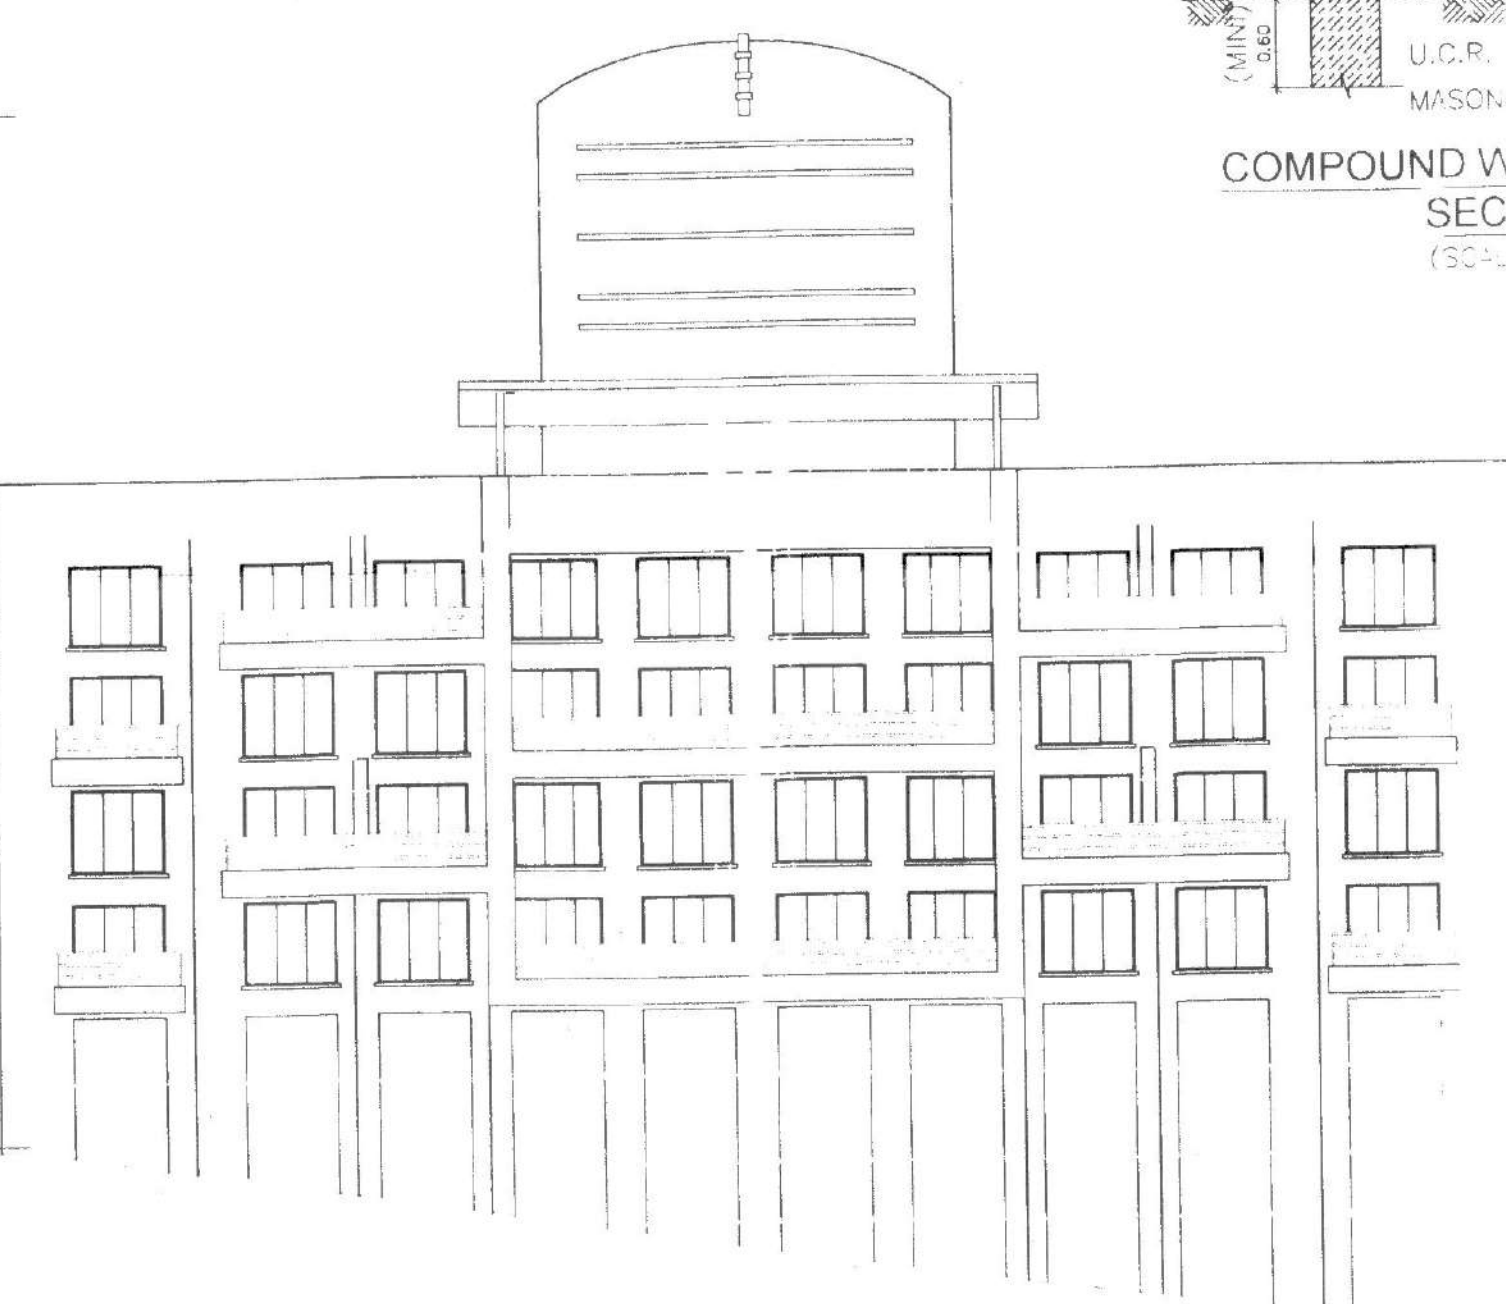

GARDEN SIDE TYPICAL ELEVATION

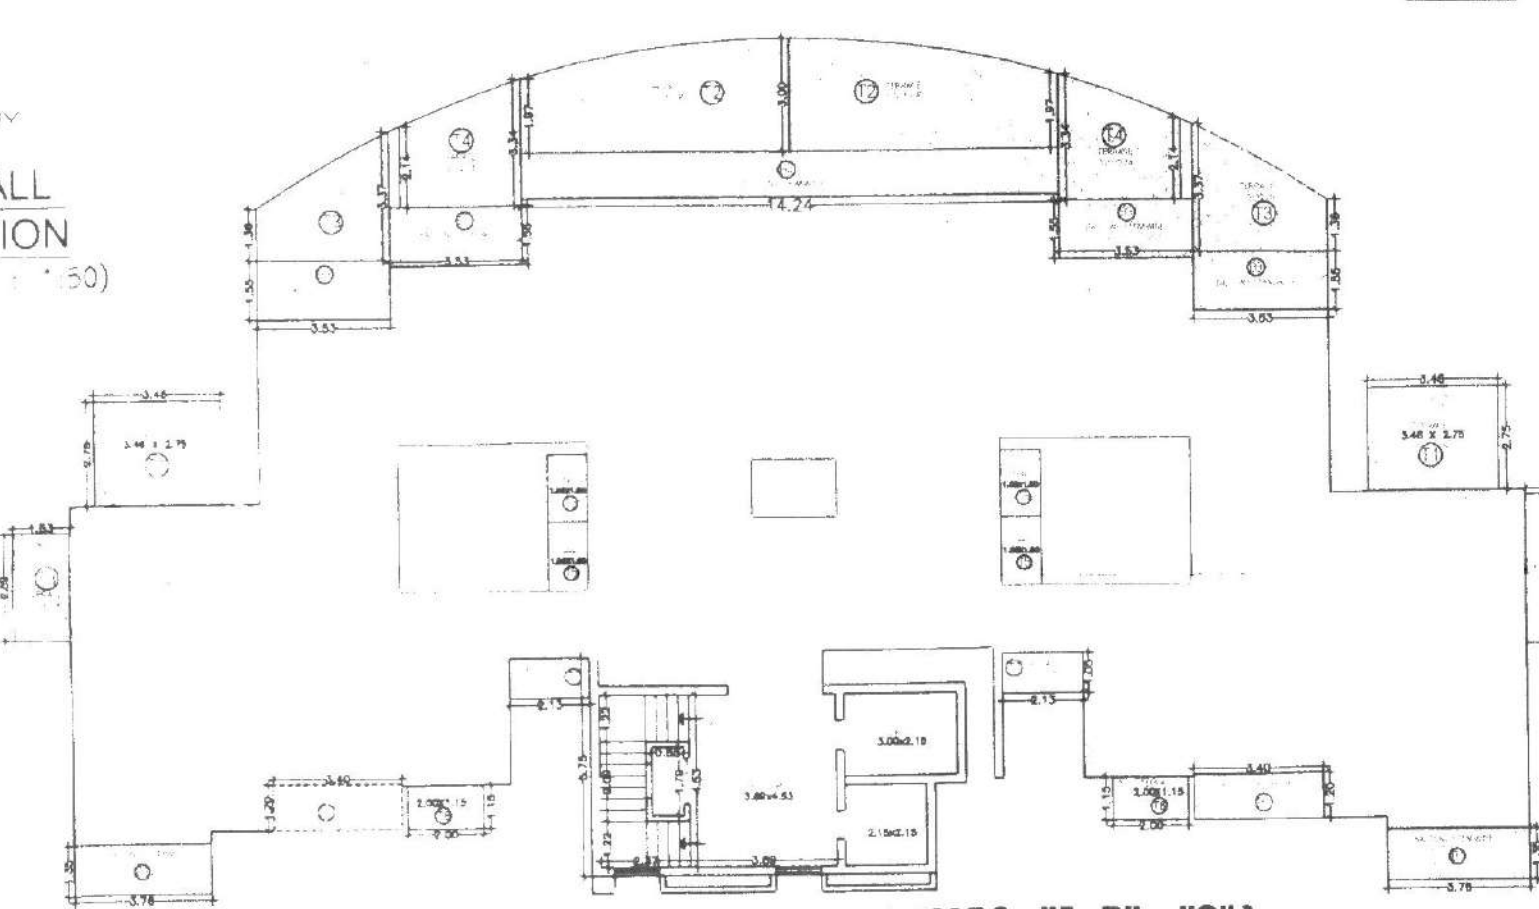

TERRACE'S & BALCONY PLAN (BLDG.- "A, B" & "C")

AFTER AMALGAMATION

ADDITIONS			
1	0.5	x 66.69	x 6.32 = 210.74 SQ.M.
2	0.5	x 73.28	x 27.63 = 1012.36 SQ.M.
3	0.5	x 73.28	x 24.83 = 909.77 SQ.M.
4	0.5	x 30.00	x 11.18 = 1217.40 SQ.M.
5	0.5	x 85.10	x 82.66 = 962.91 SQ.M.
6	0.5	x 103.00	x 18.60 = 957.90 SQ.M.
7	0.5	x 122.15	x 83.47 = 5097.93 SQ.M.
8	0.5	x 122.15	x 22.22 = 1381.50 SQ.M.
9	0.5	x 64.04	x 25.59 = 1738.08 SQ.M.
10	0.5	x 62.30	x 26.50 = 825.47 SQ.M.
11	0.5	x 60.64	x 81.37 = 245.89 SQ.M.
12	0.5	x 32.34	x 11.40 = 183.37 SQ.M.
13	0.5	x 35.79	x 14.65 = 262.15 SQ.M.
14	0.5	x 35.79	x 13.29 = 237.82 SQ.M.
15	0.5	x 66.46	x 3.89 = 120.75 SQ.M.
16	0.5	x 65.45	x 5.65 = 191.41 SQ.M.
15555.87 SQ.M.			

NET AREA = 15555.52 SQ.M

PROJECT-
REVISED BUILDING PLAN BEARING ON
S/NO 11, H, NQ9+14A/2, +1A/1, 1A/10, 11/12 & 11/13
KONDHAWA KH, TAL-HAVELI,
DIST-PUNE.

ARCHITECT

S.R. DOSHI

776/A, SADASHIV PETH. BIZZY LAND.

OFFICE NO. 304/A,

PUNE- 411030. PH- 9422008652



SCALE	NORTH	JOB NO	DEALT BY	DATE
1:100		615	GUNAVANT	16/03/11

PLOT AREA STATEMENT

	PLOT	AREA AS PER PRC.	AREA AS PER DC.	MINIMUM CONSIDERED	AREA UNDER ROAD WINDING	OPEN SPACE
BEFORE AMALGAMATION	A+B	13000.00	13512.56	13000.00	196.29	1465.45
	C	2040.00	2043.20	2040.00	189.25	
AFTER AMALGAMATION	ABC	15040.00	15555.52	15040.00	385.54	1465.45