



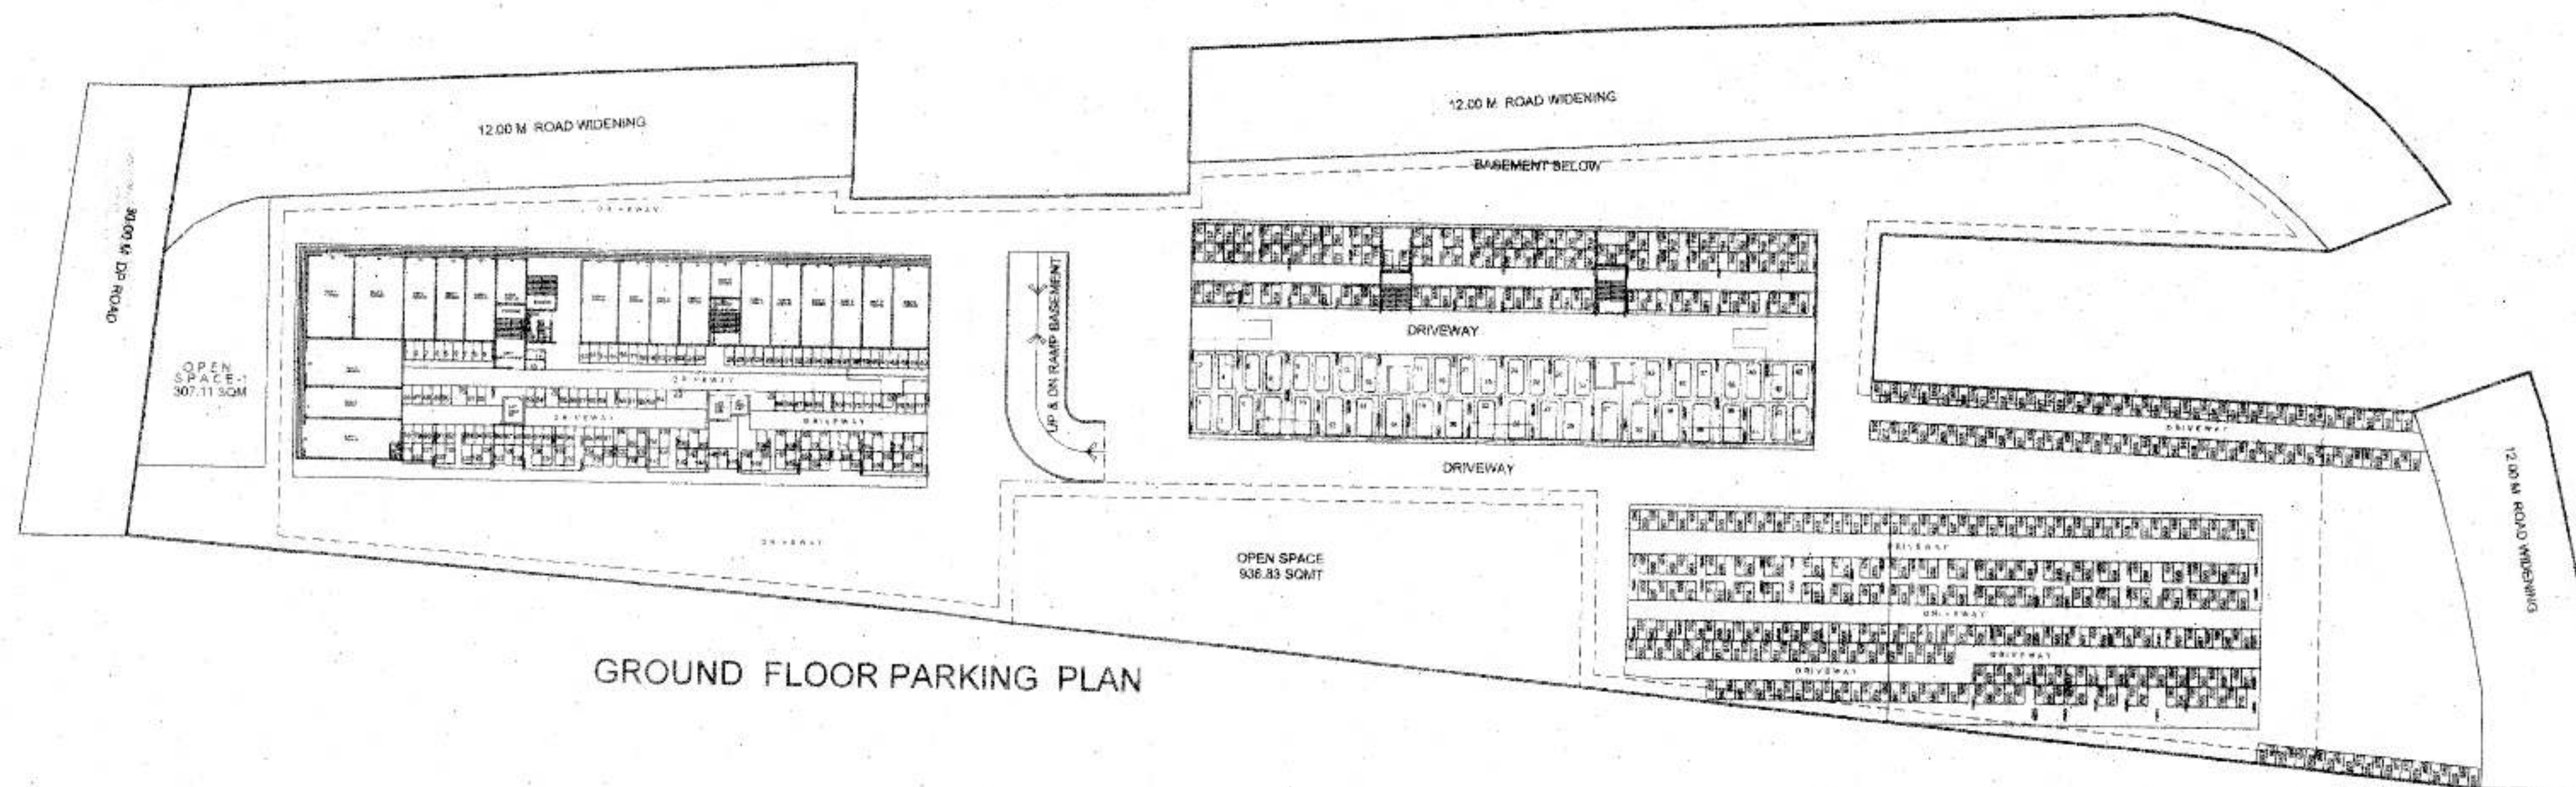

GROUND FLOOR PARKING PLAN

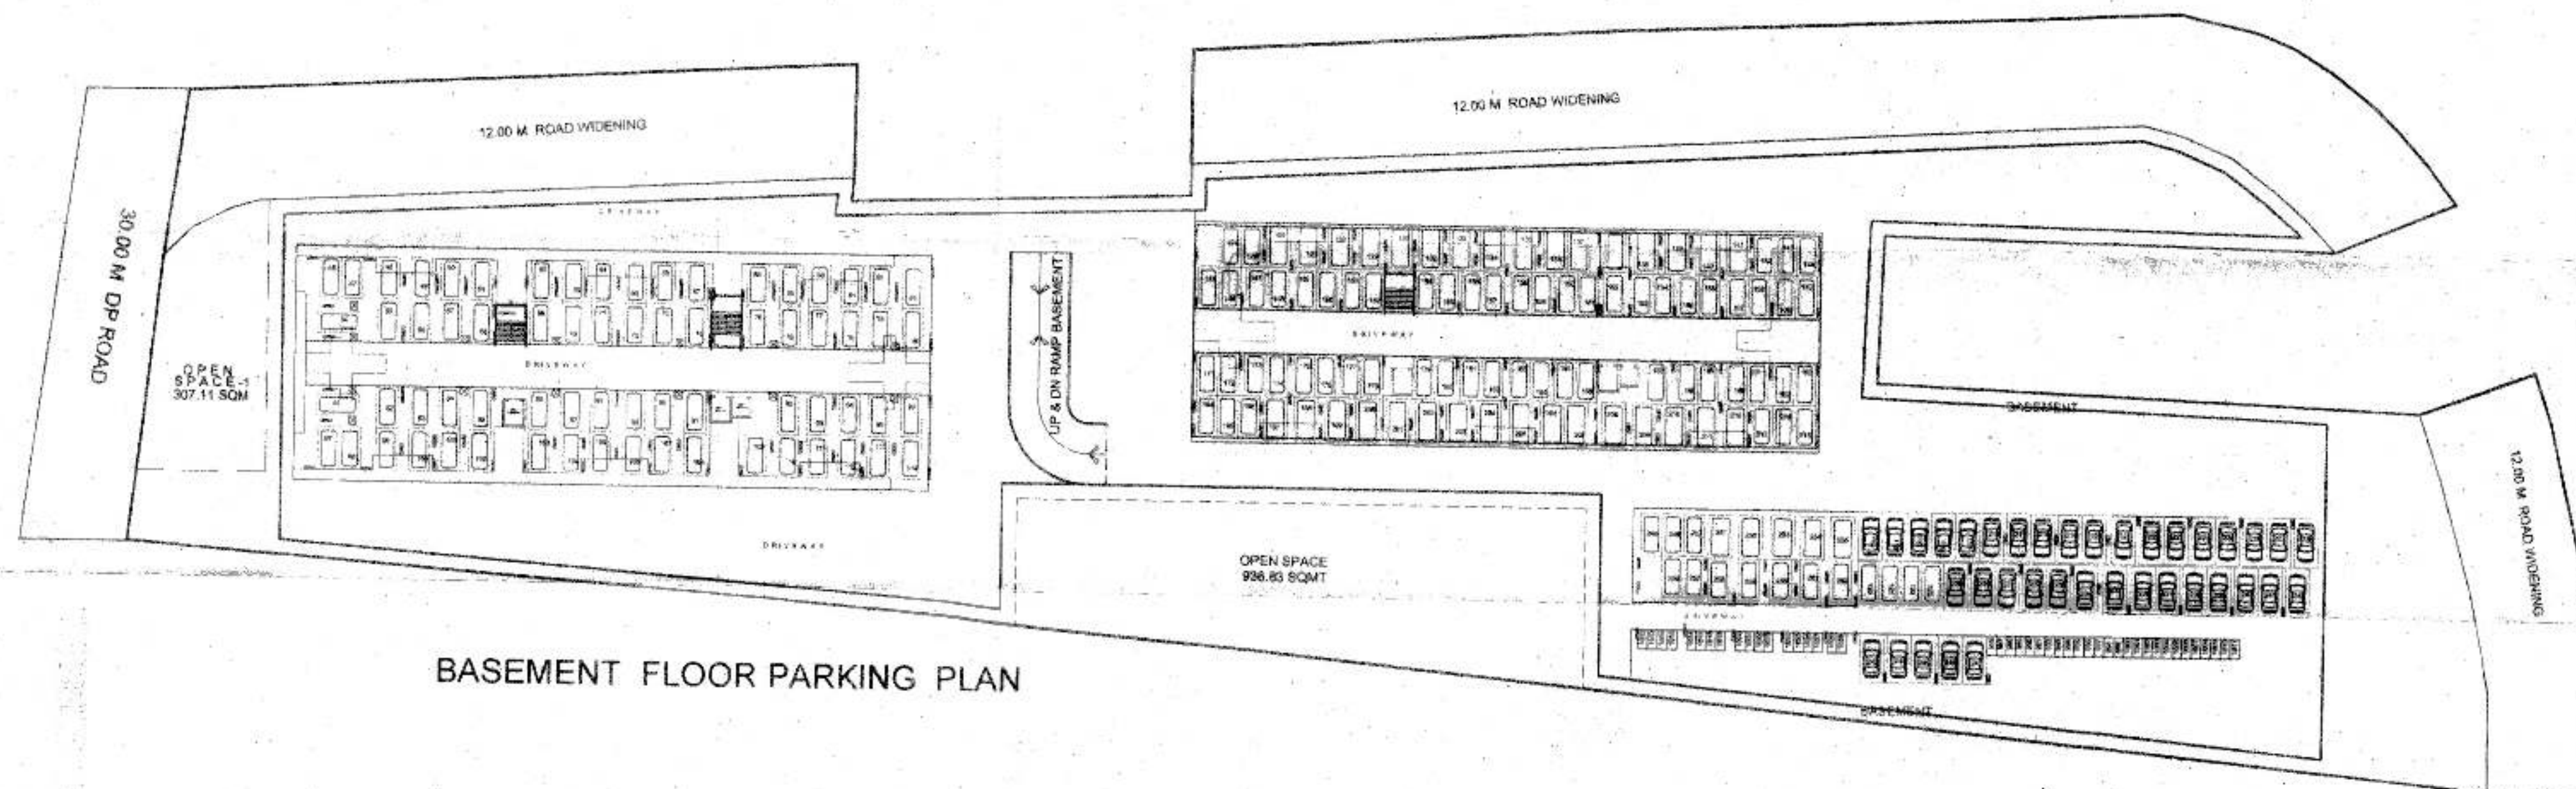

BASEMENT FLOOR PARKING PLAN

STAMP OF APPROVAL

Sanctioned No. B.P./Borhadewadli/07/2021
 Subject to conditions mentioned in the
 Office Order No. 128/02/2021
 even dated 12/02/2021



Pimpri
 Date 12/02/2021

Q. C. Signed by
 Joint City Engineer

Joint City Engineer
 Building Permission Dept.
 PCMC, Pimpri, Pune-16

OWNER'S NAME		OWNER'S SIGN			
NILESH NEWALE, DILIP PATEL & OTHERS		<i>[Signature]</i>			
PROJECT					
SURVEY NO. : 741(P), 755(P), 756(P), 757(P)		HISSA NO.			
PLOT NO.		CTS NO.			
DESCRIPTION : REGULAR TRACK, VILLAGE - MOSHI - BORADEWADI					
ARCHITECT		ARCH SIGN			
anu gowardhan		<i>[Signature]</i>			
	JOB NO.	DRG NO.	SCALE	DRAWN BY	CHECKED BY
			1:100		
	INWARD NO.	INVOINDED/001873	DATE	04.02.2021	
	KEY NO.	5/41	SHEET NO.	3/12	

