
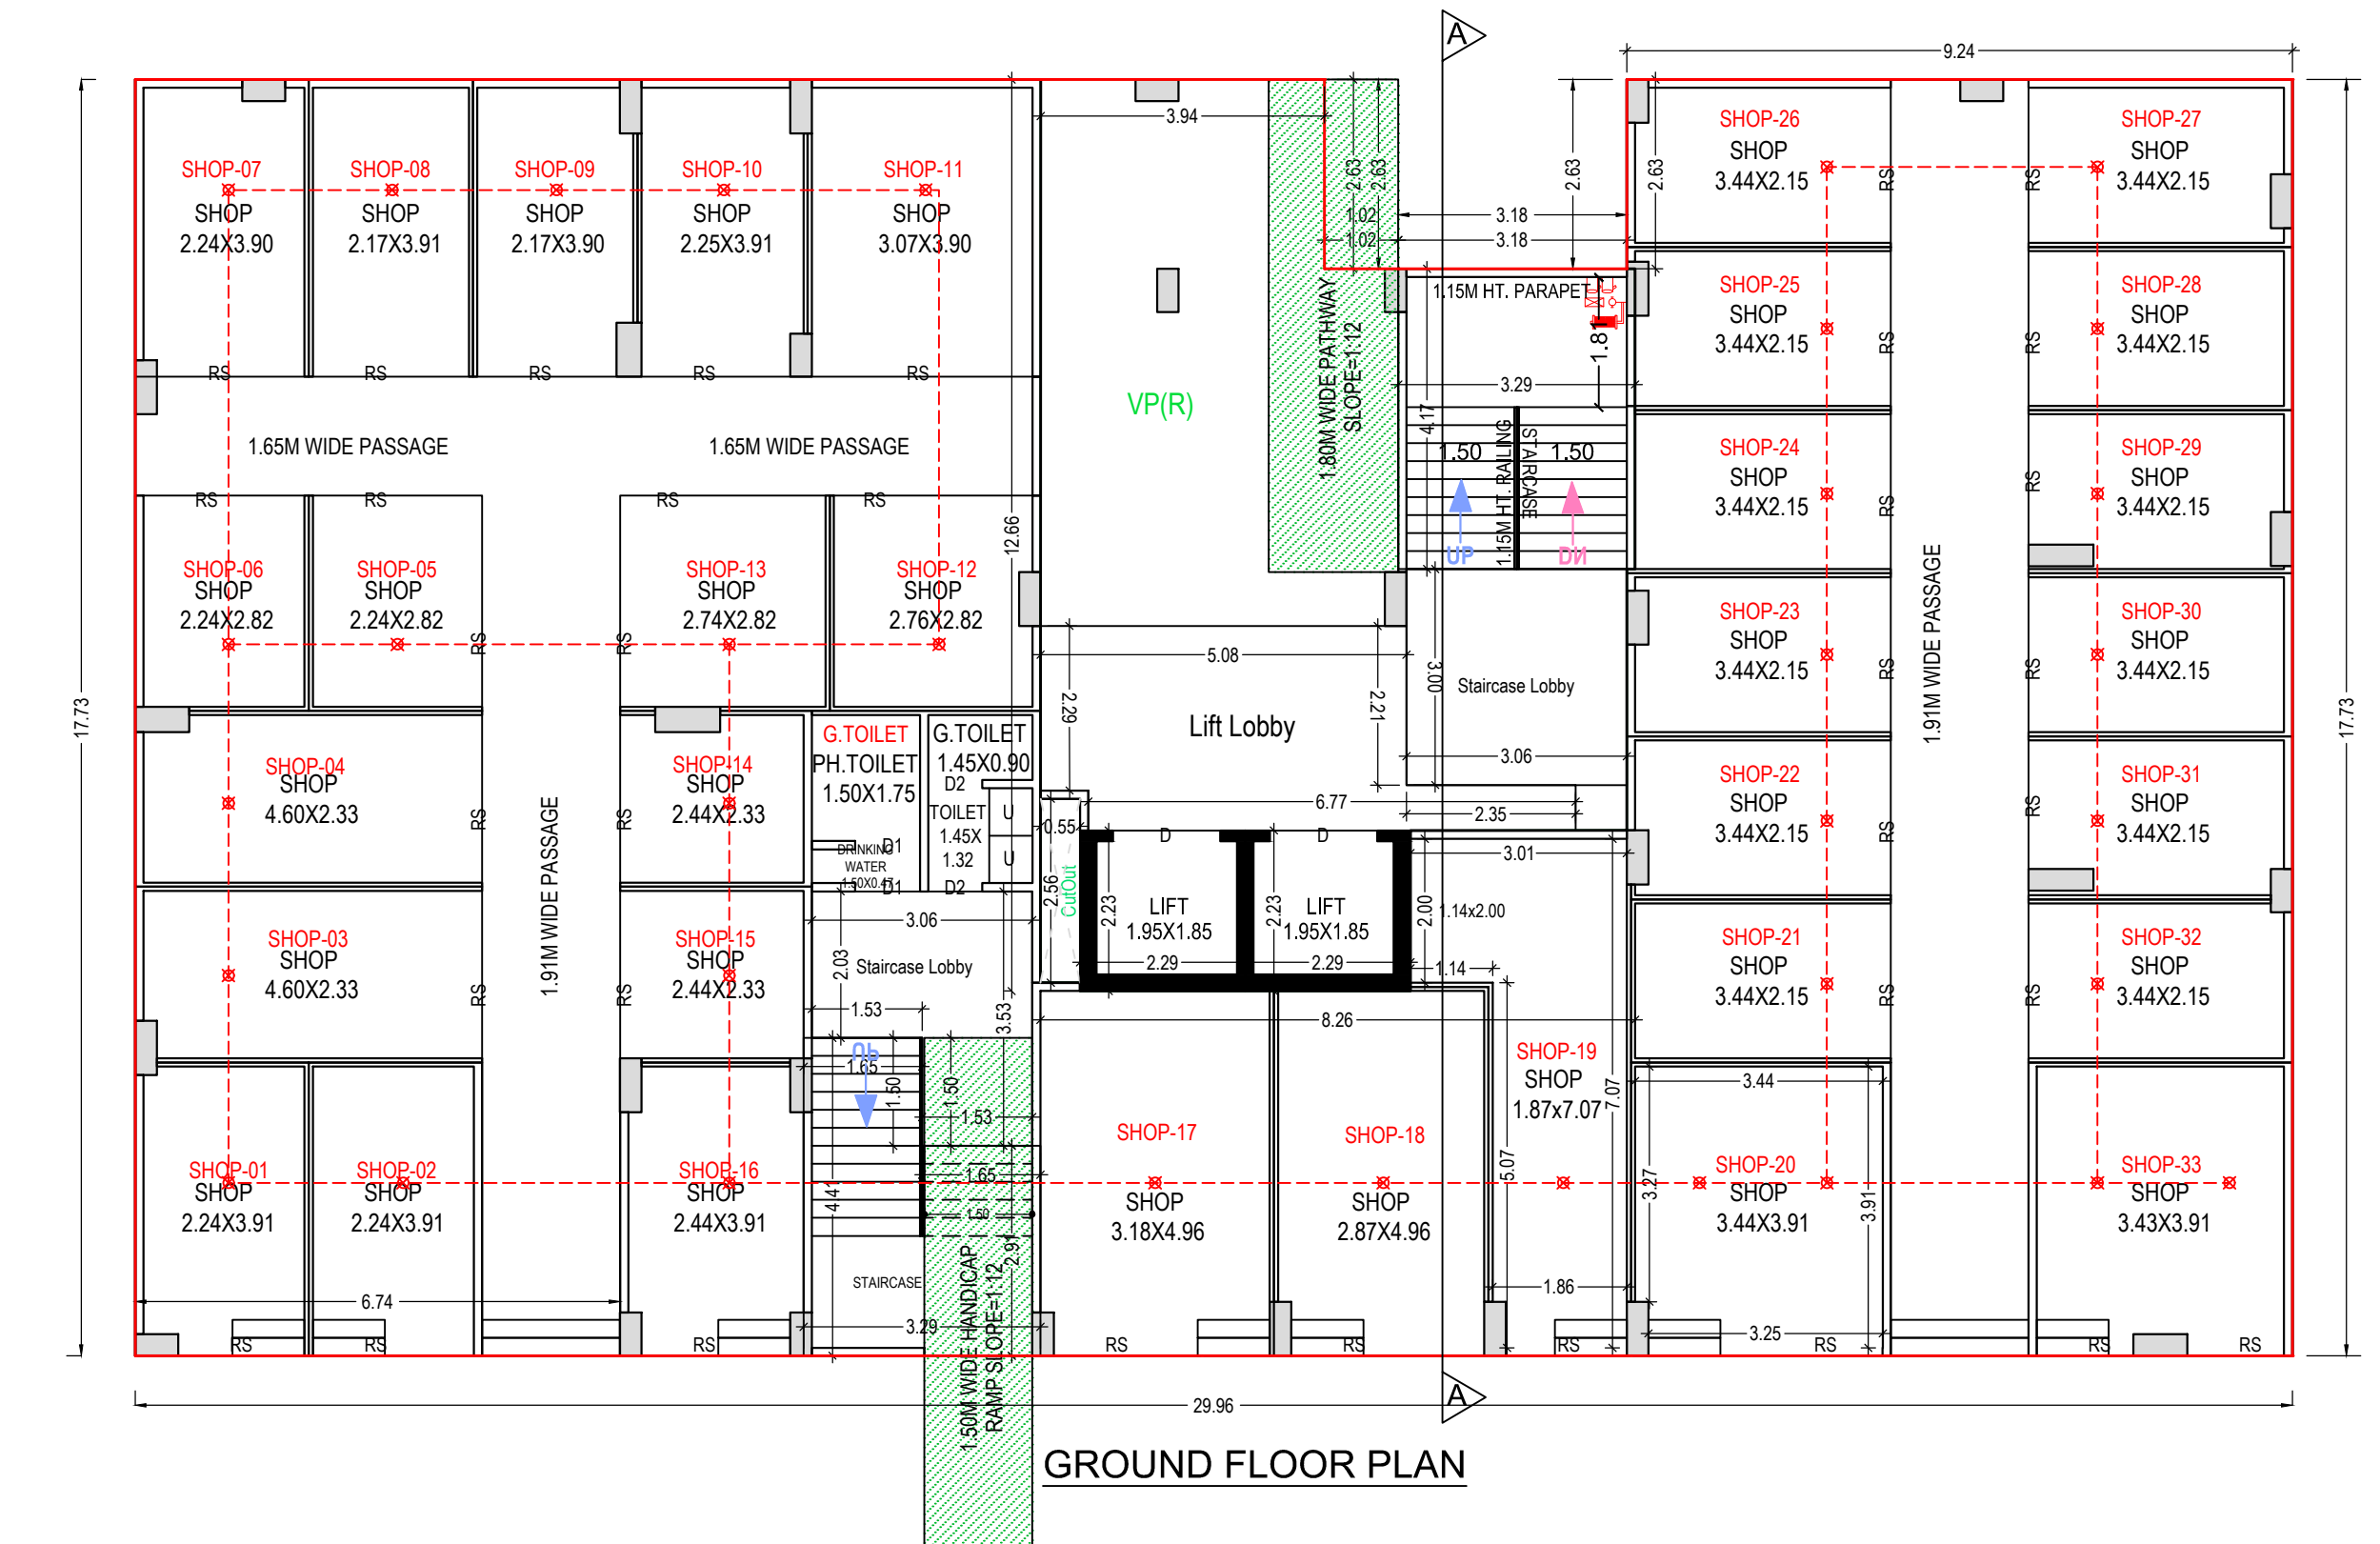
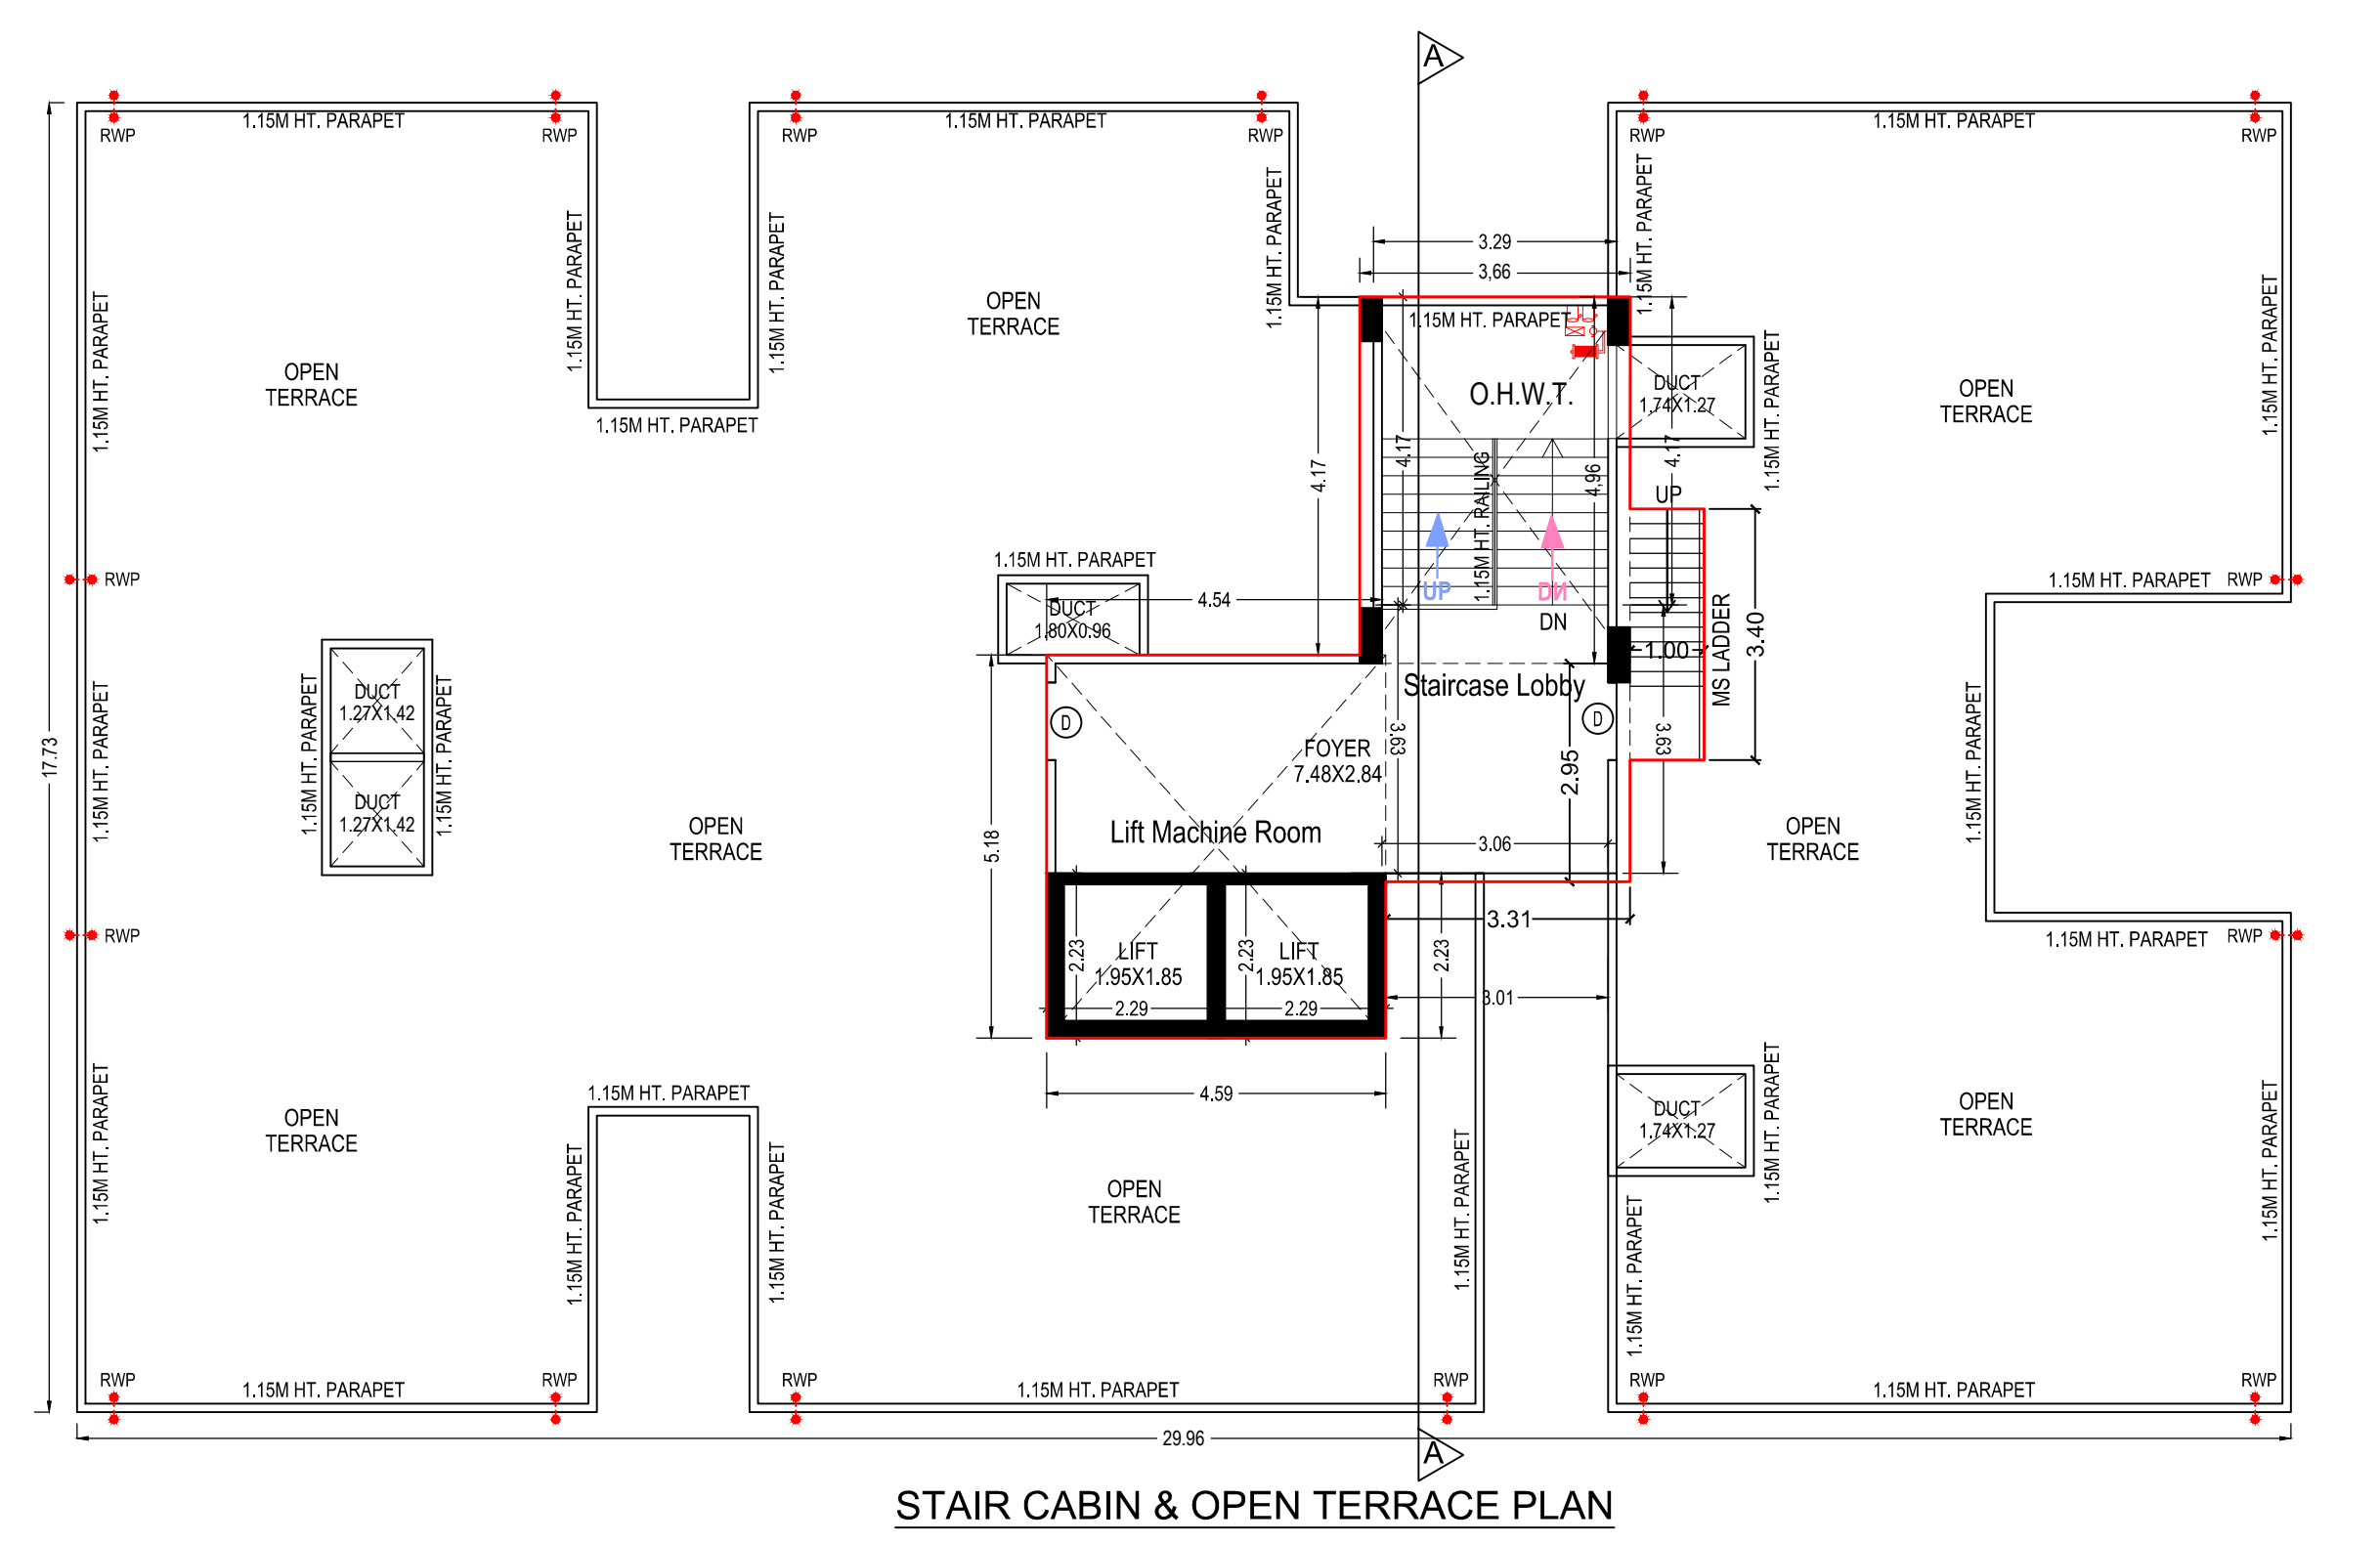
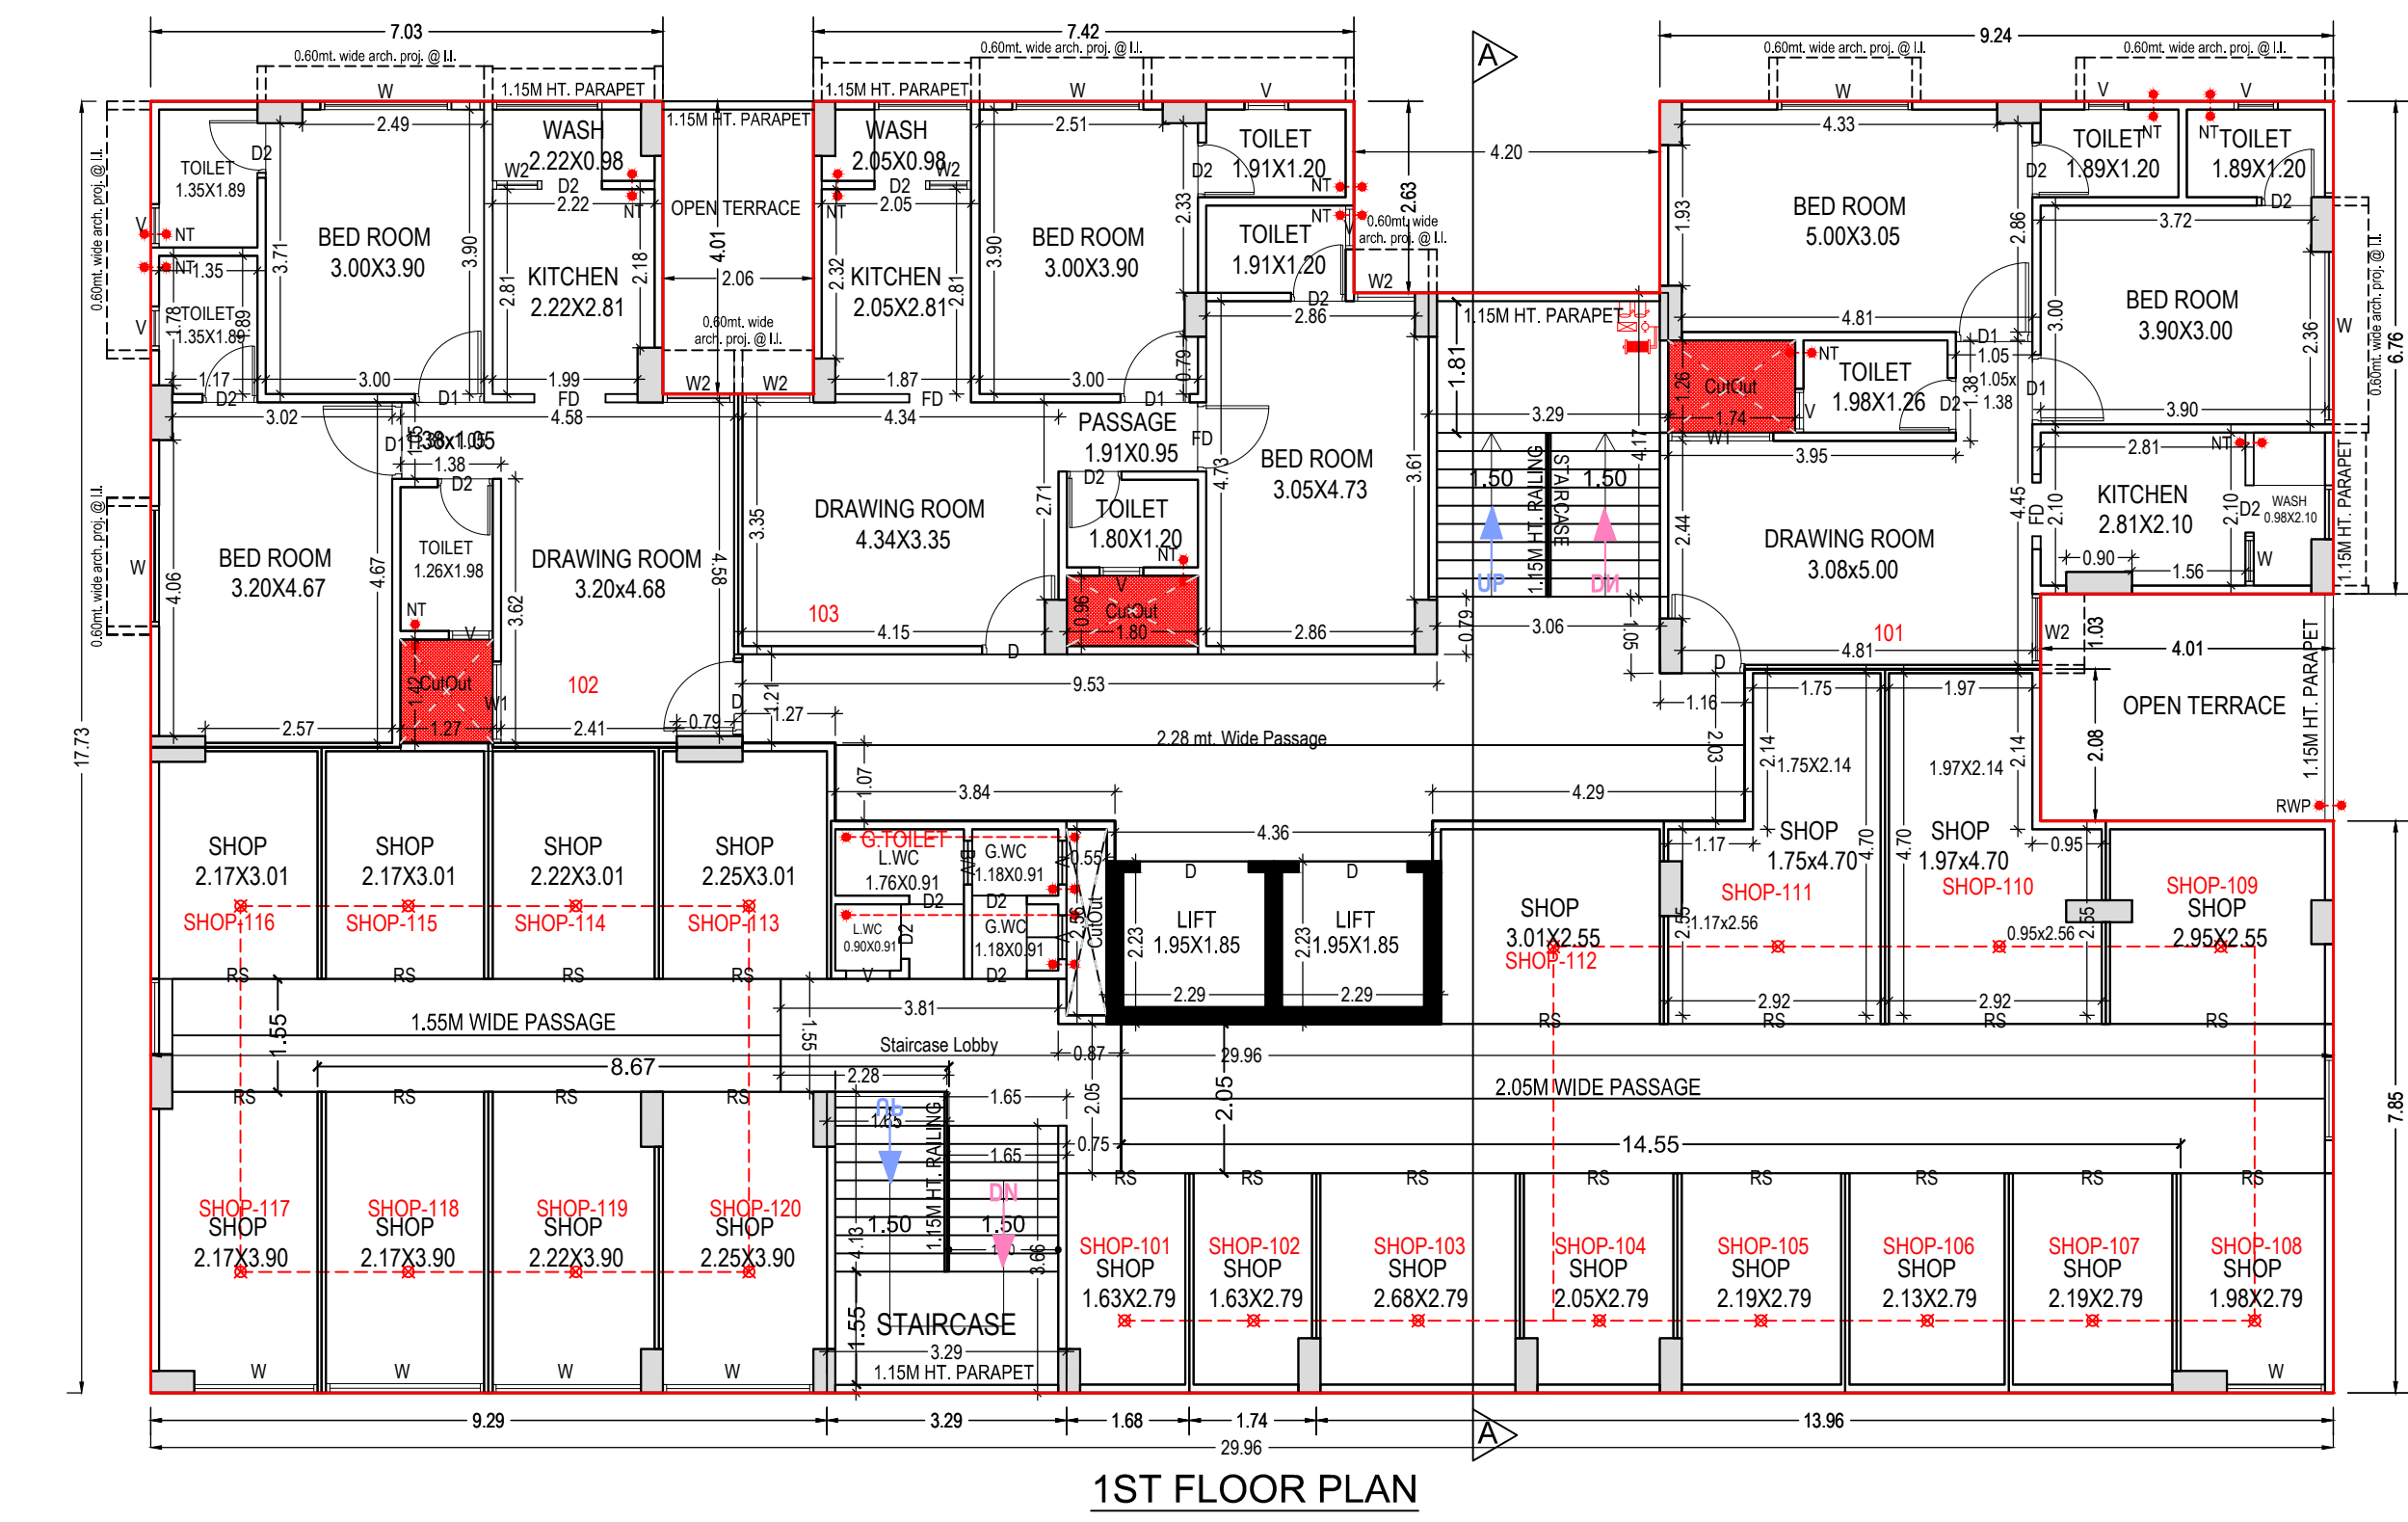
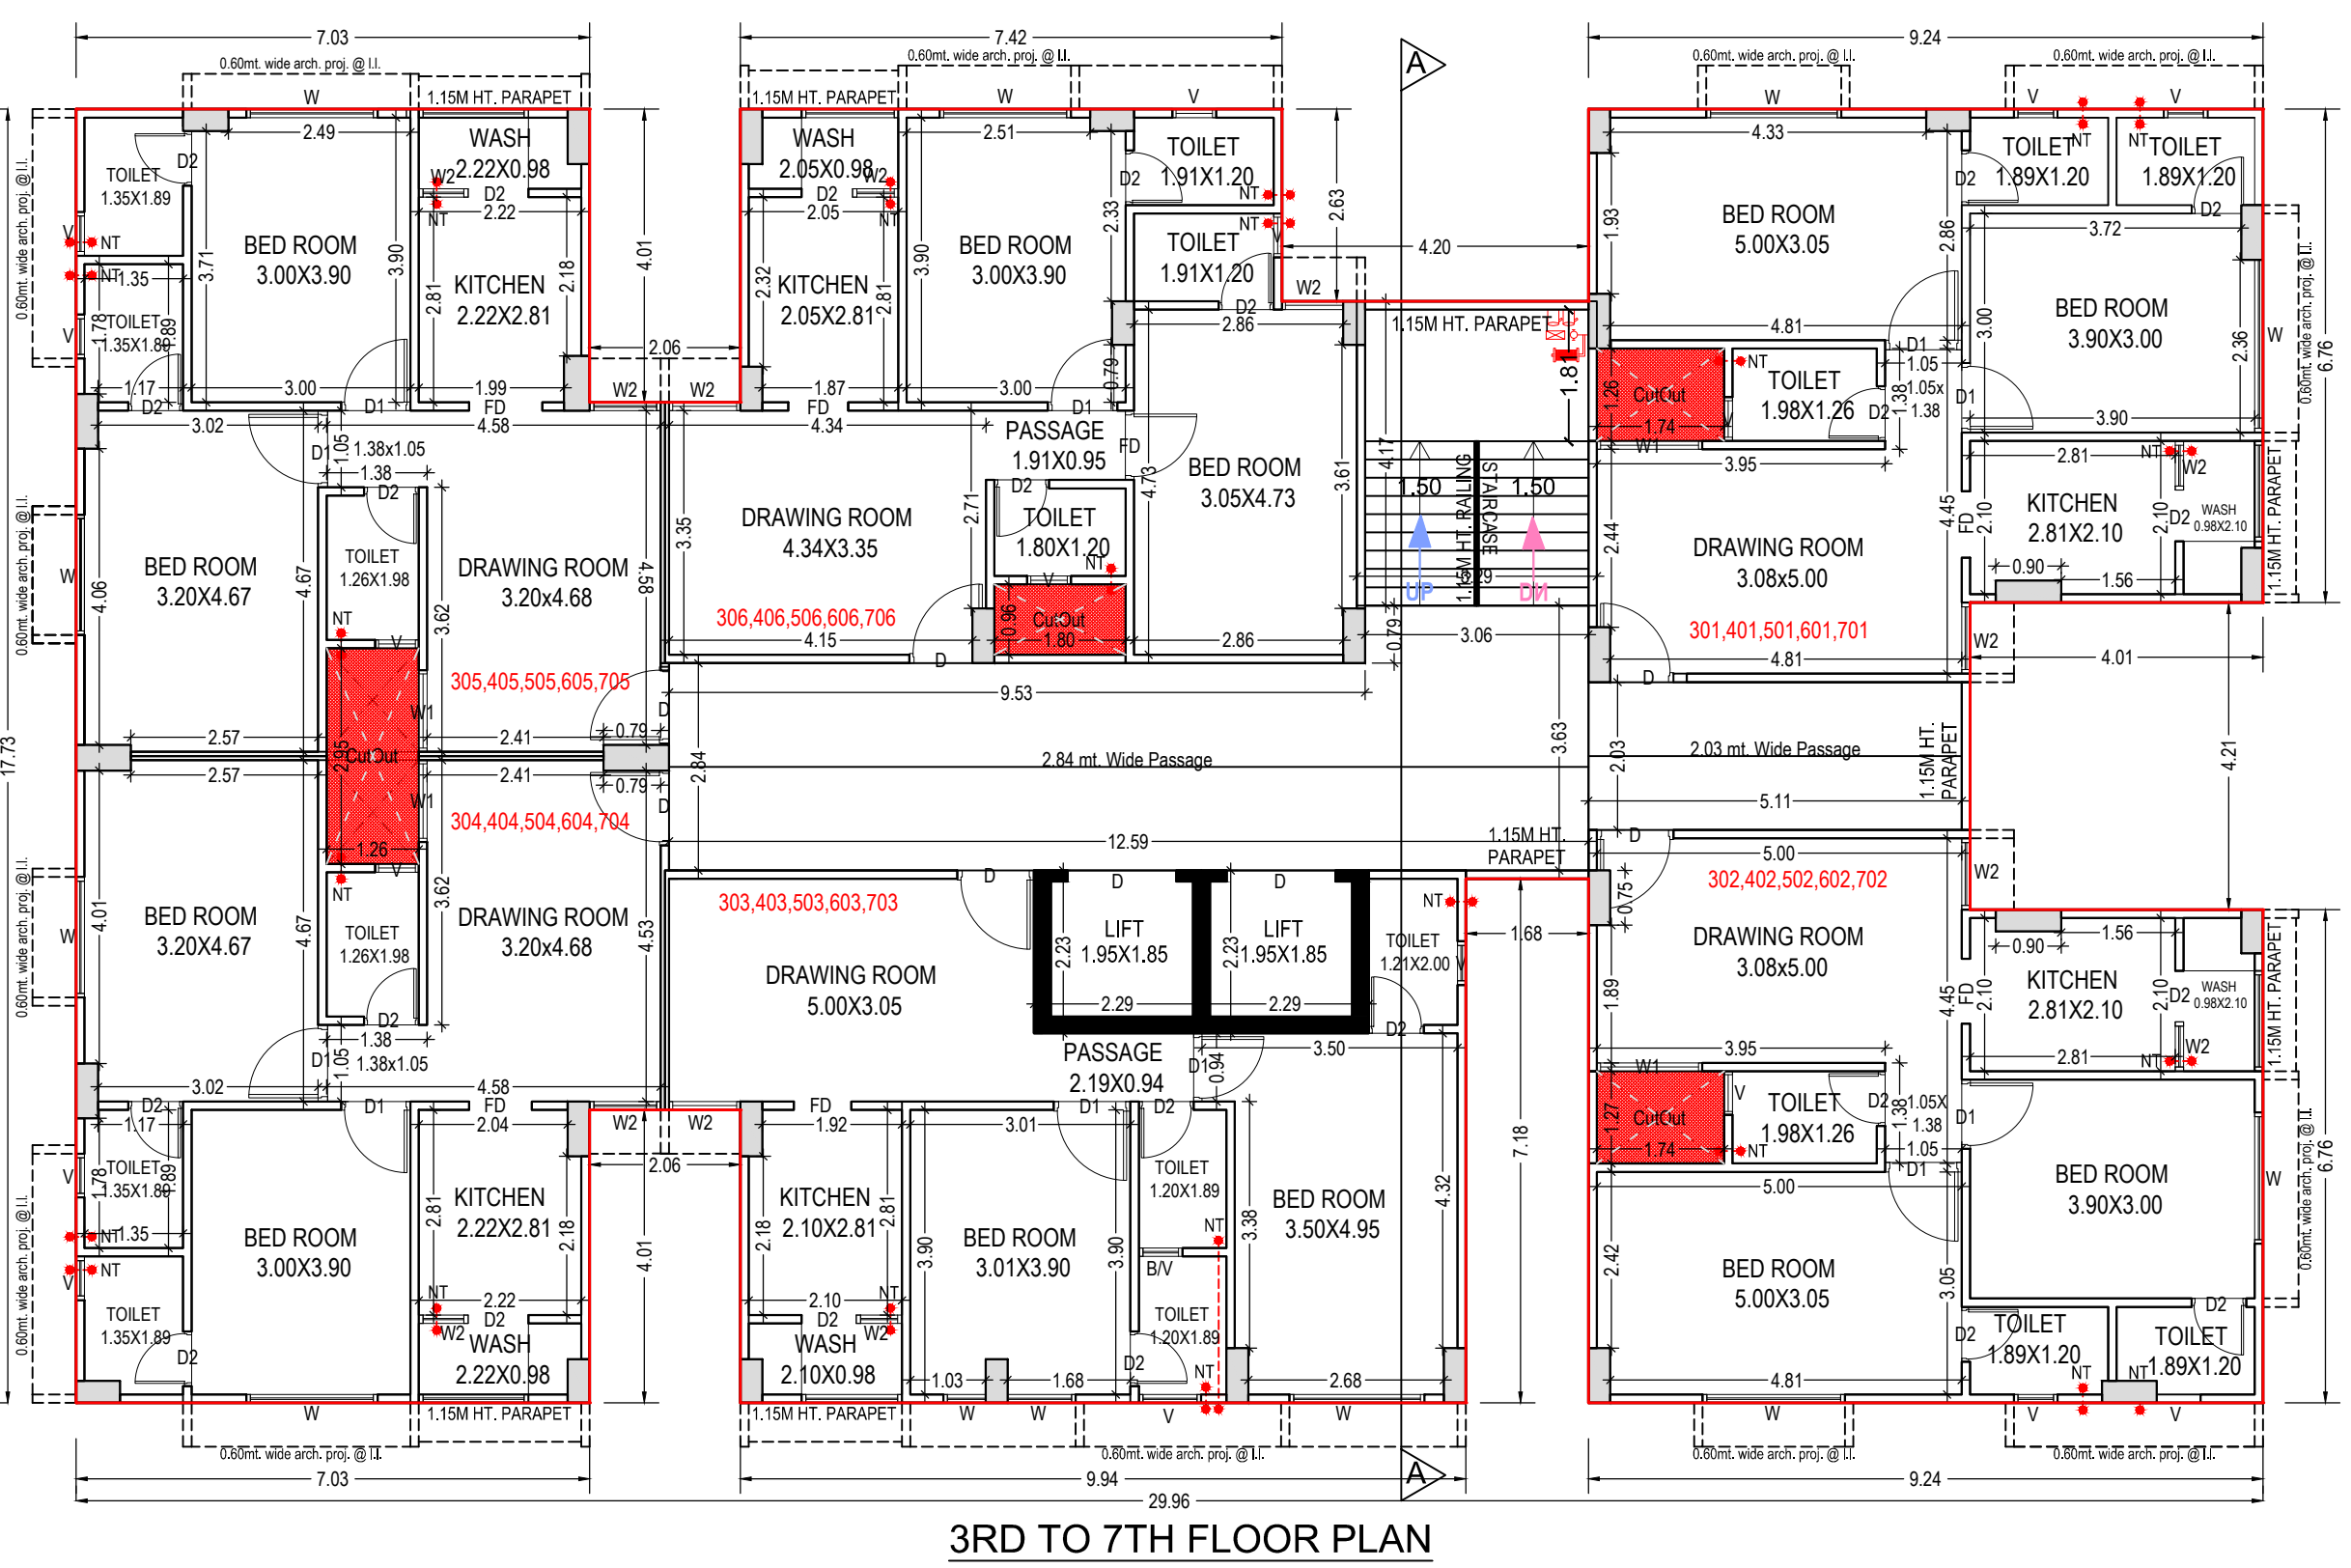


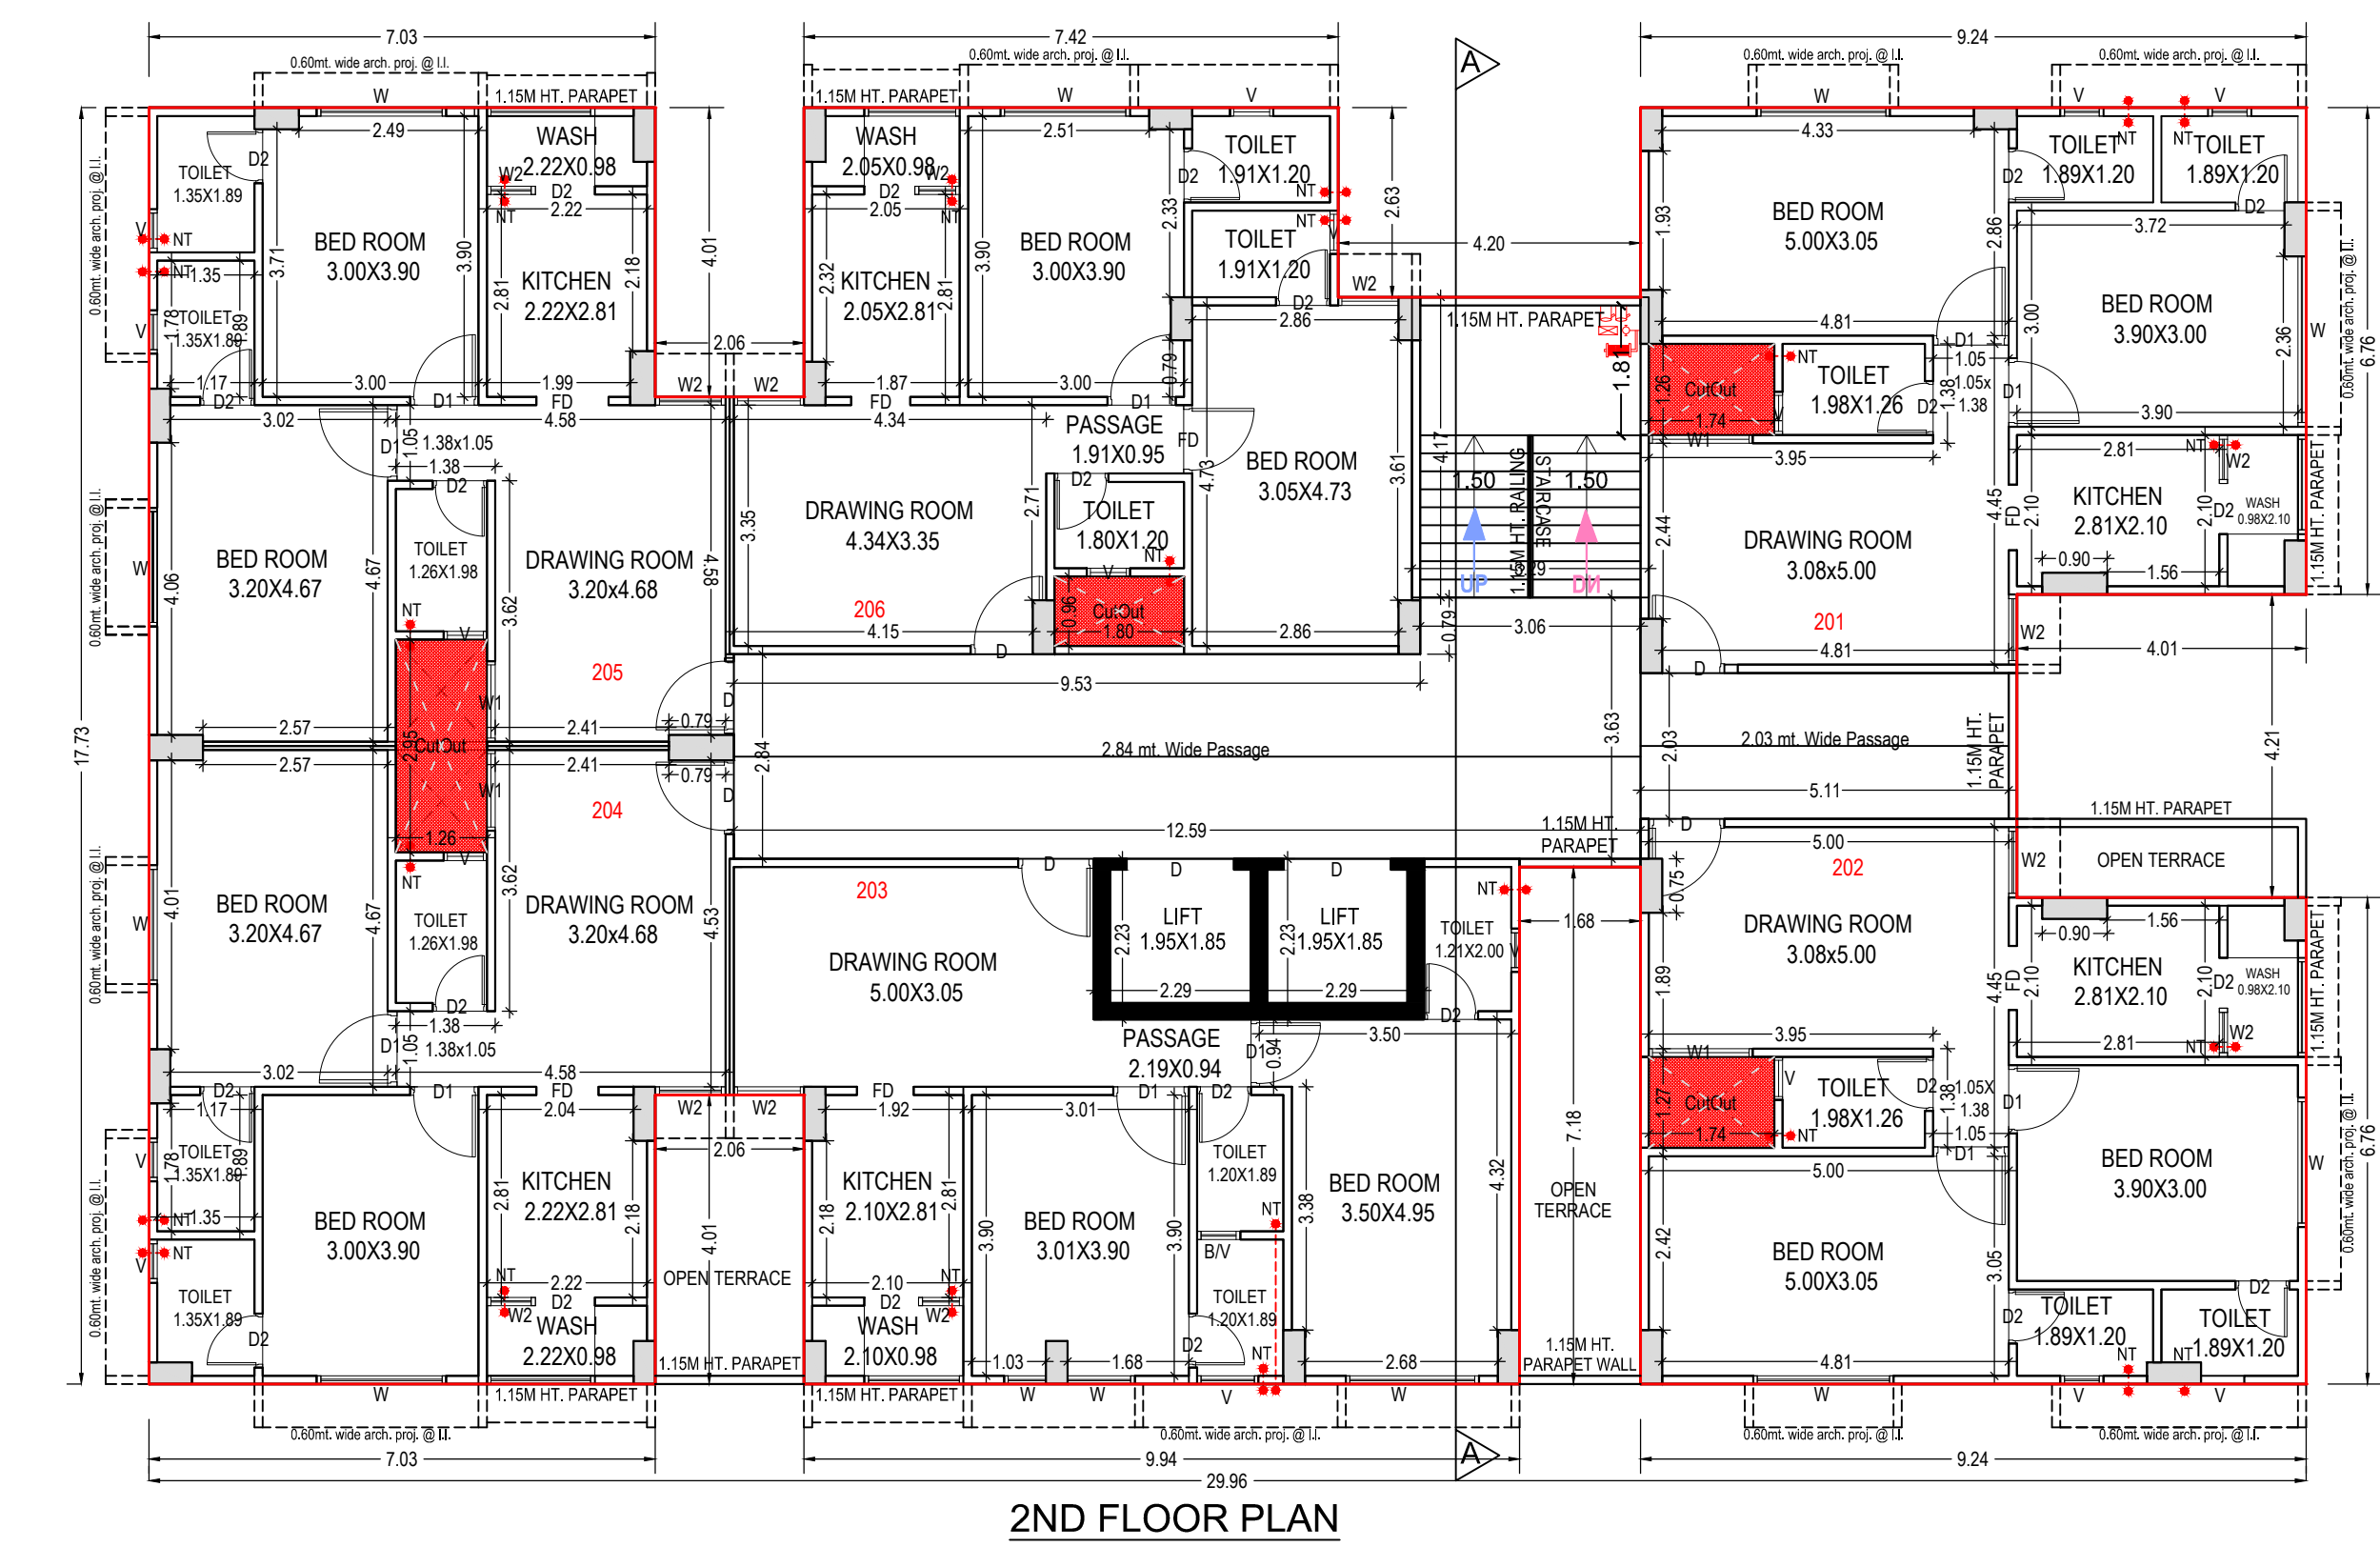

| Building A (BLOCK)             |                    |                                            |                              |                             |        |              |            |               |         |                        |         |            |                         |             |      |  |  |  |
|--------------------------------|--------------------|--------------------------------------------|------------------------------|-----------------------------|--------|--------------|------------|---------------|---------|------------------------|---------|------------|-------------------------|-------------|------|--|--|--|
| Floor Name                     | Gross Builtup Area | Deductions From Gross BUA/Area in (Sq.mt.) | Total Built Up Area (Sq.mt.) | Deductions (Area in Sq.mt.) |        |              |            |               |         | Proposed Area (Sq.mt.) |         | FSI        | Total FSI Area (Sq.mt.) | No. of Unit |      |  |  |  |
|                                |                    | Void/Vent V Shaft, Chalks)                 |                              | StarCase                    | Lift   | Lift Machine | Lift Lobby | Accessory Use | Passage | Parking                | Resi.   | Commercial |                         |             |      |  |  |  |
| Basement floor                 | 1644.40            | 0.00                                       | 1644.40                      | 52.81                       | 21.32  | 0.00         | 39.47      | 0.00          | 0.00    | 1531.00                | 0.00    | 0.00       | 0.00                    | 0.00        | 0.00 |  |  |  |
| Ground floor                   | 518.65             | 0.00                                       | 518.65                       | 43.47                       | 10.23  | 0.00         | 15.94      | 0.00          | 0.00    | 35.67                  | 0.00    | 413.74     | 413.74                  | 413.74      | 33   |  |  |  |
| First Floor                    | 499.28             | 5.74                                       | 493.54                       | 34.86                       | 10.23  | 0.00         | 13.65      | 0.00          | 34.61   | 0.00                   | 194.28  | 205.90     | 400.19                  | 23          |      |  |  |  |
| Second Floor                   | 474.55             | 9.89                                       | 464.66                       | 13.72                       | 10.23  | 0.00         | 0.00       | 0.00          | 48.54   | 0.00                   | 392.17  | 0.00       | 392.17                  | 06          |      |  |  |  |
| Third Floor                    | 474.55             | 9.89                                       | 464.66                       | 13.72                       | 10.23  | 0.00         | 0.00       | 0.00          | 48.54   | 0.00                   | 392.17  | 0.00       | 392.17                  | 06          |      |  |  |  |
| Fourth Floor                   | 474.55             | 9.89                                       | 464.66                       | 13.72                       | 10.23  | 0.00         | 0.00       | 0.00          | 48.54   | 0.00                   | 392.17  | 0.00       | 392.17                  | 06          |      |  |  |  |
| Fifth Floor                    | 474.55             | 9.89                                       | 464.66                       | 13.72                       | 10.23  | 0.00         | 0.00       | 0.00          | 48.54   | 0.00                   | 392.17  | 0.00       | 392.17                  | 06          |      |  |  |  |
| Sixth Floor                    | 474.55             | 9.89                                       | 464.66                       | 13.72                       | 10.23  | 0.00         | 0.00       | 0.00          | 48.54   | 0.00                   | 392.17  | 0.00       | 392.17                  | 06          |      |  |  |  |
| Seventh Floor                  | 474.55             | 9.89                                       | 464.66                       | 13.72                       | 10.23  | 0.00         | 0.00       | 0.00          | 48.54   | 0.00                   | 392.17  | 0.00       | 392.17                  | 06          |      |  |  |  |
| Roof top Floor                 | 97.03              | 0.00                                       | 97.03                        | 31.25                       | 23.79  | 13.61        | 18.15      | 0.00          | 0.00    | 0.00                   | 0.00    | 0.00       | 0.00                    | 0.00        | 0.00 |  |  |  |
| Total                          | 5606.66            | 65.08                                      | 5541.58                      | 244.51                      | 113.39 | 23.79        | 82.27      | 18.15         | 325.85  | 1568.68                | 2547.30 | 619.65     | 3166.95                 | 92          |      |  |  |  |
| Total Number of Same Building: | 1                  |                                            |                              |                             |        |              |            |               |         |                        |         |            |                         |             |      |  |  |  |
| Total                          | 5606.66            | 65.08                                      | 5541.58                      | 244.51                      | 113.39 | 23.79        | 82.27      | 18.15         | 325.85  | 1568.68                | 2547.30 | 619.65     | 3166.95                 | 92          |      |  |  |  |

| Staircase Checks (Table 8a-1)                                     |                |              |             |              |
|-------------------------------------------------------------------|----------------|--------------|-------------|--------------|
| Floor Name                                                        | Star/Case name | Flight Width | Tread Width | Riser Height |
| SEVENTH FLOOR PLAN                                                | STARCASE       | 1.50         | 0.25        | 0.15         |
| TERRACE FLOOR PLAN                                                | STARCASE       | 1.50         | 0.25        | 0.00         |
| TYPICAL - FIRST SECOND, THIRD, FOURTH, FIFTH, SIXTH FLOOR PLAN    | STARCASE       | 1.50         | 0.25        | 0.15         |
| GROUND FLOOR PLAN                                                 | STARCASE       | 1.50         | 0.25        | 0.16         |
| GROUND FLOOR PLAN                                                 | STARCASE       | 1.50         | 0.25        | 0.18         |
| GROUND FLOOR PLAN                                                 | STARCASE       | 1.50         | 0.25        | 0.16         |
| FIRST FLOOR PLAN                                                  | STARCASE       | 1.50         | 0.25        | 0.15         |
| FIRST FLOOR PLAN                                                  | STARCASE       | 1.50         | 0.22        | 0.16         |
| TYPICAL - SECOND, THIRD, FOURTH, FIFTH, SIXTH, SEVENTH FLOOR PLAN | STARCASE       | 1.50         | 0.25        | 0.15         |
| TERRACE FLOOR PLAN                                                | STARCASE       | 1.50         | 0.25        | 0.00         |
| GROUND FLOOR PLAN                                                 | STARCASE       | 1.50         | 0.25        | 0.00         |
| GROUND FLOOR PLAN                                                 | STARCASE       | 1.50         | 0.25        | 0.00         |
| GROUND FLOOR PLAN                                                 | STARCASE       | 1.50         | 0.25        | 0.00         |

SCHEDULE OF DOOR:

| BUILDING NAME | NAME | LENGTH | HEIGHT | NOS |
|---------------|------|--------|--------|-----|
| A (BLOCK)     | D2   | 0.70   | 2.10   | 20  |
| A (BLOCK)     | D2   | 0.75   | 2.10   | 120 |
| A (BLOCK)     | FD   | 0.79   | 2.10   | 06  |
| A (BLOCK)     | FD   | 0.82   | 2.10   | 07  |
| A (BLOCK)     | D2   | 0.83   | 2.10   | 13  |
| A (BLOCK)     | FD   | 0.86   | 2.10   | 06  |
| A (BLOCK)     | D    | 0.87   | 2.10   | 08  |
| A (BLOCK)     | FD   | 0.88   | 2.10   | 06  |
| A (BLOCK)     | D1   | 0.90   | 2.10   | 02  |
| A (BLOCK)     | FD   | 0.91   | 2.10   | 07  |
| A (BLOCK)     | D1   | 0.94   | 2.10   | 06  |
| A (BLOCK)     | D    | 0.95   | 2.10   | 31  |
| A (BLOCK)     | FD   | 0.95   | 2.10   | 07  |
| A (BLOCK)     | D    | 1.02   | 2.10   | 13  |
| A (BLOCK)     | D    | 1.05   | 2.10   | 18  |
| A (BLOCK)     | RS   | 1.34   | 2.10   | 02  |
| A (BLOCK)     | D    | 1.47   | 2.10   | 07  |
| A (BLOCK)     | D    | 1.48   | 2.10   | 07  |
| A (BLOCK)     | FD   | 1.48   | 2.10   | 07  |
| A (BLOCK)     | RS   | 1.53   | 2.10   | 02  |
| A (BLOCK)     | RS   | 1.66   | 2.10   | 01  |
| A (BLOCK)     | RS   | 1.68   | 2.10   | 01  |
| A (BLOCK)     | RS   | 1.75   | 2.10   | 01  |
| A (BLOCK)     | RS   | 1.83   | 2.10   | 01  |
| A (BLOCK)     | RS   | 1.98   | 2.10   | 01  |
| A (BLOCK)     | RS   | 1.99   | 2.10   | 01  |
| A (BLOCK)     | RS   | 2.04   | 2.10   | 02  |
| A (BLOCK)     | RS   | 2.05   | 2.10   | 02  |
| A (BLOCK)     | RS   | 2.06   | 2.10   | 02  |
| A (BLOCK)     | RS   | 2.07   | 2.10   | 02  |
| A (BLOCK)     | RS   | 2.13   | 2.10   | 01  |
| A (BLOCK)     | RS   | 2.15   | 2.10   | 12  |
| A (BLOCK)     | RS   | 2.17   | 2.10   | 01  |
| A (BLOCK)     | RS   | 2.18   | 2.10   | 03  |
| A (BLOCK)     | RS   | 2.19   | 2.10   | 02  |
| A (BLOCK)     | RS   | 2.22   | 2.10   | 01  |
| A (BLOCK)     | RS   | 2.24   | 2.10   | 03  |
| A (BLOCK)     | RS   | 2.25   | 2.10   | 01  |
| A (BLOCK)     | RS   | 2.33   | 2.10   | 04  |
| A (BLOCK)     | RS   | 2.68   | 2.10   | 02  |
| A (BLOCK)     | RS   | 2.74   | 2.10   | 01  |
| A (BLOCK)     | RS   | 2.76   | 2.10   | 01  |
| A (BLOCK)     | RS   | 2.92   | 2.10   | 02  |
| A (BLOCK)     | RS   | 2.93   | 2.10   | 02  |
| A (BLOCK)     | RS   | 2.95   | 2.10   | 01  |
| A (BLOCK)     | RS   | 3.00   | 2.10   | 01  |
| A (BLOCK)     | RS   | 3.01   | 2.10   | 01  |
| A (BLOCK)     | RS   | 3.07   | 2.10   | 01  |

SCHEDULE OF WINDOW/VENTILATION:

| BUILDING NAME | NAME | W    | LENGTH | HEIGHT | NOS |  |                         |      |         |         |        |         |
|---------------|------|------|--------|--------|-----|--|-------------------------|------|---------|---------|--------|---------|
| A (BLOCK)     | W    | 0.58 | 1.20   | 06     | 08  |  | SHOP-113                | SHOP | 7.66    | 7.66    | 0.58   | 7.08    |
| A (BLOCK)     | V    | 0.60 | 1.00   | 108    |     |  | SHOP-114                |      | 7.45    | 7.45    | 0.50   | 6.95    |
| A (BLOCK)     | W    | 0.60 | 1.00   | 108    |     |  | SHOP-115                |      | 7.36    | 7.36    | 0.56   | 6.80    |
| A (BLOCK)     | W    | 0.60 | 1.00   | 107    |     |  | SHOP-116                |      | 7.47    | 7.47    | 0.61   | 6.86    |
| A (BLOCK)     | W2   | 0.63 | 1.20   | 13     |     |  | SHOP-117                | SHOP | 9.70    | 9.70    | 0.65   | 9.05    |
| A (BLOCK)     | W2   | 0.67 | 1.20   | 13     |     |  | SHOP-118                |      | 9.46    | 9.46    | 0.44   | 9.08    |
| A (BLOCK)     | W    | 0.67 | 1.20   | 13     |     |  | SHOP-119                |      | 9.66    | 9.66    | 0.40   | 9.26    |
| A (BLOCK)     | W2   | 0.84 | 1.20   | 13     |     |  | SHOP-120                | SHOP | 10.00   | 10.00   | 0.48   | 9.52    |
| A (BLOCK)     | V    | 0.85 | 1.00   | 06     |     |  | 201.307.401.581.601.701 | FLAT | 65.55   | 65.55   | 4.30   | 61.25   |
| A (BLOCK)     | W    | 0.93 | 1.20   | 06     |     |  | 202.302.402.502.602.702 | FLAT | 65.94   | 65.94   | 4.40   | 61.04   |
| A (BLOCK)     | W2   | 0.97 | 1.20   | 07     |     |  | 203.303.403.503.603.703 | FLAT | 65.67   | 65.67   | 3.99   | 61.68   |
| A (BLOCK)     | W2   | 0.98 | 1.20   | 06     |     |  | 204.304.404.504.604.704 | FLAT | 65.57   | 65.57   | 4.23   | 61.34   |
| A (BLOCK)     | W1   | 1.12 | 1.20   | 13     |     |  | 205.305.405.505.605.705 | FLAT | 65.55   | 65.55   | 4.18   | 61.37   |
| A (BLOCK)     | W    | 1.33 | 1.20   | 07     |     |  | 206.306.406.506.606.706 | FLAT | 62.24   | 62.24   | 4.00   | 58.16   |
| A (BLOCK)     | V    | 1.34 | 1.20   | 06     |     |  |                         |      |         |         |        |         |
| A (BLOCK)     | W    | 1.38 | 1.20   | 06     |     |  |                         |      | 3034.89 | 3034.89 | 198.19 | 2836.67 |
| A (BLOCK)     | W1   | 1.44 | 1.20   | 13     |     |  |                         |      |         |         |        | 53.39   |
| A (BLOCK)     | W    | 1.65 | 1.20   | 13     |     |  |                         |      |         |         |        |         |
| A (BLOCK)     | W    | 1.69 | 1.20   | 01     |     |  |                         |      |         |         |        |         |
| A (BLOCK)     | W    | 1.80 | 1.20   | 26     |     |  |                         |      |         |         |        |         |
| A (BLOCK)     | W    | 1.85 | 1.20   | 06     |     |  |                         |      |         |         |        |         |
| A (BLOCK)     | W    | 1.95 | 1.20   | 13     |     |  |                         |      |         |         |        |         |
| A (BLOCK)     | W    | 2.04 | 1.20   | 01     |     |  |                         |      |         |         |        |         |
| A (BLOCK)     | W    | 2.07 | 1.20   | 01     |     |  |                         |      |         |         |        |         |
| A (BLOCK)     | W    | 2.18 | 1.20   | 01     |     |  |                         |      |         |         |        |         |
| A (BLOCK)     | W    | 2.37 | 1.20   | 07     |     |  |                         |      |         |         |        |         |

GRANT OF THE PERMISSION IS SUBJECT TO THE FOLLOWING CONDITIONS:  
1. The remaining payments are to be made online within seven days and only thereafter this permission shall be considered to be valid and shall be valid for 12 months.  
2. The permission granted does not absolve the owner from any of the liabilities or the permissions required under any other act.  
3. The permission does not constitute the acceptance of correctness, confirmation, approval or endorsement of:  
a. Title, ownership, and easement rights of the Building/plot for which the building is proposed;  
b. The area, dimensions and other properties of the plot which violate the plot validation certificate;  
c. Correctness of demarcation of the plot on site;  
d. Workmanship, soundness of material and structural safety of the proposed building;  
e. Structural reports and structural drawings and shall not bind or render the Competent Authority liable in any way in regard to (a), (b), (c), (d) and (e) above.  
4. The applicant, as specified in CGOCC, shall submit:  
a. Structural drawings and related reports, before the commencement of the construction,  
b. Progress reports.  
5. Follow the requirements for construction as per regulation no 5 of CGOCC.  
6. The permission has been granted relying upon submitted submissions, undertakings, attachments of true copies of the original documents made along with the online application. It is believed that the aforesaid data uploaded by the owner or the applicant is true and legally valid. Also the plans are as per the prevailing Comprehensive General Development Control Regulation-2017.

OWNER'S NAME AND SIGNATURE  
GAJANAN INFRA AUTHORIZED SIGN MAHESHBHAI S DESAI

ARCHENG'S NAME AND SIGNATURE  
Padma Nirupama Advhikumar  
ERO701281218R1

STRUCTURE ENGINEER  
PATEL DNYANAL H.  
SD02801012292







| SCHEDULE OF DOOR: |      |        |        |     |
|-------------------|------|--------|--------|-----|
| BUILDING NAME     | NAME | LENGTH | HEIGHT | NOS |
| B (BLOCK)         | D2   | 0.70   | 2.10   | 45  |
| B (BLOCK)         | FD   | 0.73   | 2.10   | 08  |
| B (BLOCK)         | D2   | 0.75   | 2.10   | 146 |
| B (BLOCK)         | D    | 0.75   | 2.10   | 07  |
| B (BLOCK)         | FD   | 0.85   | 2.10   | 37  |
| B (BLOCK)         | D1   | 0.95   | 2.10   | 51  |
| B (BLOCK)         | D    | 0.95   | 2.10   | 06  |
| B (BLOCK)         | D    | 1.05   | 2.10   | 30  |
| B (BLOCK)         | D    | 1.05   | 2.10   | 45  |
| B (BLOCK)         | D    | 1.05   | 2.10   | 15  |
| B (BLOCK)         | D    | 1.34   | 2.10   | 06  |
| B (BLOCK)         | FD   | 1.69   | 2.10   | 14  |

| SCHEDULE OF WINDOW/VENTILATION: |      |        |        |     |
|---------------------------------|------|--------|--------|-----|
| BUILDING NAME                   | NAME | LENGTH | HEIGHT | NOS |
| B (BLOCK)                       | V    | 0.60   | 1.20   | 132 |
| B (BLOCK)                       | W3   | 0.67   | 1.00   | 45  |
| B (BLOCK)                       | V    | 0.68   | 1.00   | 15  |
| B (BLOCK)                       | W2   | 0.75   | 1.20   | 30  |
| B (BLOCK)                       | W2   | 0.98   | 1.20   | 22  |
| B (BLOCK)                       | W    | 0.98   | 1.20   | 08  |
| B (BLOCK)                       | W    | 1.06   | 1.20   | 06  |
| B (BLOCK)                       | W1   | 1.44   | 1.20   | 22  |
| B (BLOCK)                       | W    | 1.69   | 1.20   | 08  |
| B (BLOCK)                       | W    | 1.80   | 1.20   | 22  |
| B (BLOCK)                       | W    | 1.96   | 1.20   | 30  |
| B (BLOCK)                       | W    | 2.57   | 1.20   | 08  |
| B (BLOCK)                       | W    | 2.89   | 1.20   | 07  |
| B (BLOCK)                       | W    | 3.34   | 1.20   | 06  |

| Floor Name                                                 | Star Case Name | Flight Width | Tread Width | Riser Height |
|------------------------------------------------------------|----------------|--------------|-------------|--------------|
| SEVENTH FLOOR PLAN                                         | STARCASE       | 1.50         | 0.25        | 0.15         |
| TERRACE FLOOR PLAN                                         | STARCASE       | 1.50         | 0.25        | 0.00         |
| TYPICAL FIRST SECOND THIRD FOURTH FIFTH SIXTH FLOOR PLAN   | STARCASE       | 1.50         | 0.25        | 0.15         |
| GROUND FLOOR PLAN                                          | STARCASE       | 1.50         | 0.25        | 0.16         |
| GROUND FLOOR PLAN                                          | STARCASE       | 1.50         | 0.25        | 0.18         |
| GROUND FLOOR PLAN                                          | STARCASE       | 1.50         | 0.25        | 0.16         |
| FIRST FLOOR PLAN                                           | STARCASE       | 1.50         | 0.25        | 0.15         |
| FIRST FLOOR PLAN                                           | STARCASE       | 1.50         | 0.22        | 0.16         |
| TYPICAL SECOND THIRD FOURTH FIFTH SIXTH SEVENTH FLOOR PLAN | STARCASE       | 1.50         | 0.25        | 0.15         |
| TERRACE FLOOR PLAN                                         | STARCASE       | 1.50         | 0.25        | 0.00         |
| BASEMENT FLOOR PLAN                                        | STARCASE       | 1.50         | 0.25        | 0.00         |
| BASEMENT FLOOR PLAN                                        | STARCASE       | 1.50         | 0.25        | 0.00         |

UnitBUA Table for Building :B (BLOCK)

| Floor          | Area                    | Name | Unit/BA Type | Gross Unit/BA Area | Unit/BA Area | Dimensions |        | Carpet Area | No. of Unit |
|----------------|-------------------------|------|--------------|--------------------|--------------|------------|--------|-------------|-------------|
|                |                         |      |              |                    |              | Length     | Width  |             |             |
| SEVENTH FLOOR  | 701                     | FLAT |              | 65.16              | 65.16        | 10.0       | 61.06  |             | 06          |
|                | 702                     | FLAT |              | 65.67              | 65.67        | 4.21       | 61.46  |             |             |
|                | 703                     | FLAT |              | 65.67              | 65.67        | 4.45       | 61.22  |             |             |
|                | 704                     | FLAT |              | 65.54              | 65.54        | 4.16       | 61.38  |             |             |
|                | 705                     | FLAT |              | 65.54              | 65.54        | 3.98       | 61.56  |             |             |
|                | 706                     | FLAT |              | 65.24              | 65.24        | 4.11       | 61.13  |             |             |
| FIRST - THYRST | 101,201,301,401,501,601 | FLAT |              | 65.18              | 65.18        | 6.28       | 58.90  |             |             |
| SECOND FLOOR   | 102,202,302,402,502,602 | FLAT |              | 65.54              | 65.54        | 3.92       | 61.62  |             |             |
| THIRD FLOOR    | 201                     | FLAT |              | 65.23              | 65.23        | 3.93       | 61.30  |             |             |
| FOURTH FLOOR   | 401,501,601,701,801,901 | FLAT |              | 61.91              | 61.91        | 30.41      | 31.50  |             |             |
| FIFTH FLOOR    | 105,205,305,405,505,605 | FLAT |              | 65.47              | 65.47        | 4.33       | 61.14  |             |             |
| SIXTH FLOOR    | 108,208,308,408,508,608 | FLAT |              | 65.67              | 65.67        | 4.15       | 61.52  |             |             |
| GROUND FLOOR   | 101,201,301,401,501,601 | FLAT |              | 65.67              | 65.67        | 4.05       | 61.62  |             |             |
|                | G-1                     | FLAT |              | 65.67              | 65.67        | 4.18       | 61.49  |             |             |
|                | G-2                     | FLAT |              | 65.67              | 65.67        | 4.21       | 61.48  |             |             |
| Total          |                         |      |              | 3194.72            | 3194.72      | 199        | 299.65 |             | 03          |



OWNER'S NAME AND SIGNATURE

GAJANAN INFRA AUTHOURIZED SIGN MAHESHBHAI S DESAI

ARCH/ENG'S NAME AND SIGNATURE \_\_\_\_\_

Pabdiya Nirupama Ashvinkumar

ER0701281218R1

STRUCTURE ENGINEER

---

PATEL DAHYALAL H.

SD0288010122R2

any authority or otherwise, the permission is not implied. The correctness and accuracy of

limited. The correctness and accuracy of