


STAMP OF APPROVAL

महानगर पोणे + बांधकाम विभाग 12-10-2021
APPROVED SUBJECT TO CONDITION
APPROVED UNDER COMMENCEMENT
CERTIFICATE NO.: C.C/2021/21
Building Inspector / Deputy Engineer
BUILDING PERMISSION DEPT.
ZONE- 2 P.M.C.

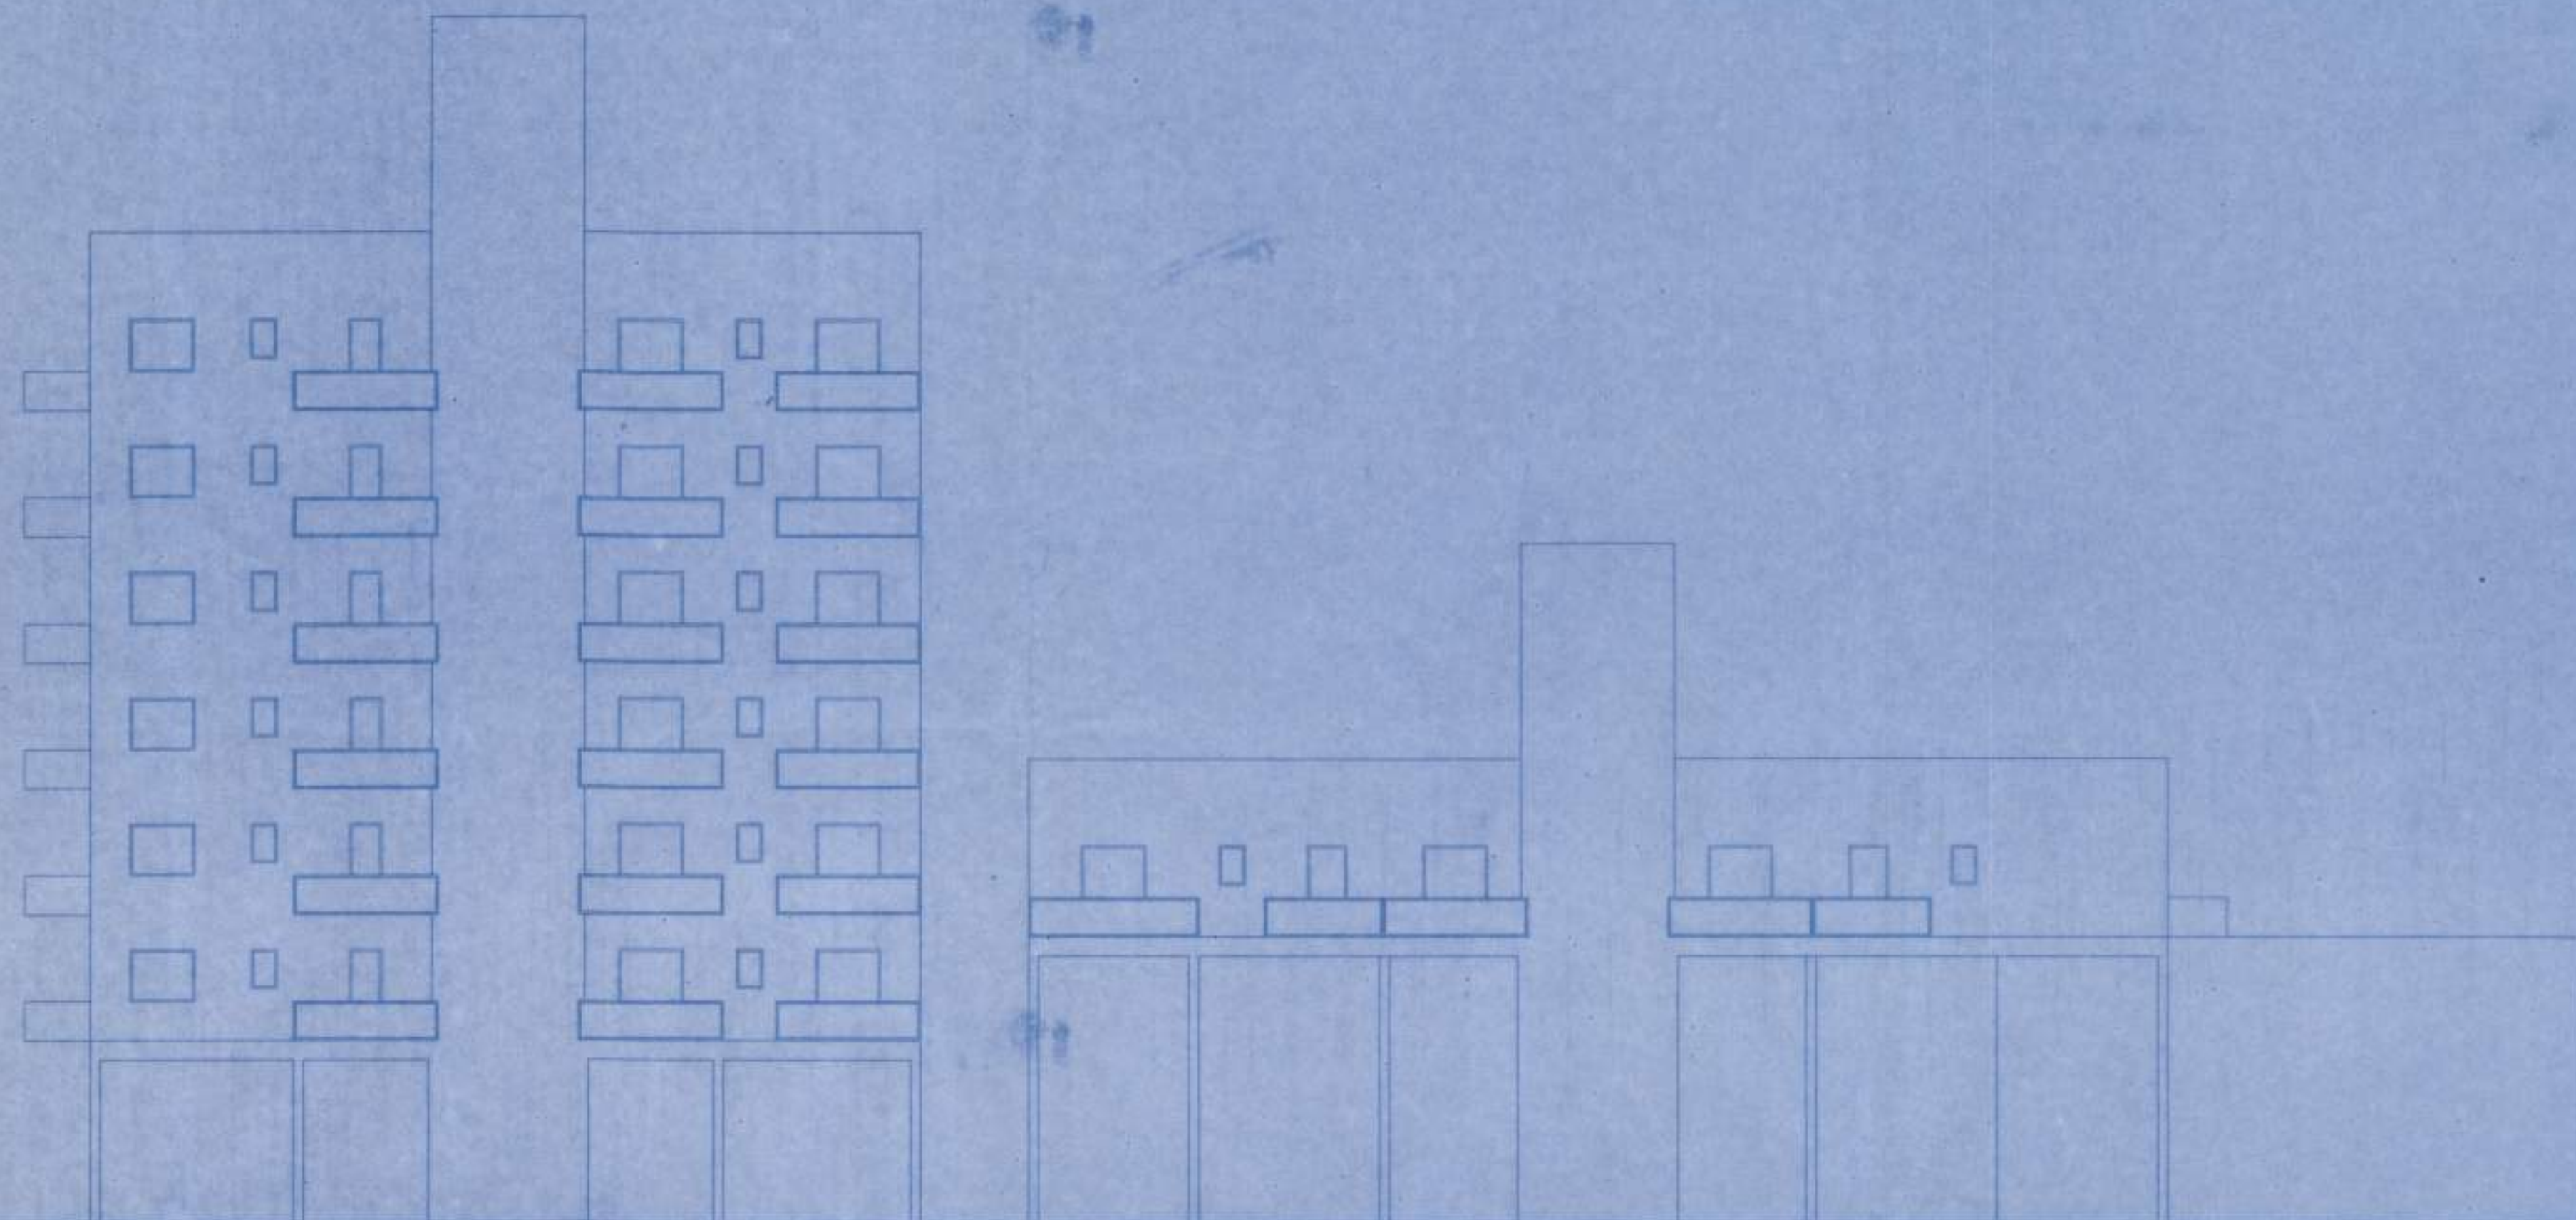

LMR TOP LEVEL
688.50 AMSL

TERRACE LEVEL
682.35 AMSL

FLOOR LEVEL 06
679.45 AMSL

FLOOR LEVEL 05
676.55 AMSL

FLOOR LEVEL 04
673.65 AMSL

FLOOR LEVEL 03
670.75 AMSL


FLOOR LEVEL 02
667.85 AMSL

FLOOR LEVEL 01
664.95 AMSL

G. FLOOR LEVEL 00
660.75 AMSL
G.L.
660.60 AMSL


BASEMENT LEVEL
657.75 AMSL

WING - B

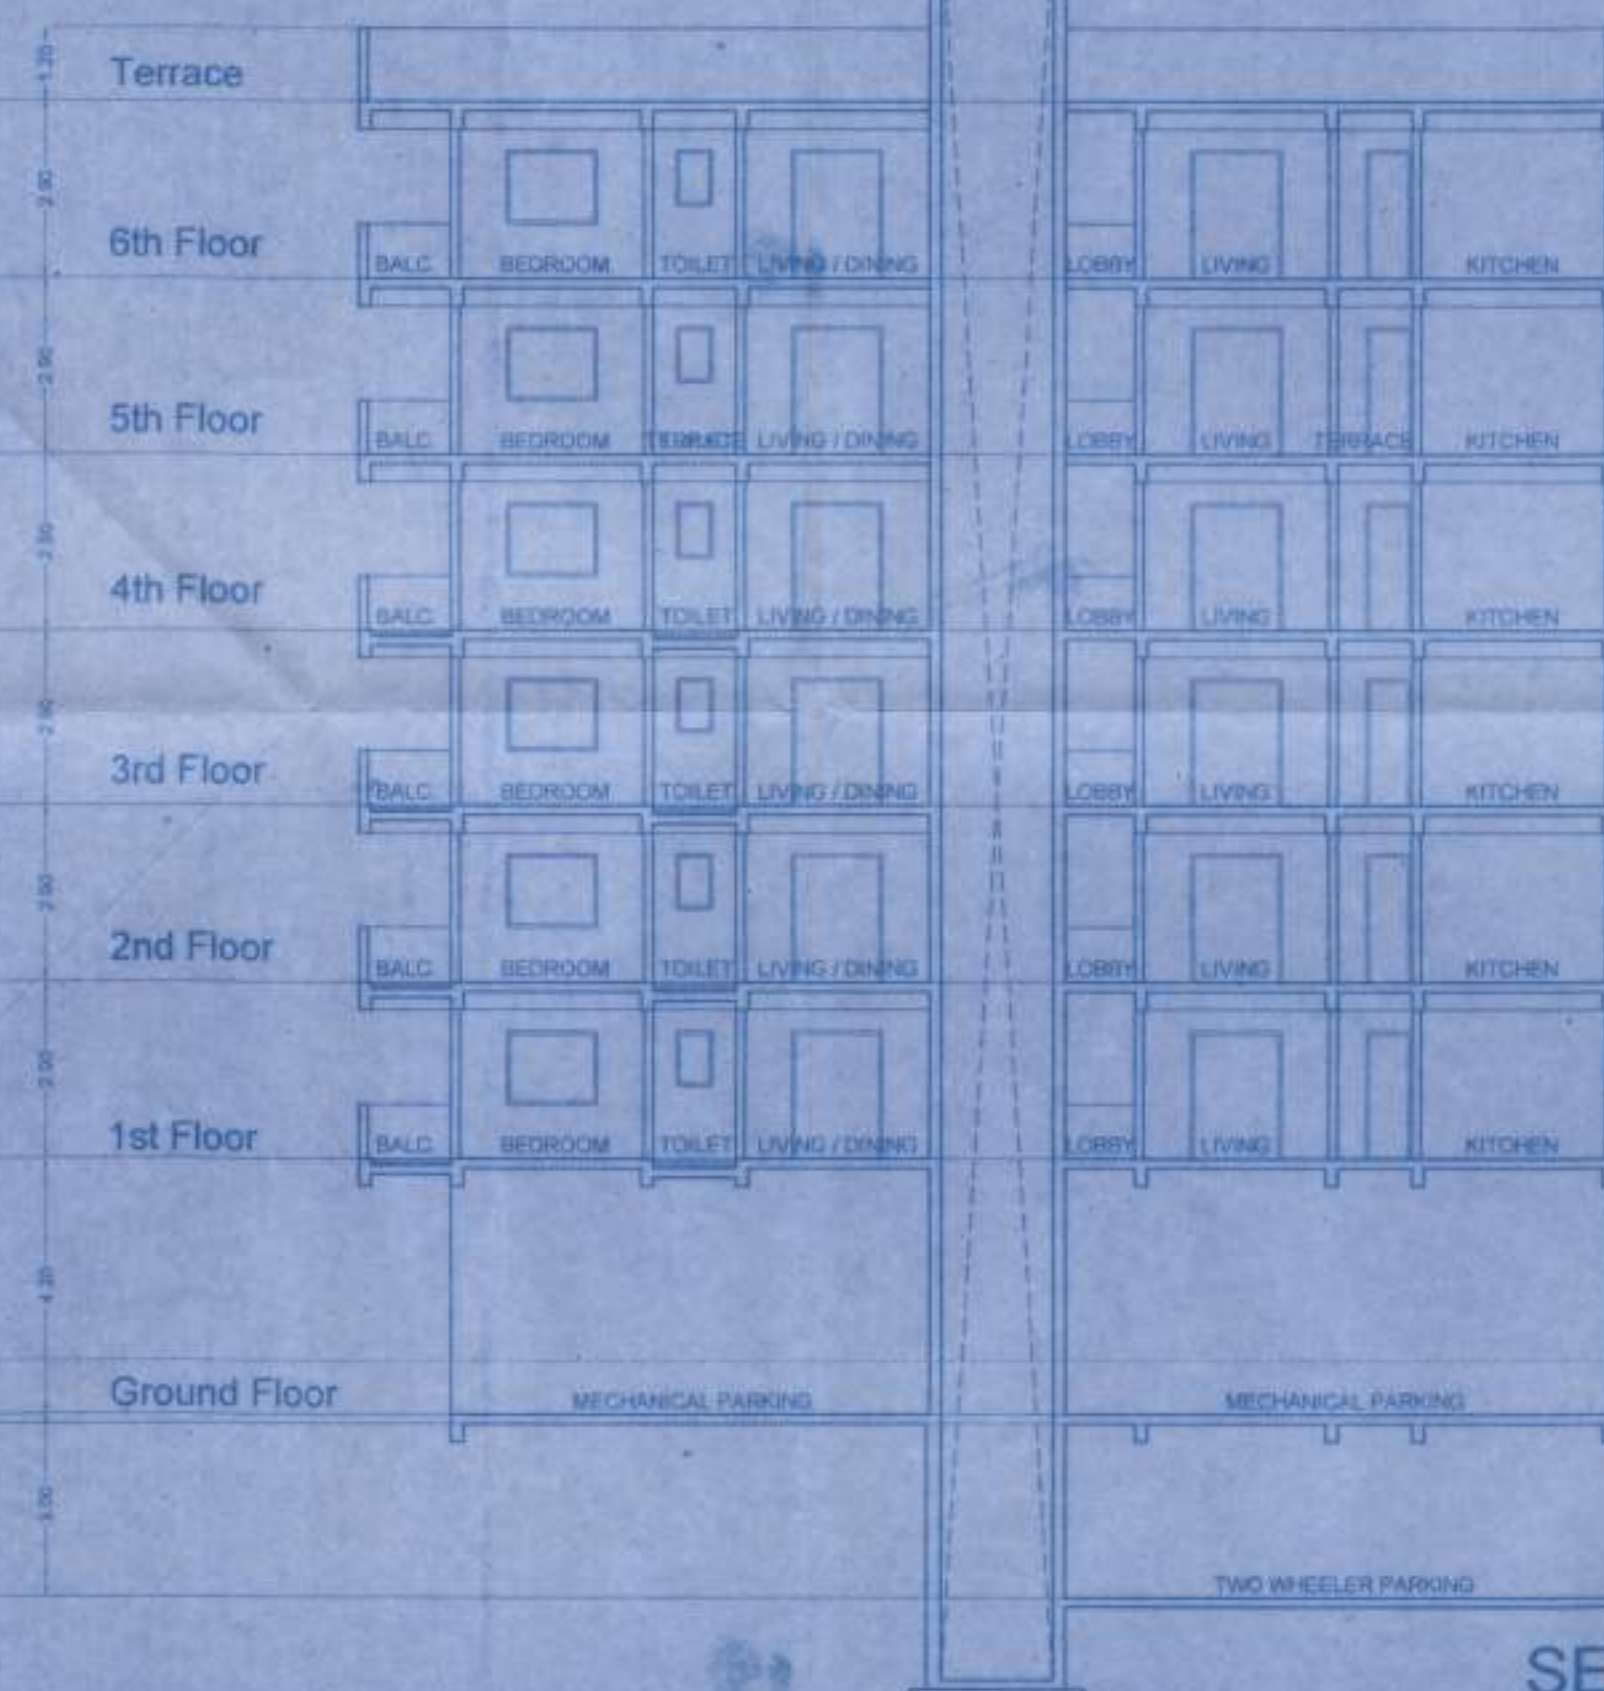


SECTION A-A

WING - A

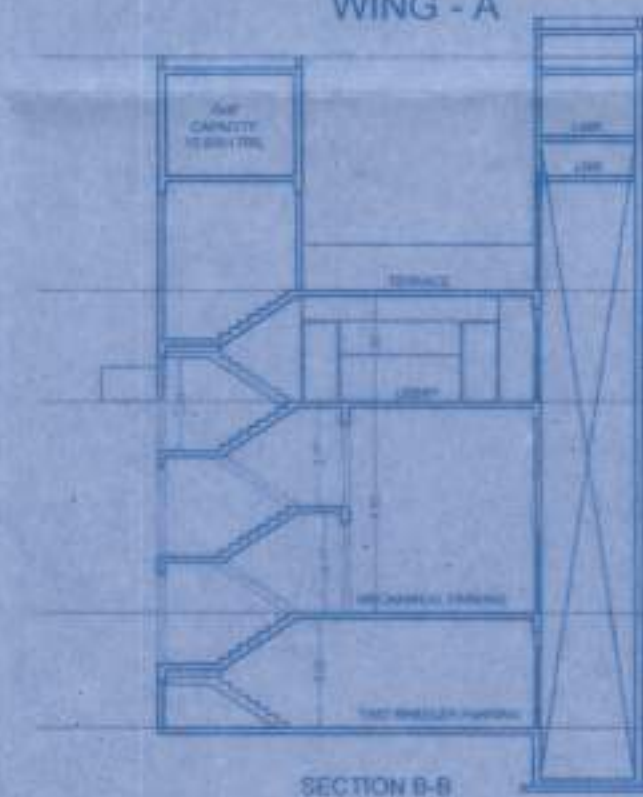

WING - A

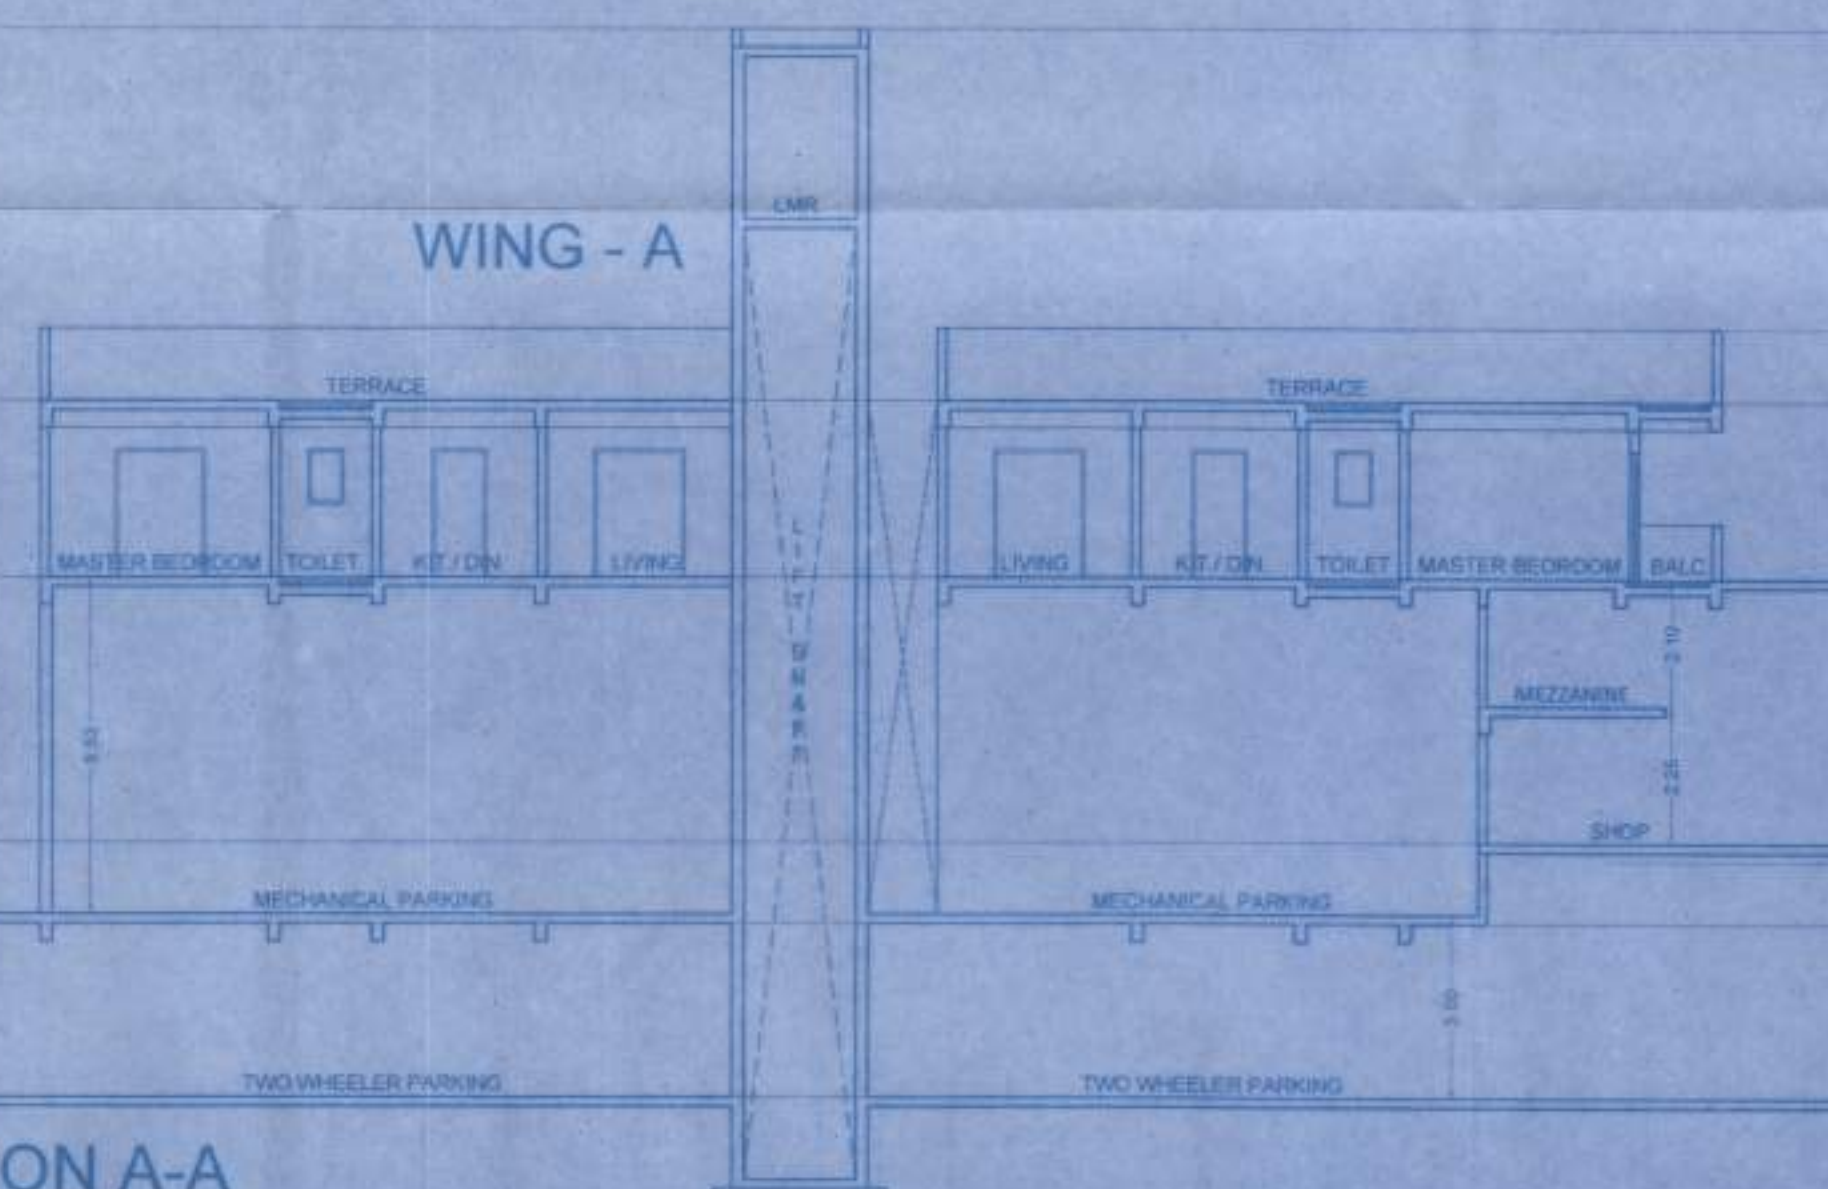

LMR TOP LEVEL
675.33 AMSL

TERRACE LEVEL
669.18 AMSL

FLOOR LEVEL 01
666.28 AMSL

G. FLOOR LEVEL 00
661.93 AMSL

BASEMENT LEVEL
657.75 AMSL

WING - B

LMR TOP LEVEL
688.50 AMSL

TERRACE LEVEL
682.35 AMSL

FLOOR LEVEL 06
679.45 AMSL

FLOOR LEVEL 05
676.55 AMSL

FLOOR LEVEL 04
673.65 AMSL

FLOOR LEVEL 03
670.75 AMSL

FLOOR LEVEL 02
667.85 AMSL

FLOOR LEVEL 01
664.95 AMSL

G. FLOOR LVL. 00
660.75 AMSL

G.L.
660.60 AMSL

BASEMENT LEVEL
657.75 AMSL

LMR TOP LEVEL
675.33 AMSL

TERRACE LEVEL
669.18 AMSL

FLOOR LEVEL 01
666.28 AMSL

G. FLOOR LEVEL 00
661.93 AMSL
ROAD
LVL. - 102.0
660.60 AMSL

BASEMENT LEVEL
657.75 AMSL

OWNER / PAH

MR. MAHENDRA S. LIPANE
FOR M/S. DARSHEEL GROUP

DESCRIPTION OF PROPERTY & PROPOSAL

PROPOSED LAYOUT OF BUILDING ON SR. NO. 30/1A/2,
AMBEGAOAN (KH), PUNE

NAME, ADDRESS & SIGNATURE OF THE ARCHITECT

Pinnac AECL Consultancy Pvt. Ltd.
DINESH CHANDRATRE
LIC. ENGINEER
'Pinnac House', Pinnac Memories,
S. No. 773+4, Kolhrud,
Pune - 411038

Drawn by: RUCHA
Date: 23/03/2021
Checked by: PRAJAKTA

Org. no.