

नविन निवासी व्यापारी दि: 31/03/2022
APPROVED SUBJECT TO CONDITION

APPROVED UNDER COMMENCEMENTS
CERTIFICATE NO. 4278/21


Building Inspector

Assistant Engineer P.M.



APPROVED

8

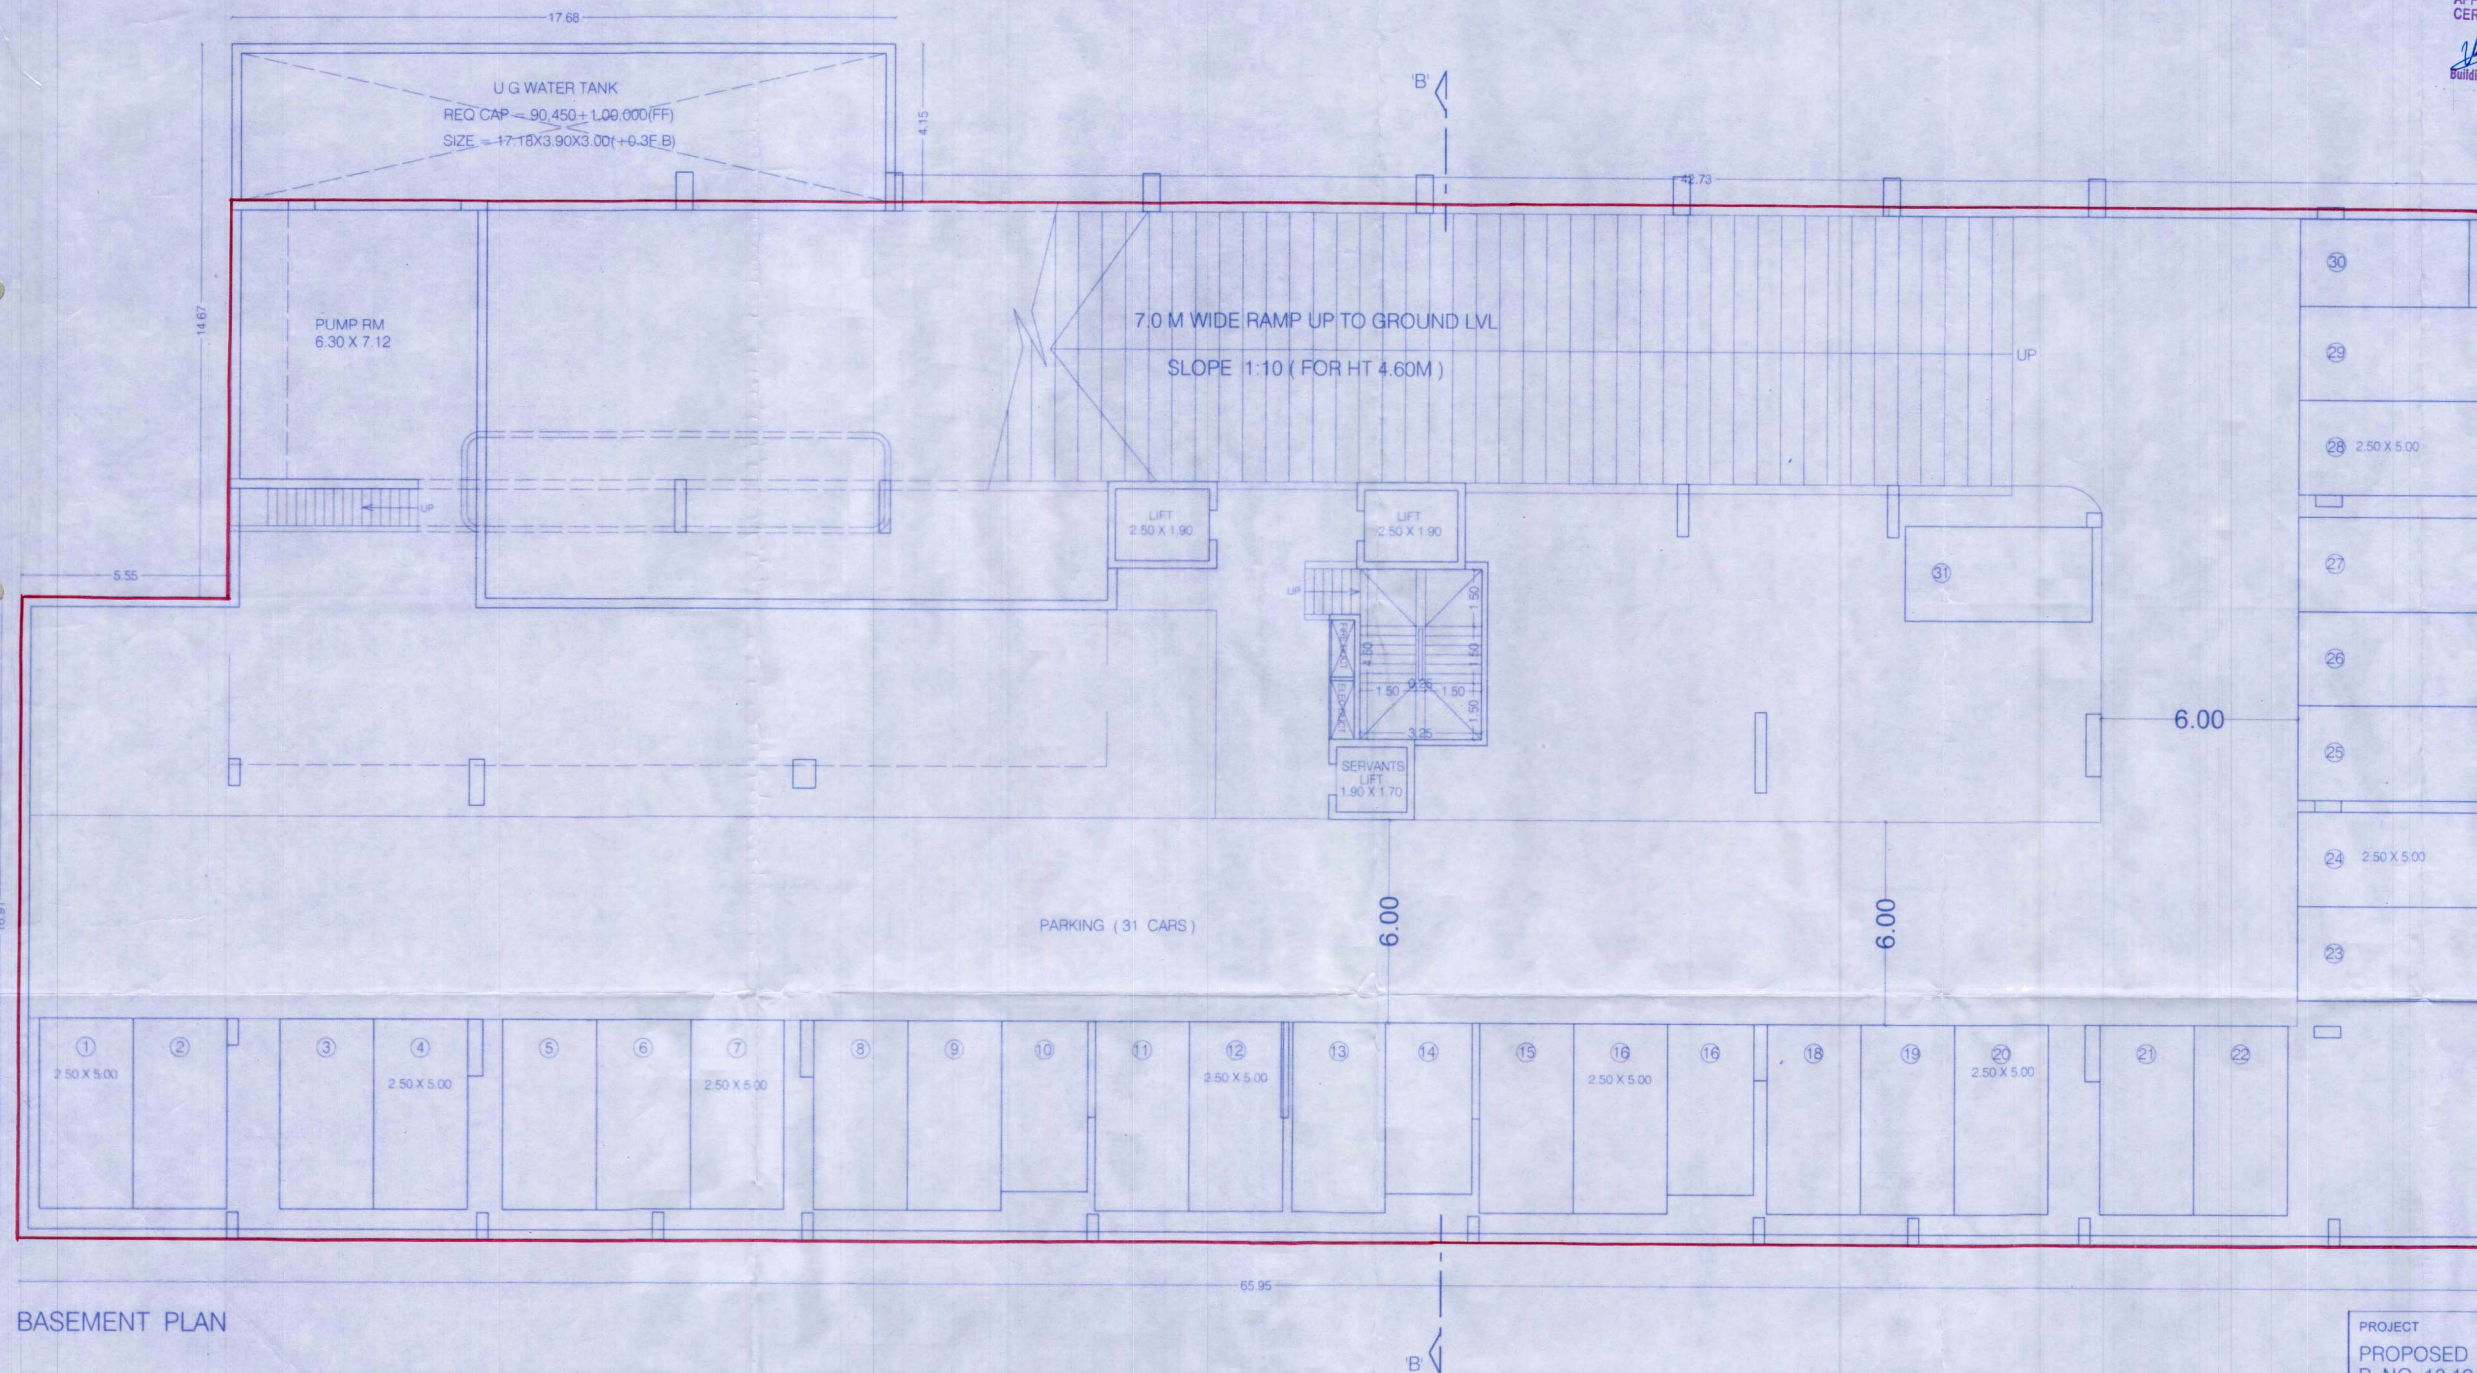

PROJECT

PROPOSED COMM. + RESI. BUILDING AT
P. NO. 13,19,20 S. NO. 46, C.T.S. NO. 3923
C.T.S. NO. 3923, PARVATI, PUNE. 411009

P. NO. 13.19.20 S. NO. 46. C.T.S. NO. 3923

C.T.S. NO. 3923, PARVATI, PUNE. 411009

OWNERS NAME, ADDRESS & SIGN

M/S.ARCO ENGINEERS
THROUGH PARTNERS

THROUGH PARTNER

Siman

MR. ROHAN SATISH NIMANI

ADDRESS - C/50, ABHIMANSHRE SOCIETY, PASHAN ROAD, PUNE-411008

ARCHITECT

PANDIT JOSHI AND ASSO

216, NARAYAN PETH,
PUNE- 411030

PUNE- 4110

ARCHITECTS SIG

SCALE = 1 : 100

22032022