
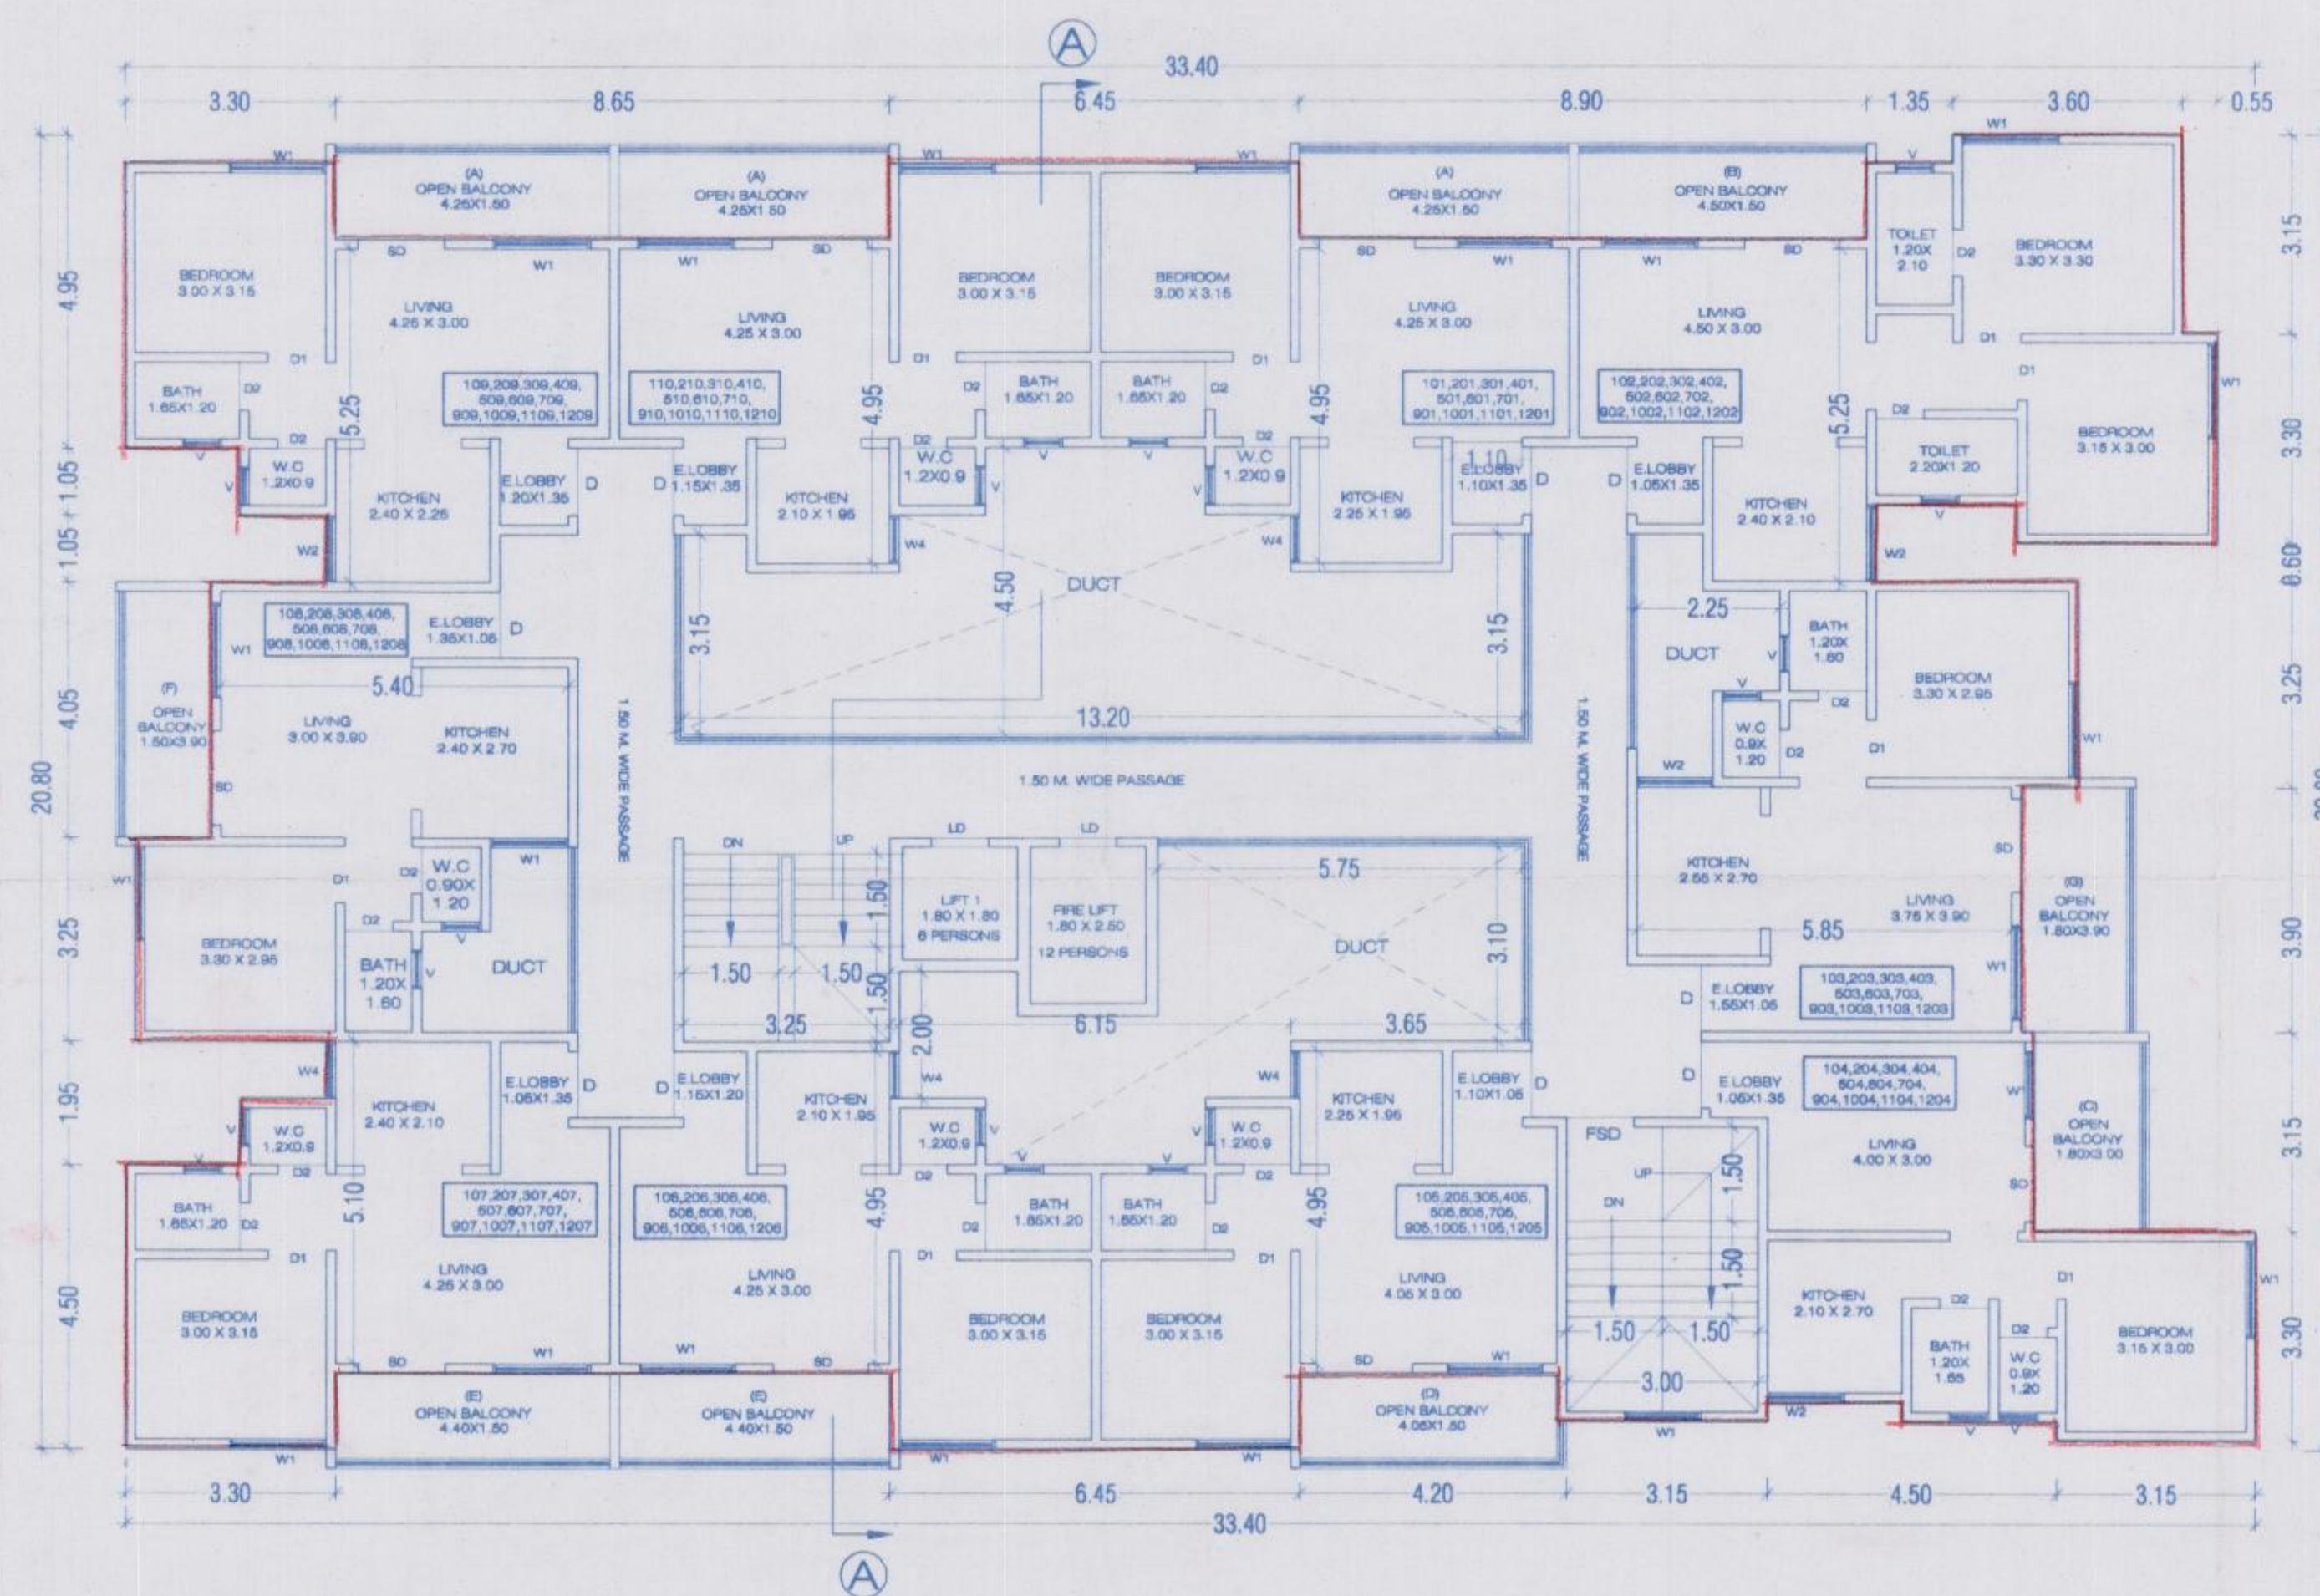
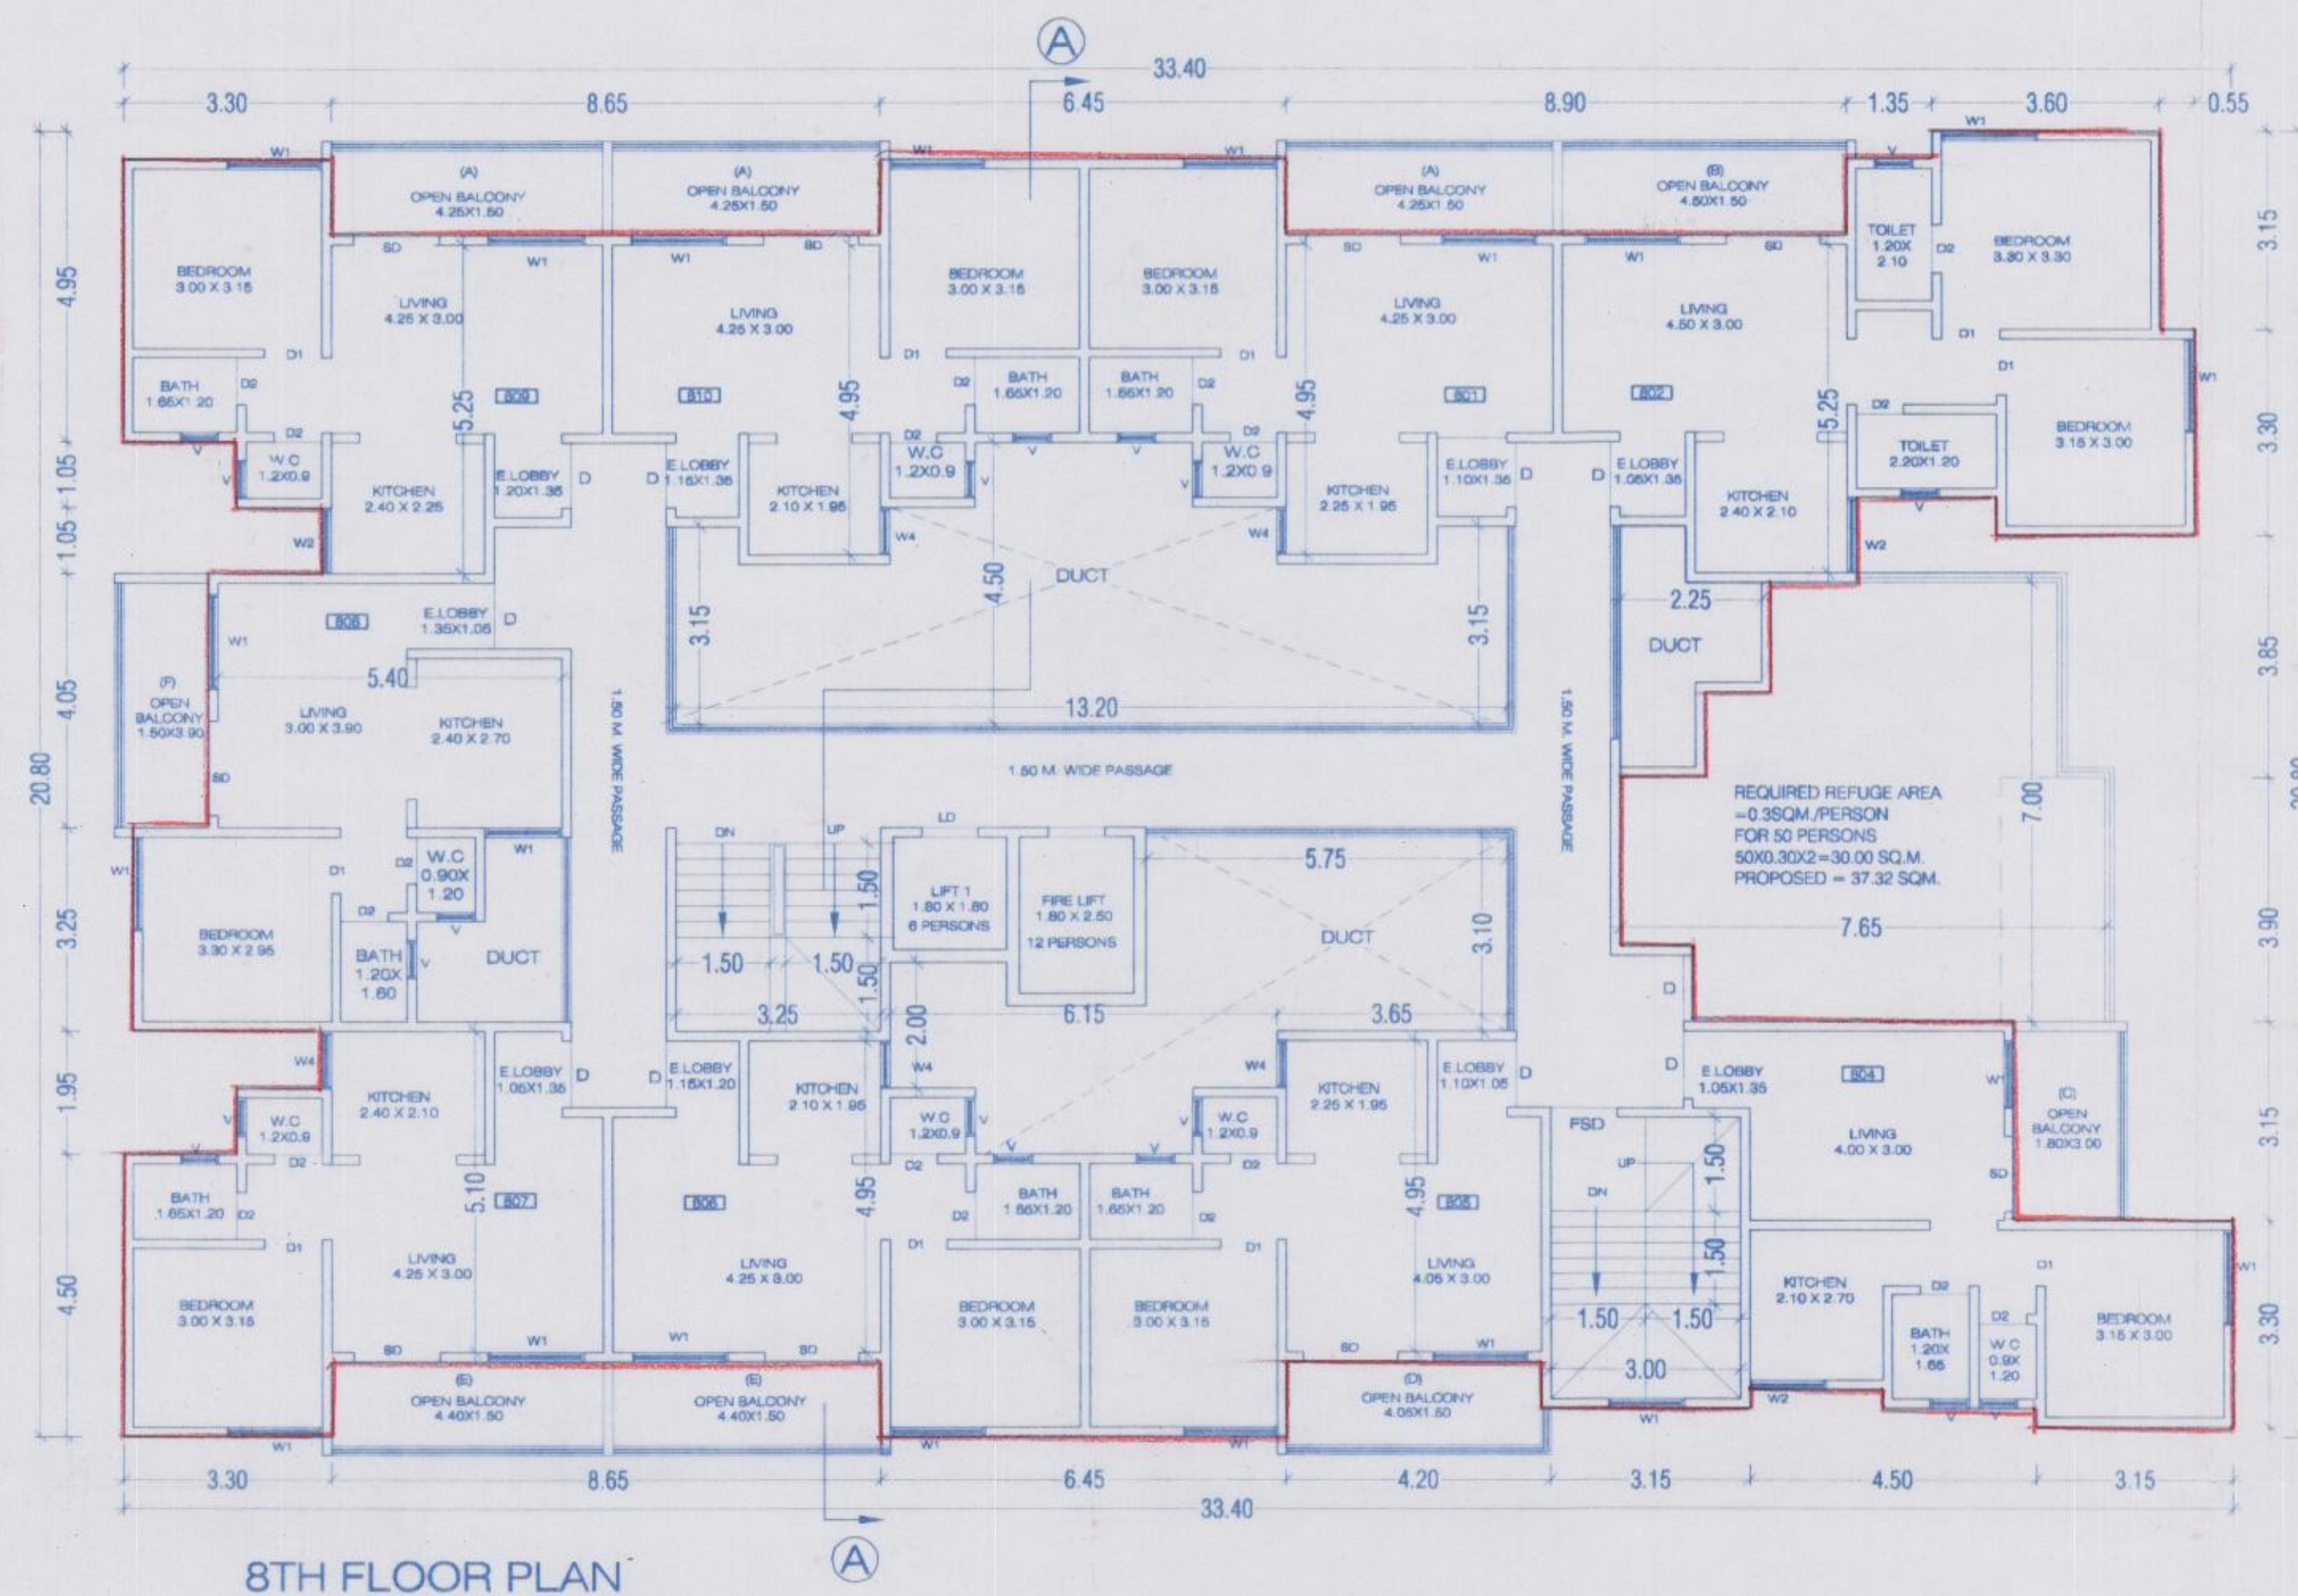
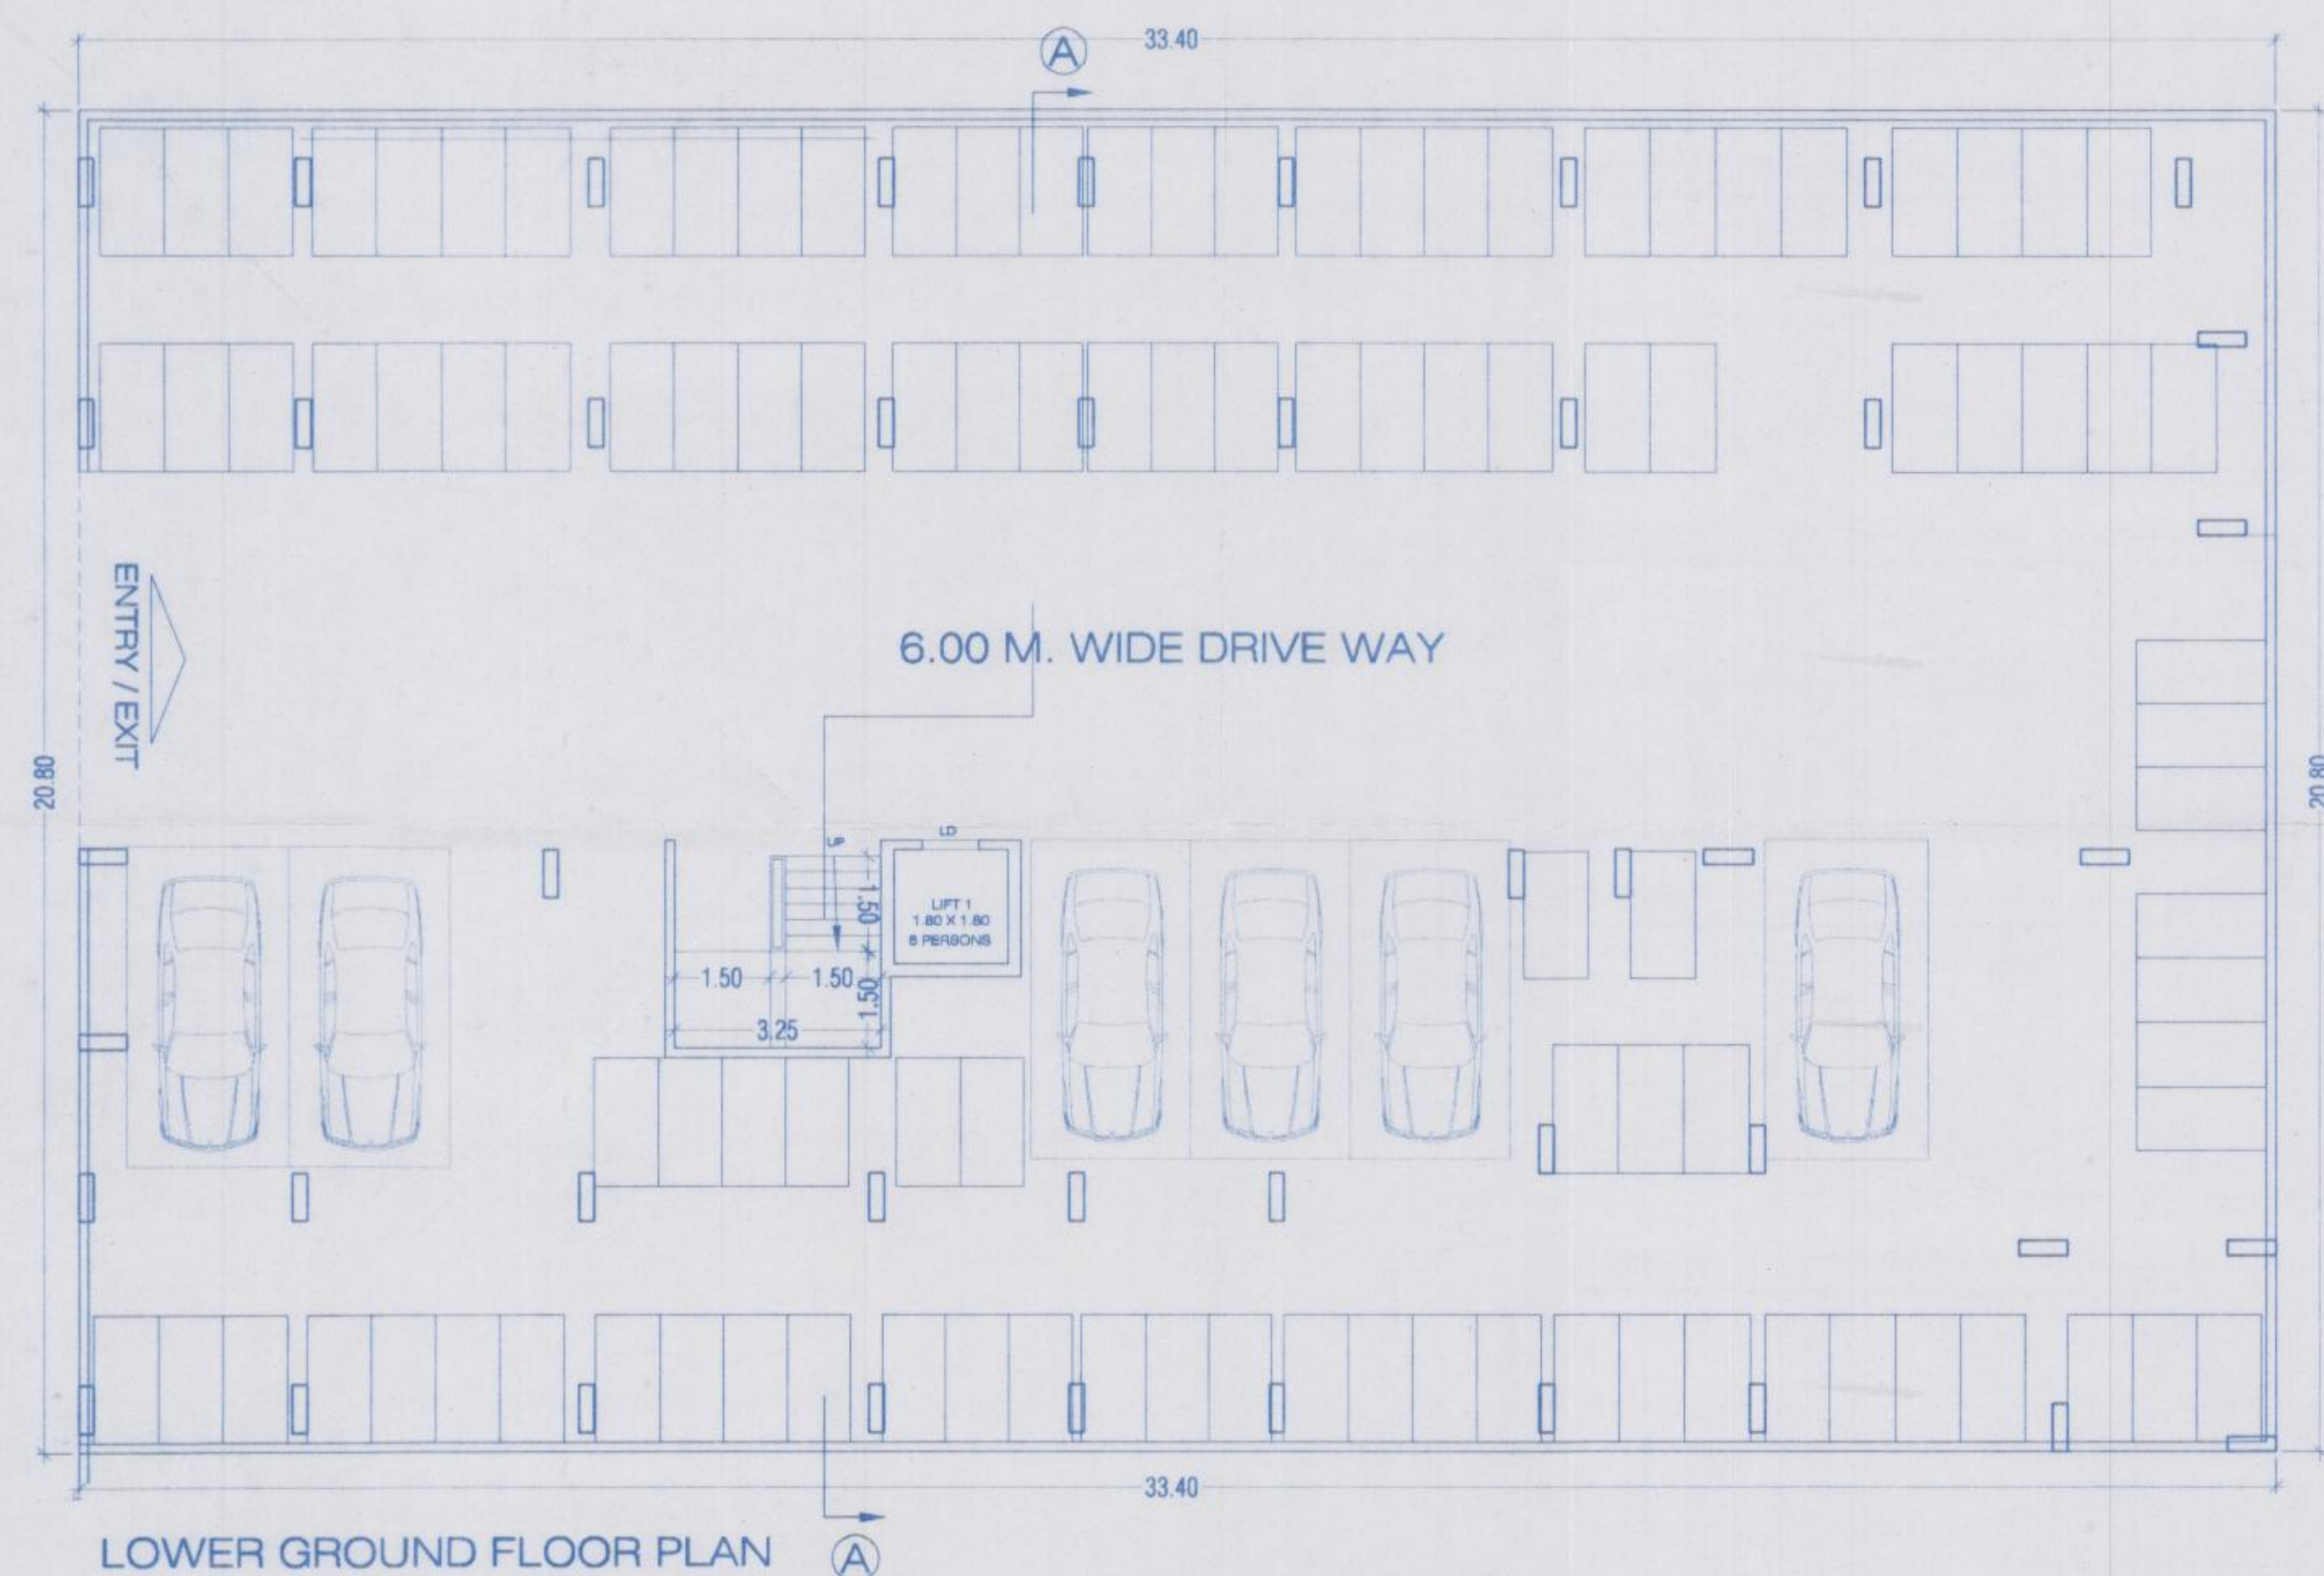
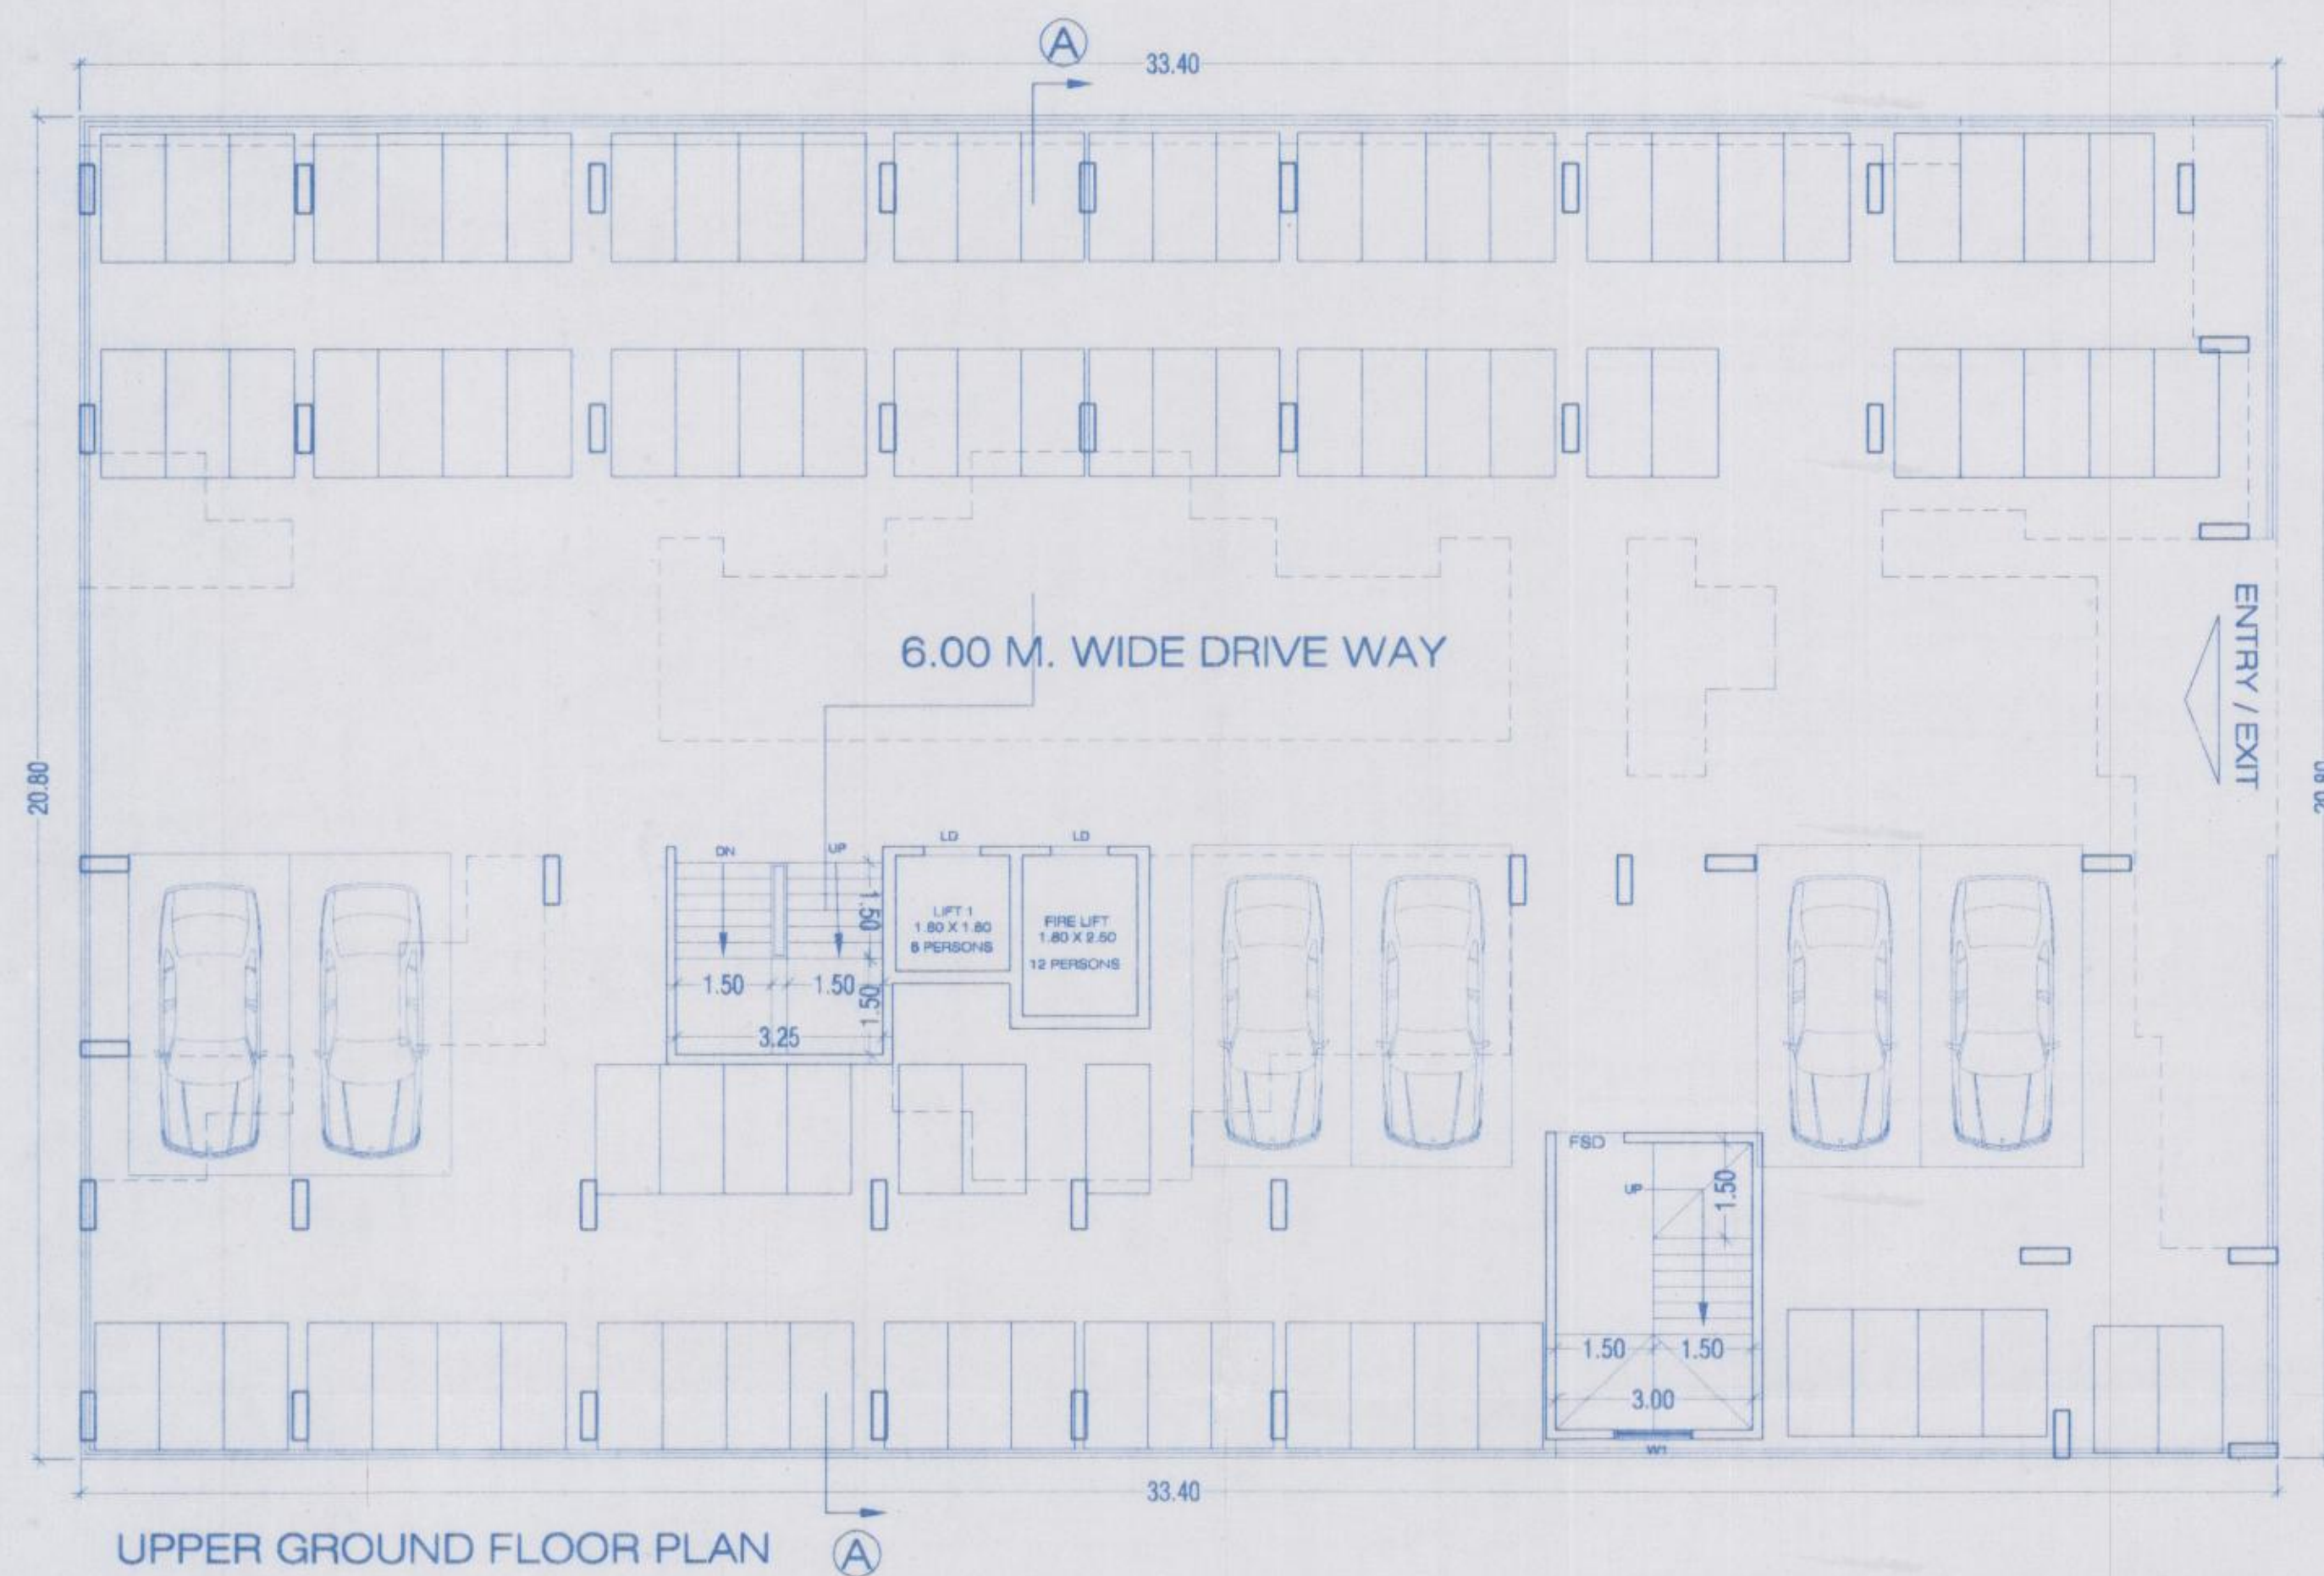


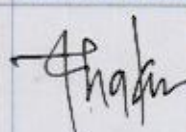

STAMP OF APPROVAL 2/12

Approved as amended in
subject to conditions mentioned in Annexure 'A'
of letter No. 102/13479 of 2019
S. No./G. No./CTS No. 102/13479 of 2019
Dated 29/06/2019
Metropolitan Commissioner and
Chief Executive Officer
Pune Metropolitan Regional Development Authority, Pune

BUILDING : A

OWNERS NAME		OWNERS SIGN		
M/S REAL BUILDICON BUILDERS AND DEVELOPERS THROUGH		D. M. R. N.		
1. MR. DEVIJ MANSINGH NAIK				
2. MR. RAMESH MALLAIAH AKULA				
PROJECT :				
REVISED RESIDENTIAL BUILDINGS				
AT S. NO. 72/1/B/1(PT), 72/1/B/2 AT VILLAGE :- VARALE, TAL :-MAVAL,PUNE				
ARCHITECT	ARCHITECT'S SIGN	SCALE	1:100	NORTH 
AJIT V. THAKUR (CA/98/20454)		DATE	15.06.2019	
AJIT THAKUR AND ASSOCIATES OFFICE NO. 10, R.M. CORNER, NORA SHANKAR NAGAR, PAUD ROAD, KOTHRU, PUNE - 411038		DRAWN BY	FAS	
		CHECKED BY	AVT	
		JOB NO.		
		DRG. NO.		