

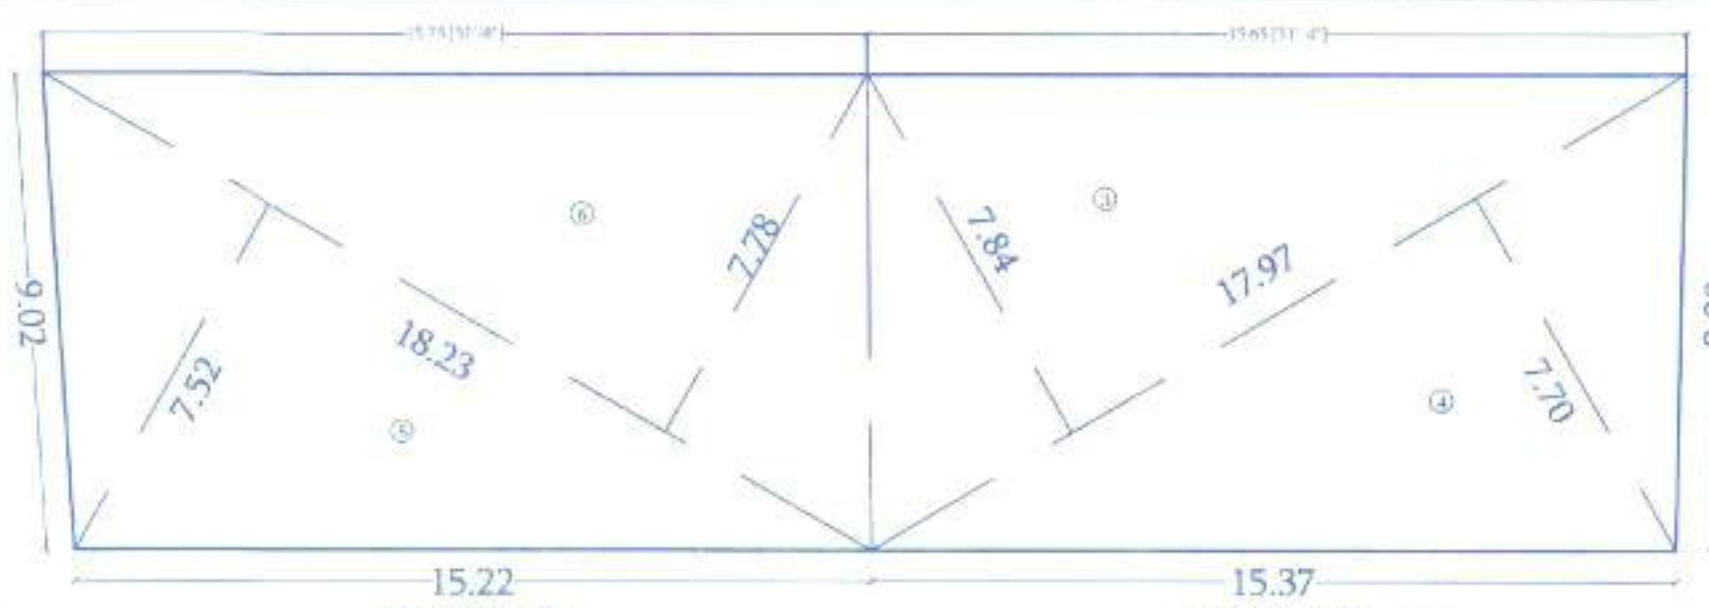


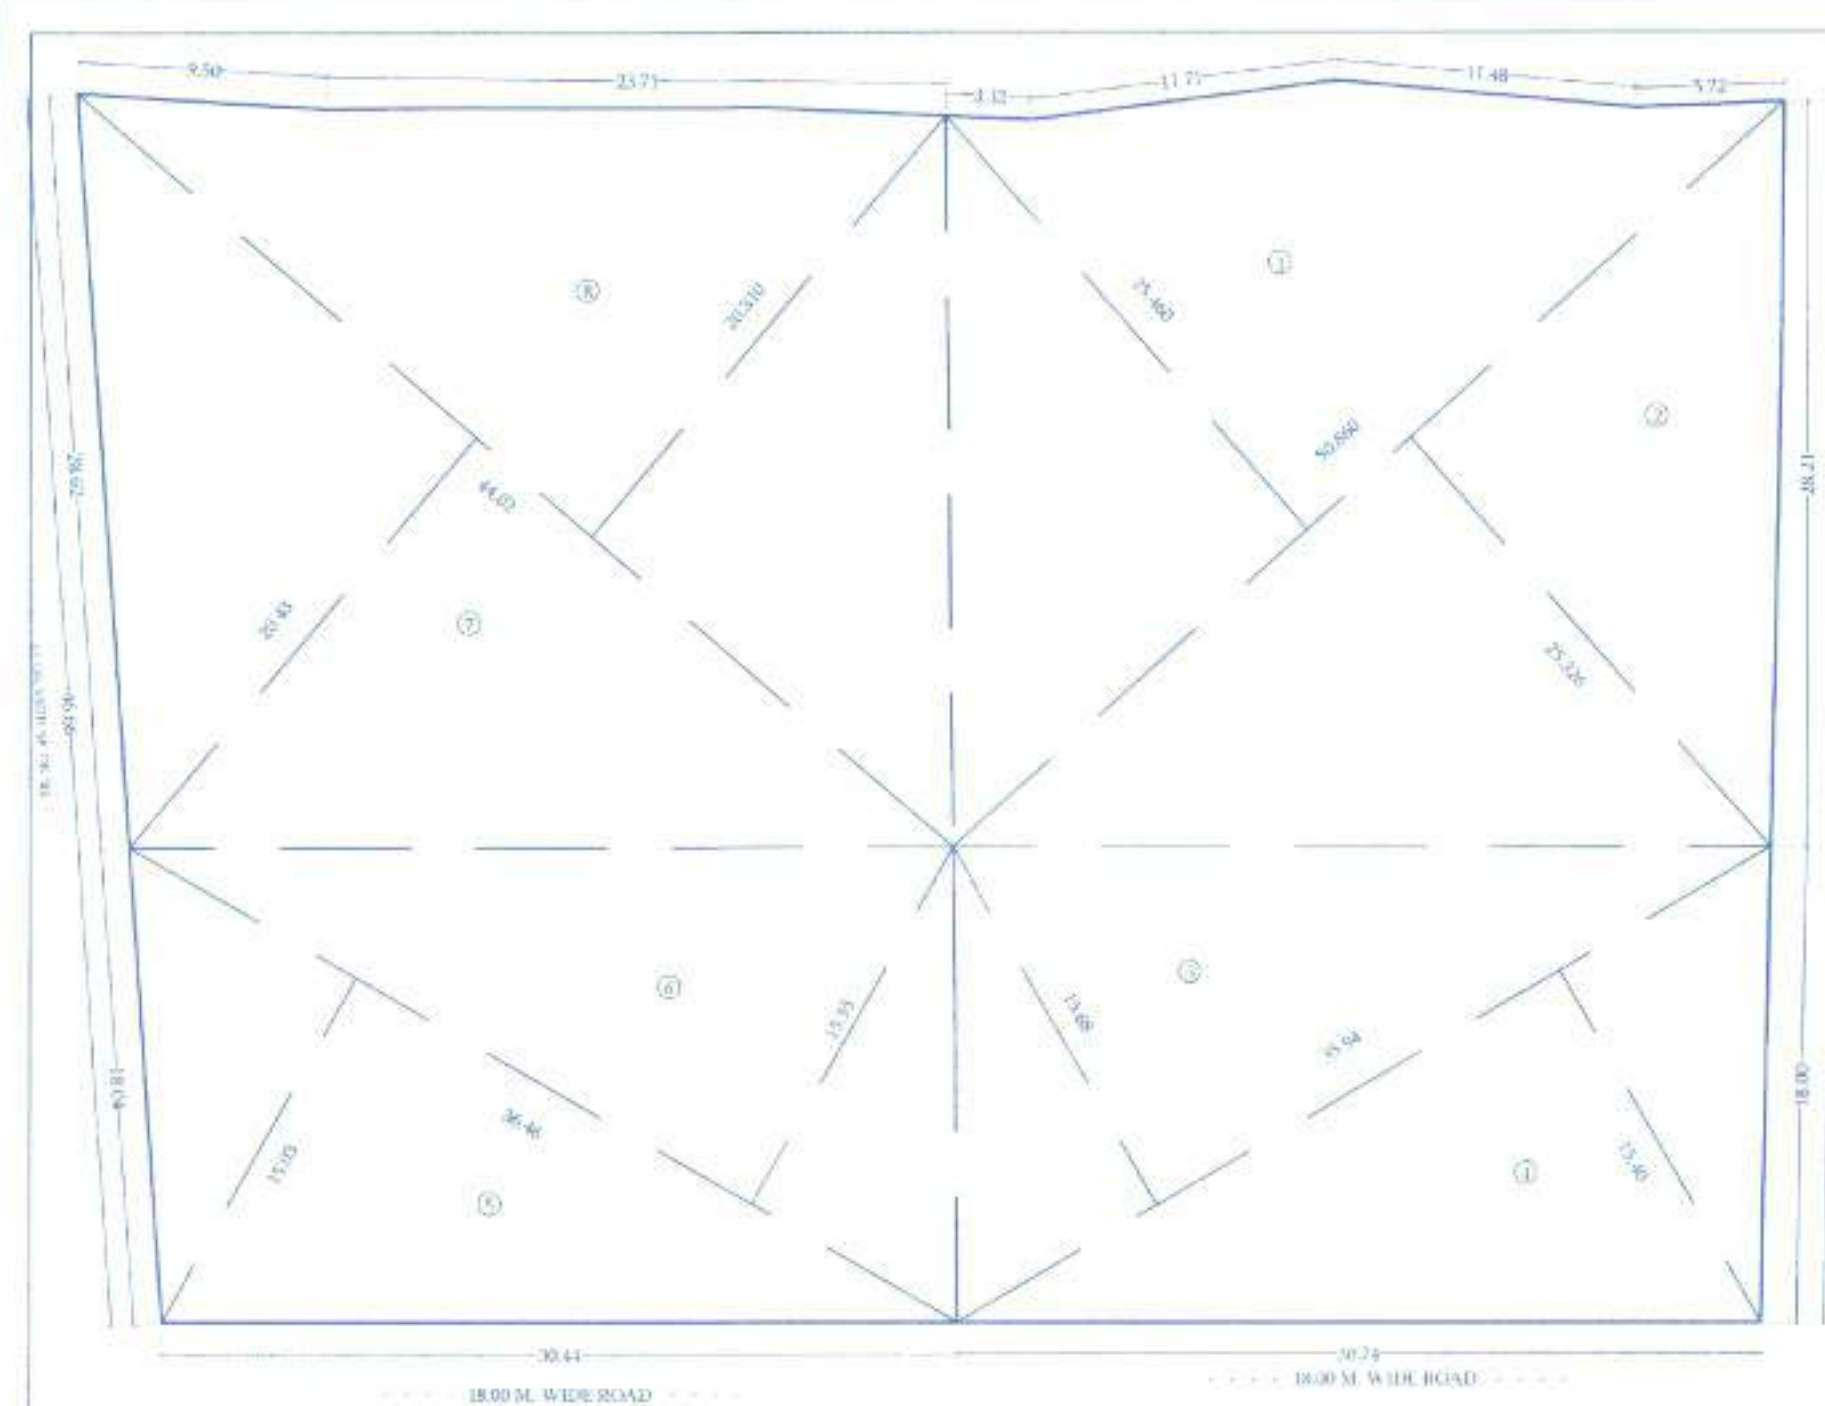


S. NO.	DIMENSIONS				AREA IN SQ. YDS.
1	0.50 x	50.560	x	25.460	= 64.41
2	0.50 x	50.660	x	25.426	= 64.41
3	0.50 x	35.440	x	15.680	= 281.2
4	0.50 x	35.940	x	15.400	= 276.7
5	0.50 x	36.460	x	15.030	= 273.99
6	0.50 x	36.460	x	15.550	= 283.3
7	0.50 x	41.020	x	20.430	= 449.9
8	0.50 x	44.030	x	20.520	= 447.7
	TOTAL				= 1907.9

ROAD WINDING AREA CALCULATION S.N.O.45 HBNA NO. 2/7 SR.NO.45/2/3						
Sl NO	Dimensions					AREA IN SQ.MTS
3	0.50	x	15.940	x	15.600	= 281.1
4	0.50	x	15.950	x	15.400	= 276.2
5	0.50	x	16.460	x	15.030	= 273.9
6	0.50	x	16.460	x	15.150	= 283.1
TOTAL						= 1114.3

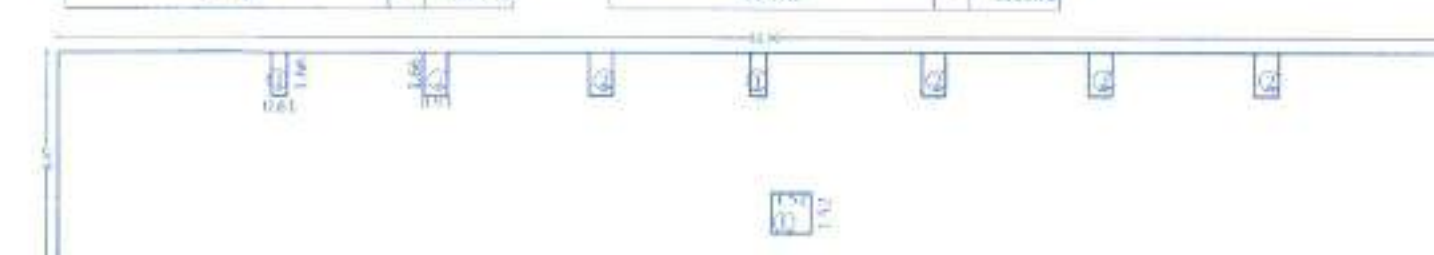

UPPER GROUND FLOOR AREA CALCULATION						
B NO	DIMENSION					AREA SQUARED
A	1	x	53.99	x	8.07	= 435.51
DEDUCTION						
1	2	x	0.51	x	1.66	= 0.85
2	5	x	0.91	x	1.66	= 1.51
L	1	x	1.52	x	1.52	= 2.30
TOTAL						= 432.85
435.50 - 11.66						= 423.85

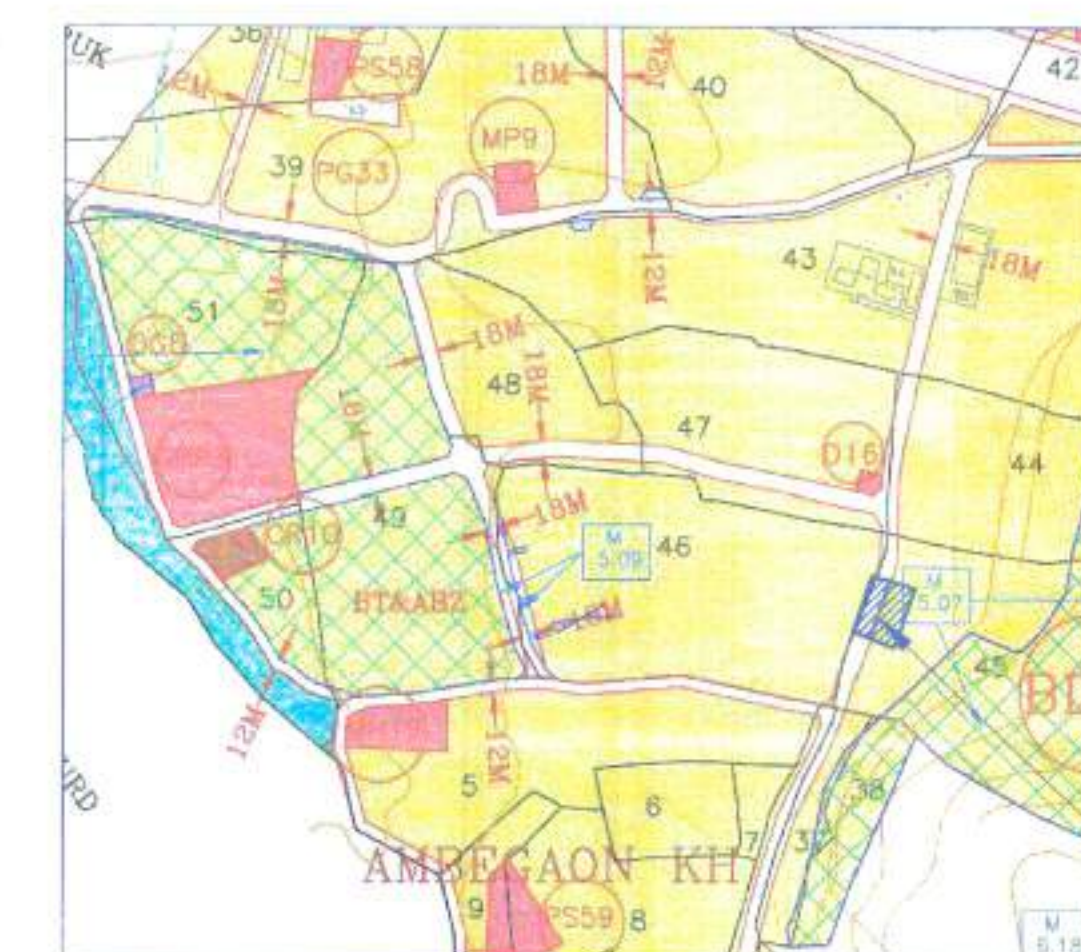

PROPOSED SITE

A	AREA STATEMENT	SQ.M.
1	Area of P&I	
	(Minimum area of a job to be considered) =	3050.00
	(a) As per ownership document (7/72 C/S extract)	3050.00
	(b) As per measurement sheet	3304.16
	(c) As per site	0.00
2	Deductions for	0.00
	(a) Area under Road widening Area	1115.36
	(b) Area under Dry Reservation	0.00
	(c) Total Deduction	
	Total (a + b) =	1115.36

F.S.I. STATEMENT IN SQ.M.									
FLOOR	NET R/U/P AREA			LIFT AREA (COMM)	LIFT AREA	STRETCHER LIFT AREA	WING HEIGHT		TEN NO.
	COMM.	RES.	TOTAL				from Gr. Rd.	from First Fl.	
BASEMENT FL.	0.0	0.0	0.00						0
LOWER GROUND FL.	0.0	0.0	0.00						0
UPPER GROUND FL.	423.81	0.0	423.81						0
MEZZ.FIRST FL.	233.67	473.53	707.20	2.31	3.61	4.75	15.30	11.40	6
SECOND FL.	512.02	473.53	985.55						6
THIRD FL.	512.02	473.53	985.55						6
FOURTH FL.	0.00	623.97	623.97						0
TOTAL.	1681.52	2044.56	3726.08	2.31	3.61	4.75	15.30	11.40	28.00

