



This is a system generated drawing as per the soft copy submitted by the Architect/ License Engineer

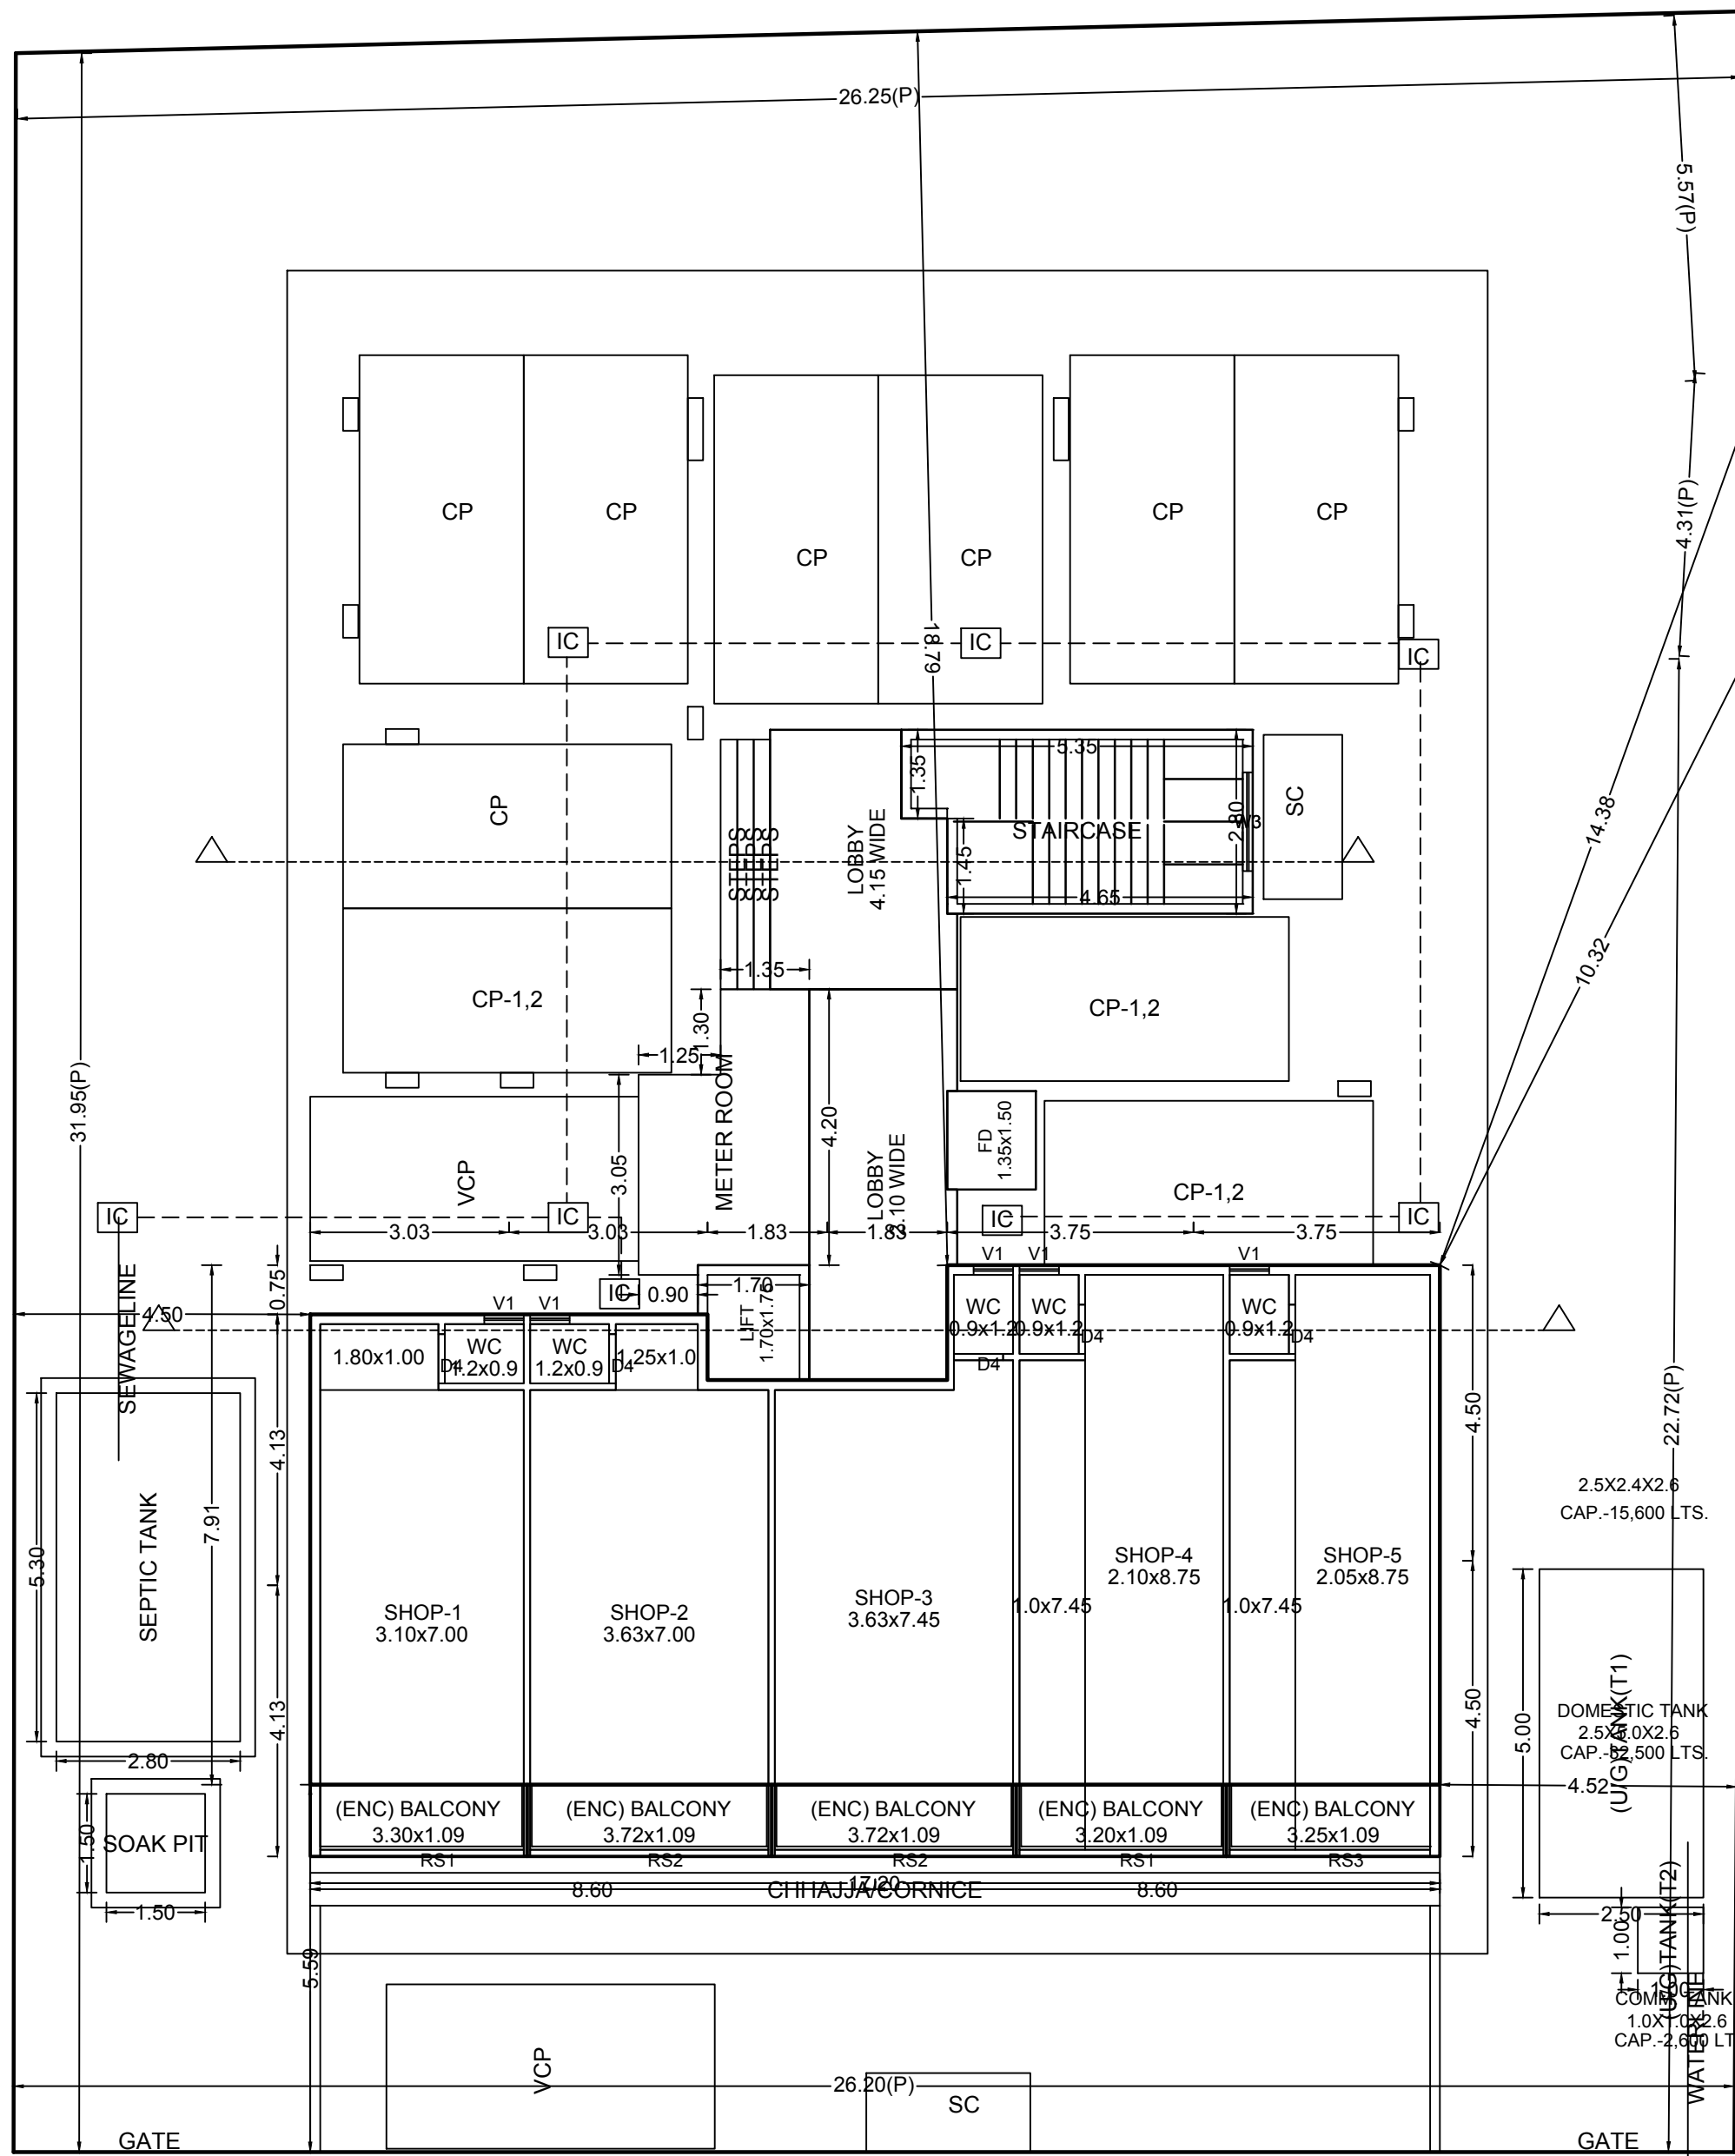


GROUND FLOOR PLAN

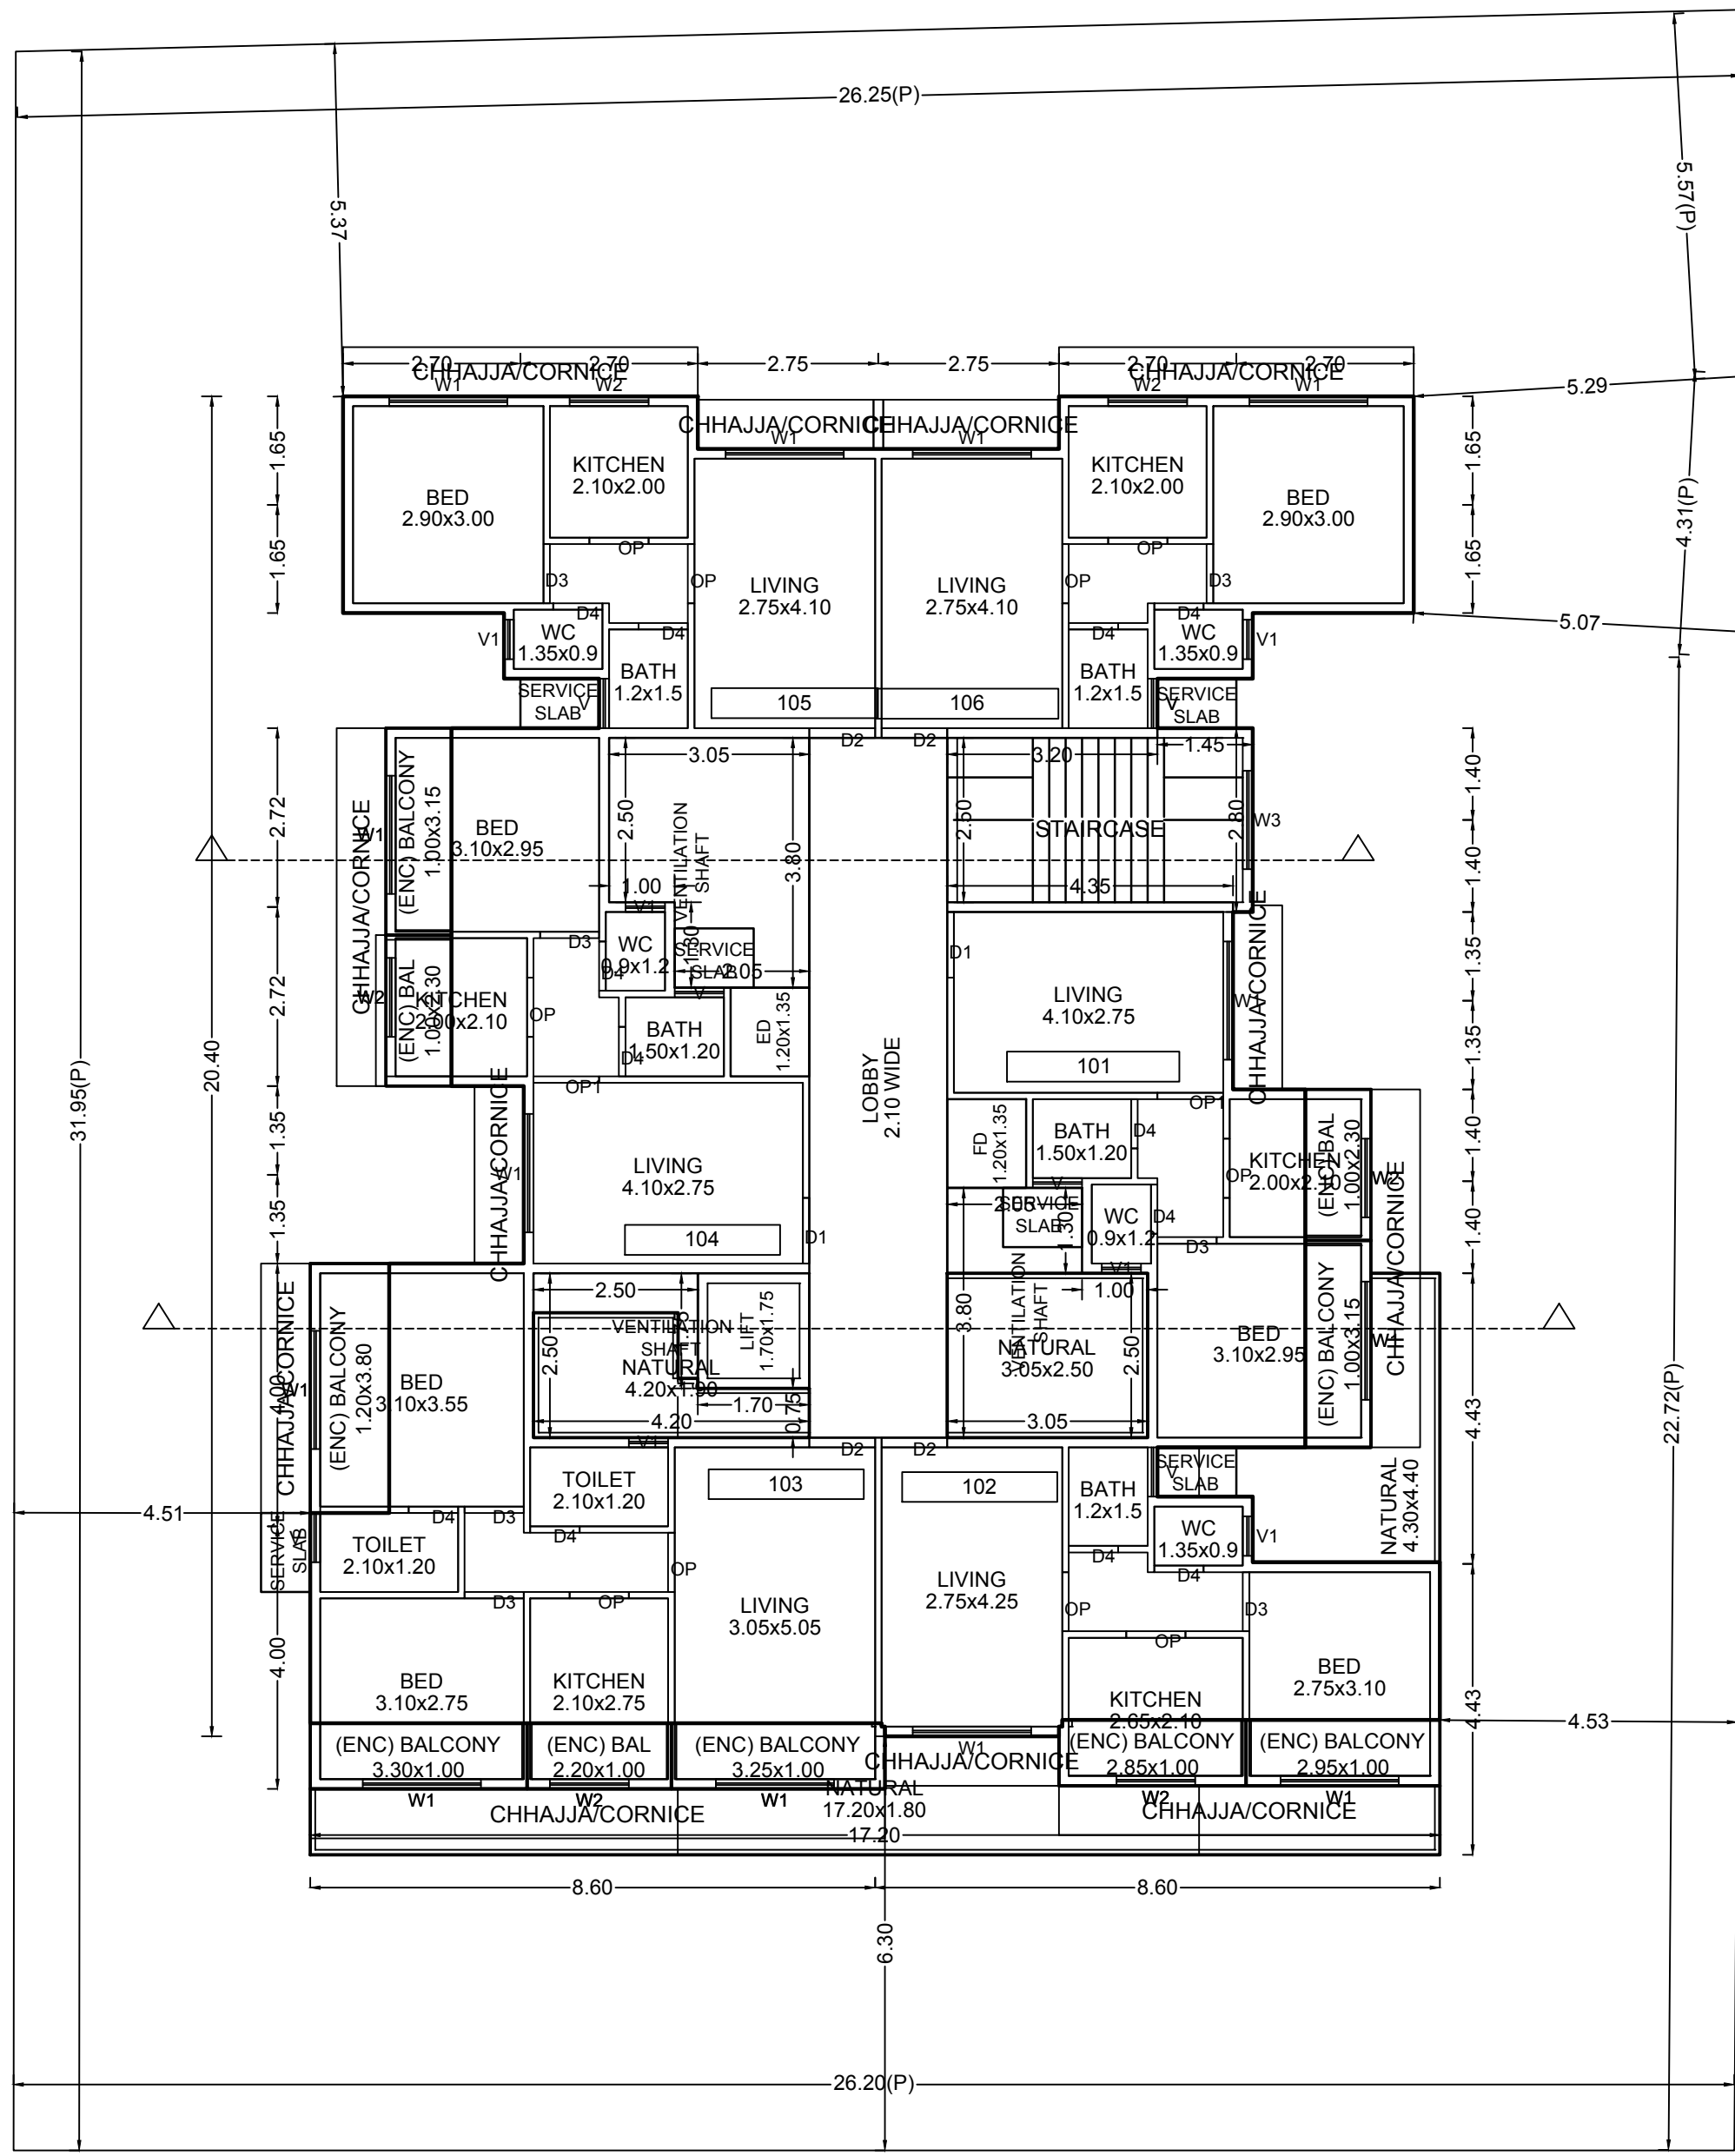


FIRST FLOOR PLAN

FLOOR WISE FSI STATEMENT: (YASH)									
FLOORS	COMM.	RESI.	IND.	SPEC.	BALCONY	PASSAGE	STAIR	LIFT	TENEMENTS
TERRACE FLOOR	0.00	0.00	0.00	0.00	0.00	0.00	0.00	0.00	0
SIXTH FLOOR	0.00	133.63	0.00	0.00	42.14	22.37	11.89	2.98	6
FIFTH FLOOR	0.00	183.17	0.00	0.00	33.09	22.37	11.89	2.98	6
FOURTH FLOOR	0.00	200.84	0.00	0.00	30.00	22.37	11.89	2.98	6
THIRD FLOOR	0.00	200.84	0.00	0.00	30.00	22.37	11.89	2.98	6
SECOND FLOOR	0.00	200.84	0.00	0.00	30.00	22.37	11.89	2.98	6
FIRST FLOOR	0.00	200.84	0.00	0.00	30.00	22.37	11.89	2.98	6
GROUND FLOOR	125.11	0.00	0.00	0.00	18.77	22.79	13.97	2.83	0
Total	125.11	1119.34	0.00	0.00	214.00	166.98	85.31	20.71	36

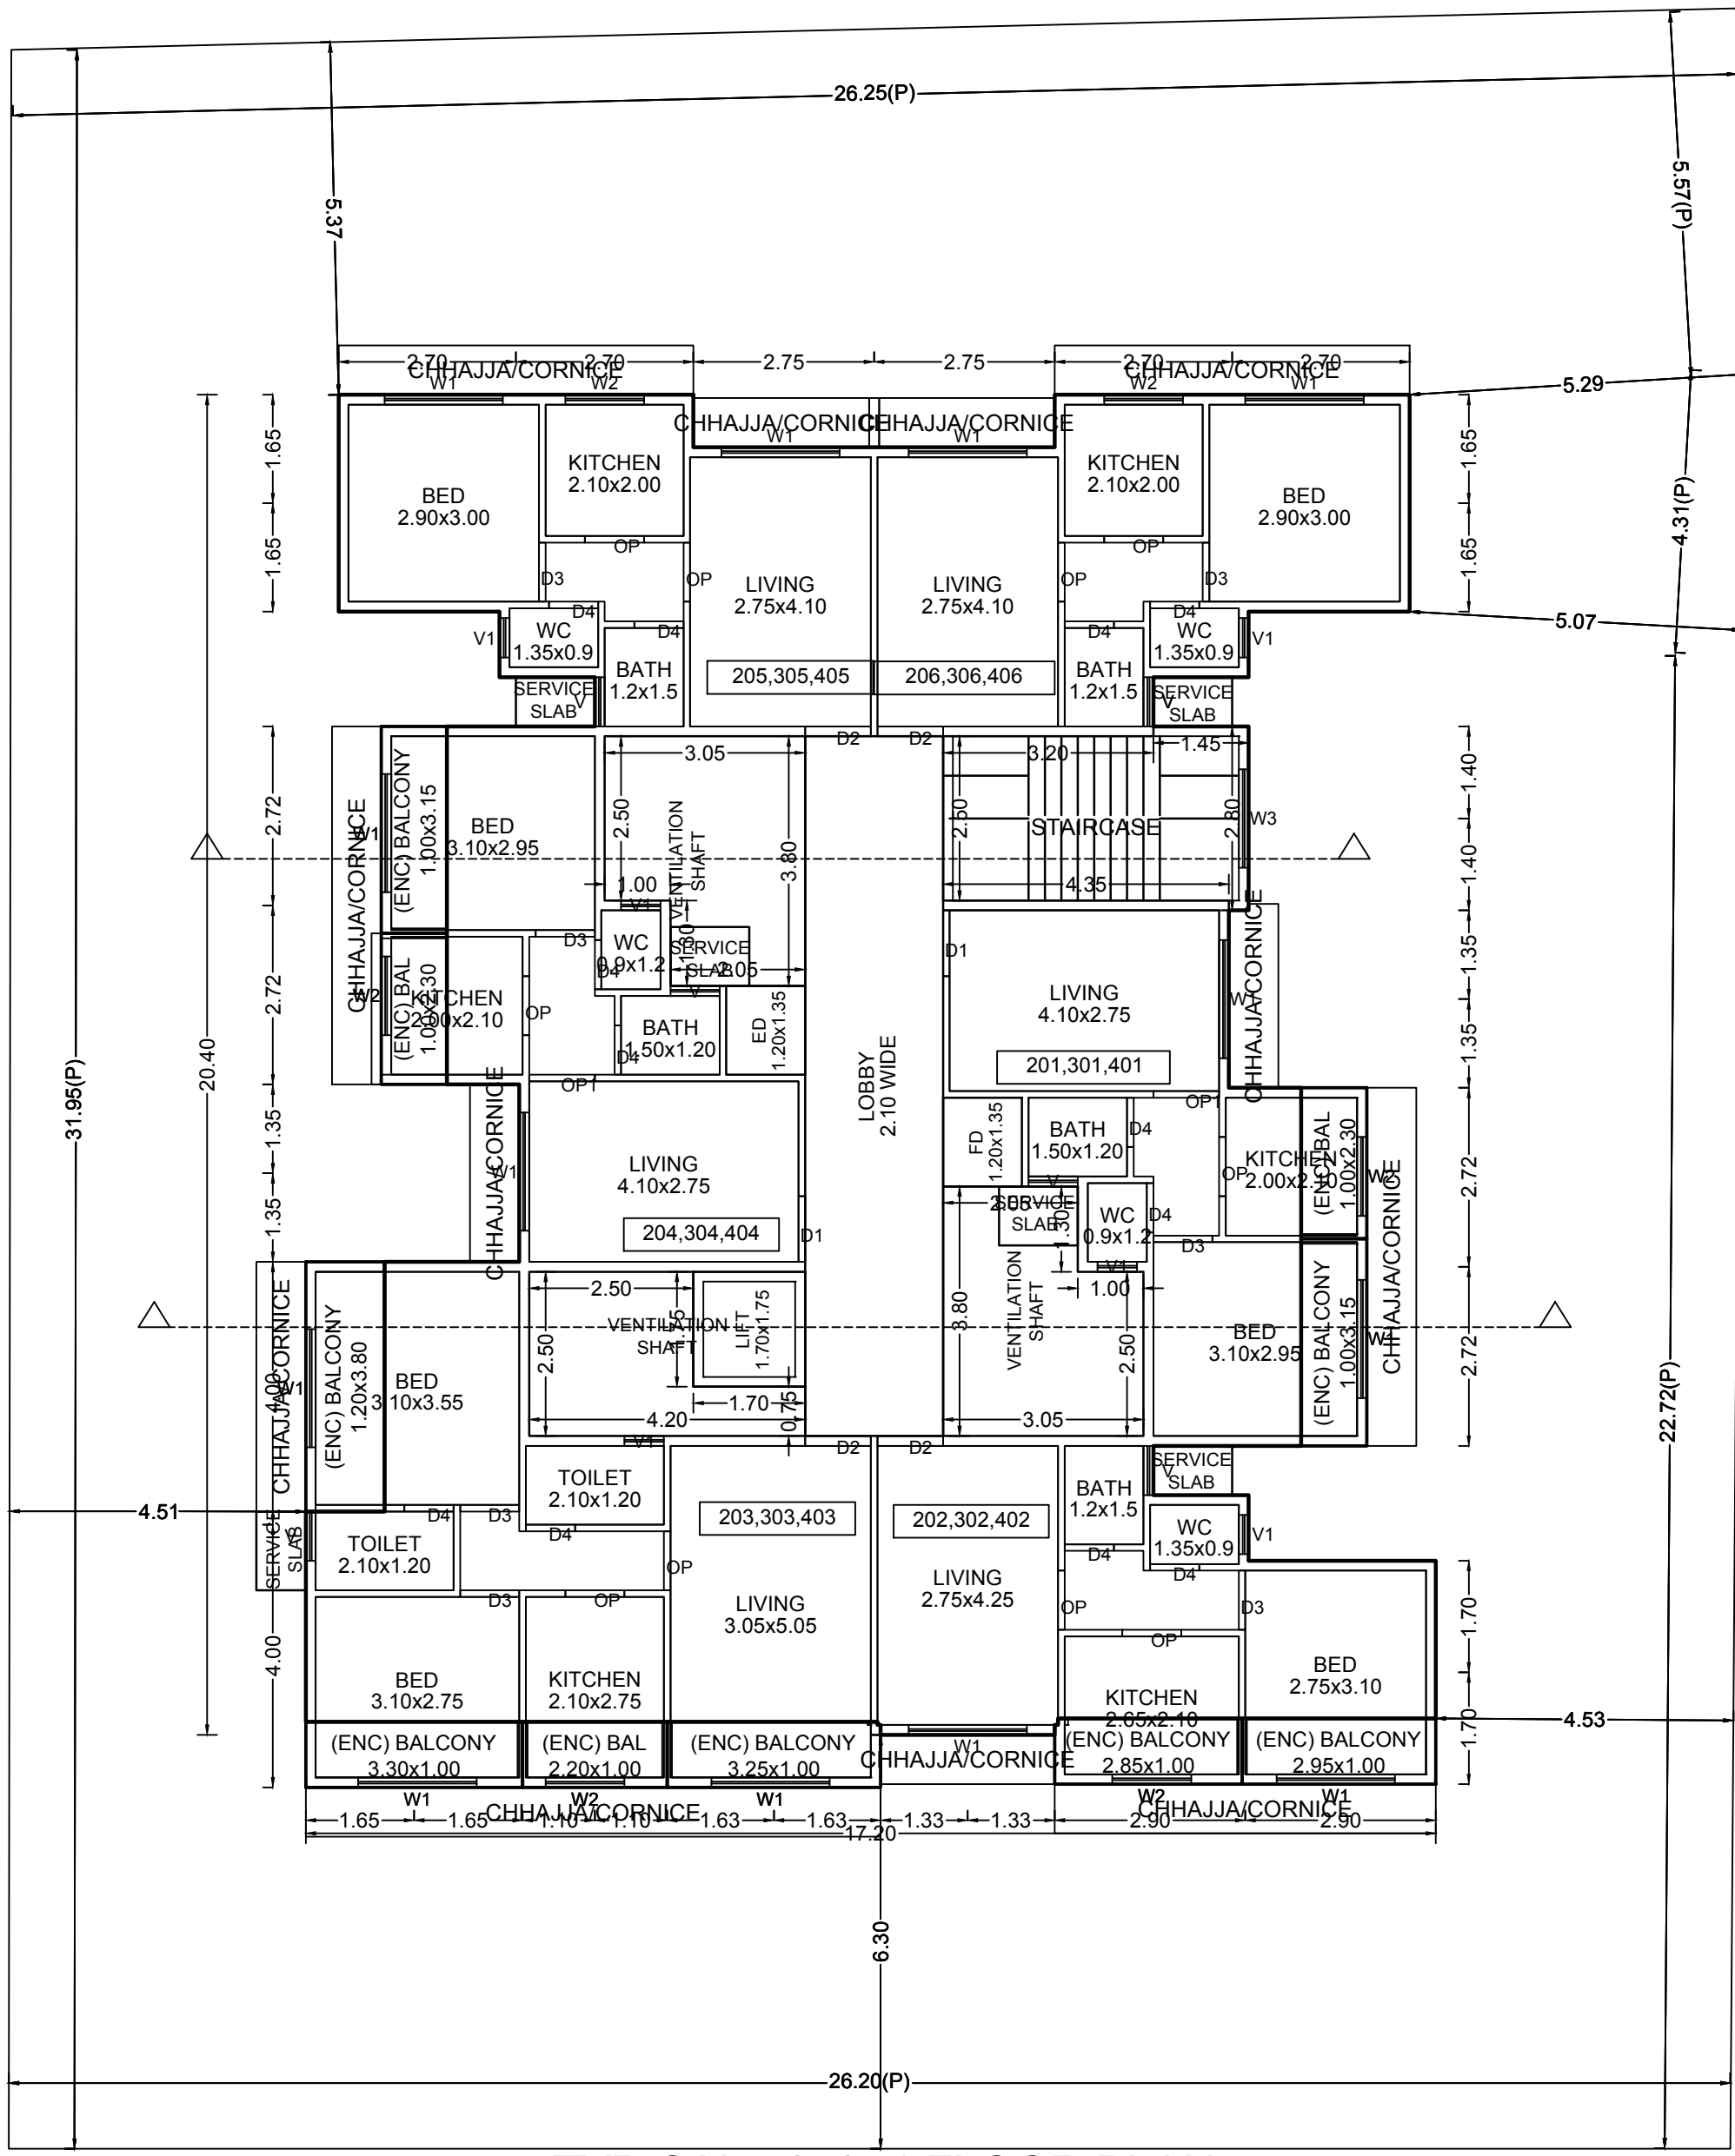

TYPICAL - 2, 3, 4 FLOOR PLAN

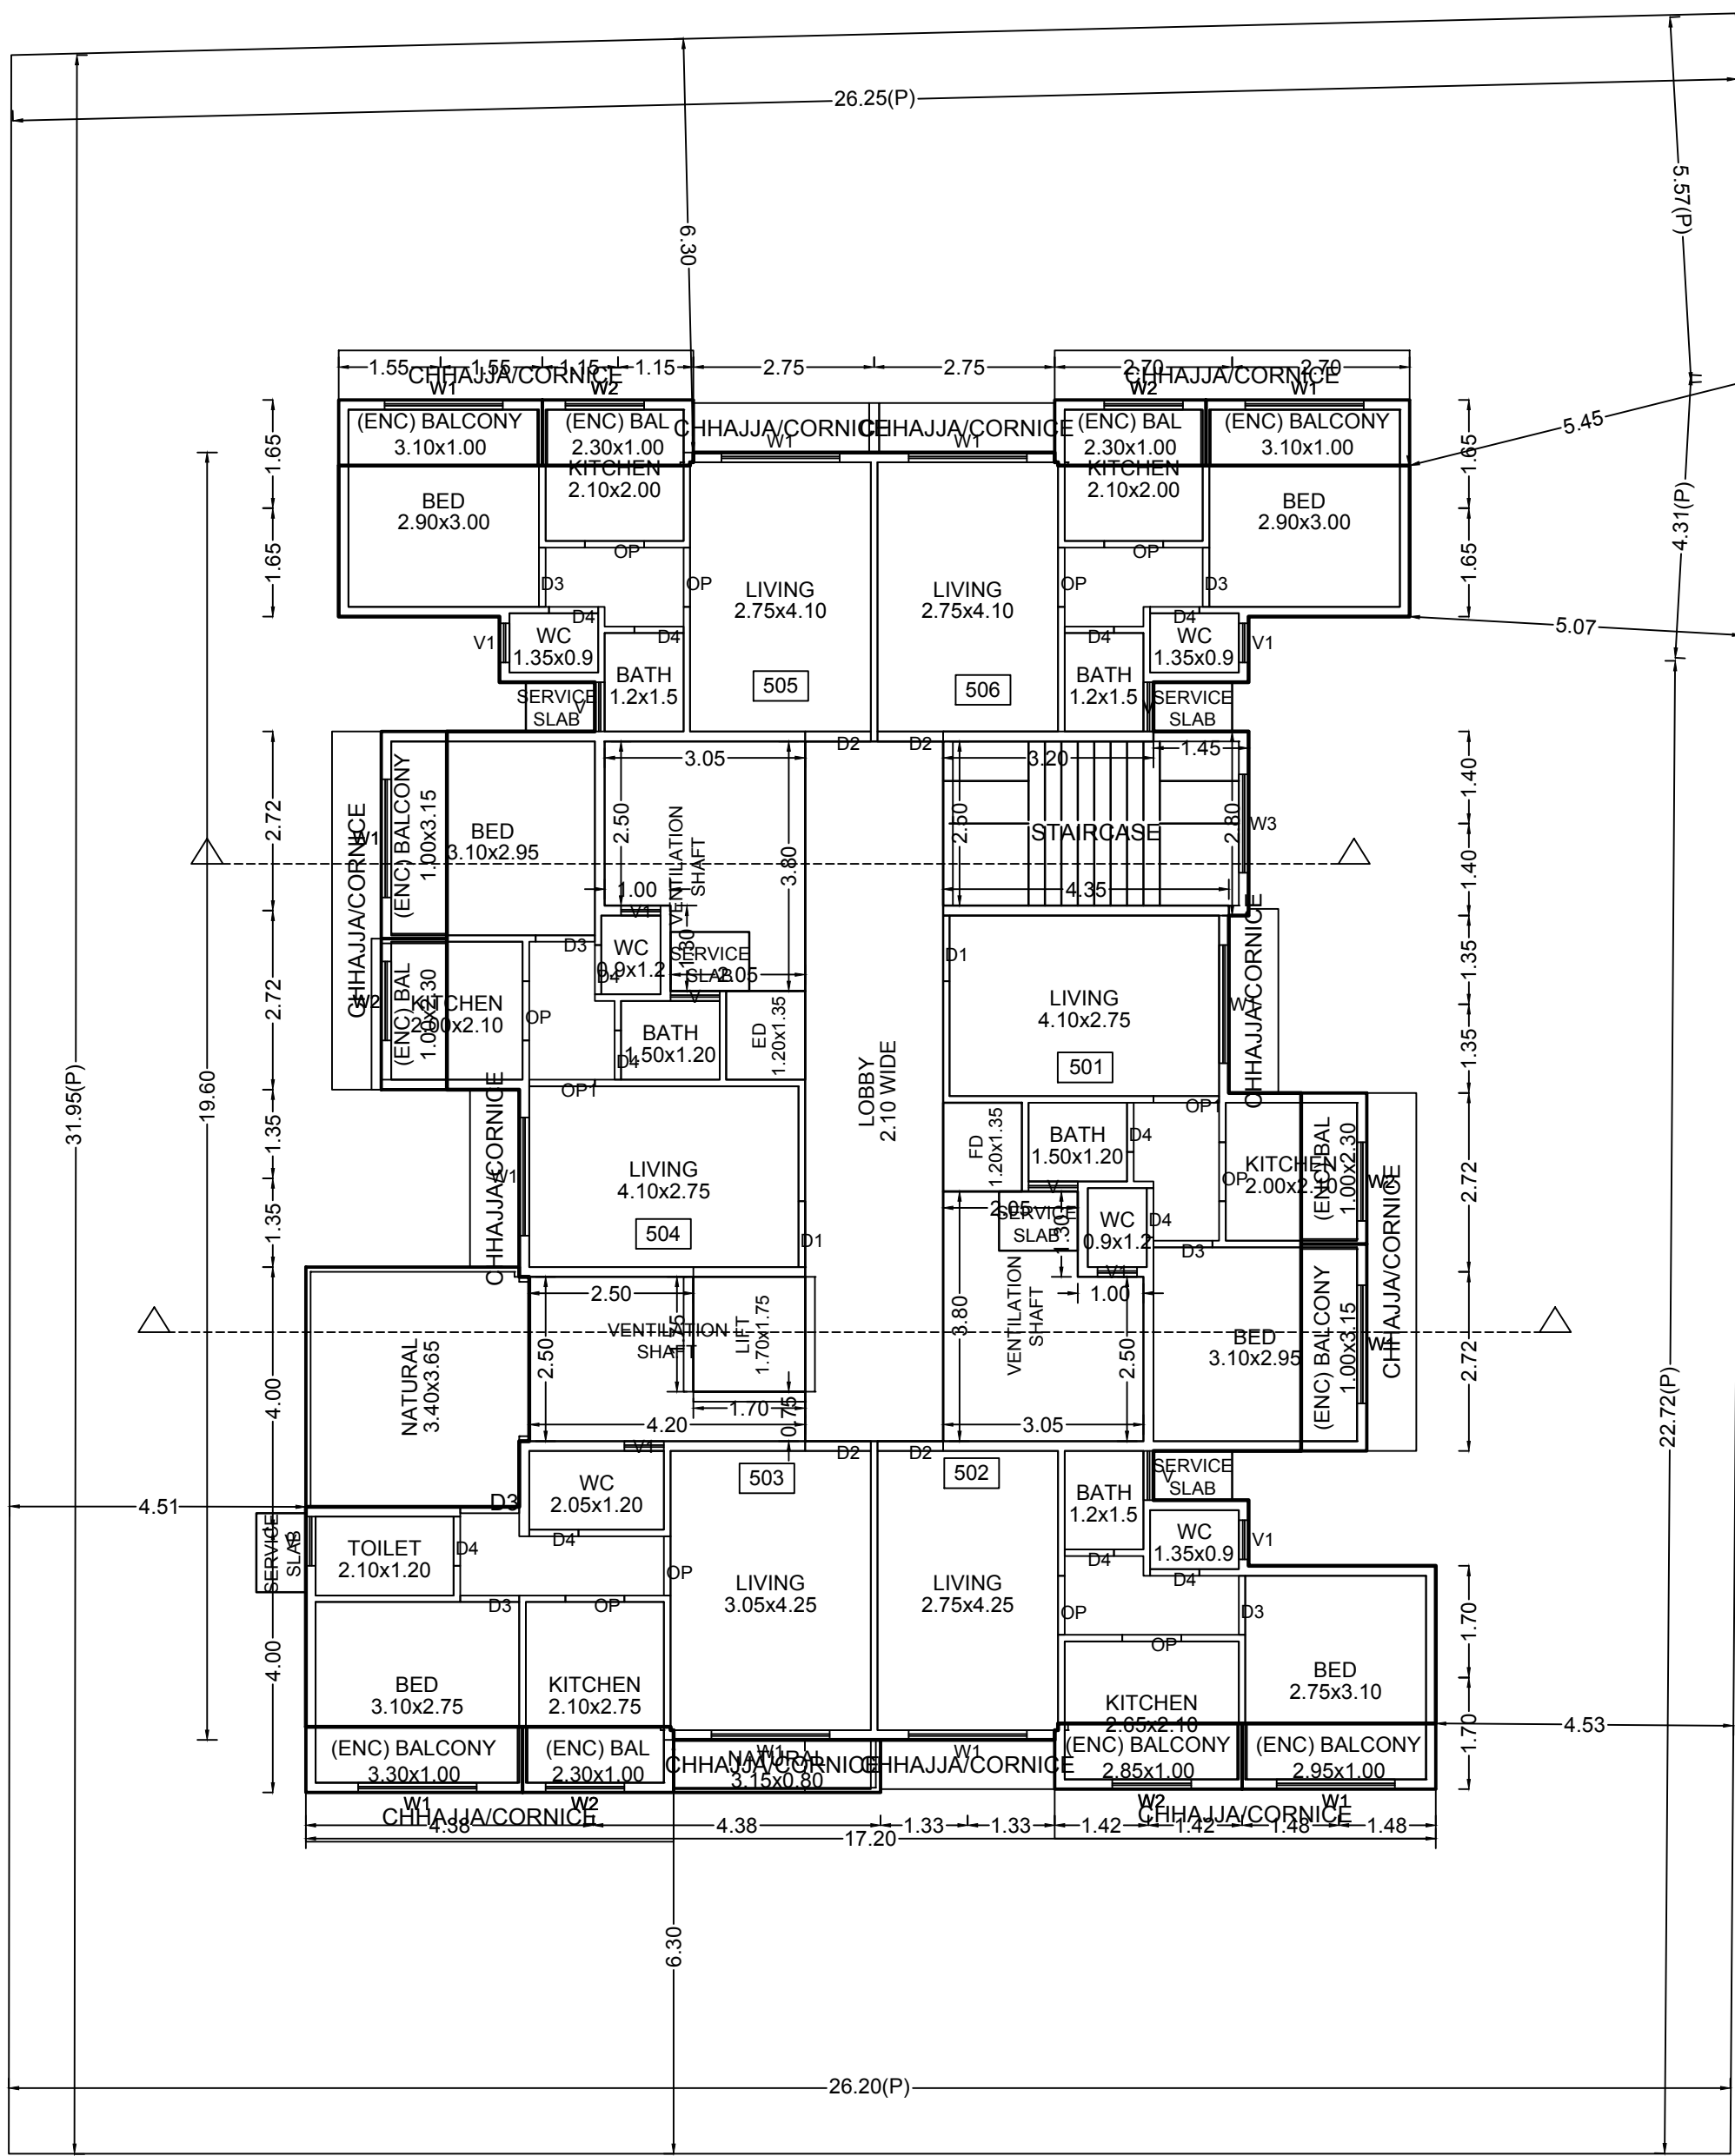


FIFTH FLOOR PLAN


C.B. F.B. LOBBY STATEMENT: (YASH)		
FLOOR	NO. OF C.B. (NO. OF F.B.)	LOBBY AREA
SIXTH FLOOR	0	0
FIFTH FLOOR	0	0
FOURTH FLOOR	0	0
THIRD FLOOR	0	0
SECOND FLOOR	0	0
FIRST FLOOR	0	0
GROUND FLOOR	0	0
Total	0	0

SCHEDULE OF OPENING: (YASH)			
NAME	LENGTH	HEIGHT	NOS.
D4	0.90	2.10	60
D3	0.90	2.10	36
D2	1.00	2.10	24
D1	1.00	2.10	12
OP1	1.00	2.10	12
RS3	3.05	2.10	01
RS1	3.10	2.10	02
RS2	3.63	2.10	02

SCHEDULE OF OPENING: (YASH)			
NAME	LENGTH	HEIGHT	NOS.
V1	0.60	0.90	41
V4	0.90	2.05	01
W2	1.20	2.05	36
W3	1.50	1.30	08
W1	1.80	2.05	72

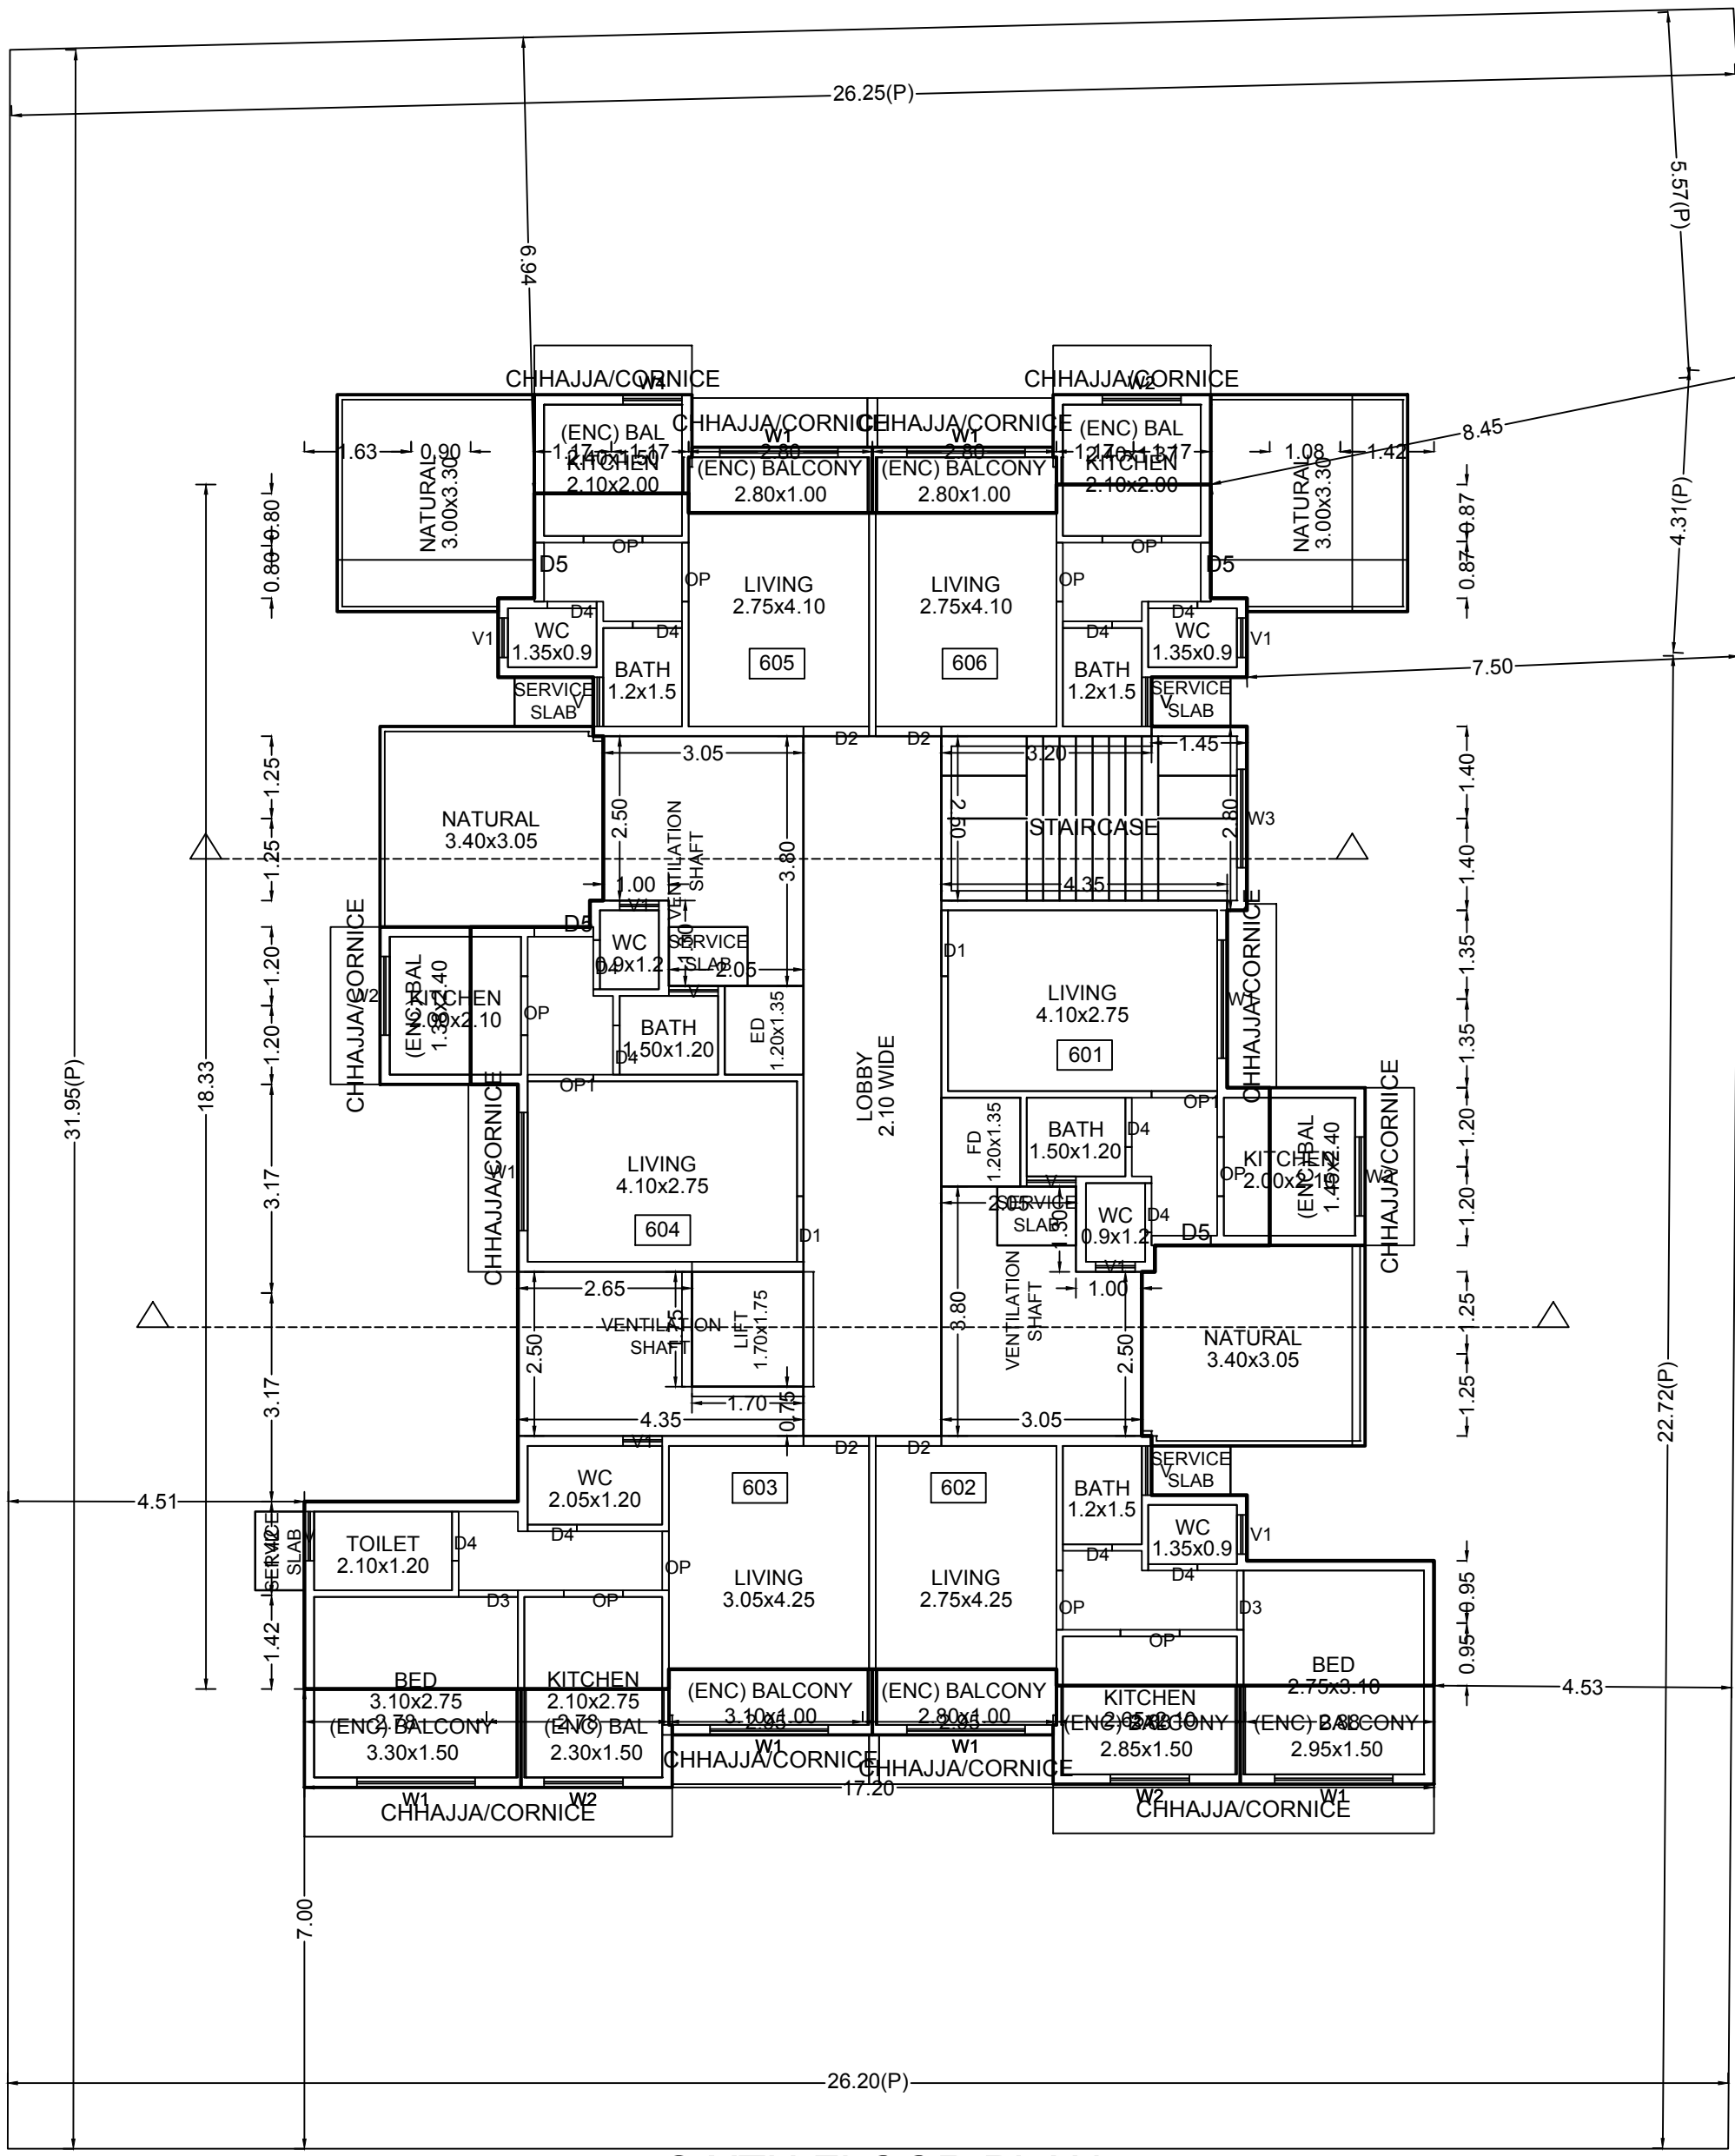

SIXTH FLOOR PLAN

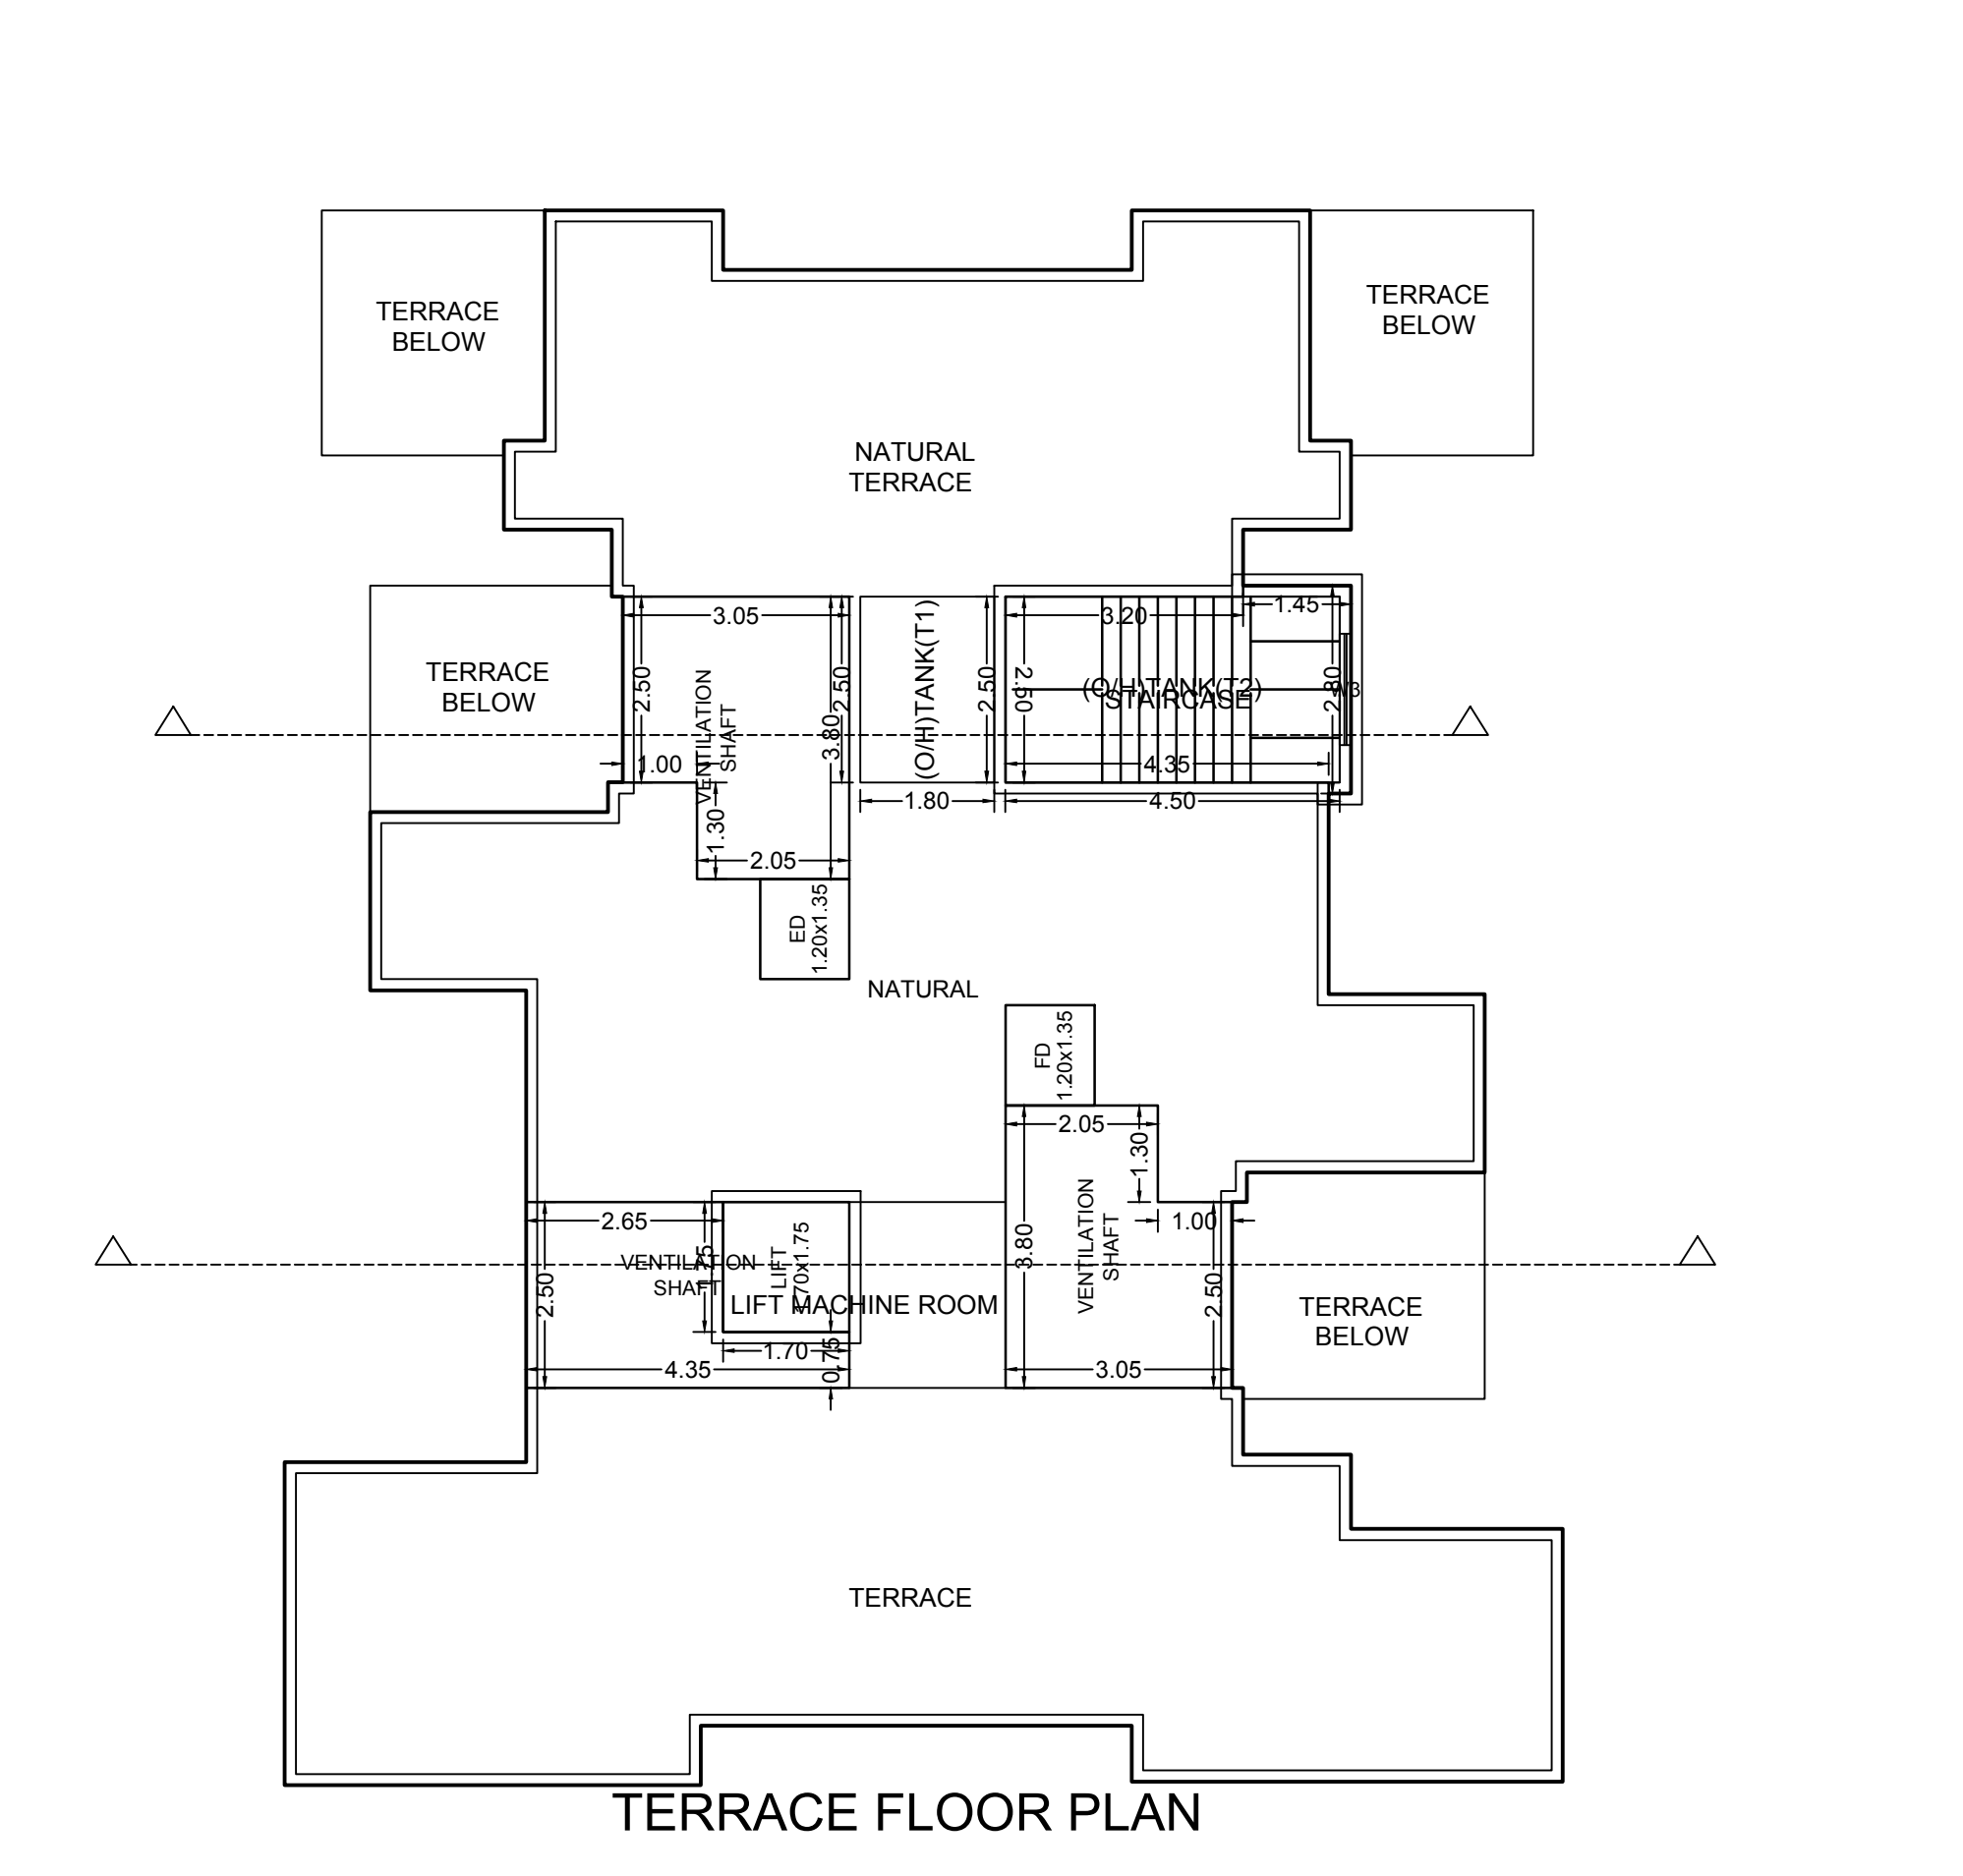

TERRACE FLOOR PLAN

BALCONY CALCULATIONS: (YASH)				
FLOOR	SIZE	AREA	PERM AREA	TOT. AREA
SIXTH FLOOR	1.00 X 2.80 X 3	8.37	20.94	42.13
	1.37 X 2.40 X 1	3.28		
	1.50 X 2.40 X 1	3.57		
	1.38 X 2.40 X 1	3.31		
	1.50 X 3.30 X 1	4.95		
	1.50 X 2.85 X 1	4.43		
	1.50 X 2.85 X 1	4.25		
	1.00 X 3.10 X 1	3.09		
	1.45 X 2.40 X 1	3.48		
	1.50 X 2.30 X 1	3.42		
FIFTH FLOOR	1.00 X 2.30 X 5	11.50	27.48	33.10
	1.00 X 2.85 X 1	2.85		
	1.00 X 3.30 X 1	3.30		
	1.00 X 3.10 X 2	6.20		
	1.00 X 3.30 X 1	3.30		
	1.00 X 2.85 X 1	2.85		
	1.20 X 3.80 X 1	4.56		
	1.00 X 3.30 X 1	3.30		
	1.00 X 3.15 X 2	6.30		
	1.00 X 3.30 X 1	3.30		
	1.00 X 2.20 X 1	2.20		
	1.00 X 2.85 X 1	2.85		
	1.20 X 3.80 X 1	4.56	30.10	30.01
	1.00 X 3.25 X 1	3.25		

	1.00 X 2.85 X 1	2.85		
	1.00 X 2.30 X 2	4.60		
	1.00 X 3.15 X 2	6.30		
	1.00 X 3.30 X 1	3.30		
	1.00 X 2.20 X 1	2.20		
SECOND FLOOR	1.00 X 2.85 X 1	2.85		
	1.20 X 3.80 X 1	4.56	30.10	30.01
	1.00 X 3.25 X 1	3.25		
	1.00 X 2.85 X 1	2.85		
	1.00 X 2.30 X 2	4.60		
	1.00 X 3.15 X 2	6.30		
	1.00 X 3.30 X 1	3.30		
	1.00 X 2.20 X 1	2.20		
FIRST FLOOR	1.00 X 2.85 X 1	2.85		
	1.20 X 3.80 X 1	4.56	30.10	30.01
	1.00 X 3.25 X 1	3.25		
	1.00 X 2.85 X 1	2.85		
	1.00 X 2.30 X 2	4.60		
	1.00 X 3.15 X 2	6.30		
	1.00 X 3.30 X 1	3.30		
	1.00 X 2.20 X 1	2.20		
GROUND FLOOR	1.00 X 2.85 X 1	2.85		
	1.20 X 3.80 X 1	4.56	19.77	19.78
	1.00 X 3.25 X 1	3.25		
	1.00 X 2.85 X 1	2.85		
	1.00 X 2.30 X 2	4.60		
	1.00 X 3.15 X 2	6.30		
	1.00 X 3.30 X 1	3.30		
	1.00 X 2.25 X 1	2.65		
Total			186.67	214.00