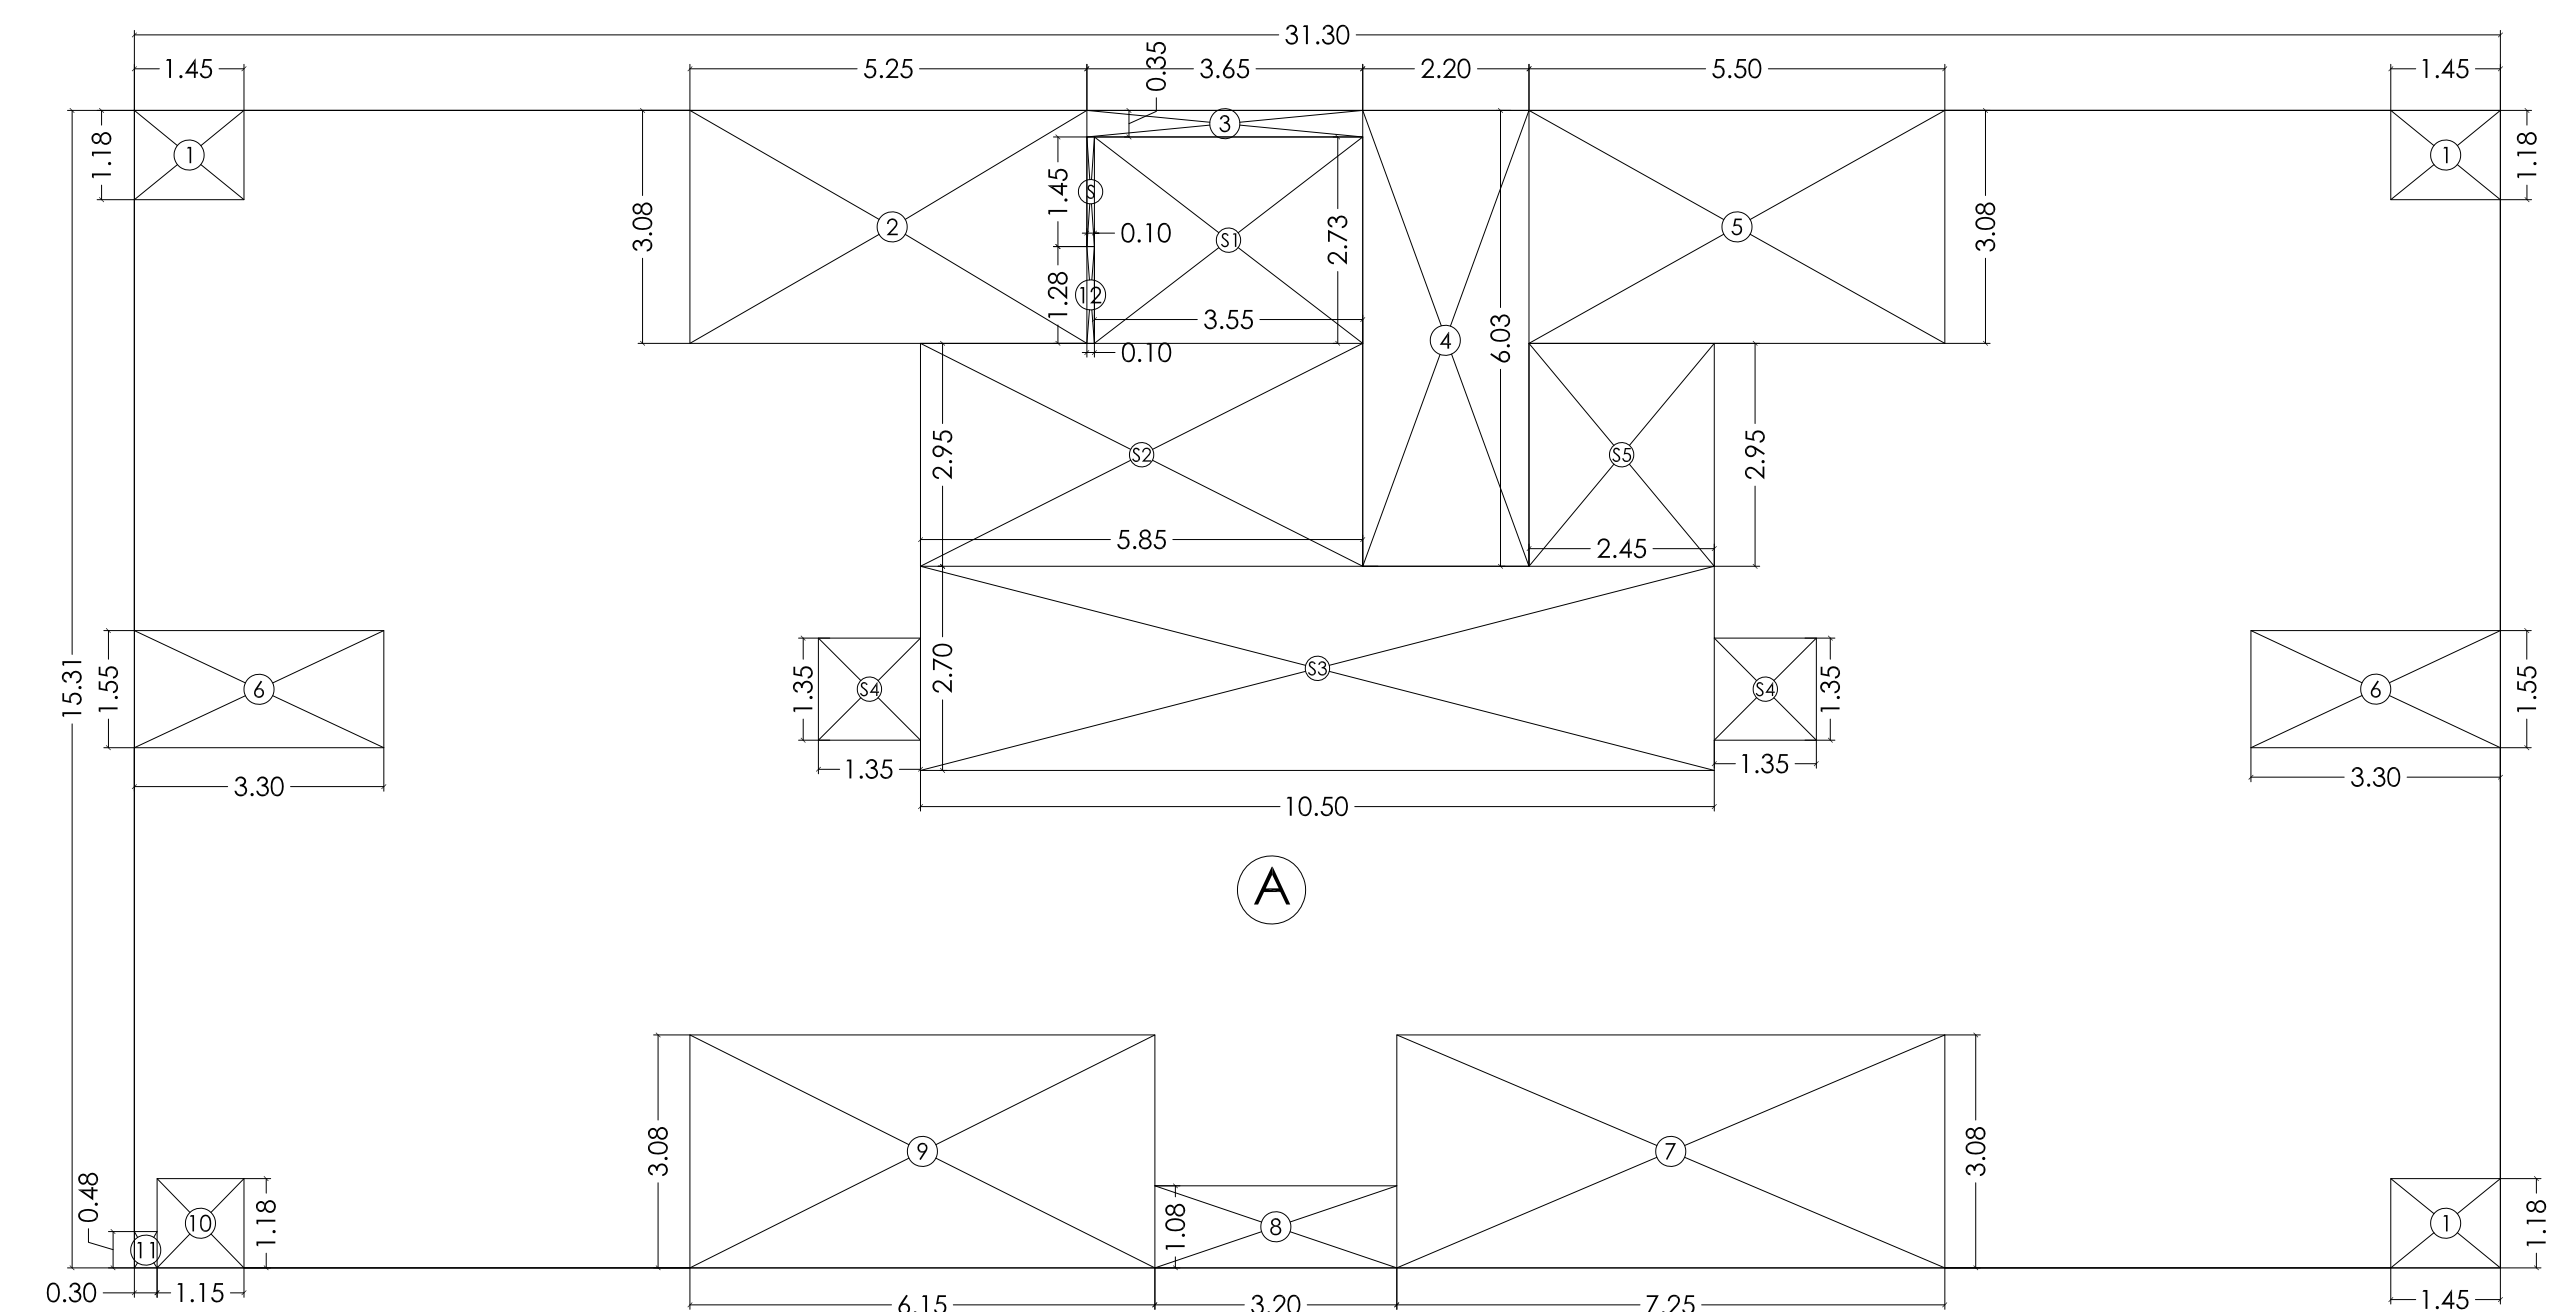
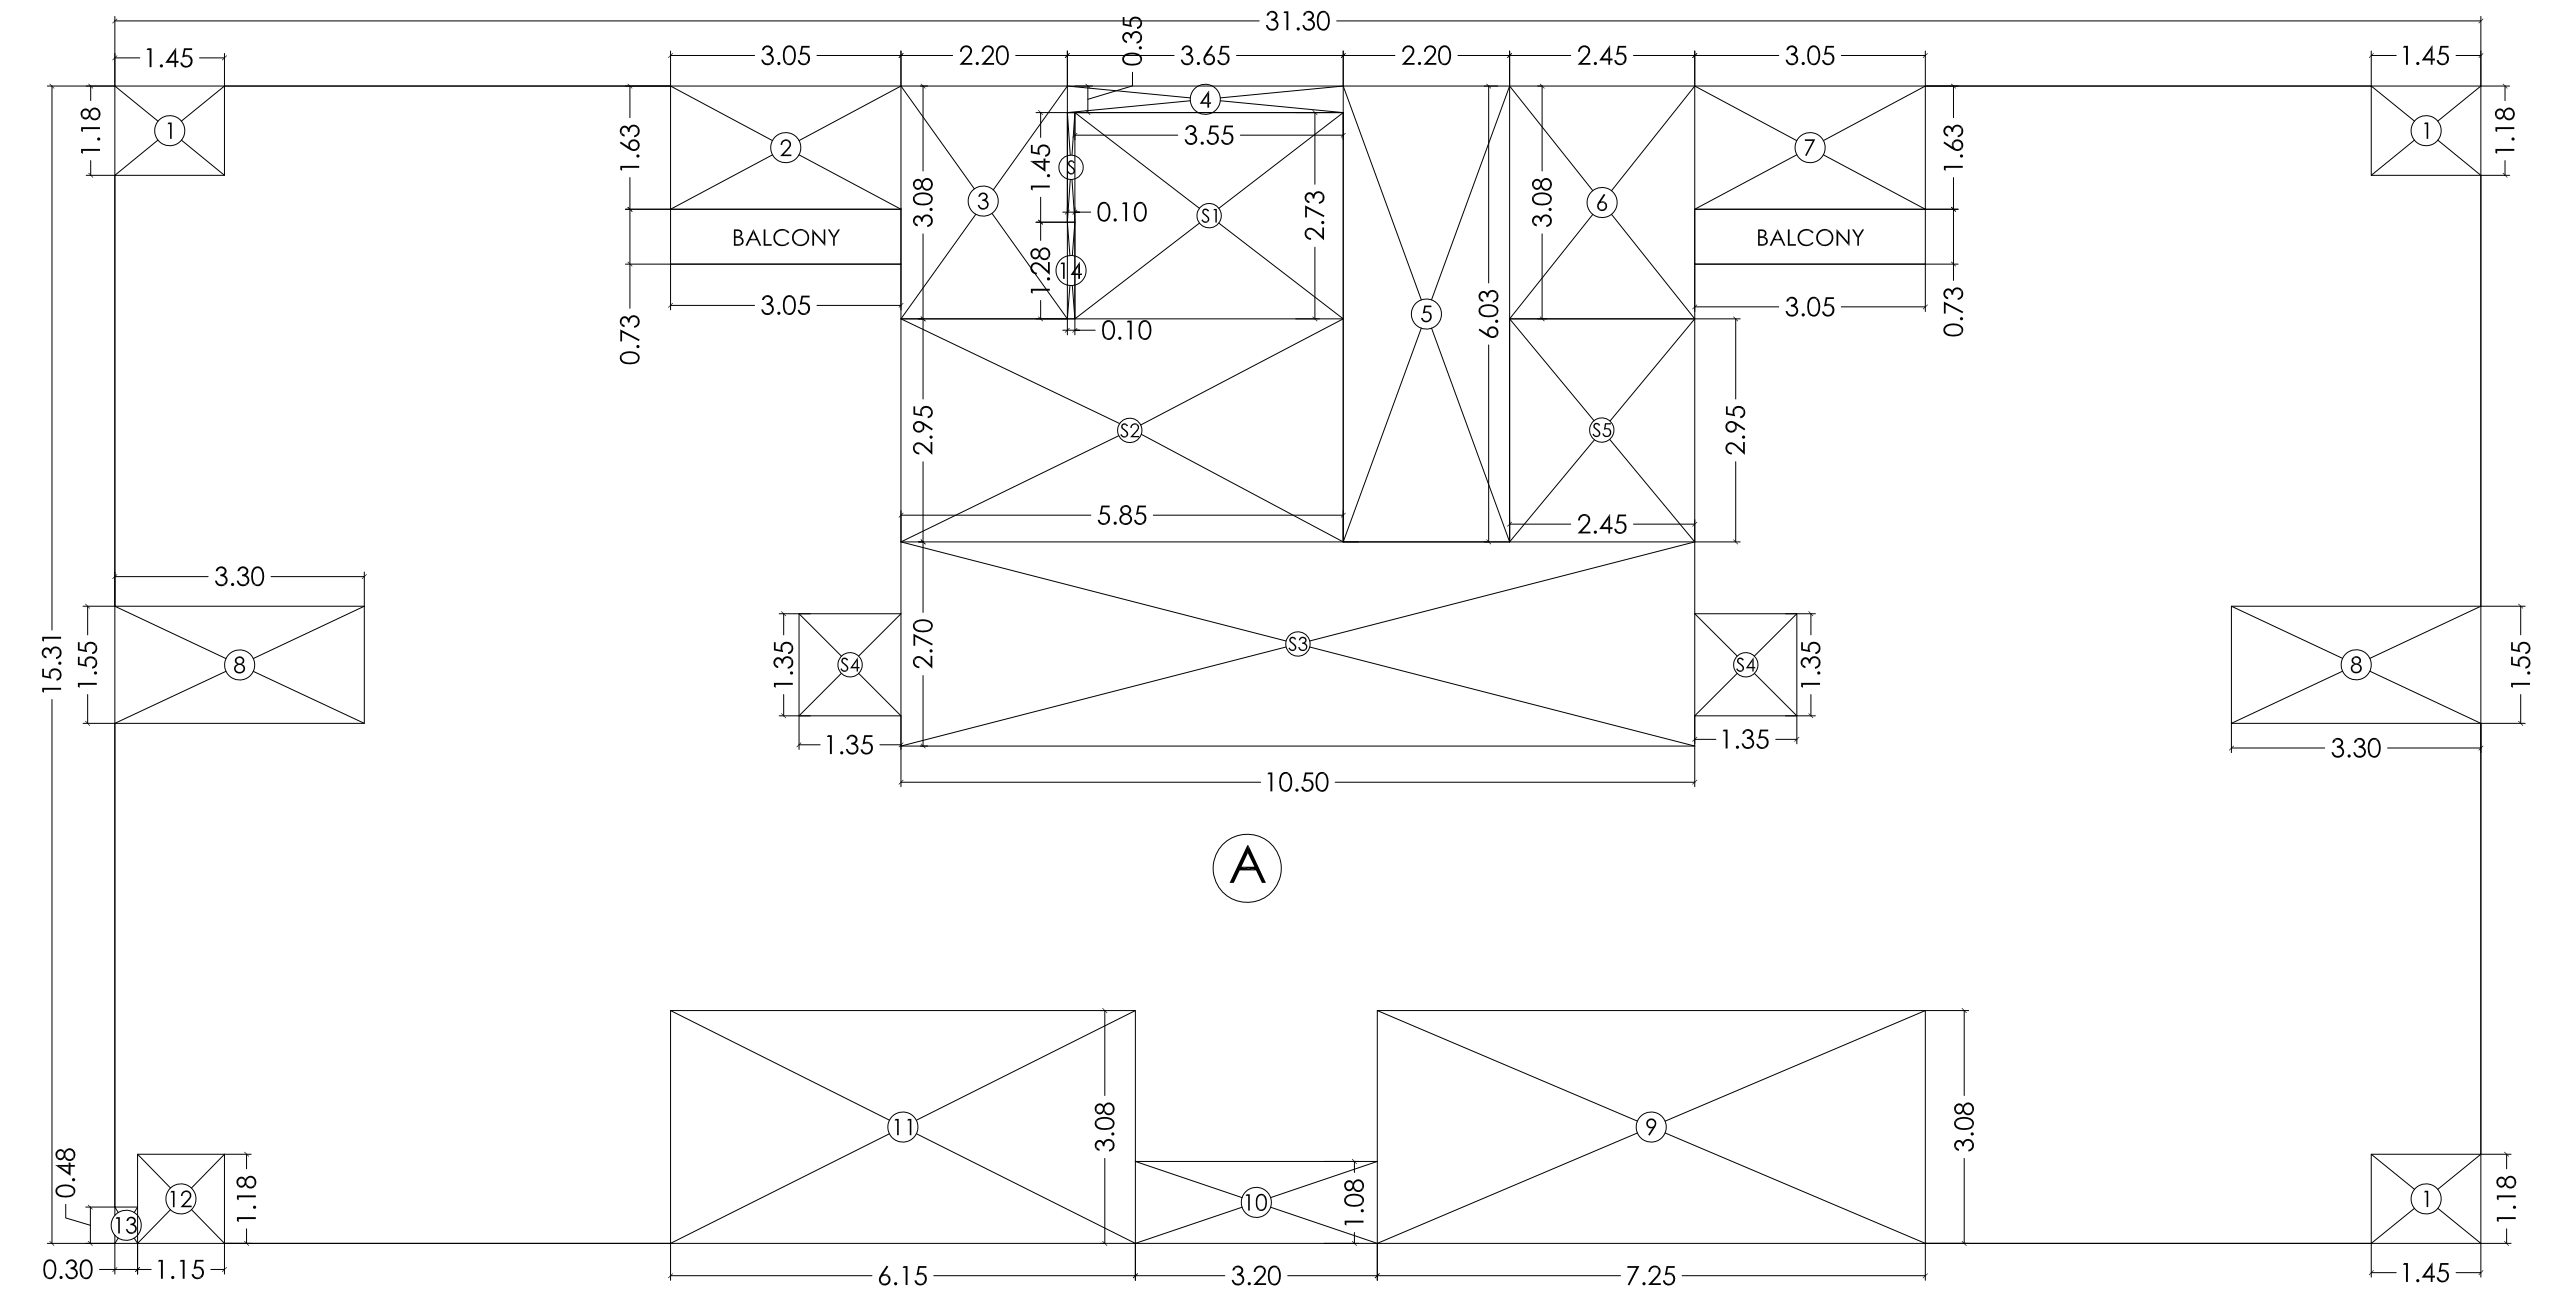
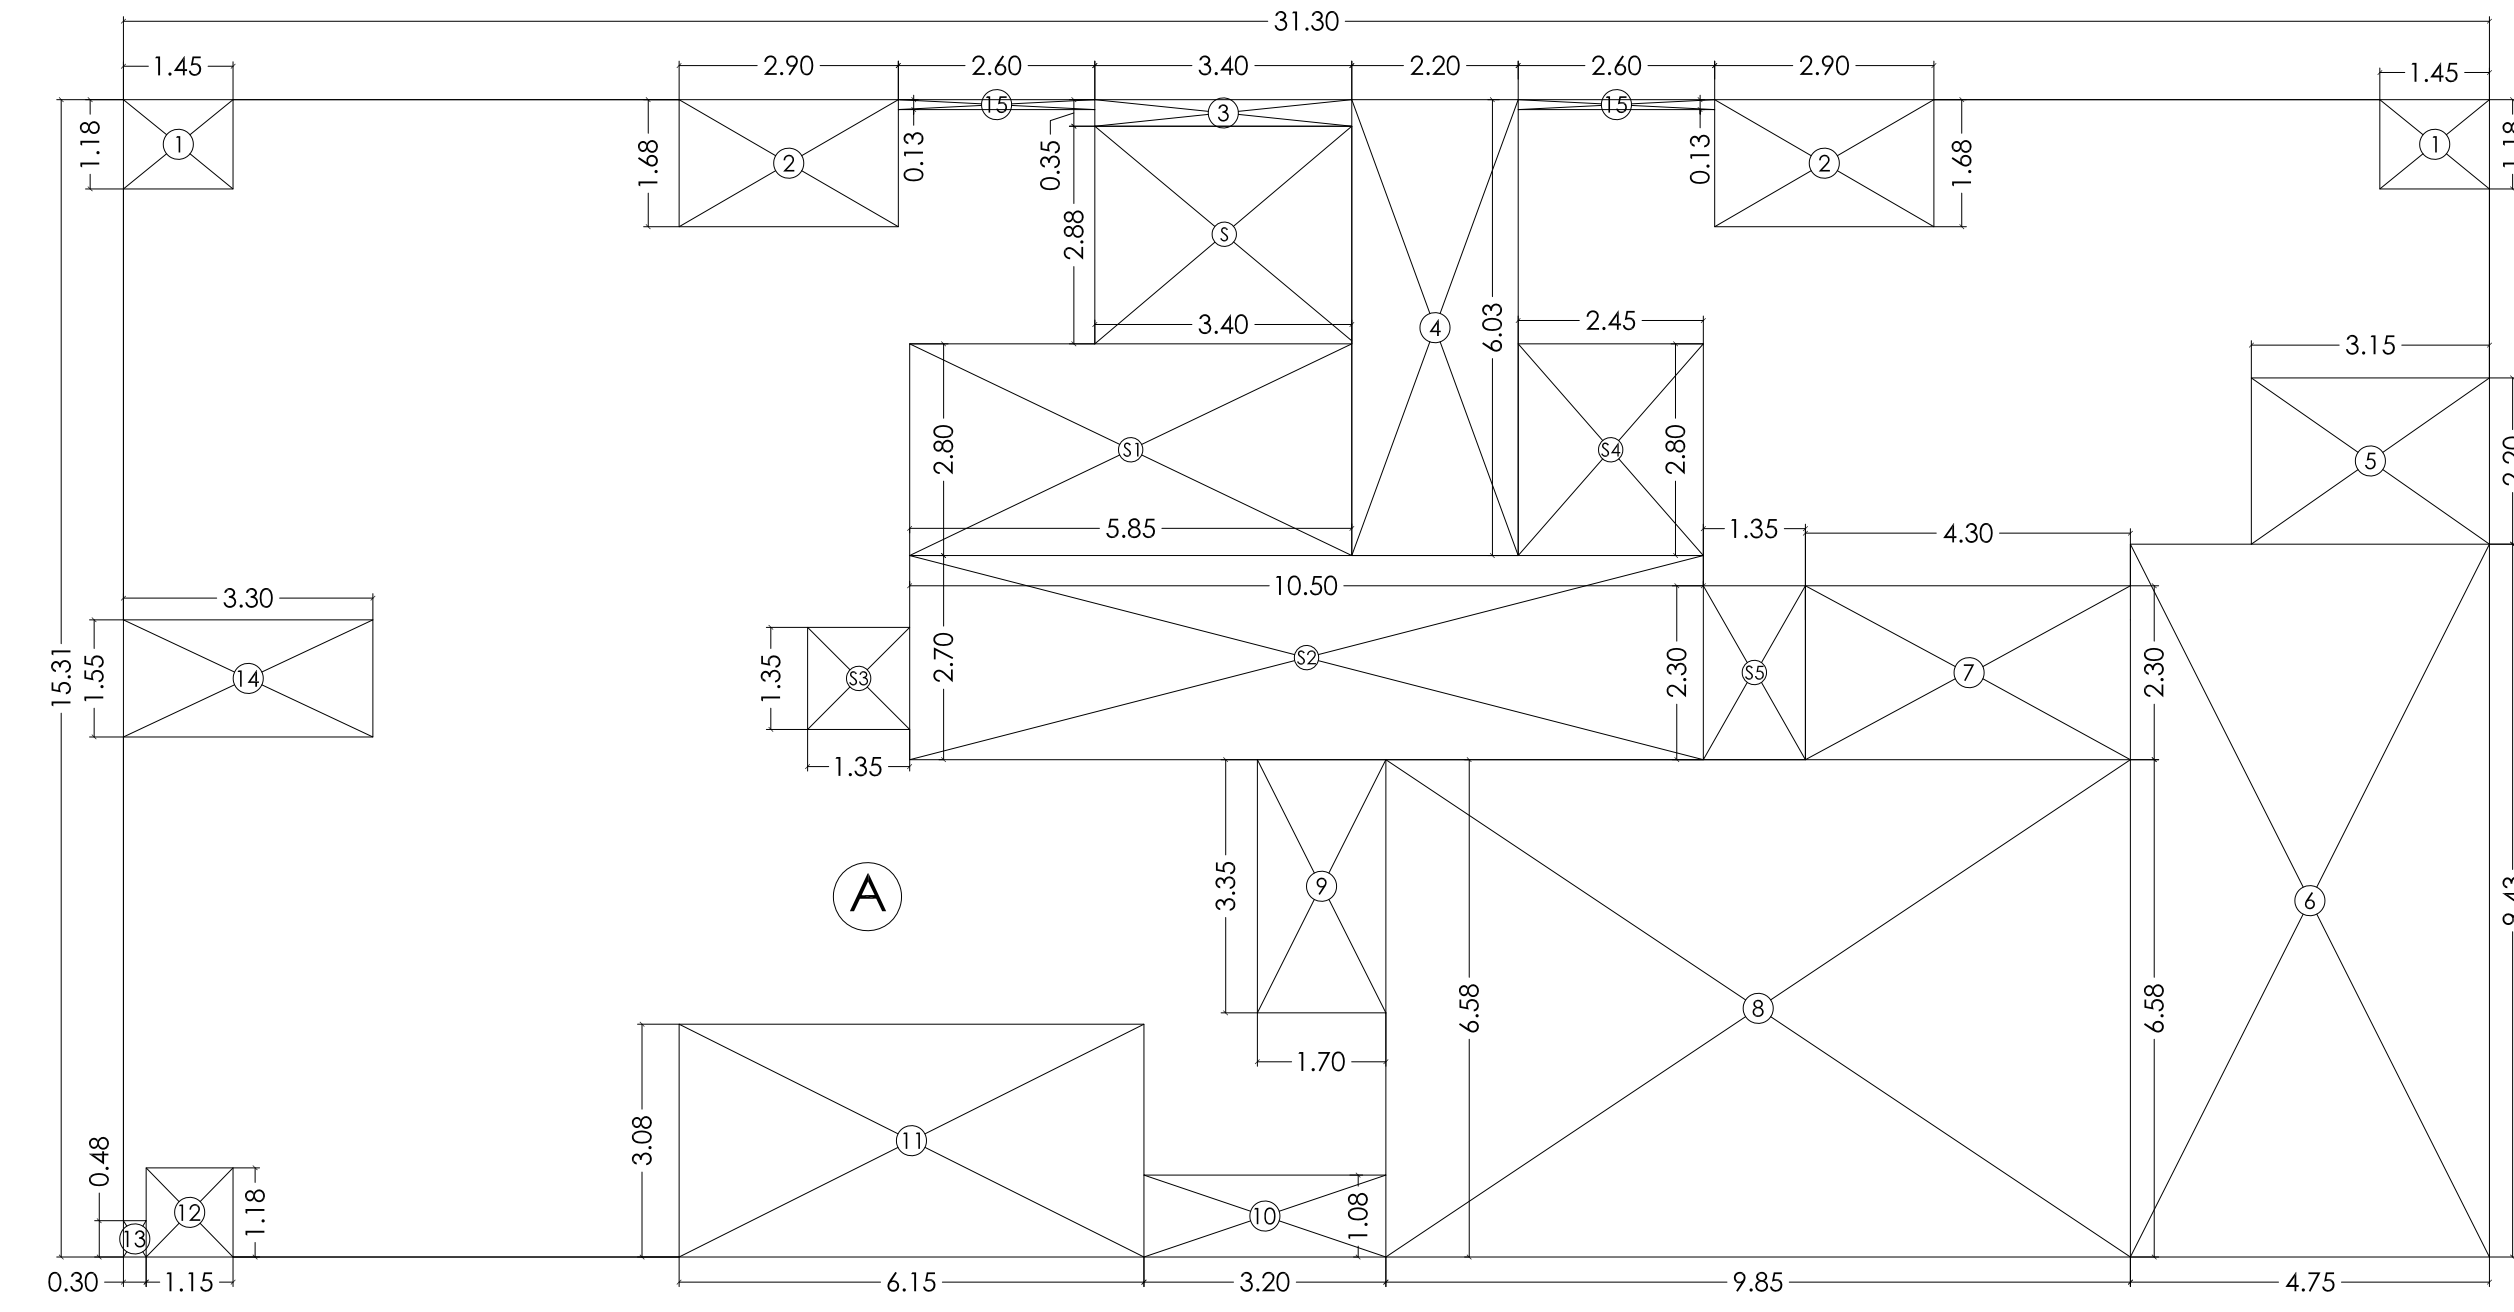


BUILT-UP AREA DIAGRAM 10TH & 11TH FLOOR
SCALE 1:100


BUILT-UP AREA CALCULATION 10TH & 11TH FLOOR									
ADDITIONS									
A	31.30	X	15.31	X	1.00	=	479.20	Sq. M.	
TOTAL							479.20		
DEDUCTIONS									
1	1.45	X	1.18	X	3.00	=	5.13	Sq. M.	
2	5.25	X	3.08	X	1.00	=	16.17	Sq. M.	
3	3.45	X	0.35	X	1.00	=	1.28	Sq. M.	
4	2.20	X	6.03	X	1.00	=	13.27	Sq. M.	
5	5.50	X	3.08	X	1.00	=	16.94	Sq. M.	
6	3.30	X	1.55	X	2.00	=	10.23	Sq. M.	
7	7.25	X	3.08	X	1.00	=	22.33	Sq. M.	
8	3.20	X	1.08	X	1.00	=	3.46	Sq. M.	
9	4.15	X	3.08	X	1.00	=	18.94	Sq. M.	
10	1.15	X	1.18	X	1.00	=	1.36	Sq. M.	
11	0.30	X	0.48	X	1.00	=	0.14	Sq. M.	
12	0.10	X	1.45	X	1.00	=	0.15	Sq. M.	
TOTAL							109.39	Sq. M.	
GROSS BUA							479.20 - 109.39	=	369.81 Sq. M.
LESS AREA OF STAIRCASE, LIFT, LIFT LOBBY									
5	0.10	X	1.45	X	1.00	=	0.15	Sq. M.	
S1	3.55	X	2.73	X	1.00	=	9.69	Sq. M.	
S2	5.85	X	2.95	X	1.00	=	17.26	Sq. M.	
S3	10.50	X	2.70	X	1.00	=	28.35	Sq. M.	
S4	1.35	X	1.35	X	2.00	=	3.65	Sq. M.	
S5	2.45	X	2.95	X	1.00	=	7.23	Sq. M.	
TOTAL							64.32	Sq. M.	
NET BUA							369.81 - 64.32	=	305.50 Sq. M.

BUILT-UP AREA DIAGRAM 9TH FLOOR
SCALE 1:100


BUILT-UP AREA CALCULATION 9TH FLOOR									
ADDITIONS									
A	31.30	X	15.31	X	1.00	=	479.20	Sq. M.	
TOTAL							479.20		
DEDUCTIONS									
1	1.45	X	1.18	X	3.00	=	5.13	Sq. M.	
2	3.05	X	1.43	X	1.00	=	4.97	Sq. M.	
3	2.20	X	3.08	X	1.00	=	6.78	Sq. M.	
4	3.45	X	0.35	X	1.00	=	1.28	Sq. M.	
5	2.20	X	4.03	X	1.00	=	13.27	Sq. M.	
6	2.45	X	3.08	X	1.00	=	7.55	Sq. M.	
7	3.05	X	1.43	X	1.00	=	4.97	Sq. M.	
8	3.30	X	1.55	X	2.00	=	10.23	Sq. M.	
9	7.25	X	3.08	X	1.00	=	22.33	Sq. M.	
10	3.20	X	1.08	X	1.00	=	3.46	Sq. M.	
11	6.15	X	3.08	X	1.00	=	18.94	Sq. M.	
12	1.15	X	1.18	X	1.00	=	1.36	Sq. M.	
13	0.30	X	0.48	X	1.00	=	0.14	Sq. M.	
14	0.10	X	1.28	X	1.00	=	0.13	Sq. M.	
TOTAL							100.53	Sq. M.	
GROSS BUA							483.66 - 100.53	=	383.13 Sq. M.
LESS AREA OF STAIRCASE, LIFT, LIFT LOBBY									
5	0.10	X	1.45	X	1.00	=	0.15	Sq. M.	
S1	3.55	X	2.73	X	1.00	=	9.69	Sq. M.	
S2	5.85	X	2.95	X	1.00	=	17.26	Sq. M.	
S3	10.50	X	2.70	X	1.00	=	28.35	Sq. M.	
S4	1.35	X	1.35	X	2.00	=	3.65	Sq. M.	
S5	2.45	X	2.95	X	1.00	=	7.23	Sq. M.	
TOTAL							64.32	Sq. M.	
NET BUA							383.13 - 64.32	=	318.81 Sq. M.

BUILT-UP AREA DIAGRAM 13TH FLOOR
SCALE 1:100

BUILT-UP AREA CALCULATION 13TH FLOOR									
ADDITIONS									
A	31.30	X	15.31	X	1.00	=	479.20	Sq. M.	
TOTAL							479.20		
DEDUCTIONS									
1	1.45	X	1.18	X	2.00	=	3.42	Sq. M.	
2	2.90	X	1.68	X	2.00	=	9.74	Sq. M.	
3	3.40	X	0.55	X	1.00	=	1.19	Sq. M.	
4	2.20	X	6.03	X	1.00	=	13.27	Sq. M.	
5	3.15	X	2.20	X	1.00	=	6.93	Sq. M.	
6	4.75	X	9.43	X	1.00	=	44.79	Sq. M.	
7	4.30	X	2.30	X	1.00	=	9.89	Sq. M.	
8	9.85	X	4.68	X	1.00	=	44.81	Sq. M.	
9	1.70	X	3.35	X	1.00	=	5.70	Sq. M.	
10	3.20	X	1.08	X	1.00	=	3.46	Sq. M.	
11	6.15	X	3.08	X	1.00	=	18.94	Sq. M.	
12	1.15	X	1.18	X	1.00	=	1.36	Sq. M.	
13	0.30	X	0.48	X	1.00	=	0.14	Sq. M.	
14	3.30	X	1.55	X	1.00	=	5.12	Sq. M.	
15	2.40	X	0.13	X	2.00	=	0.68	Sq. M.	
TOTAL							189.43	Sq. M.	
GROSS BUA							479.20 - 189.43	=	289.77 Sq. M.
LESS AREA OF STAIRCASE, LIFT, LIFT LOBBY									
5	3.40	X	2.88	X	1.00	=	9.79	Sq. M.	
S1	5.85	X	2.80	X	1.00	=	16.38	Sq. M.	
S2	10.50	X	2.70	X	1.00	=	28.35	Sq. M.	
S3	1.35	X	1.35	X	1.00	=	1.82	Sq. M.	
S4	2.45	X	2.80	X	1.00	=	6.86	Sq. M.	
S5	1.35	X	2.30	X	1.00	=	3.10	Sq. M.	
TOTAL							64.31	Sq. M.	
NET BUA							289.77 - 64.31	=	225.46 Sq. M.

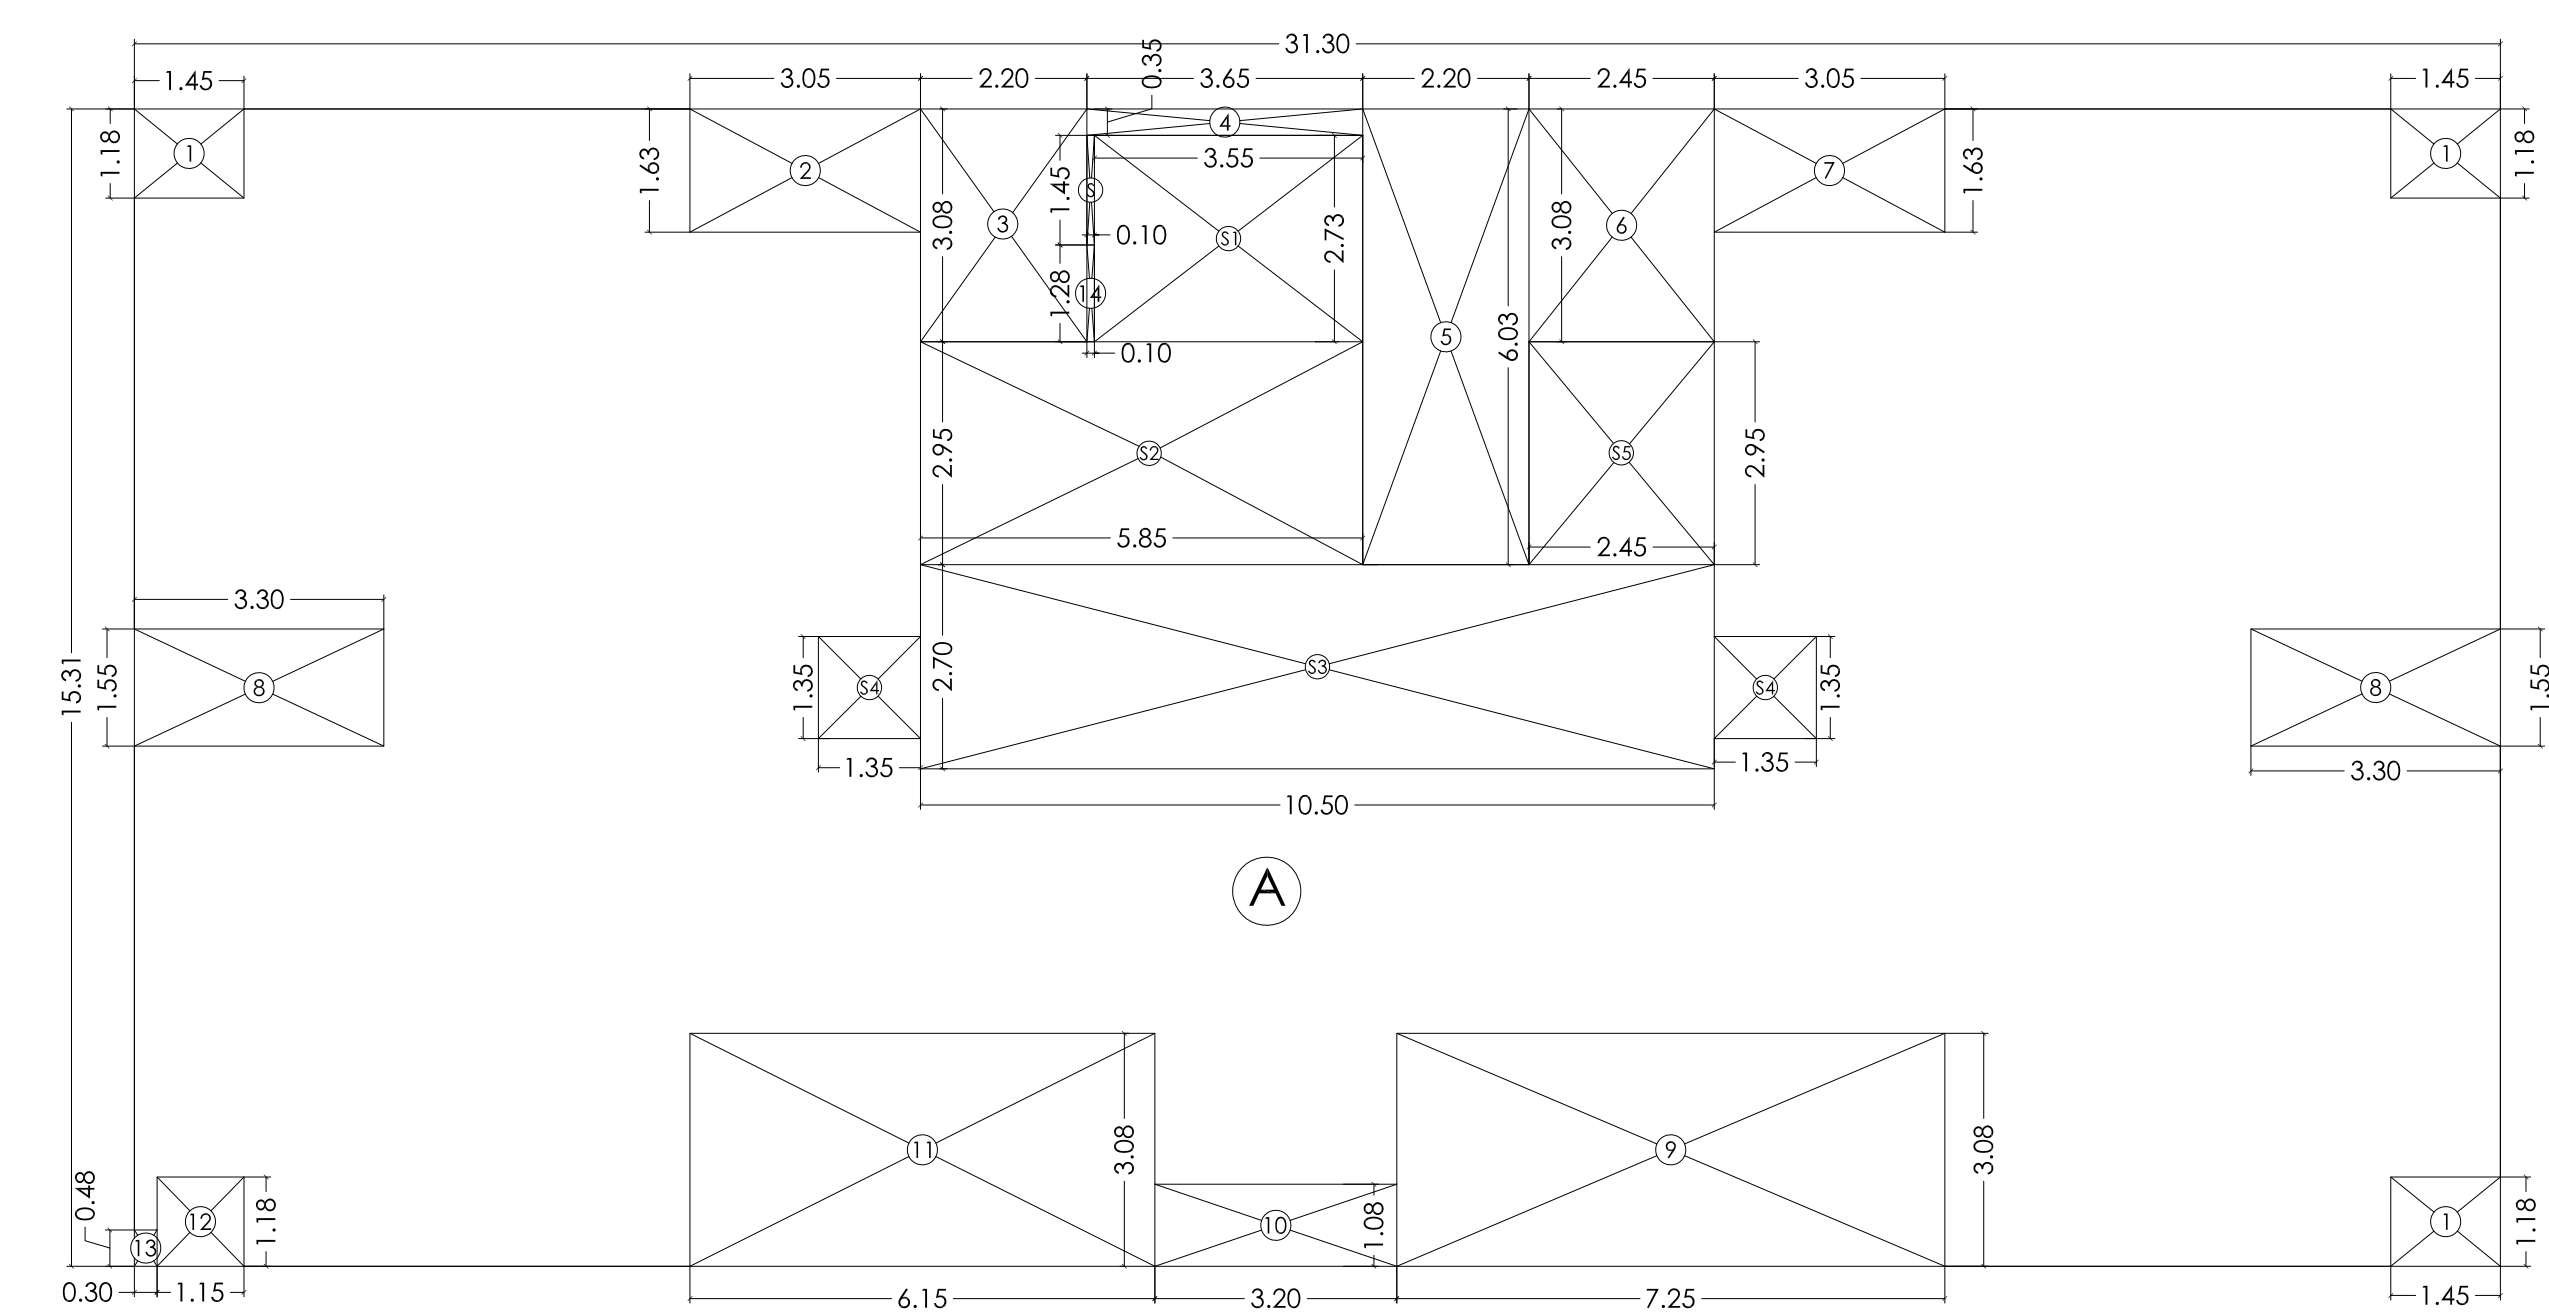BUILT-UP AREA DIAGRAM 7TH & 8TH FLOOR
SCALE 1:100

BUILT-UP AREA CALCULATION 7TH & 8TH FLOOR									
ADDITIONS									
A	31.30	X	15.31	X	1.00	=	479.20	Sq. M.	
TOTAL							479.20		
DEDUCTIONS									
1	1.45	X	1.18	X	3.00	=	5.13	Sq. M.	
2	3.05	X	1.43	X	1.00	=	4.97	Sq. M.	
3	2.20	X	3.08	X	1.00	=	6.78	Sq. M.	
4	3.45	X	0.35	X	1.00	=	1.28	Sq. M.	
5	2.20	X	4.03	X	1.00	=	13.27	Sq. M.	
6	2.45	X	3.08	X	1.00	=	7.55	Sq. M.	
7	3.05	X	1.43	X	1.00	=	4.97	Sq. M.	
8	3.30	X	1.55	X	2.00	=	10.23	Sq. M.	
9	7.25	X	3.08	X	1.00	=	22.33	Sq. M.	
10	3.20	X	1.08	X	1.00	=	3.46	Sq. M.	
11	6.15	X	3.08	X	1.00	=	18.94	Sq. M.	
12	1.15	X	1.18	X	1.00	=	1.36	Sq. M.	
13	0.30	X	0.48	X	1.00	=	0.14	Sq. M.	
14	0.10	X	1.28	X	1.00	=	0.13	Sq. M.	
TOTAL							100.53	Sq. M.	
GROSS BUA							479.20 - 100.53	=	378.67 Sq. M.
LESS AREA OF STAIRCASE, LIFT, LIFT LOBBY									
5	0.10	X	1.45	X	1.00	=	0.15	Sq. M.	
S1	3.55	X	2.73	X	1.00	=	9.69	Sq. M.	
S2	5.85	X	2.95	X	1.00	=	17.26	Sq. M.	
S3	10.50	X	2.70	X	1.00	=	28.35	Sq. M.	
S4	1.35	X	1.35	X	2.00	=	3.65	Sq. M.	
S5	2.45	X	2.95	X	1.00	=	7.23	Sq. M.	
TOTAL							64.32	Sq. M.	
NET BUA							378.67 - 64.32	=	314.36 Sq. M.

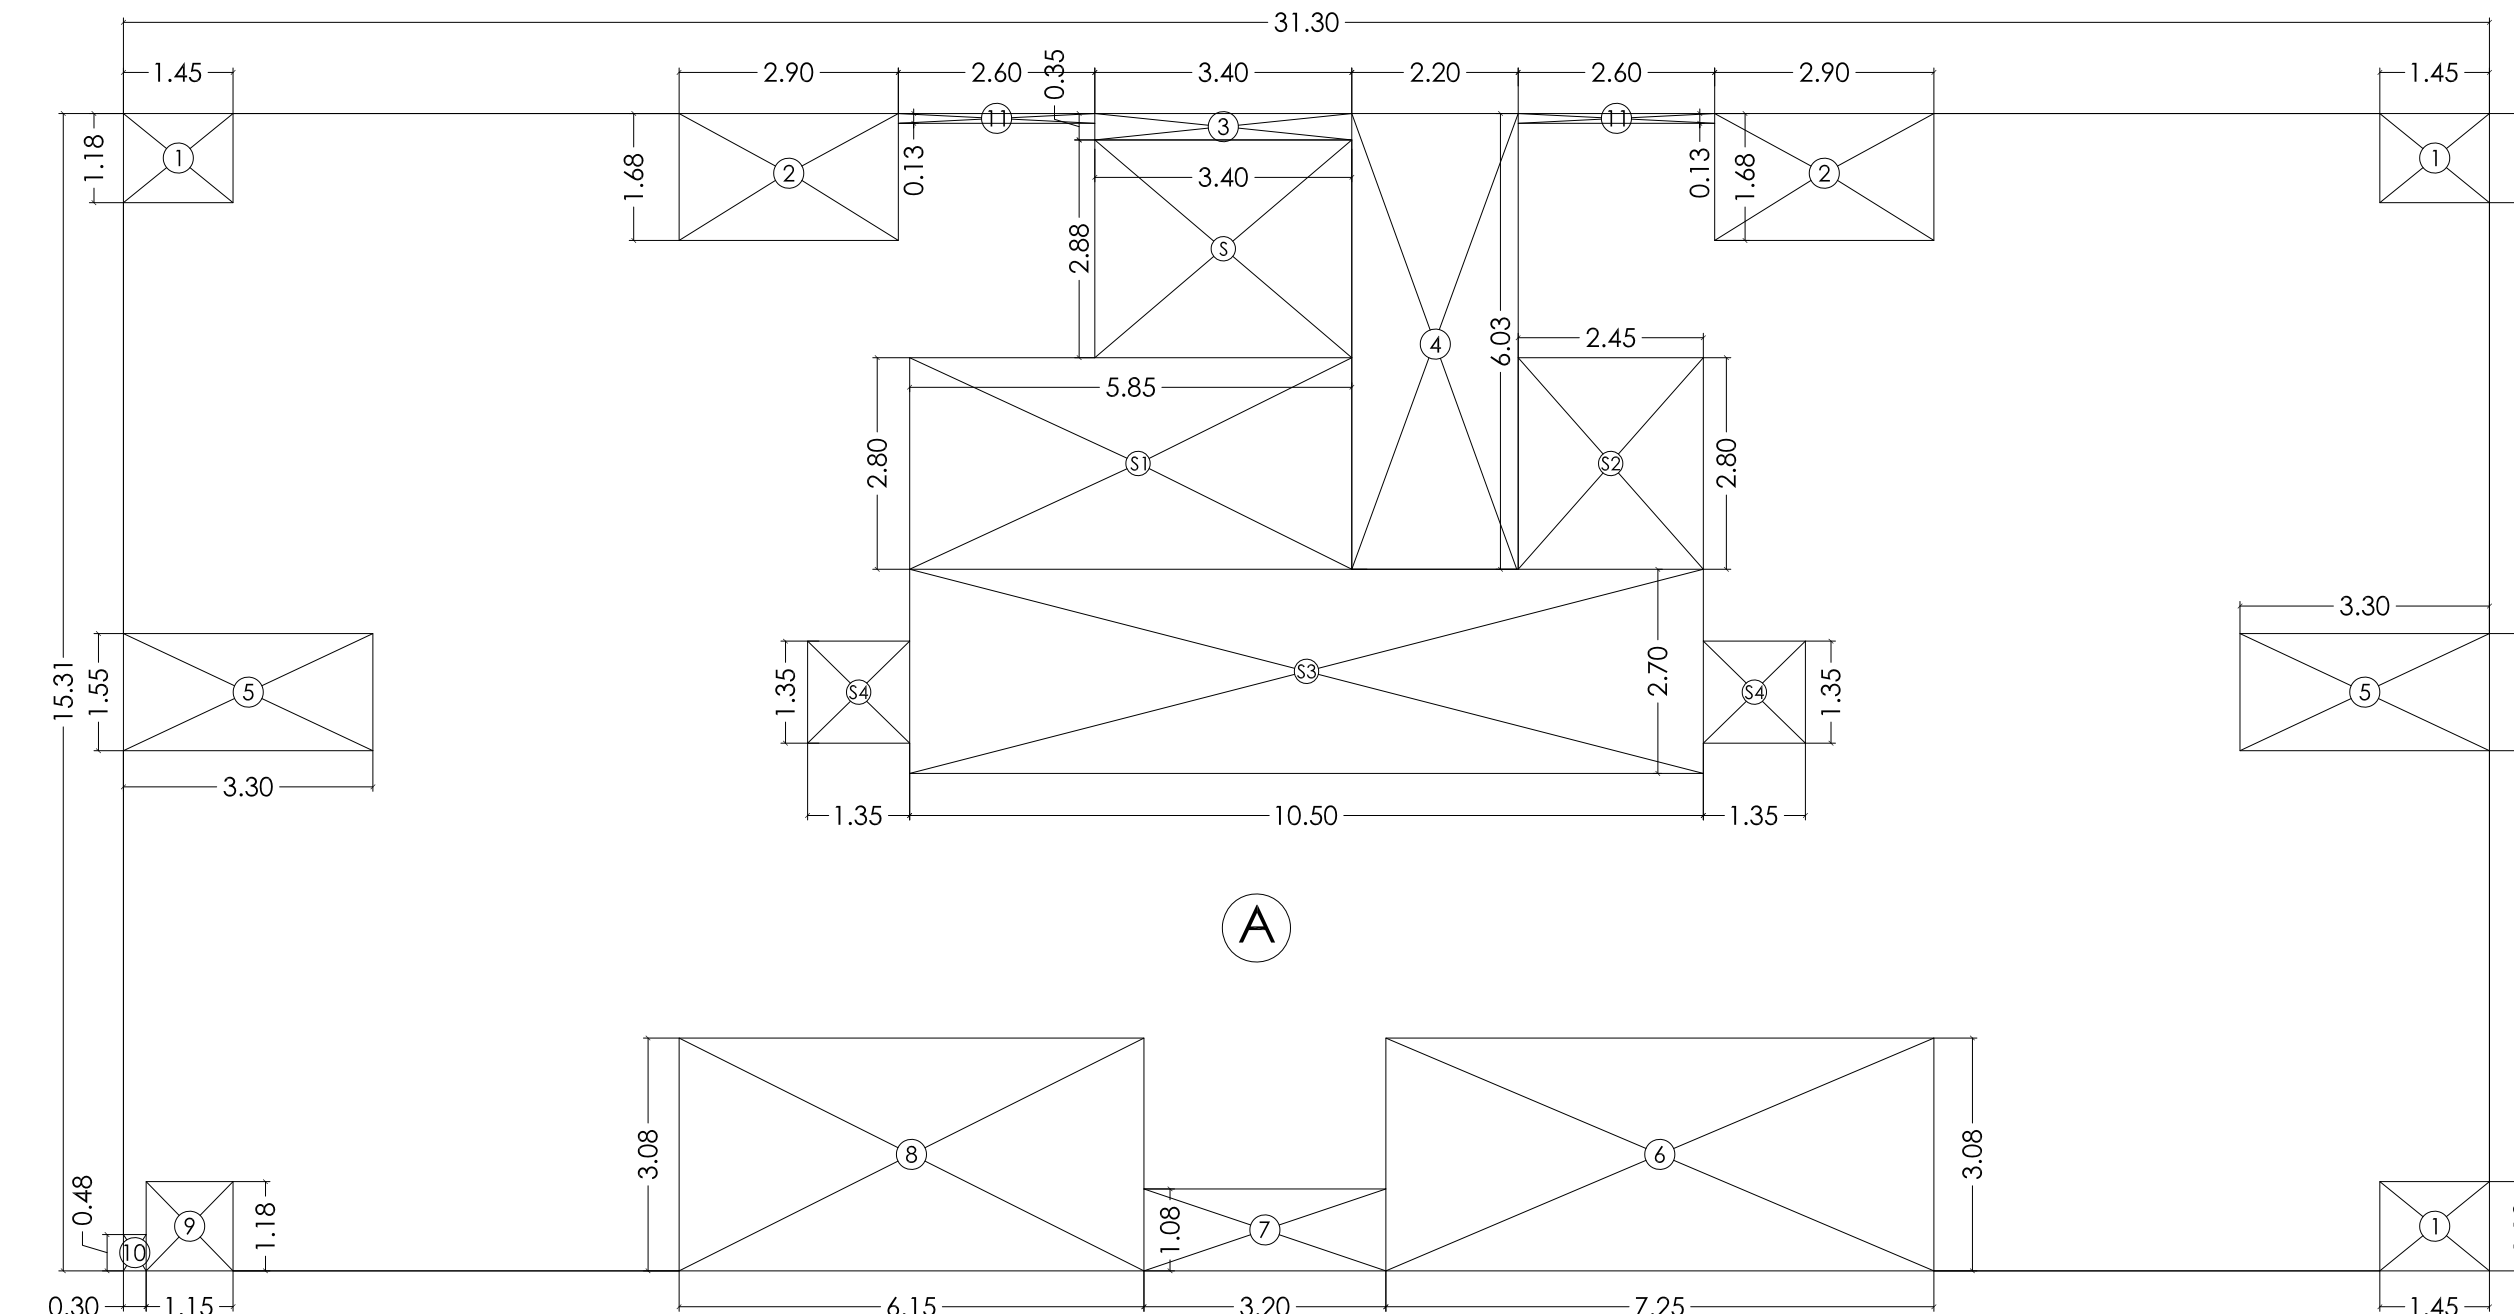BUILT-UP AREA DIAGRAM 12TH, 14TH, 15TH & 16TH FLOOR
SCALE 1:100

BUILT-UP AREA CALCULATION 12TH, 14TH, 15TH & 16TH FLOOR									
ADDITIONS									
A	31.30	X	15.31	X	1.00	=	479.20	Sq. M.	
TOTAL							479.20		
DEDUCTIONS									
1	1.45	X	1.18	X	3.00	=	5.13	Sq. M.	
2	2.90	X	1.68	X	2.00	=	9.74	Sq. M.	
3	3.40	X	0.35	X	1.00	=	1.19	Sq. M.	
4	2.20	X	6.03	X	1.00	=	13.27	Sq. M.	
5	3.30	X	1.55	X	2.00	=	10.23	Sq. M.	
6	7.25	X	3.08	X	1.00	=	22.33	Sq. M.	
7	3.20	X	1.08	X	1.00	=	3.46	Sq. M.	
8	6.15	X	3.08	X	1.00	=	18.94	Sq. M.	
9	1.15	X	1.18	X	1.00	=	1.36	Sq. M.	
10	0.30	X	0.48	X	1.00	=	0.14	Sq. M.	
11	2.40	X	0.13	X	2.00	=	0.68	Sq. M.	
TOTAL							86.47	Sq. M.	
GROSS BUA		479.20	-	86.47	=	392.74	Sq. M.		
LESS AREA OF STAIRCASE, LIFT, HOPKOFF									
1	5.85	X	2.80	X	1.00	=	16.38	Sq. M.	
2	5.85	X	2.80	X	1.00	=	16.38	Sq. M.	
3	2.45	X	2.80	X	1.00	=	6.86	Sq. M.	
4	10.50	X	2.70	X	1.00	=	28.35	Sq. M.	
5	1.35	X	1.35	X	2.00	=	3.65	Sq. M.	
TOTAL							45.63	Sq. M.	
NET BUA		392.74	-	45.63	=	327.71	Sq. M.		

CARPET AREA STATEMENT FOR SHOP FOR PARKING PURPOSE

CARPET AREA CALCULATION OF GROUND FLOOR SHOP-NO. 3							CARPET AREA CALCULATION OF GROUND FLOOR SHOP-NO. 2							CARPET AREA CALCULATION OF GROUND FLOOR SHOP-NO.1												
SHOP	2.90	X	8.50	X	1	=	24.07	SHOP	2.90	X	7.64	X	1	=	22.16	SHOP	2.90	X	8.74	X	1	=	25.35			
W.C	1.20	X	1.05	X	1	=	1.26	W.C	1.20	X	1.84	X	1	=	2.18	SHOP	2.01	X	5.81	X	1	=	11.68			
RS	2.50	X	0.15	X	1	=	0.38	RS	2.50	X	0.15	X	1	=	0.38	W.C	1.99	X	0.94	X	1	=	1.87			
D1	0.75	X	0.15	X	1	=	0.11	D1	0.75	X	0.15	X	1	=	0.11	RS	2.65	X	0.15	X	1	=	0.40			
TOTAL CARPET AREA							=	27.68	TOTAL CARPET AREA							=	28.97	TOTAL CARPET AREA							=	16.76
RERA CARPET AREA (SQ.MT.)							=	27.96	RERA CARPET AREA (SQ.MT.)							=	29.27	RERA CARPET AREA (SQ.MT.)							=	16.76

CARPET AREA CALCULATION OF GROUND FLOOR SHOP-NO. 6							CARPET AREA CALCULATION OF GROUND FLOOR SHOP-NO. 5							CARPET AREA CALCULATION OF GROUND FLOOR SHOP-NO. 4												
SHOP	2.94	X	9.45	X	1	=	27.78	SHOP	4.34	X	9.11	X	1	=	39.72	SHOP	4.78	X	12.01	X	1	=	67.74			
W.C	1.40	X	1.27	X	1	=	2.03	W.C	3.05	X	1.41	X	1	=	4.31	W.C	1.43	X	2.40	X	1	=	3.43			
RS	2.10	X	1.12	X	1	=	1.34	RS	1.16	X	1.46	X	1	=	1.69	RS	1.43	X	2.40	X	1	=	3.43			
D1	0.75	X	0.15	X	1	=	0.11	D1	0.75	X	0.15	X	1	=	0.11	D1	0.75	X	0.15	X	1	=	0.11			
TOTAL CARPET AREA							=	31.67	TOTAL CARPET AREA							=	47.01	TOTAL CARPET AREA							=	105.00
RERA CARPET AREA (SQ.MT.)							=	31.95	RERA CARPET AREA (SQ.MT.)							=	47.39	RERA CARPET AREA (SQ.MT.)							=	106.10

CARPET AREA CALCULATION OF GROUND FLOOR SHOP-NO. 9							CARPET AREA CALCULATION OF GROUND FLOOR SHOP-NO. 8							CARPET AREA CALCULATION OF GROUND FLOOR SHOP-NO. 7												
SHOP	4.30	X	6.61	X	0.70	=	19.73	SHOP	4.45	X	8.71	X	1	=	38.76	SHOP	2.70	X	8.71	X	1	=	23.61			
W.C	1.51	X	1.20	X	1	=	6.61	W.C	3.90	X	1.65	X	1	=	5.61	W.C	1.65	X	0.90	X	1	=	1.49			
RS	1.30	X	1.20	X	1	=	1.56	RS	1.50	X	0.90	X	1	=	1.35	W.C	1.10	X	1.12	X	1	=	1.23			
D1	0.75	X	0.15	X	1	=	0.11	D1	0.75	X	0.15	X	1	=	0.11	D1	0.75	X	0.15	X	1	=	0.11			
TOTAL CARPET AREA							=	27.93	TOTAL CARPET AREA							=	46.46	TOTAL CARPET AREA							=	31.37
RERA CARPET AREA (SQ.MT.)							=	28.24	RERA CARPET AREA (SQ.MT.)							=	46.77	RERA CARPET AREA (SQ.MT.)							=	31.68

CARPET AREA CALCULATION OF GROUND FLOOR SHOP-NO. 12							CARPET AREA CALCULATION OF GROUND FLOOR SHOP-NO. 11							CARPET AREA CALCULATION OF GROUND FLOOR SHOP-NO. 10												
SHOP	9.00	X	3.25	X	1	=	29.25	SHOP	9.00	X	3.32	X	1	=	29.92	SHOP	4.10	X	3.65	X	1	=	16.79			
W.C	1.88	X	1.10	X	1	=	2.07	W.C	1.97	X	1.15	X	1	=	2.27	W.C	1.20	X	1.20	X	1	=	1.44			
RS	1.23	X	1.00	X	1	=	1.23	RS	1.50	X	1.00	X	1	=	1.50	RS	1.30	X	1.00	X	1	=	1.30			
D1	0.75	X	0.15	X	1	=	0.11	D1	0.75	X	0.15	X	1	=	0.11	D1	0.40	X	0.15	X	1	=	0.06			
D2	0.75	X	0.15	X	1	=	0.11	D2	0.75	X	0.15	X	1	=	0.11	D2	0.75	X	0.15	X	1	=	0.11			
TOTAL CARPET AREA							=	32.64	TOTAL CARPET AREA							=	33.84	TOTAL CARPET AREA							=	21.07
RERA CARPET AREA (SQ.MT.)							=	33.37	RERA CARPET AREA (SQ.MT.)							=	34.25	RERA CARPET AREA (SQ.MT.)							=	21.54

CARPET AREA CALCULATION OF GROUND FLOOR SHOP-NO. 13							
SHOP	10.10	X	2.92	X	1	=	29.49
	5.20	X	0.55	X	1	=	2.86
W.C	2.30	X	0.95	X	1	=	2.18
RS	2.40	X	0.15	X	1	=	0.39
D1	0.75	X	0.15	X	1	=	0.11
TOTAL CARPET AREA							= 35.04
RERA CARPET AREA (SQ.MT.)							= 35.37

CARPET AREA STATEMENT FOR PARKING PURPOSE

CARPET AREA STATEMENT

CARPET AREA CALCULATION OF 5TH FLOOR FLAT-NO. 1, 2 & 4, 5 & 6 & 7TH FLOOR FLAT-NO. 1 & 2					CARPET AREA CALCULATION OF 5TH, 7TH TO 12TH & 14TH TO 16TH FLOOR FLAT-NO. 1 & 2					CARPET AREA CALCULATION OF 6TH FLOOR FLAT-NO. 1 & 4 & 5									
LIVING	2.90	X	0.44	X	1	=	1.31	LIVING	2.90	X	0.44	X	1	=	1.31				
DINING	4.00	X	0.70	X	1	=	2.80	DINING	4.00	X	0.70	X	1	=	2.80				
KITCHEN	2.30	X	0.34	X	1	=	0.78	KITCHEN	2.30	X	0.34	X	1	=	0.78				
BED ROOM	3.15	X	0.34	X	1	=	1.06	BED ROOM	3.15	X	0.34	X	1	=	1.06				
TOTAL	1.30	X	1.20	X	1	=	2.86	TOTAL	1.30	X	1.20	X	1	=	2.86				
D1	1.20	X	0.15	X	4	=	0.90	D1	1.20	X	0.15	X	4	=	0.90				
D2	1.20	X	0.15	X	4	=	0.90	D2	1.20	X	0.15	X	4	=	0.90				
D3	1.20	X	0.15	X	4	=	0.90	D3	1.20	X	0.15	X	4	=	0.90				
TOTAL CARPET AREA					= 6.93					TOTAL CARPET AREA					= 6.93				
RERA CARPET AREA (SQ.MT.)					= 6.93					RERA CARPET AREA (SQ.MT.)					= 6.93				

CARPET AREA CALCULATION OF 6TH FLOOR FLAT-NO. 3				CARPET AREA CALCULATION OF 7TH TO 16TH FLOOR FLAT-NO. 1 & 5				CARPET AREA CALCULATION OF 7TH TO 16TH FLOOR FLAT-NO. 2				CARPET AREA CALCULATION OF 7TH TO 16TH FLOOR FLAT-NO. 3			
7TH TO 16TH FLOOR FLAT-NO. 4				7TH TO 16TH FLOOR FLAT-NO. 4				7TH TO 16TH FLOOR FLAT-NO. 4				7TH TO 16TH FLOOR FLAT-NO. 4			
LIVING	2.90	X	2.20	X	1	=	15.34	LIVING	2.90	X	2.20	X	1	=	15.34
DINING	4.00	X	3.30	X	1	=	13.20	DINING	4.00	X	3.30	X	1	=	13.20
KITCHEN	2.30	X	1.81	X	1	=	2.22	KITCHEN	2.30	X	1.81	X	1	=	2.22
BED ROOM	3.15	X	0.71	X	1	=	0.18	BED ROOM	3.15	X	0.71	X	1	=	0.18
TOTAL	1.20	X	0.15	X	1	=	0.18	TOTAL	1.20	X	0.15	X	1	=	0.18
TOTAL CARPET AREA				= 20.97				TOTAL CARPET AREA				= 20.97			
RERA CARPET AREA (SQ.MT.)				= 20.97				RERA CARPET AREA (SQ.MT.)				= 20.97			
CARPET AREA CALCULATION OF 13TH FLOOR FLAT-NO. 1				CARPET AREA CALCULATION OF 13TH FLOOR FLAT-NO. 1				CARPET AREA CALCULATION OF 13TH FLOOR FLAT-NO. 1				CARPET AREA CALCULATION OF 13TH FLOOR FLAT-NO. 1			
LIVING	2.90	X	1.00	X	1	=	3.77	LIVING	2.90	X	1.00	X	1	=	3.77
DINING	2.90	X	0.45	X	1	=	1.31	DINING	2.90	X	0.45	X	1	=	1.31
KITCHEN	2.30	X	0.70	X	1	=	1.61	KITCHEN	2.30	X	0.70	X	1	=	1.61
BED ROOM	3.15	X	0.70	X	1	=	2.20	BED ROOM	3.15	X	0.70	X	1	=	2.20
TOTAL	4.20	X	0.34	X	1	=	1.77	TOTAL	4.20	X	0.34	X	1	=	1.77
TOTAL CARPET AREA				= 10.45				TOTAL CARPET AREA				= 10.45			
LIVING	1.30	X	2.20	X	1	=	2.84	LIVING	1.30	X	2.20	X	1	=	2.84
DINING	1.30	X	1.40	X	1	=	1.89	DINING	1.30	X	1.40	X	1	=	1.89
KITCHEN	1.30	X	0.70	X	1	=	0.91	KITCHEN	1.30	X	0.70	X	1	=	0.91
BED ROOM	3.15	X	0.05	X	1	=	0.16	BED ROOM	3.15	X	0.05	X	1	=	0.16
TOTAL	1.20	X	0.10	X	1	=	0.12	TOTAL	1.20	X	0.10	X	1	=	0.12
TOTAL CARPET AREA				= 5.90				TOTAL CARPET AREA				= 5.90			
RERA CARPET AREA (SQ.MT.)				= 5.90				RERA CARPET AREA (SQ.MT.)				= 5.90			

CARPET AREA CALCULATION OF 13TH FLOOR FLAT-NO. 3										CARPET AREA CALCULATION OF 12TH, 14TH & 15TH FLOOR FLAT-NO. 1									
LIVING	4.00	X	2.20	X	1	=	16.24	STUDY ROOM	2.30	X	1.80	X	1	=	4.14				
DINING	1.20	X	0.15	X	1	=	0.18	BED ROOM	2.30	X	2.85	X	1	=	6.56				
KITCHEN	1.50	X	0.15	X	1	=	0.23	BALCONY	0.35	X	0.30	X	1	=	0.11				
BED ROOM	1.40	X	1.00	X	1	=	1.40	HALLWAY	0.35	X	0.30	X	1	=	0.11				
W.C.	1.20	X	0.15	X	1	=	0.18	TOILET	0.35	X	0.30	X	1	=	0.11				
D	1.00	X	0.15	X	1	=	0.15	KITCHEN	2.30	X	3.30	X	1	=	7.59				
D	1.00	X	0.15	X	1	=	0.15	BED ROOM	3.15	X	3.30	X	1	=	10.40				
D	0.90	X	0.15	X	1	=	0.14	TOILET	0.35	X	0.30	X	1	=	0.11				
TOTAL CARPET AREA	= 30.75						TOILET	1.30	X	1.45	X	1	=	1.88					
RERA CARPET AREA (SQ.MT.)							RERA CARPET AREA (SQ.MT.)												
= 30.16							= 19.80												

CAR PARKING STATEMENT			
CARPET AREA IN SQ. MT.	PARKING REQ. BY RULES	NOS OF TENEMENTS	NOS. OF PARKING REQ.
BELOW 45.00	1 PARKING / 4 TENEMENTS	12.00	12.00
BETWEEN 45.00 TO 60.00	1 PARKING / 2 TENEMENTS	0.00	0.00
BETWEEN 60.00 TO 90.00	1 PARKING / 1 TENEMENTS	40.00	40.00
90.00 TO ABOVE	2 PARKING / 1 TENEMENTS	0.00	0.00
TOTAL		56.00	56.00
ADD 10.00 % VISITOR PARKING		5.80	
40. SQ.MT	SHOP (40 PER SQ.MT.)	460.27	11.51
ADD 10.00 % VISITOR PARKING		2.00	
TOTAL PARKING REQUIRED		77.31	
SAY TOTAL PARKING REQUIRED		78.00	
TOTAL PROPOSED PARKING		100.00	
FLOOR	BIG PARKING	SMALL PARKING	TOTAL
1ST PODIUM	16.00	10.00	26.00
2ND PODIUM	16.00	10.00	26.00
3RD PODIUM	16.00	10.00	26.00
4TH PODIUM	16.00	6.00	22.00
TOTAL	64.00	36.00	100.00

PROFORMA-B

DESC. OF PROPOSAL	CONTENTS OF SHEET :
PROPOSED REDEVELOPMENT OF EXISTING BUILDING ON PLOT BEARING CTS. NO. 795A/1/A OF VILLAGE MULUND (B), AT 90 FT. ROAD & 30 FT. SANE GURJI ROAD, MULUND (EAST), MUMBAI-400	CARPET AREA STATEMENT & CAR PARKING STATEMENT, SECTION-A & B.

STAMP OF APPROVAL OF PLAN

Approved subject to the condition mentioned in this office letter under no. P-10459/2022/795A/1/A/T Ward/MULUND-E

Hardeep Singh (Signature)
gh
Bhawant Singh (Signature)
gh Sachdev (Signature)
18/03/2022

Executive Engineer
Building Proposal. (E.S.)-III

OWNER NAME & SIGNATURE
M/S. MANISHA ELITE REALTY
Pvt. Ltd.
C.A.TO MULUND NARMI
PREMISES C.H.S.L.

SCALE 1:100
JOB NO. 047
SHEET NO. 5/5
DATE 12/08/2022

NAME, ADD. & SIGNATURE OF LICENSED ARCHITECT / SURVEYOR
SULKUDE SACHIN SHIVAJI
SACHIN S. SULKUDE
Licenced Surveyor
Reg. No. 84001044

