


LAY OUT PLAN SHOWING THE LAYOUT IN S NO - 35/A AT - WALWADI TALUKA - DHULIA

DISTRICT WEST KHANDESH MR K R C BS-NO-35/4


N.A. PERMISSION NO-851 OF 2 MARCH 1951 MODIFICATION N.A. 90
DATED - 28/11/52 OF THE COLLECTOR MORE THAN 1/2 AREA OF
EACH PLOT SHALL BE BUILT OVER AND THAN 1/2 KEPT OPEN TO SKY

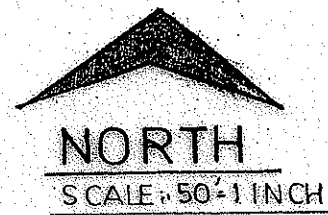

P. NO.	NORTHERN SIDE LENGTH OF PLOT
1	82'
ROAD	30'
P. NO. 6	55'
P. NO. 7	41'
P. NO. 8	55'

285 SAY 287 AS PER MEASUREMENTS
OF CADESTRIAL SURVEYOR.

287 LENGTH IS AUTHORIZED AS
PER MEASUREMENTS OF CAVED
SURVEYOR SHY. वा. सा. वाणी.
मकदमर्ज ता. १७.११.५८
मकदमर्ज ता. १८.११.५५
मकदमर्ज ता. काशीनाथ
रामचंद्र पाठक माल. १९११/५८

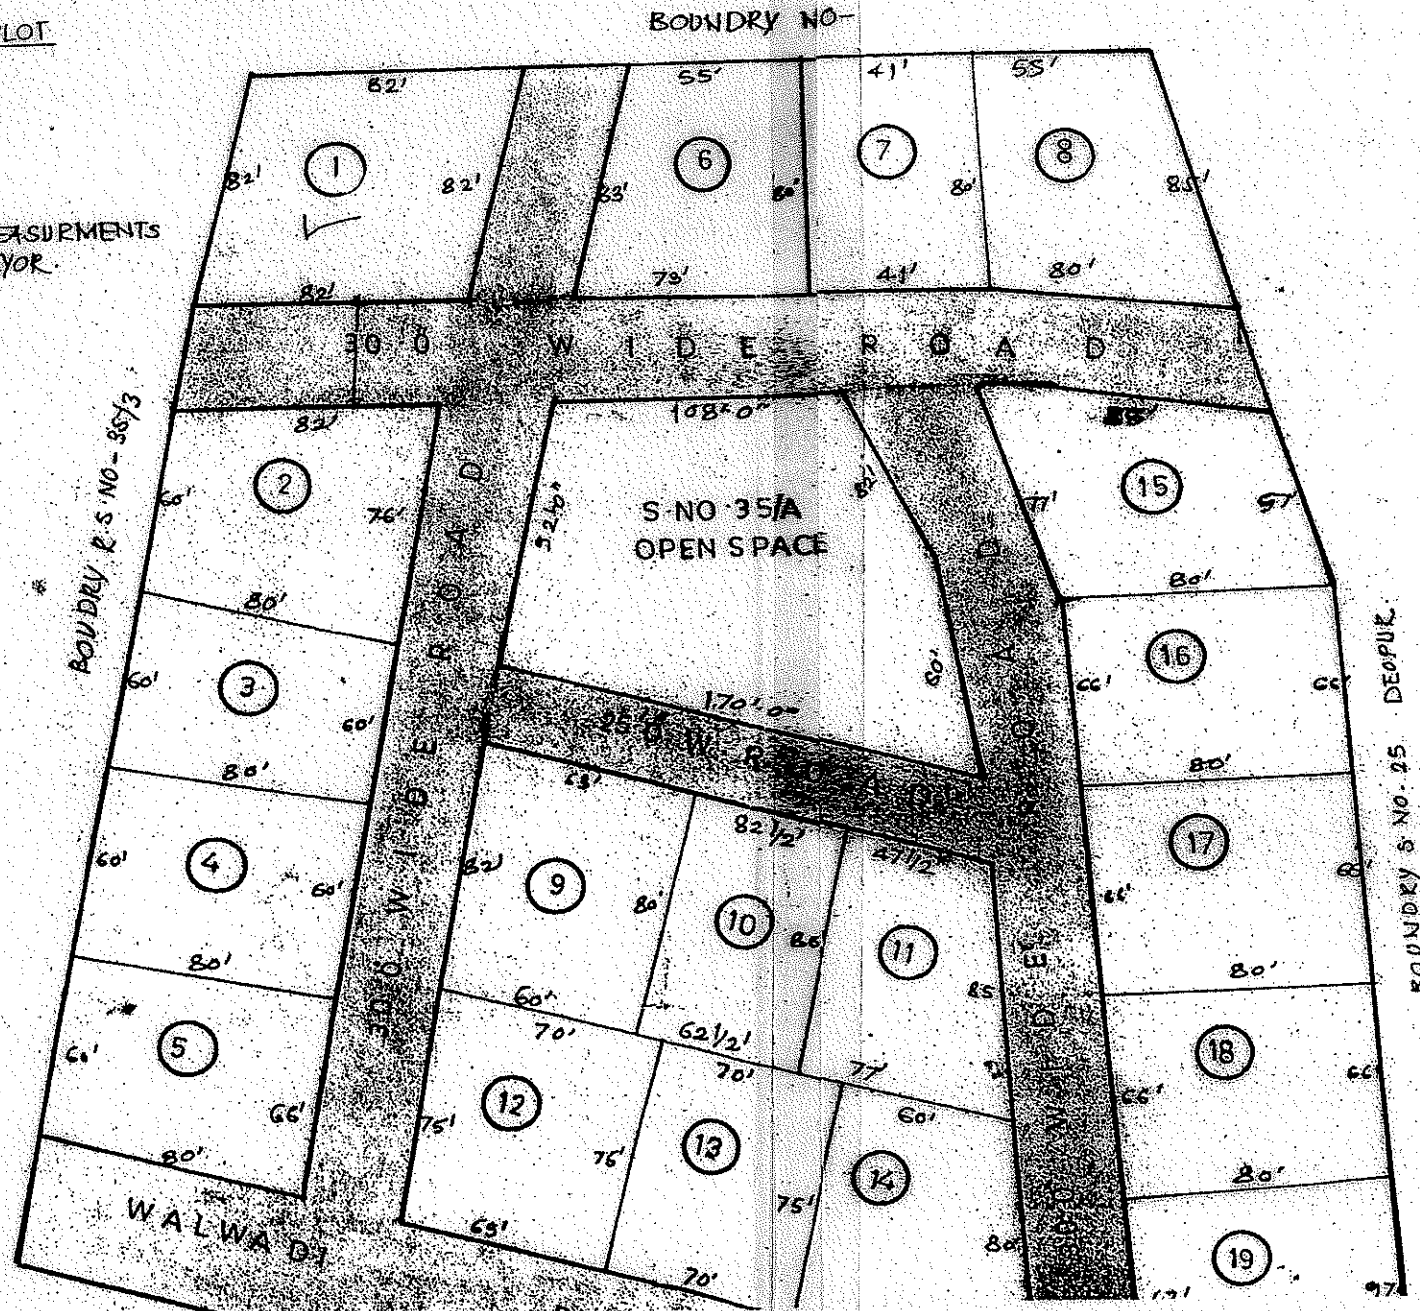

PLOT NO	AREA IN SFT.
1	6560
2	3280
3	5684
4	5825
5	5040
6	5140
7	5040
8	5260
9	5040
10	5000
11	6000
12	5242 1/2
13	5250
14	5625
15	5236
16	5236
17	5280
18	5280
19	6560

10272 1/2 SFT.

AREA UNDER PLOTS - 10272 1/2 SFT.

AREA UNDER ROADS - 35,327 1/2 SFT.

AREA UNDER OPEN SPACE - 15,724 SFT.

TOTAL - 153774 SFT.

DRAWN BY G. E. PATHAK.

D. M. E. E.

TRACED BY G. T. PABERAND

OVERSEER P. W. D. RETIRED

MISSION PASSED BY COLLECTOR

ORDER NO - 851 OF 21/6 AND PART -

MODIFICATION OF THE SAME UNDER N.A.
90 DATED - 28/11/52

FULL PARTICULARS OF S NO - 851 90
21/6/51 28/11/52

C.T.S. NO. 3163 D 15/13/63

APPLICATION OF G. T. PABERAND
CONSIDERED

sd - xxx

FOR COLLECTOR DHULIA

ACKNOWLEDGMENT OF REGISTERED

LETTER NO - APPLICATION FOR FINAL PASSING

THE PLAN DT. 11/10/53, 21/12/63, 21/11/63

sd - xxx