


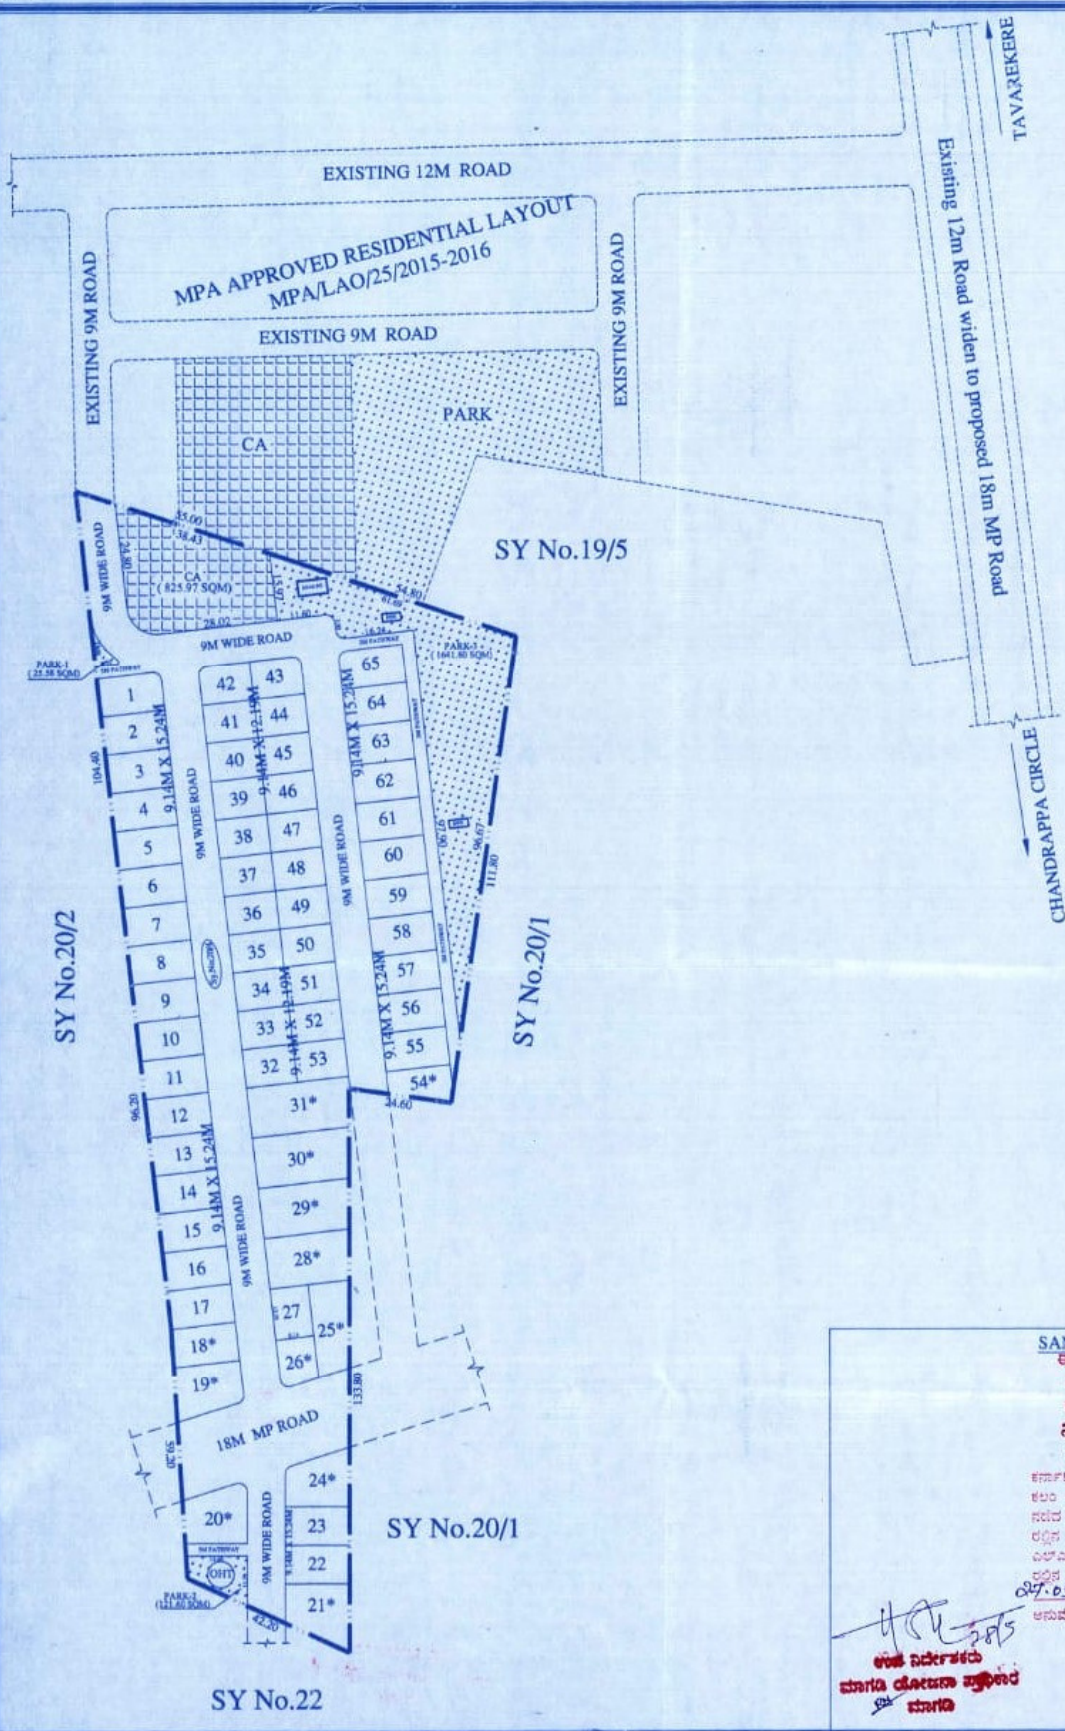

SCALE-1:900

:-LEGENDS:-

LAYOUT BOUNDARY	
RAIN WATER HARVESTING	
SOAK PIT	
OVER HEAD TANK	

:-AREA STATEMENT:-

EXTENT				B' KHARAB (IN GUNTAS)
SL.NO	SY.NO	ACRE	GUNTAS	
1	20/4	04	03	00
TOTAL		04	03	00

:-LAND USE ANALYSIS:-

SL.NO	DESCRIPTION	AREA IN SQMT	PERCENTAGE
1	RESIDENTIAL	9068.25	54.99
2	PARKS	1788.98	10.85
3	CA	825.97	5.01
4	ROADS	4807.51	29.15
TOTAL		16490.71	100.00

:-PLOT DETAILS:-

SL NO	PLOT SIZE	NO. OF SITE
1	9.14M X 12.19M	23
2	9.14M X 15.24M	30
3	ODD SITES*	12*
TOTAL		65

OWNERS:

K. N. Borega
(K.N.BOREGOWDA)
DIRECTOR
M/s. KNS INFRASTRUCTURE PVT.LTD.,

:-TITLE:-
PROPOSED RESIDENTIAL LAYOUT PLAN IN
SY.No.20/4 OF PURADAPALYA VILLAGE,
TAVAREKERE HOBLI, BANGALORE SOUTH TQ.

SANCTIONING AUTHORITY

ಈ ಆನುಮೋದನೆಯು "ತಾತ್ಕಾಲಿಕ ಆನುಮೋದನೆ" ಯಾಗಿರುತ್ತದೆ. ವಿನ್ಯಾಸದಲ್ಲಿನ ಎಲ್ಲಾ ಅಭಿವೃದ್ಧಿ ಕಾಮಗಾರಿಗಳನ್ನು ಅಭಿವೃದ್ಧಿ ಪಡಿಸಿದ ನಂತರ ನಿವೇಶನಗಳನ್ನು ಬಿಡುಗಡೆ ಮಾಡಬೇಕಾಗುವುದು. ಮಾರಾಡಿ ಯೋಜನಾ ಪ್ರಾಧಿಕಾರ, ಮಹಾನಗರ.

ಕರ್ನಾಟಕ ನಗರ ಮತ್ತು ಗ್ರಾಮಾಂತರ ಯೋಜನಾ ಕಾಯ್ದೆ 1961ರ ಕಲಂ 17 ರನ್ವಯ ಹಾಗೂ ದಿನಾಂಕ 06.10.2017 ರಂದು ನಡೆದ ಪ್ರಾಧಿಕಾರದ 68 ನೇ ಸಭೆಯ ವಿಷಯ ಸಂಖ್ಯೆ: 020 ರಲ್ಲಿನ ನಿರ್ಣಾಯದನ್ವಯ, ಪ್ರಾಧಿಕಾರದ ಹಕ್ಕು ಸಂಖ್ಯೆ:ಮಾ.ಯೋ.ನಾ/ಎಲ್.ಎಸ್./020/2016-17 ದಿನಾಂಕ: 05.05.2018 ರಲ್ಲಿನ ಪರವರ್ತನೋಪಪತ್ಯ ದಿನಾಂಕ: 05.05.2018 ರಿಂದ 07.05.2020 ವರೆಗೆ ಎರಡು ವರ್ಷದ ಅವಧಿಗೆ ವಿನ್ಯಾಸಕ್ಕೆ ಆನುಮೋದನೆಯನ್ನು ನೀಡಲಾಗಿದೆ.

28/5/18

ಸಹ ಸಂಯೋಜಕ
ಮಾರಾಡಿ ಯೋಜನಾ ಪ್ರಾಧಿಕಾರ
ಮಹಾನಗರ