




AREA STATEMENT:


SL NO.	SY NO	AS PER DOCUMENT		AS PER PHYSICAL POSITION		KCHARAB GUNTAS	CONVERSION ORDER
		AREA IN		AREA IN			
		ACRE	GUNTAS	ACRE	GUNTAS		
1	29	3	11	3	03	05	ALN(A&K)SR/234/2014-15
TOTAL		3	11	3	03	05	DATE: 19-03-2015

NOTE:- 5 GUNTAS B KCHARAB LAND ROAD EXCLUDED FROM THE LAYOUT PLAN

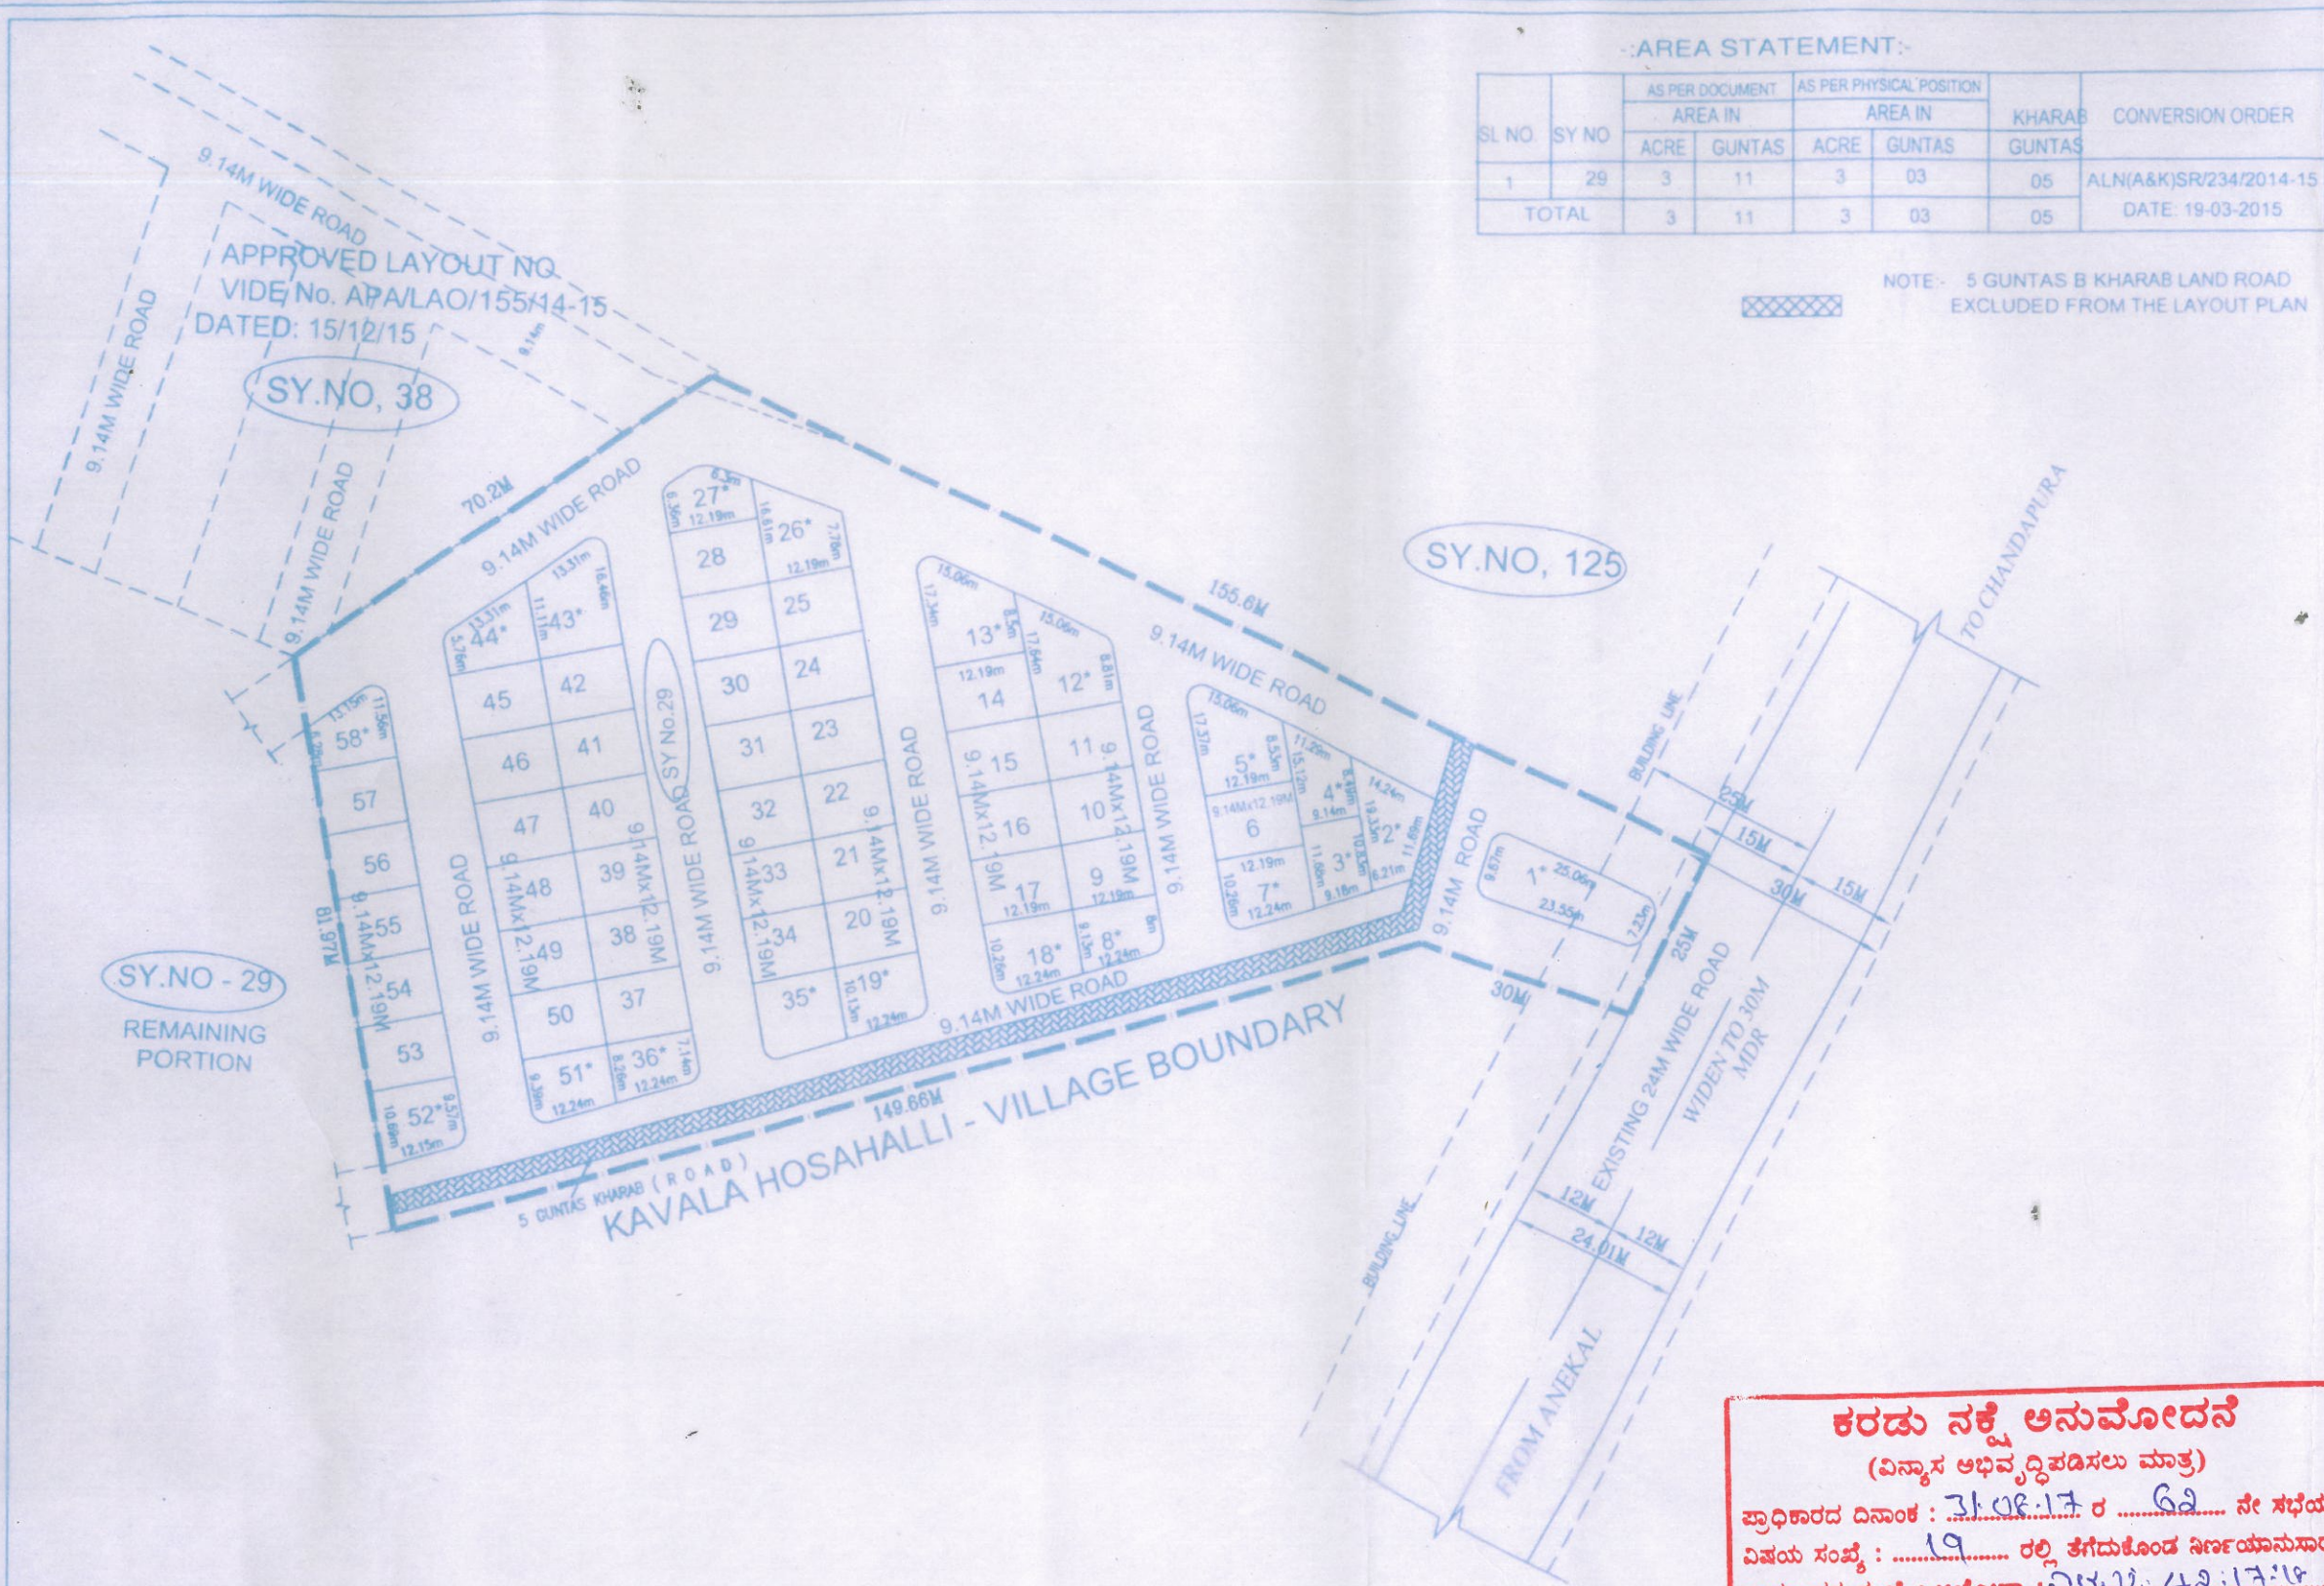

SCALE:1:1000

KEY - PLAN

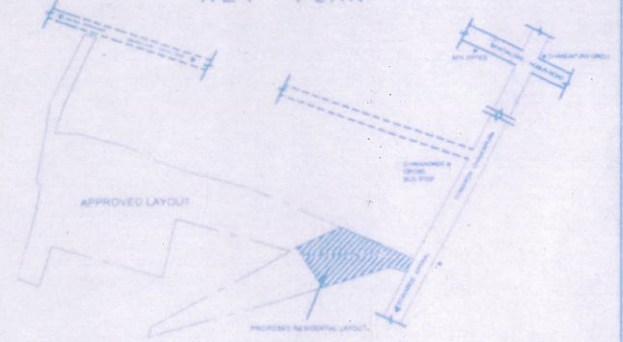

LAND USE ANALYSIS

TOTAL EXTENT 3 Acres 3 guntas (12443.91 Sqm)

SL NO.	LAND USE	Sq.mtr	Percentage
1)	RESIDENTIAL	6759.53	54.32 %
2)	ROAD	5684.38	45.68 %
TOTAL		12443.91	100.00 %

-PLOT DETAILS:-

SL NO	PLOT SIZE	NO. OF SITE
1	9.14M X 12.19M	38
2	ODD SITES *	20
Total		58

ENGINEER:

S.C. CHANDRASHEKAR
BCCBL-3.6 S-1407

OWNER'S
M/s G.R. EXCEL PRIME PROPERTIES.

Rep by.

THALLURU GIRI

TITLE

PROPOSED RESIDENTIAL LAYOUT PLAN IN SY.No.
29 OF CHIKKAHAGADE VILLAGE, KASABA HOBLI,
ANEKAL TALUK,
BANGALORE URBAN DISTRICT.

ಕರಡು ನಕ್ಷೆ ಅನುಮೋದನೆ

(ವಿನ್ಯಾಸ ಅಭಿವೃದ್ಧಿಪಡಿಸಲು ಮಾತ್ರ)

ಪ್ರಾಧಿಕಾರದ ದಿನಾಂಕ : 31.08.17 ರ 62 ನೇ ಸಭೆಯ
ವಿಷಯ ಸಂಖ್ಯೆ : 19 ರಲ್ಲಿ ತೆಗೆದುಕೊಂಡ ನಿರ್ಣಯಾನುಸಾರ
ಹಾಗೂ ಪತ್ರ ಸಂಖ್ಯೆ : ಆಯೋಜನೆ : ಬಿ.ಆರ್.ಒ. 42.17.18
ದಿನಾಂಕ : 03.07.2018 ರಲ್ಲಿನ ನಿಬಂಧನೆಗೊಳಪಟ್ಟಿ,
ಕರಡು ನಕ್ಷೆ ಅನುಮೋದಿಸಲಾಗಿದೆ.

ಪಂಚಾಯತ್

ಸದಸ್ಯ-ನಿರ್ದೇಶಕರ ಹಾಗೂ ಮುಖ್ಯ
ಗ್ರಾಮಾಂತರ ಯೋಜನೆ ಮತ್ತು ನಿರ್ದೇಶಕರು
ಅನೇಕಲ್ ಯೋಜನೆ ಪ್ರಾಧಿಕಾರ, ಅನೇಕಲ್