


GENERAL NOTES :

1. THIS DRAWING AND DESIGN IS THE PROPERTY OF THE DESIGN & DEVELOPMENT. NO PARTITION MAY BE USED OR REPRODUCED WITHOUT THE WRITTEN PERMISSION OF THE DESIGN & DEVELOPMENT.
2. REVISIONS MUST BE OF ANY DISCREPANCY BEFORE COMMENCEMENT OF WORK ON SITE.
3. THIS DRAWING IS TO BE READ IN CONJUNCTION WITH THE DESIGNER'S SPECIFICATIONS AND CONDITIONS OF CONTRACT.
4. DRAWINGS NOT SHOWING THE LATEST REVISIONS ARE TO BE CANCELLED.
5. ALL DIMENSIONS ARE TO BE READ NOT SCALED.

- NOTE:-
1. FOR STRUCTURAL DETAIL REFER STRUCTURAL DRAWING.
 2. FOR SLEEVES REFER VENDOR DRGS.

KEY PLAN :-

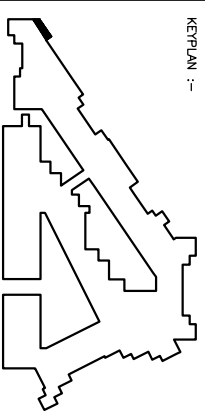

REV	DESCRIPTION	DATE
-----	-------------	------

PRINTS ISSUED TO	DATE
------------------	------

Drawing Title

PHASE-1
Working Dwg :
S.T.P DETAILS
(NEAR TOWER 12A)

Checked AZMAT
Scale AS SHOWN
Deat KMALESH
Date 27/10/10

Rev No. R1

North

Project

LOTUS PANACHE
SECTOR 110
NOIDA, UP


ARCHITECT
DESIGN & DEVELOPMENT
A-7/ NITI BACH, New Delhi - 110049
Tel: 46031500, Fax : 41741307

Services Consultant:


SPECTRAL
A-197, SECTOR-63, NOIDA
Tel: 0120-4049000 FAX: 01204049001

Structural Consultant:


VINTECH
C-35, PAMPOSH ENCLAVE, GREATER KALASH-1, NDELHI-48
Tel: 26296765, 26296766 Fax: 26296767

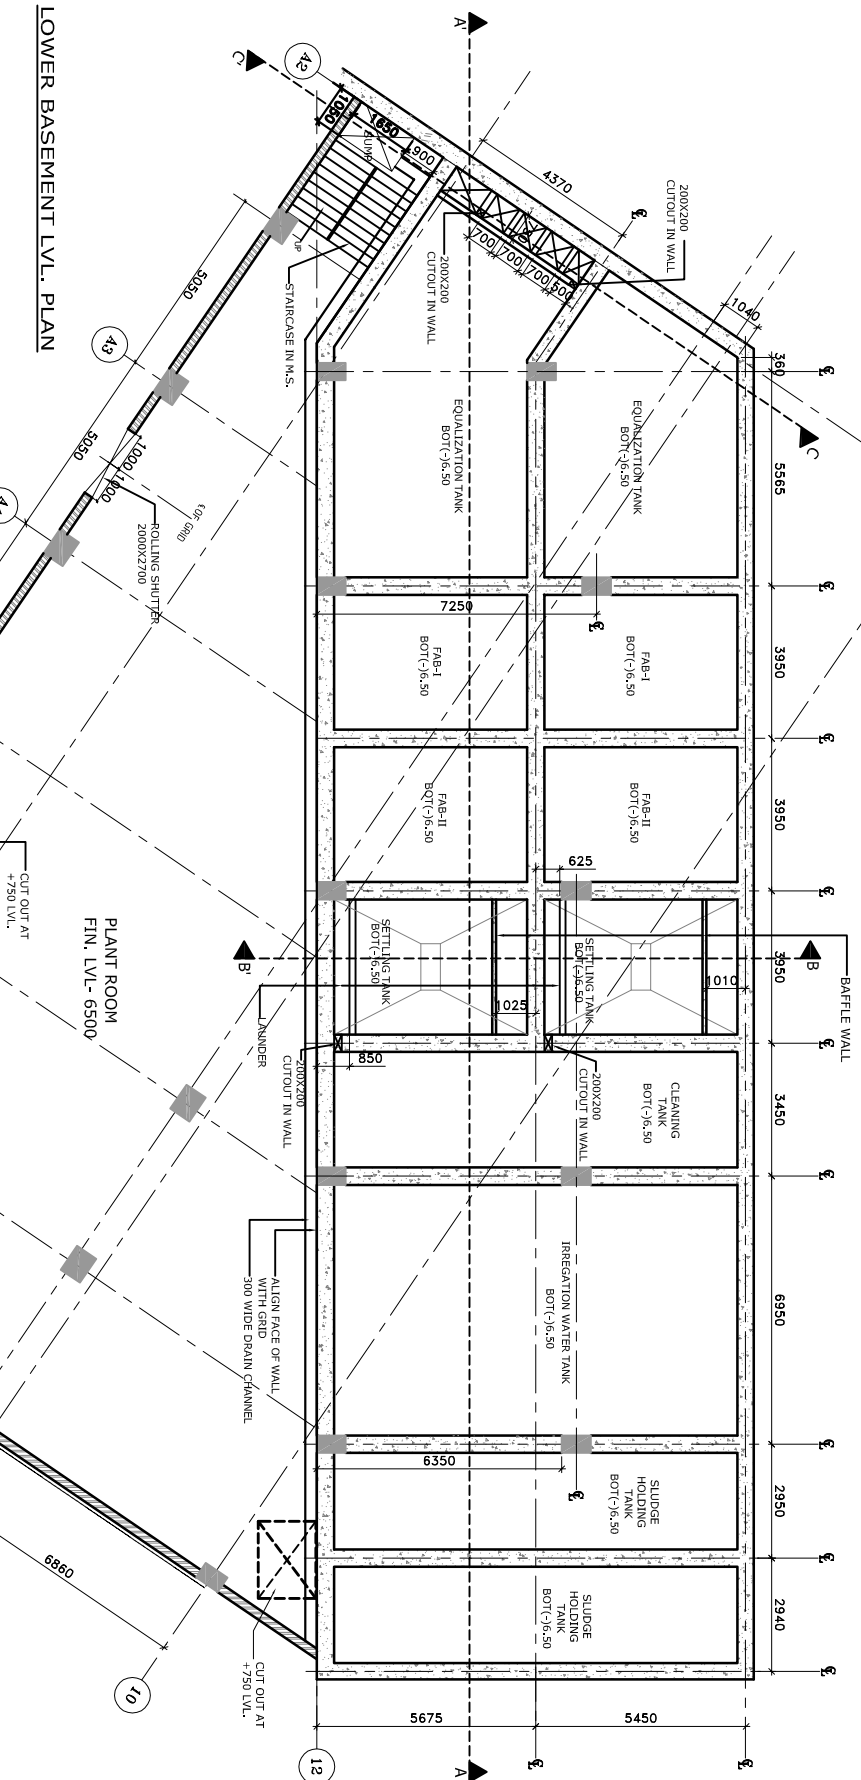


LOWER BASEMENT LVL. PLAN

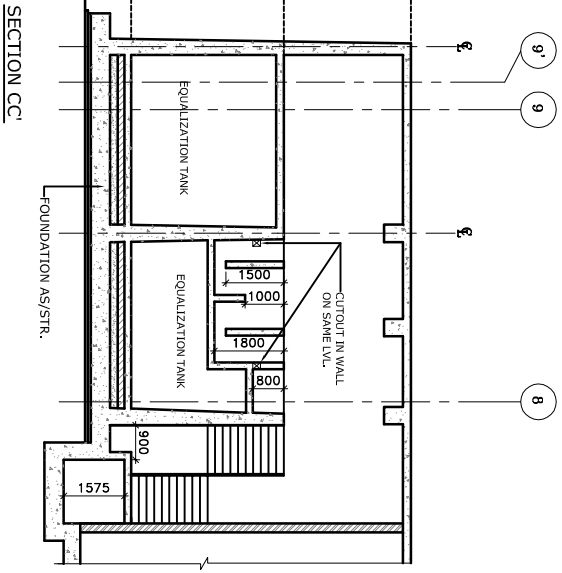


SECTION CC

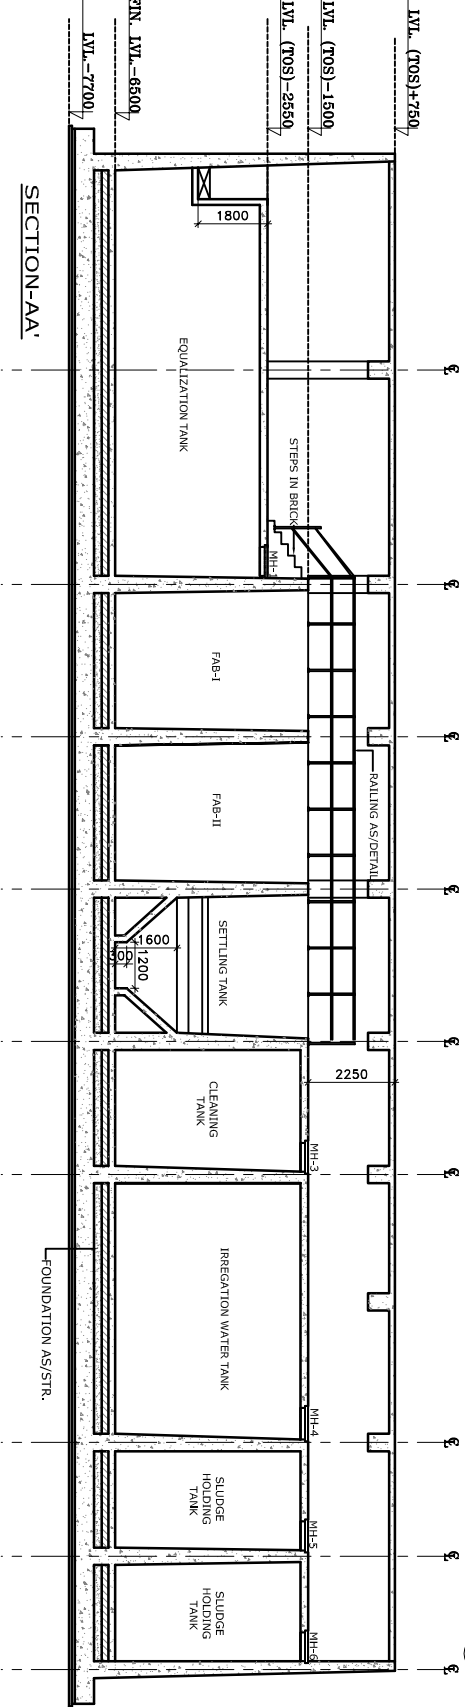

SECTION-AA'

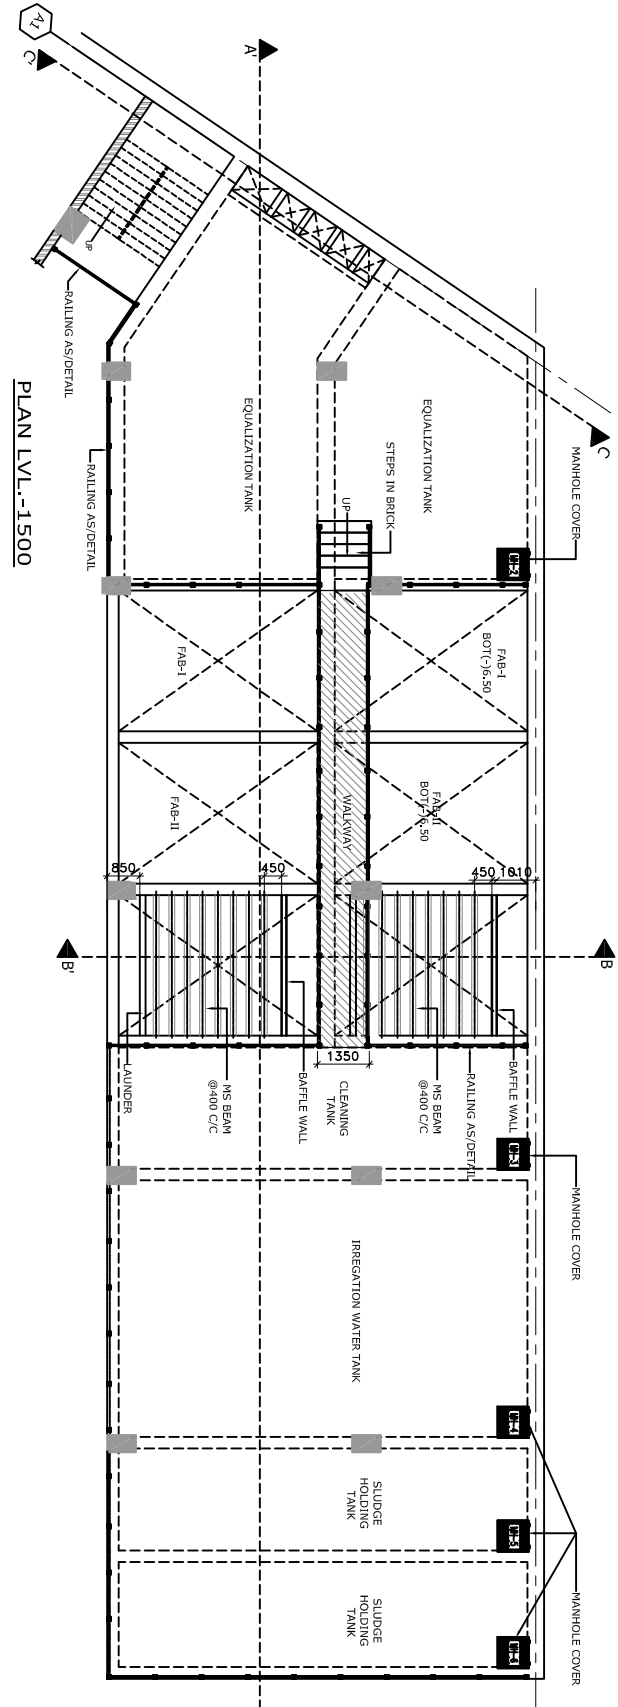

PLAN LVL.-1500

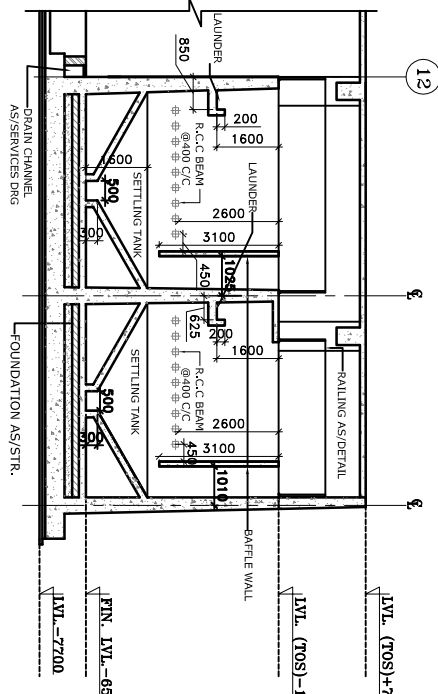

SECTION-BB'