



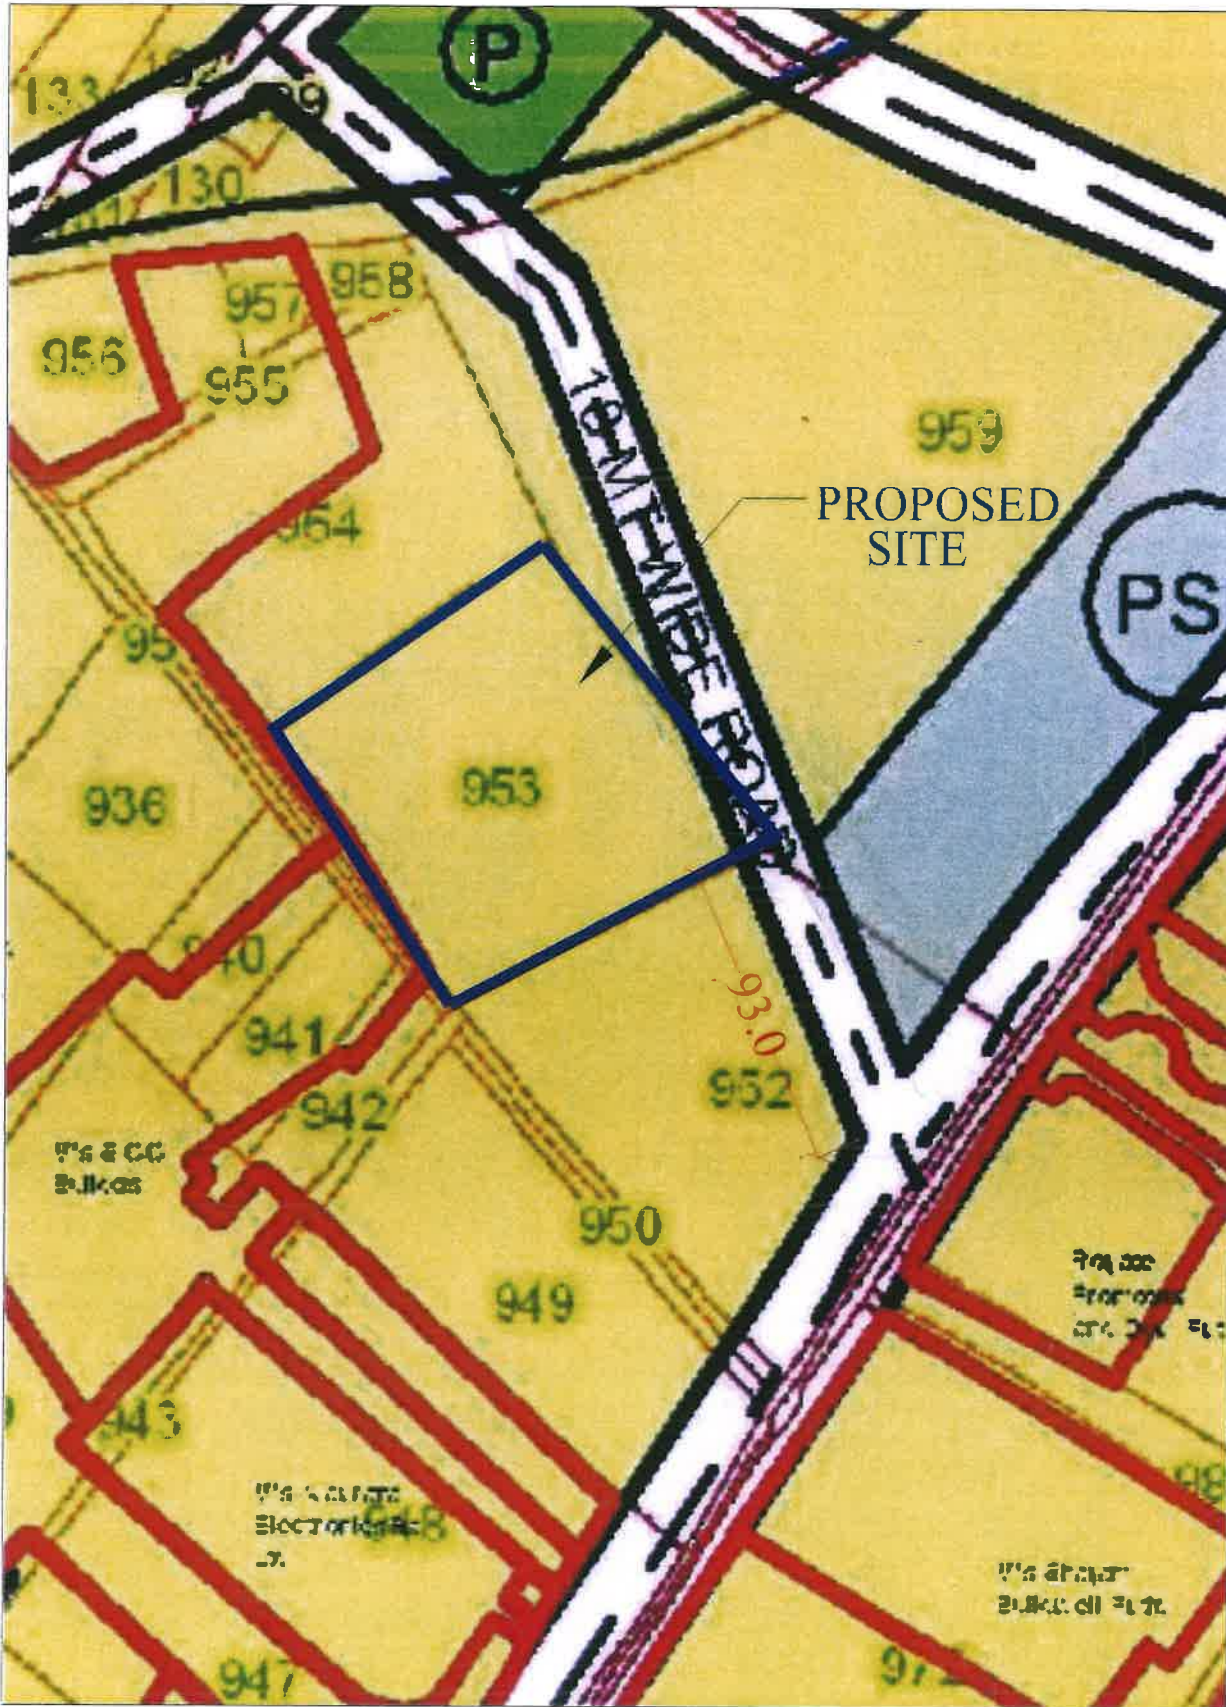

SITE SUPERIMPOSED ON ZONAL PLAN

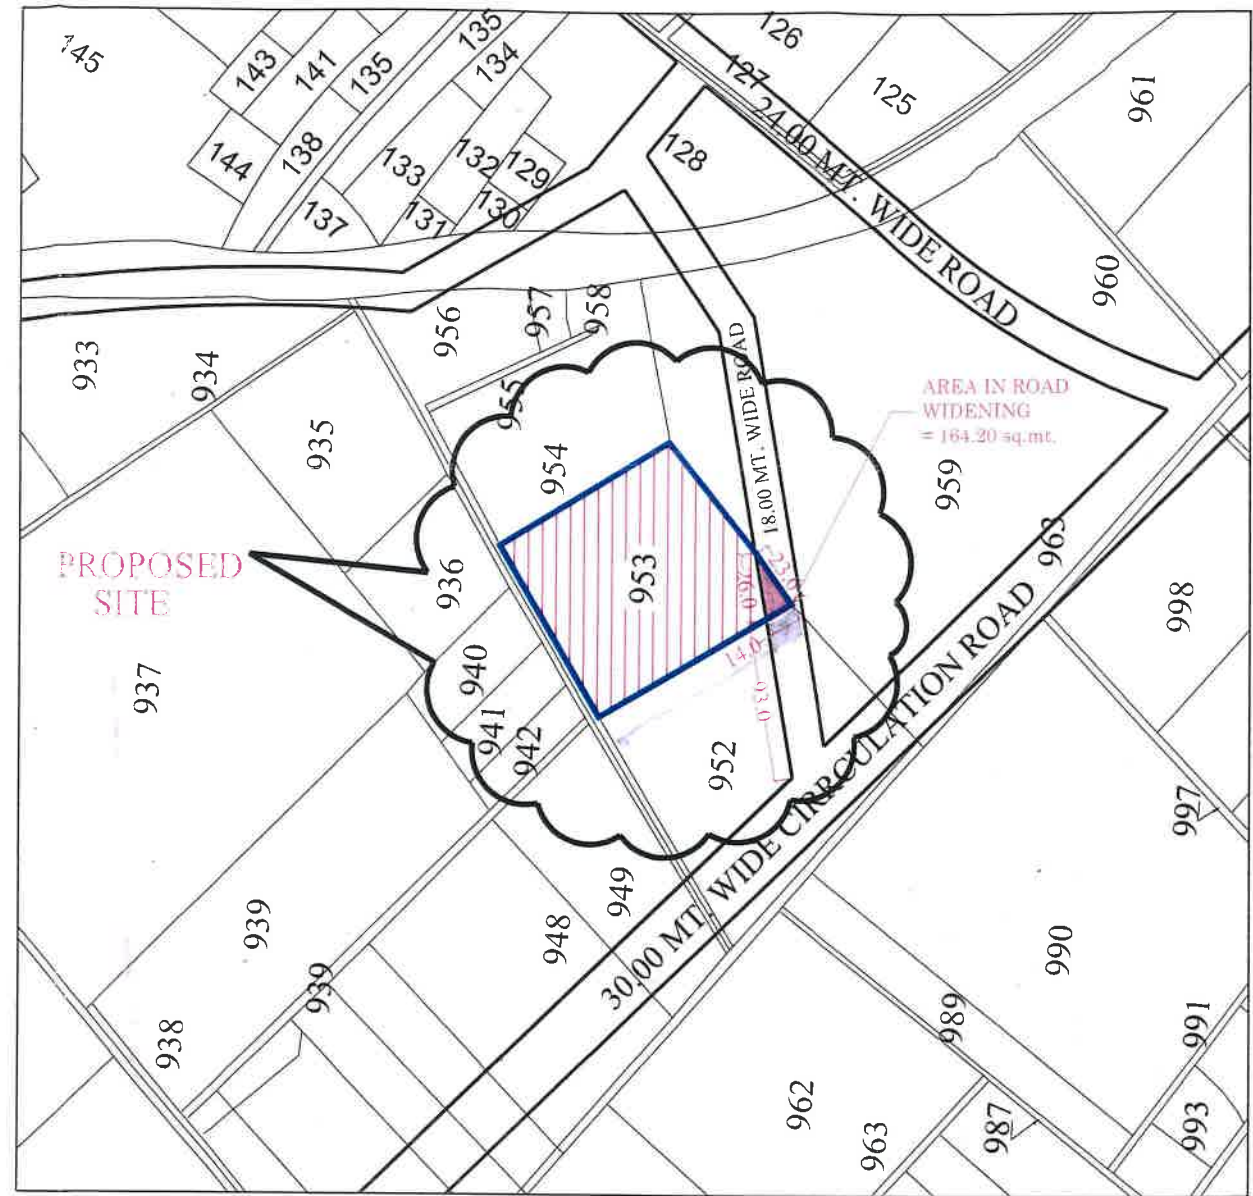

SITE SUPERIMPOSED ON KHASRA PLAN

PROJECT DRAWINGS FOR PROPOSED PLOT AT KHASRA NO.- 953 VILLAGE NOOR NAGAR GHAZIABAD (U.P.)		DRAWING TITLE SITE SUPERIMPOSED ON KHASRA & ZONAL PLAN		 ANUJ AGARWAL ARCHITECTS OFFICE:- A-244 KAUSHAMBI GHAZIABAD (U.P.) Ph:-0120 - 4165716 , 4563716 , 5454182 e-mail : arch.anujagarwal@gmail.com		
For S.G. ESTATES PVT. LTD.		 Director				
OWNER SIGN:		ARCHITECT SIGN:		SCALE	DATE	SD - 01