




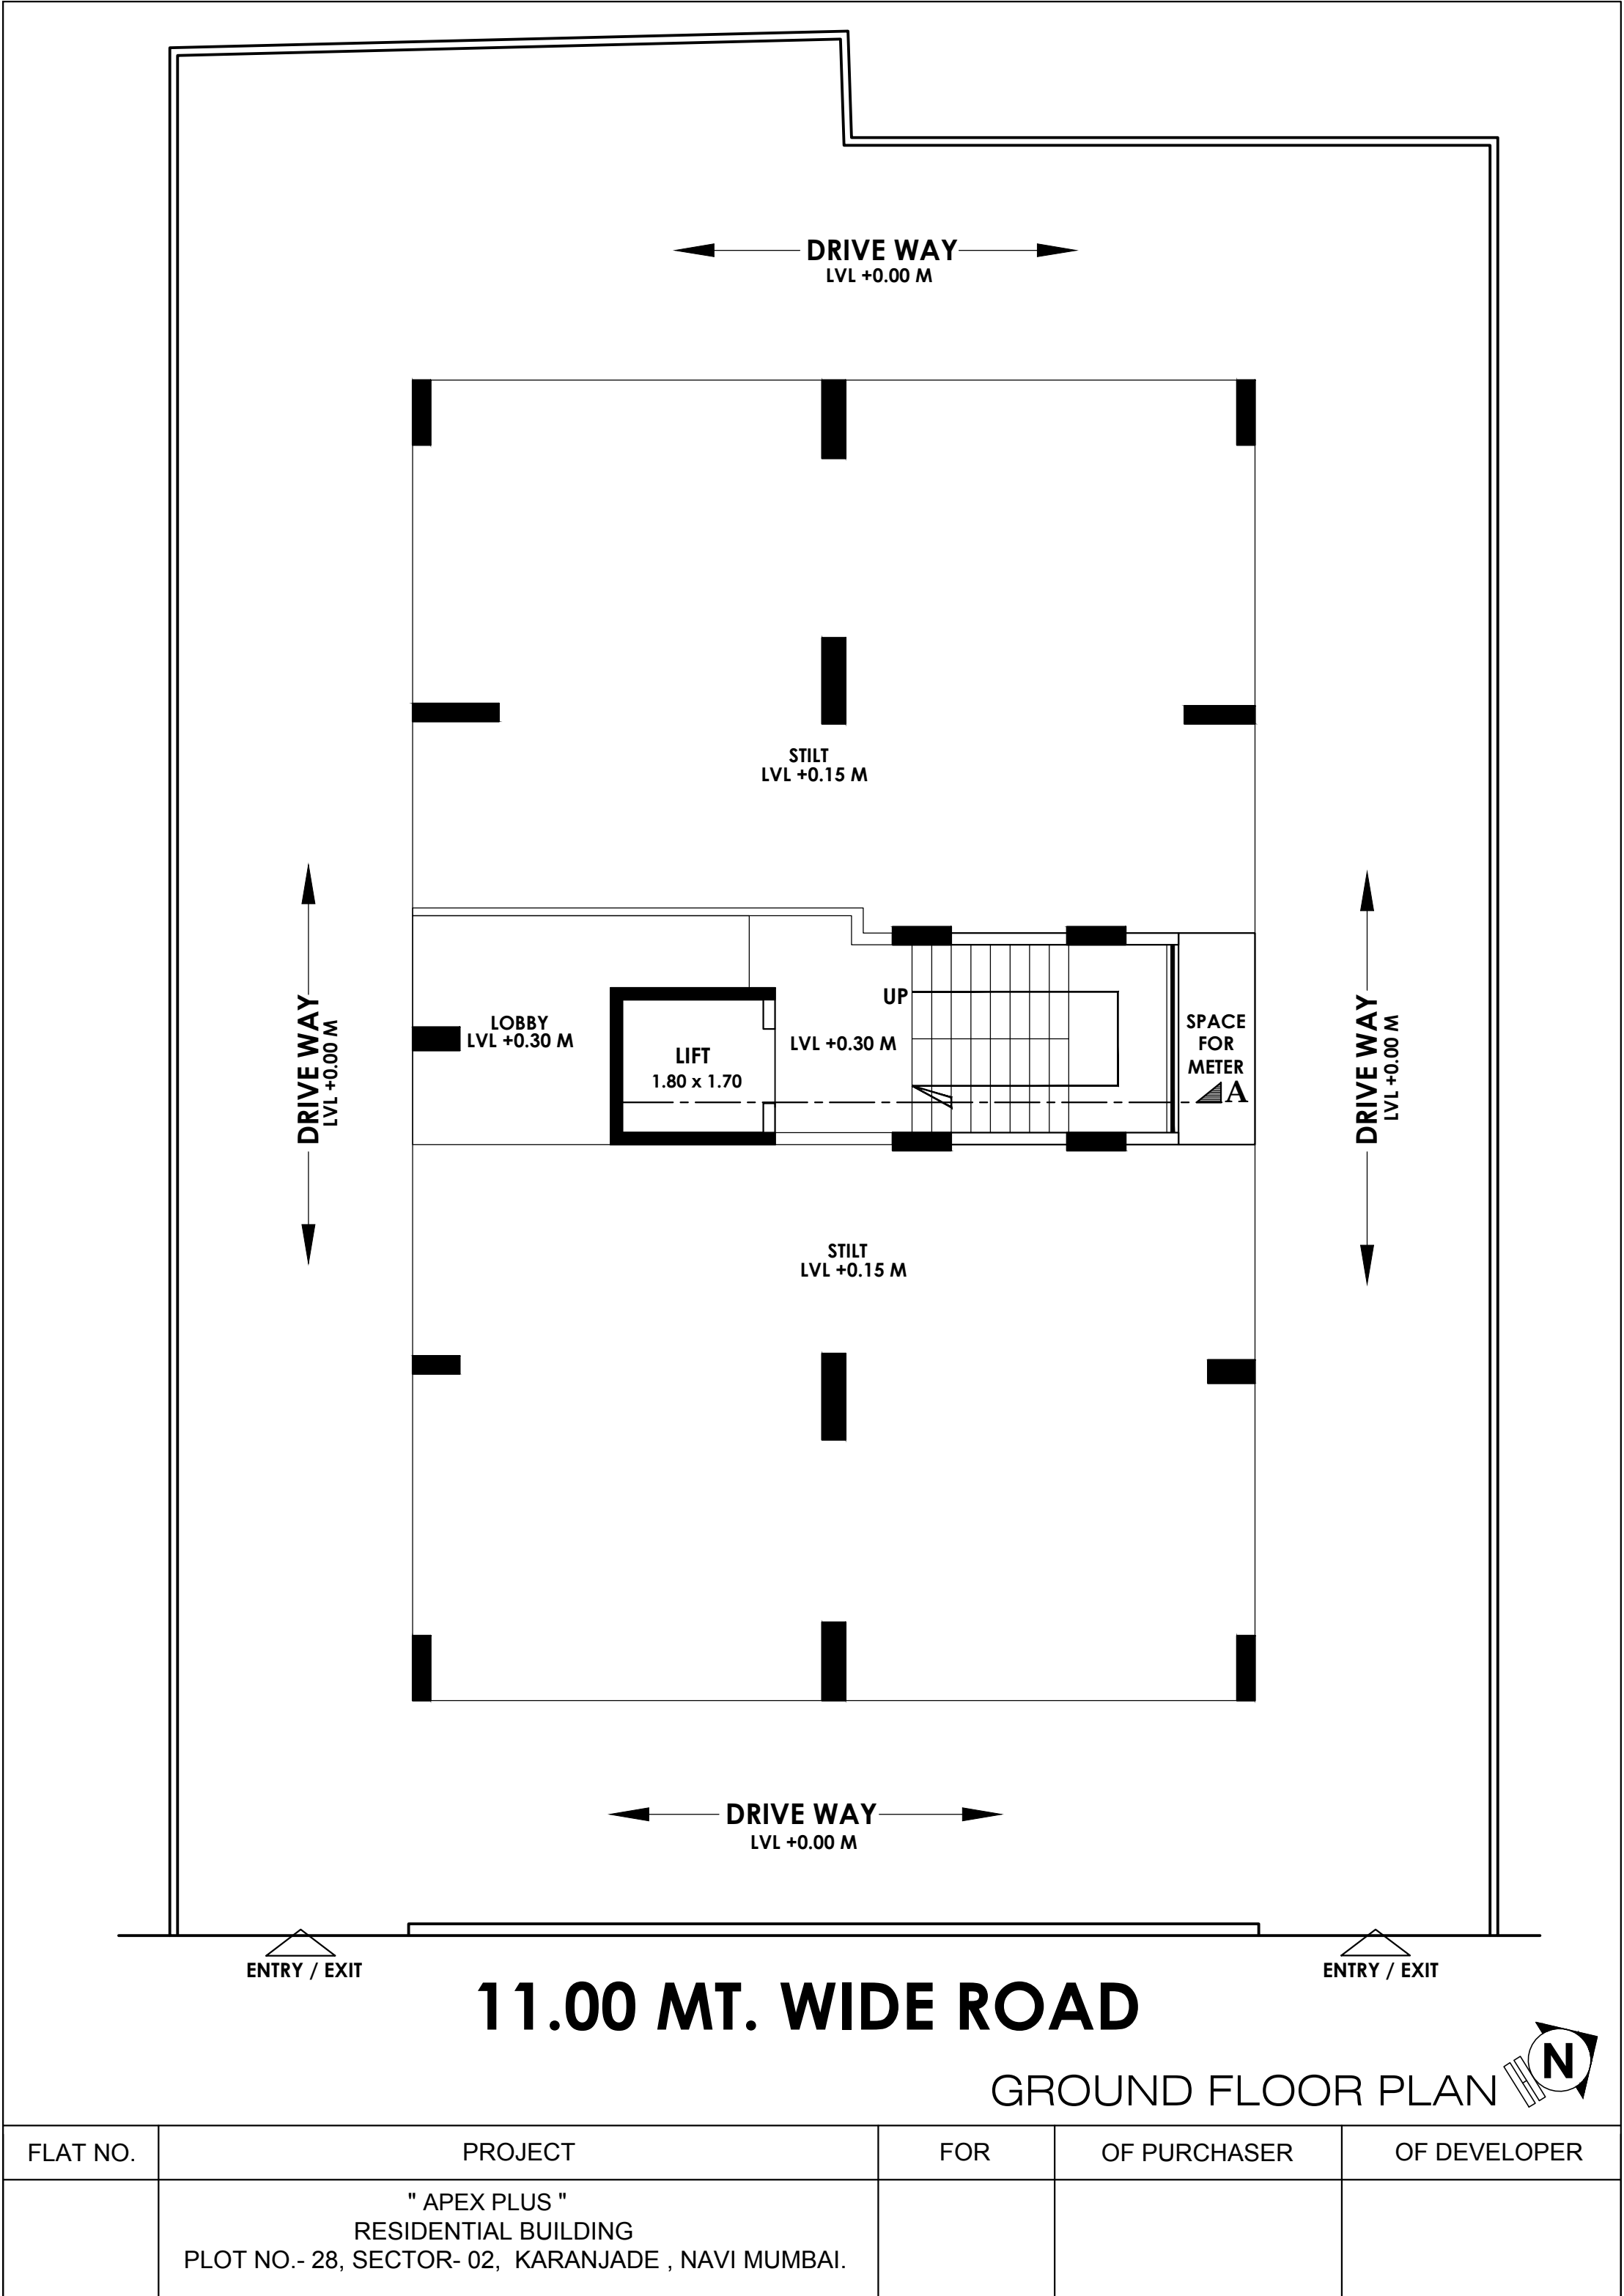

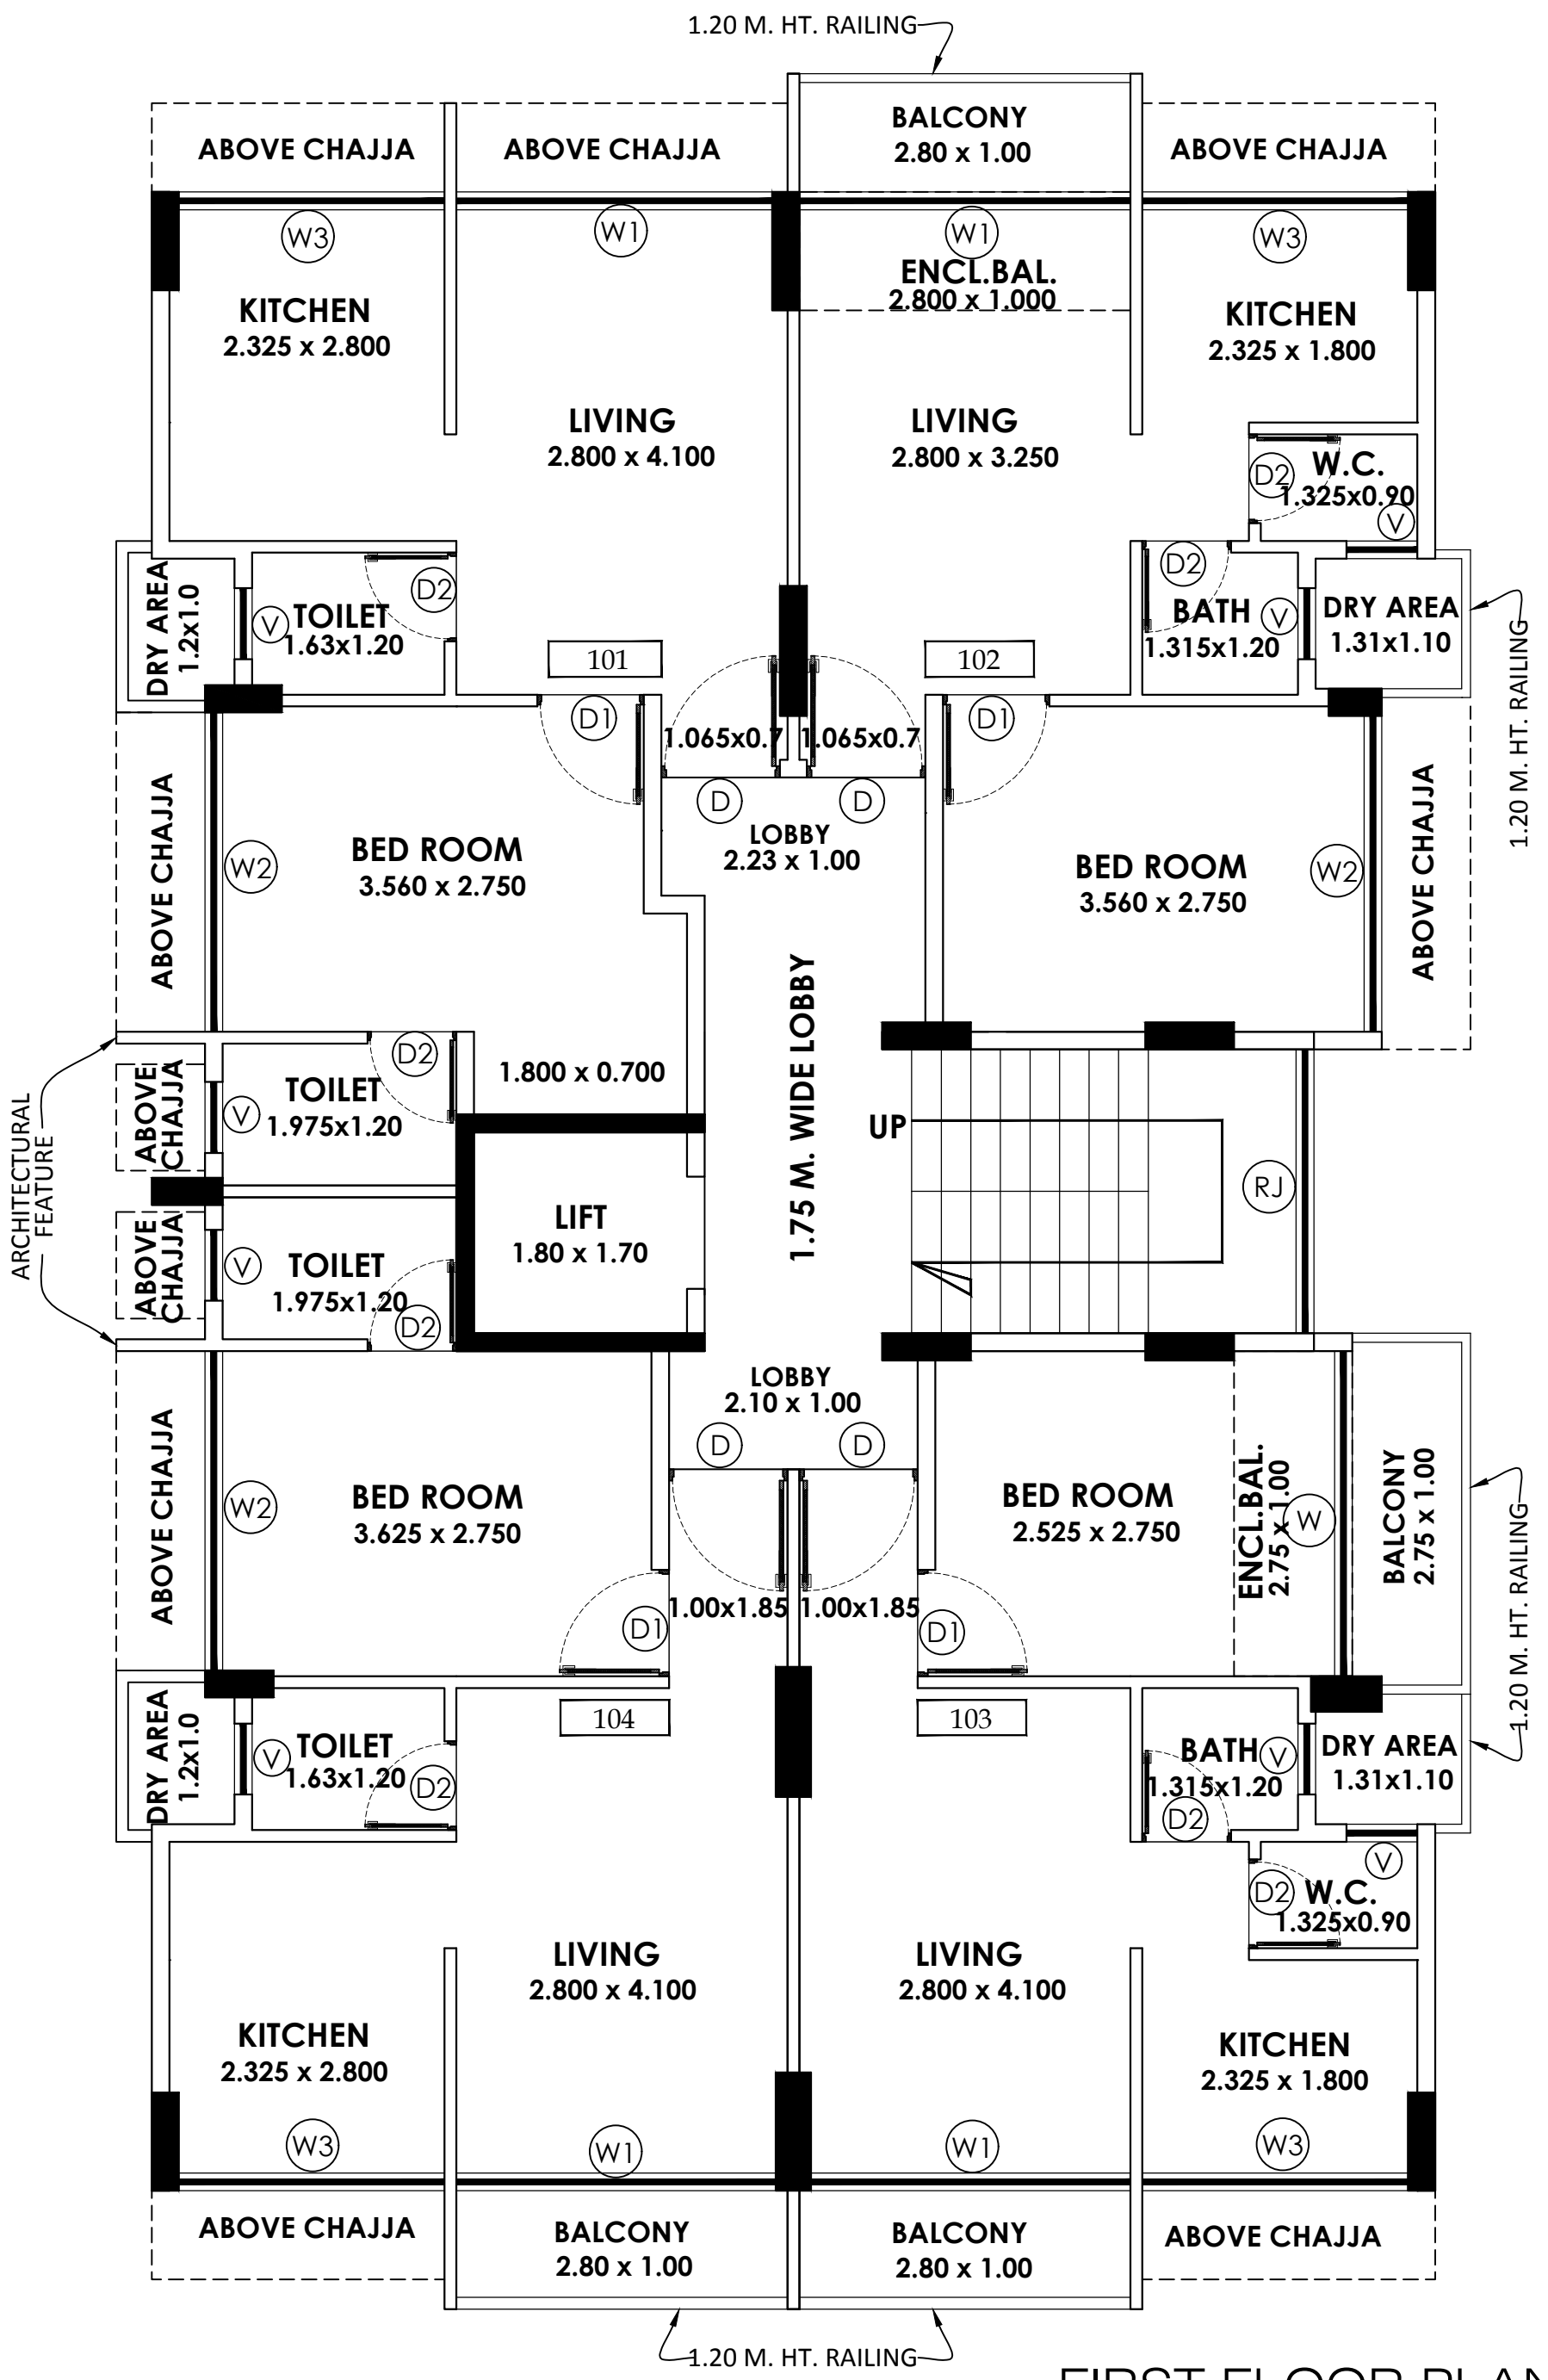


FIRST FLOOR PLAN

FLAT NO.	PROJECT	FOR	OF PURCHASER	OF DEVELOPER
	" APEX PLUS " RESIDENTIAL BUILDING PLOT NO.- 28, SECTOR- 02, KARANJADE , NAVI MUMBAI.			

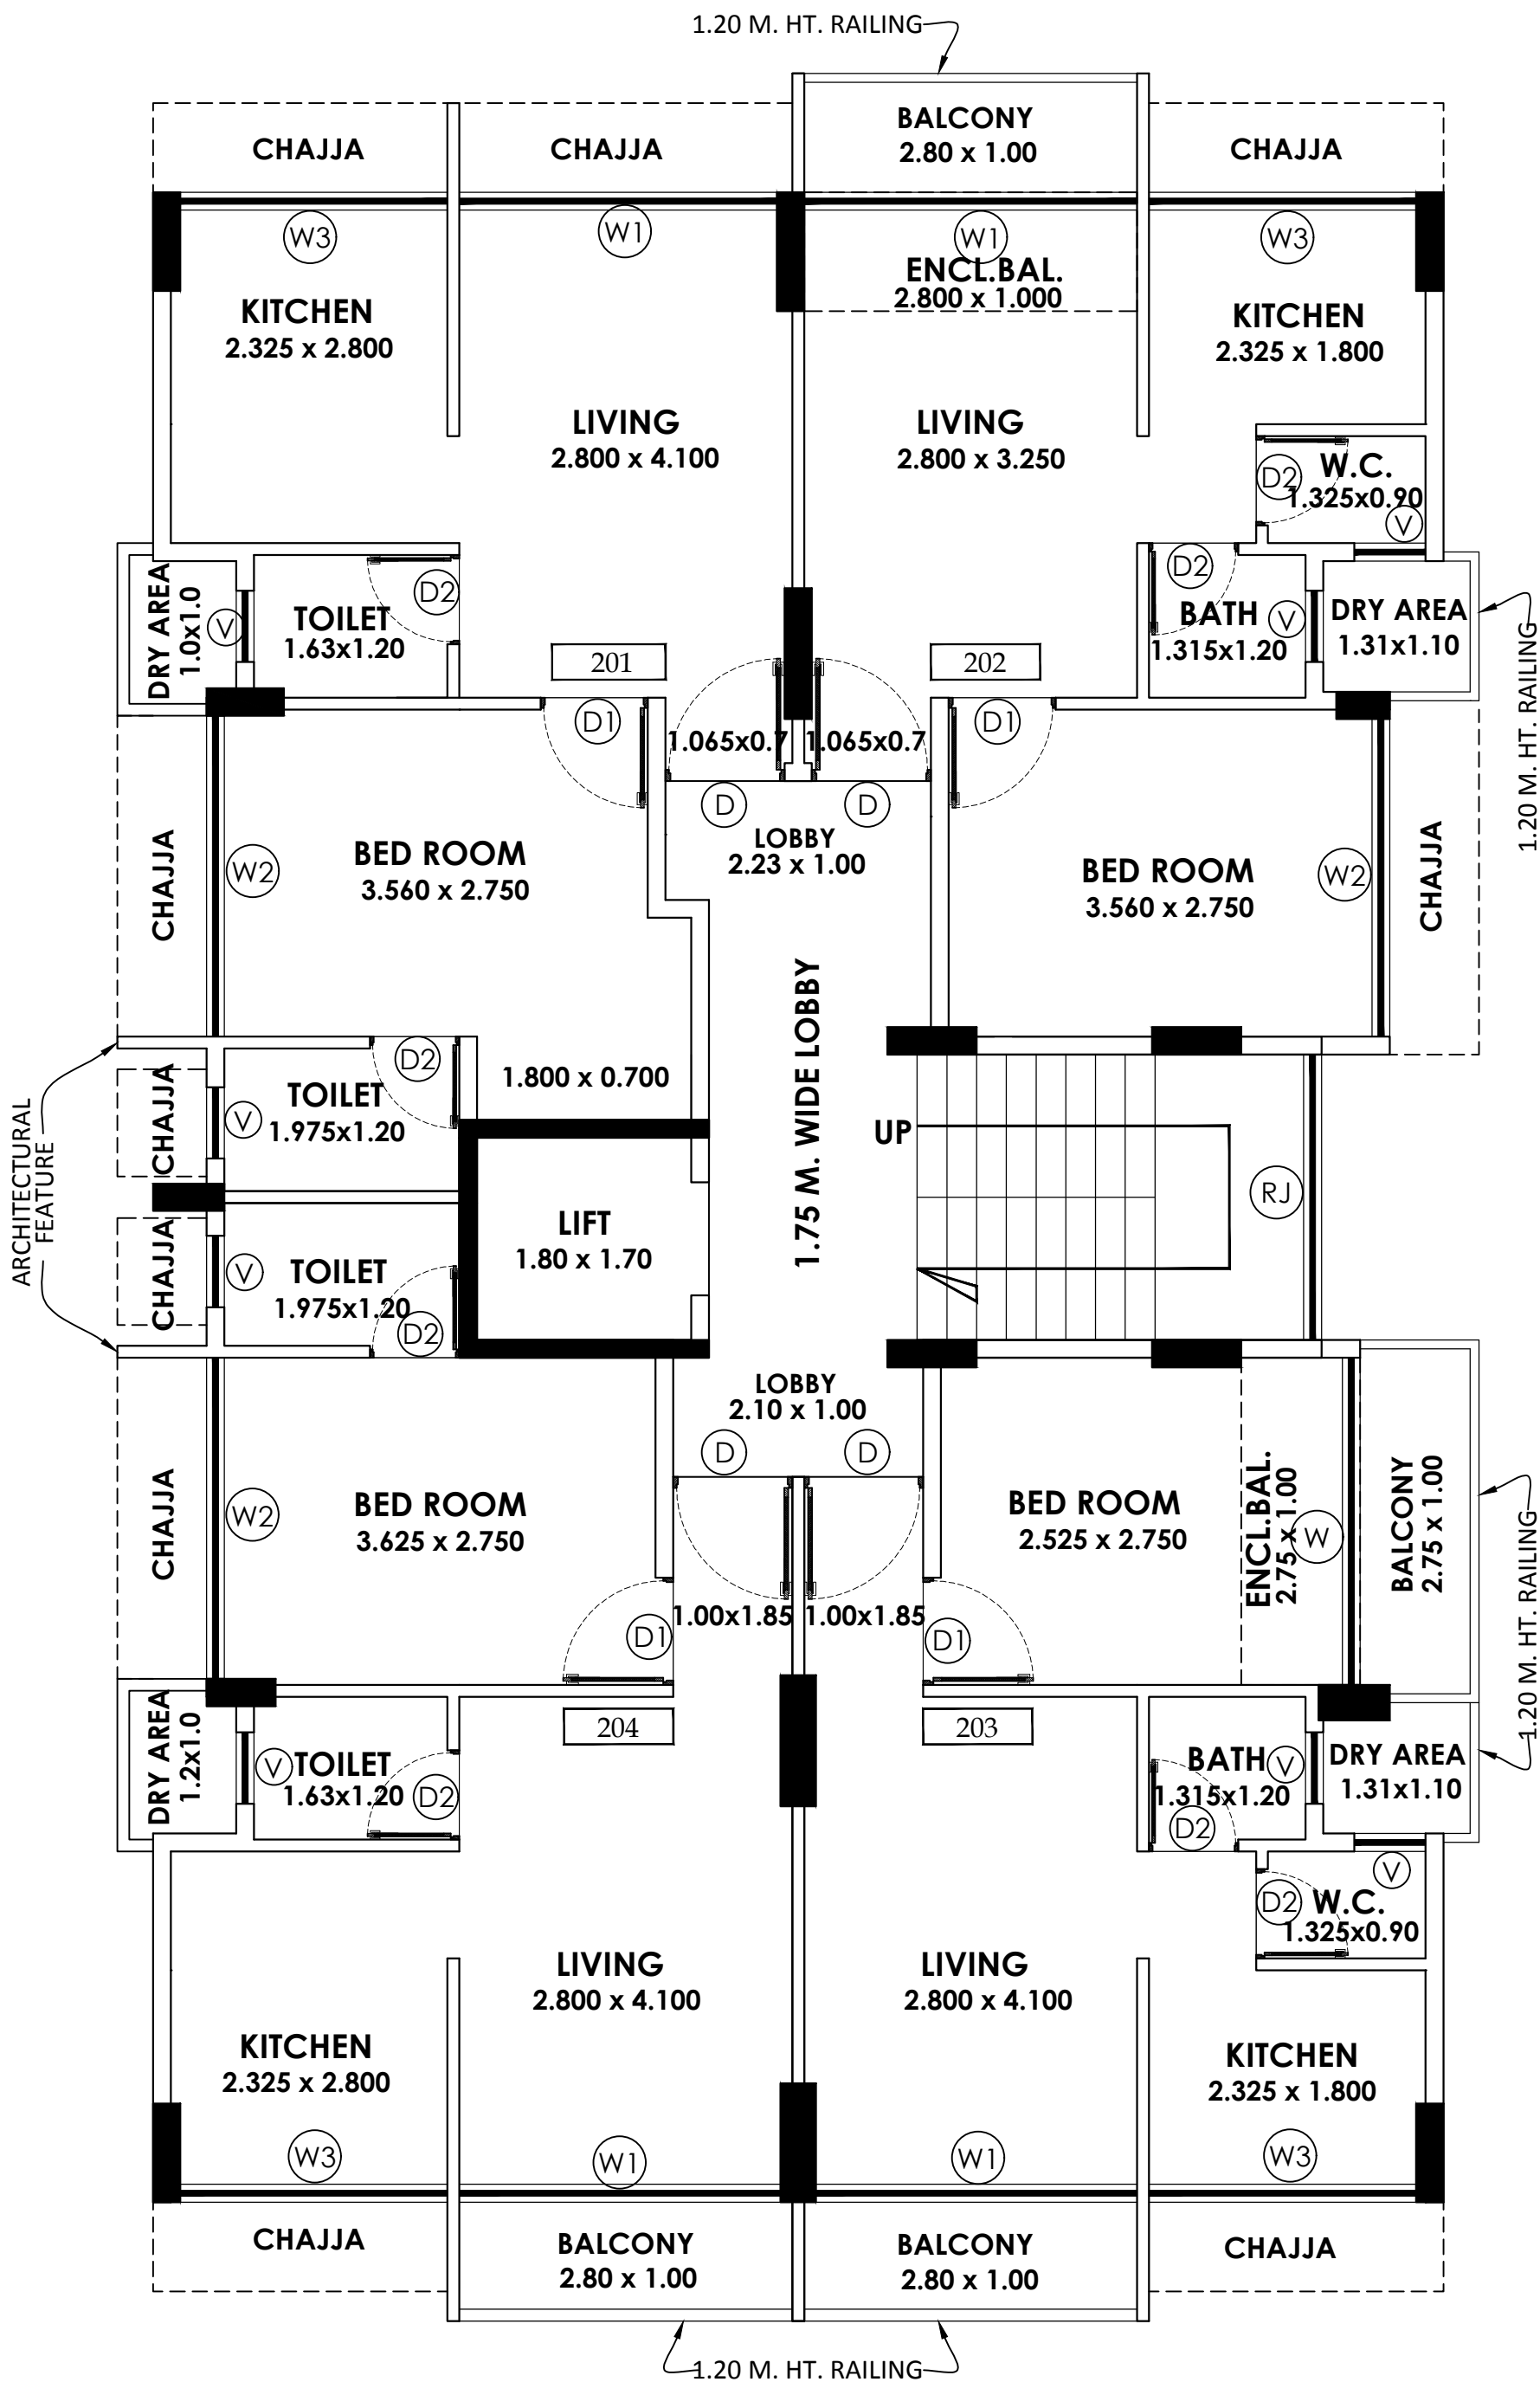


SECOND FLOOR PLAN 

FLAT NO.	PROJECT	FOR	OF PURCHASER	OF DEVELOPER
	" APEX PLUS " RESIDENTIAL BUILDING PLOT NO.- 28, SECTOR- 02, KARANJADE , NAVI MUMBAI.			

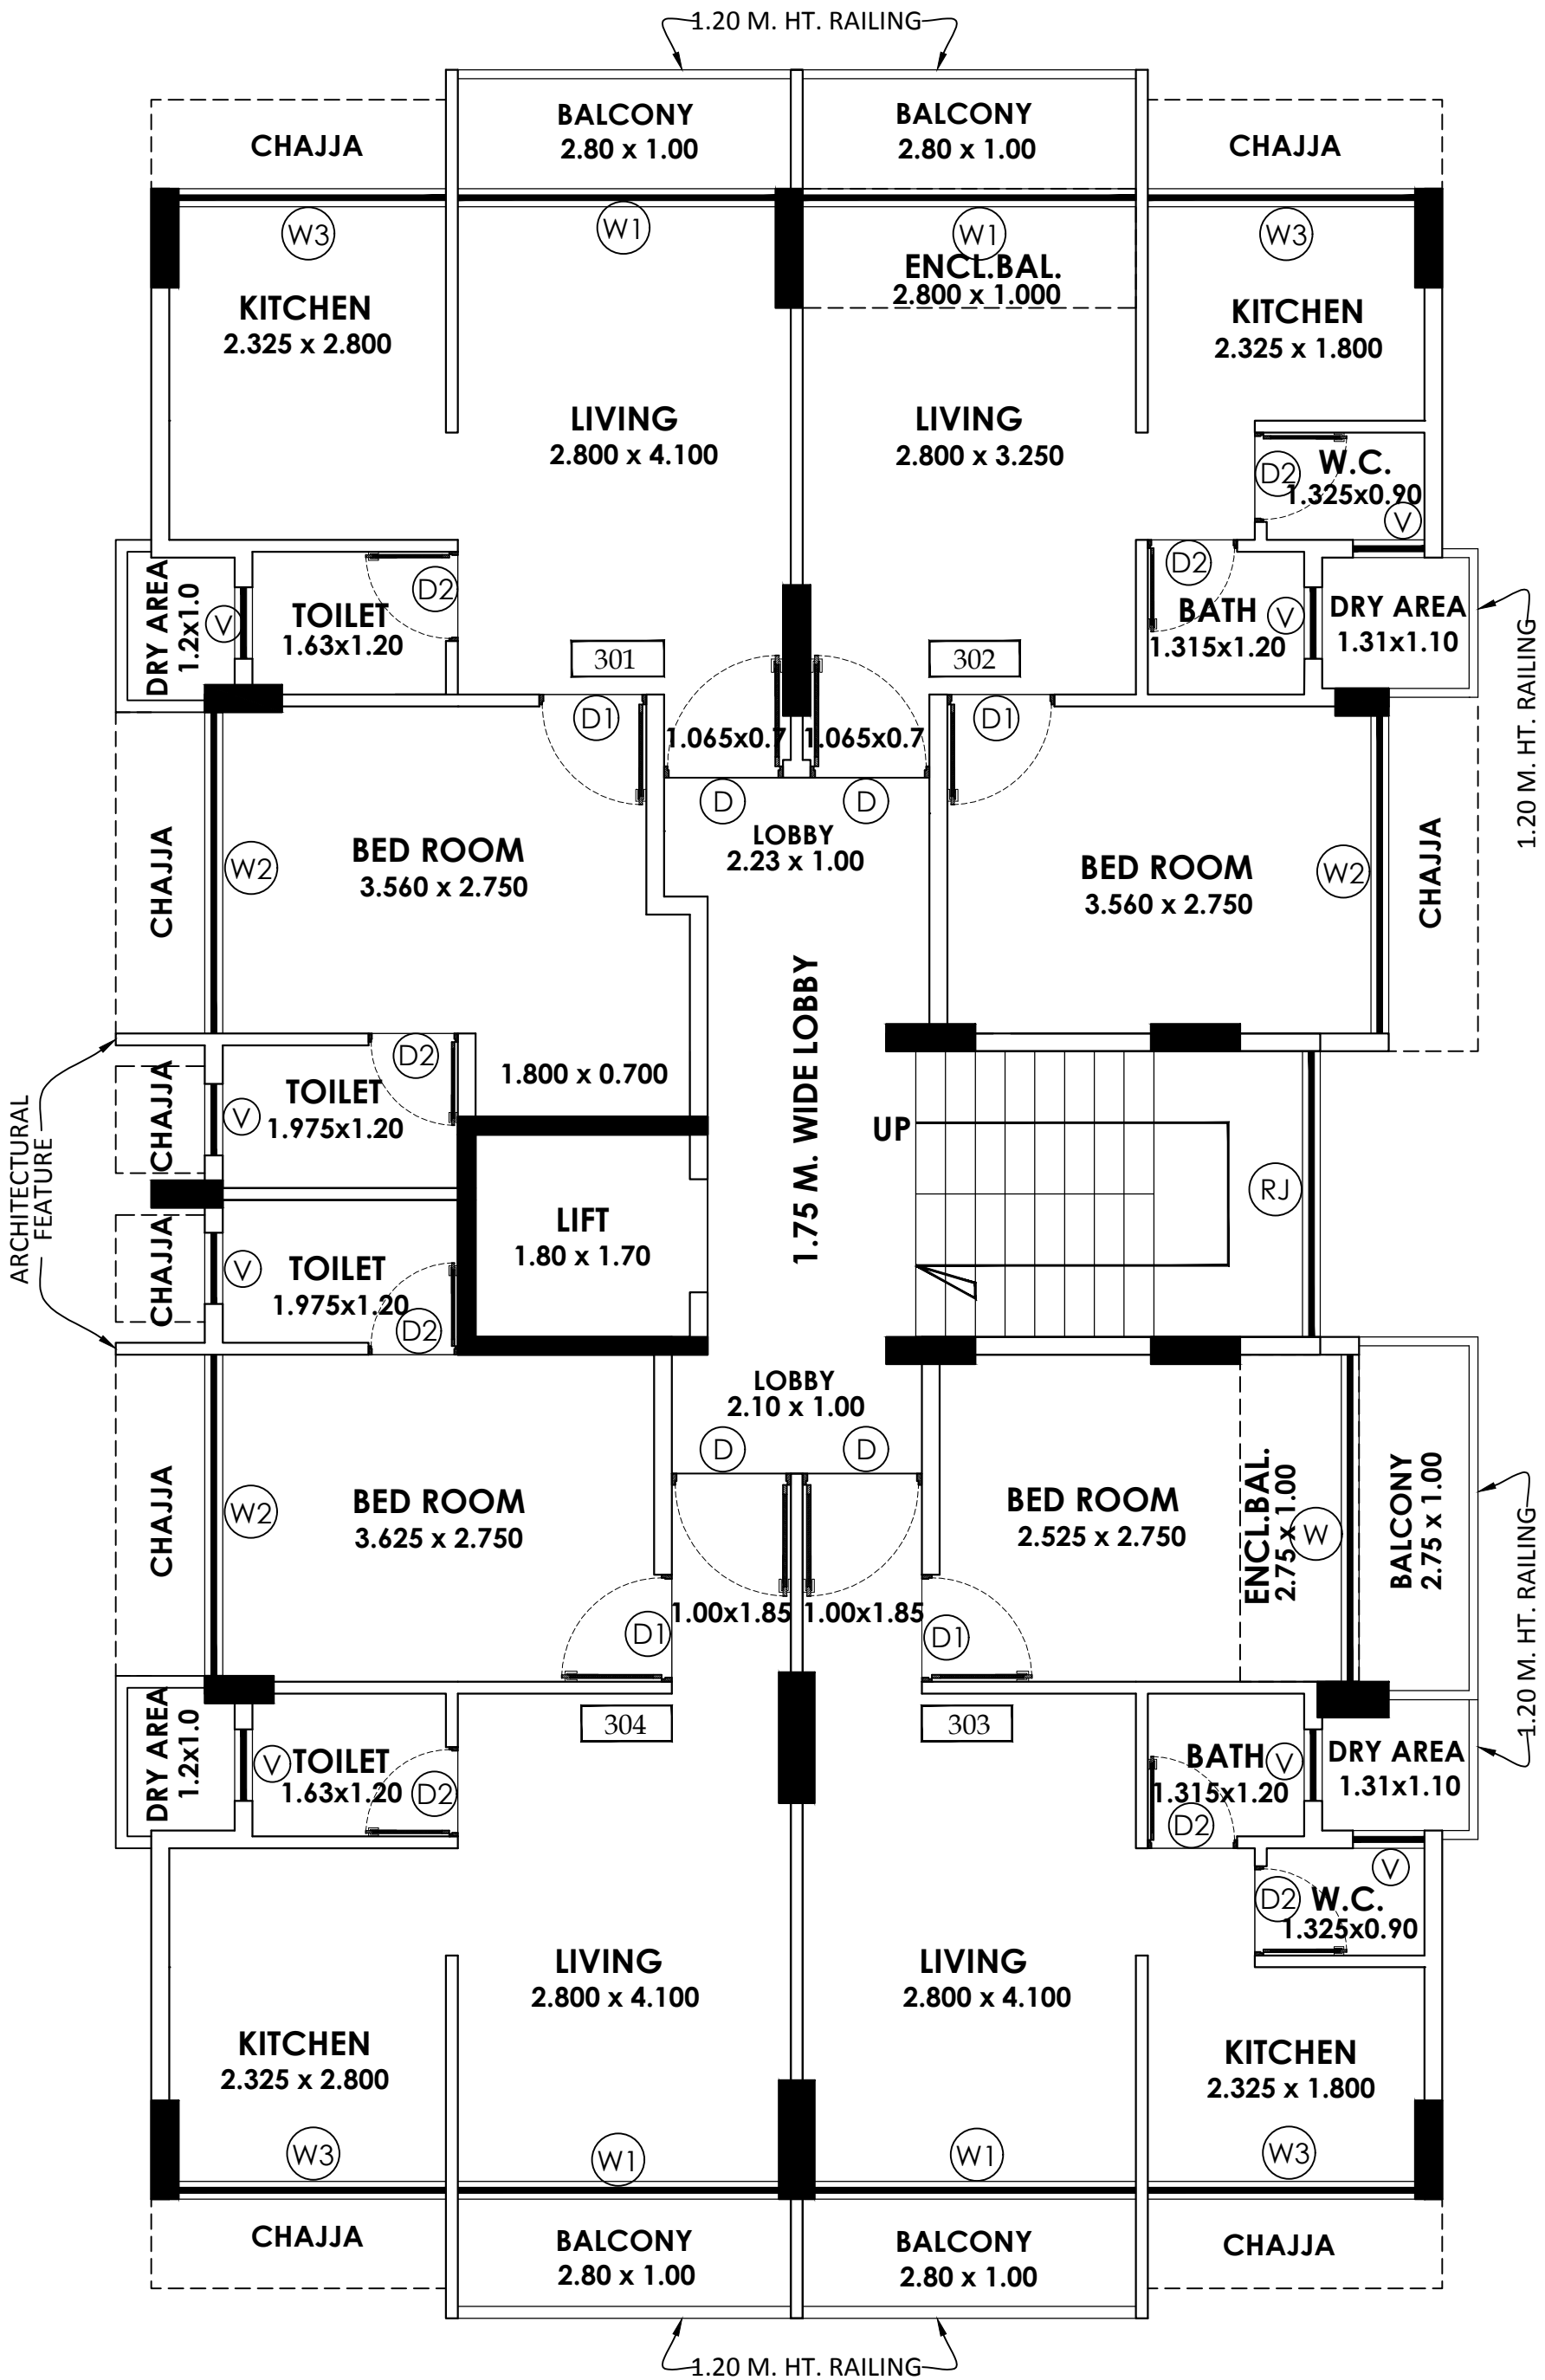

THIRD FLOOR PLAN


FLAT NO.	PROJECT	FOR	OF PURCHASER	OF DEVELOPER
	" APEX PLUS " RESIDENTIAL BUILDING PLOT NO.- 28, SECTOR- 02, KARANJADE , NAVI MUMBAI.			

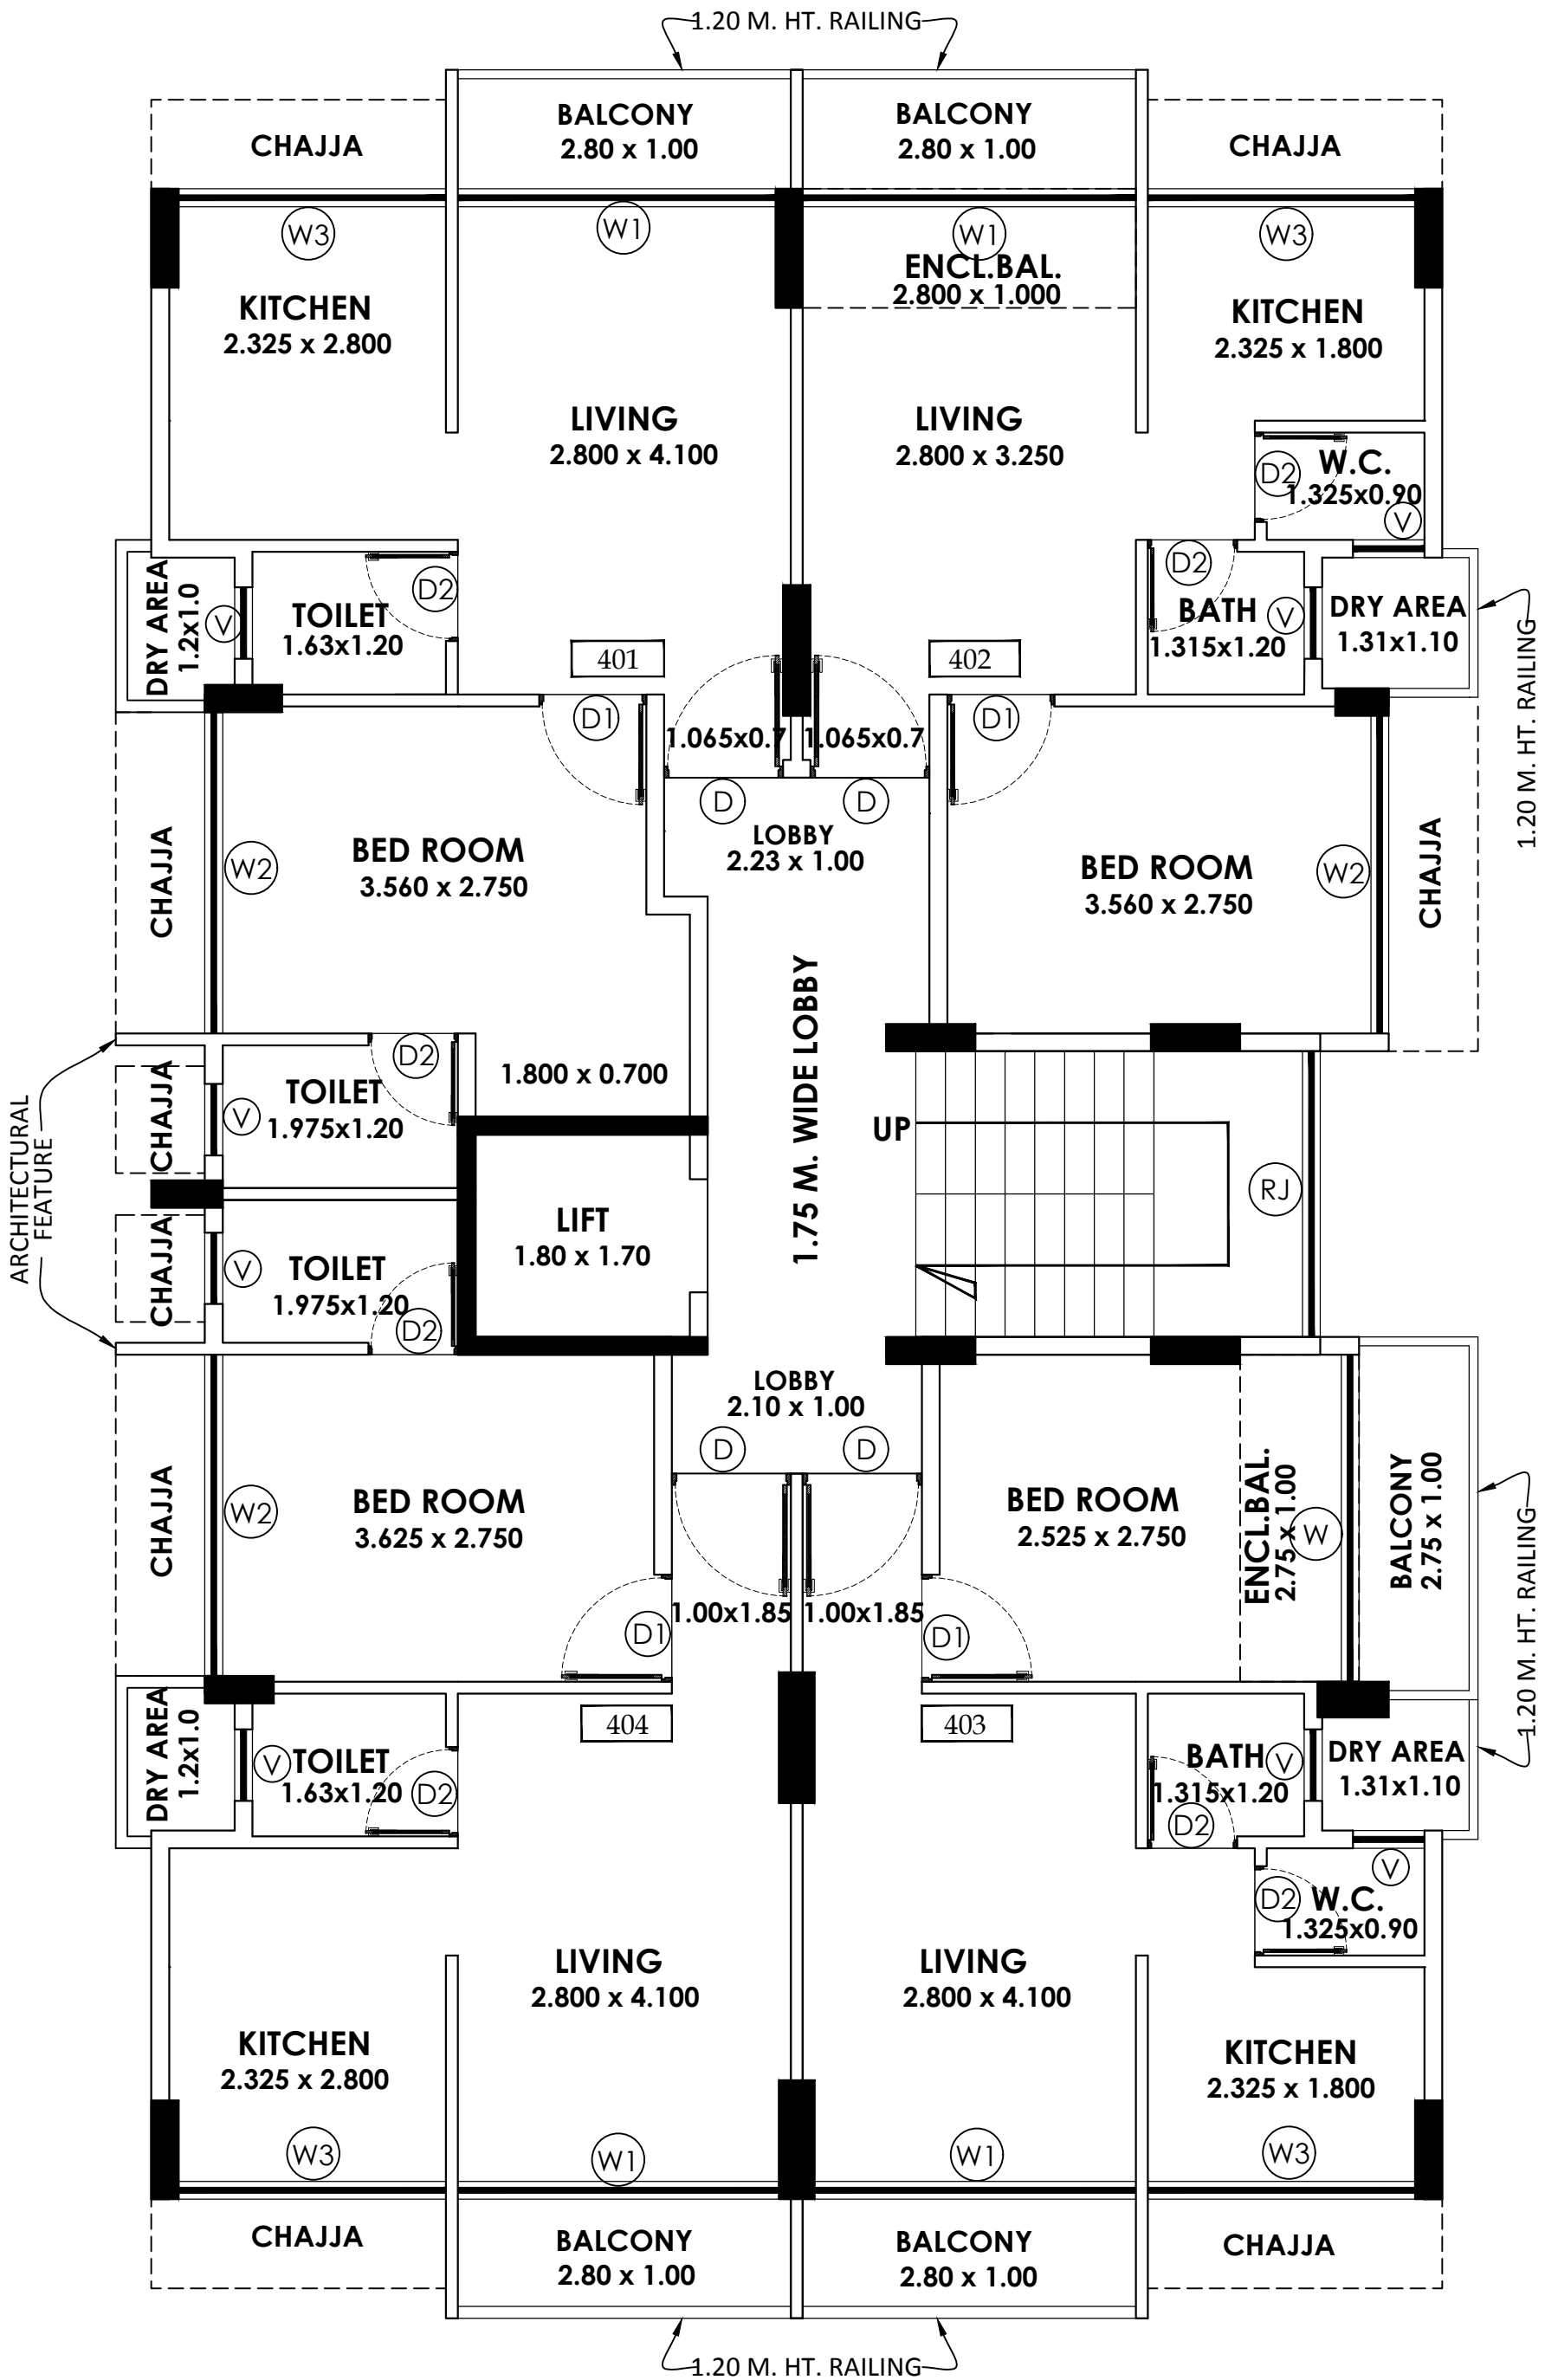

FOURTH FLOOR PLAN




FLAT NO.	PROJECT	FOR	OF PURCHASER	OF DEVELOPER
	" APEX PLUS " RESIDENTIAL BUILDING PLOT NO.- 28, SECTOR- 02, KARANJADE , NAVI MUMBAI.			

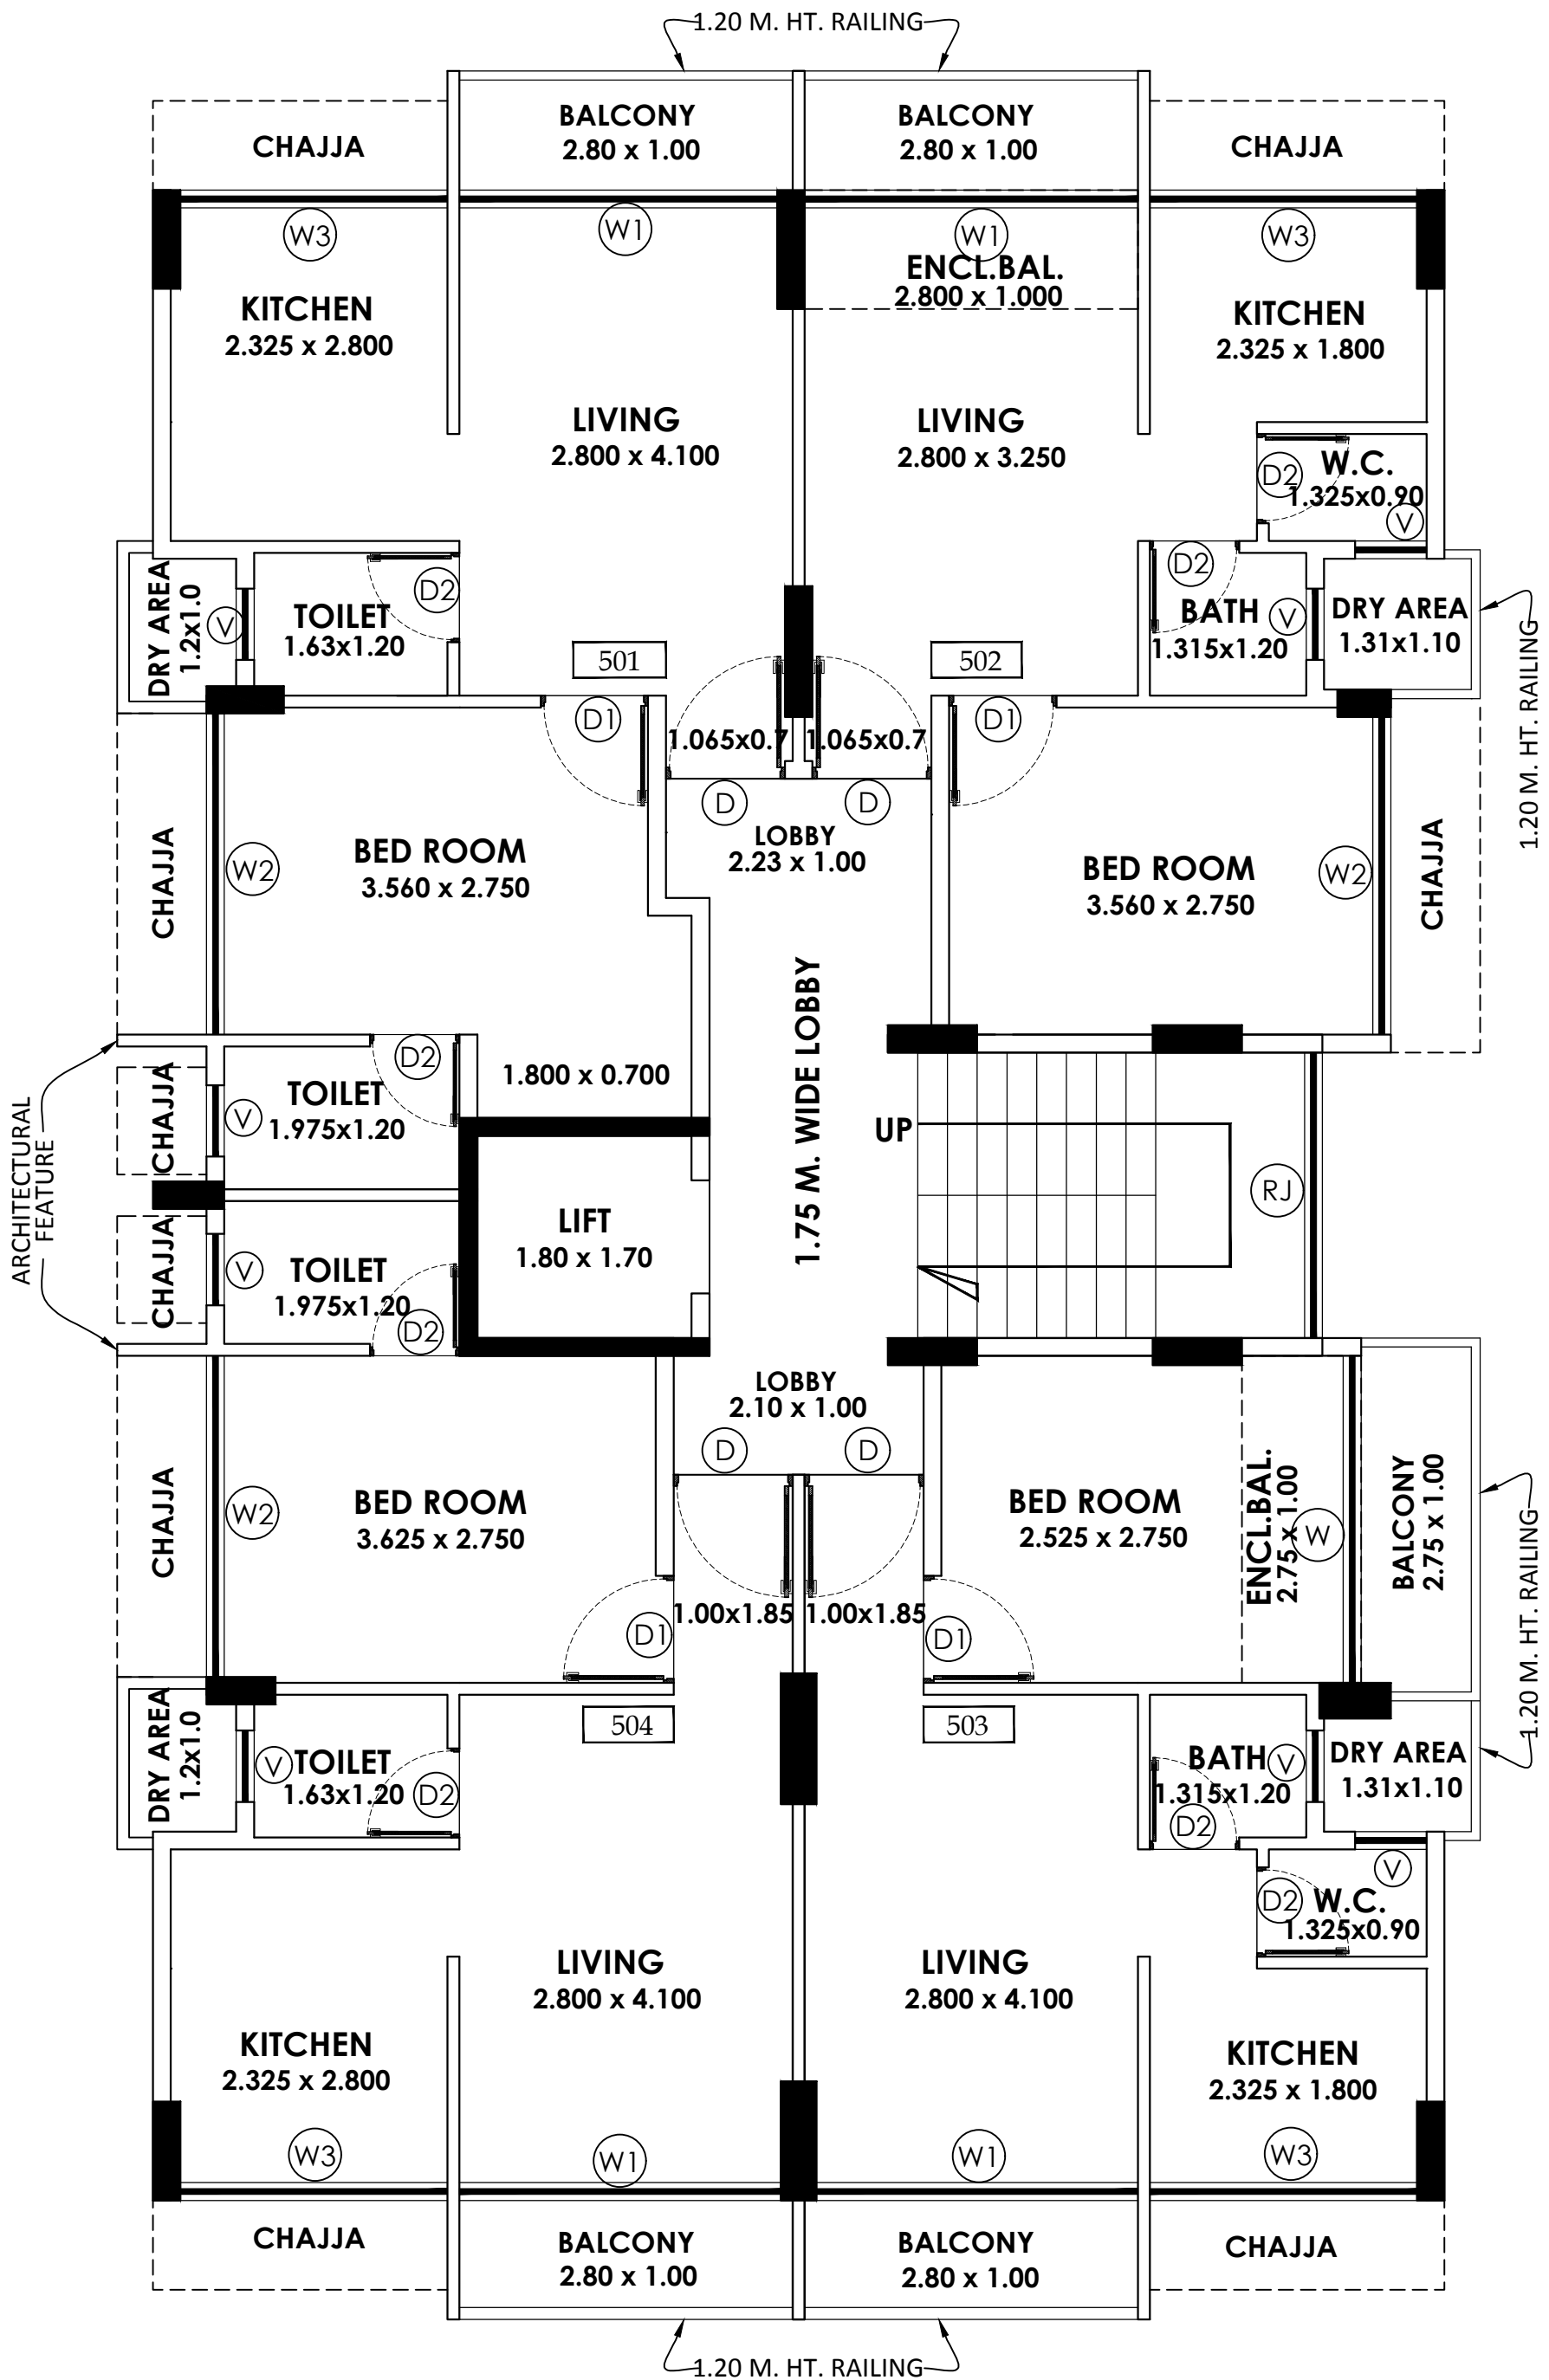

FIFTH FLOOR PLAN

FLAT NO.	PROJECT	FOR	OF PURCHASER	OF DEVELOPER
	" APEX PLUS " RESIDENTIAL BUILDING PLOT NO.- 28, SECTOR- 02, KARANJADE , NAVI MUMBAI.			

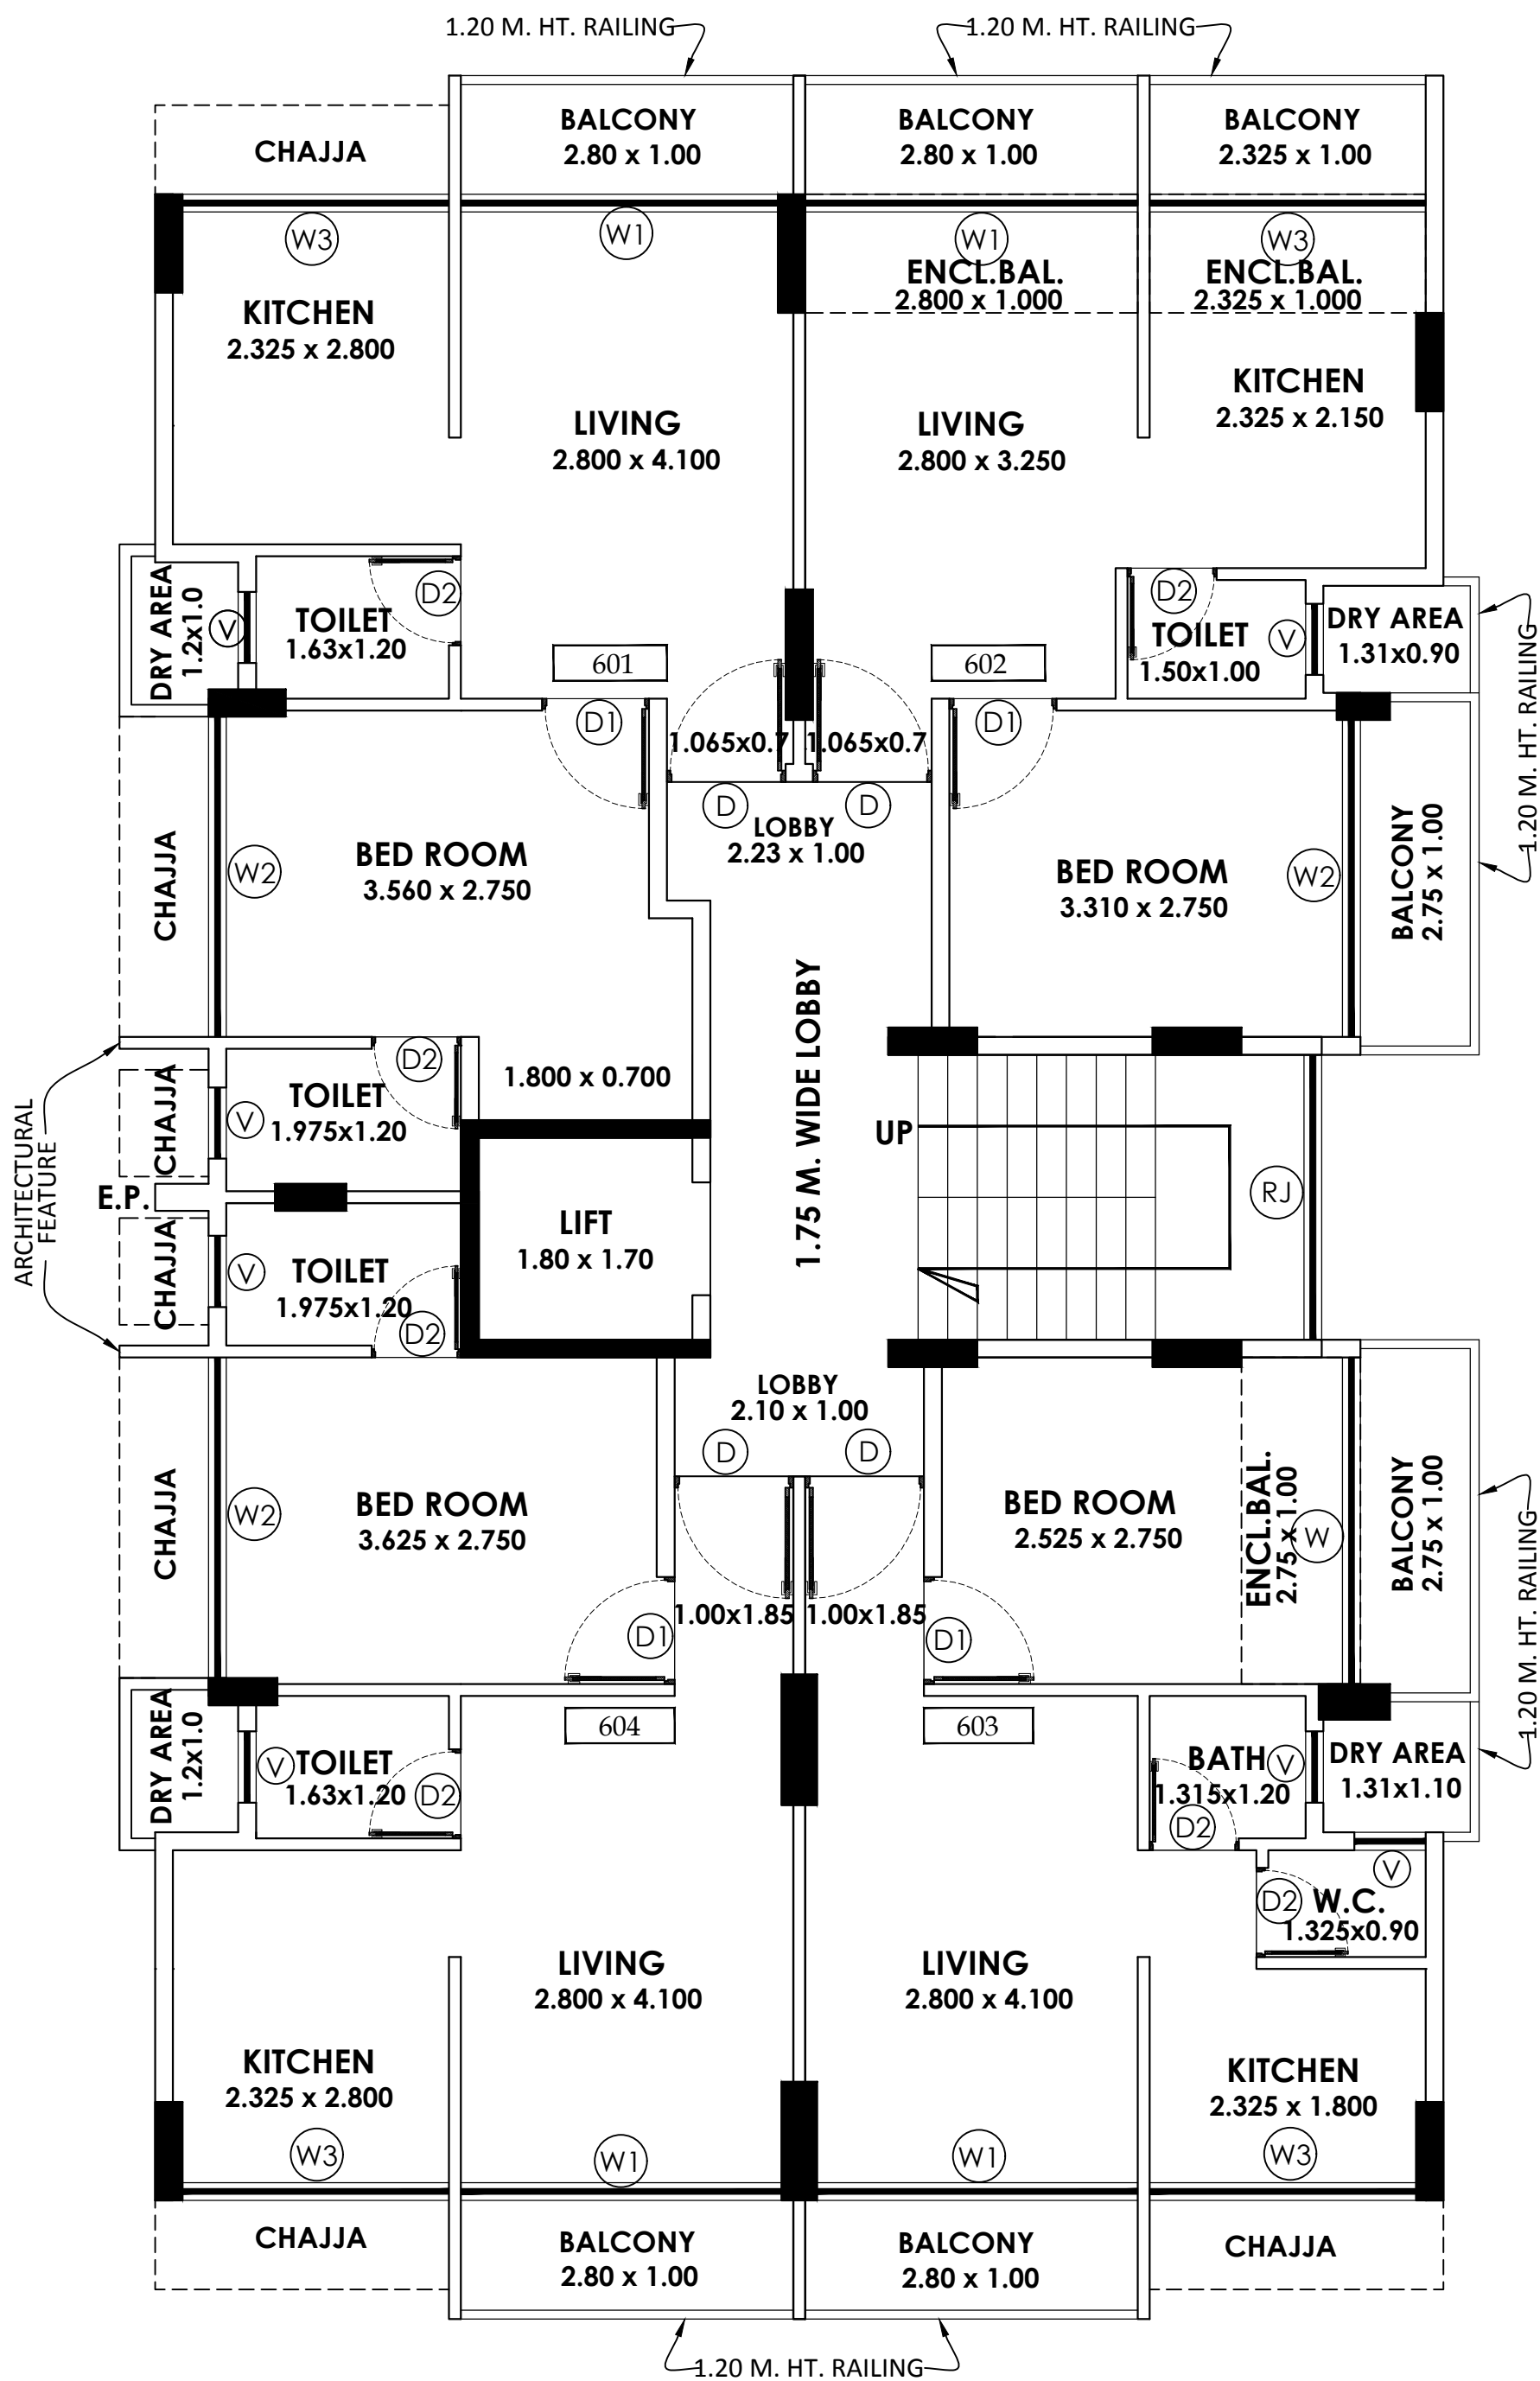

SIXTH FLOOR PLAN 

FLAT NO.	PROJECT	FOR	OF PURCHASER	OF DEVELOPER
	" APEX PLUS " RESIDENTIAL BUILDING PLOT NO.- 28, SECTOR- 02, KARANJADE , NAVI MUMBAI.			

