




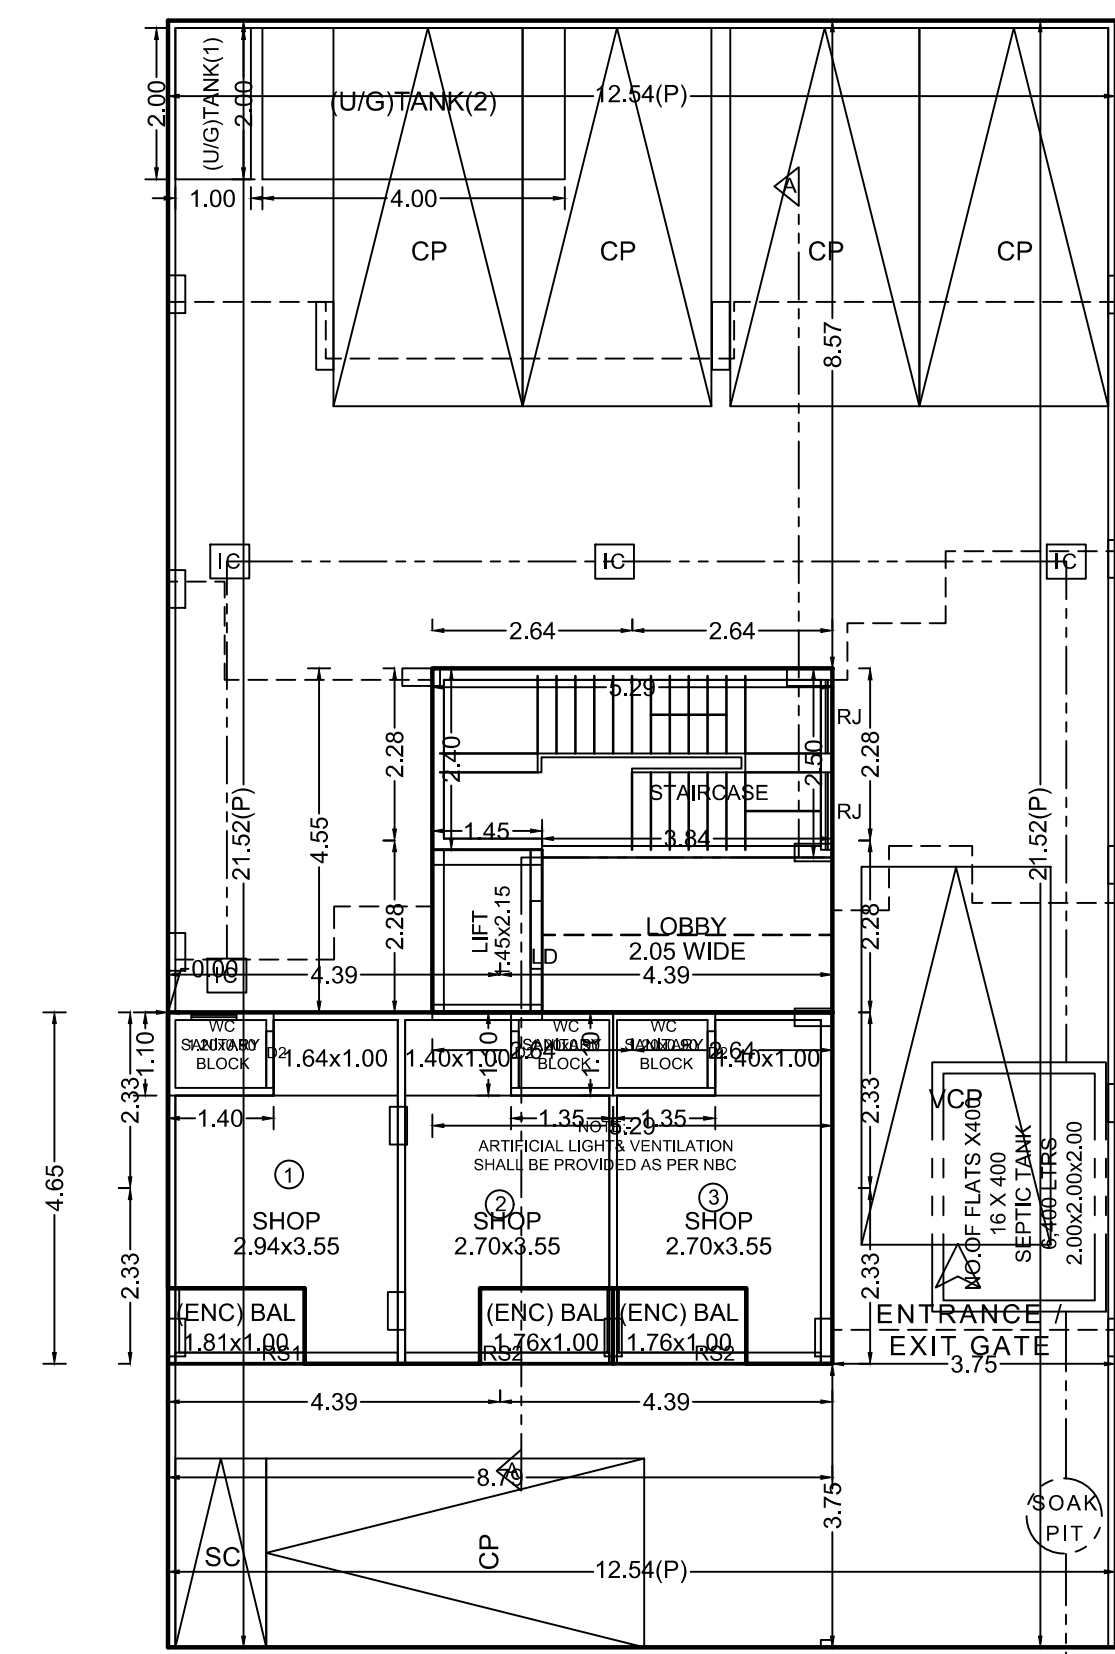


9M WIDE ROAD  
GROUND FLOOR PLAN

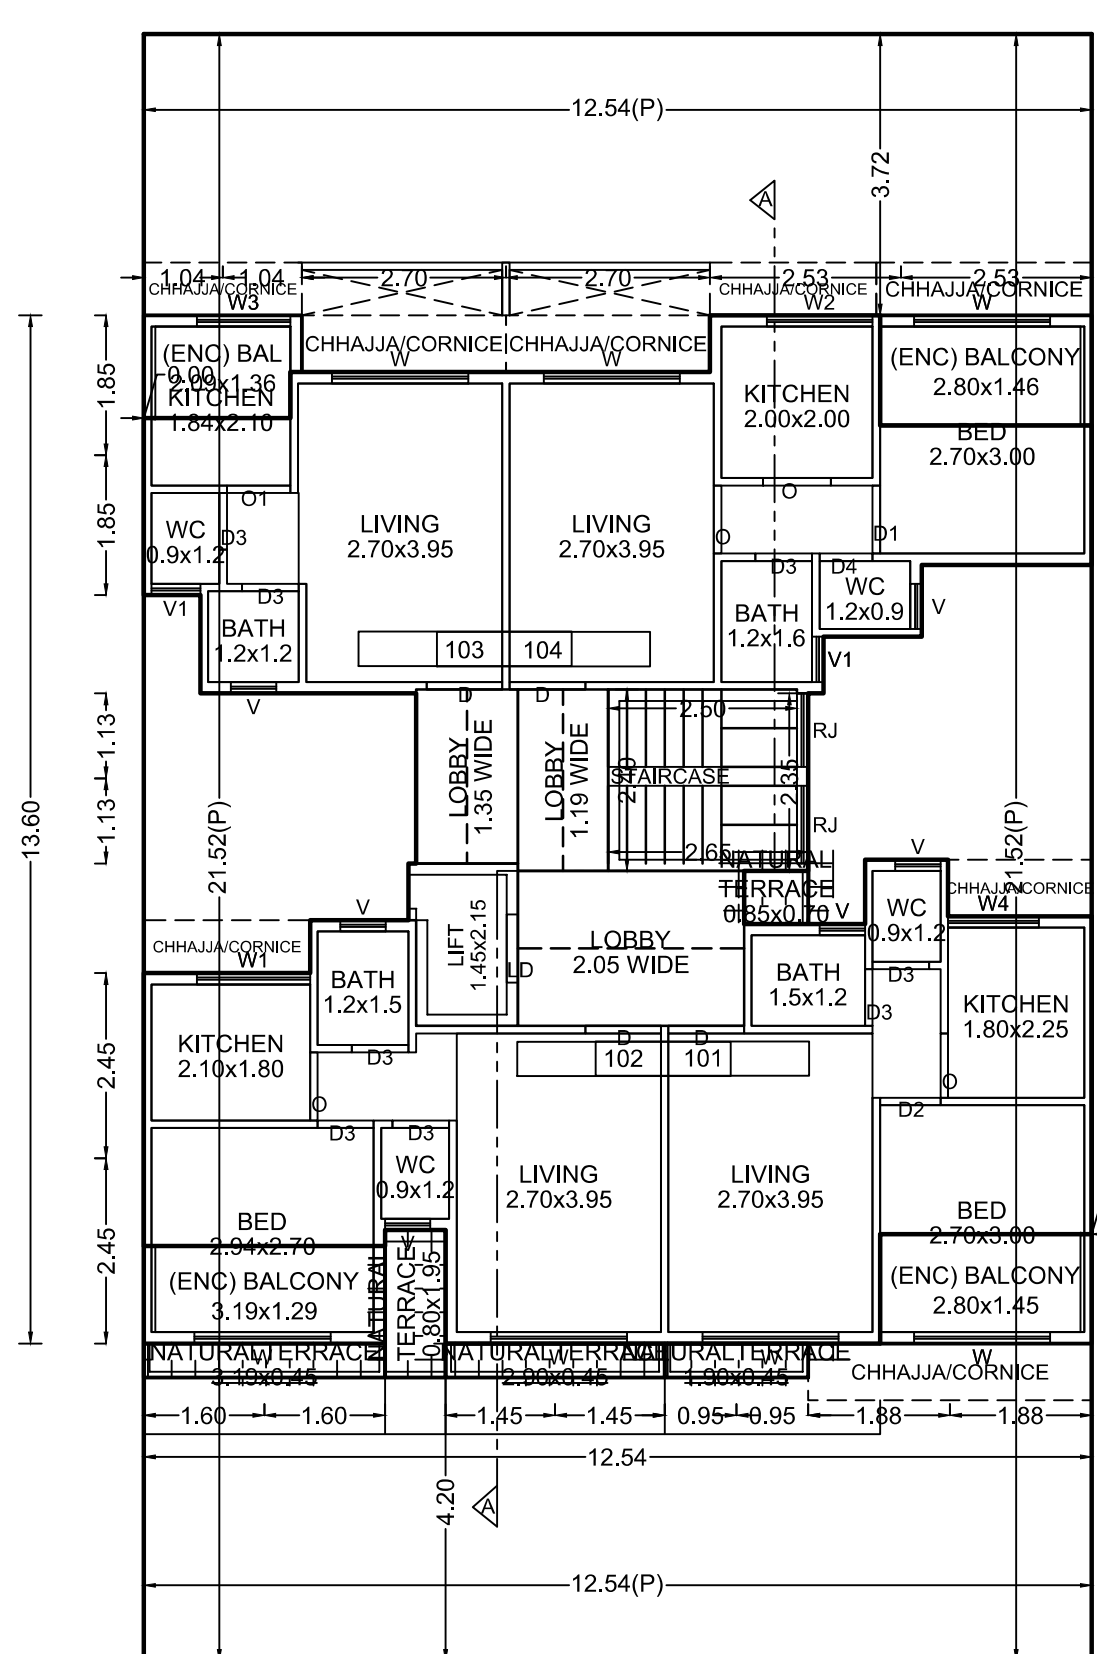


FIRST FLOOR PLAN

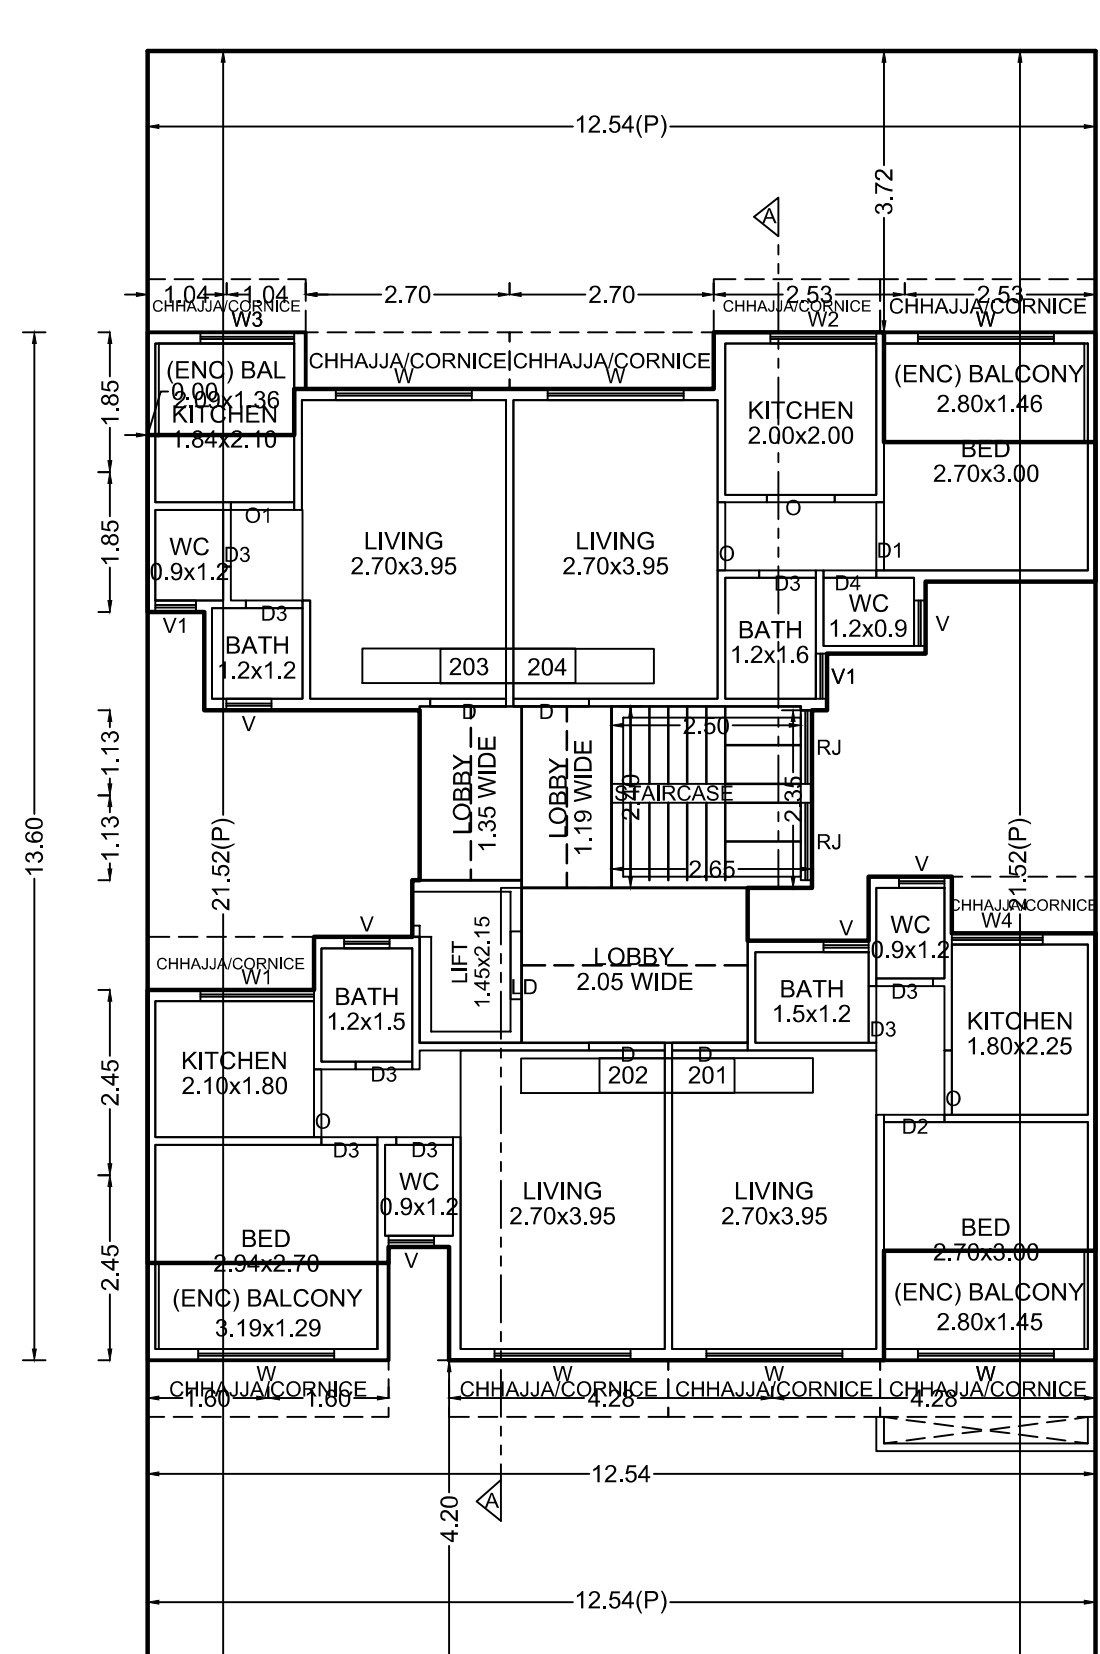

SECOND FLOOR PLAN

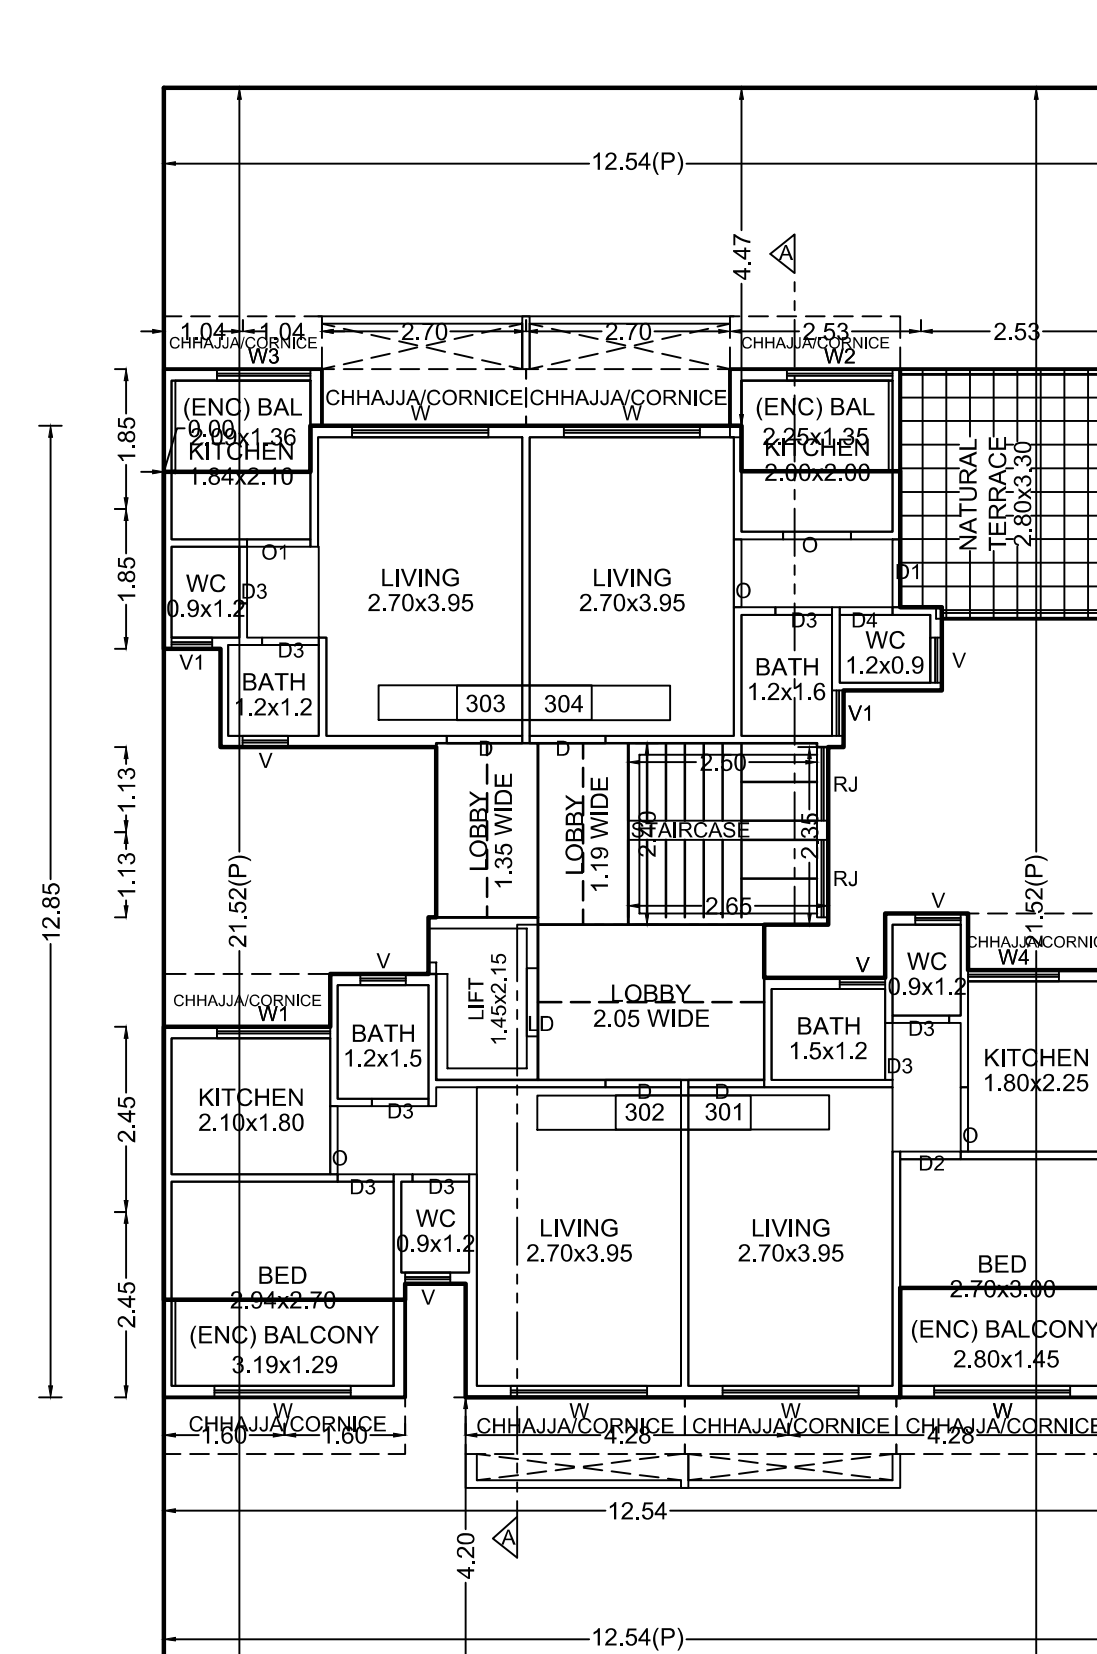


THIRD FLOOR PLAN

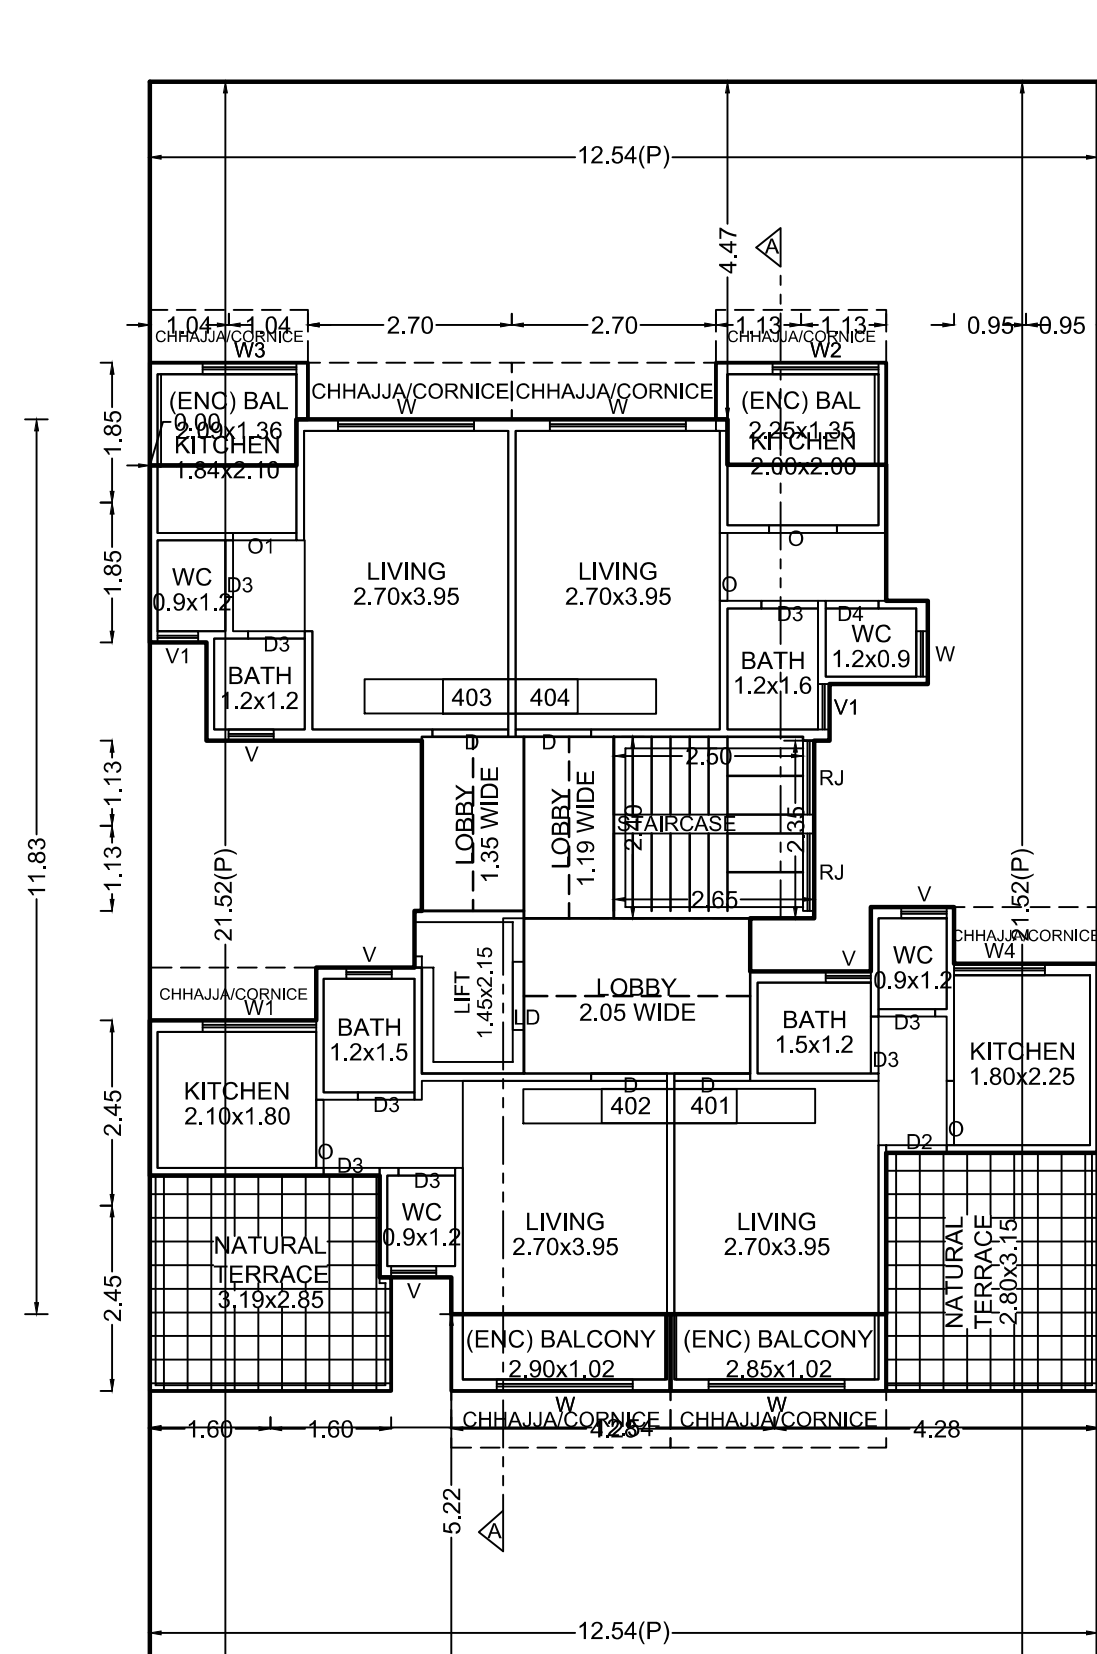


FOURTH FLOOR PLAN

GROUND FLOOR PLAN

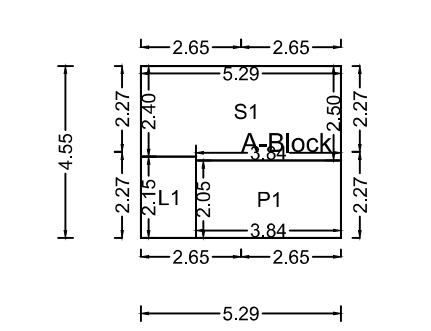


| POLYGON | SIZE        | AREA  |
|---------|-------------|-------|
| A-Block | 4.55 X 5.29 | 24.07 |
| L1      | 1.45 X 2.15 | 3.12  |
| P1      | 2.05 X 3.84 | 7.87  |
| S1      | 2.50 X 5.29 | 13.08 |
| Total   | ---         | 6.00  |


GROUND FLOOR PLAN

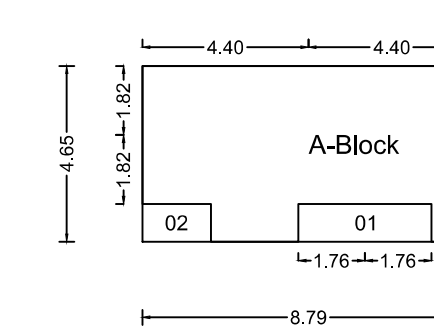


| POLYGON | SIZE        | AREA  |
|---------|-------------|-------|
| A-Block | 4.55 X 5.29 | 24.07 |
| L1      | 1.45 X 2.15 | 3.12  |
| P1      | 2.05 X 3.84 | 7.87  |
| S1      | 2.50 X 5.29 | 13.08 |
| Total   | ---         | 6.00  |

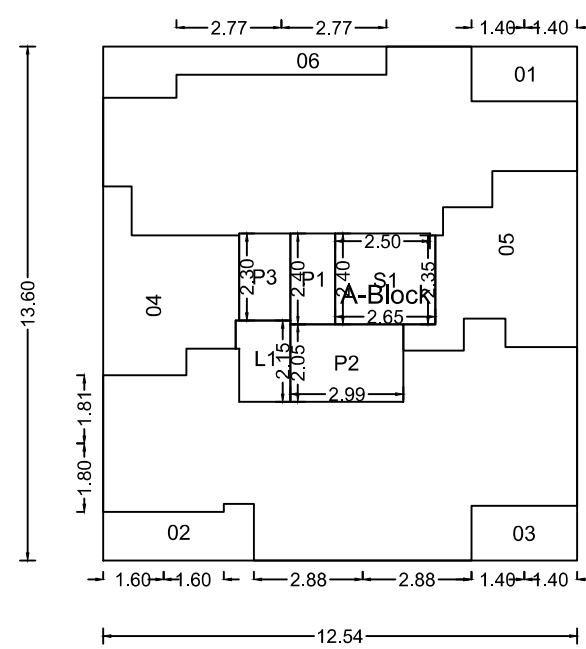


| POLYGON | SIZE          | AREA   |
|---------|---------------|--------|
| A-Block | 12.54 X 13.60 | 170.54 |
| D1      | 1.46 X 2.80   | 4.07   |
| D2      | ---           | 5.32   |
| D3      | 1.45 X 2.80   | 4.05   |
| D4      | ---           | 13.24  |
| D5      | ---           | 15.71  |
| D6      | ---           | 6.80   |
| L1      | 1.35 X 2.15   | 2.98   |
| P1      | 1.19 X 2.40   | 2.86   |
| P2      | 2.05 X 2.99   | 6.13   |
| P3      | 1.35 X 2.30   | 3.11   |
| S1      | 2.40 X 2.65   | 6.35   |
| Total   | ---           | 99.93  |

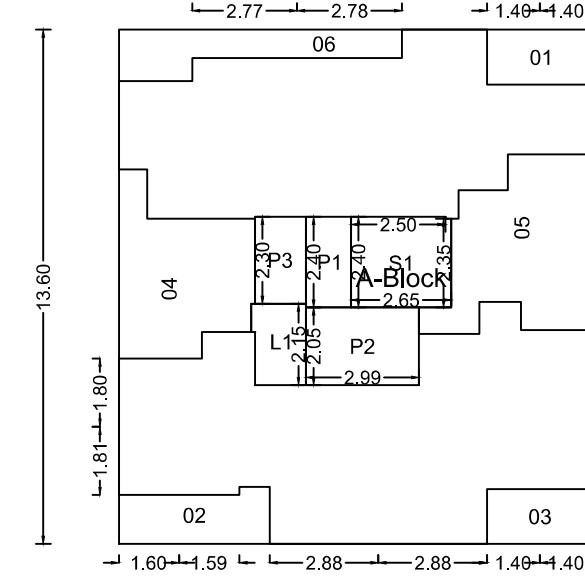

| POLYGON | SIZE          | AREA   |
|---------|---------------|--------|
| A-Block | 12.54 X 13.60 | 170.54 |
| D1      | 1.46 X 2.80   | 4.07   |
| D2      | ---           | 5.32   |
| D3      | 1.45 X 2.80   | 4.05   |
| D4      | ---           | 13.24  |
| D5      | ---           | 15.71  |
| D6      | ---           | 6.80   |
| L1      | 1.35 X 2.15   | 2.98   |
| P1      | 1.19 X 2.40   | 2.86   |
| P2      | 2.05 X 2.99   | 6.13   |
| P3      | 1.35 X 2.30   | 3.11   |
| S1      | 2.40 X 2.65   | 6.35   |
| Total   | ---           | 99.93  |

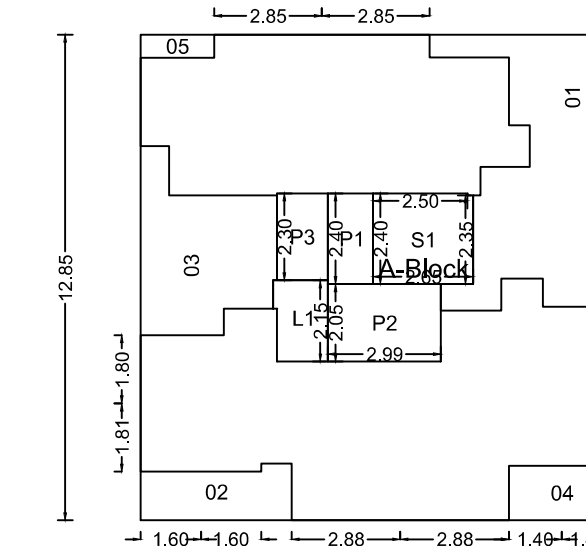

| POLYGON | SIZE          | AREA   |
|---------|---------------|--------|
| A-Block | 12.54 X 12.85 | 161.14 |
| D1      | ---           | 24.02  |
| D2      | ---           | 5.32   |
| D3      | ---           | 13.24  |
| D4      | 1.45 X 2.80   | 4.05   |
| D5      | 0.61 X 1.94   | 1.18   |
| L1      | 1.35 X 2.15   | 2.98   |
| P1      | 1.19 X 2.40   | 2.86   |
| P2      | 2.05 X 2.99   | 6.13   |
| P3      | 1.35 X 2.30   | 3.11   |
| S1      | 2.40 X 2.65   | 6.35   |
| Total   | ---           | 91.90  |

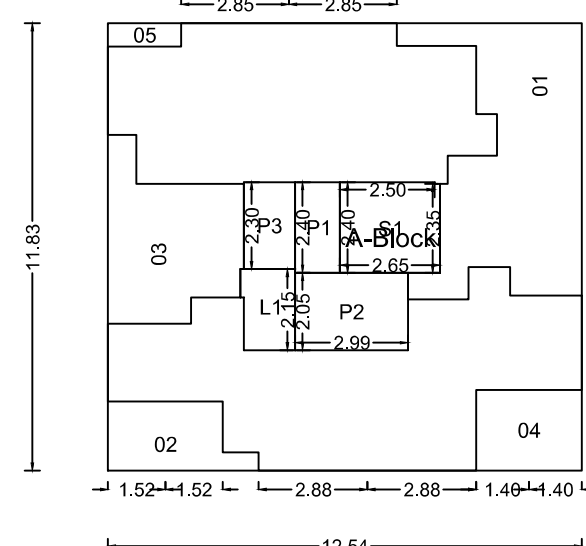

| POLYGON | SIZE          | AREA   |
|---------|---------------|--------|
| A-Block | 11.85 X 12.54 | 148.39 |
| D1      | ---           | 24.02  |
| D2      | ---           | 6.03   |
| D3      | ---           | 13.24  |
| D4      | 2.13 X 2.80   | 5.97   |
| D5      | 0.61 X 1.94   | 1.18   |
| L1      | 1.35 X 2.15   | 2.98   |
| P1      | 1.19 X 2.40   | 2.86   |
| P2      | 2.05 X 2.99   | 6.13   |
| P3      | 1.35 X 2.30   | 3.11   |
| S1      | 2.40 X 2.65   | 6.35   |
| Total   | ---           | 76.51  |

SEAL OF APPROVAL

APPROVED SUBJECT TO THE CONDITION  
MENTIONED IN the office letter

No. CIDCO/BP-17654/TPO(NM & KJ)2020

Scrutiny Date 26-10-2020

APPROVED SUBJECT TO THE CONDITION  
MENTIONED IN This Office Letter  
No. CIDCO/BP-17654/TPO(NM & KJ)2020/7655  
dtd. 05 Nov 2020

Document certified by PATIL  
MITHILESH JANARDHAN

Name: PATIL MITHILESH  
JANARDHAN  
Designation: Associate Planner  
Organization: CIDCO OF  
MAHARASHTRA LTD.  
Date: 24-Nov-2020 15: 41:50

Sr.Planner/Asso.Planner(BP)  
CIDCO of Maharashtra Ltd.  
Rajghat Bhavan, 4th Floor.  
Plot No.4, Sector-11,  
CBD-Belapur, Navi Mumbai.

BUILDING: CC (1)

OWNER'S NAME  
MIS.AARCON THROUGH ITS PARTNERS .MR.CHAMPAK MURJI DEDHIA CAP  
ACITY OF KARTI MR.CHAMPAK MURJI DEDHIA +1, AND SHRIKAMALAKA  
R HIRAJI BHOIR + 2 OWNERS

PROJECT INFORMATION  
PLOT NO: 79 SECTOR NO.: P05  
NODE : Puaipak

PROJECT TYPE:  
CONSULTANT NAME  
ATUL PATEL  
Regd. No. : CA2003032480

ATUL PATEL  
ARCHITECTS  
1100, 1101, 1102,