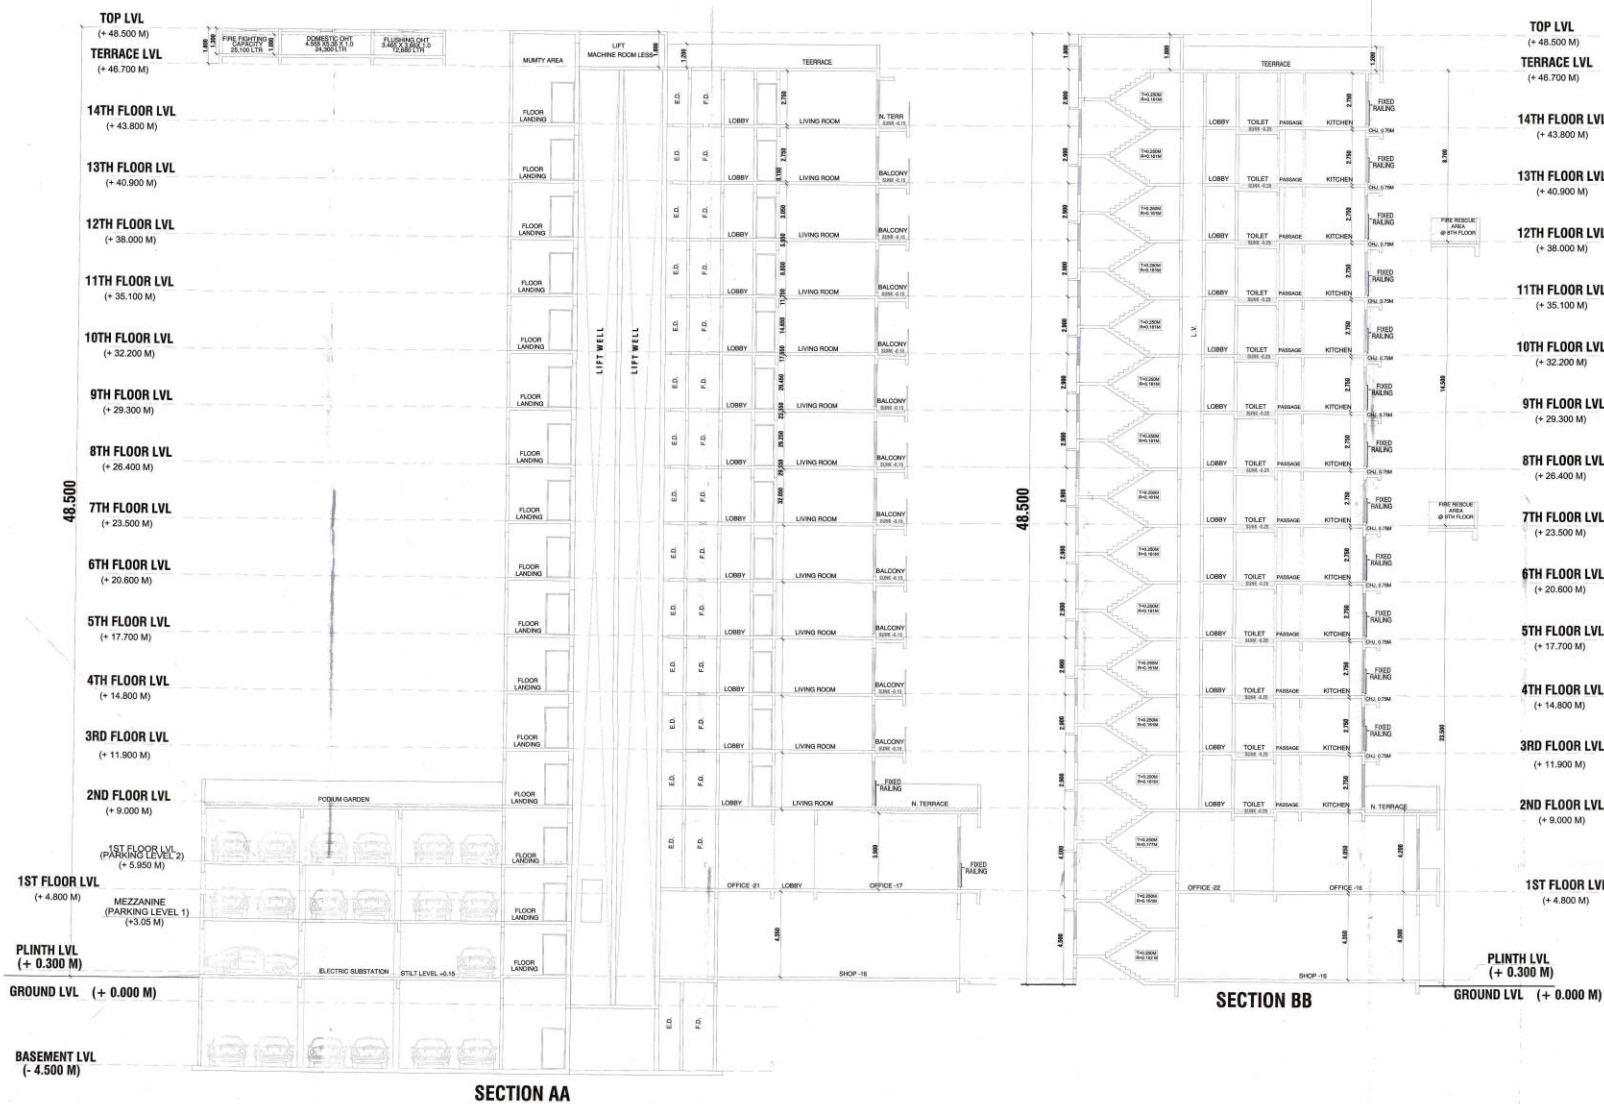


**SECTION BB**

GROUND LVL (+ 0.000 M)

CONTENT OF SHEET	SHEET- 09 / 09
------------------	----------------

SECTIONS, LIGHT & VENTILATION STATEMENT

APPROVAL STAMP OF P.M.C.

[illegible]

मा. आमुखात याच मंजूरी नुसार

राहायका संपादन, मन्त्रपरिषदा
पन्थेल महाभवनसंस्थान



DESCRIPTION OF CC.

AMENDED RESIDENTIAL CUM COMMERCIAL BUILDING ON
PLOT NO.32, SECTOR - 17, NEW PANVEL(W), NAVI MUMBAI

Certificate of Area
 I hereby certify that the plot under reference was surveyed by me on
 and the dimensions of sides etc., of plot started on plan are as
 measured on site and the area so worked out tallies with the area stated in
 document of ownership / T.P.Scheme Records / Land Records Departments
 / city survey records.



Owner's declaration
I/we undersigned hereby confirm that we would abide by plan approved by Authority/Collector. I/we would execute the structure as per approved plans. Also I/we would execute the work under supervision of proper technical person so as to ensure the quality and safety at the work site.

For VARSHA BUILDCON
Varsha Buildcon
PARTNER
M/S VARSHA BUILDCON

NAME & ADDRESS OF ARCHITECT



SATISH AHUJA ARCHITECTS
ASHIANA SOCIETY, OPP MCDONALDS
C-WING, SECTOR 17, VASHI, NAVI MUMBAI
PH. NO- 2788 8644, 6791 8666

	NORTH
SCALE	> 1:100
DATE	> 28.06.200
DRN. BY.	> UMAIR
CHKD. BY	> S.V. AHUJA
DRG. No	> 09