


APPROVED SUBJECT TO THE CONDITIONS
MENTIONED IN This Office Letter
No. CIDCO/BP-15961/TPO(NM & KJ)2018/12465
Dtd. 08 May 2024
Signature
valid
✓

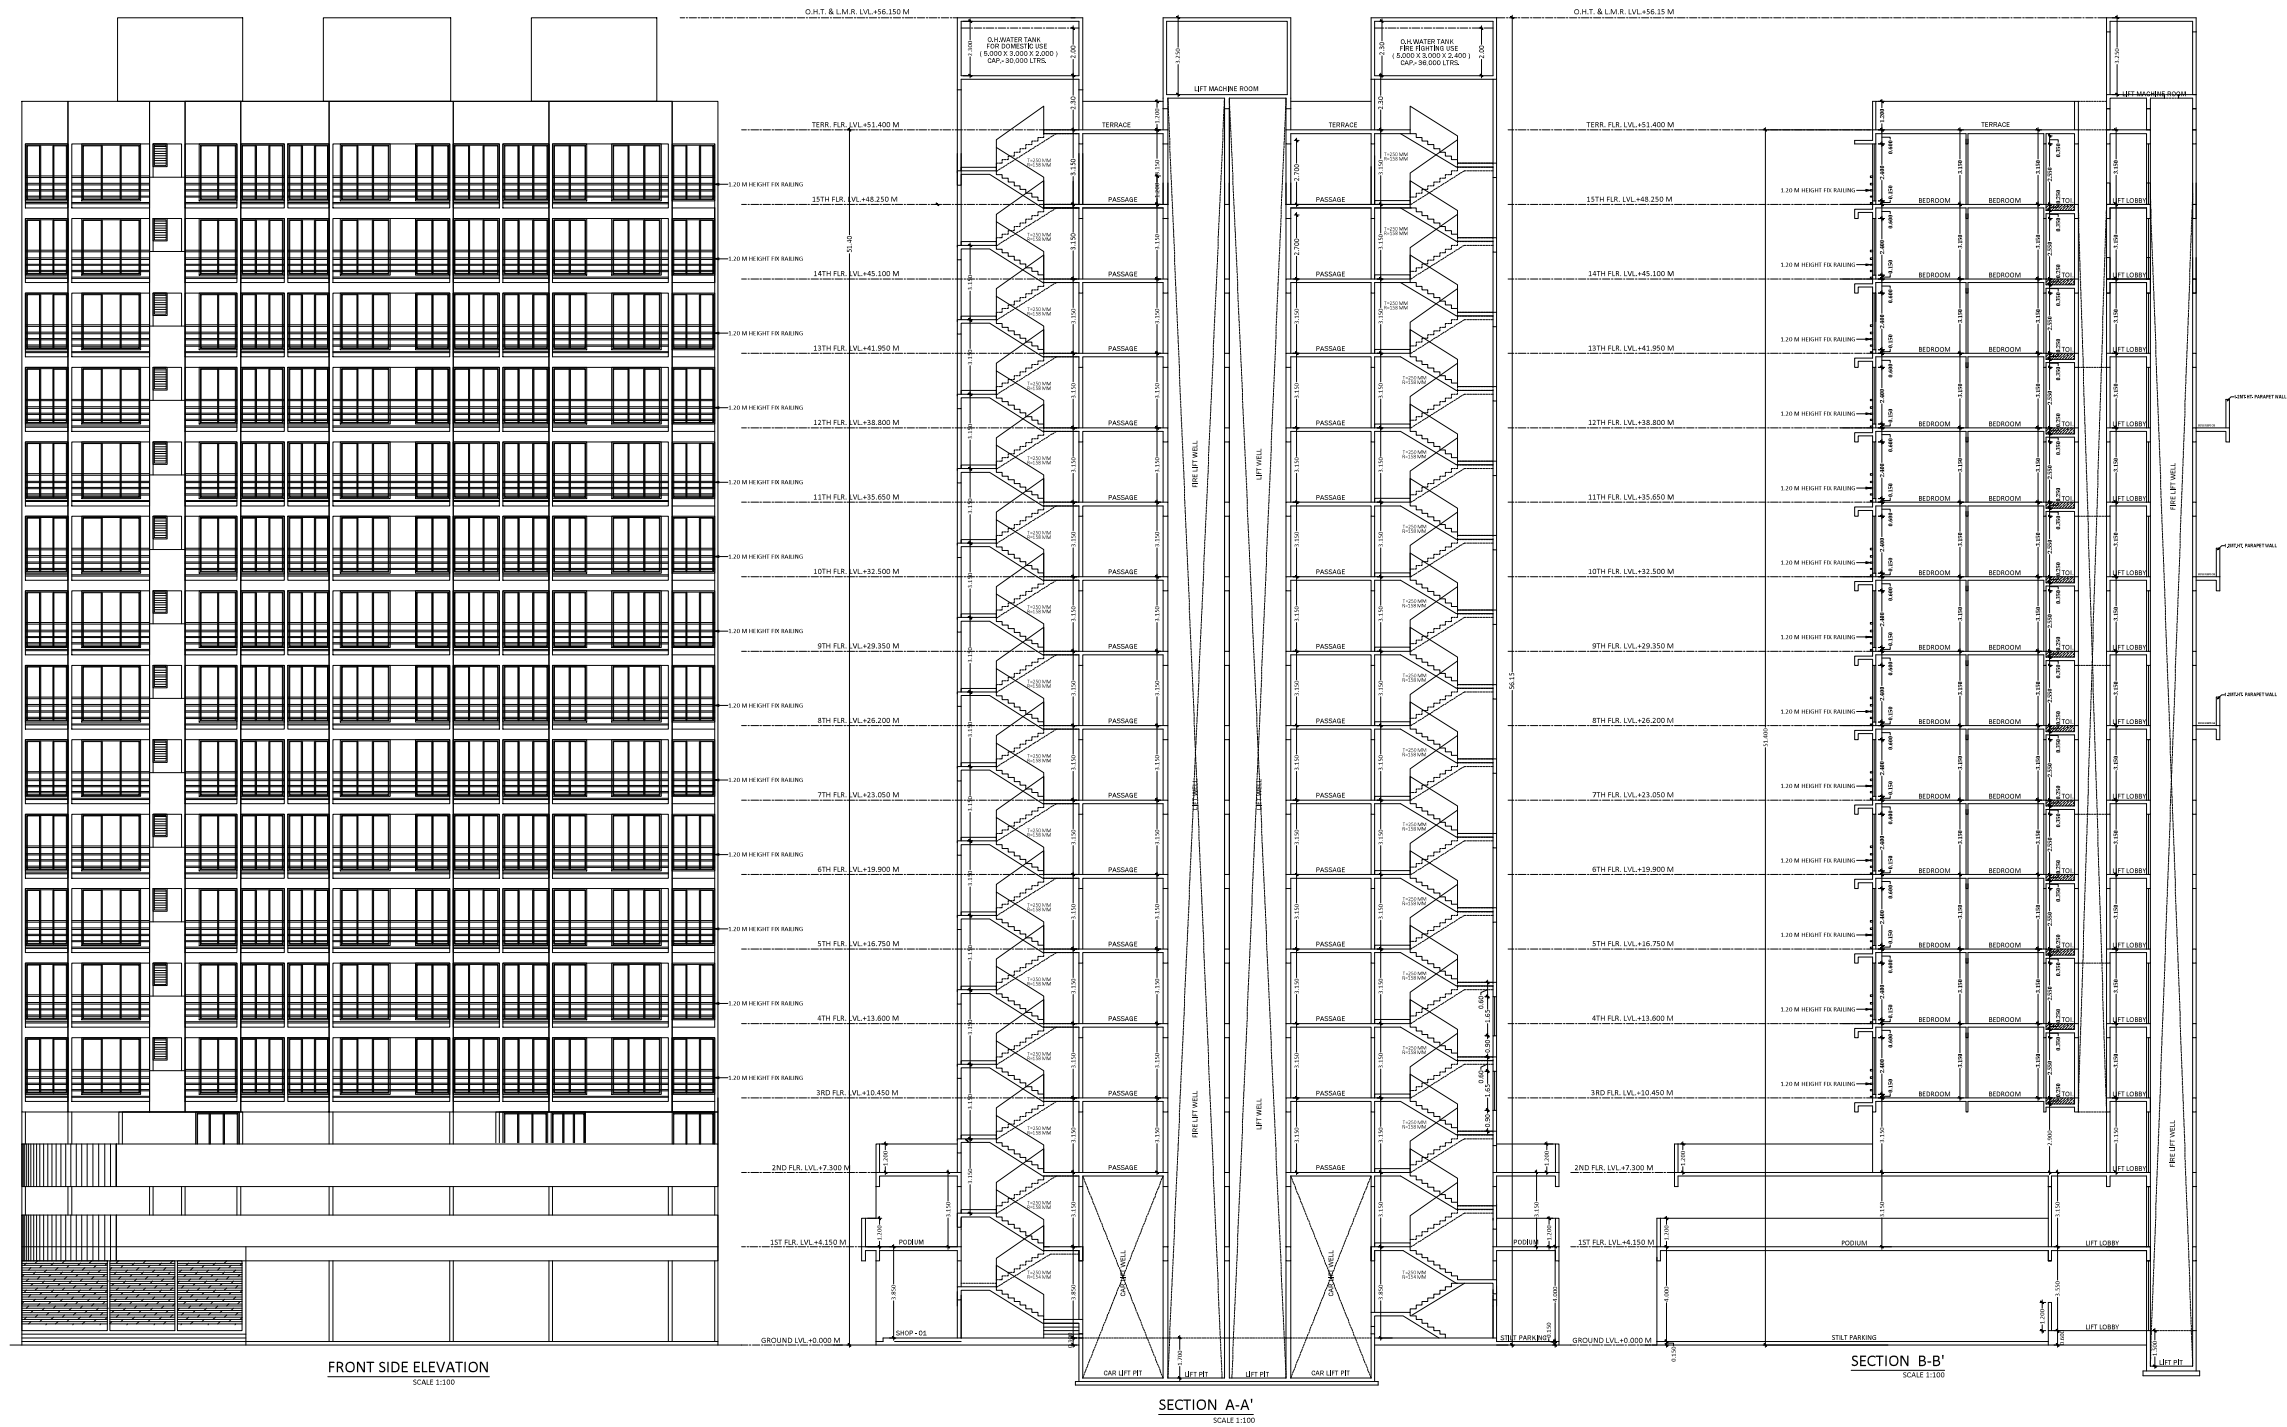

NAME, ADDRESS & SIGN OF OWNER
M/s. SMB Properties LLP

NAME, ADDRESS & SIGN OF ARCHITECT

Ar. RAHULKUMAR V. CHHABIA
(Reg. No. CA/2012/55320)

DESTINATION
ARCHITECTURE INTERIOR DESIGNS
OFFICE NO-12, GROUND FLOOR, GREAT EASTERN SUMMIT WING-B,
PLOT NO- 46, SECTOR- 11, C.B.D. BELAPUR, NAVI MUMBAI, 400614
Cell - 022-40124323 & 022-41276223
www.destinationarchitects.com / destinationindia@gmail.com

JOB NO. DRG. NO. SCALE DRAWN BY DATE
RP-15961 RO AS SHOWN M. NAVALA 06/05/2024