
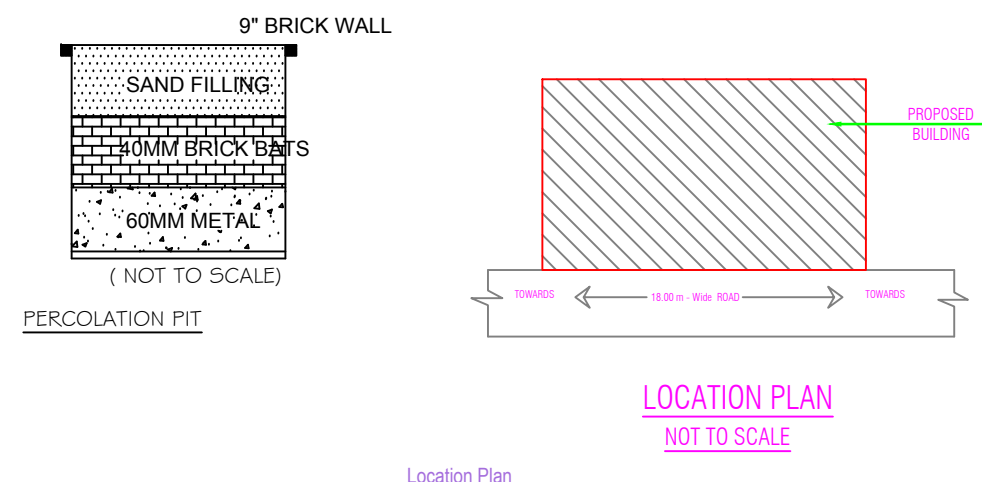
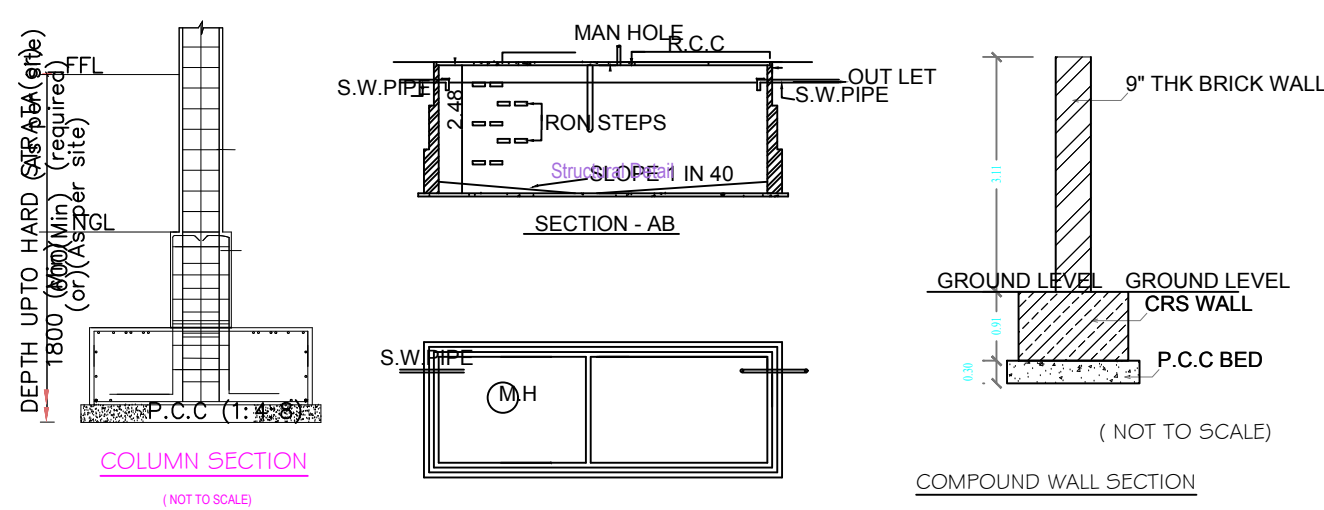
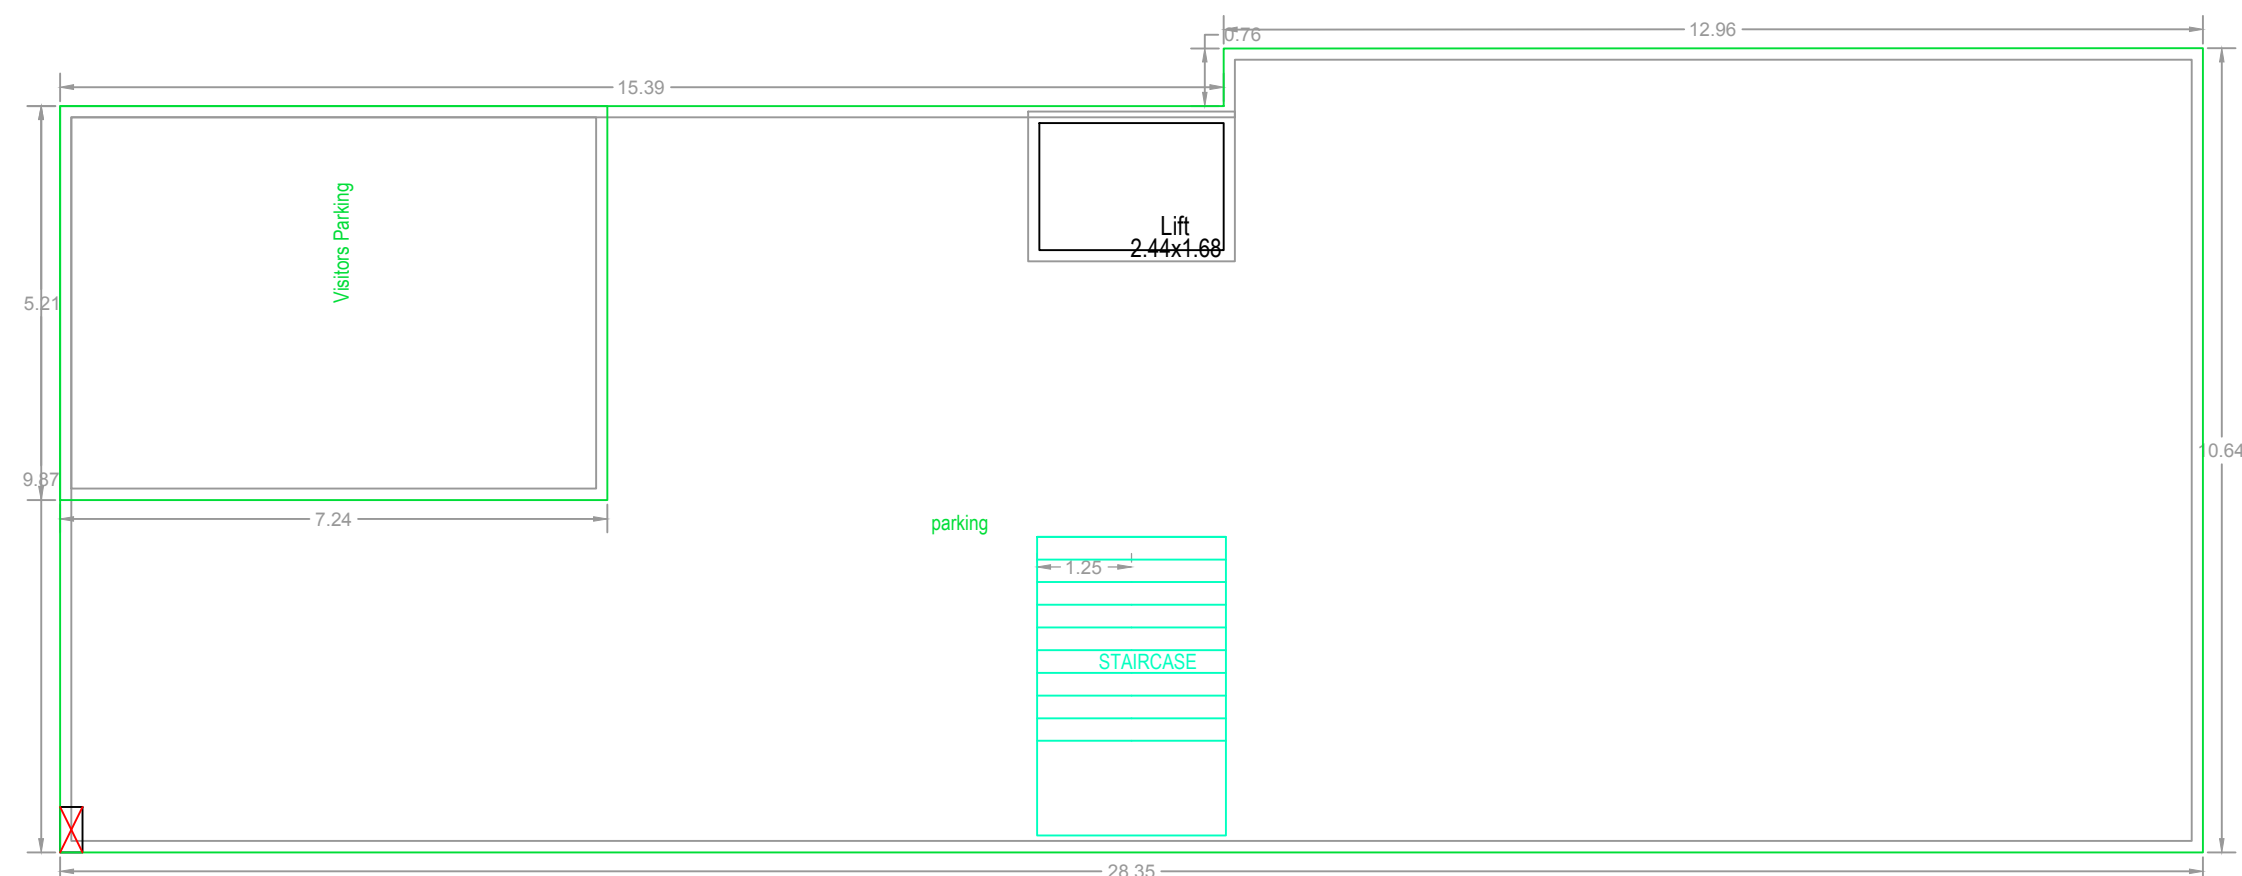


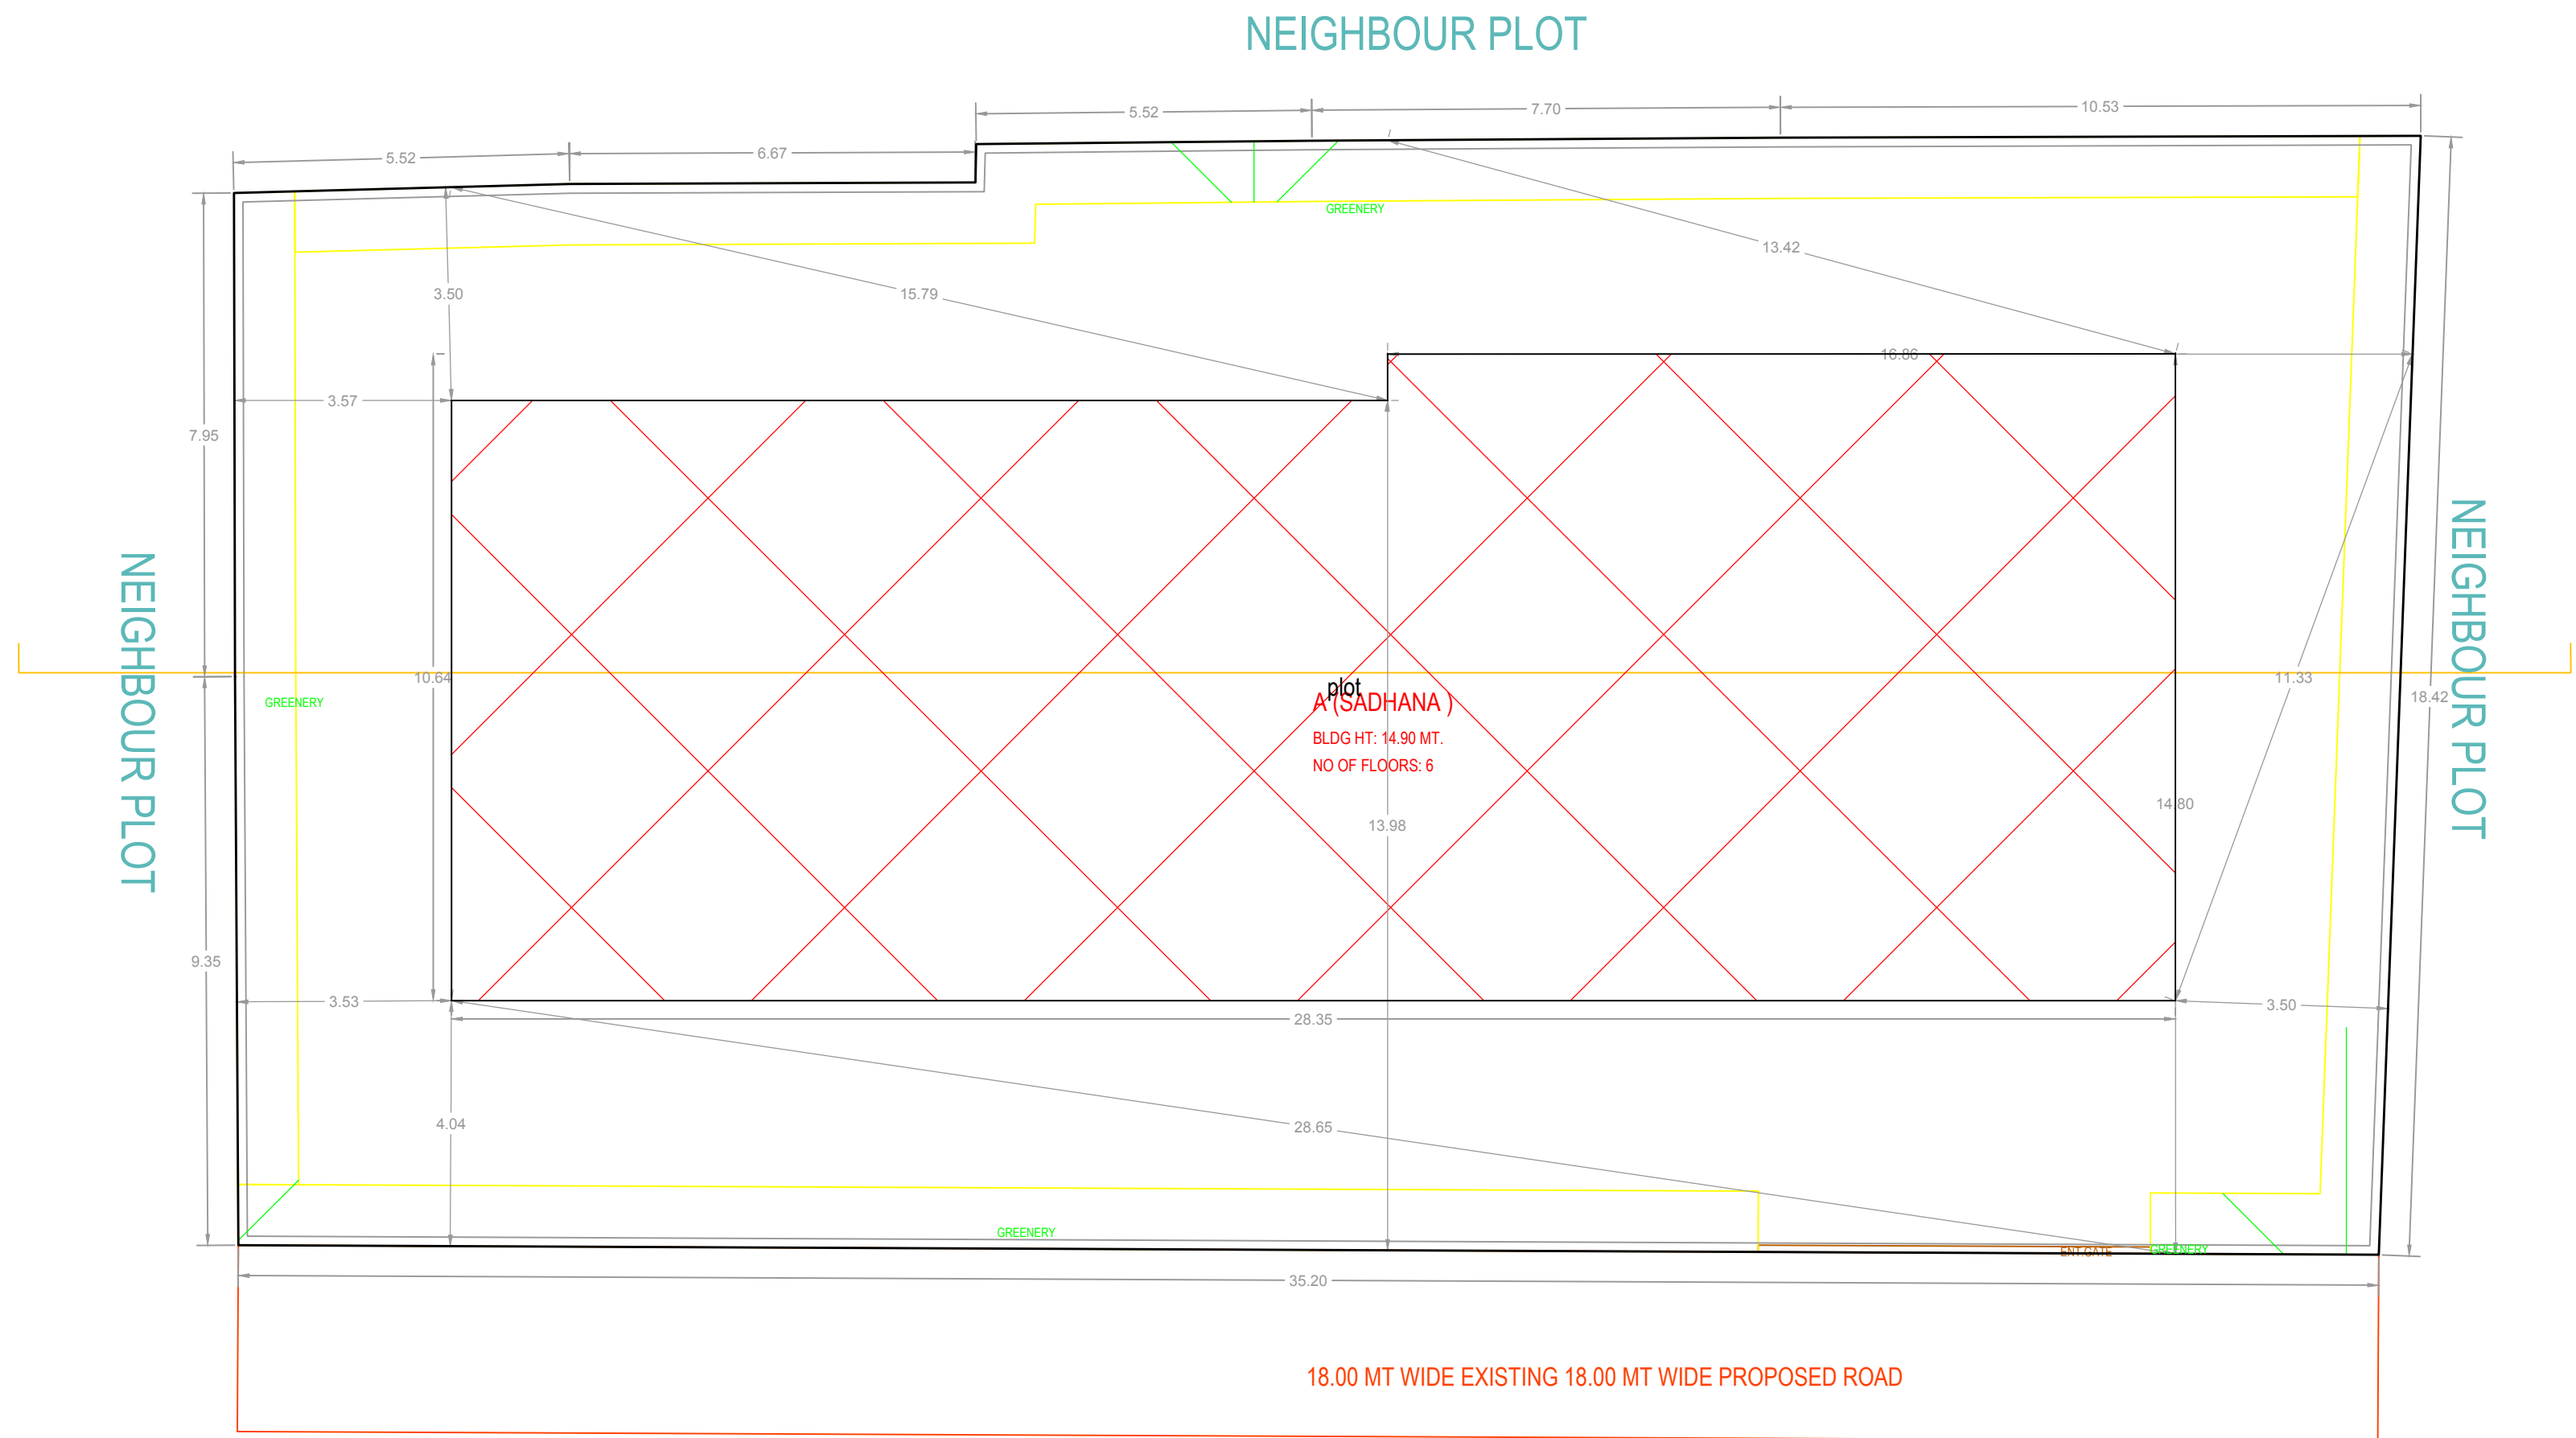

SCHEDULE OF JOINERY



BUILDING NAME	NAME	L X H	NOS
A (SADHANA)	D1	0.65 X 2.10	05
A (SADHANA)	D1	0.71 X 2.10	10
A (SADHANA)	D1	0.76 X 2.10	05
A (SADHANA)	D1	0.78 X 2.10	05
A (SADHANA)	D1	0.80 X 2.10	10
A (SADHANA)	D1	0.82 X 2.10	05
A (SADHANA)	D1	0.83 X 2.10	15
A (SADHANA)	D1	0.84 X 2.10	05
A (SADHANA)	D1	0.87 X 2.10	05
A (SADHANA)	D1	0.90 X 2.10	10
A (SADHANA)	D1	0.92 X 2.10	05
A (SADHANA)	D1	0.93 X 2.10	05
A (SADHANA)	D1	1.00 X 2.10	05
A (SADHANA)	D1	1.03 X 2.10	05
A (SADHANA)	D1	1.34 X 2.10	05
A (SADHANA)	D1	1.38 X 2.10	05
A (SADHANA)	M.D	1.61 X 2.10	05
A (SADHANA)	ARCH	1.64 X 2.10	05
A (SADHANA)	M.D	1.73 X 2.10	05

SCHEDULE OF JOINERY

BUILDING NAME	NAME	L X H	NOS
A (SADHANA)	V	0.81 X 1.20	10
A (SADHANA)	V	0.82 X 1.20	05
A (SADHANA)	V	0.87 X 1.20	05
A (SADHANA)	V	1.00 X 1.20	05
A (SADHANA)	V	1.17 X 1.20	05
A (SADHANA)	W1	1.38 X 1.20	05
A (SADHANA)	W1	1.60 X 1.20	05
A (SADHANA)	W1	1.67 X 1.20	05
A (SADHANA)	W1	1.78 X 1.20	05
A (SADHANA)	W1	1.86 X 1.20	05
A (SADHANA)	W1	2.07 X 1.20	05
A (SADHANA)	W1	2.16 X 1.20	05
A (SADHANA)	W1	2.22 X 1.20	05
A (SADHANA)	W1	2.33 X 1.20	05
A (SADHANA)	W1	2.46 X 1.20	05
A (SADHANA)	W1	2.74 X 1.20	05
A (SADHANA)	W1	2.77 X 1.20	05
A (SADHANA)	W1	2.82 X 1.20	05
A (SADHANA)	W1	2.88 X 1.20	05
A (SADHANA)	W1	2.95 X 1.20	05

BUILDING USE/SUBUSE DETAILS

BUILDING NAME	BUILDING USE	BUILDING SUBUSE	BUILDING TYPE	FLOOR DETAILS
A (SADHANA)	Residential	Residential Apartment Bldg	Single Block	1 Stilt + 5 upper floors

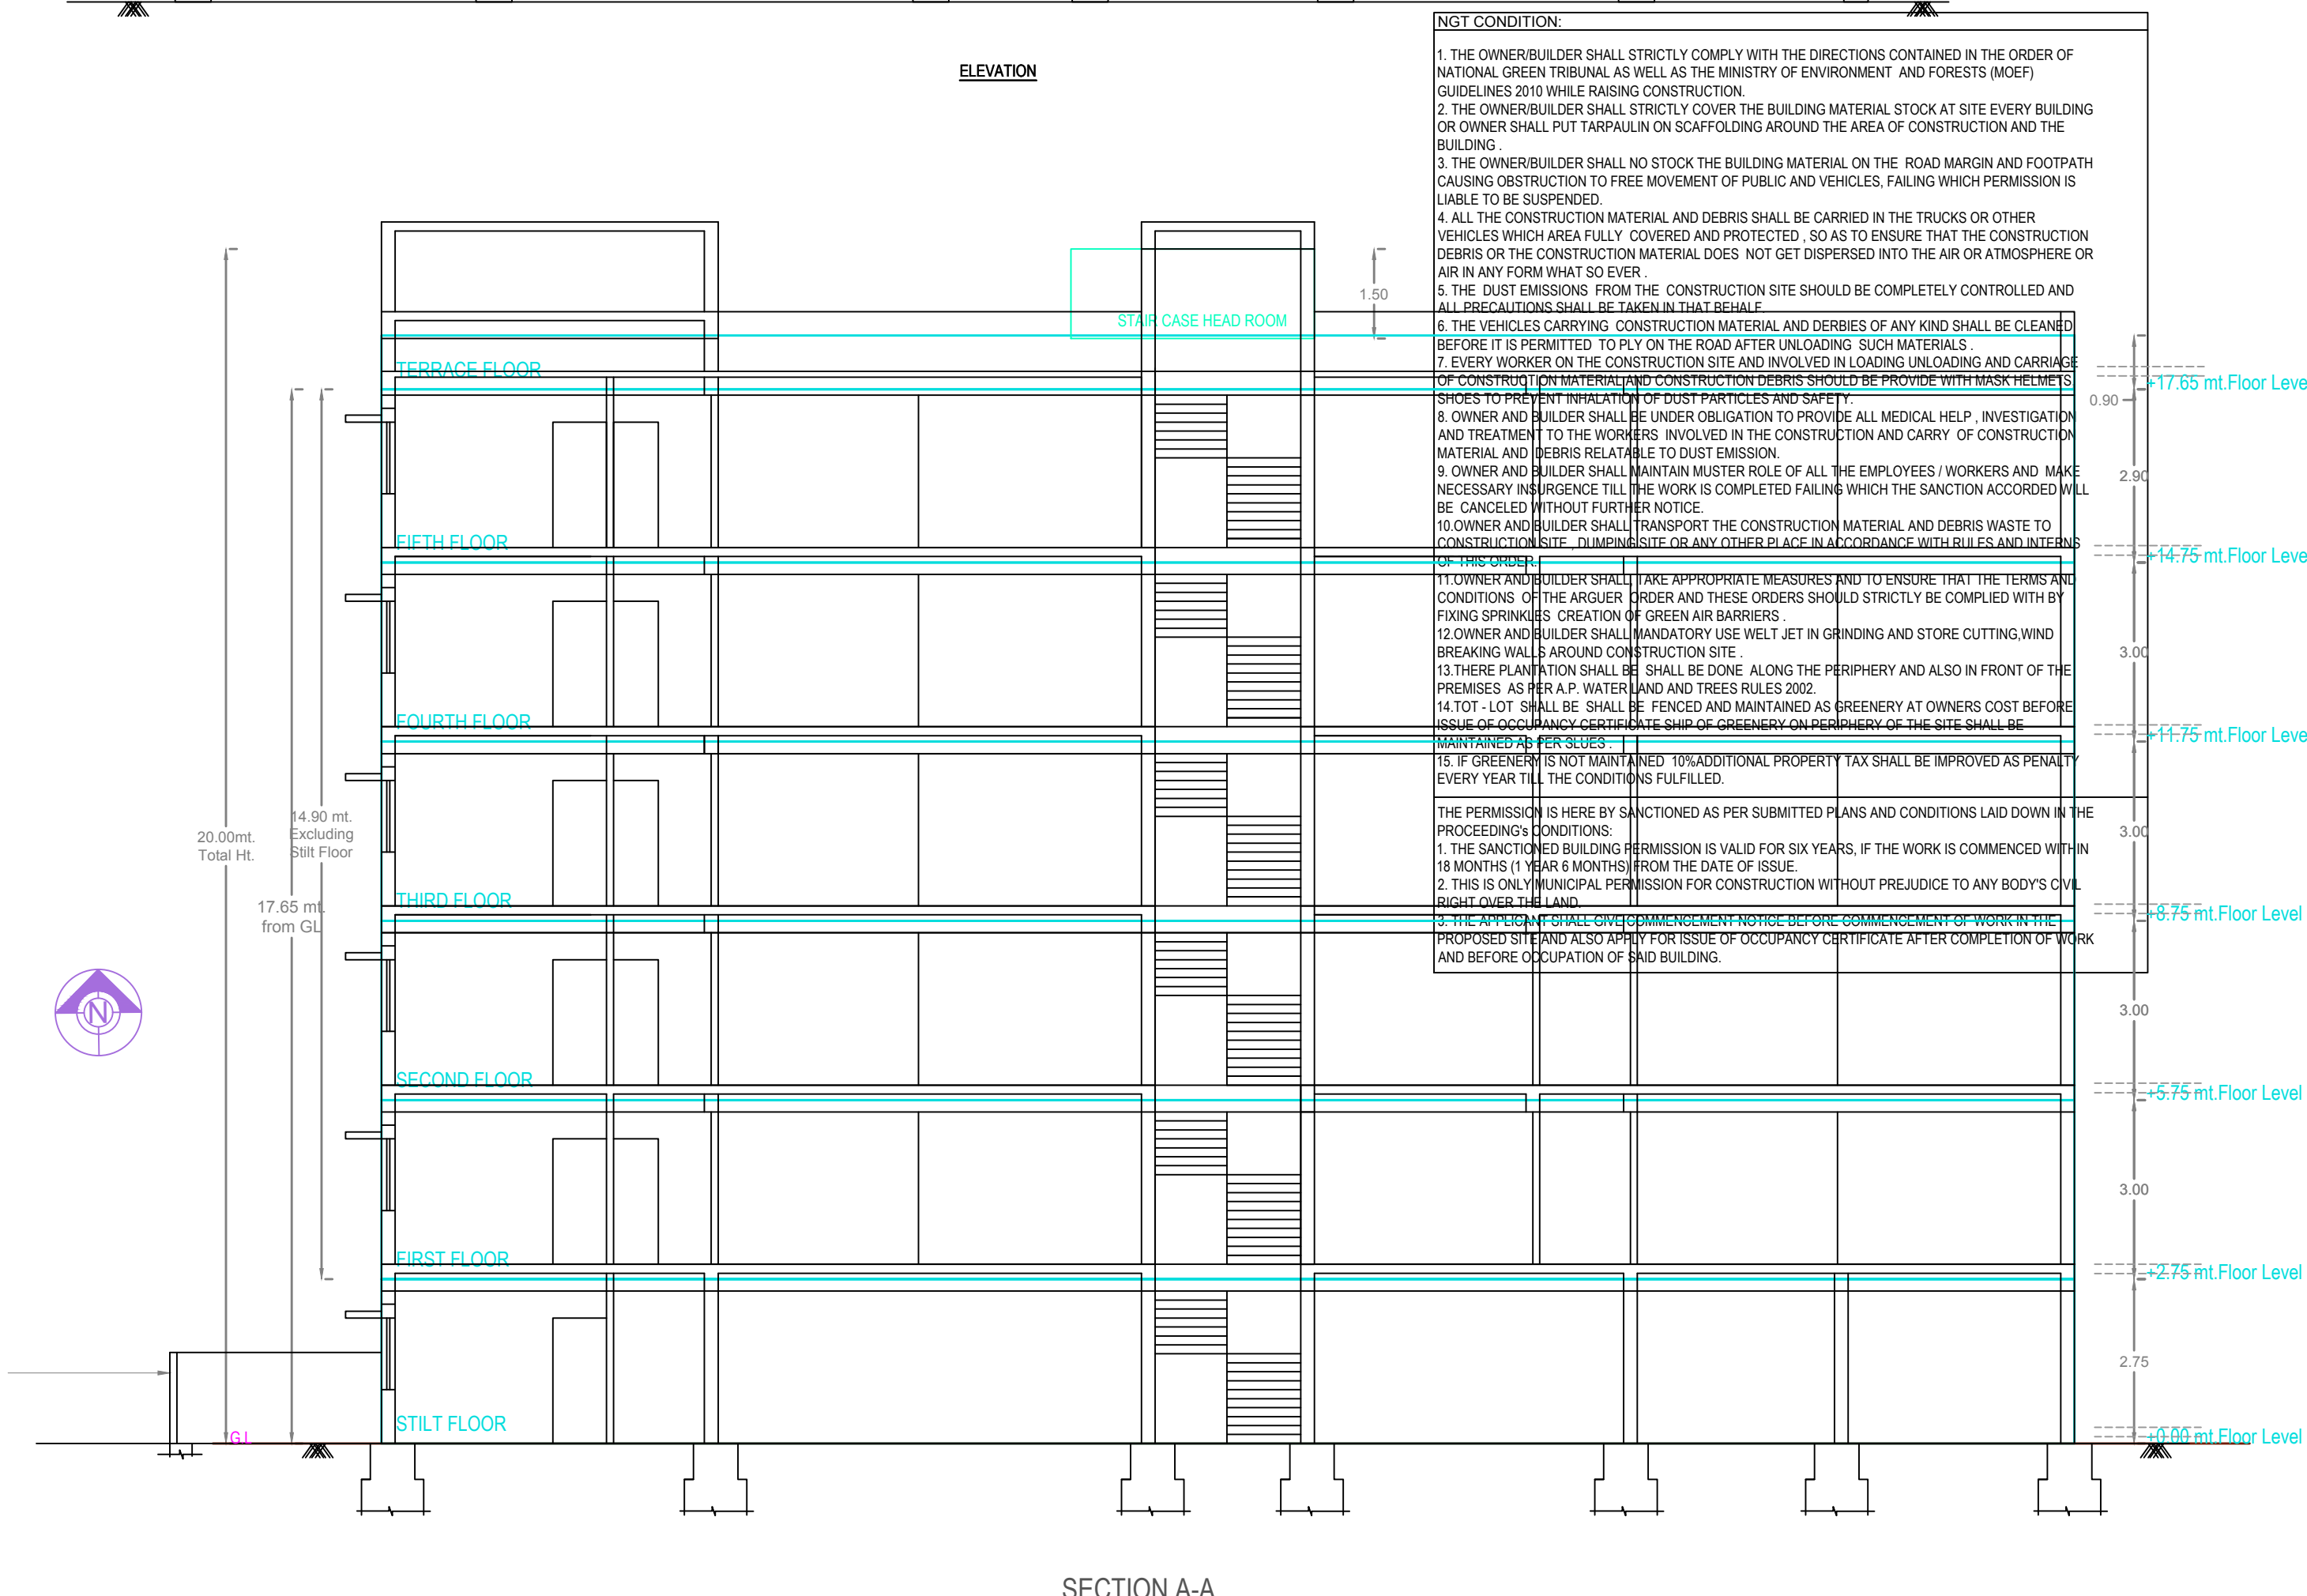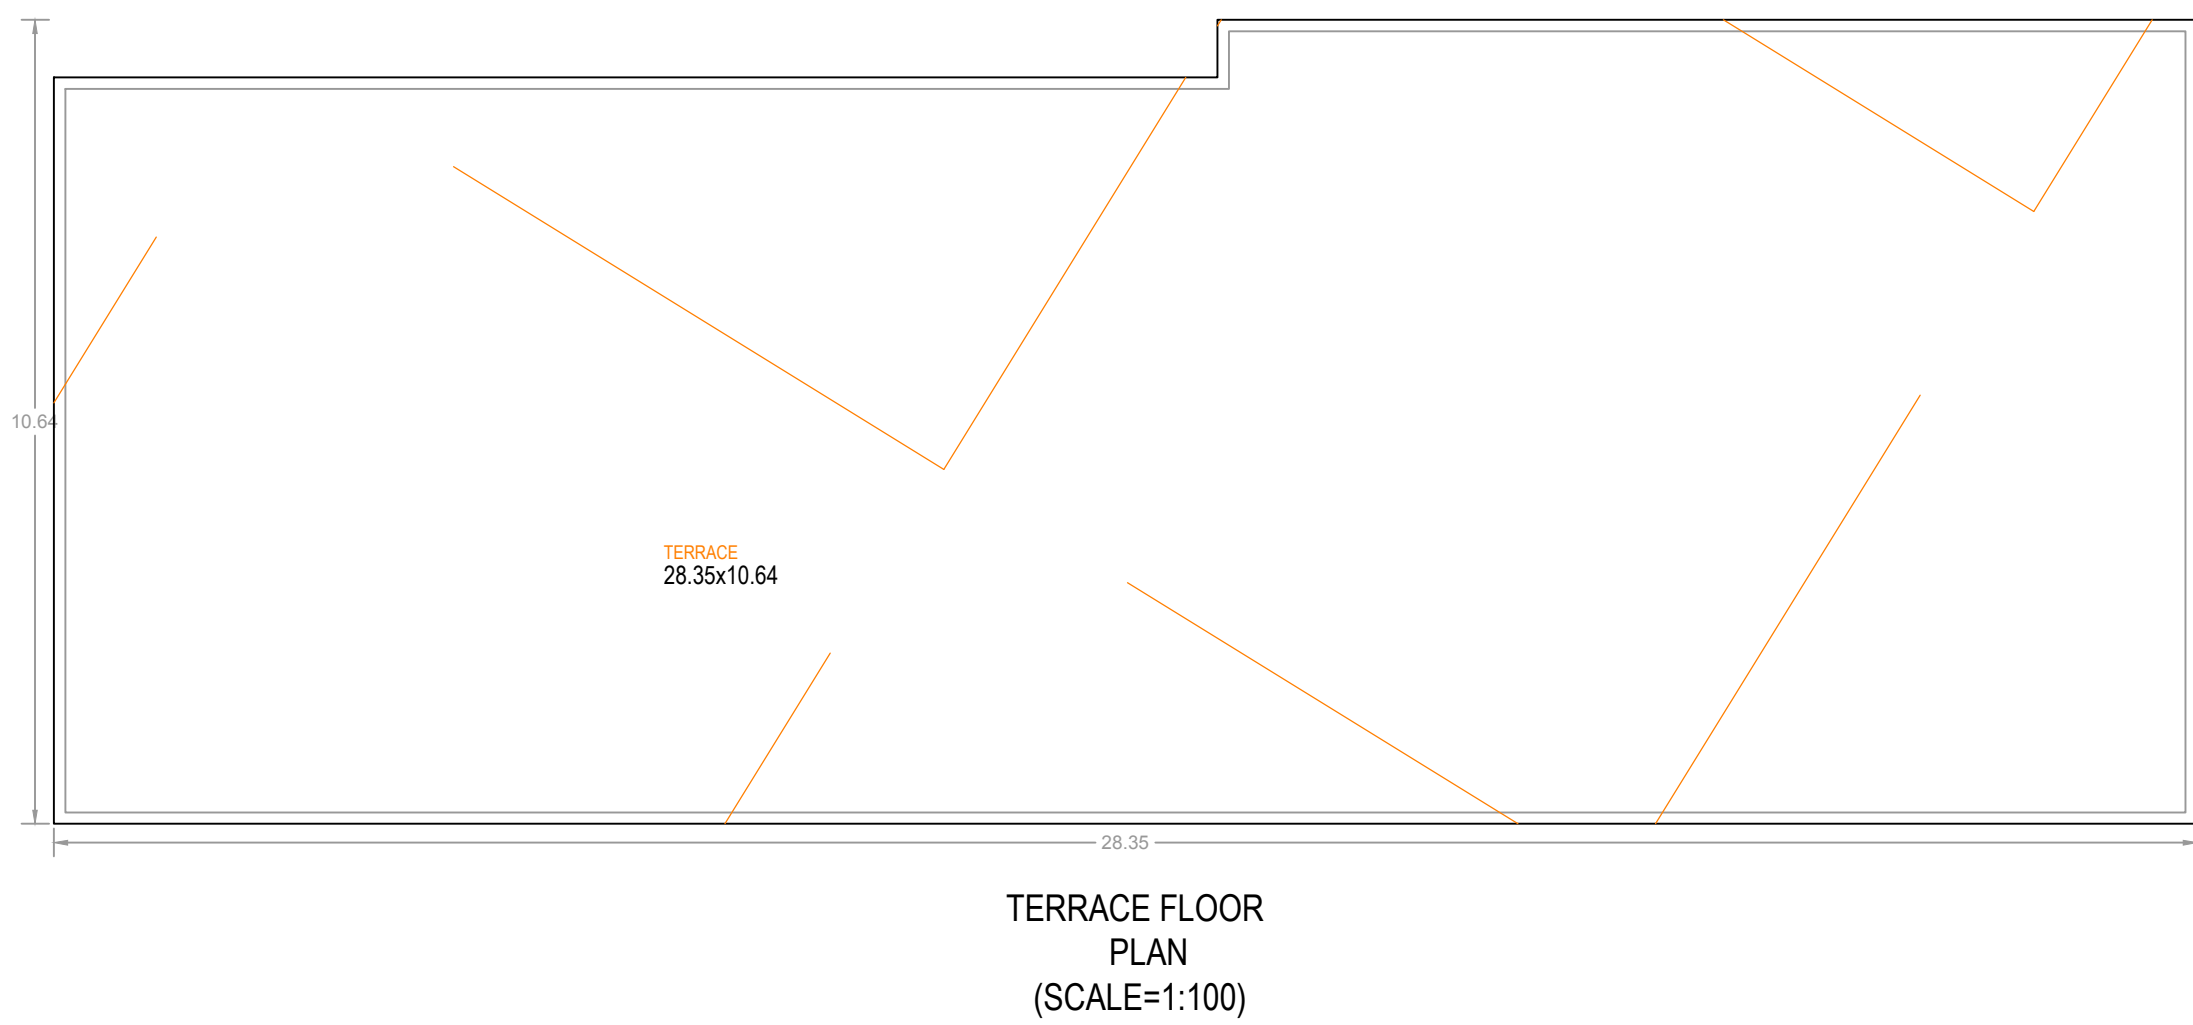

Project Title

PLAN SHOWING THE PROPOSED Residential

PLOT NO. SURVEY NO. SITUATED AT BELONGING TO: Mr./Ms./Mrs

REP BY: IVAN Abhishek

LICENCE NO: CA/2016/77973 APPROVAL NO: SHEET NO: 1/2 INWARD NO: TS049688/2021

AREA STATEMENT

PROJECT DETAIL:

INWARD NO: TS049688/2021

PROJECT TYPE: Building Permission

NATURE OF DEVELOPMENT: New

SUB LOCATION: New Areas / Approved Layout Areas

STREET NAME:

DISTRICT NAME:

STATE NAME: TELANGANA

PINCODE:

MADAL:

PLOT SUB USE: Residential

PLOT NEAR BY NOTIFIED RELEGIOUS STRUCTURE: NA

LAND USE ZONE: NA

LAND SUBUSE ZONE: NA

ABUTTING ROAD WIDTH: 0

PLOT NO:

SURVEY NO:

NORTH SIDE DETAIL: -

SOUTH SIDE DETAIL: -

EAST SIDE DETAIL: -

WEST SIDE DETAIL: -

AREA DETAILS: SQ.MT.

AREA OF PLOT (Minimum): 641.03

NET AREA OF PLOT: 641.03

VACANT PLOT AREA: 351.23

COVERAGE

PROPOSED COVERAGE AREA (45.21 %): 289.80

NET BUA: 1448.80

RESIDENTIAL NET BUA: 1448.80

BUILT UP AREA: 1462.77

MORTGAGE AREA: 1736.57

EXTRA INSTALLMENT MORTGAGE AREA: 0.00

PROPOSED NUMBER OF PARKINGS: 1

COLOR INDEX

PLOT BOUNDARY

ABUTTING ROAD

PROPOSED CONSTRUCTION

COMMON PLOT

ROAD WIDENING AREA

EXISTING (To be retained)

EXISTING (To be demolished)

OWNERS NAME AND SIGNATURE

BUILDERS NAME AND SIGNATURE

ARCHITECTS NAME AND SIGNATURE

STRUCTURAL ENGINEERS NAME AND SIGNATURE

PROJECT TITLE :
PLAN SHOWING THE PROPOSED BUILDING IN
PLOT NO : 1304,1305,1306 IN BLOCK NO: 81 LOCATED IN PART OF ,SURVRY NO'S : 165,166,167,178,AND 179 OF LAHARI TALUQ, BACHUPALLY,REVENUE
VILLAGE, QUTUBULLAPUR MANDAL, MEDCHAL TALUQ, R.R DISTRICT .(T.S)

BELONGING TO :

1. SADHANA YELAMANCHILI VETURI
D/O. Y.VENKATESHWARA RAO.
2. DURGA PRASAD CHERUKURI
S/O. PRAKASH RAO.

Project Title	
PLAN SHOWING THE PROPOSED	Residential
PLOT NO	
SURVEY NO	
SITUATED AT	
BELONGING TO (MUNICIPALITY)	
REP BY: IVAN Abhishek	
LICENCE NO: CA/2016/77973	APPROVAL NO:
DATE : 10-10-2021	SHEET NO.: 2 / 2
Building Plan Details	INWARD NO.: TS049688/2021



OWNER'S NAME AND SIGNATURE
BUILDER'S NAME AND SIGNATURE
ARCHITECTS NAME AND SIGNATURE
STRUCTURAL ENGINEERS NAME AND SIGNATURE