

PROPOSED RESIDENTIAL CUM COMM. COMPLEX
ON PLOT NO-96, SECTOR-07, DAPOLI-PUSHPAK,
TAL-PANVEL, DIST-RAIGAD, NAVI MUMBAI.

1/5















STAMP OF APPROVALS OF PLAN

APPROVED SUBJECT TO THE CONDITION
MENTIONED IN THE OFFICE ORDER

CUDCOBP-1801/TPQNM & KJ.2022/9213

11 Mar 2022

Document certified by the DDA
Name: BHUSHAN
Designation: Assistant Engineer
Date: 08/03/2022

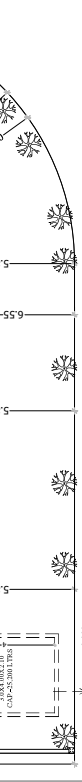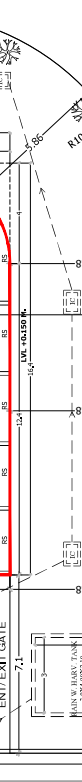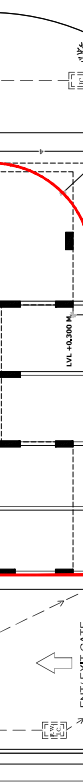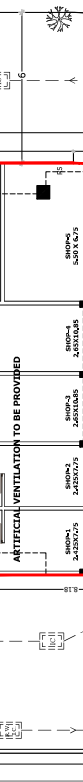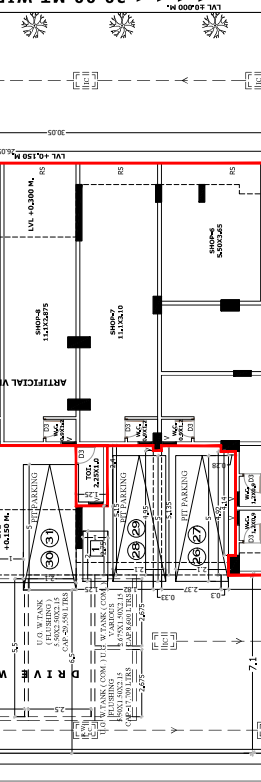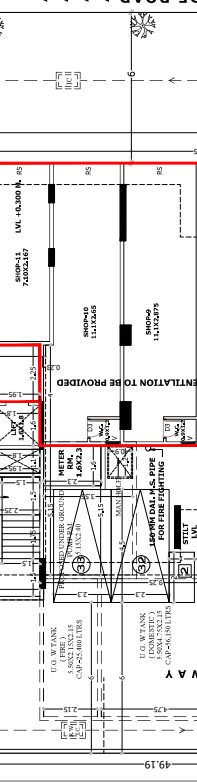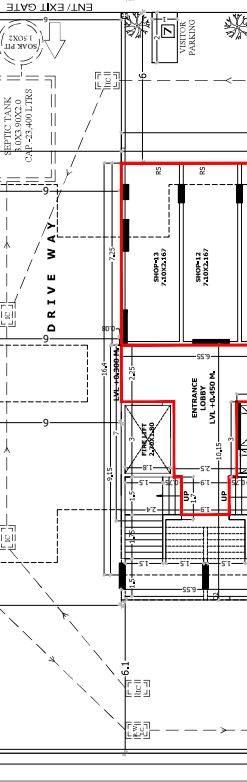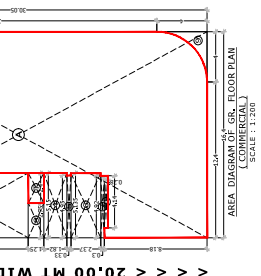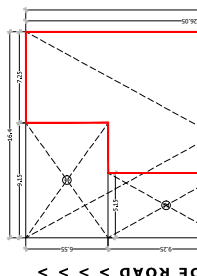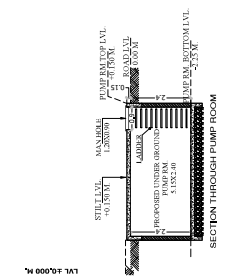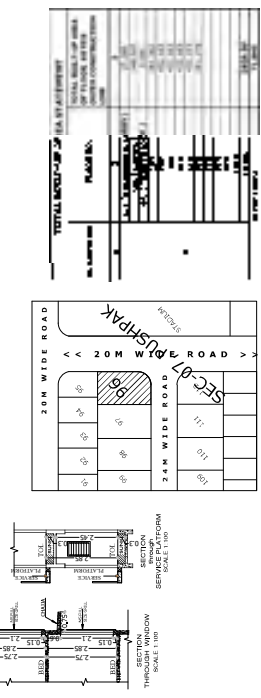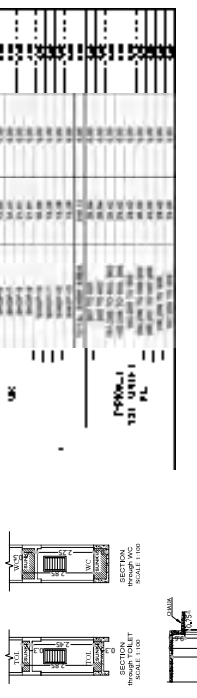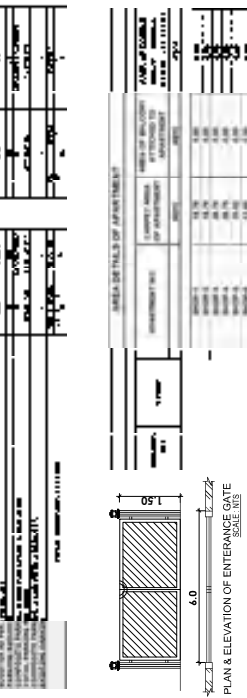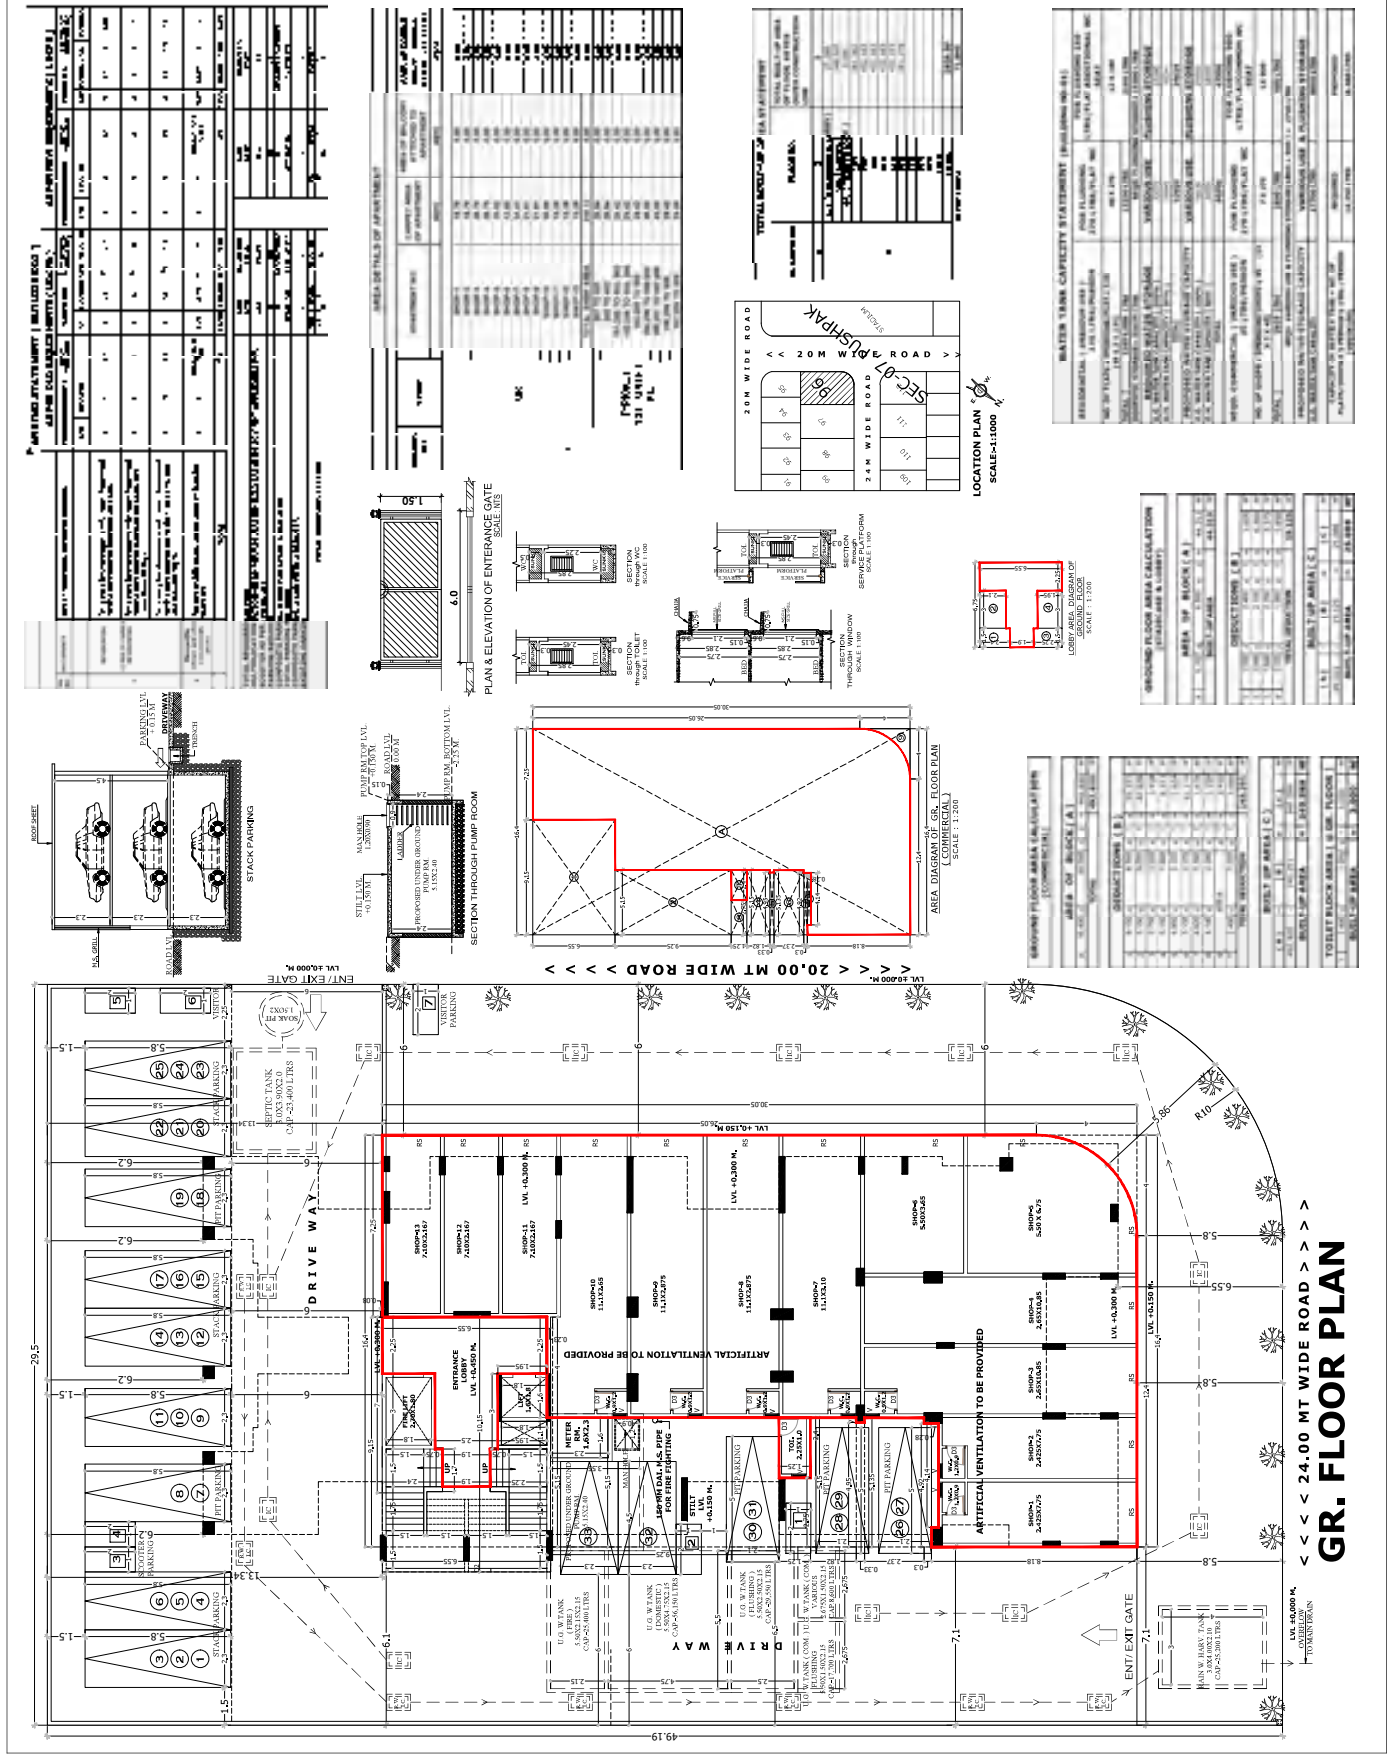

Owner's Declaration –
I, the undersigned, hereby declare that I/We would abide by the
approved by the authority / collector, I/We would execute the structure
as per approved plans. Also I/We would execute the work under
supervision of proper technical person so as to ensure the quality
and safety at the work site.

Certificate of Area:
Certified that the plot under reference was surveyed by me on 08-03-2022 and the
area is worked out in accordance with the area stated in document of Ownership 174.
Scheme Record/ Land Records Department/City Survey records,
AR KAUSHAL JADIA

Owner (s) name and signature

Architect name and signature

**disha**
architects - engineers - interior designers
www.disharchitects.com
T: 922-2778821 E: mail@disharchitects.com www.disharchitects.com

For No. Date

Scale

Drawn by: checked by: No. of Architect

01

Shown

AR KAUSHAL JADIA

CA200209400