

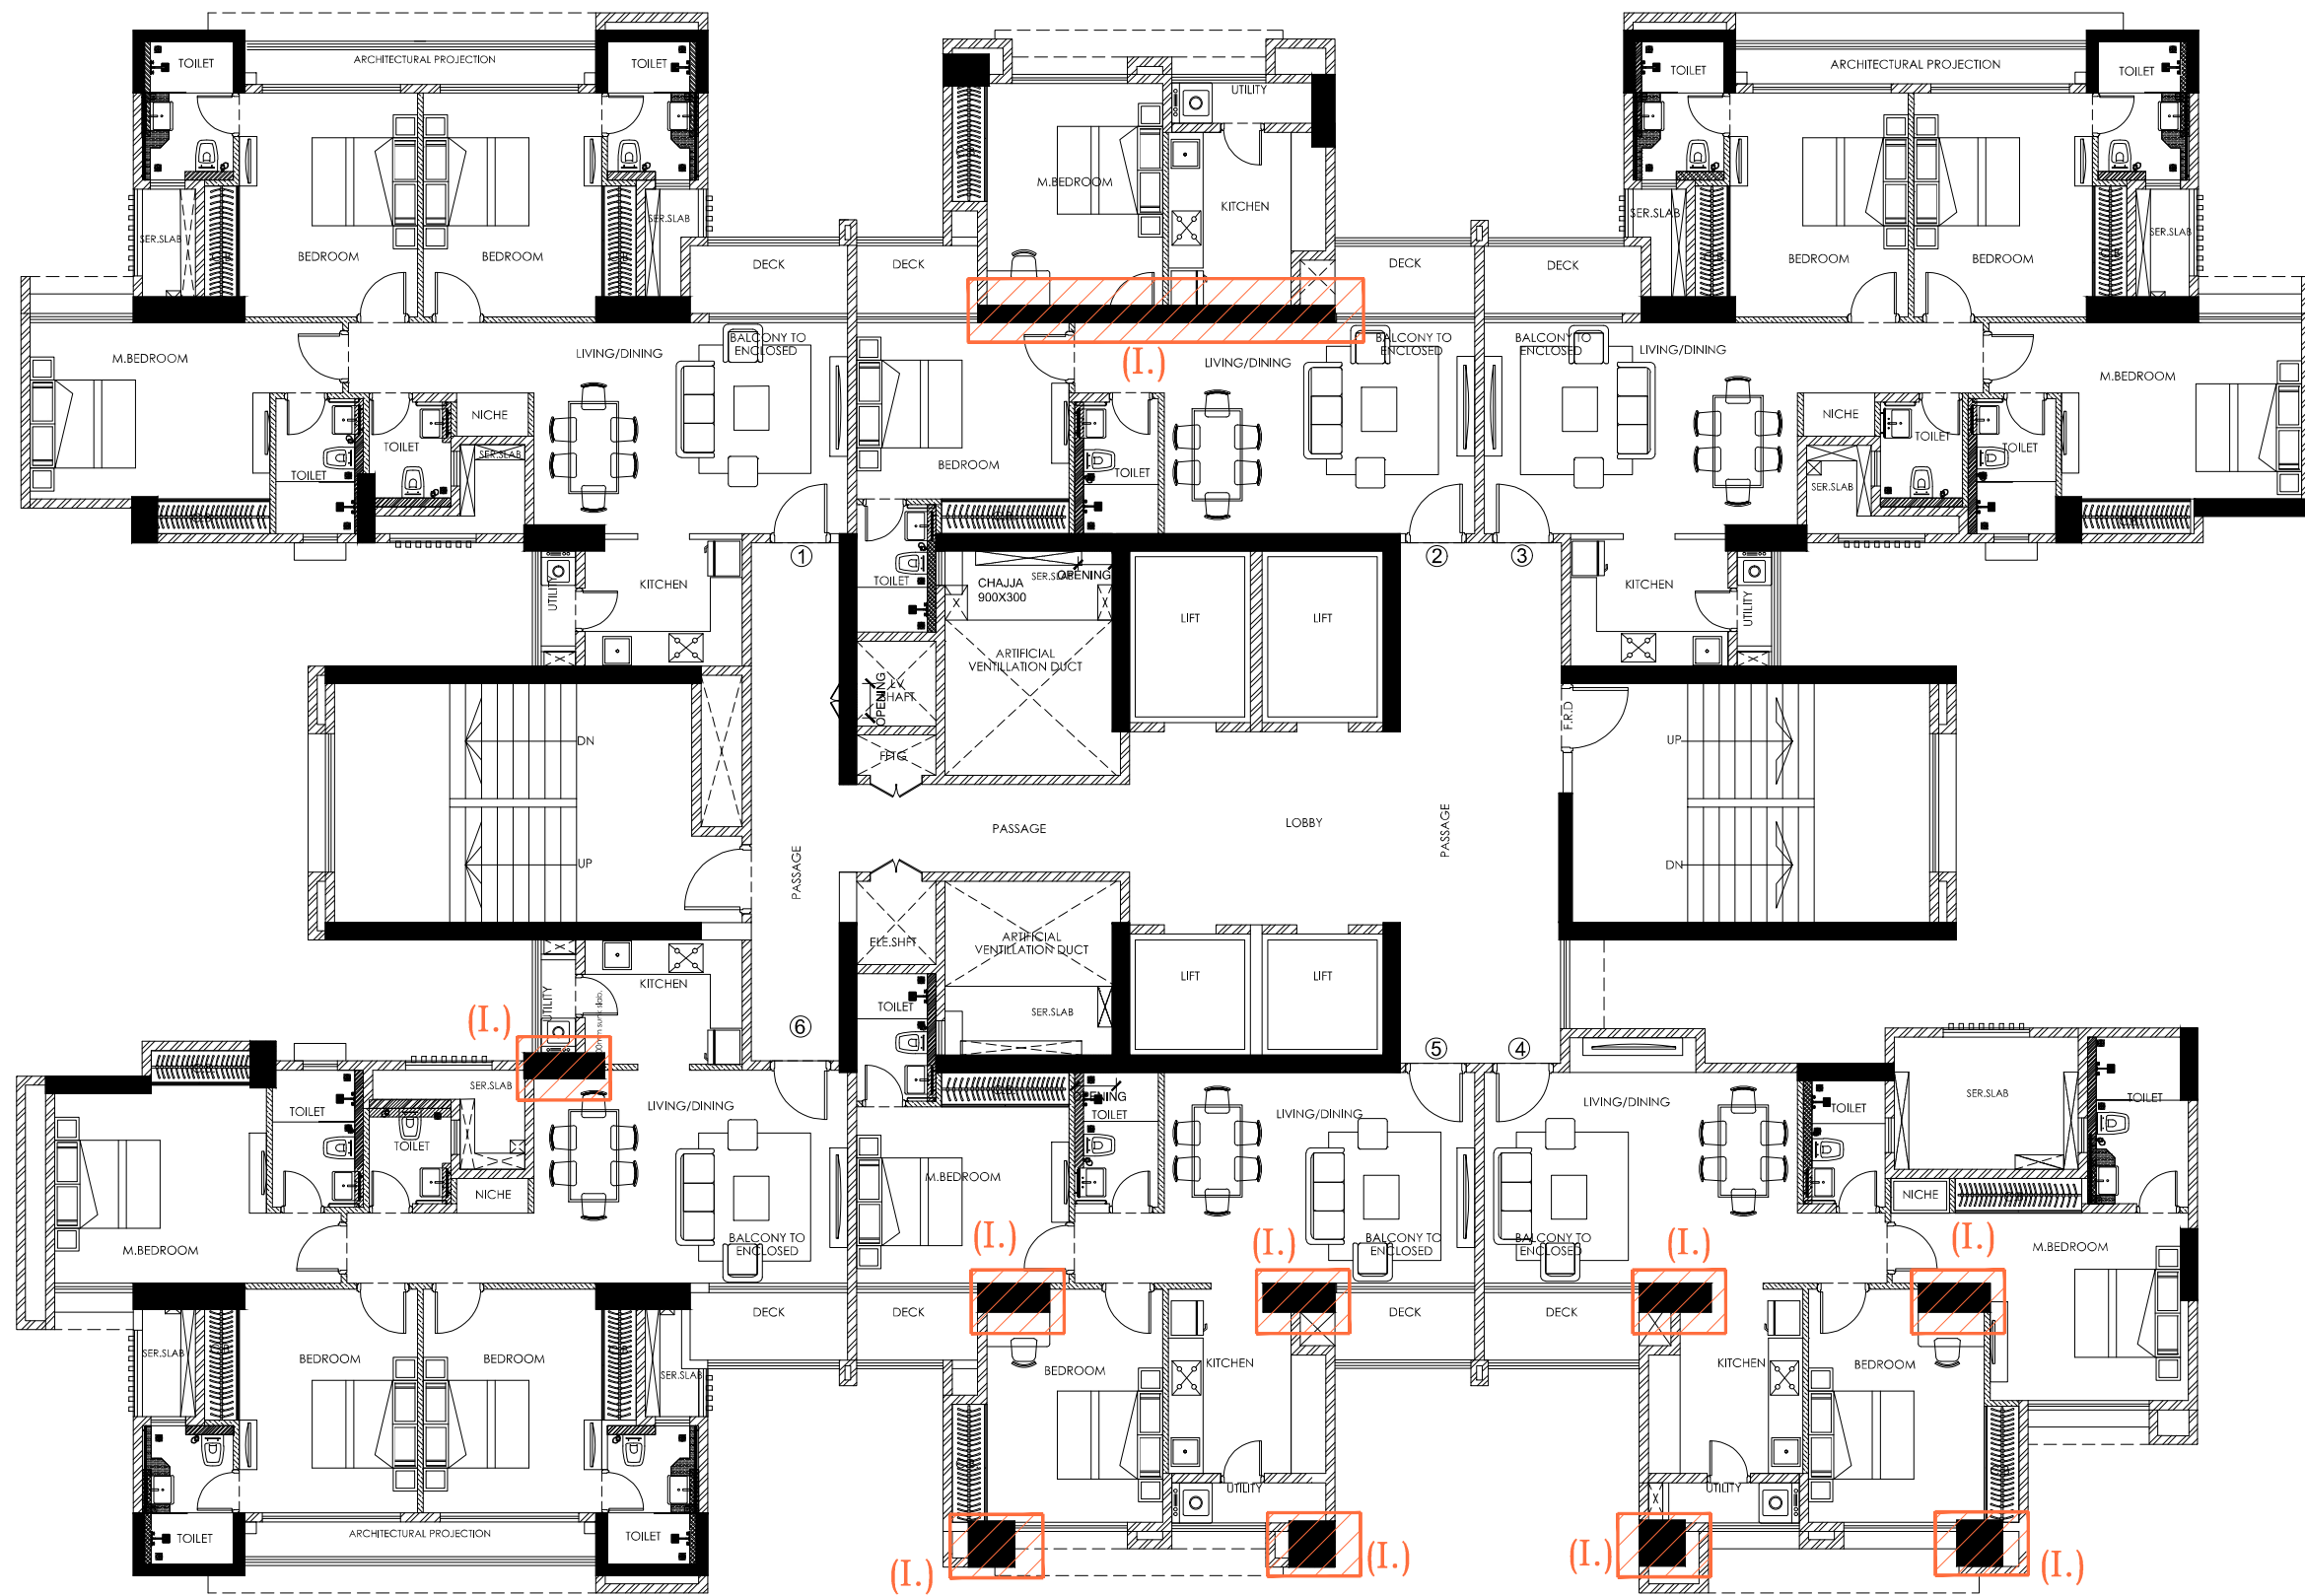
The Developer is proposing to carry out following changes/ revisions in "Godrej Alive B" Project in the presently approved development plan/ building plans. The said changes/ revisions are highlighted in red colour hatched lines in the typical floor plans attached herewith.

Parameters	Changes proposed to be carried out in the presently approved development plan/ building plans
Columns optimized	Shown in red colour hatched lines and Identified as "I"
Added mezzanine floor for fitness centre.	Shown in red colour hatched lines and Identified as "II"

For **MODELLA TEXTILE INDUSTRIES LIMITED**



Authorized Signatory





(TOWER-B)

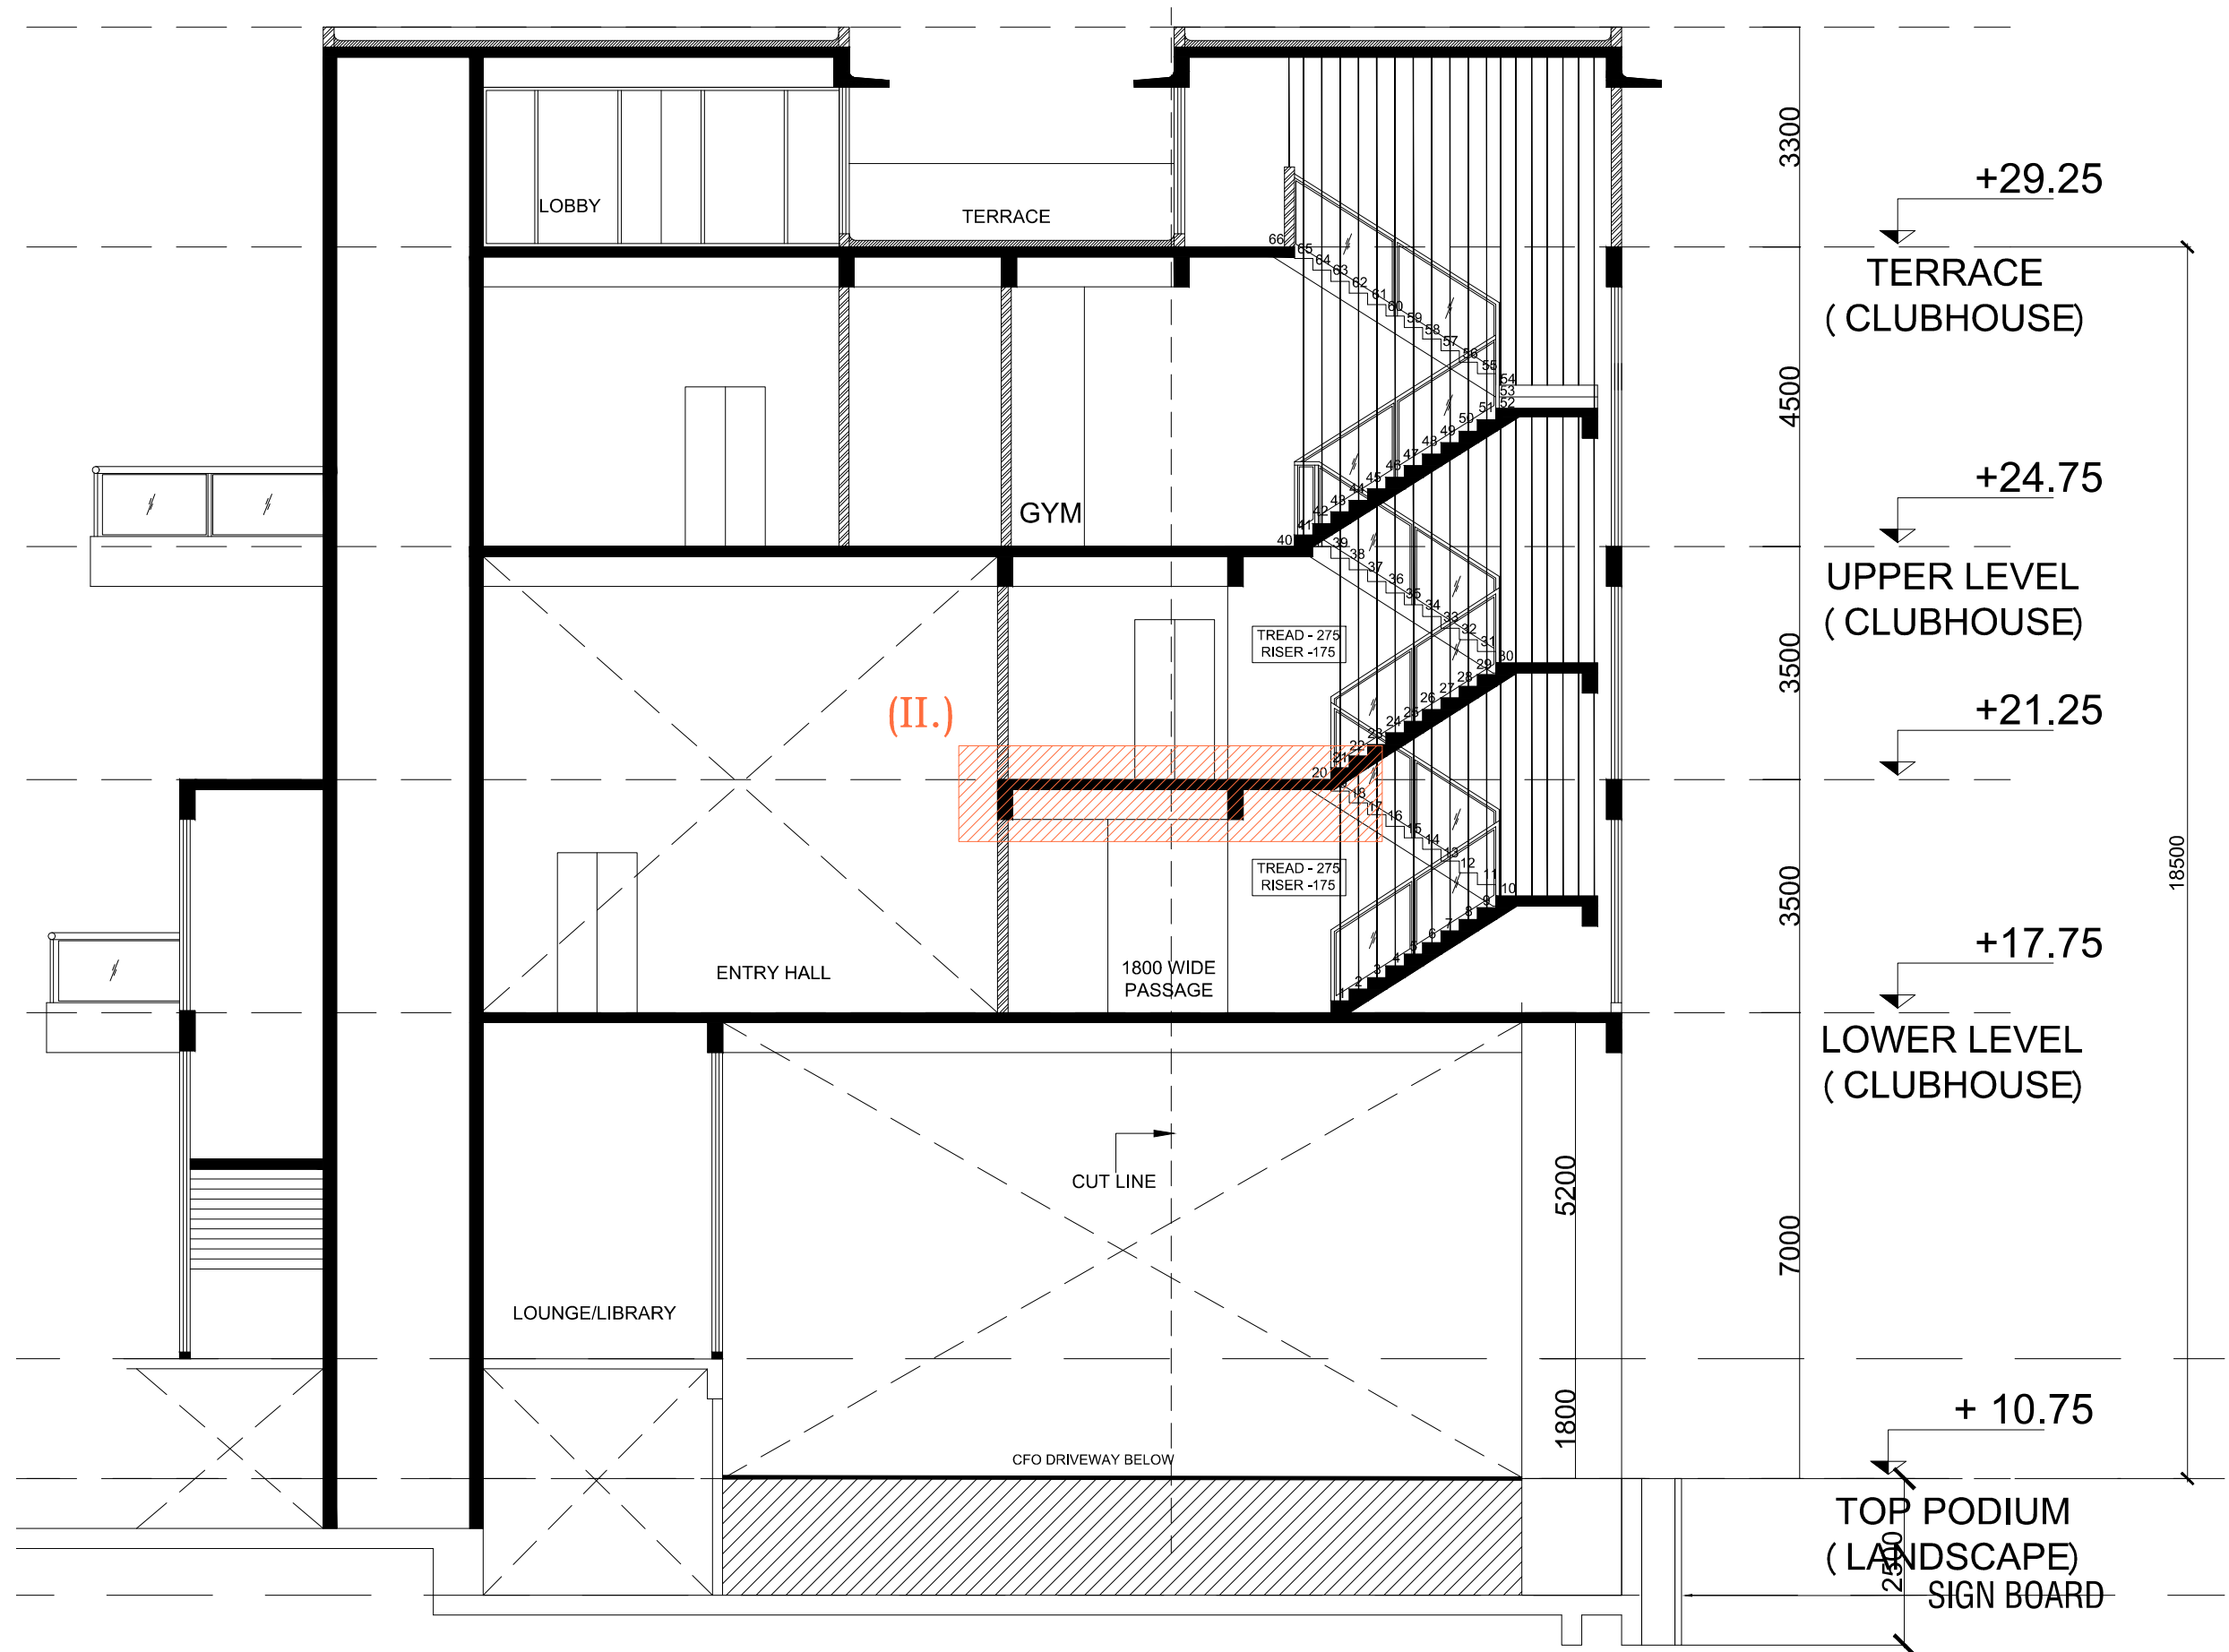TYPICAL FLOOR PLAN



FITNESS CENTER SECTION